



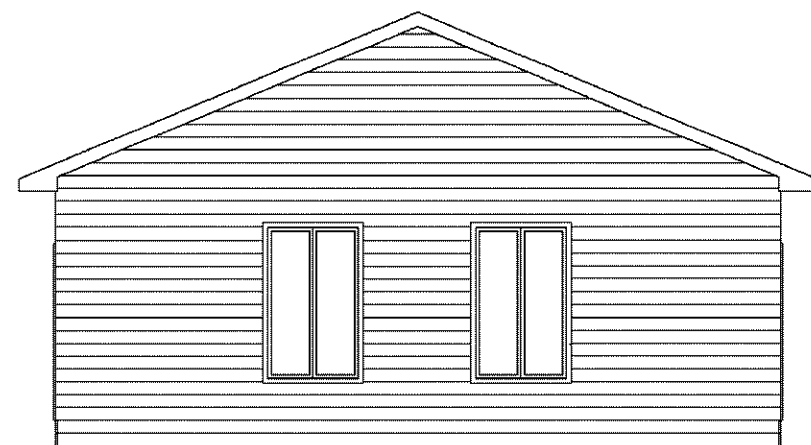

RIGHT ELEVATION

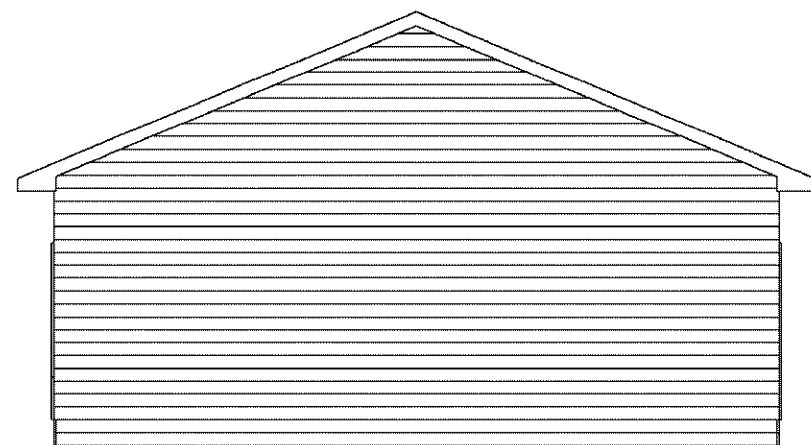

LEFT ELEVATION



REAR ELEVATION



FRONT ELEVATION

GREEN-R-PANEL
The Smart Way To Build

Affordable - Easy to Assemble - Do-It-Yourself
Pre-Fab Home Building Packages Featuring
Prefabricated Component Panel Wall Systems.

Toll Free: tel (800) 871-7089 Ext. 3 / fax (866) 521-6661
www.greenrpanel.com

GUNDERSON RESIDENCE

SPRING LAKE, AB T7Z 2V2

DATE : 07-30-2008

ORDER No: 2008-340

CHECKED FOR STRUCTURAL
CODE COMPLIANCE
BY
BECKLIN & WHITNEY
CONSULTING ENGINEERS, INC.

ELEVATIONS

Drg.
Type
STD.

Scale : NTS

Drawn : CKJ
Checked : WB

GREEN-R-PANEL

Drg. No.
EL