


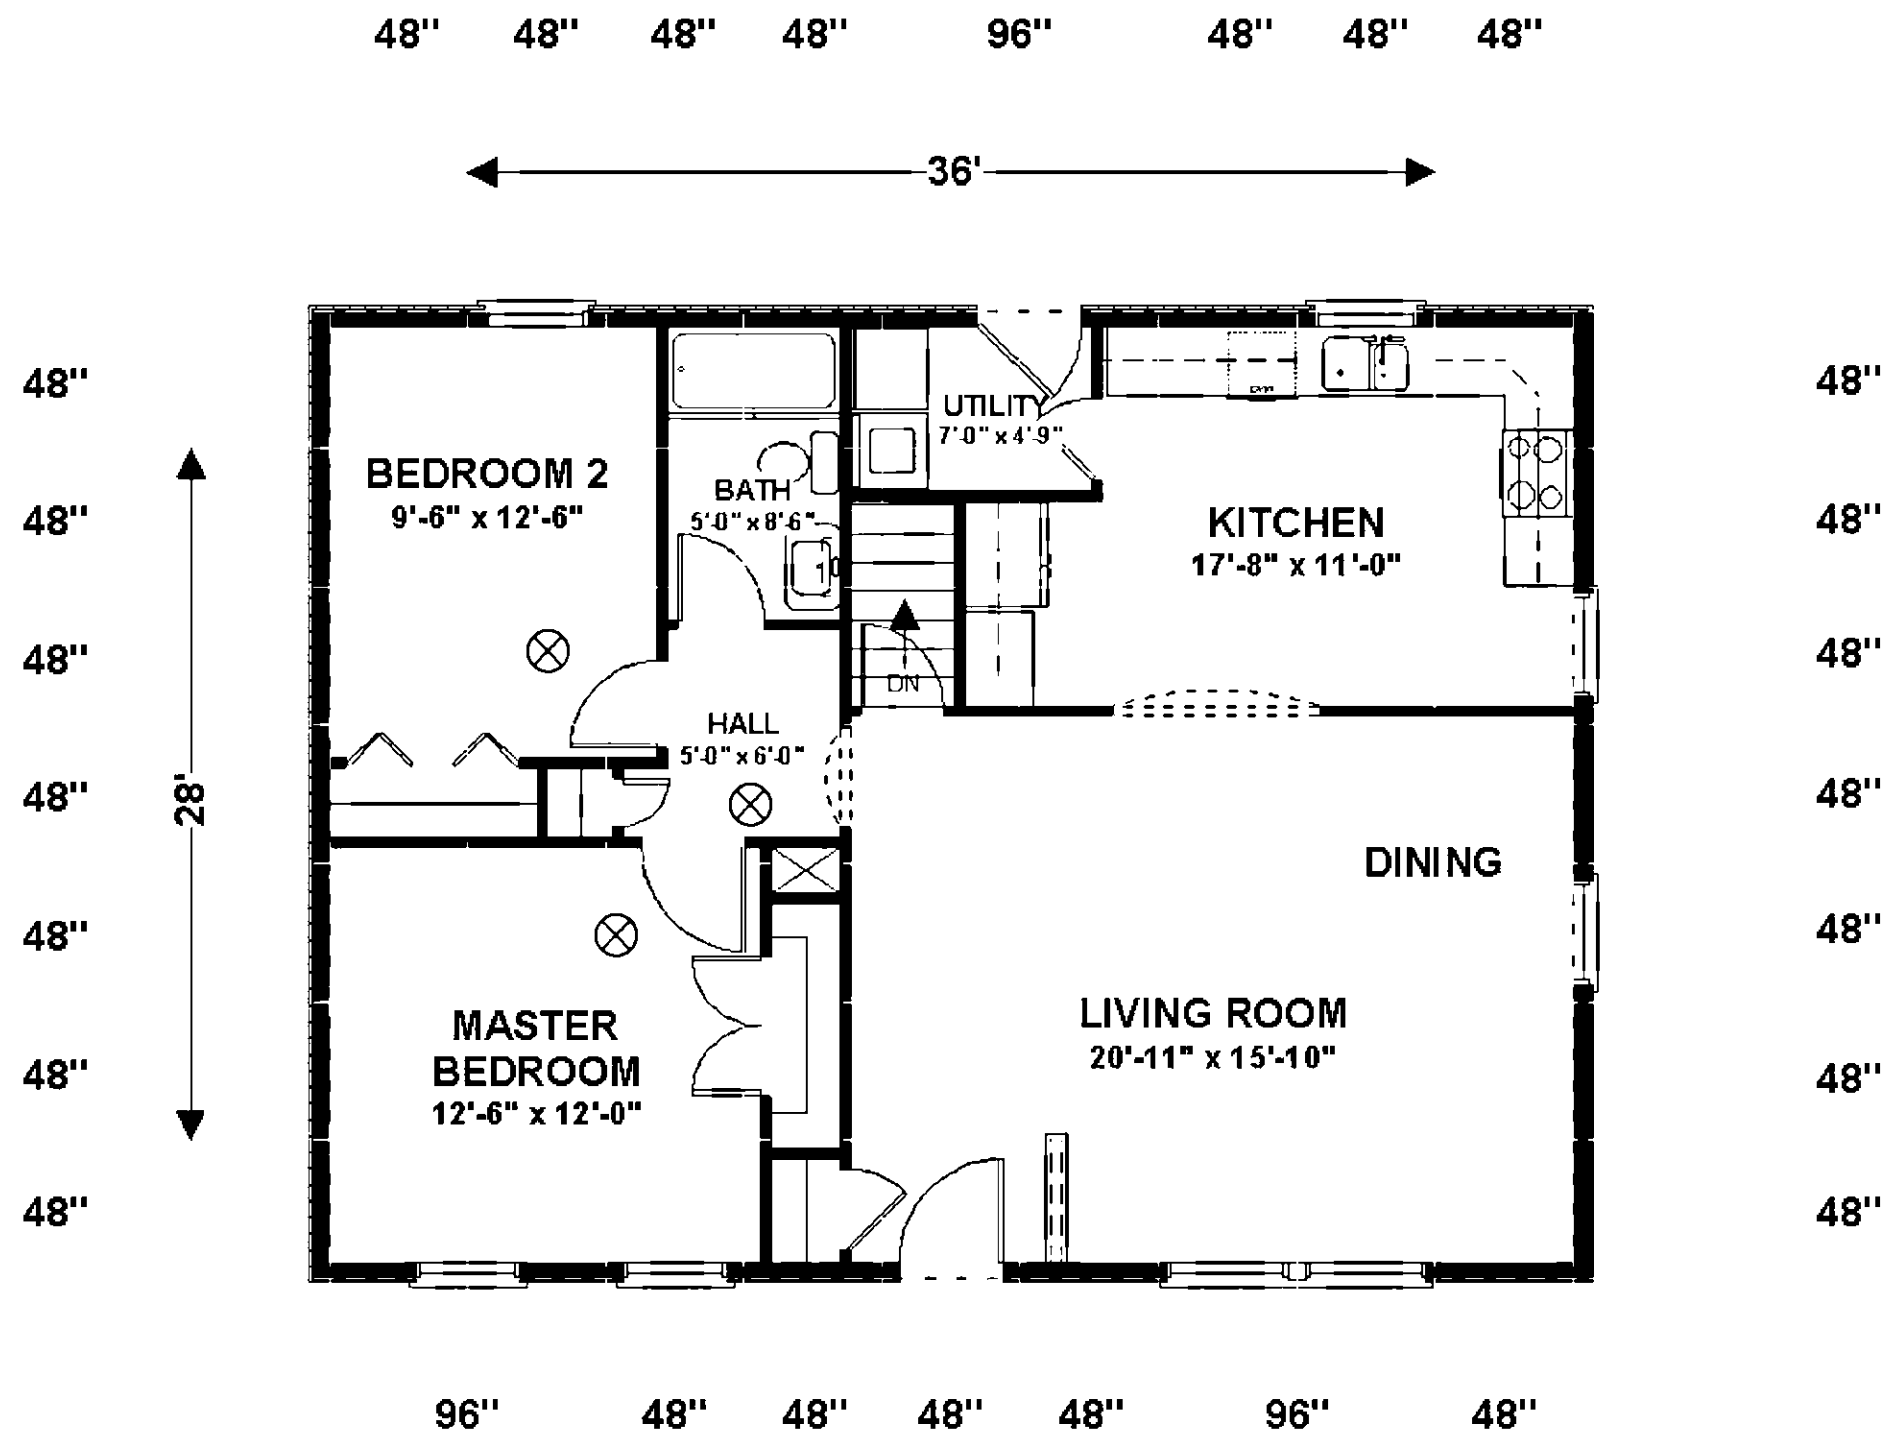

ENERGY CODE (Where Applicable):
Windows, Doors, and Insulation must meet the requirements of the Energy Code. Verify your compliance with the Energy Code.

DOOR REQUIREMENTS (Where Applicable):
Main entry door must be 3'-0" width.
DOORS MEET Governing Building Code.

WINDOW REQUIREMENTS (Where Applicable):
Windows selected must meet the following:
WINDOWS Building Code.

Total window area of each habitable room must equal at least 10% of the floor area of the room.

Openable window area of each habitable room must equal at least 5% of the floor area of the room.

All sleeping rooms must have at least one window with 5.7 SF and be 20" width minimum and 24" height minimum and have a maximum sill height of 39" above floor.

NOTE:

ENGINEERED TRUSS 24" O.C. BY OTHERS.
5/12 8" HEEL 16" OH
FOLLOW SPECIFICATIONS.

⊗ INDICATES SMOKE/CO DETECTOR LOCATION INTERCONNECTED

THIS IS A TYPICAL FLOOR PLAN.
IF YOU WANT TO DEVIATE FROM THE
FLOOR PLAN SHOWN, IT IS THE OWNERS
RESPONSIBILITY TO INFORM YOUR LOCAL
BUILDING OFFICIAL OF ANY CHANGES.

GREEN-R-PANEL
The Smart Way To Build

Affordable - Easy to Assemble - Do-It-Yourself
Pre-Fab Home Building Packages Featuring
Prefabricated Component Panel Wall Systems.

Toll Free: tel (800) 871-7089 Ext. 3 / fax (866) 521-6661
www.greenrpanel.com

GUNDERSON RESIDENCE		
SPRING LAKE, AB T7Z 2V2		
DATE : 07-30-2008		ORDER No: 2008-340
CHECKED FOR STRUCTURAL CODE COMPLIANCE BY BECKLIN & WHITNEY CONSULTING ENGINEERS, INC.	TYPICAL FLOOR PLAN	Drg. Type STD.
Scale : NTS	GREEN-R-PANEL	Drg. No. FP
Drawn : CKJ Checked : WB		
Page 6		R1S-28x37