




Left Elevation - 2 units
SCALE: 1/4" = 1'-0"

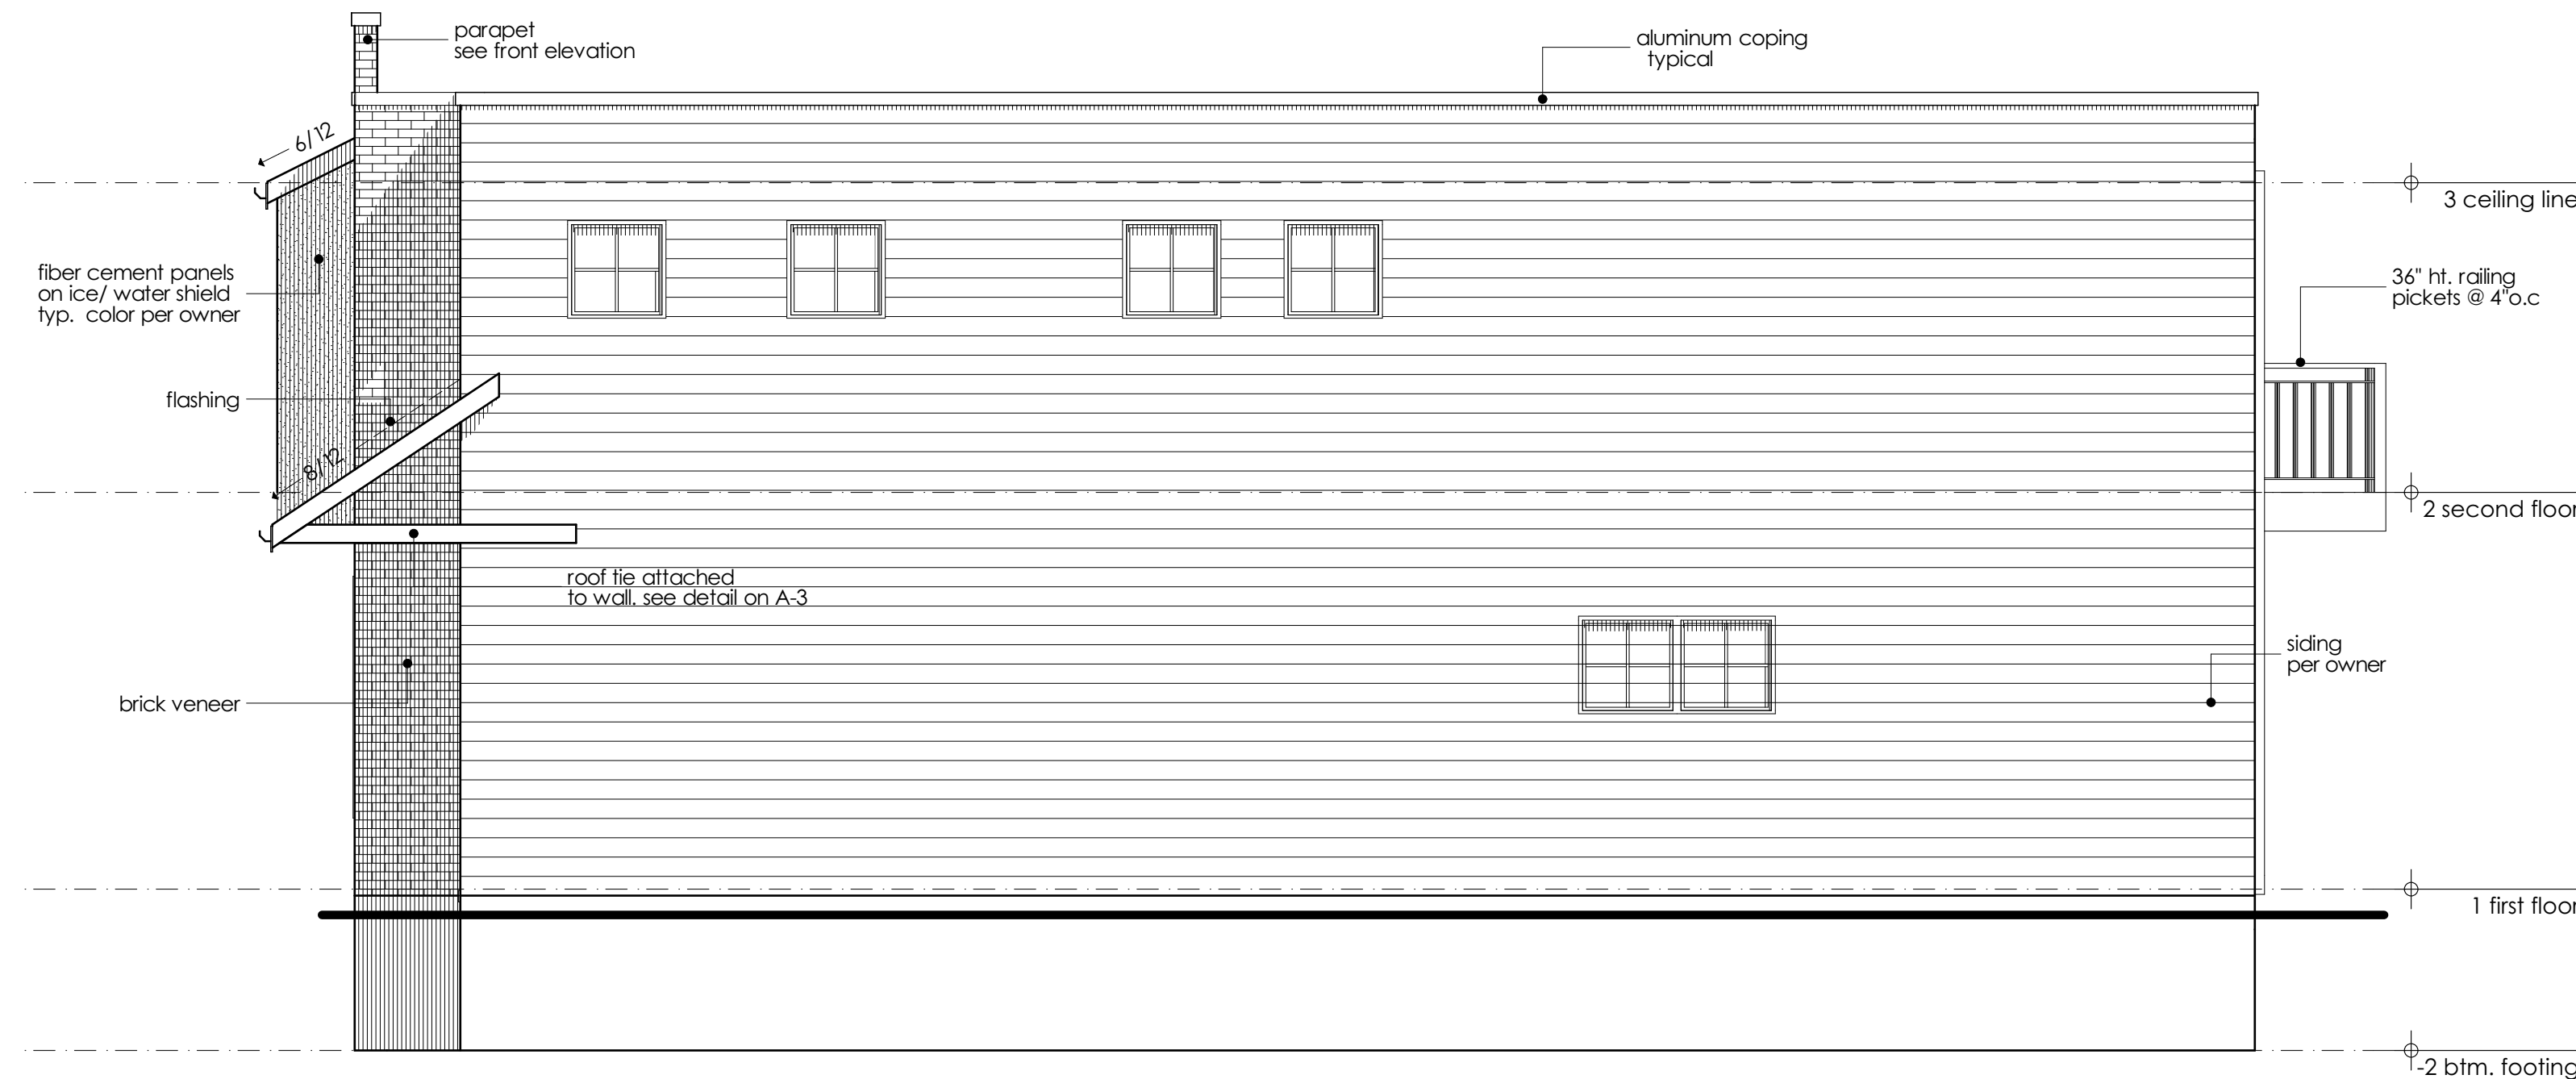

Right Elevation - 2 unit
SCALE: 1/4" = 1'-0"

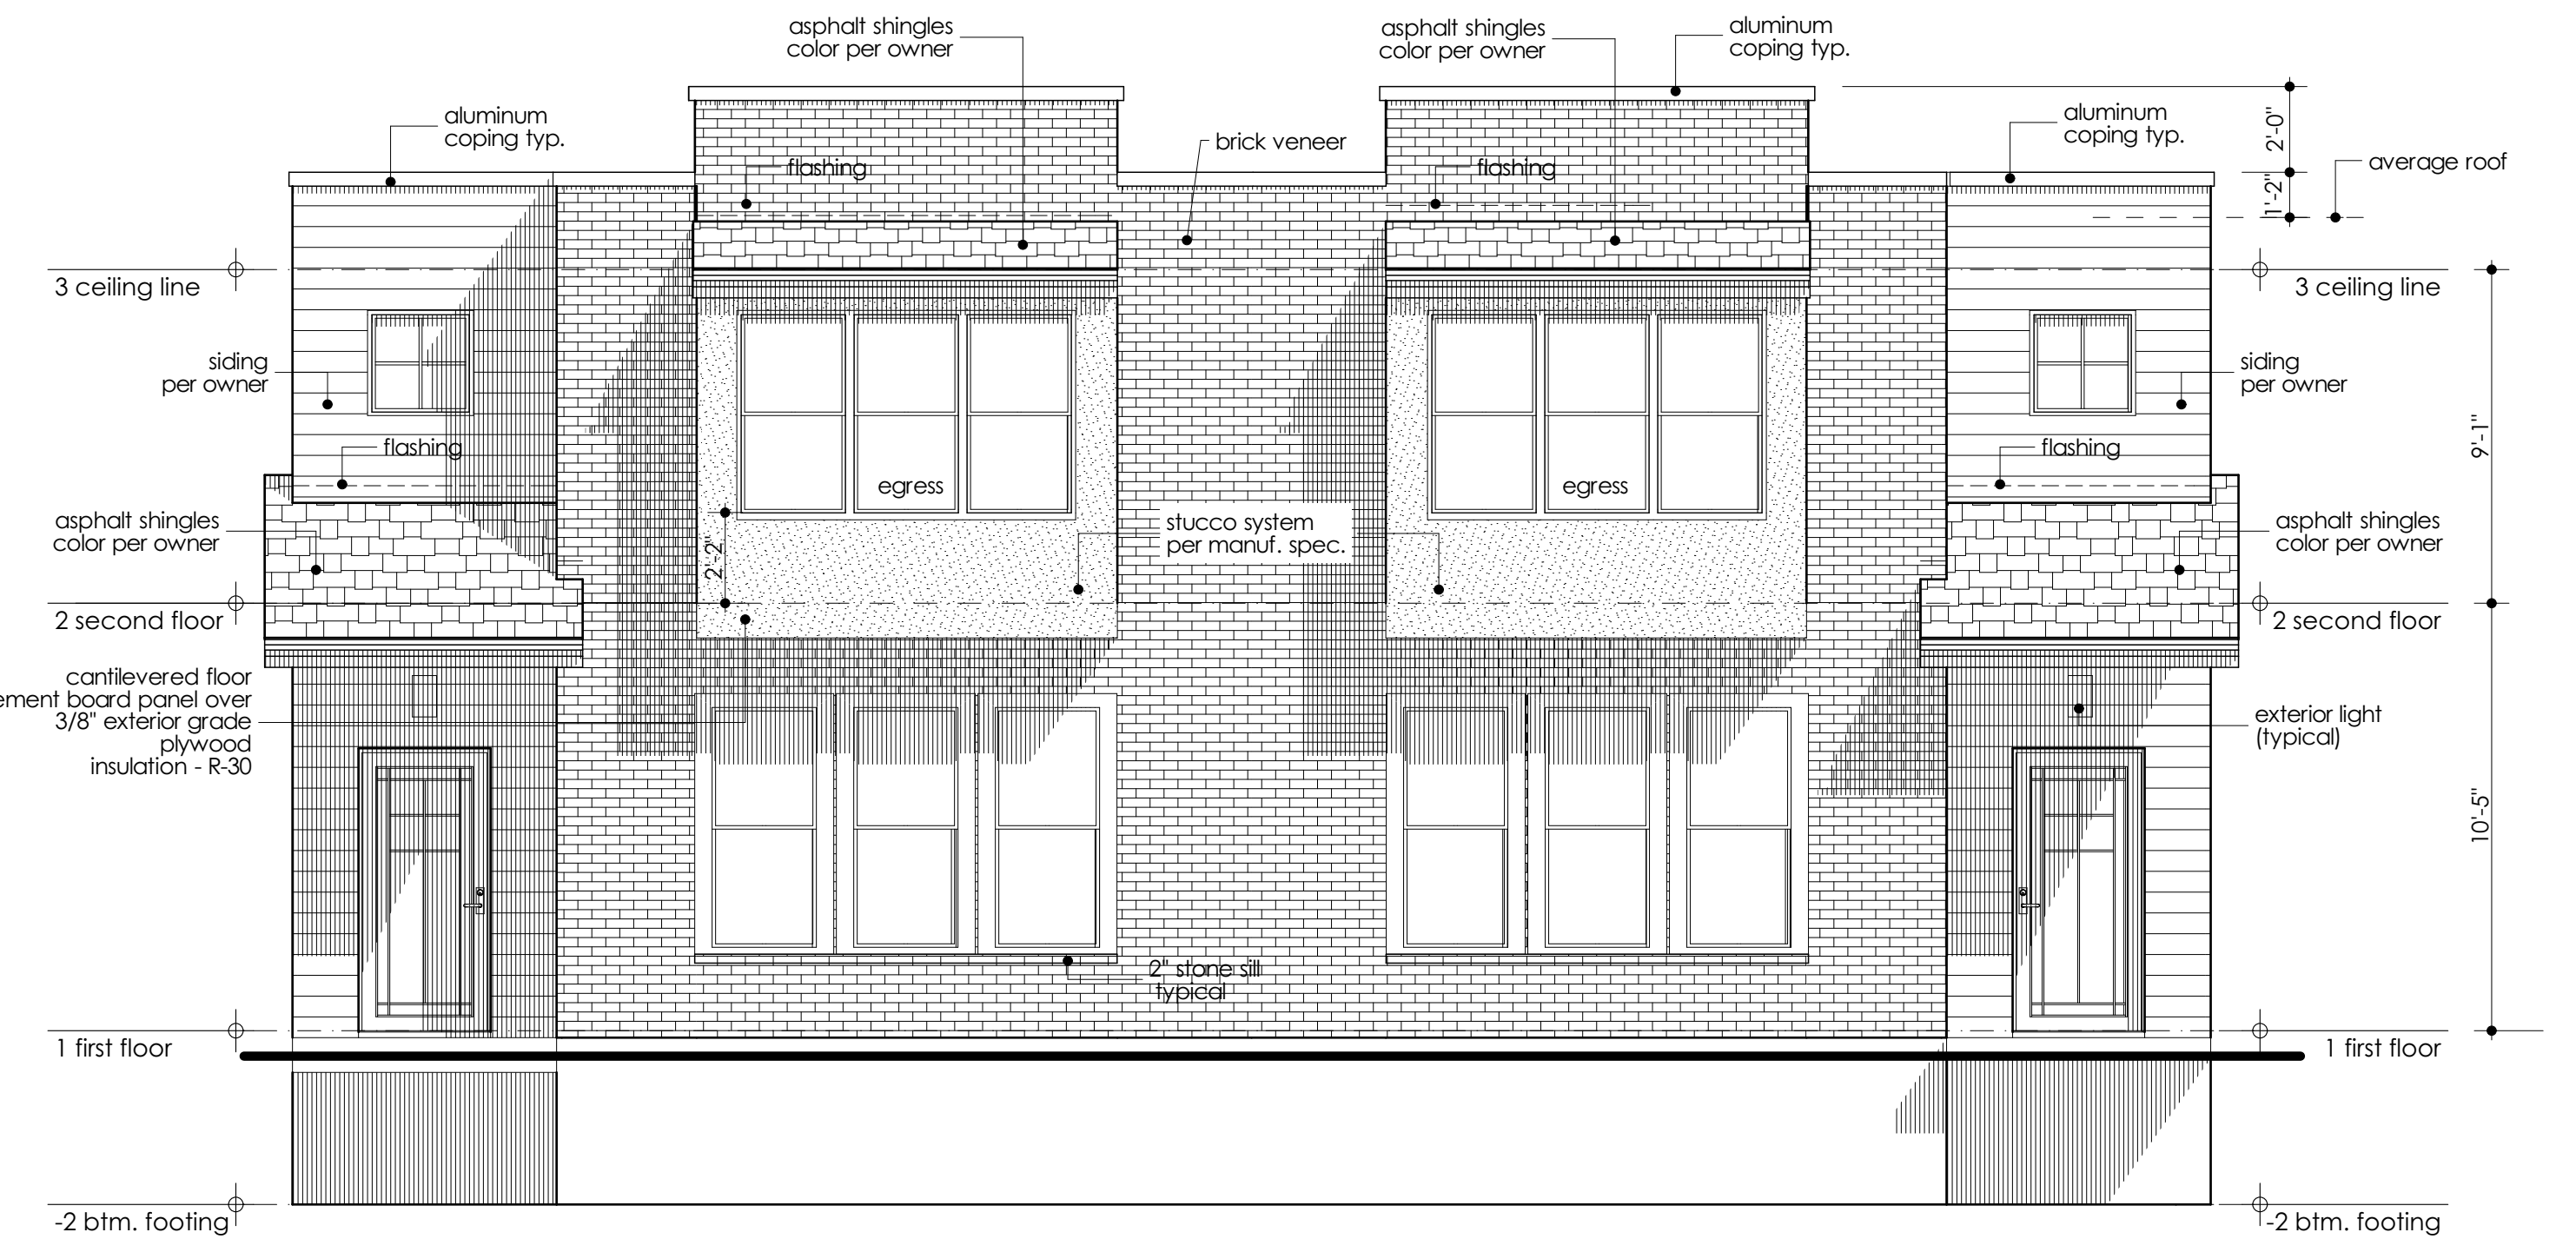

Front Elevation - 2 units
SCALE: 1/4" = 1'-0"

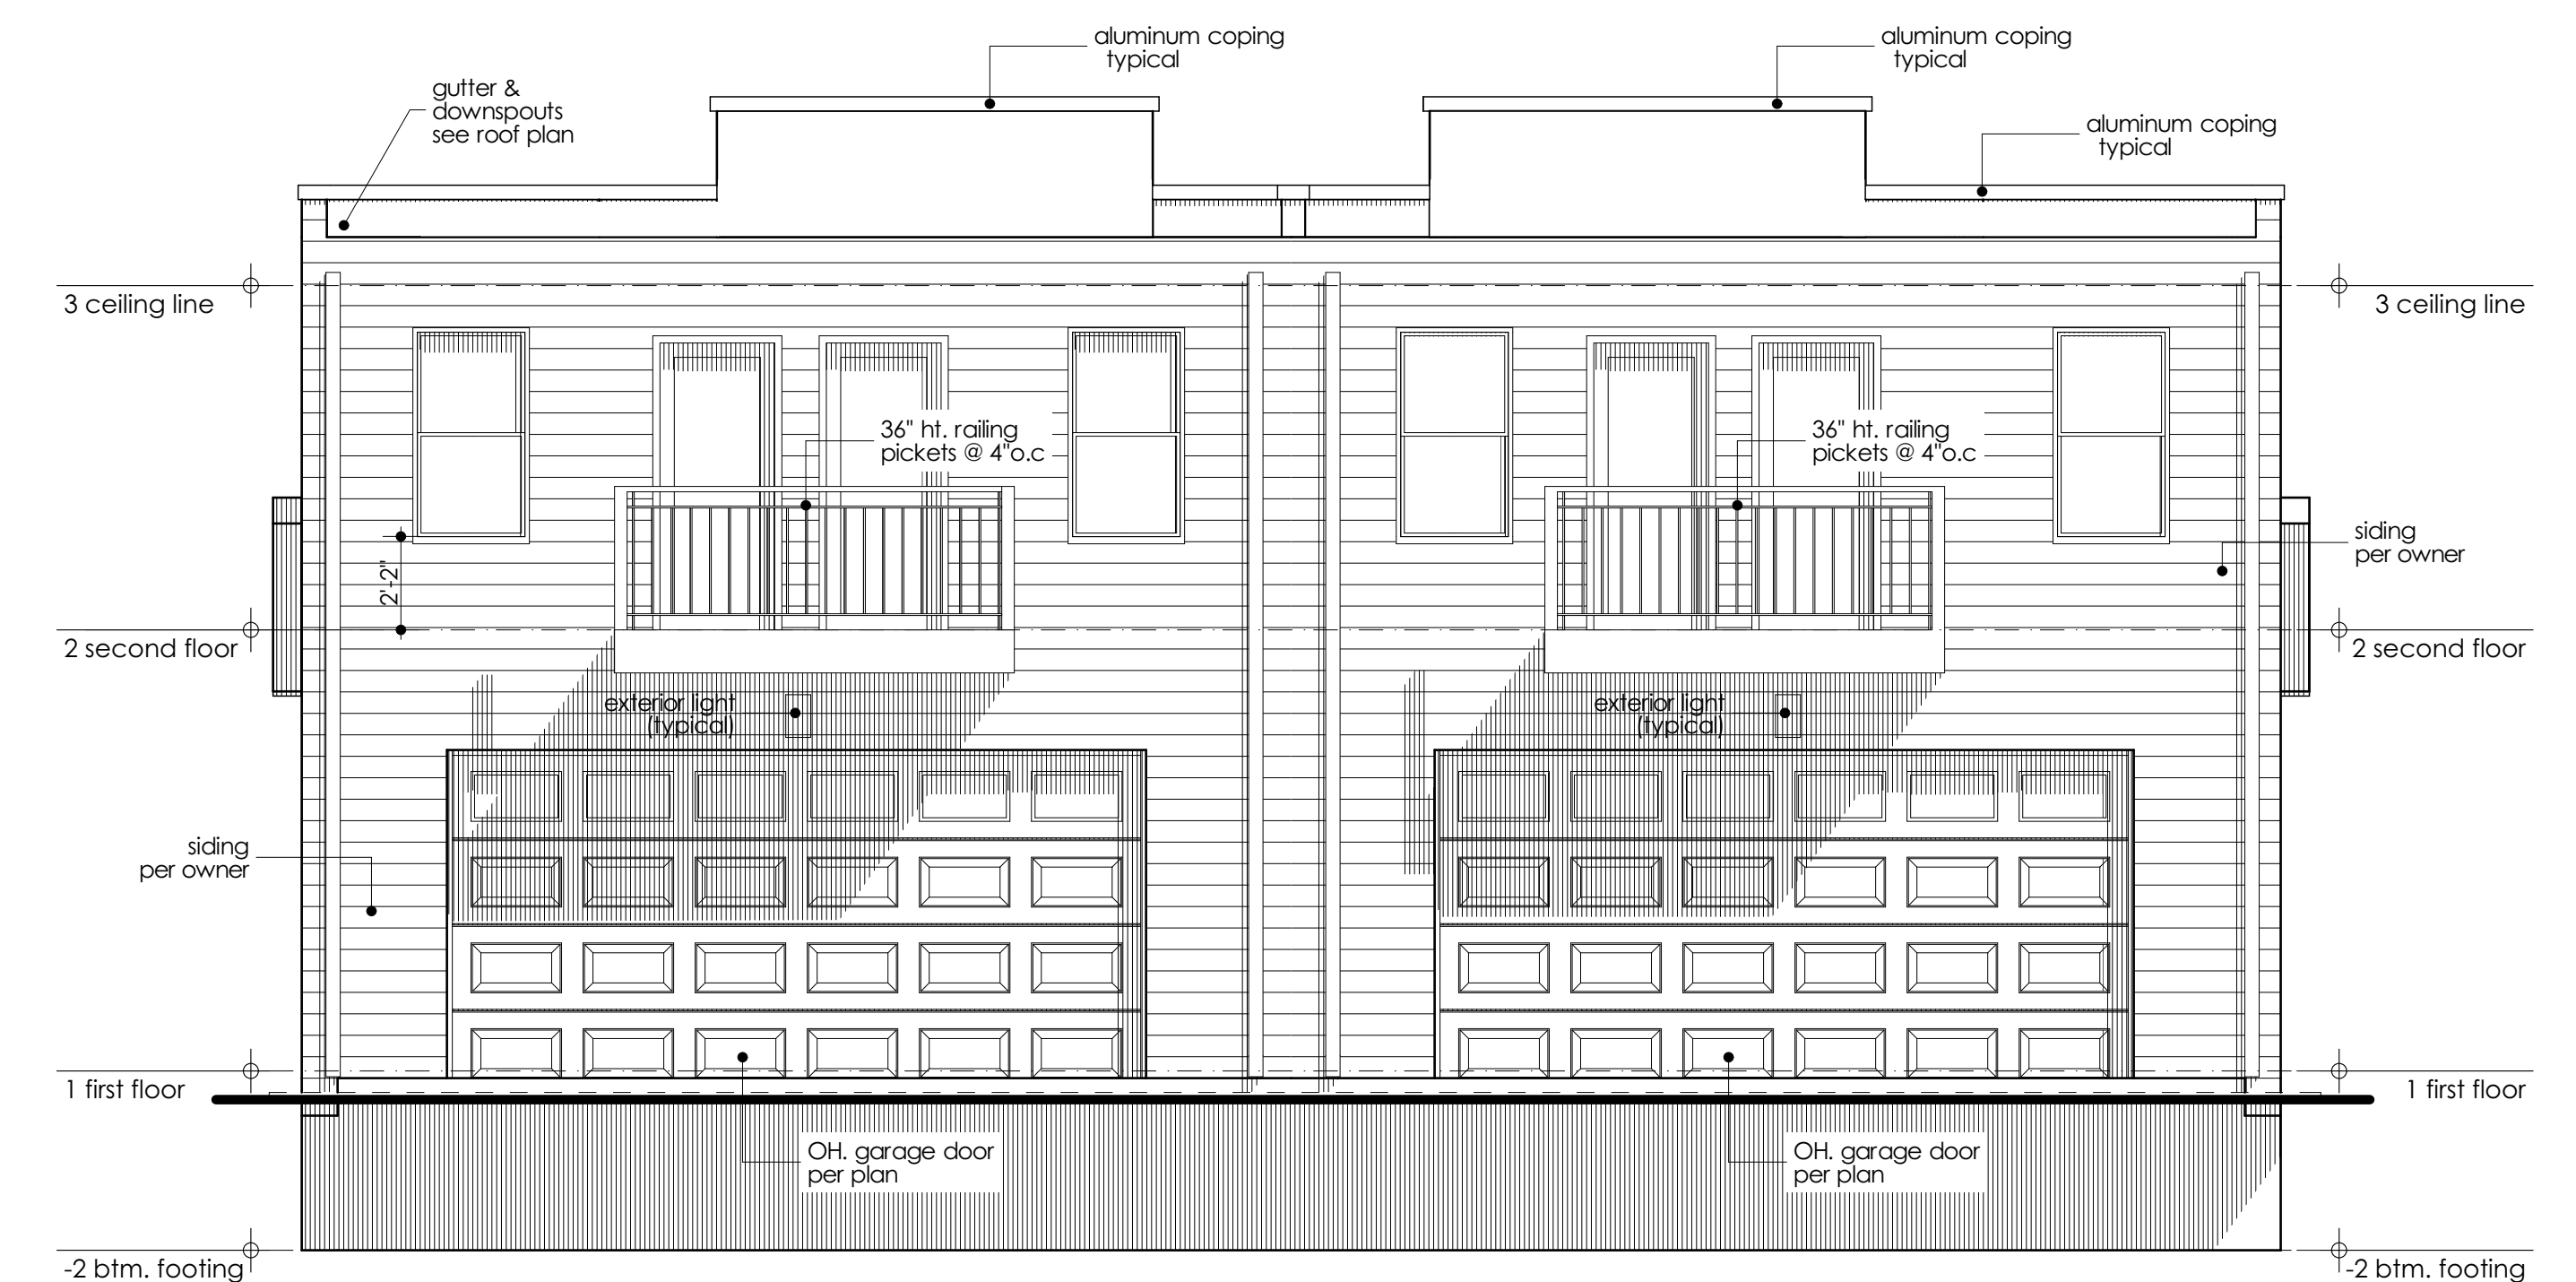

Rear Elevation - 2 units
SCALE: 1/4" = 1'-0"