




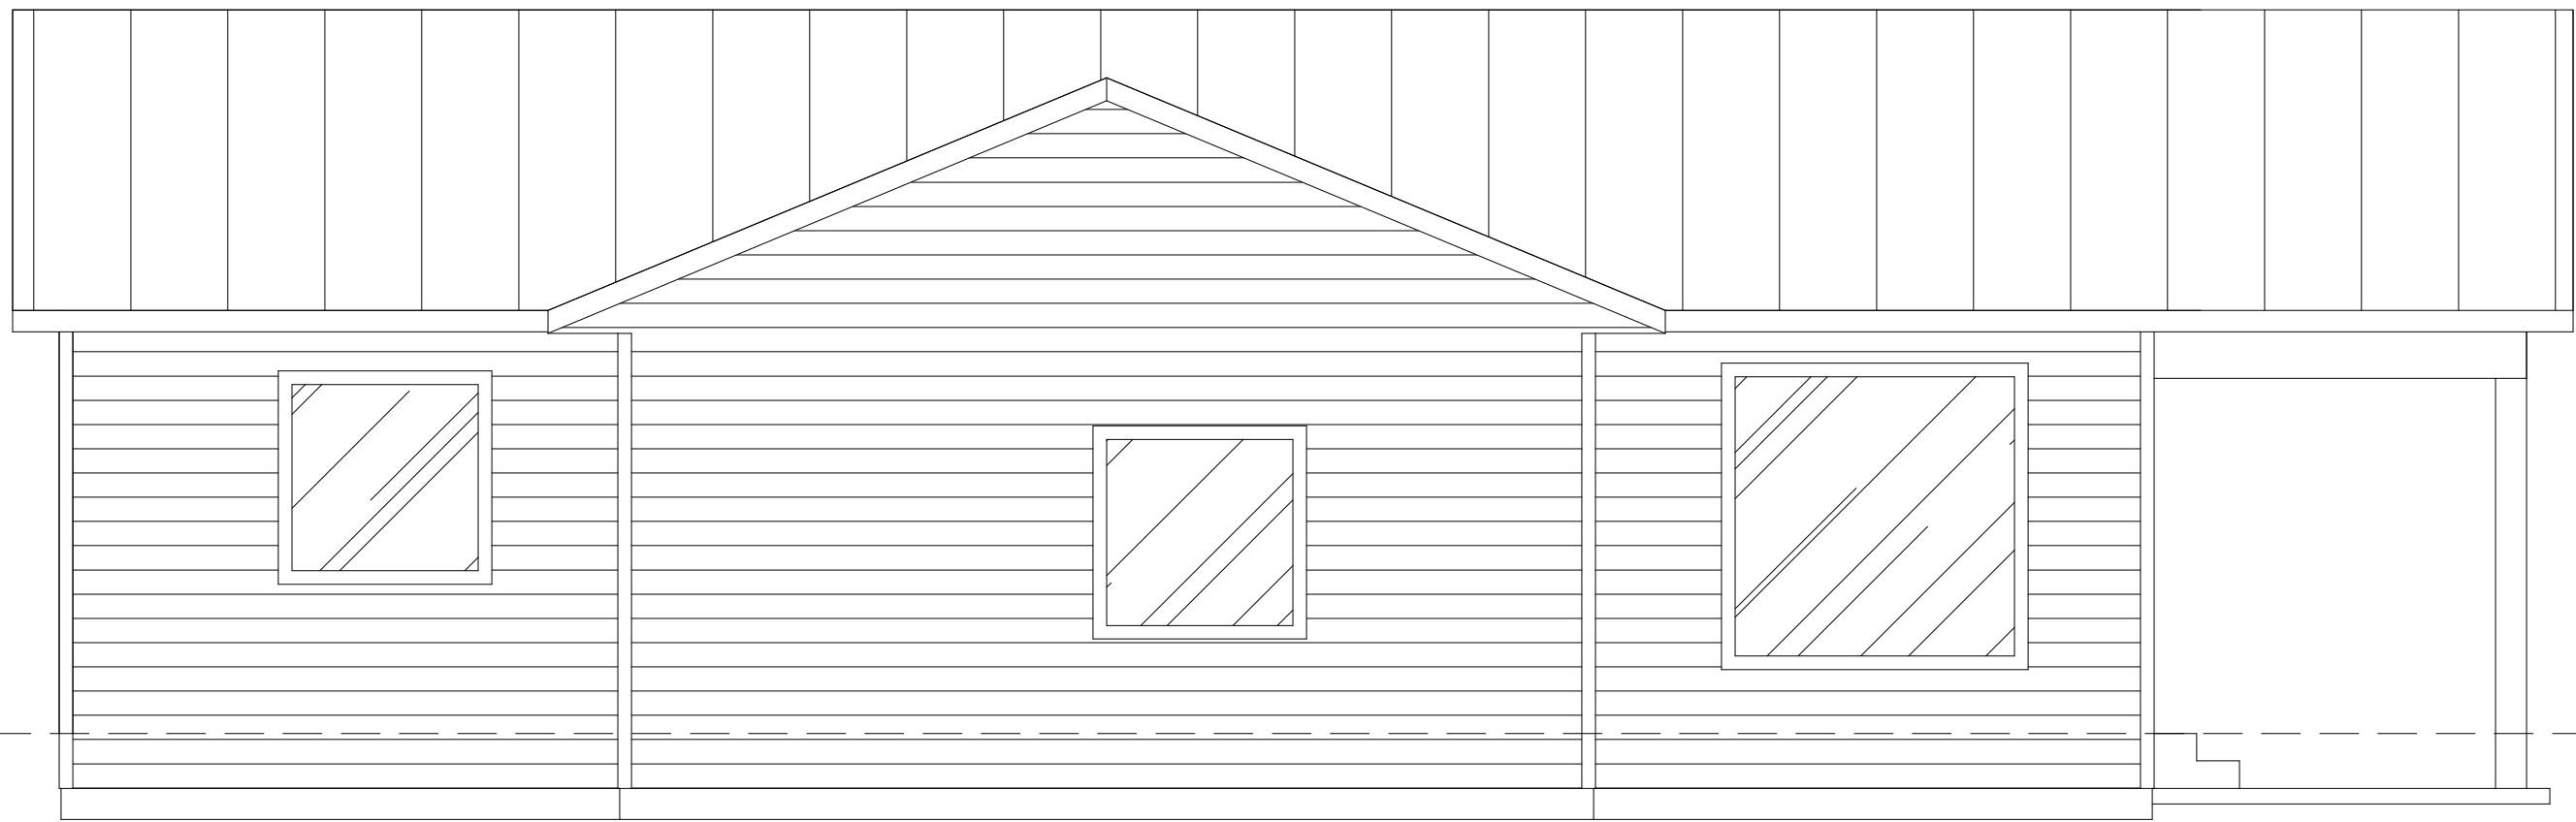

1 LEFT ELEVATION
A1 SCALE: 1/4" = 1'-0"

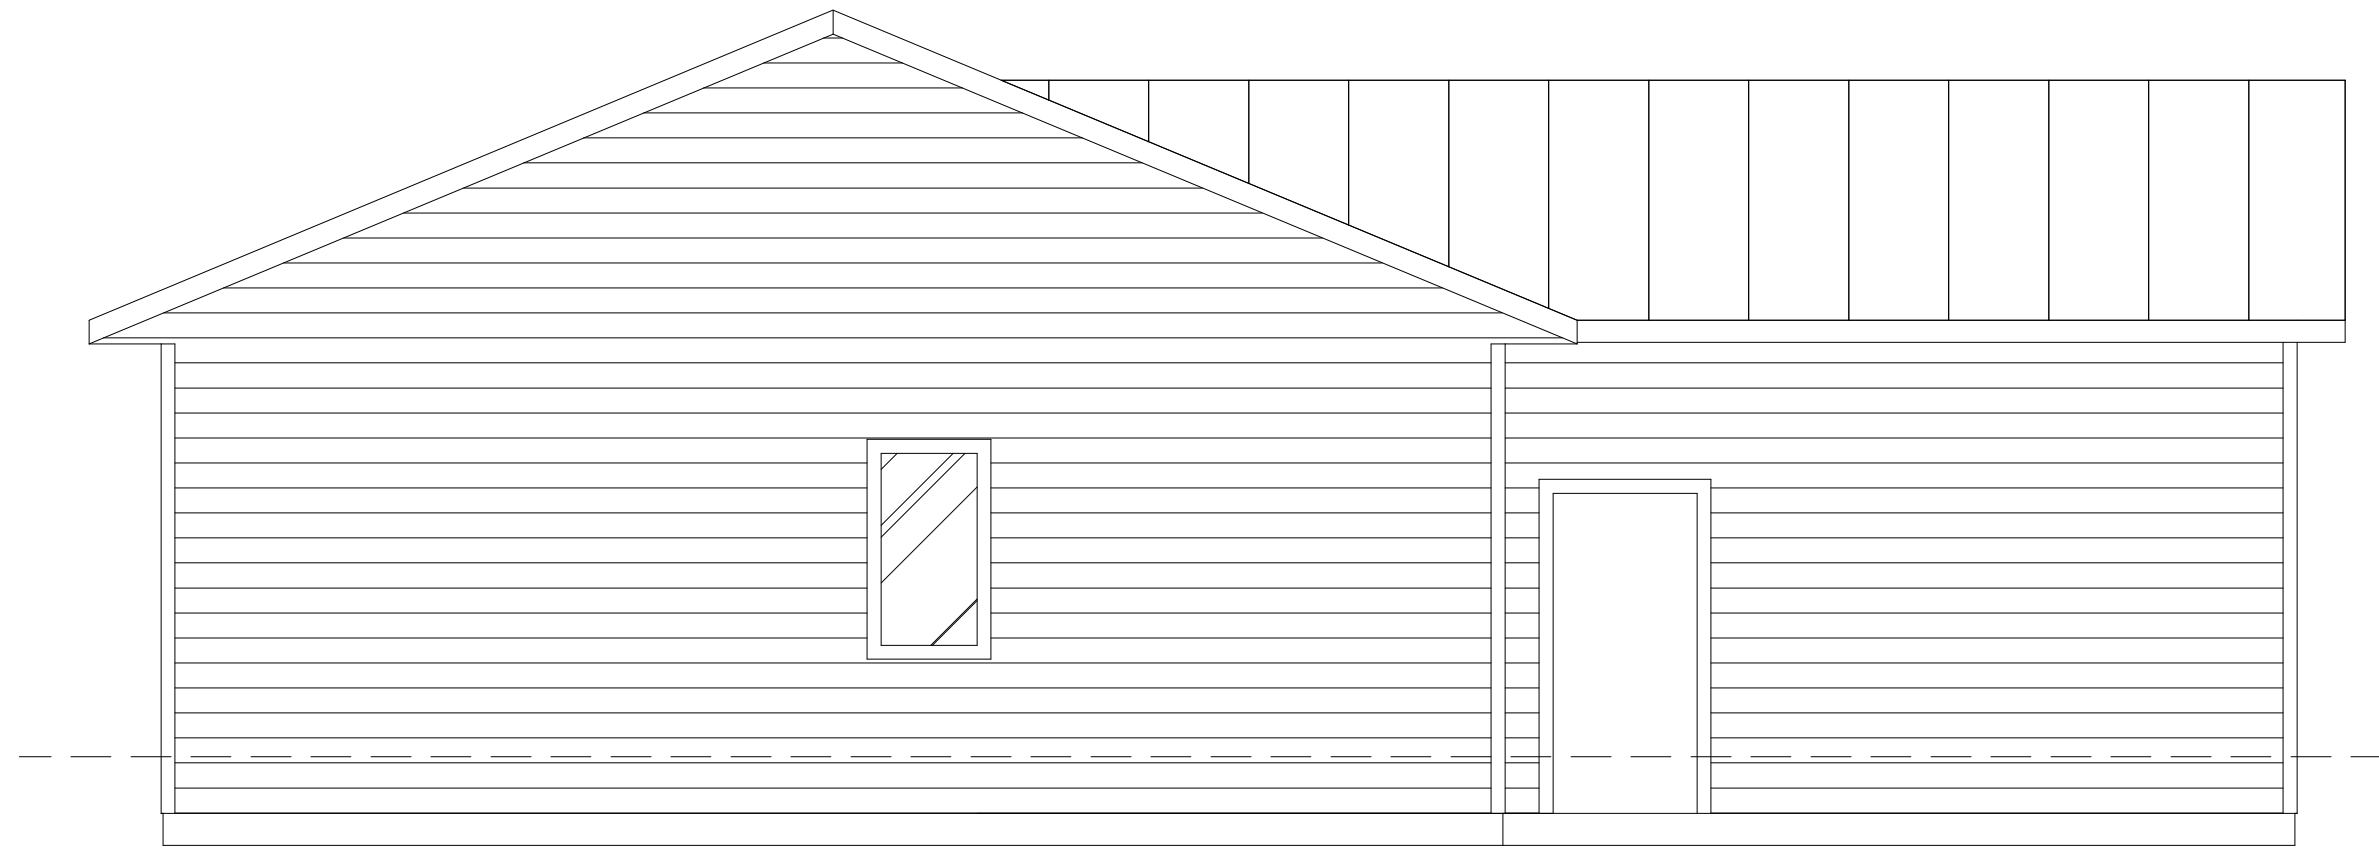

2 BACK ELEVATION
A1 SCALE: 1/4" = 1'-0"

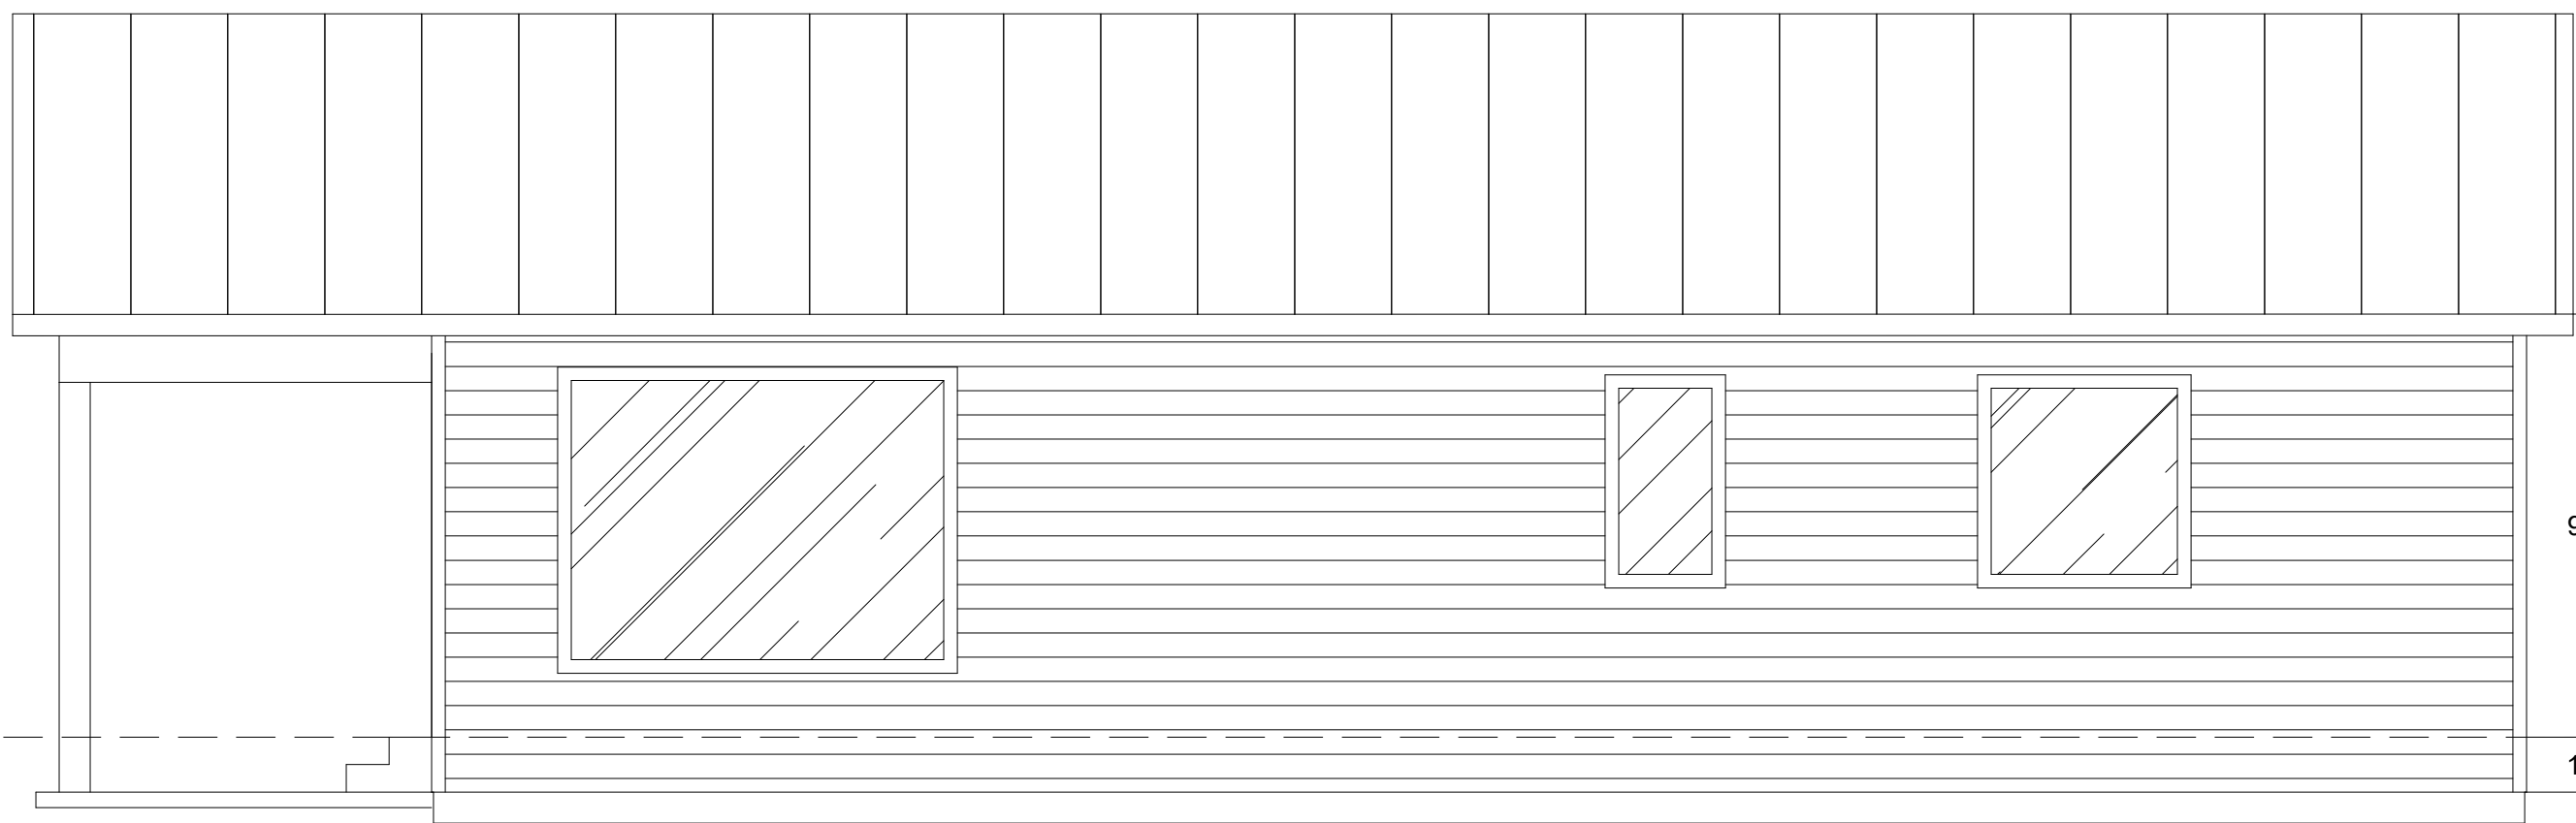

3 RIGHT ELEVATION
A1 SCALE: 1/4" = 1'-0"




4 FRONT ELEVATION
A1 SCALE: 1/4" = 1'-0"

NO.	DATE	REVISION
0	14/12/2017	ISSUED FOR BUILDING PERMIT
1	19/04/2018	REVISED ISSUED FOR BUILDING PERMIT

ELEVATIONS

JOB NO:	17-005
FILE NO:	2017-1266
DATE:	DEC 14, 2017
SCALE:	AS NOTED
DRAWN:	
CHECKED:	Richard Lewin
REVISION	DRAWING NO:

0 A1

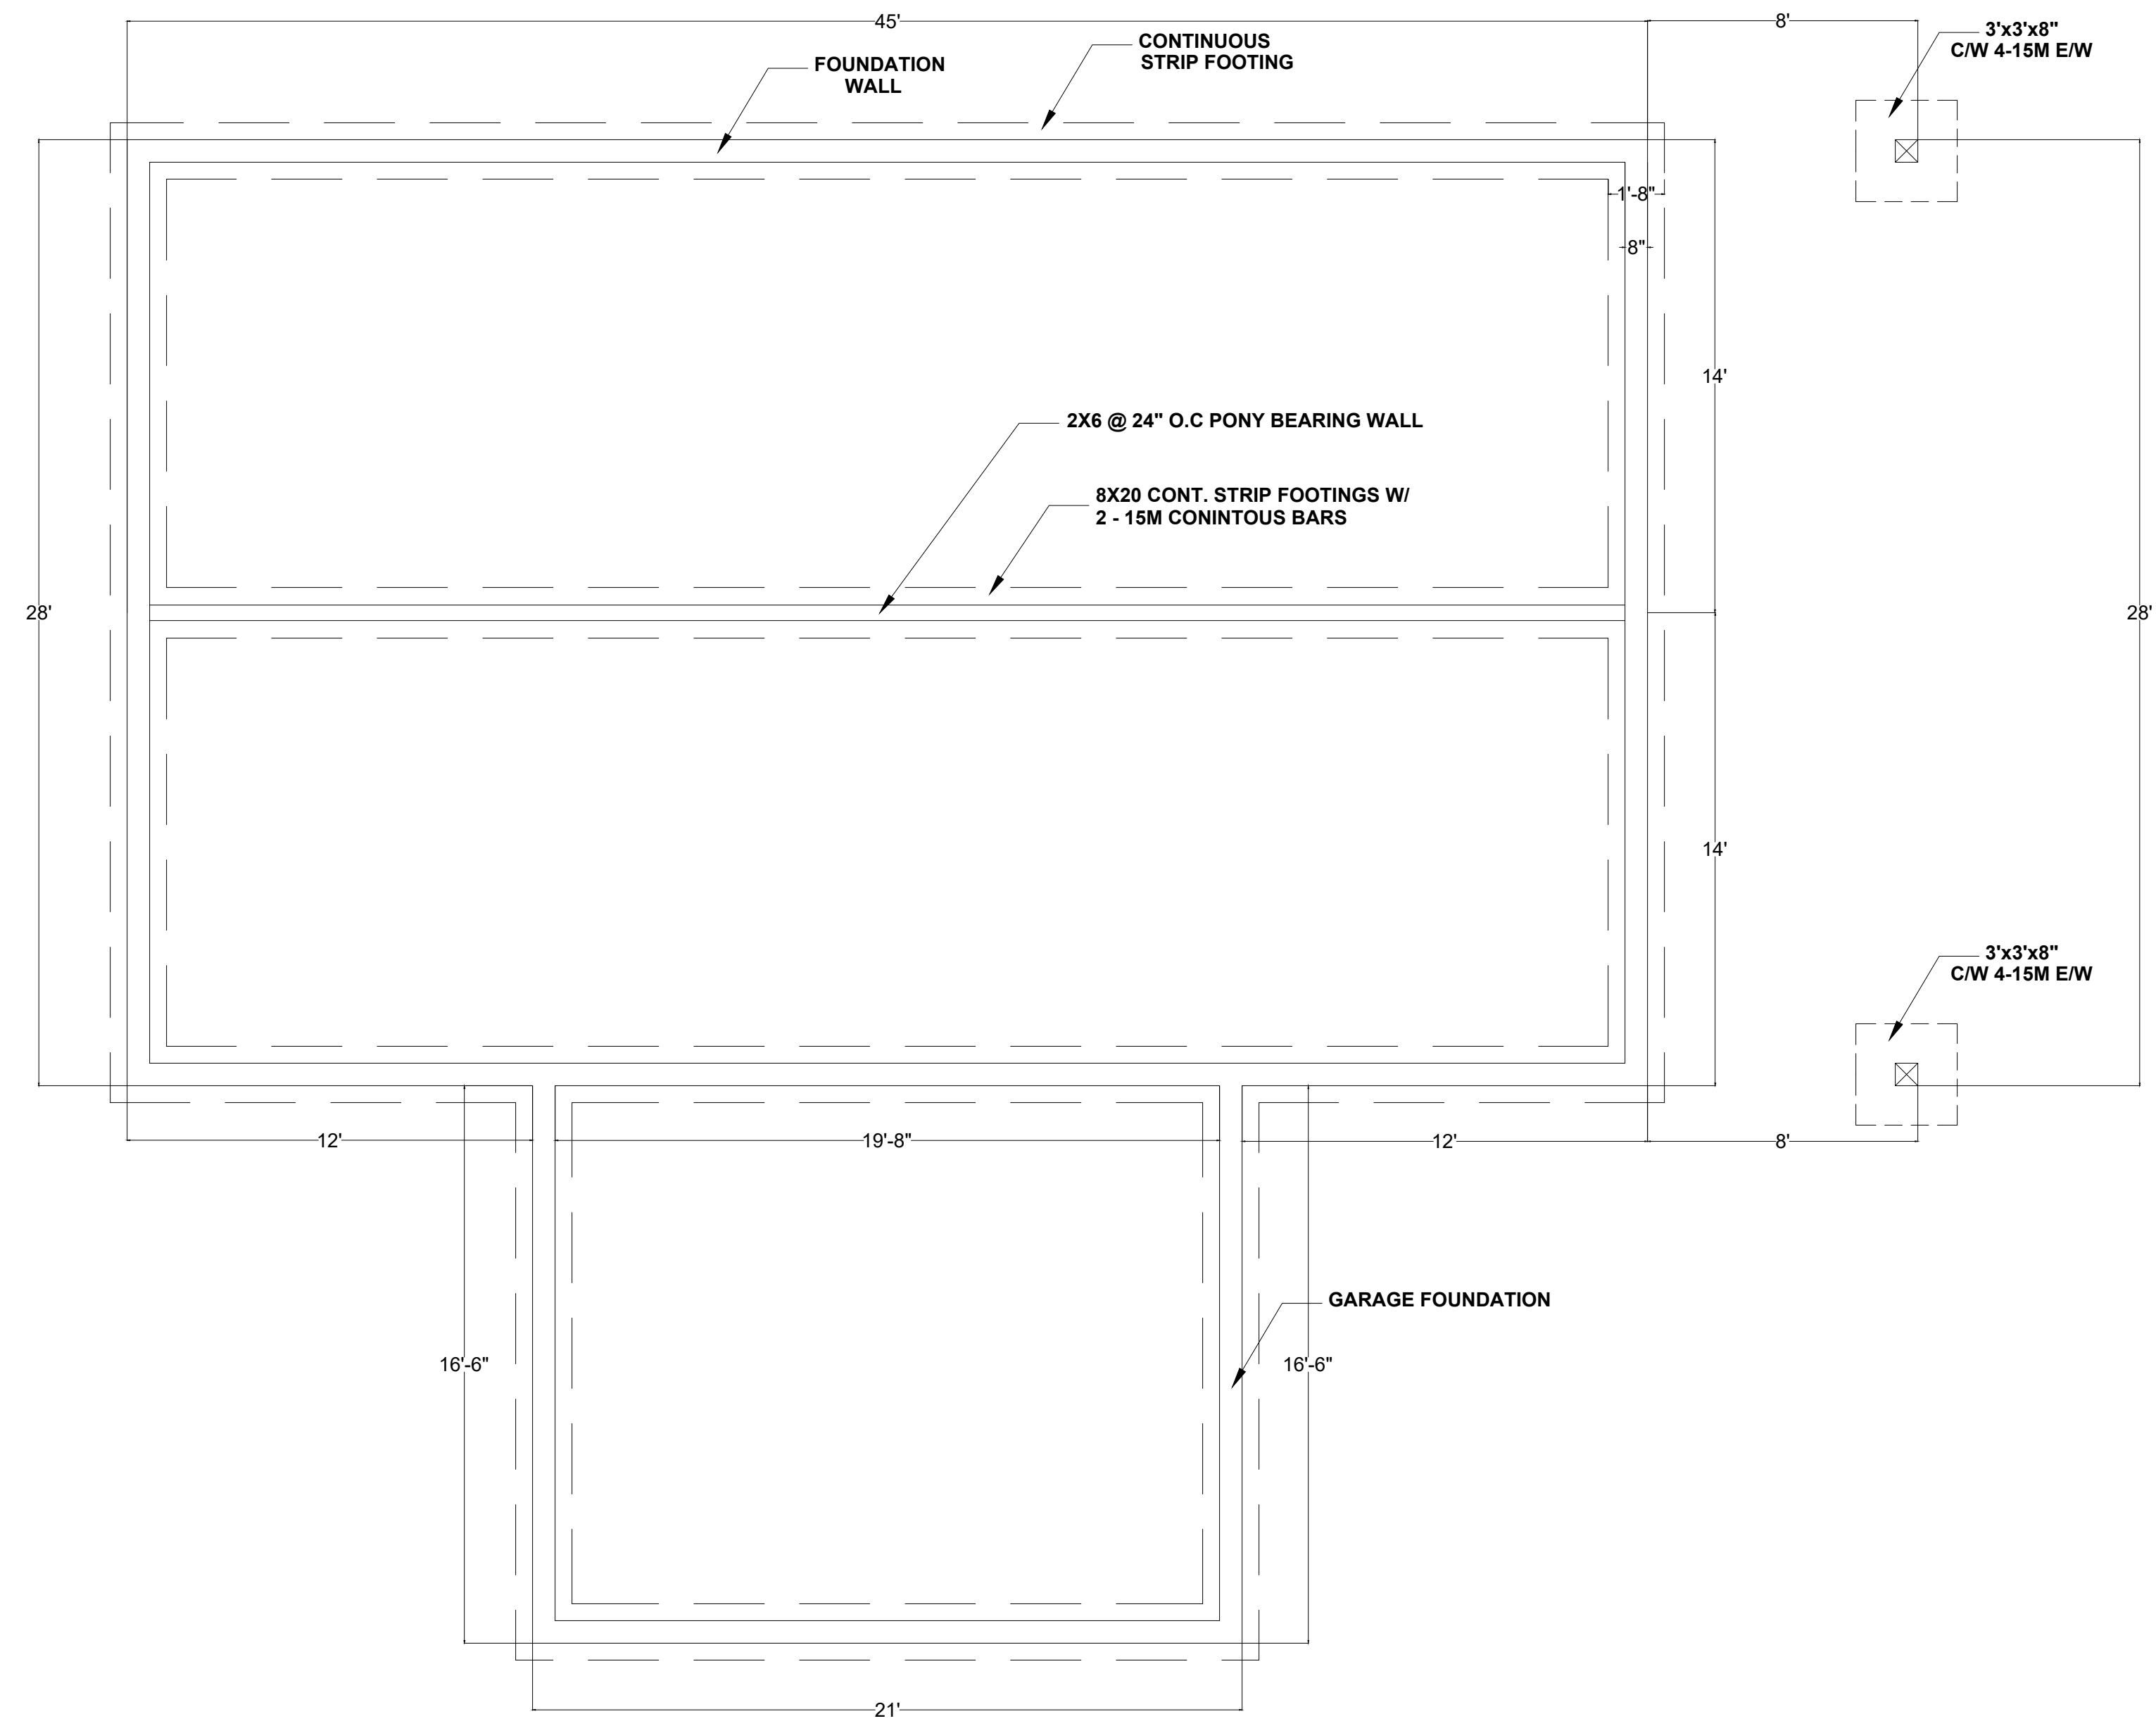

1 FOUNDATION PLAN
A2 SCALE: 1/4" = 1'-0"


NO.	DATE	REVISION
0	14/12/2017	ISSUED FOR BUILDING PERMIT
1	18/04/2018	REVISED ISSUED FOR BUILDING PERMIT

FOUNDATION
PLAN

JOB NO:	17-005
FILE NO:	2017-1266
DATE:	DEC 14, 2017
SCALE:	AS NOTED
DRAWN:	
CHECKED:	Richard Lewin

REVISION DRAWING NO:

0 A2

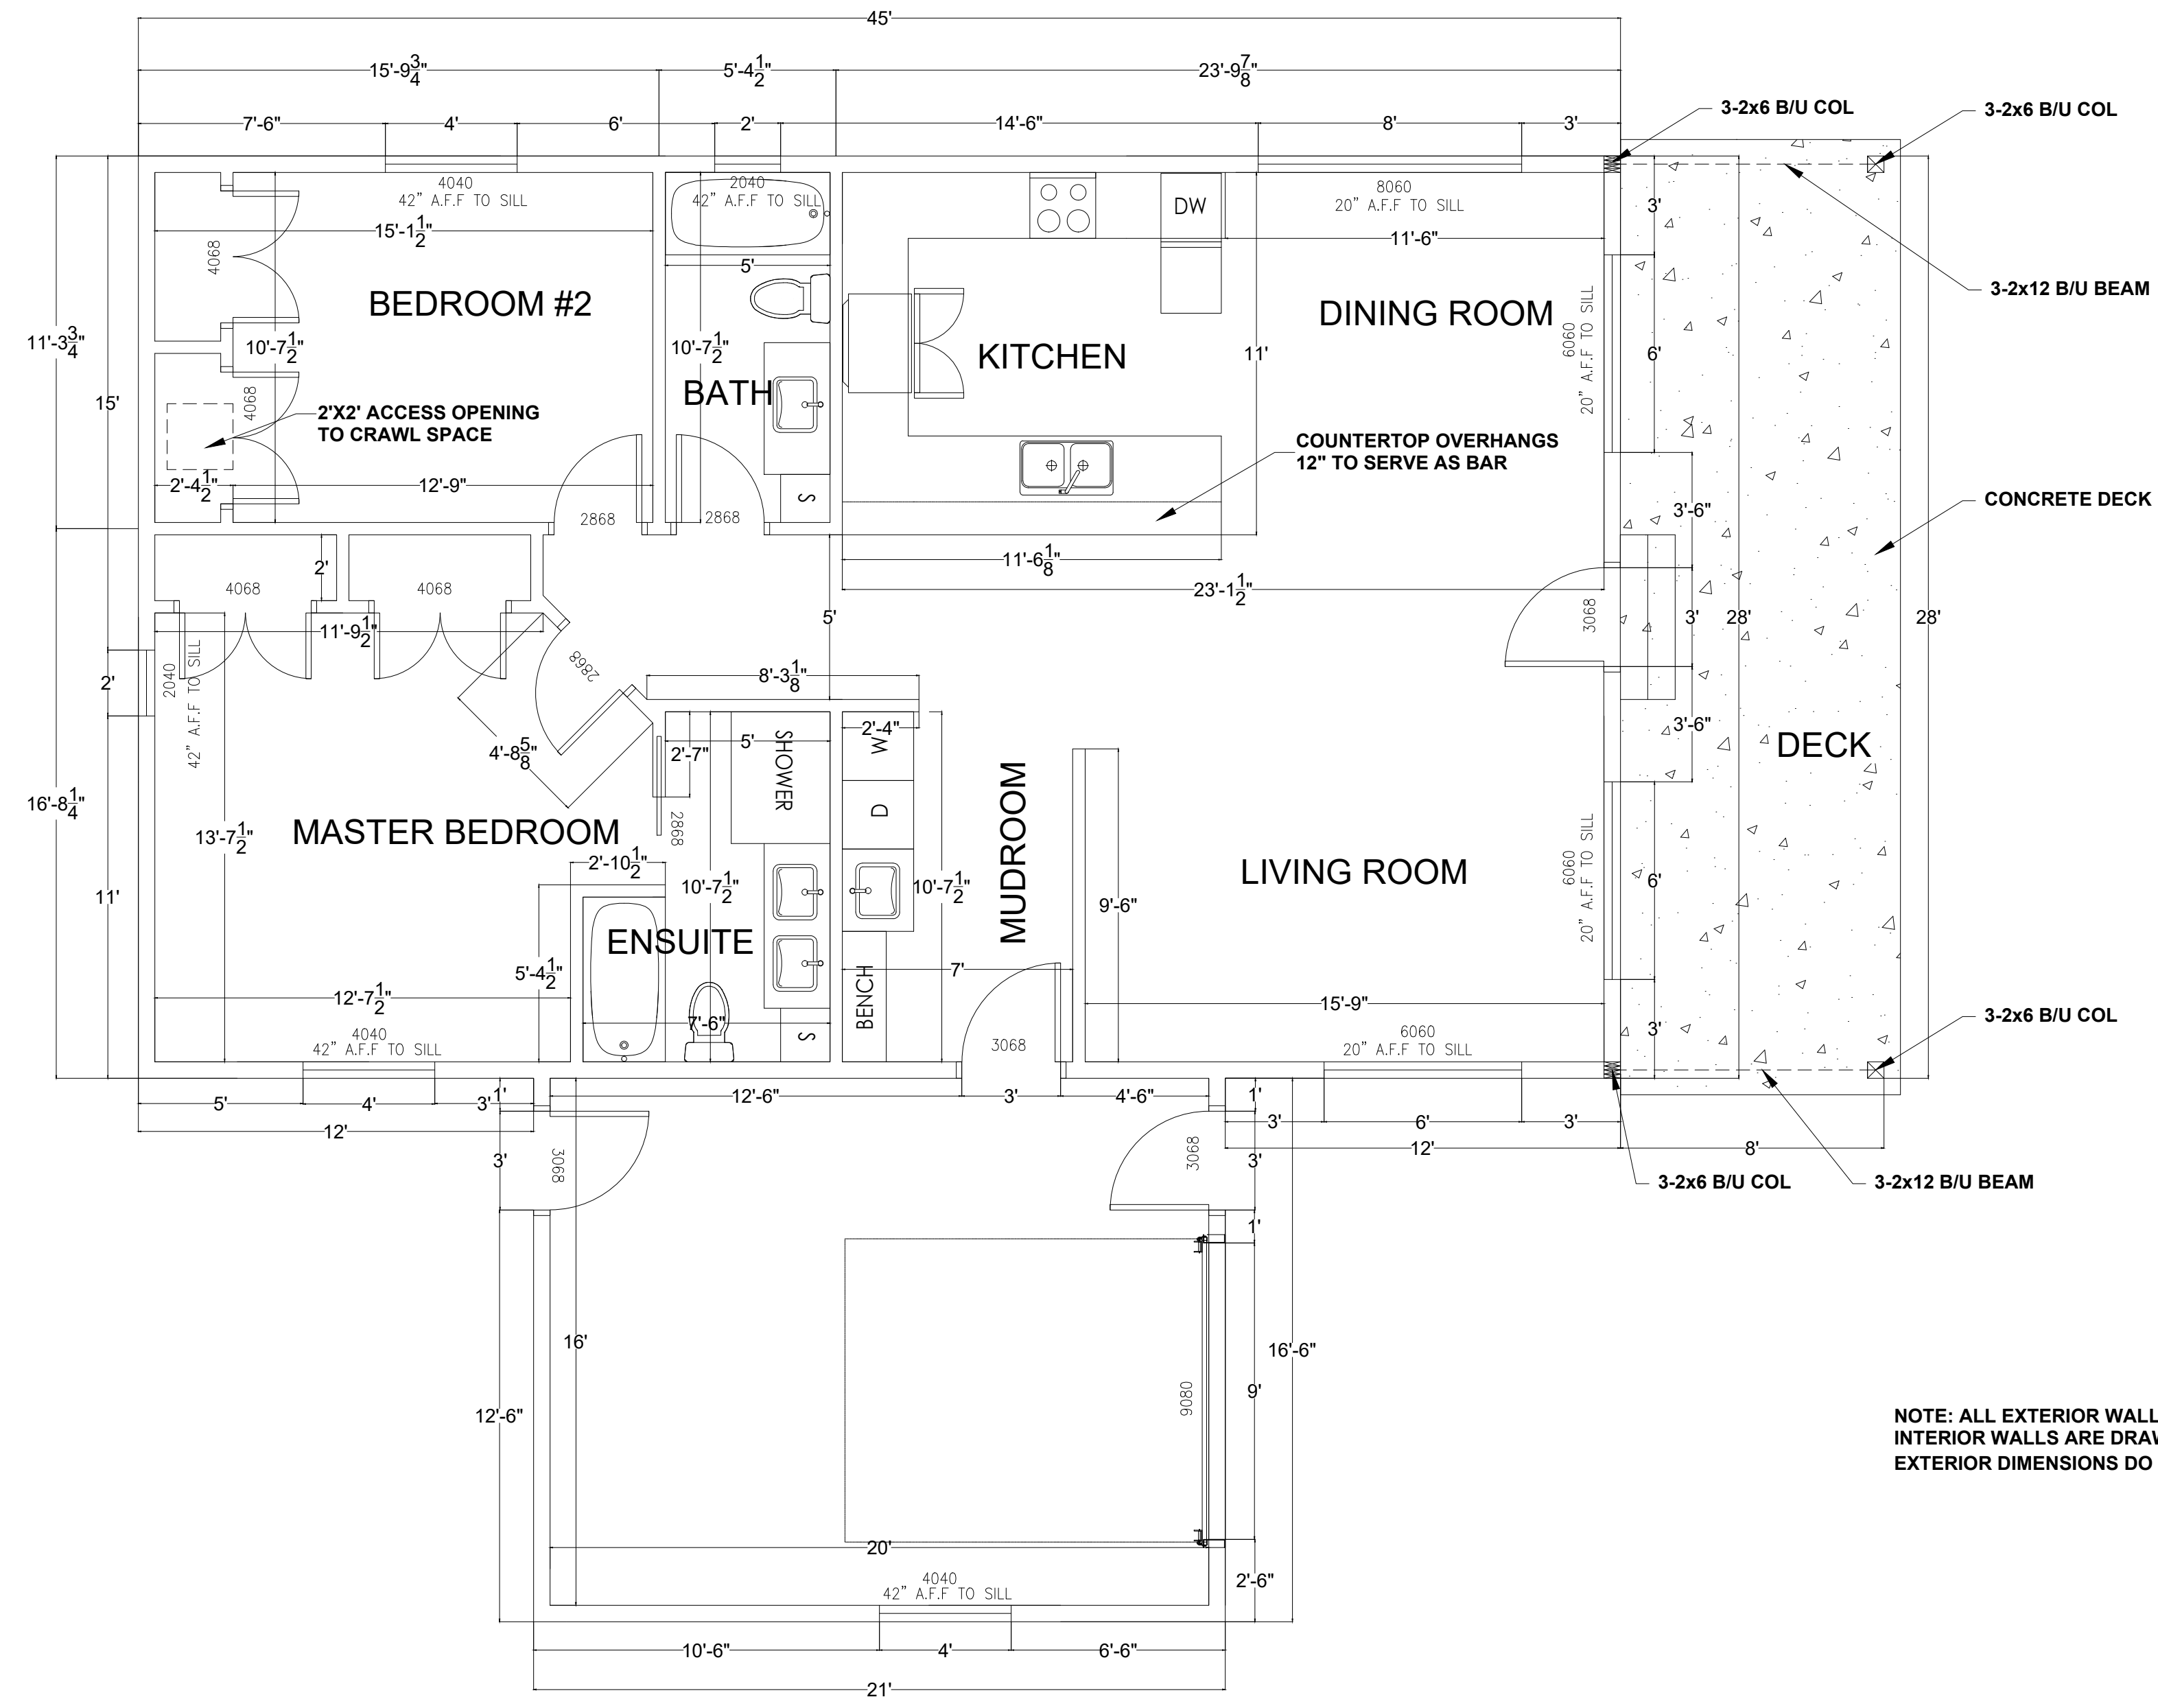


NOTE: ALL EXTERIOR WALLS ARE DRAWN AS 6" WIDE (2X6 STUD + 1/2" DRYWALL)
INTERIOR WALLS ARE DRAWN AS 4.5" WIDE (2X4 STUD + 1/2" DRYWALL ON BOTH SIDES)
EXTERIOR DIMENSIONS DO NOT INCLUDE EXTERIOR PLYWOOD SHEATHING

1 FLOOR PLAN
A3 SCALE: 1/4" = 1'-0"

NO.	DATE	REVISION
0	14/12/2017	ISSUED FOR BUILDING PERMIT
1	19/04/2016	REVISED ISSUED FOR BUILDING PERMIT

FLOOR PLAN

JOB NO:	17-005
FILE NO:	2017-1266
DATE:	DEC 14, 2017
SCALE:	AS NOTED
DRAWN:	
CHECKED:	Richard Lewin
REVISION	DRAWING NO:
0	A3

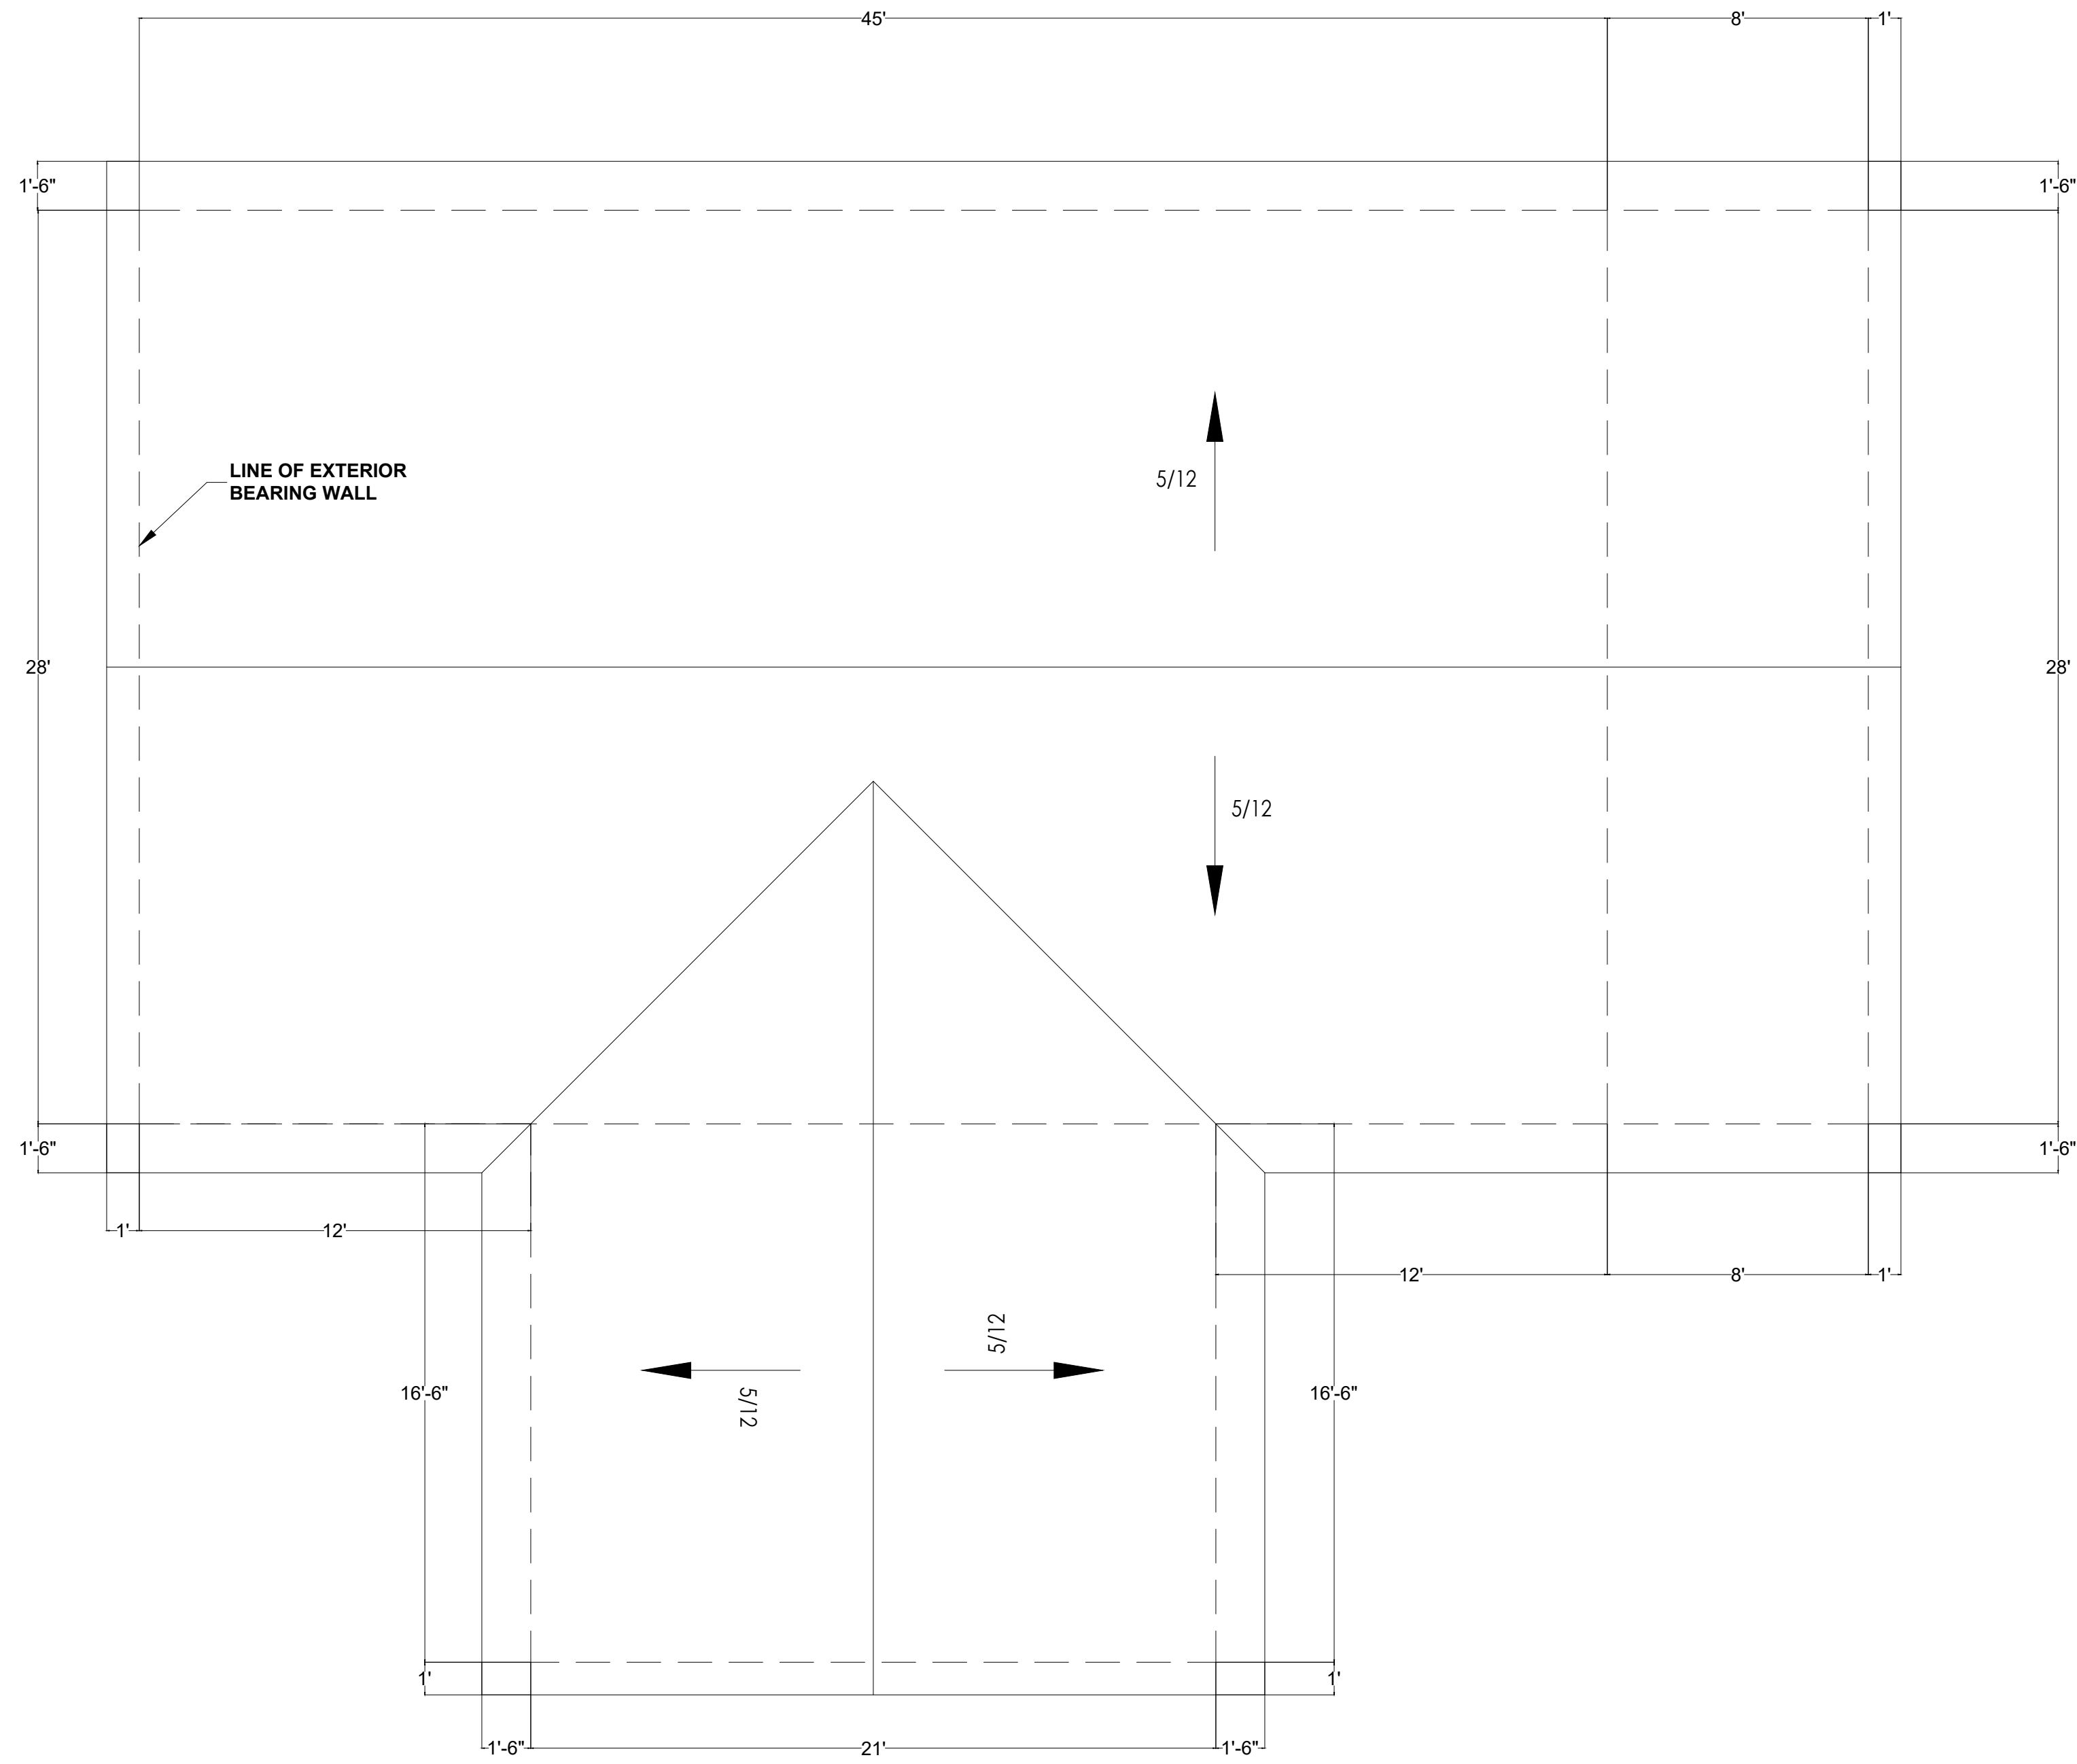


1 ROOF PLAN
A4 SCALE: 1/4" = 1'-0"

NO.	DATE	REVISION
0	14/12/2017	ISSUED FOR BUILDING PERMIT
1	19/04/2018	REVISED ISSUED FOR BUILDING PERMIT


ROOF PLAN

JOB NO:	17-005
FILE NO:	2017-1266
DATE:	DEC 14, 2017
SCALE:	AS NOTED
DRAWN:	
CHECKED:	Richard Lewin
REVISION	DRAWING NO:


0 A4

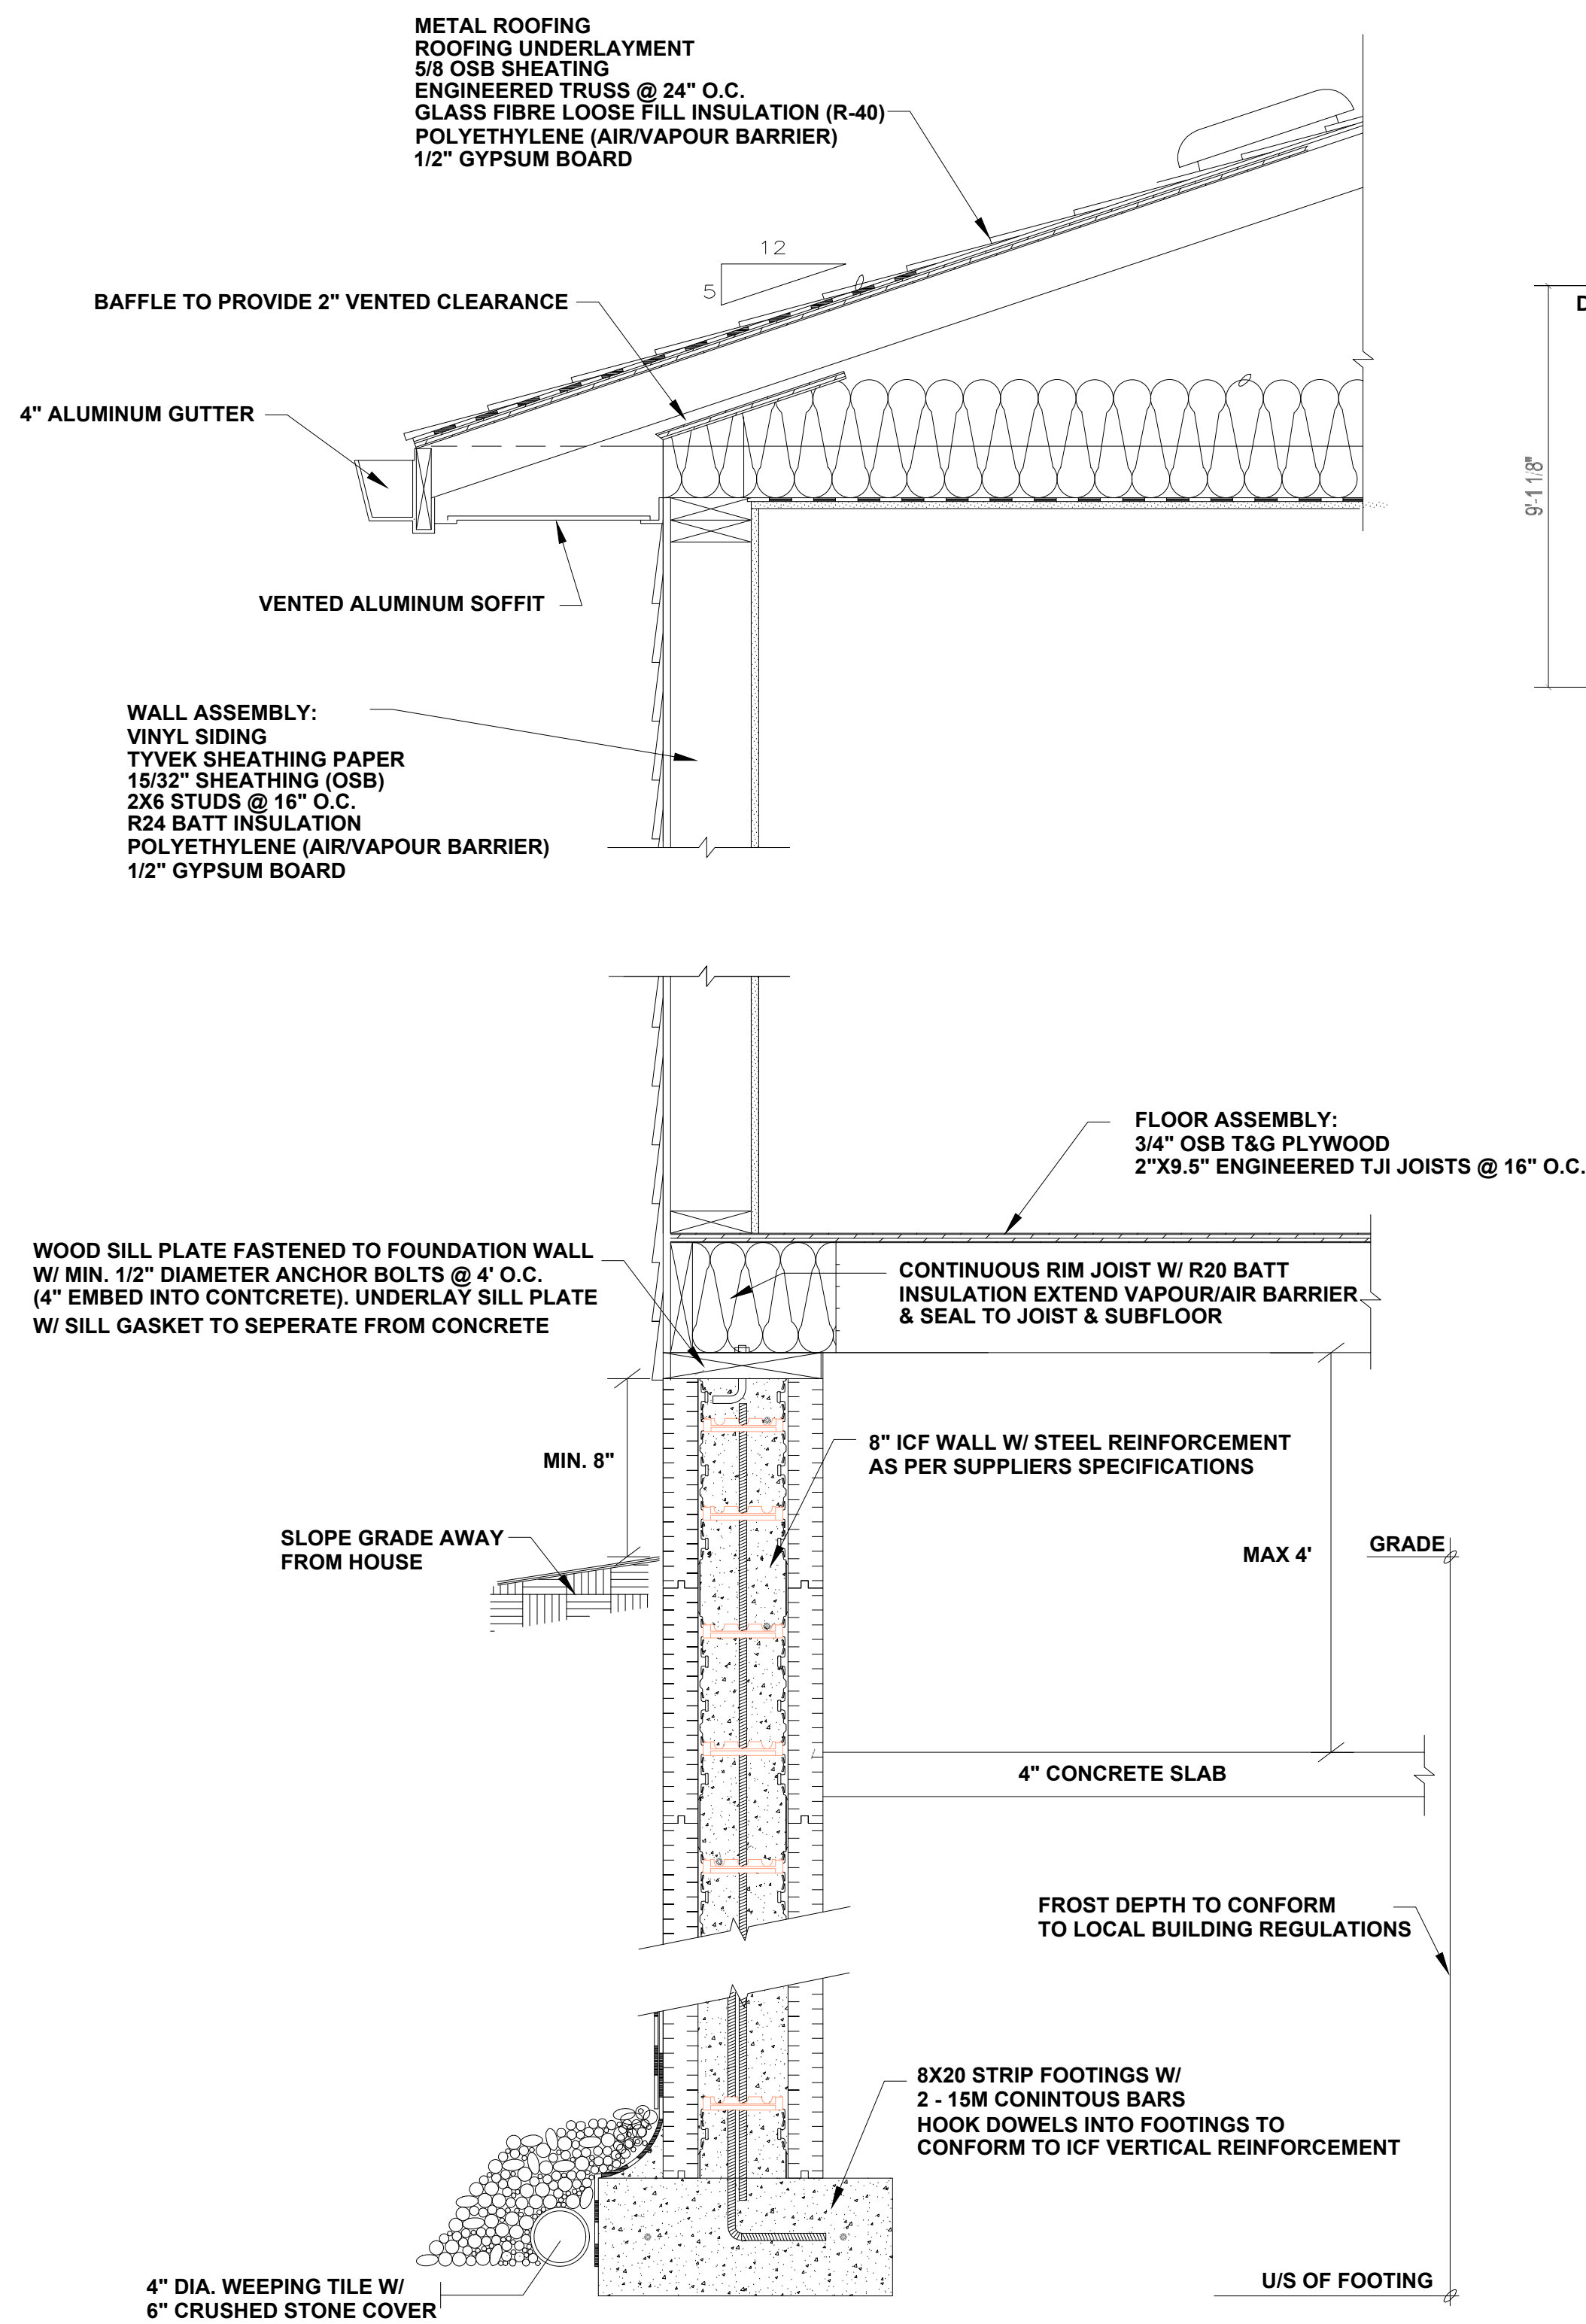


1
A5
WALL DETAIL

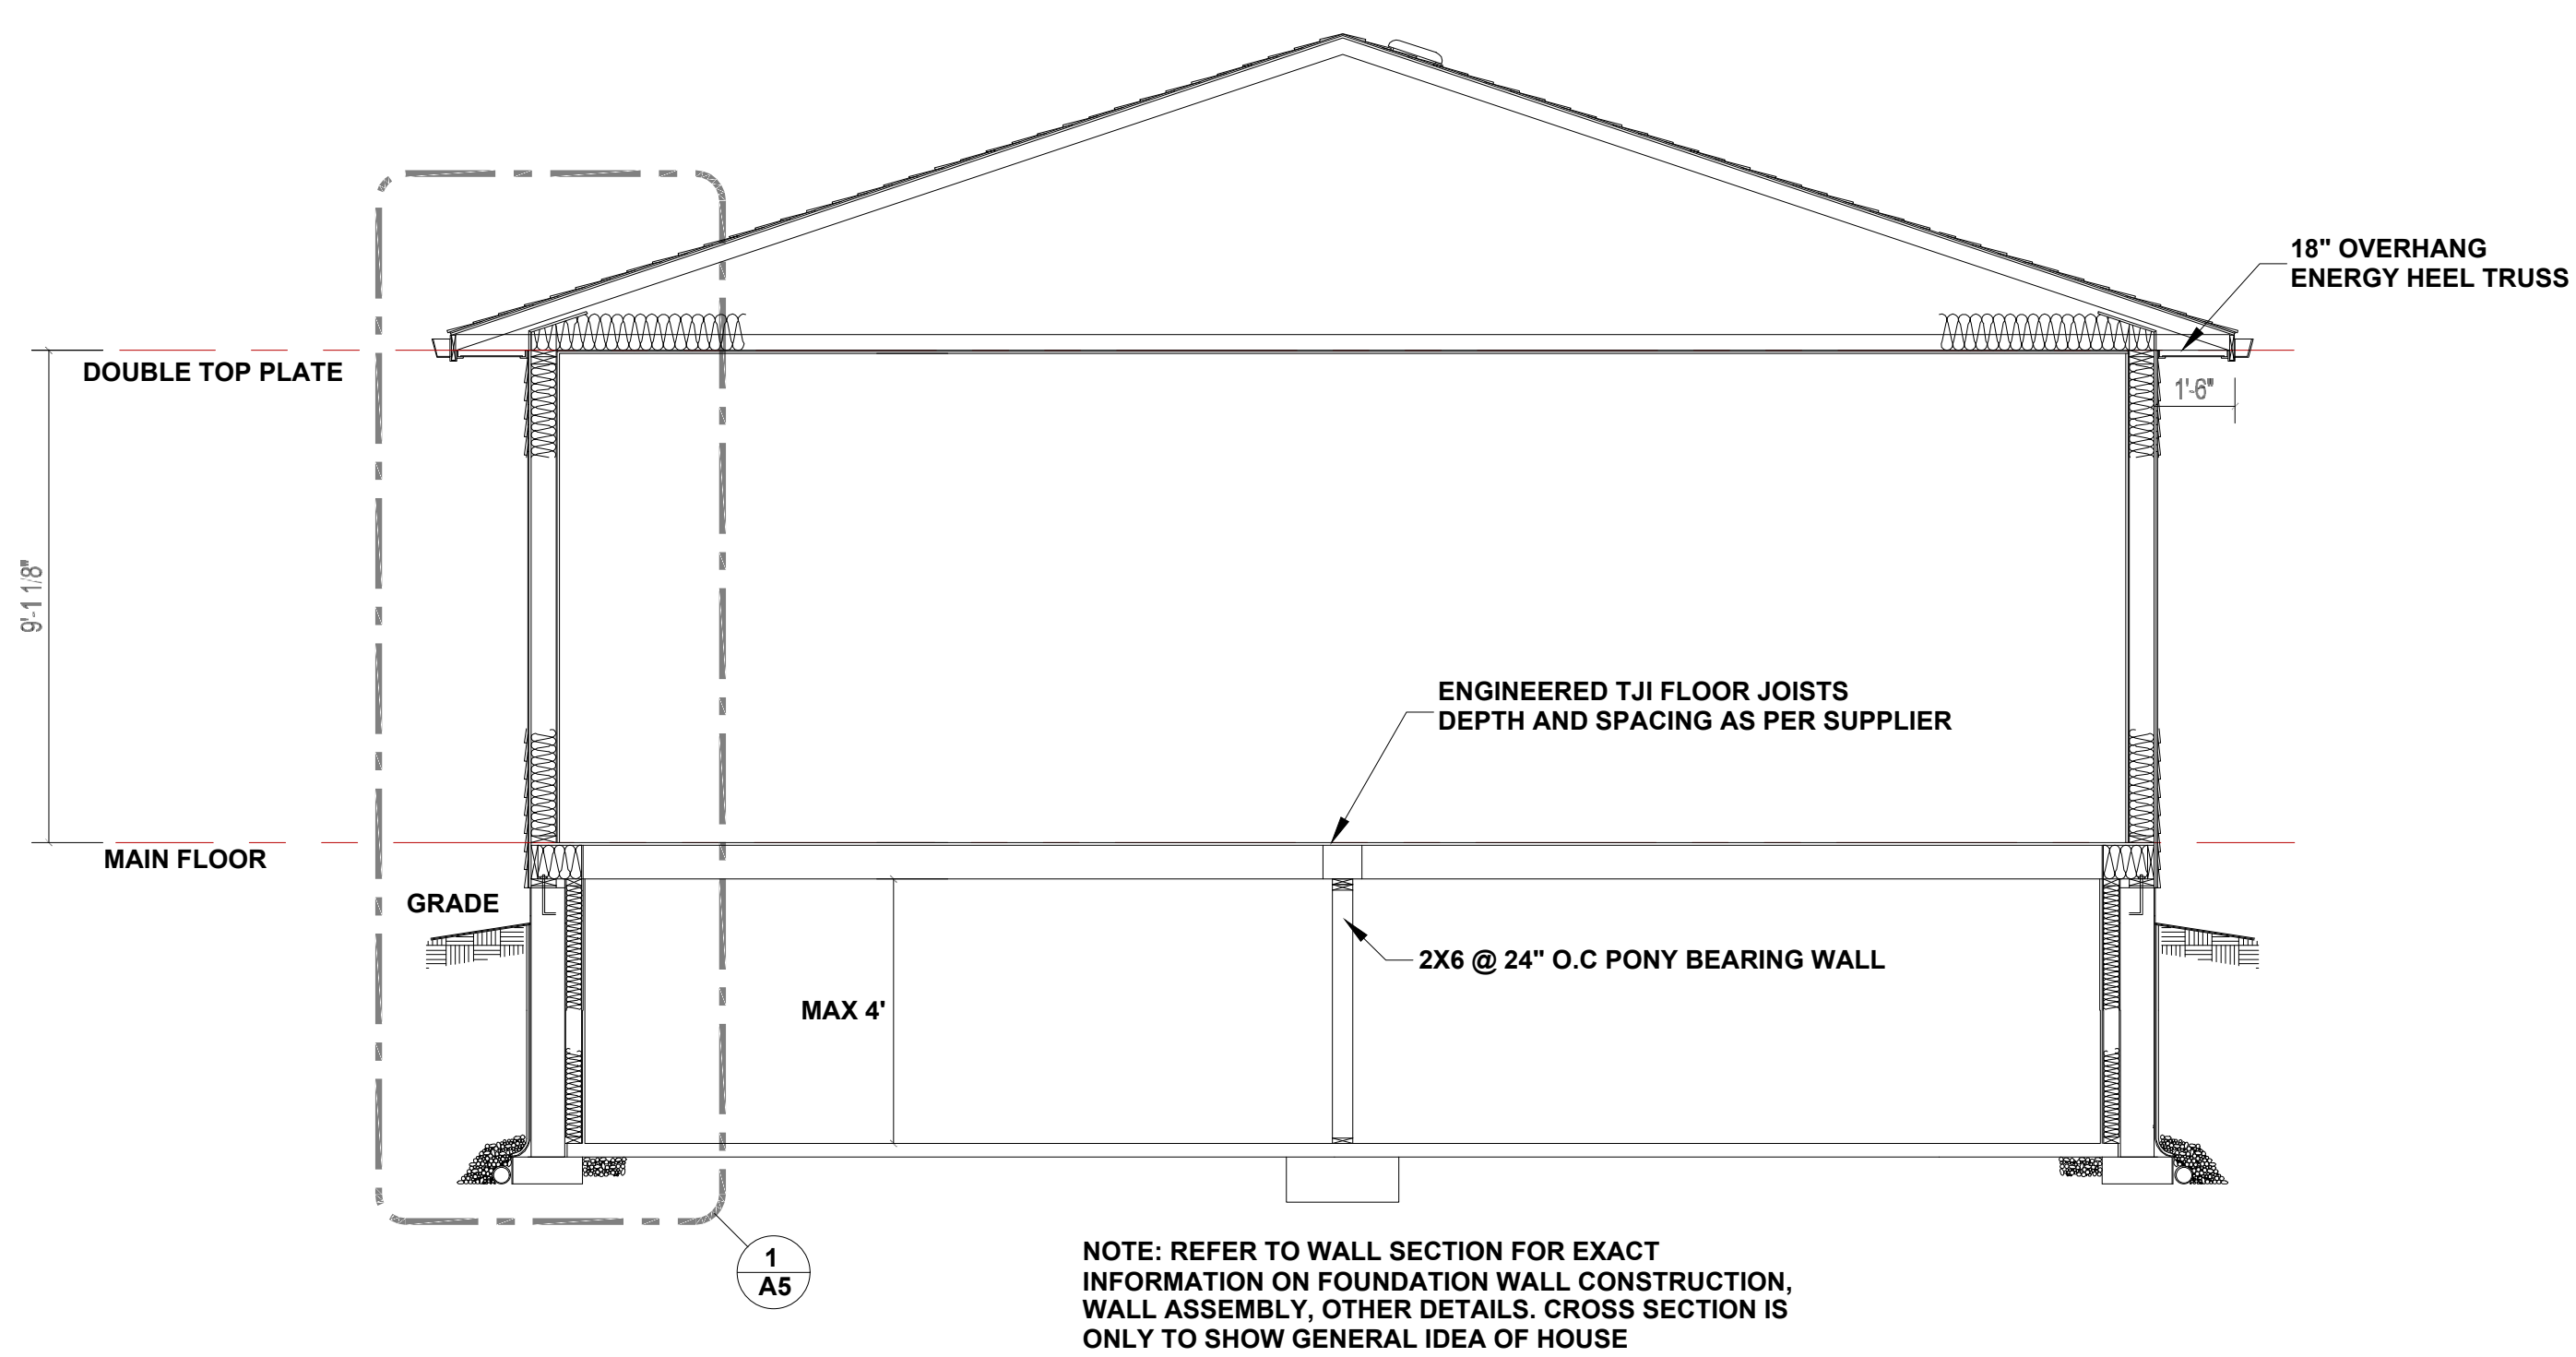

2
A4
GENERAL HOUSE CROSS-SECTION

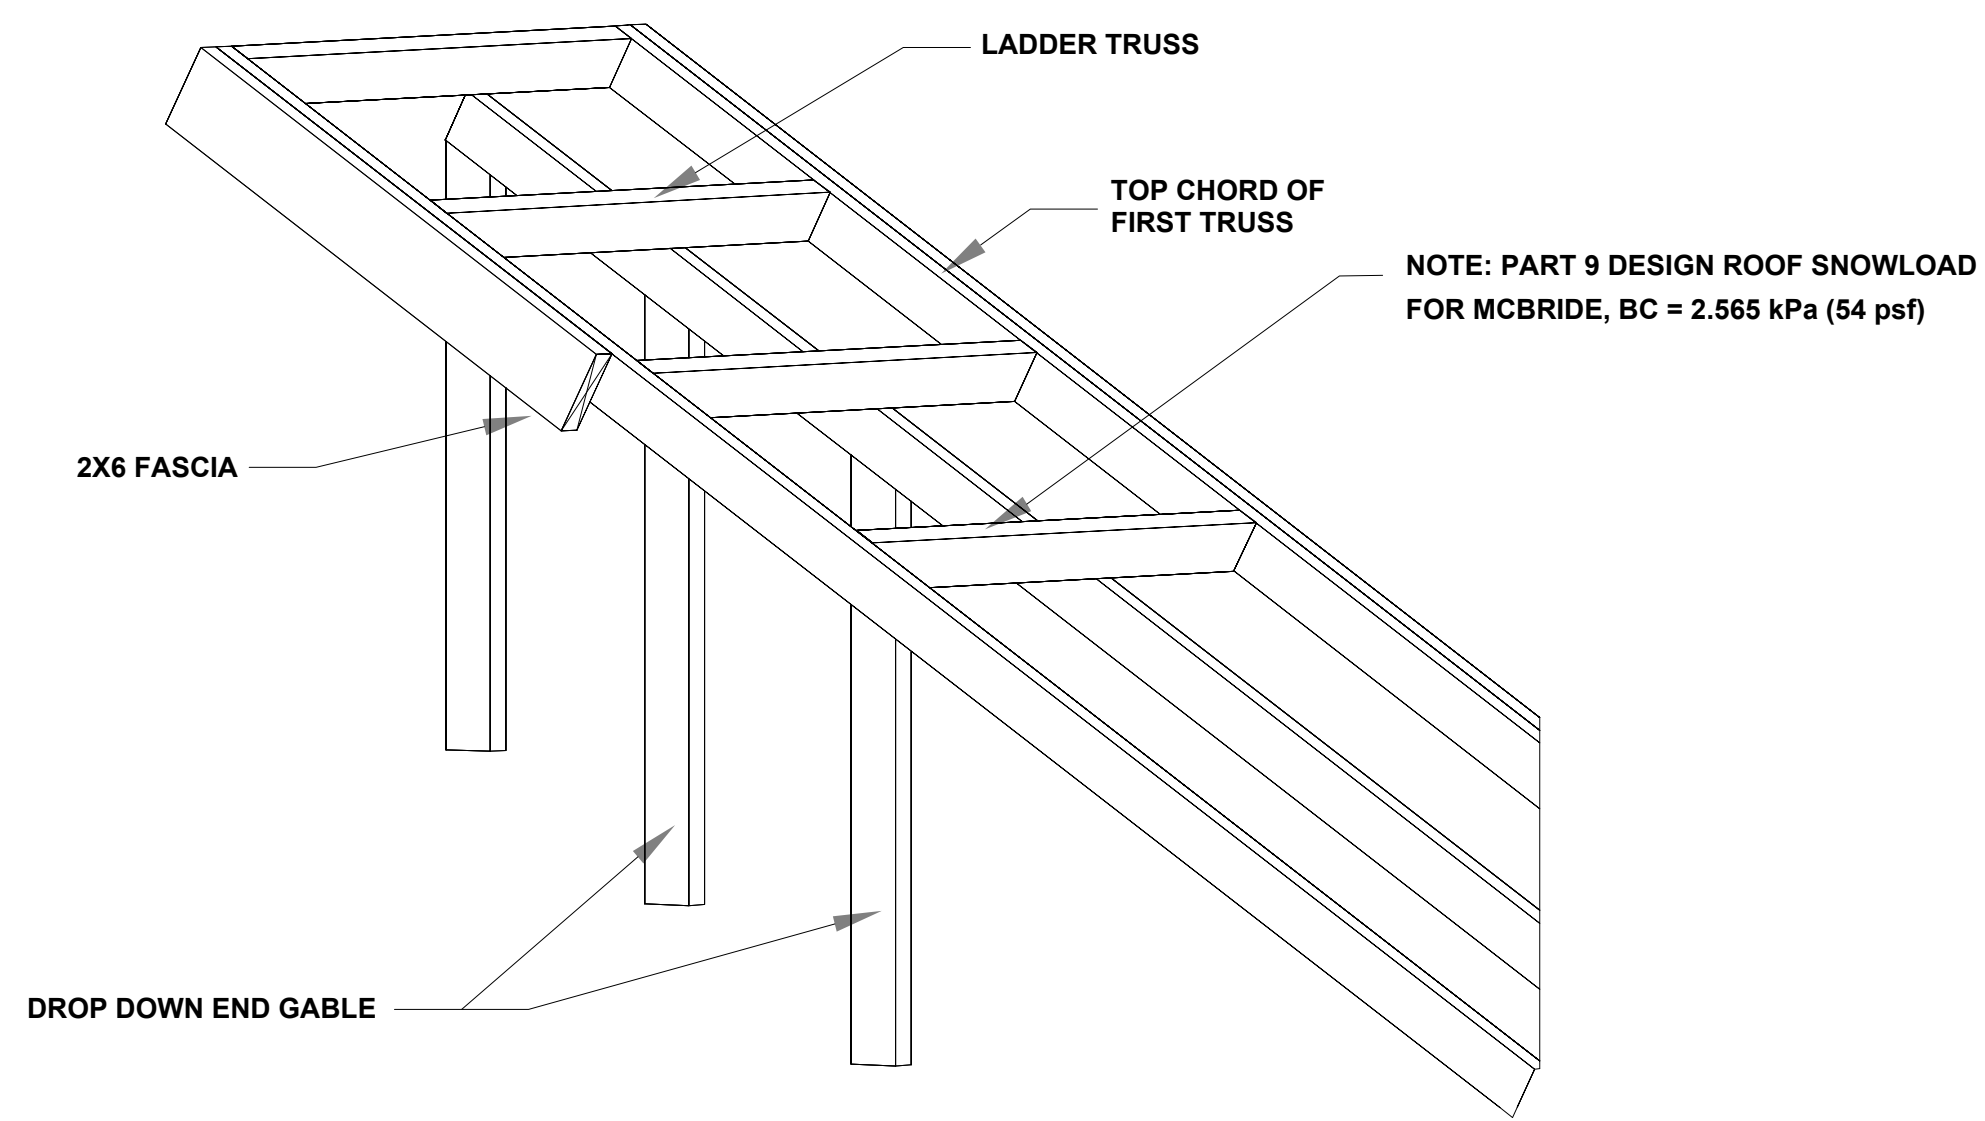

3
A5
LADDER TRUSS DETAIL #1
 SCALE: 1/4" = 1'-0"

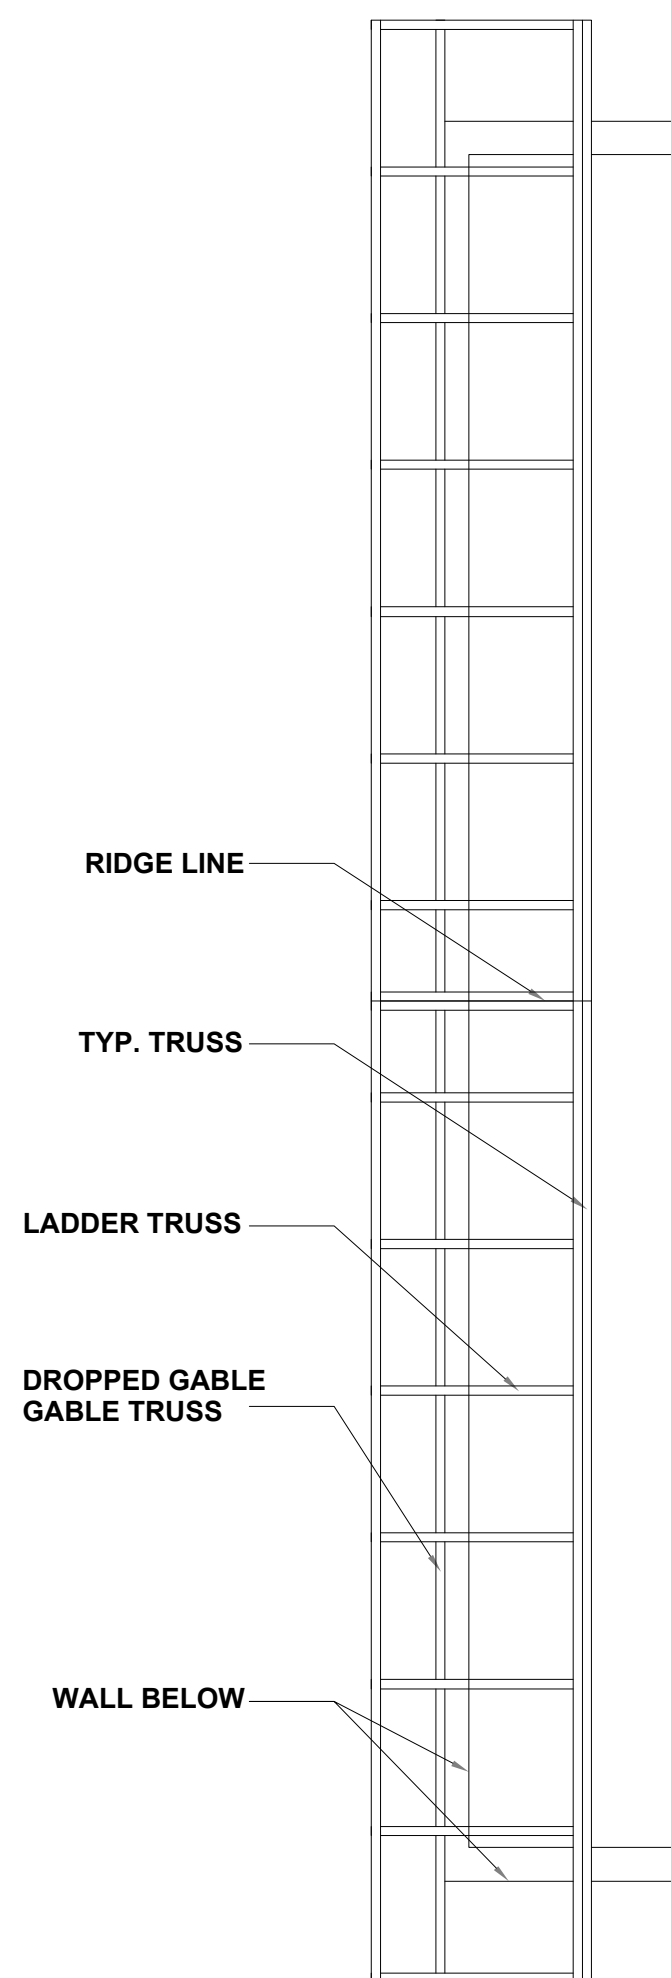

4
A5
LADDER TRUSS DETAIL #2
 SCALE: 1/4" = 1'-0"

SECTIONS ROOF DETAILS

JOB NO:	17-005
FILE NO:	2017-1266
DATE:	DEC 14, 2017
SCALE:	AS NOTED
DRAWN:	
CHECKED:	Richard Lewin
REVISION	DRAWING NO:

0 A5