


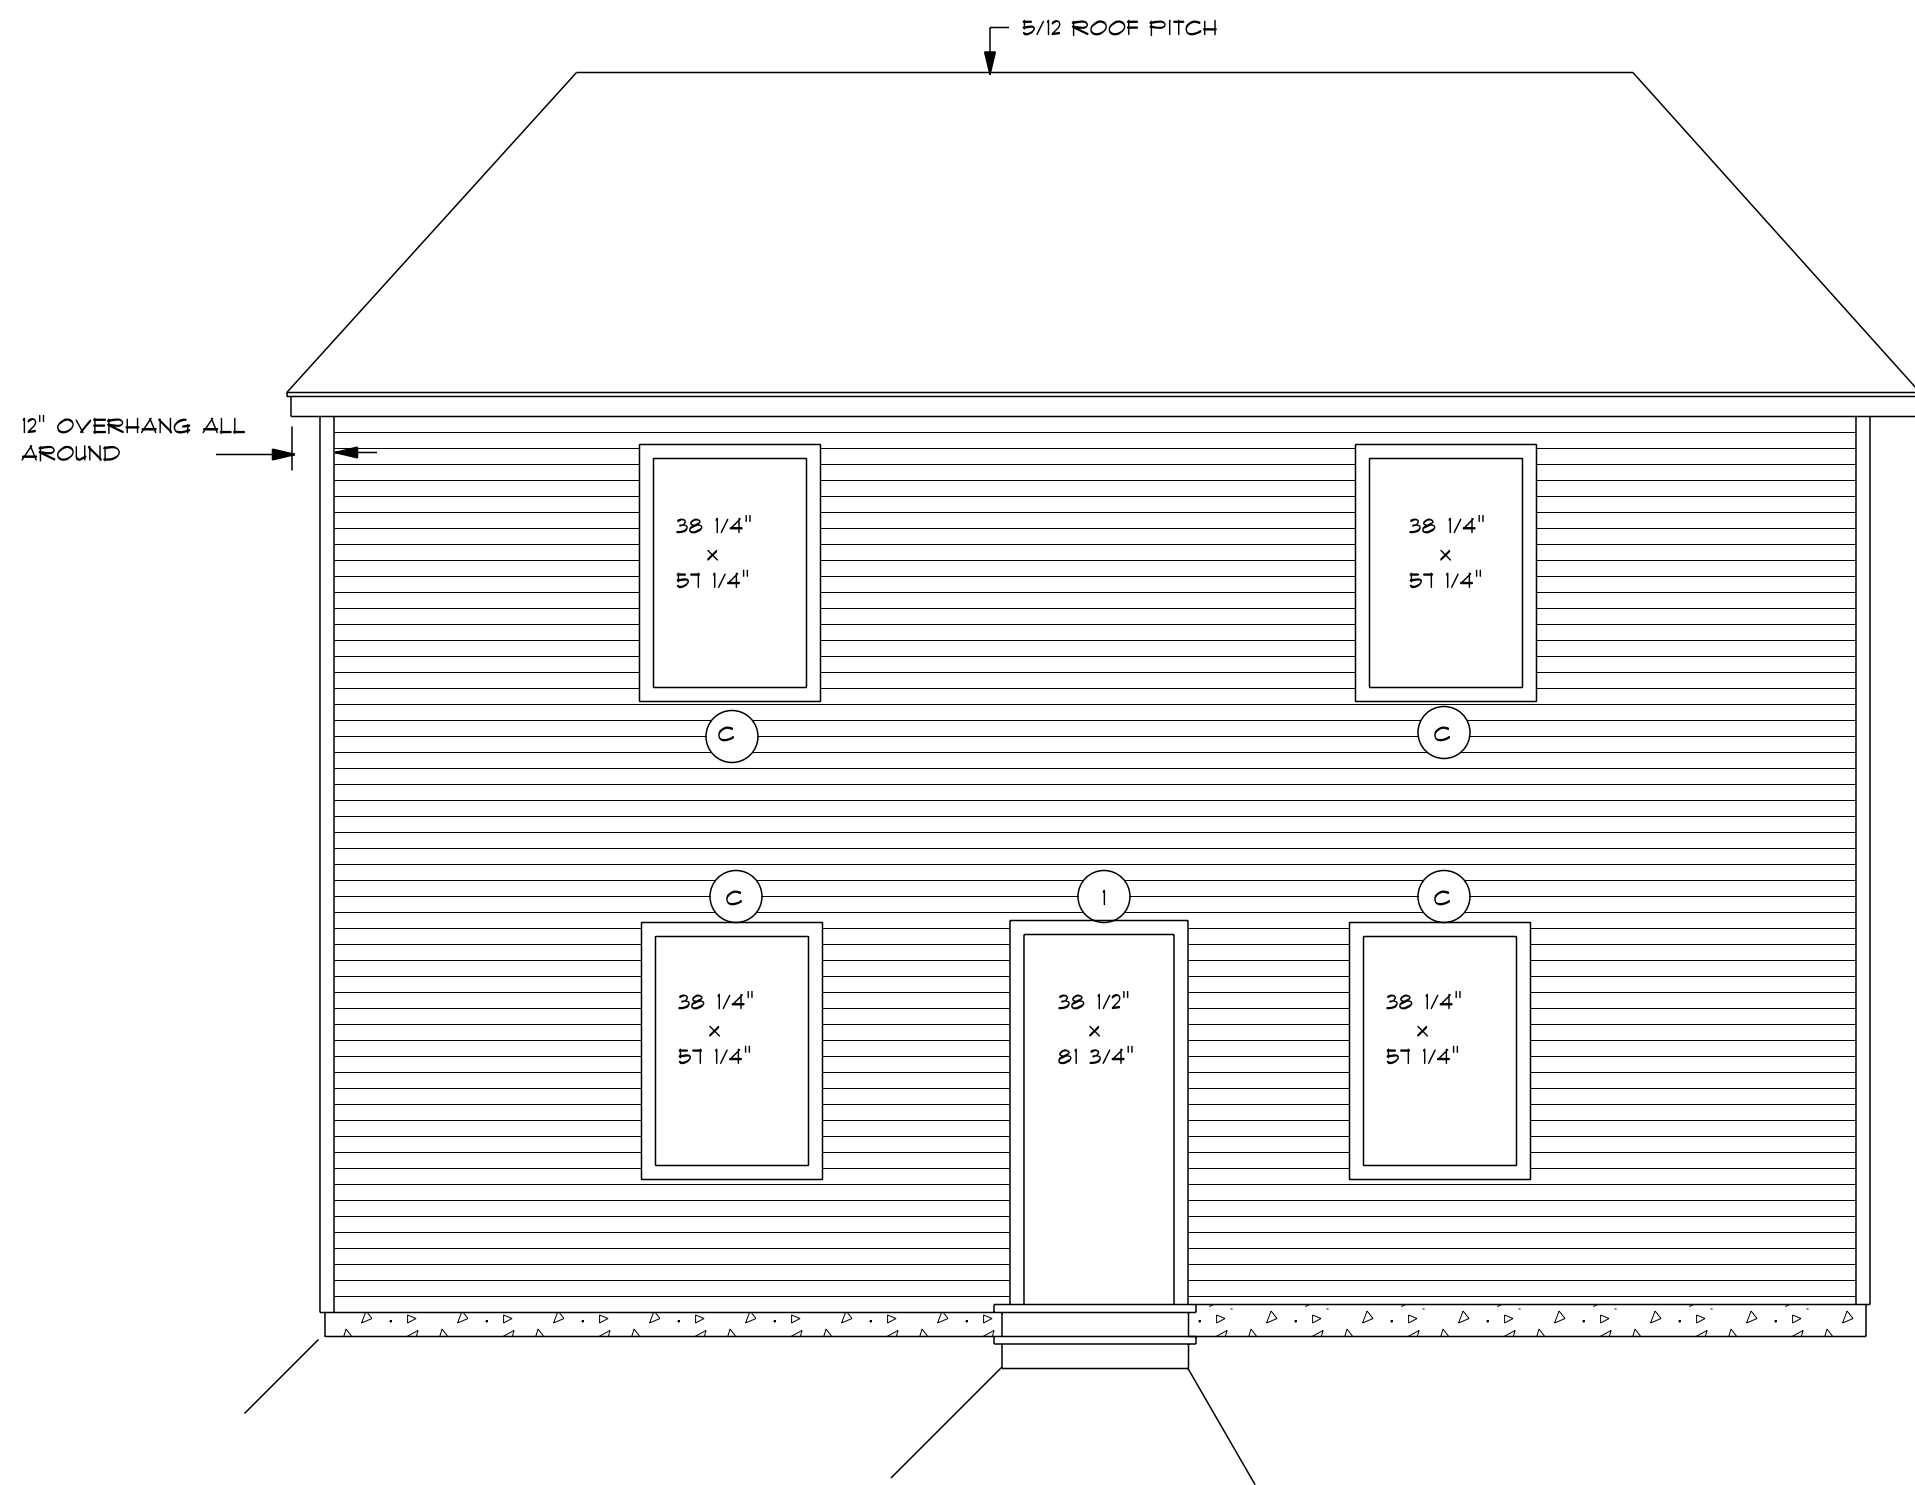


FRONT ELEVATION

SCALE: 1/4"=1'-0"



PLEASE NOTE: WINDOWS AND DOORS WERE NOT SELECTED-ROUGH OPENINGS AS SPECIFIED BY THE OWNER WERE PLACED AS THE DESIGN DICTATED AND MUST BE CONFIRMED OR REVISED AT THE TIME OF CONSTRUCTION.

TRUSS DESIGN BY OTHERS

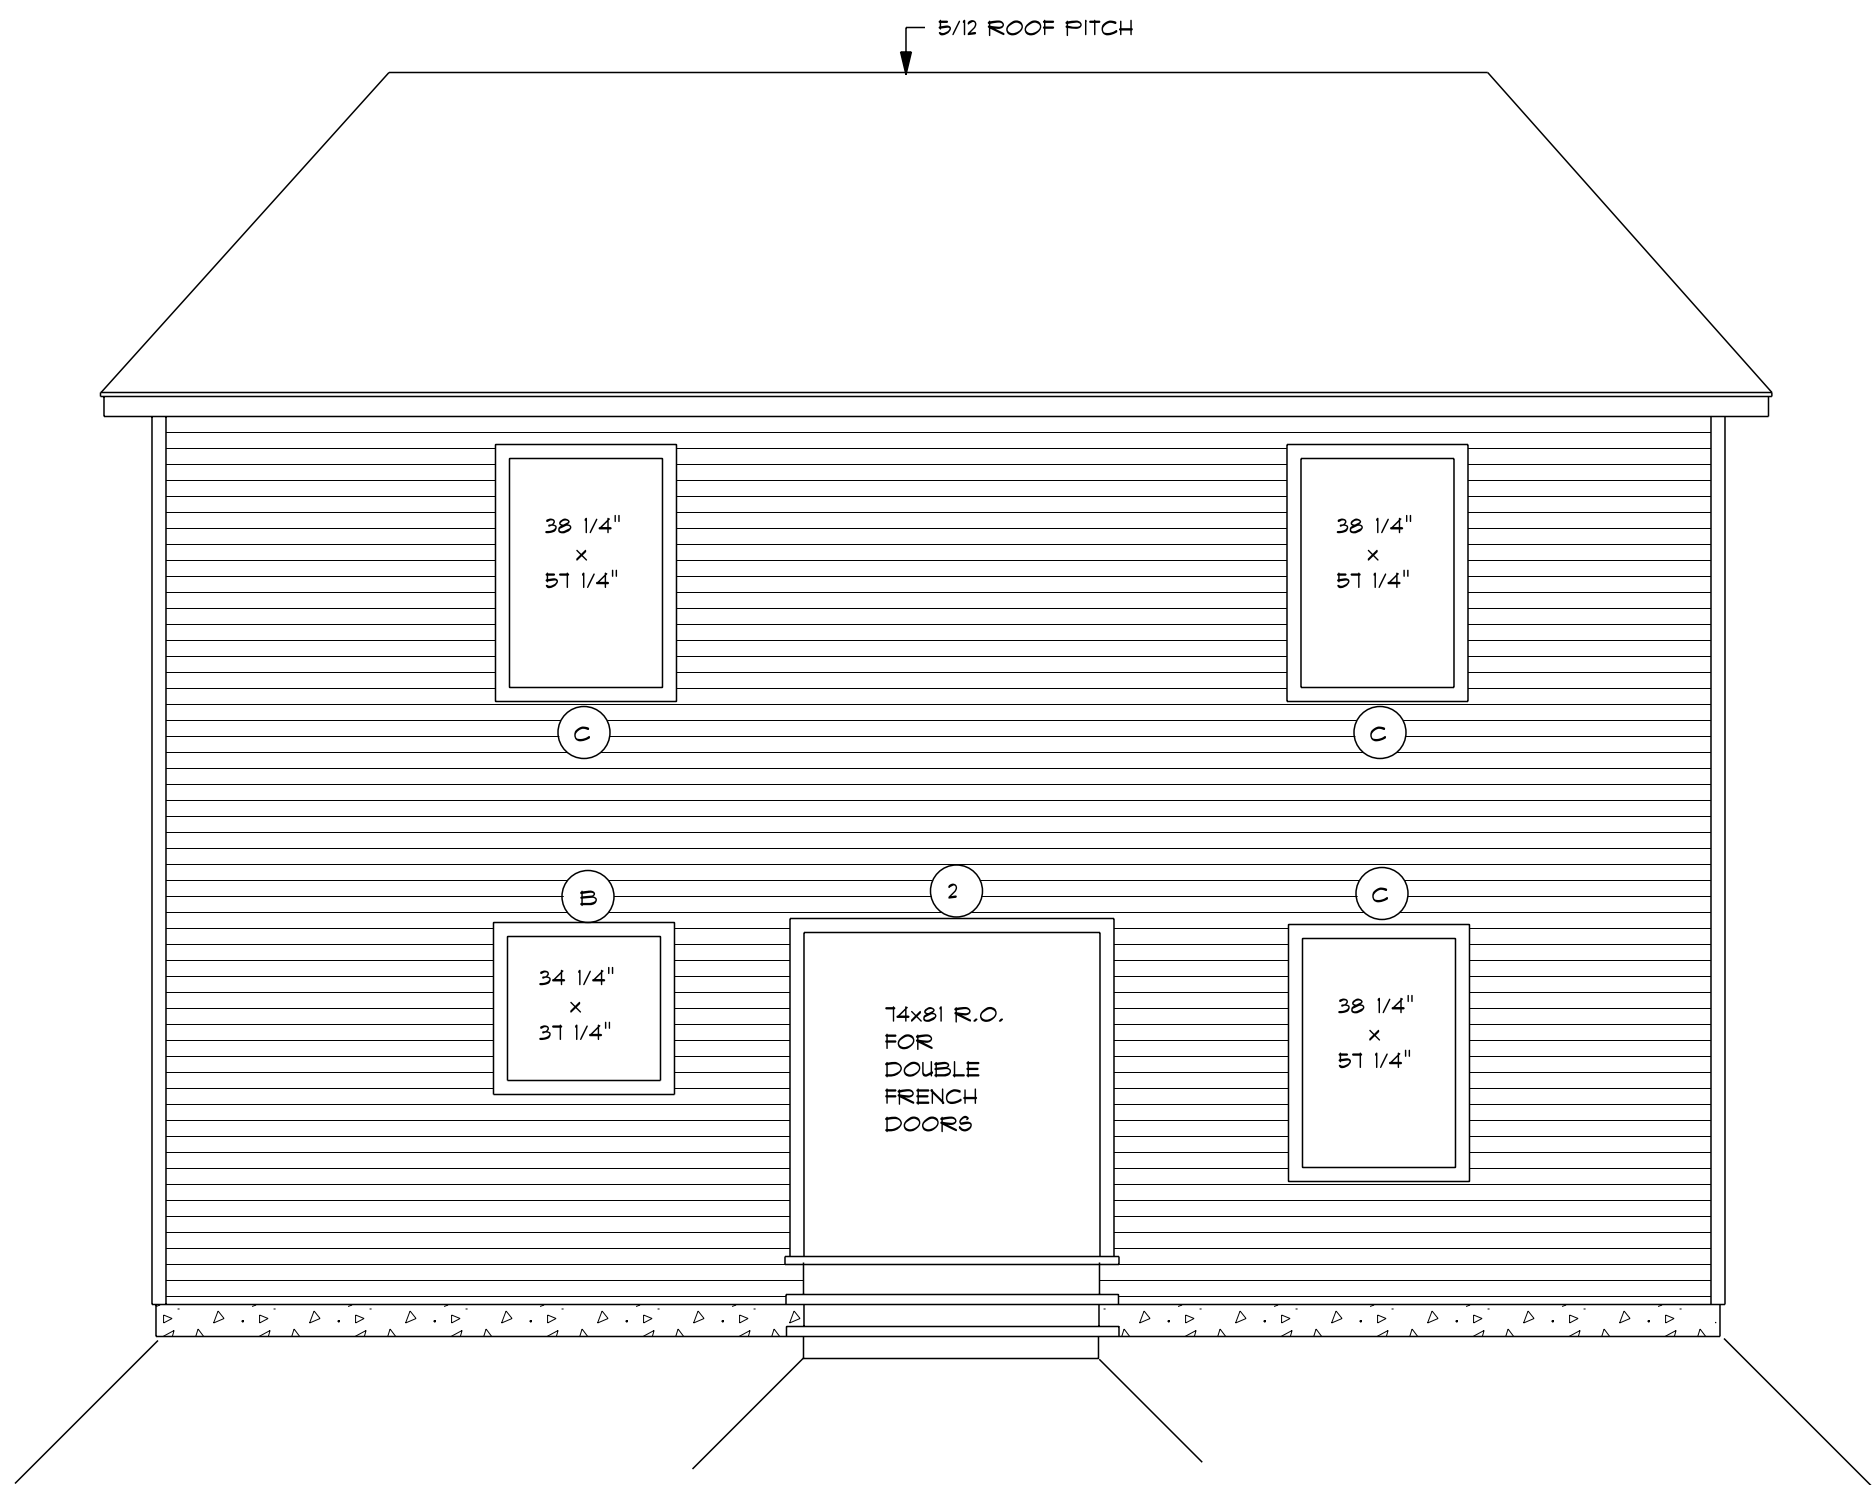


REAR ELEVATION

SCALE: 1/4"=1'-0"

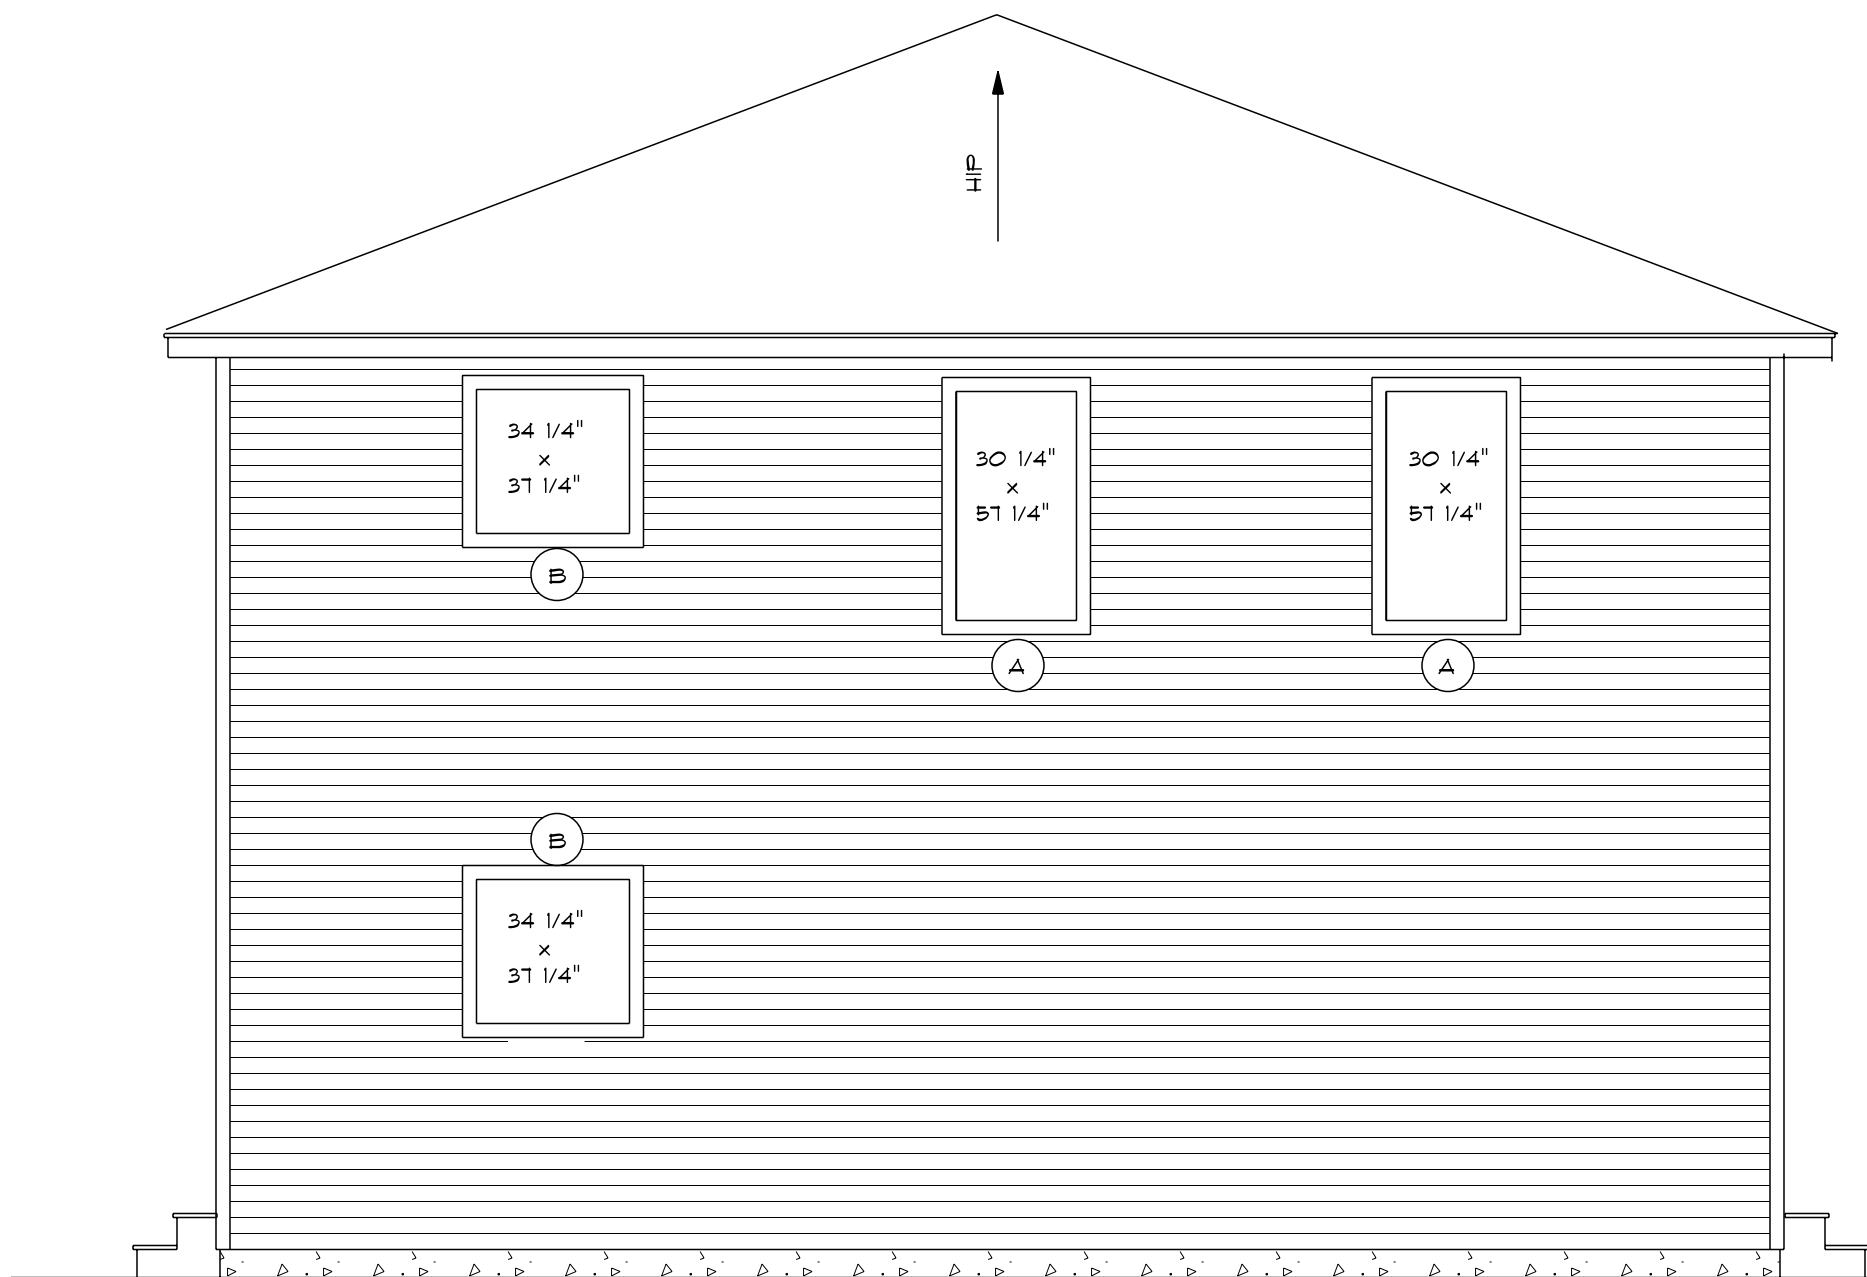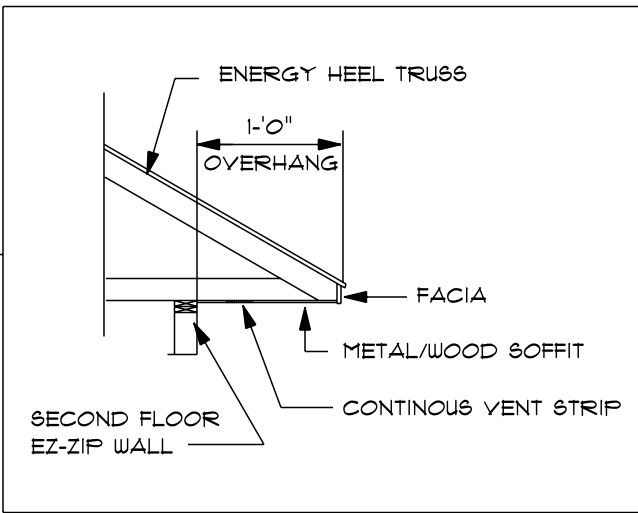

RIGHT SIDE ELEVATION


SCALE: 1/4"=1'-0"

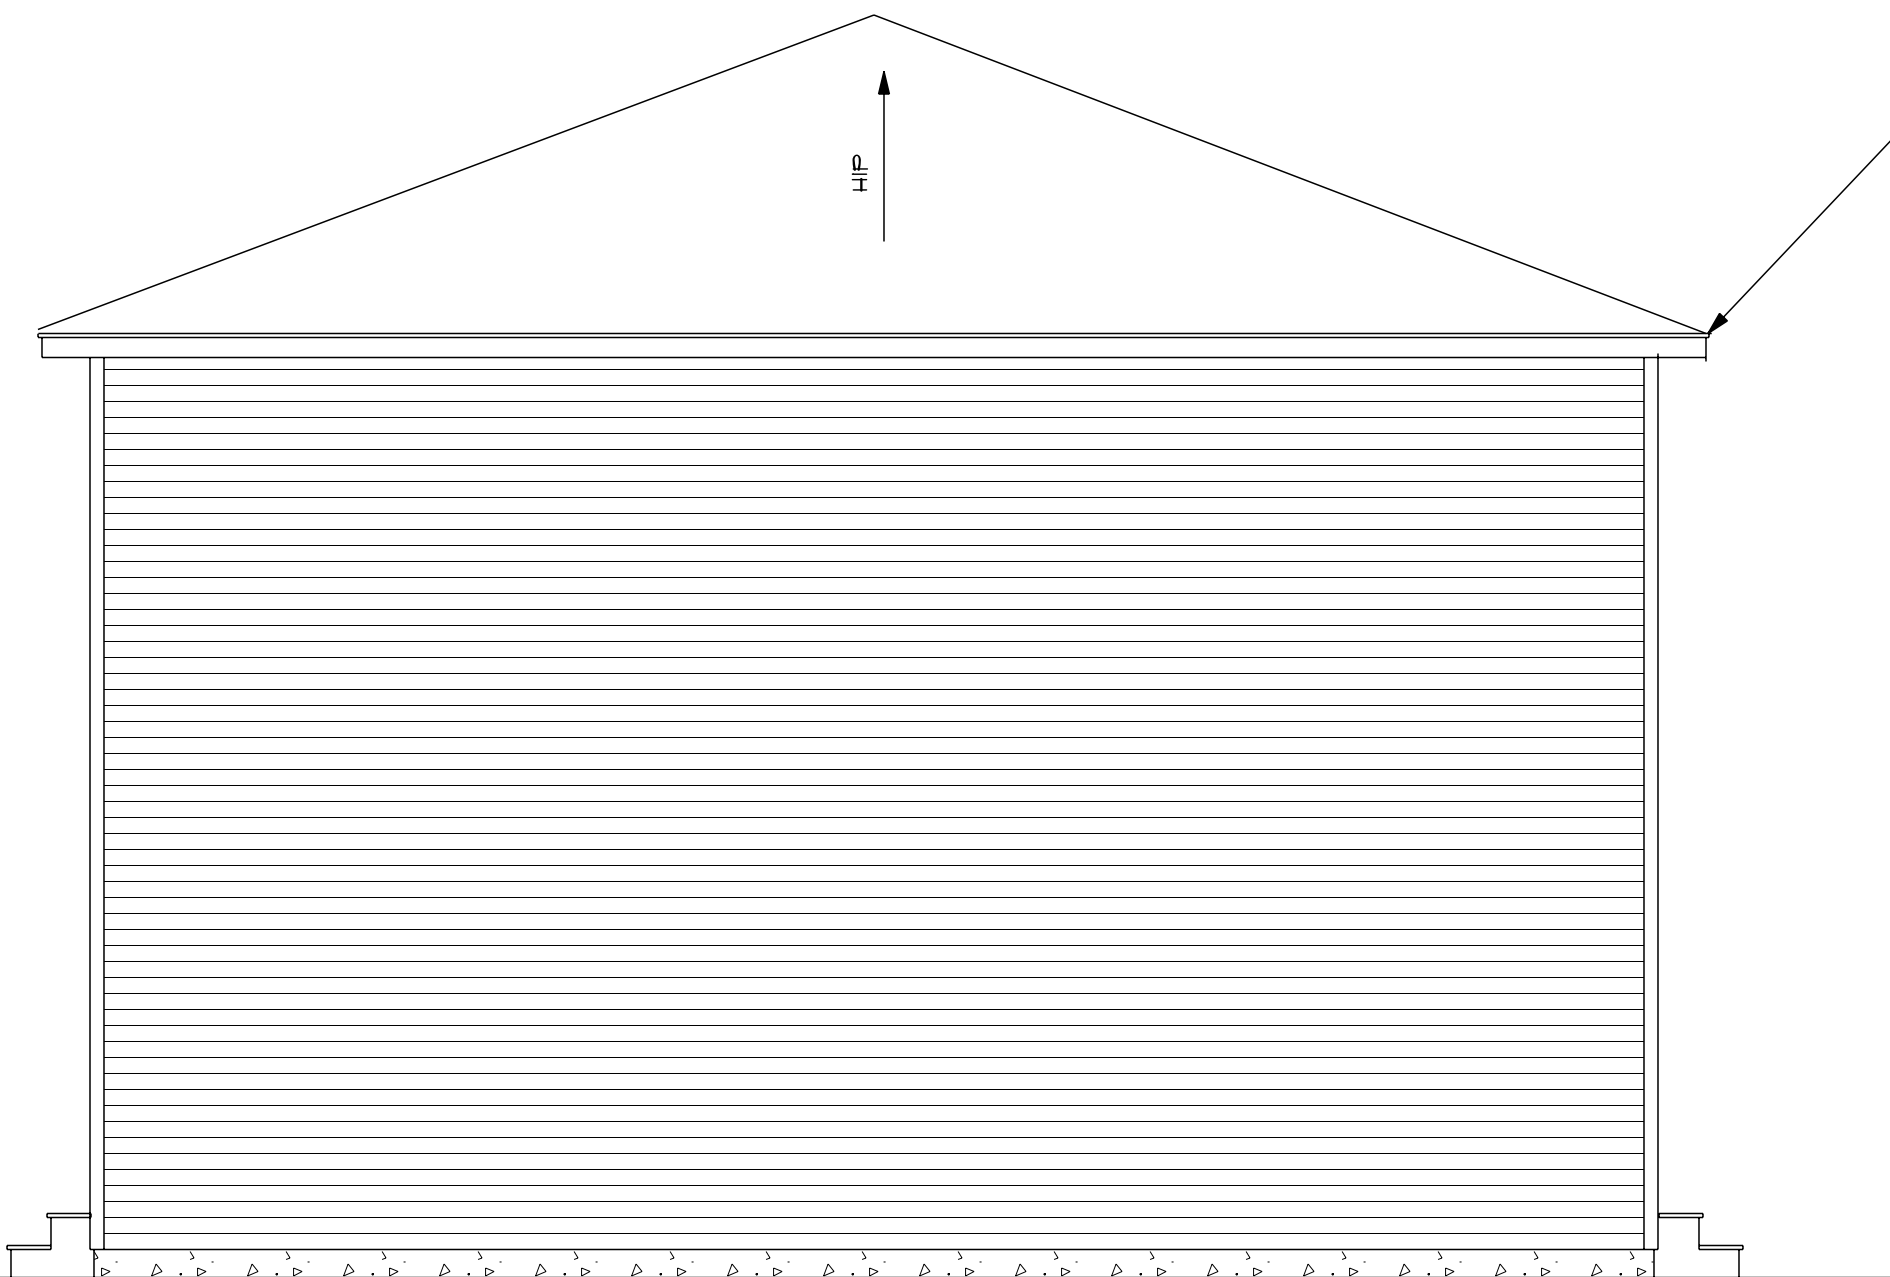


LEFT SIDE ELEVATION

SCALE: 1/4"=1'-0"


	2	DEC 14/17	RELOCATED SECOND FLOOR WINDOWS
		1	REVISED ROOF AND DETAIL
		REV.	DATE
PROJECT NO.			
FILE NO.	REVISIONS		
SCALE: AS NOTED		DATE: NOV 22/17	
BUILDING ELEVATIONS			A1

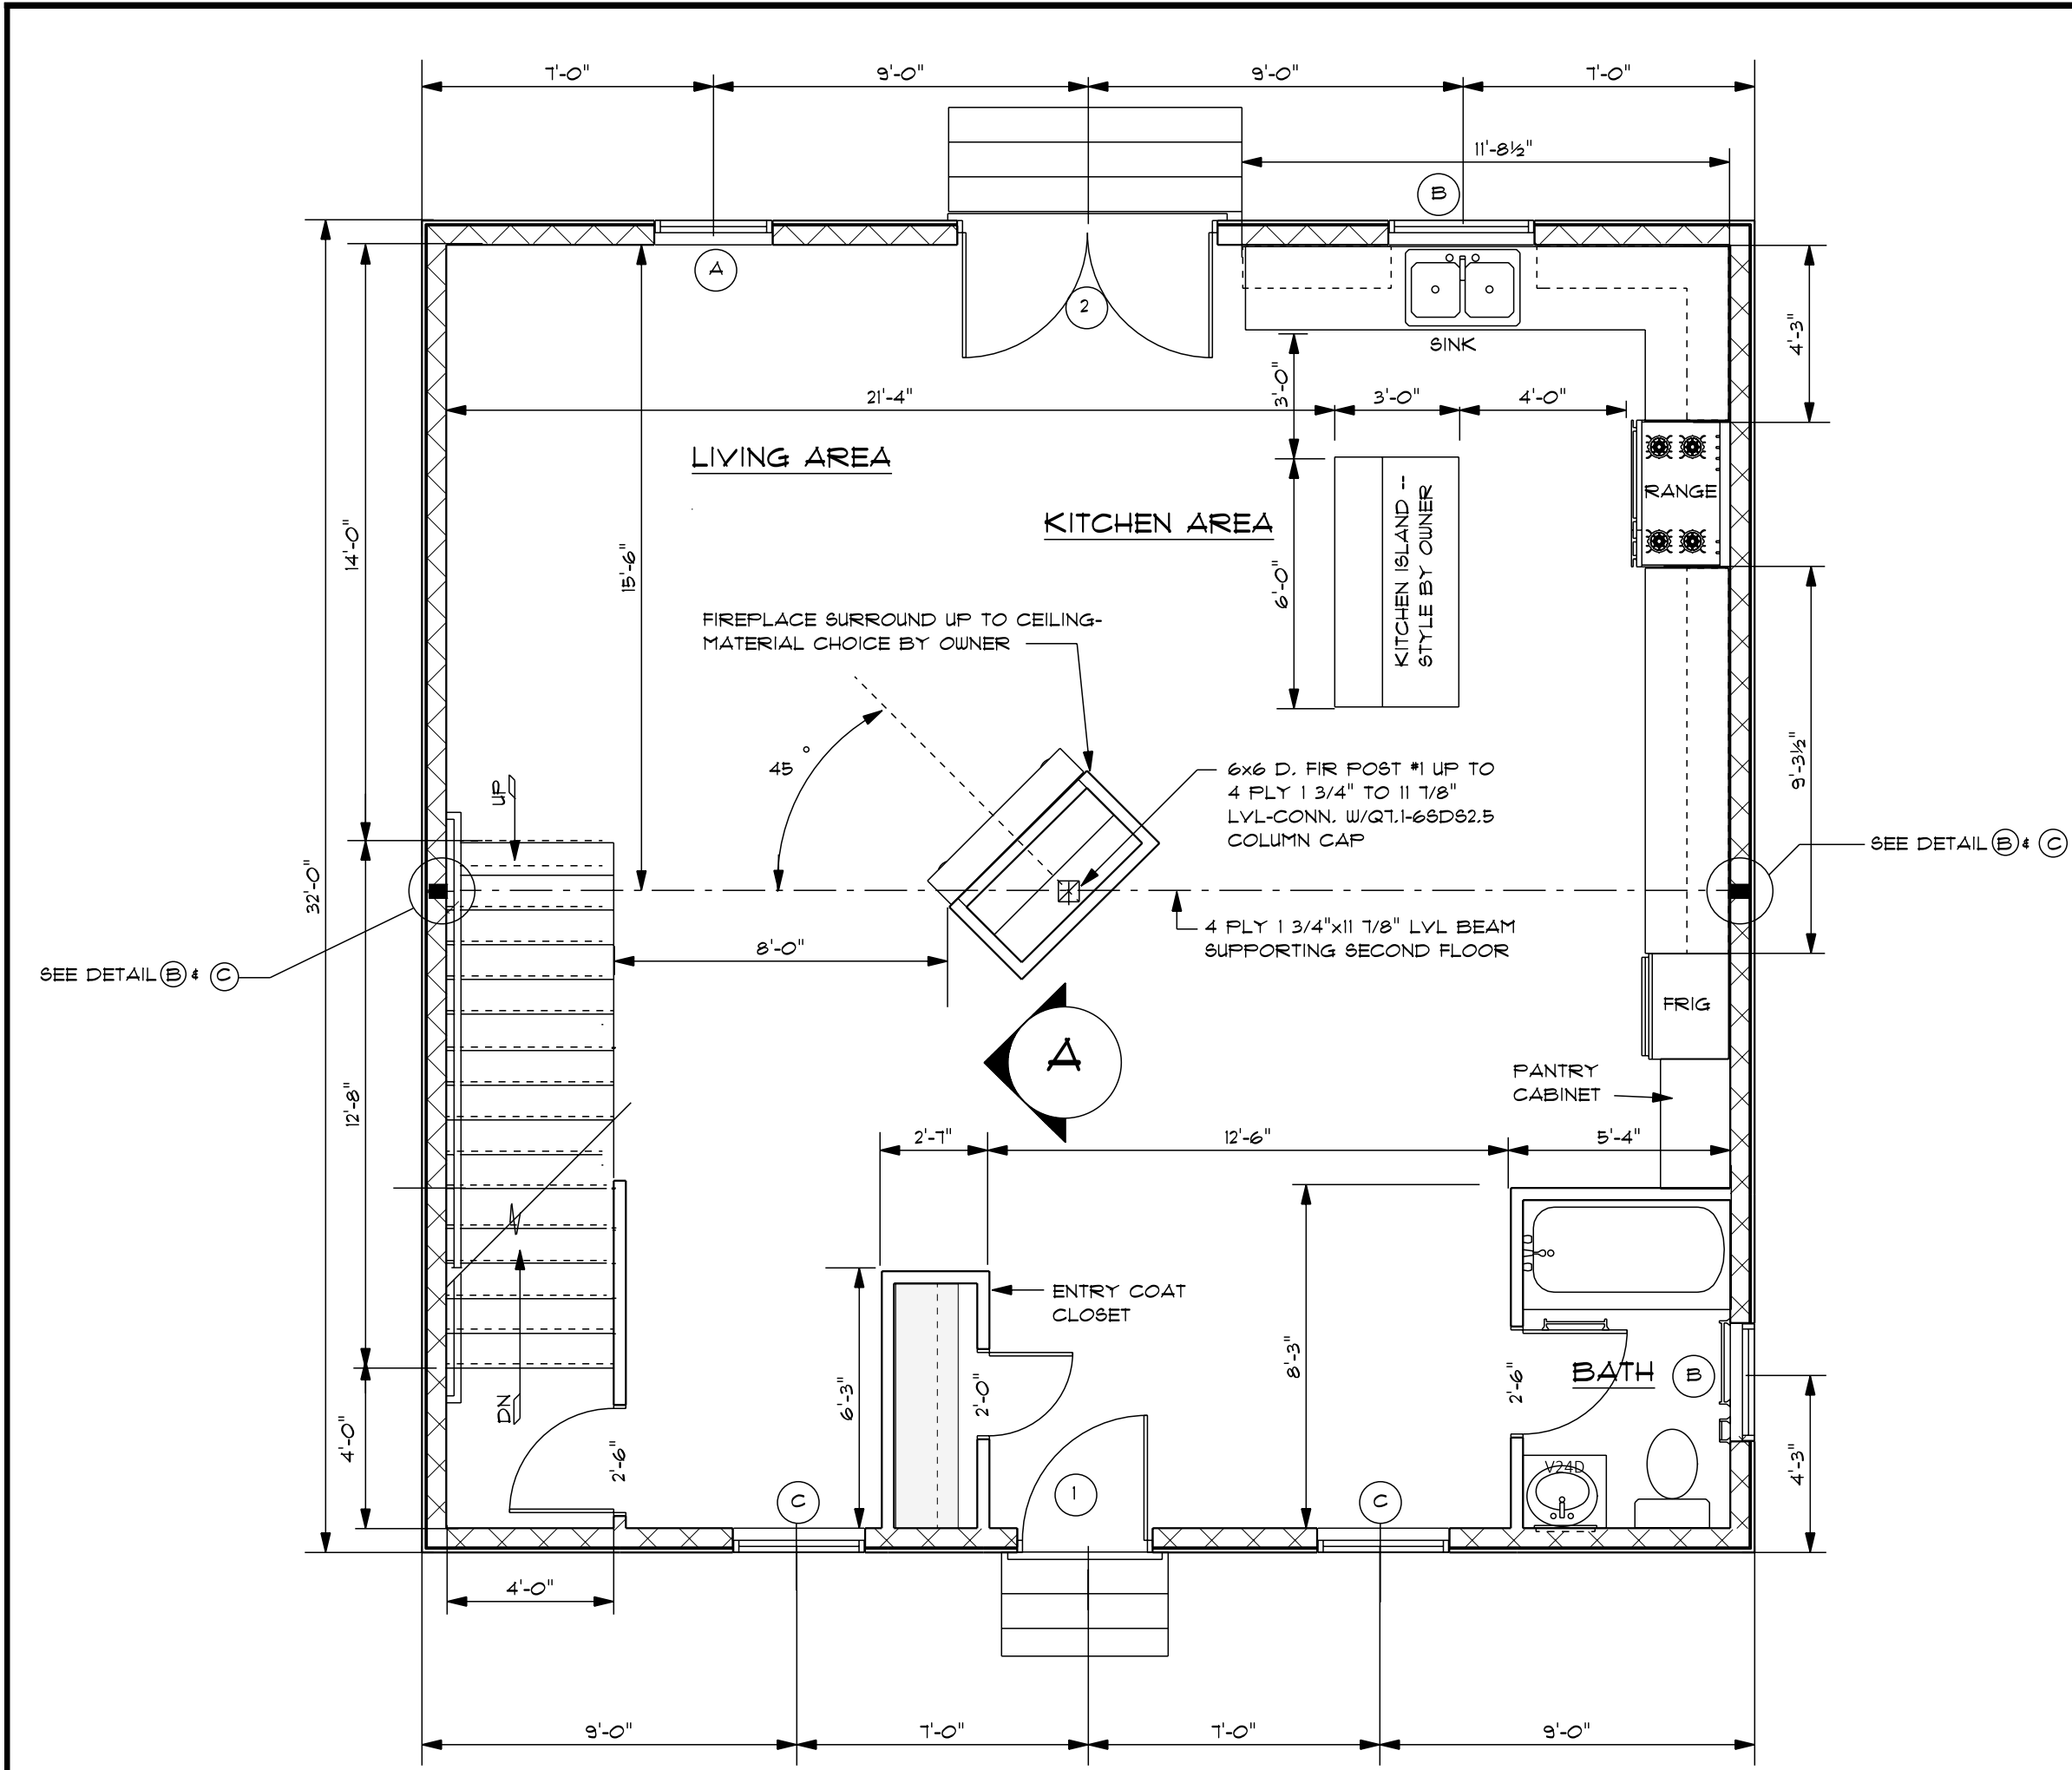


FIRST FLOOR PLAN
SCALE: 1/4"=1'-0"

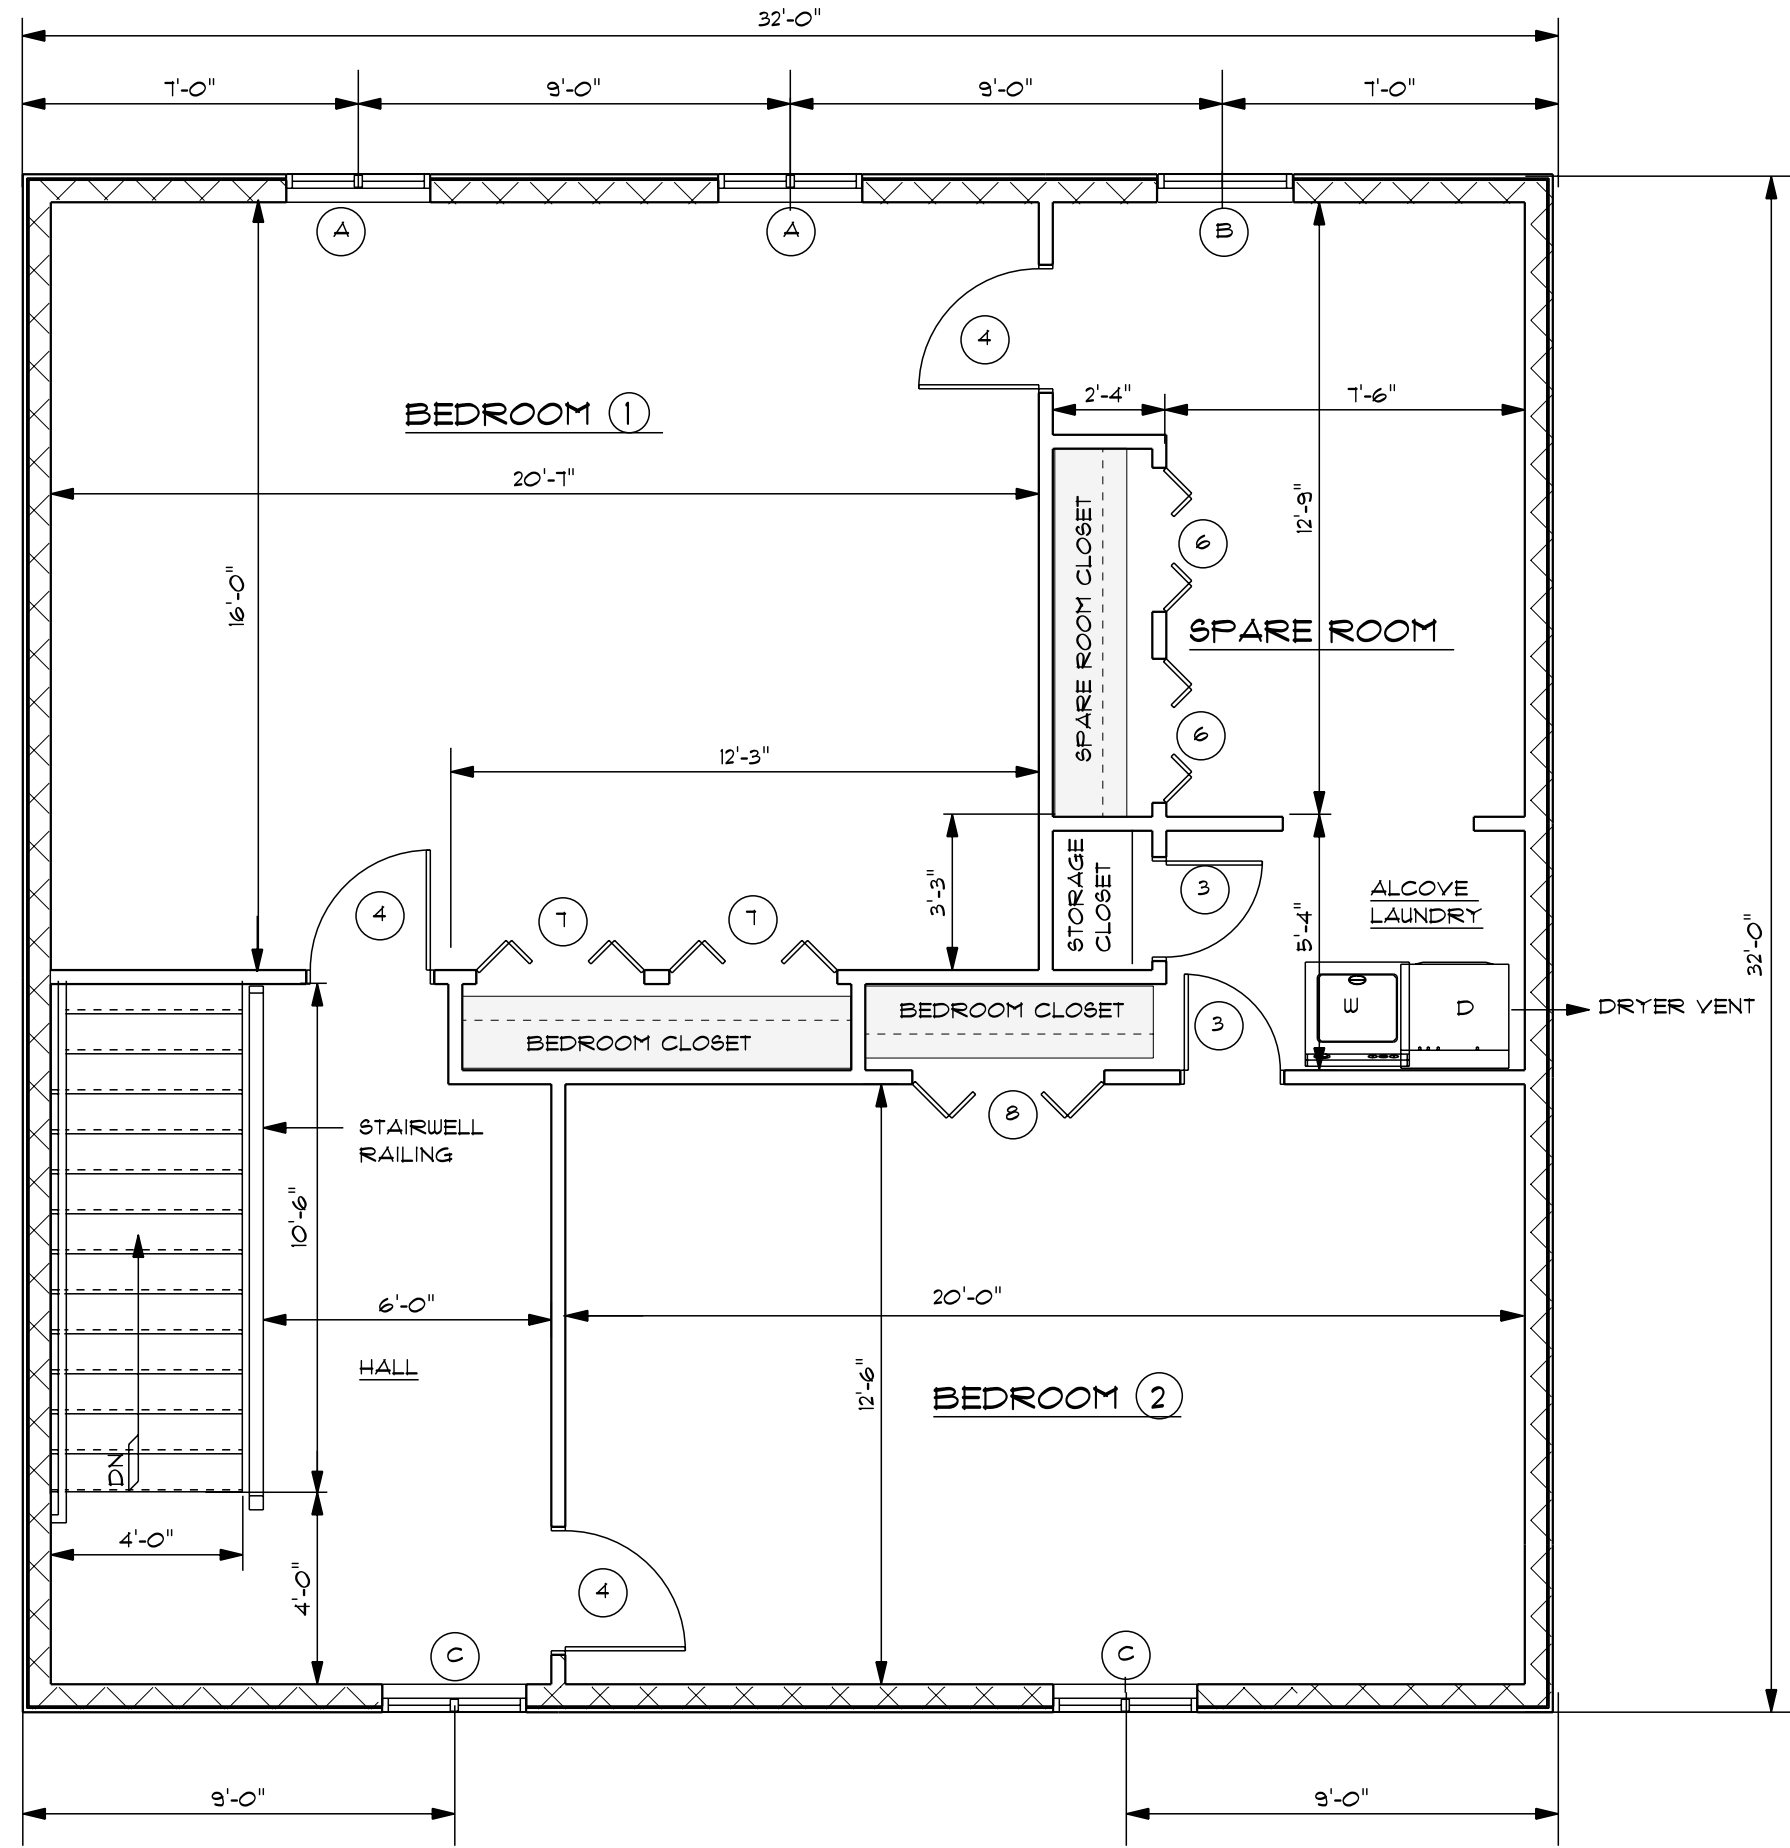


SECOND FLOOR PLAN
SCALE: 1/4"=1'-0"

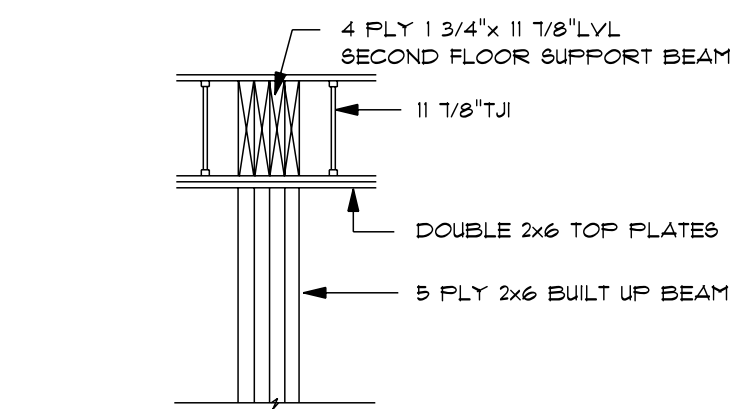

SECOND FLOOR SUPPORT BEARING POST DETAIL (B)
SCALE: 1/4"=1'-0"

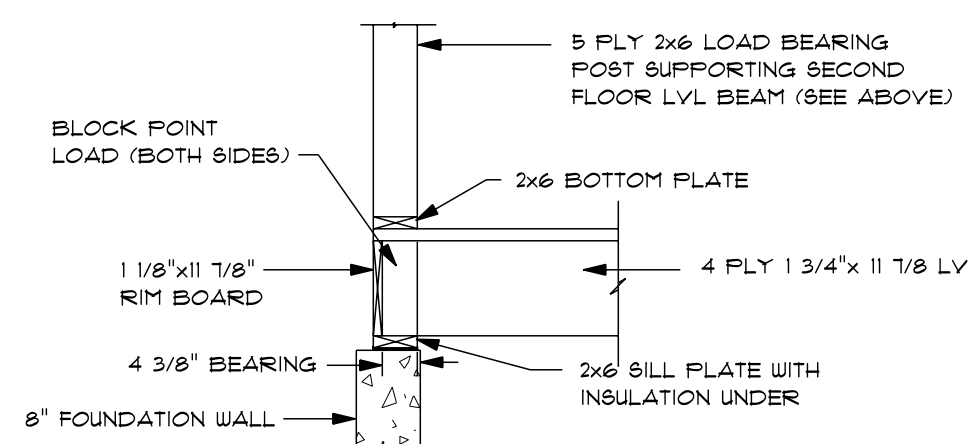

FIRST FLOOR BEARING SUPPORT DETAIL (C)
SCALE: 1/4"=1'-0"

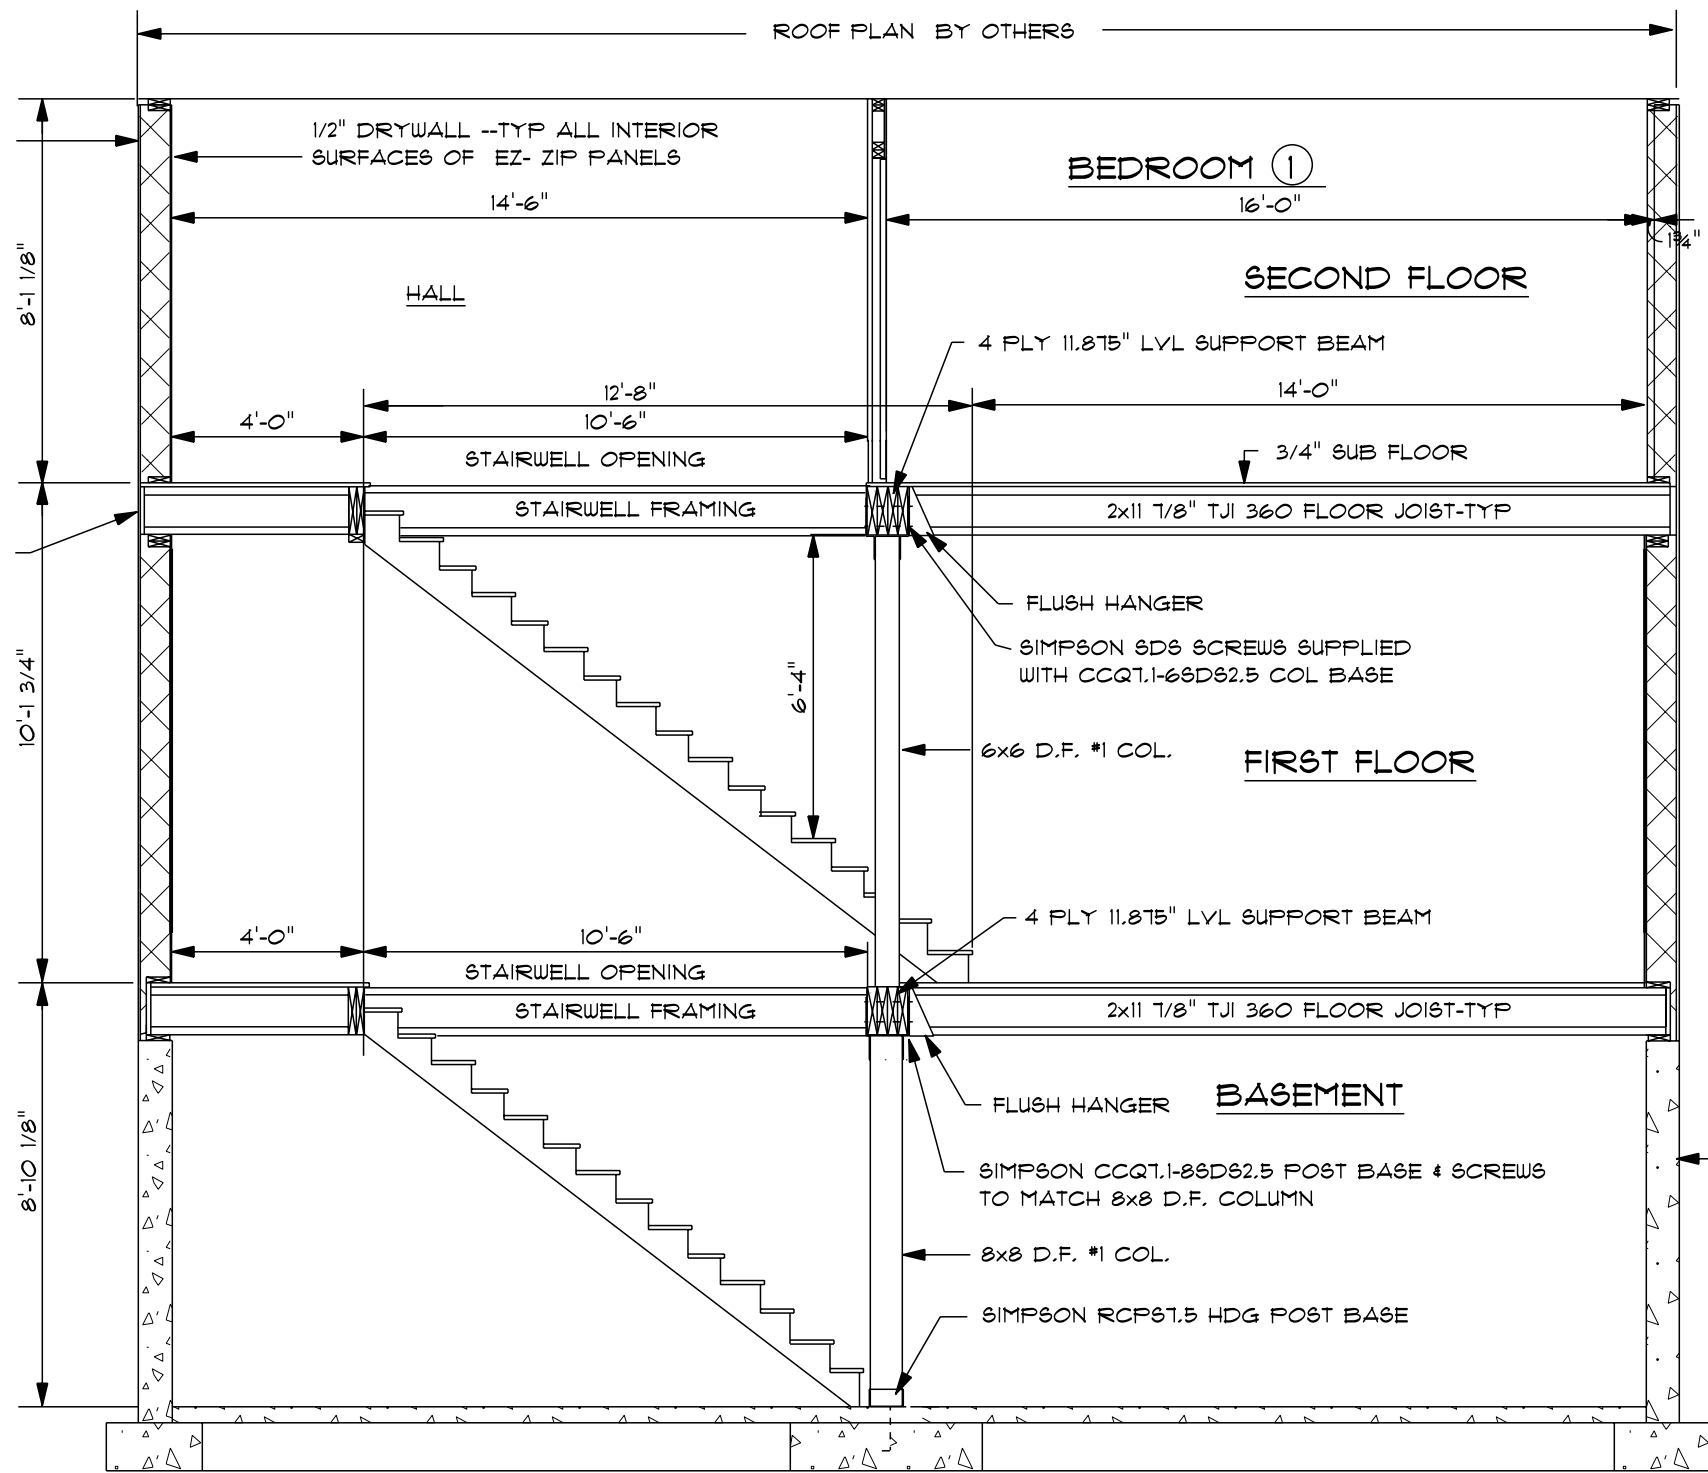

SECTION VIEW (A)
SCALE: 1/4"=1'-0"

SPECIFICATIONS

WINDOW SCHEDULE			
LOC.	NOM. SIZE	DESCRIPTION	STYLE
(A)	30 1/4"U x 51 1/4"U	CUSTOM ROUGH OPENING SIZE PER OWNER SUPPLIED DWG.	OWNER SUPPLIED WINDOW UNIT
(B)	34 1/4"U x 51 1/4"U	CUSTOM ROUGH OPENING SIZE PER OWNER SUPPLIED DWG.	OWNER SUPPLIED WINDOW UNIT
(C)	38 1/4"U x 51 1/4"U	CUSTOM ROUGH OPENING SIZE PER OWNER SUPPLIED DWG.	OWNER SUPPLIED WINDOW UNIT







NOTES:

DOOR SCHEDULE			
LOC.	NOM. SIZE	DESCRIPTION	STYLE
(1)	36"U x 80"U	FRONT ENTRY EXTERIOR DOOR SYSTEM	OWNER SUPPLIED
(2)	12"U x 80"U	REAR ENTRY FRENCH DOUBLE DOOR UNIT	OWNER SUPPLIED
(3)	24"U x 80"U	WOOD INTERIOR	OWNER SUPPLIED
(4)	30"U x 80"U	WOOD INTERIOR	OWNER SUPPLIED
(5)	30"U x 80"U	BIFOLD WOOD INTERIOR	OWNER SUPPLIED
(6)	36"U x 80"U	BIFOLD WOOD INTERIOR	OWNER SUPPLIED
(7)	42"U x 80"U	BIFOLD WOOD INTERIOR	OWNER SUPPLIED
(8)	48"U x 80"U	BIFOLD WOOD INTERIOR	OWNER SUPPLIED

PROJECT NO.	REV.	DATE	REVISIONS
FILE NO.			

SCALE: AS NOTED	DATE: NOV 22/17	
BUILDING FLOOR PLANS		

A2

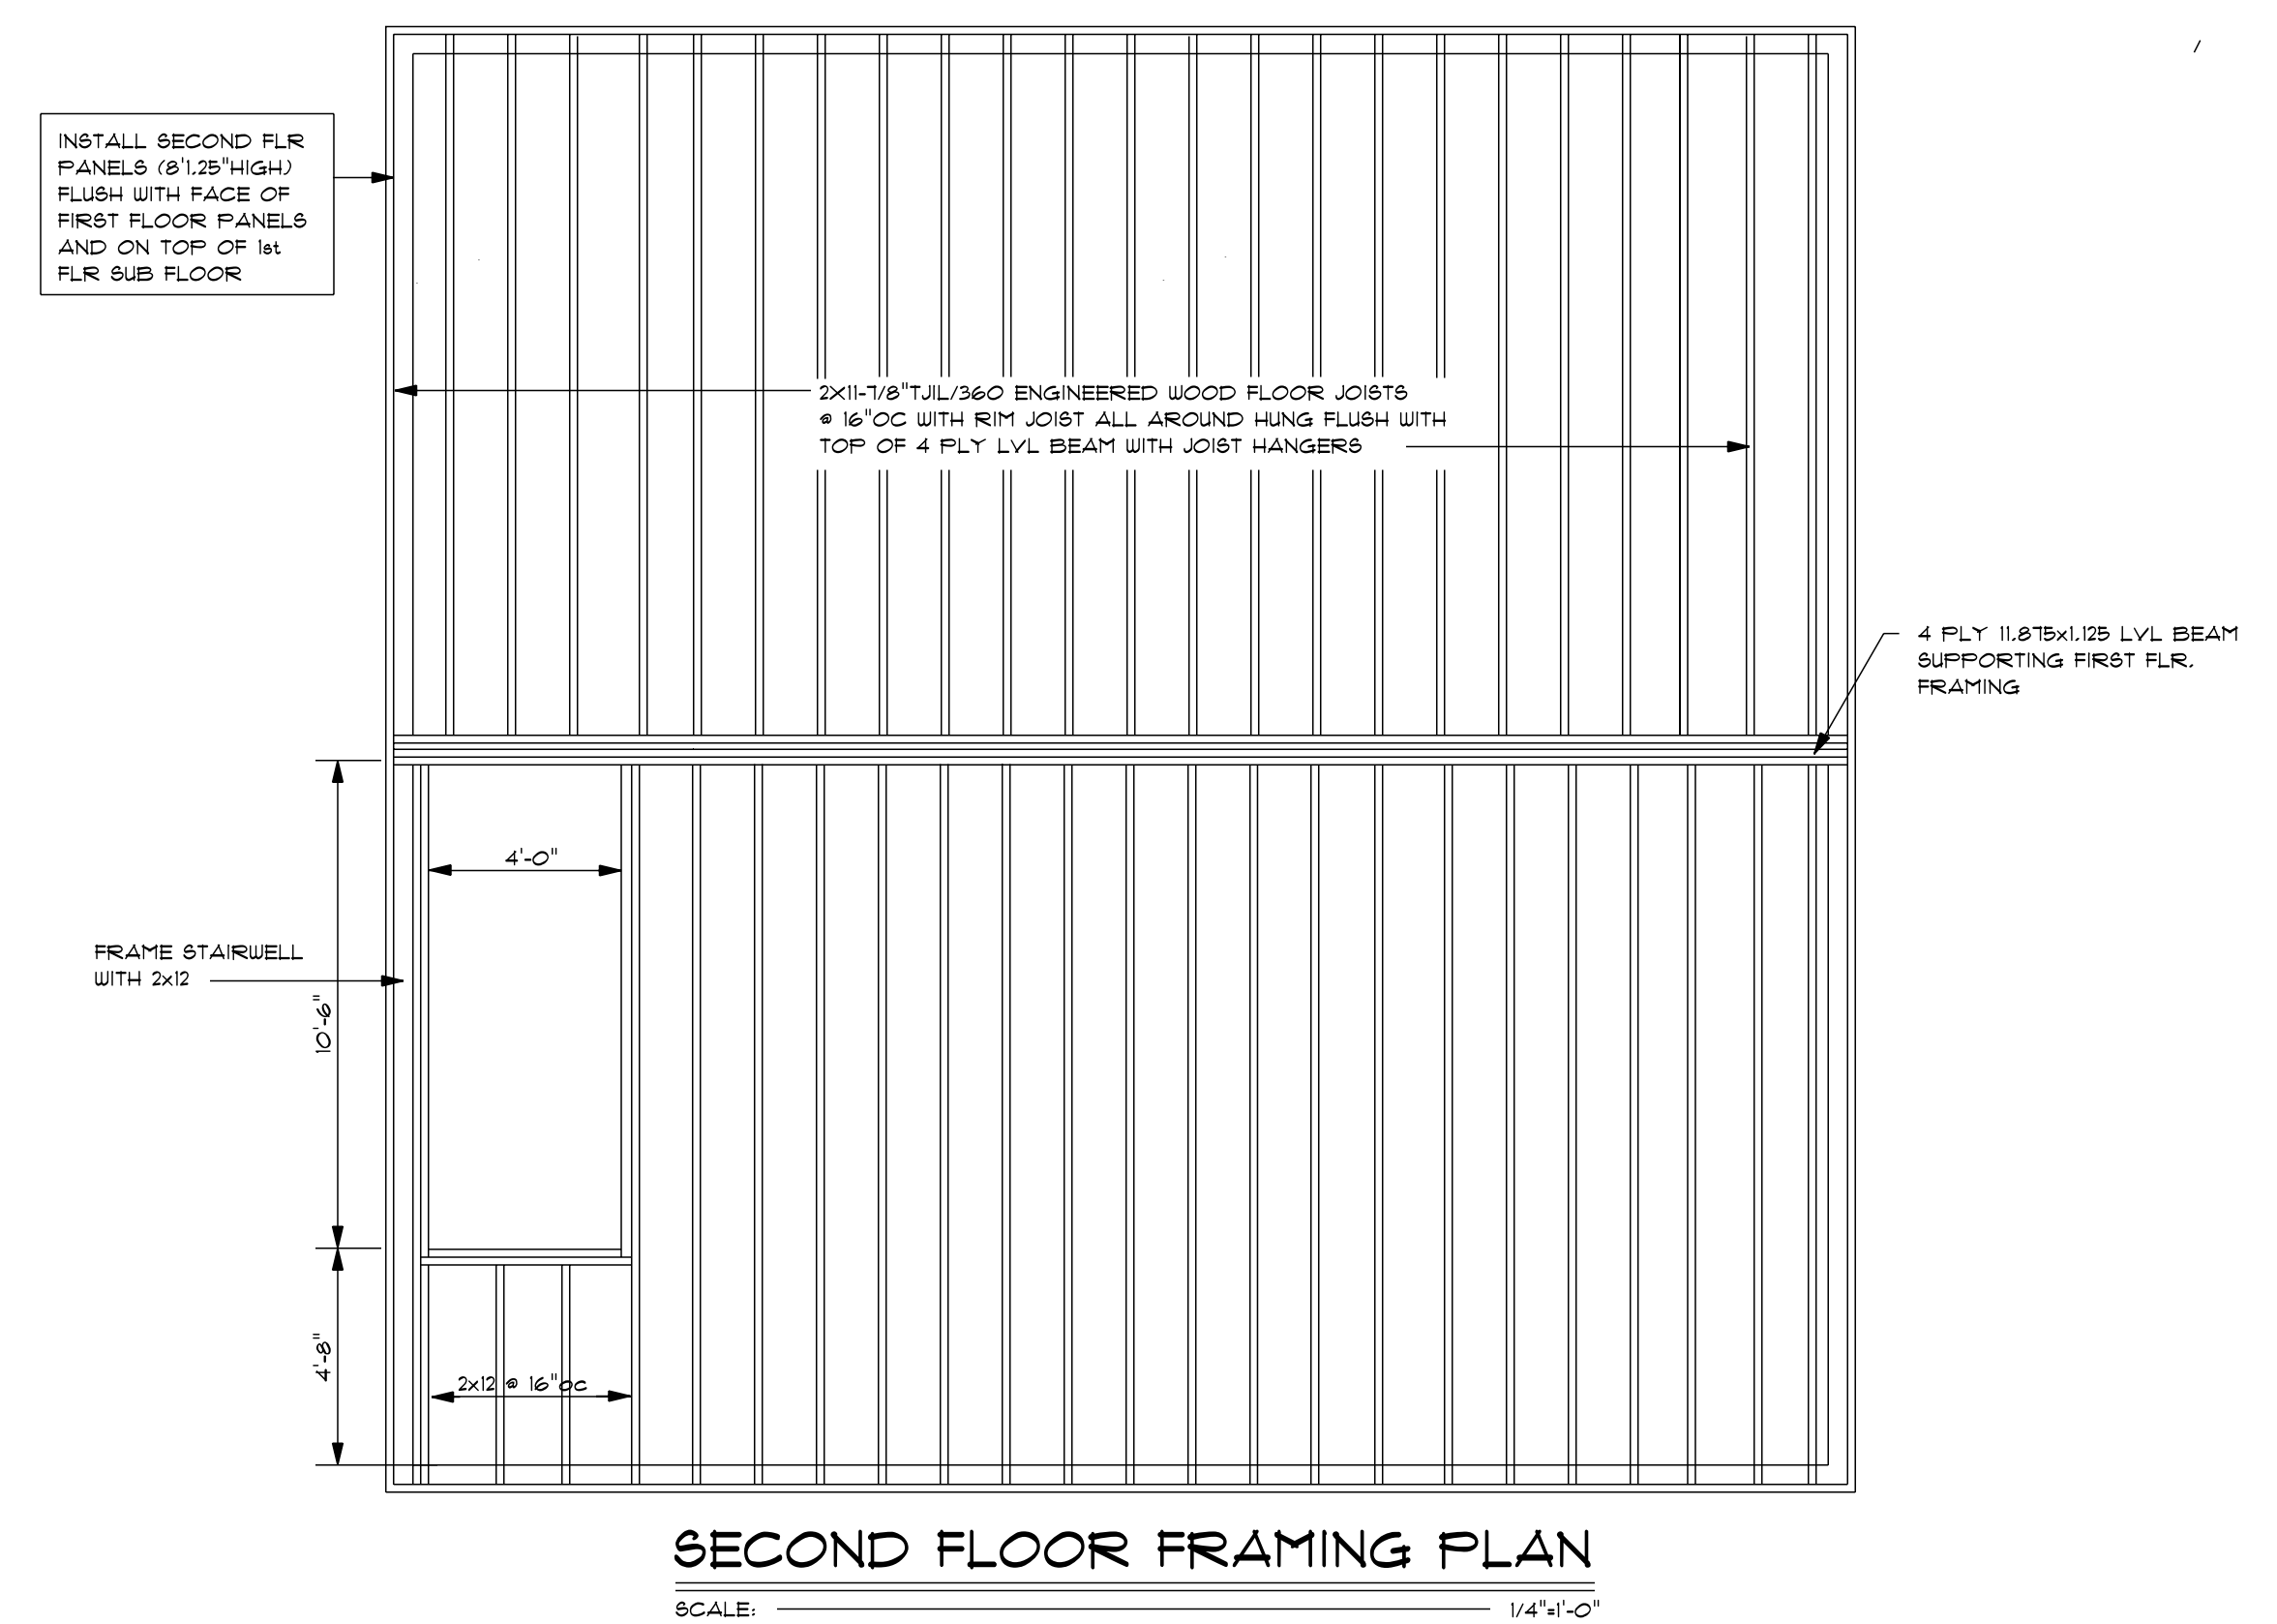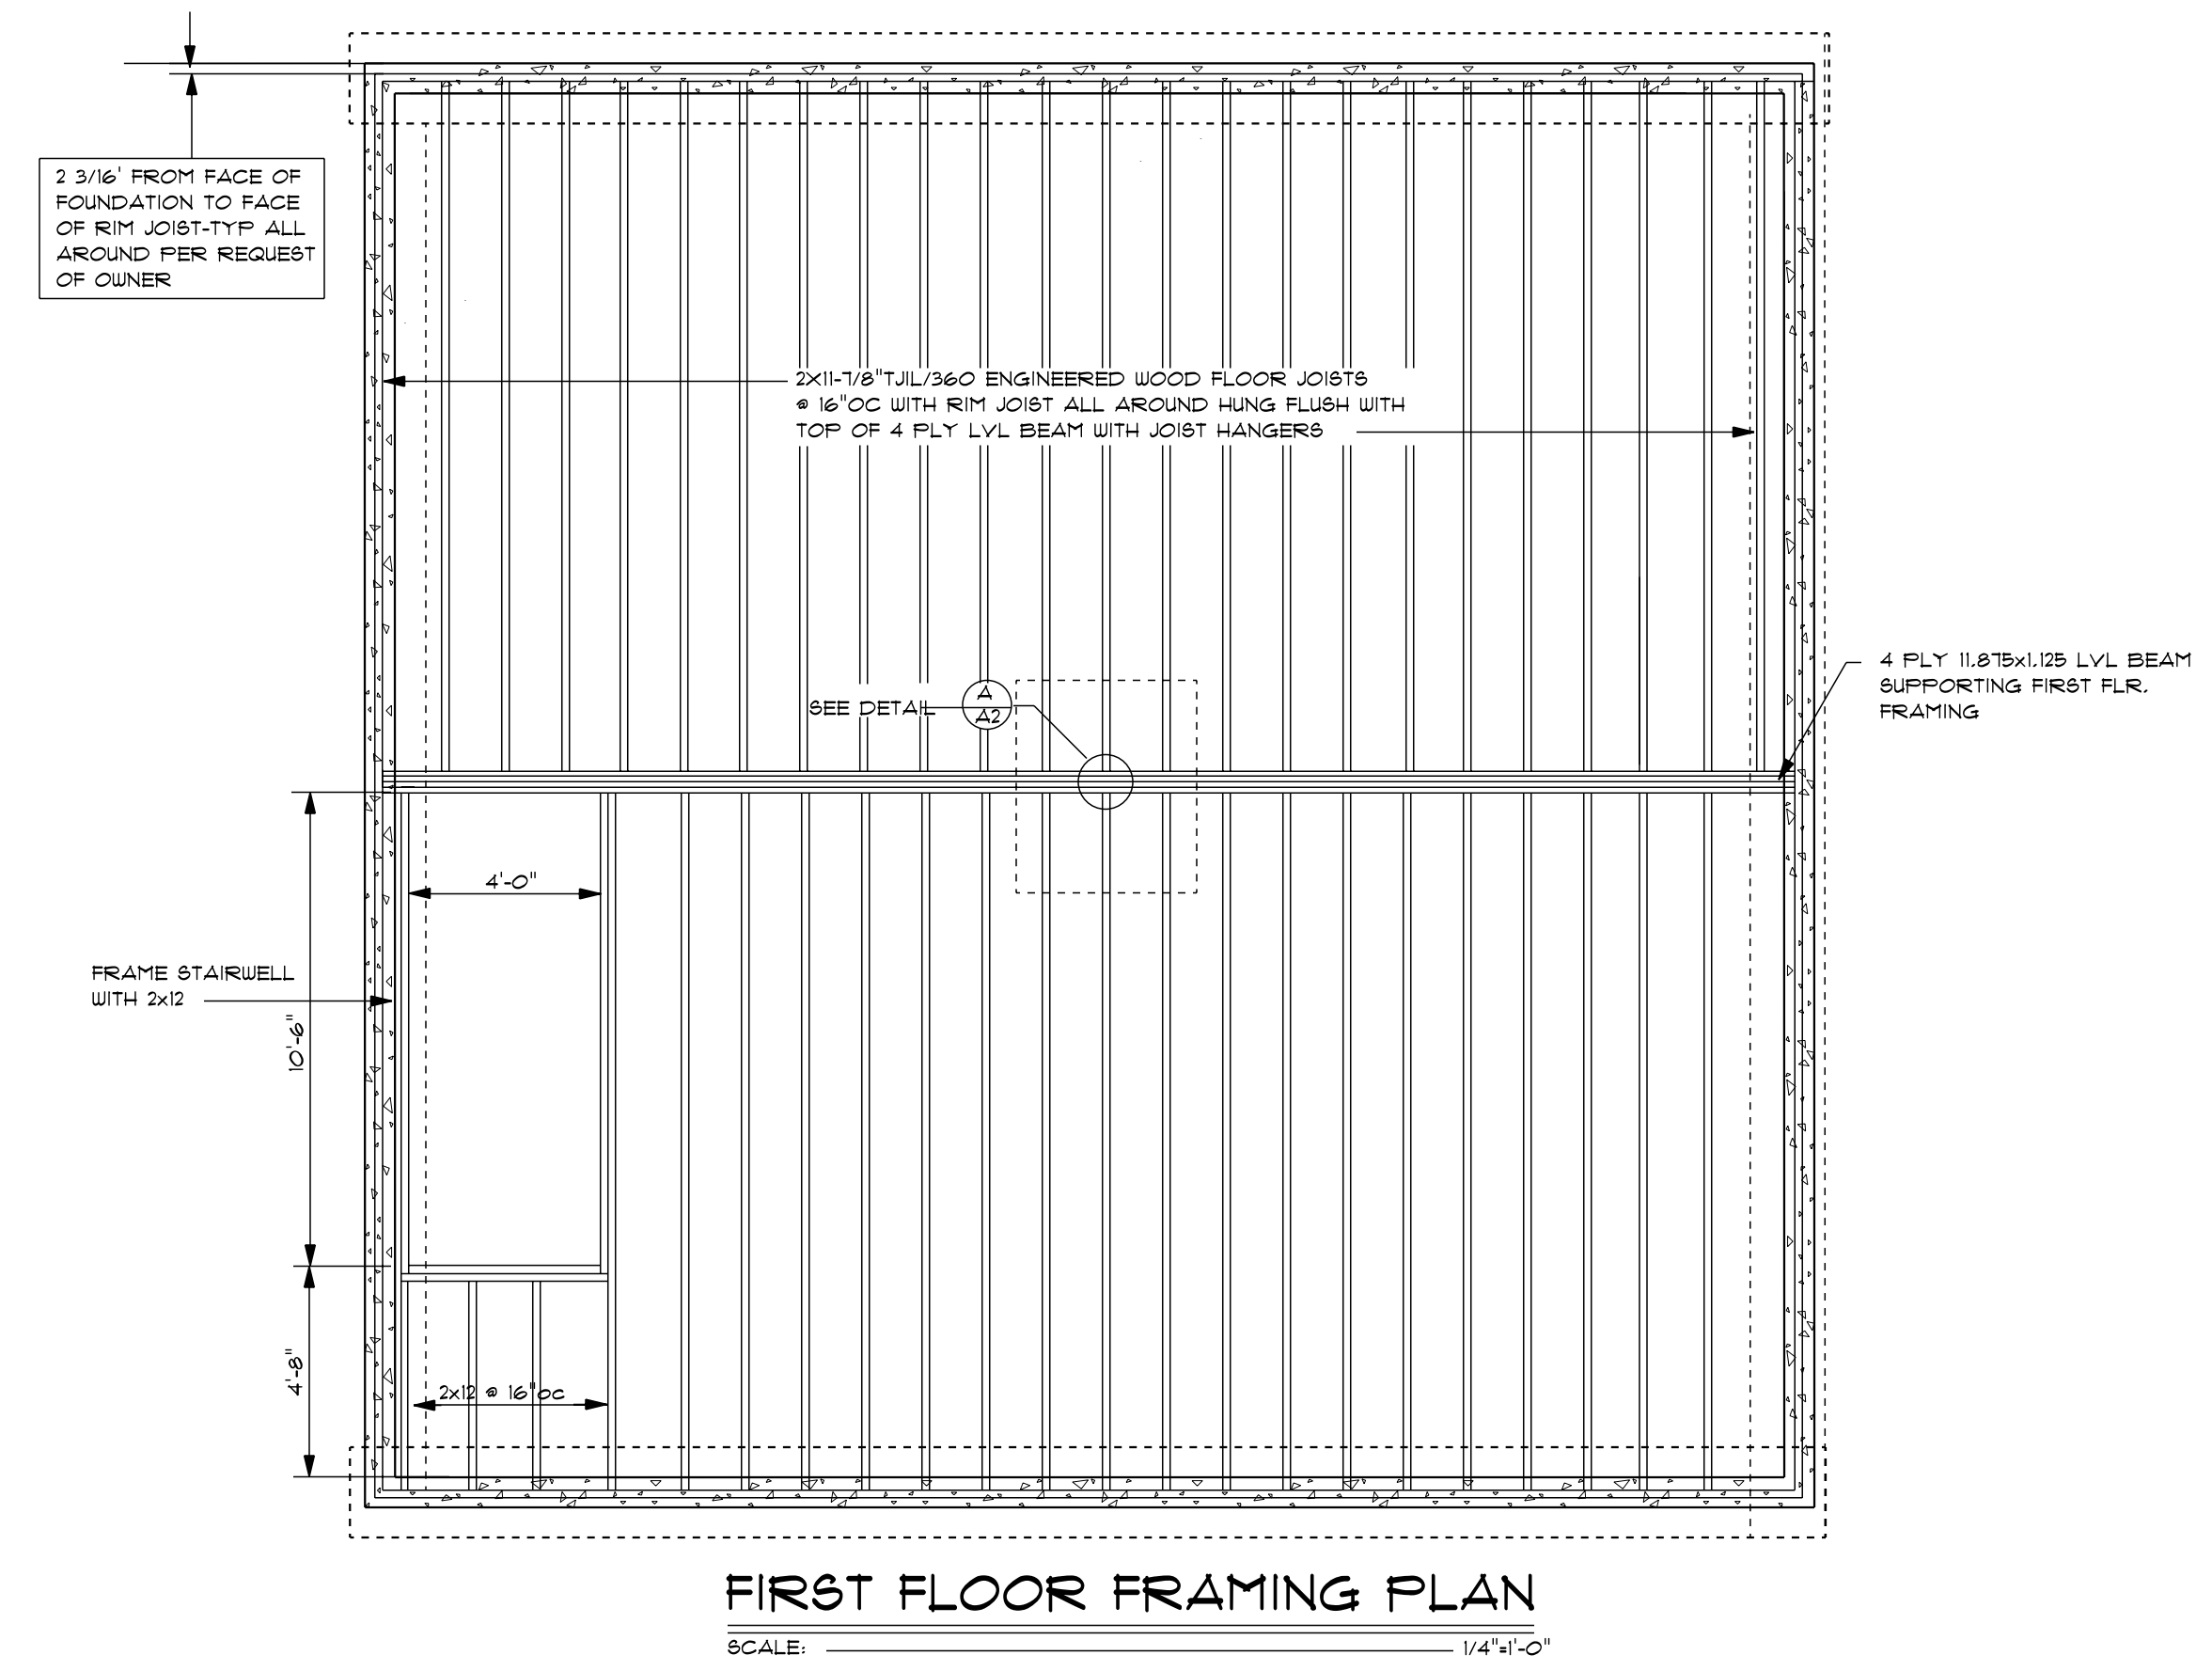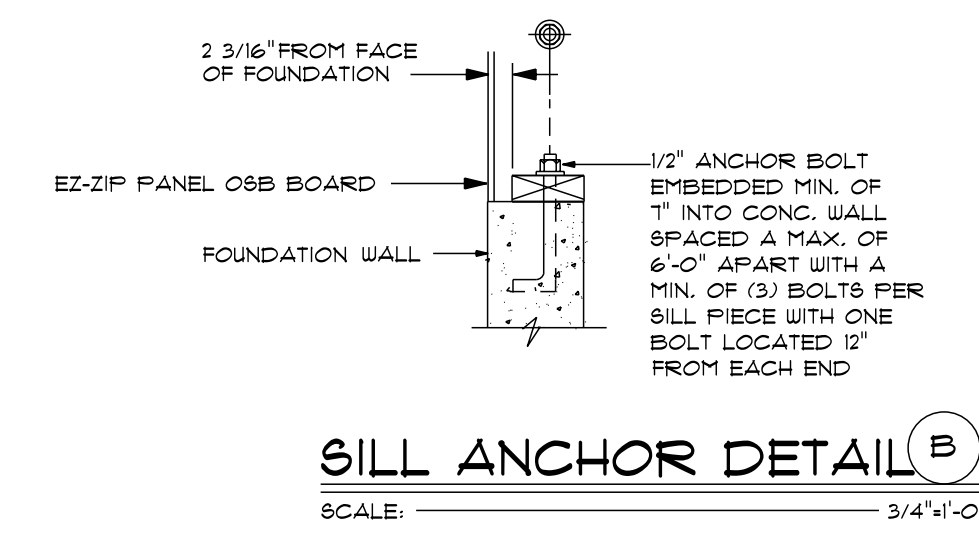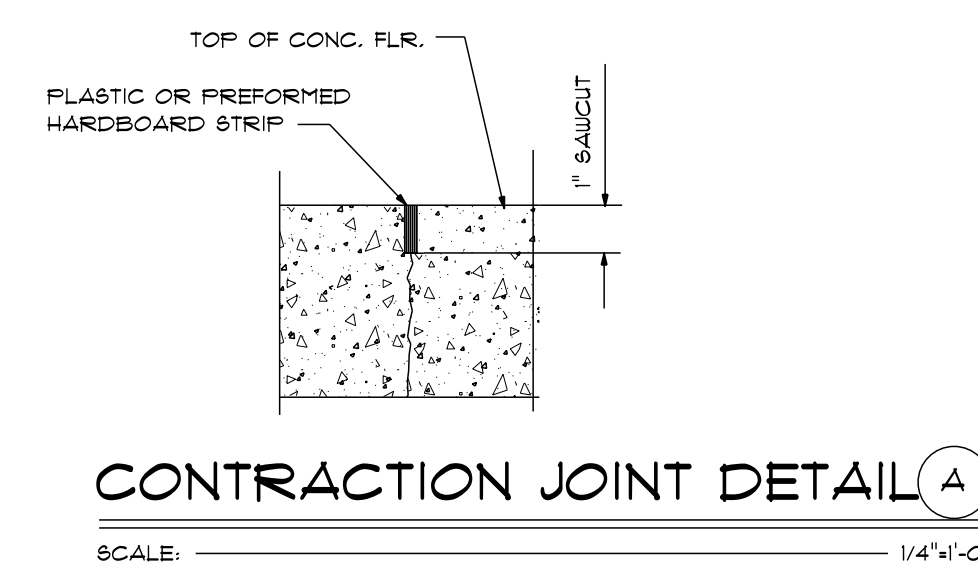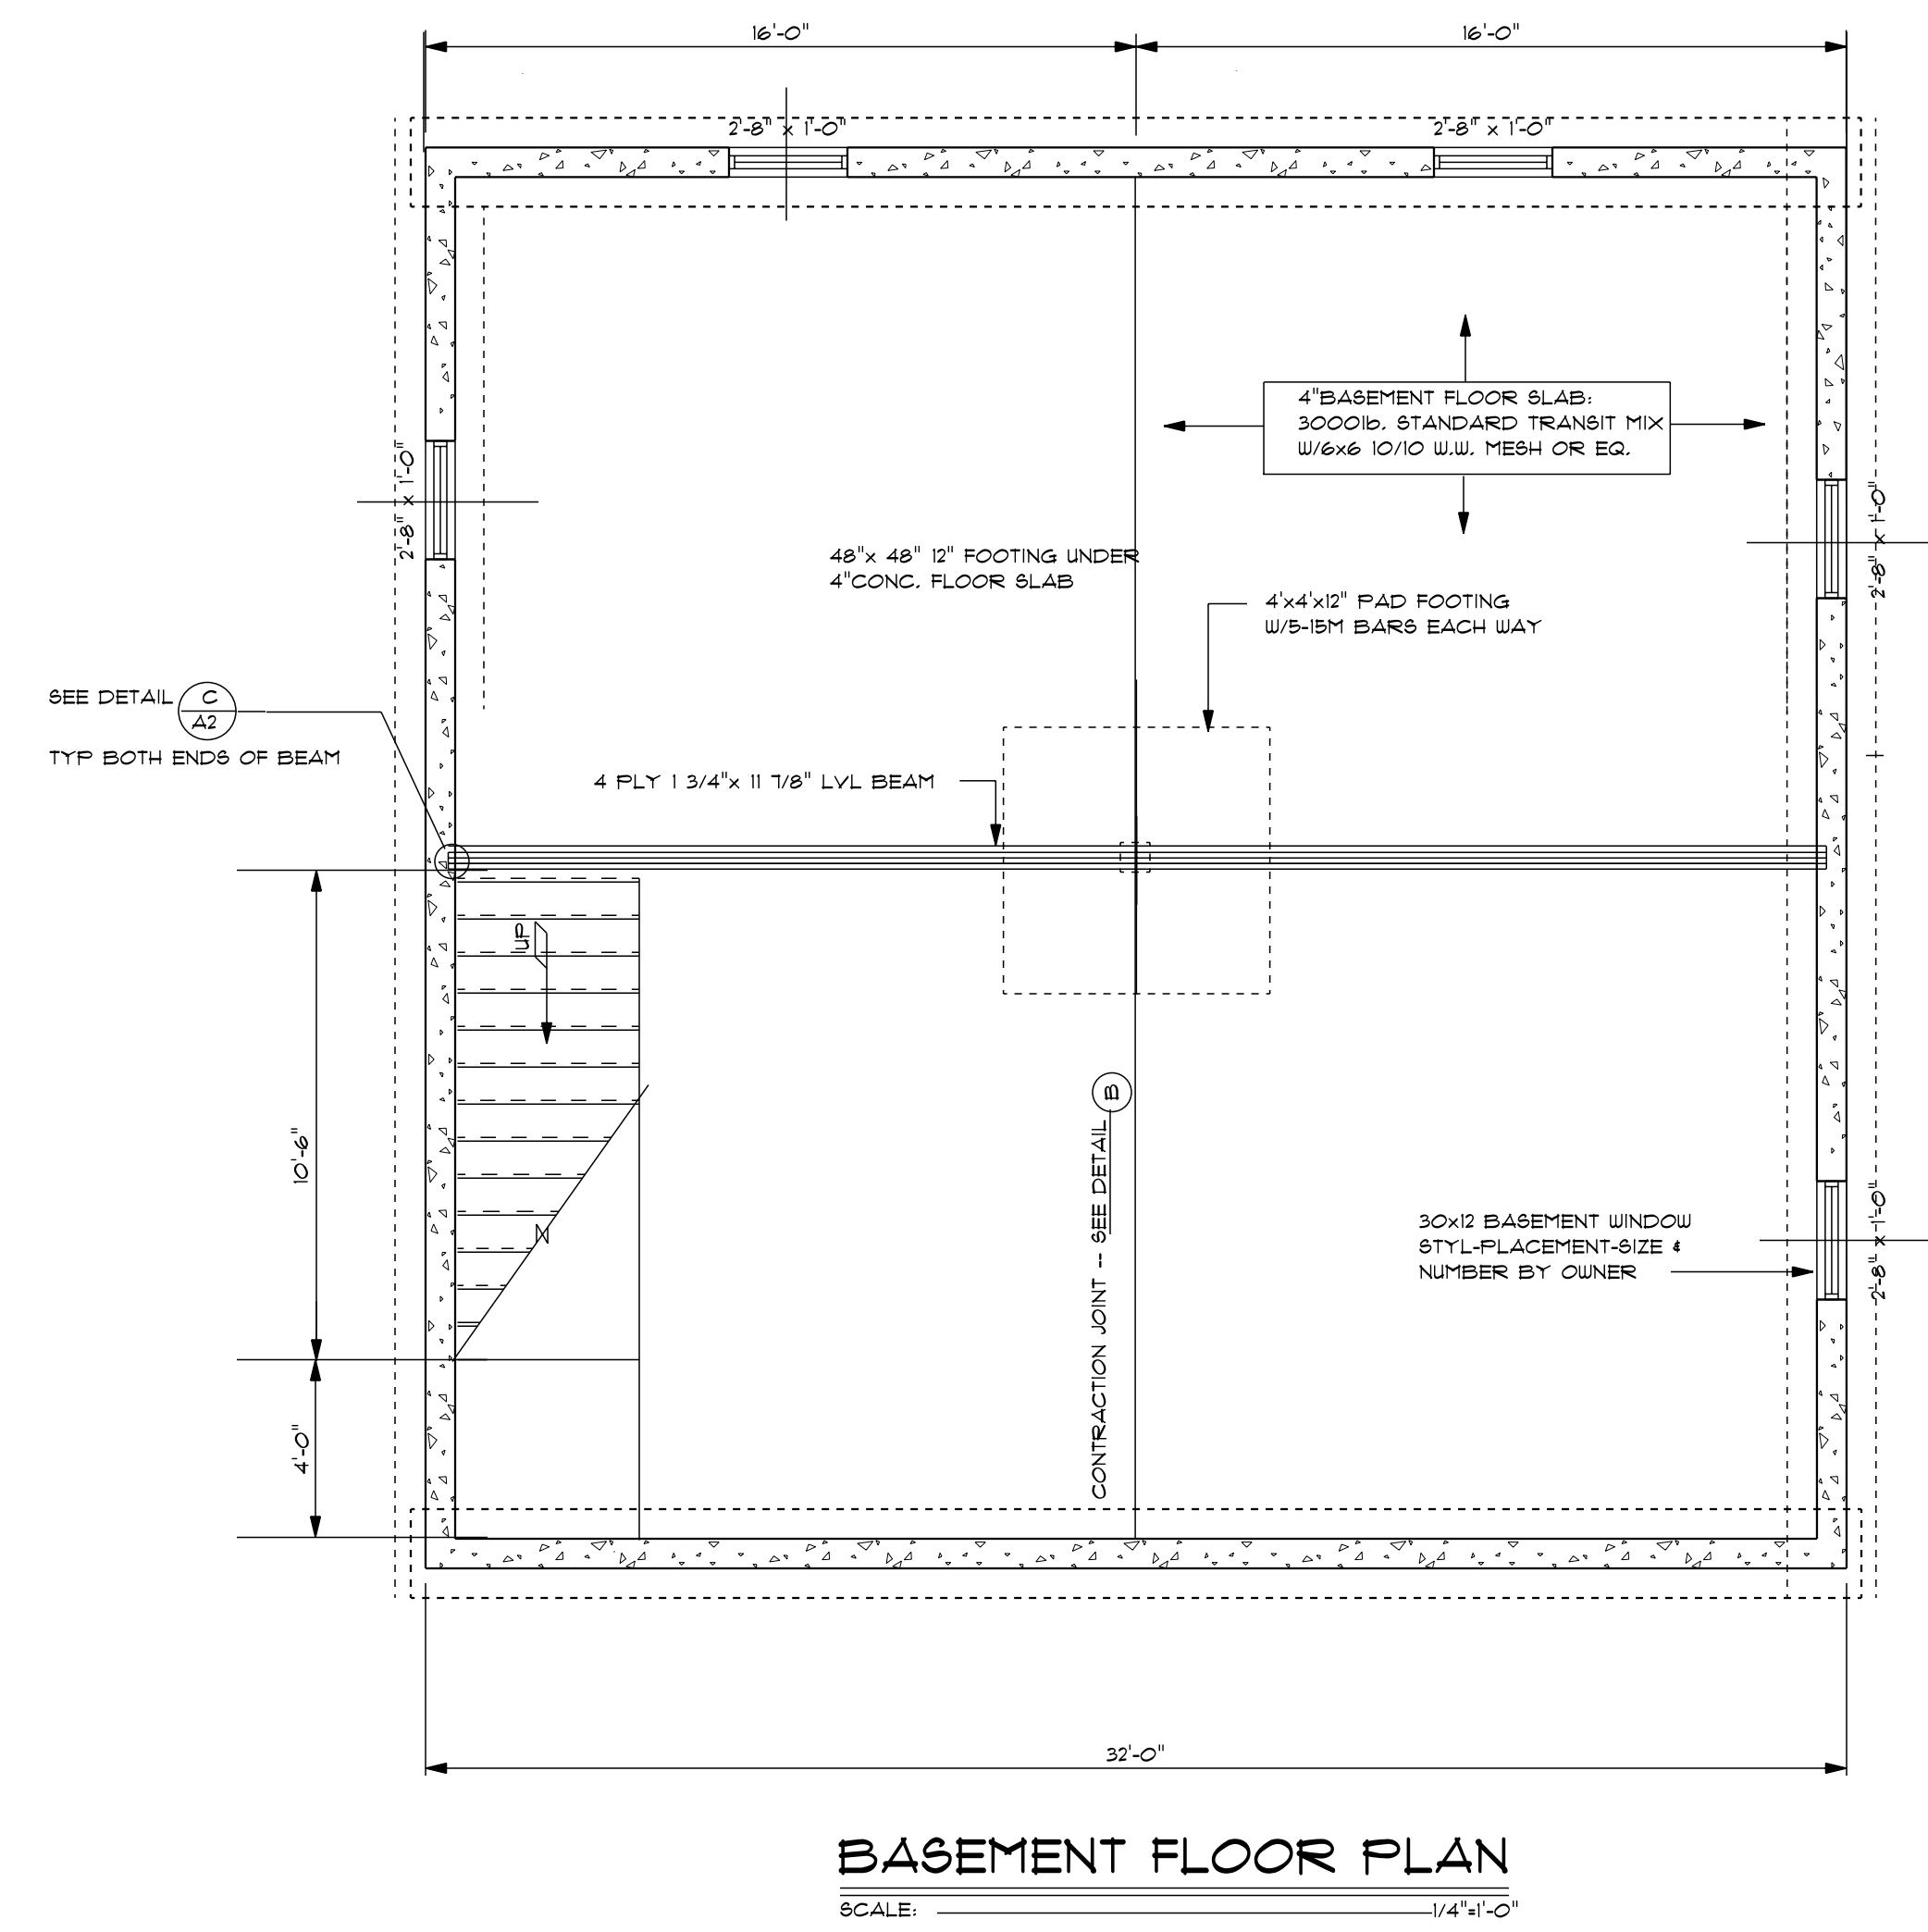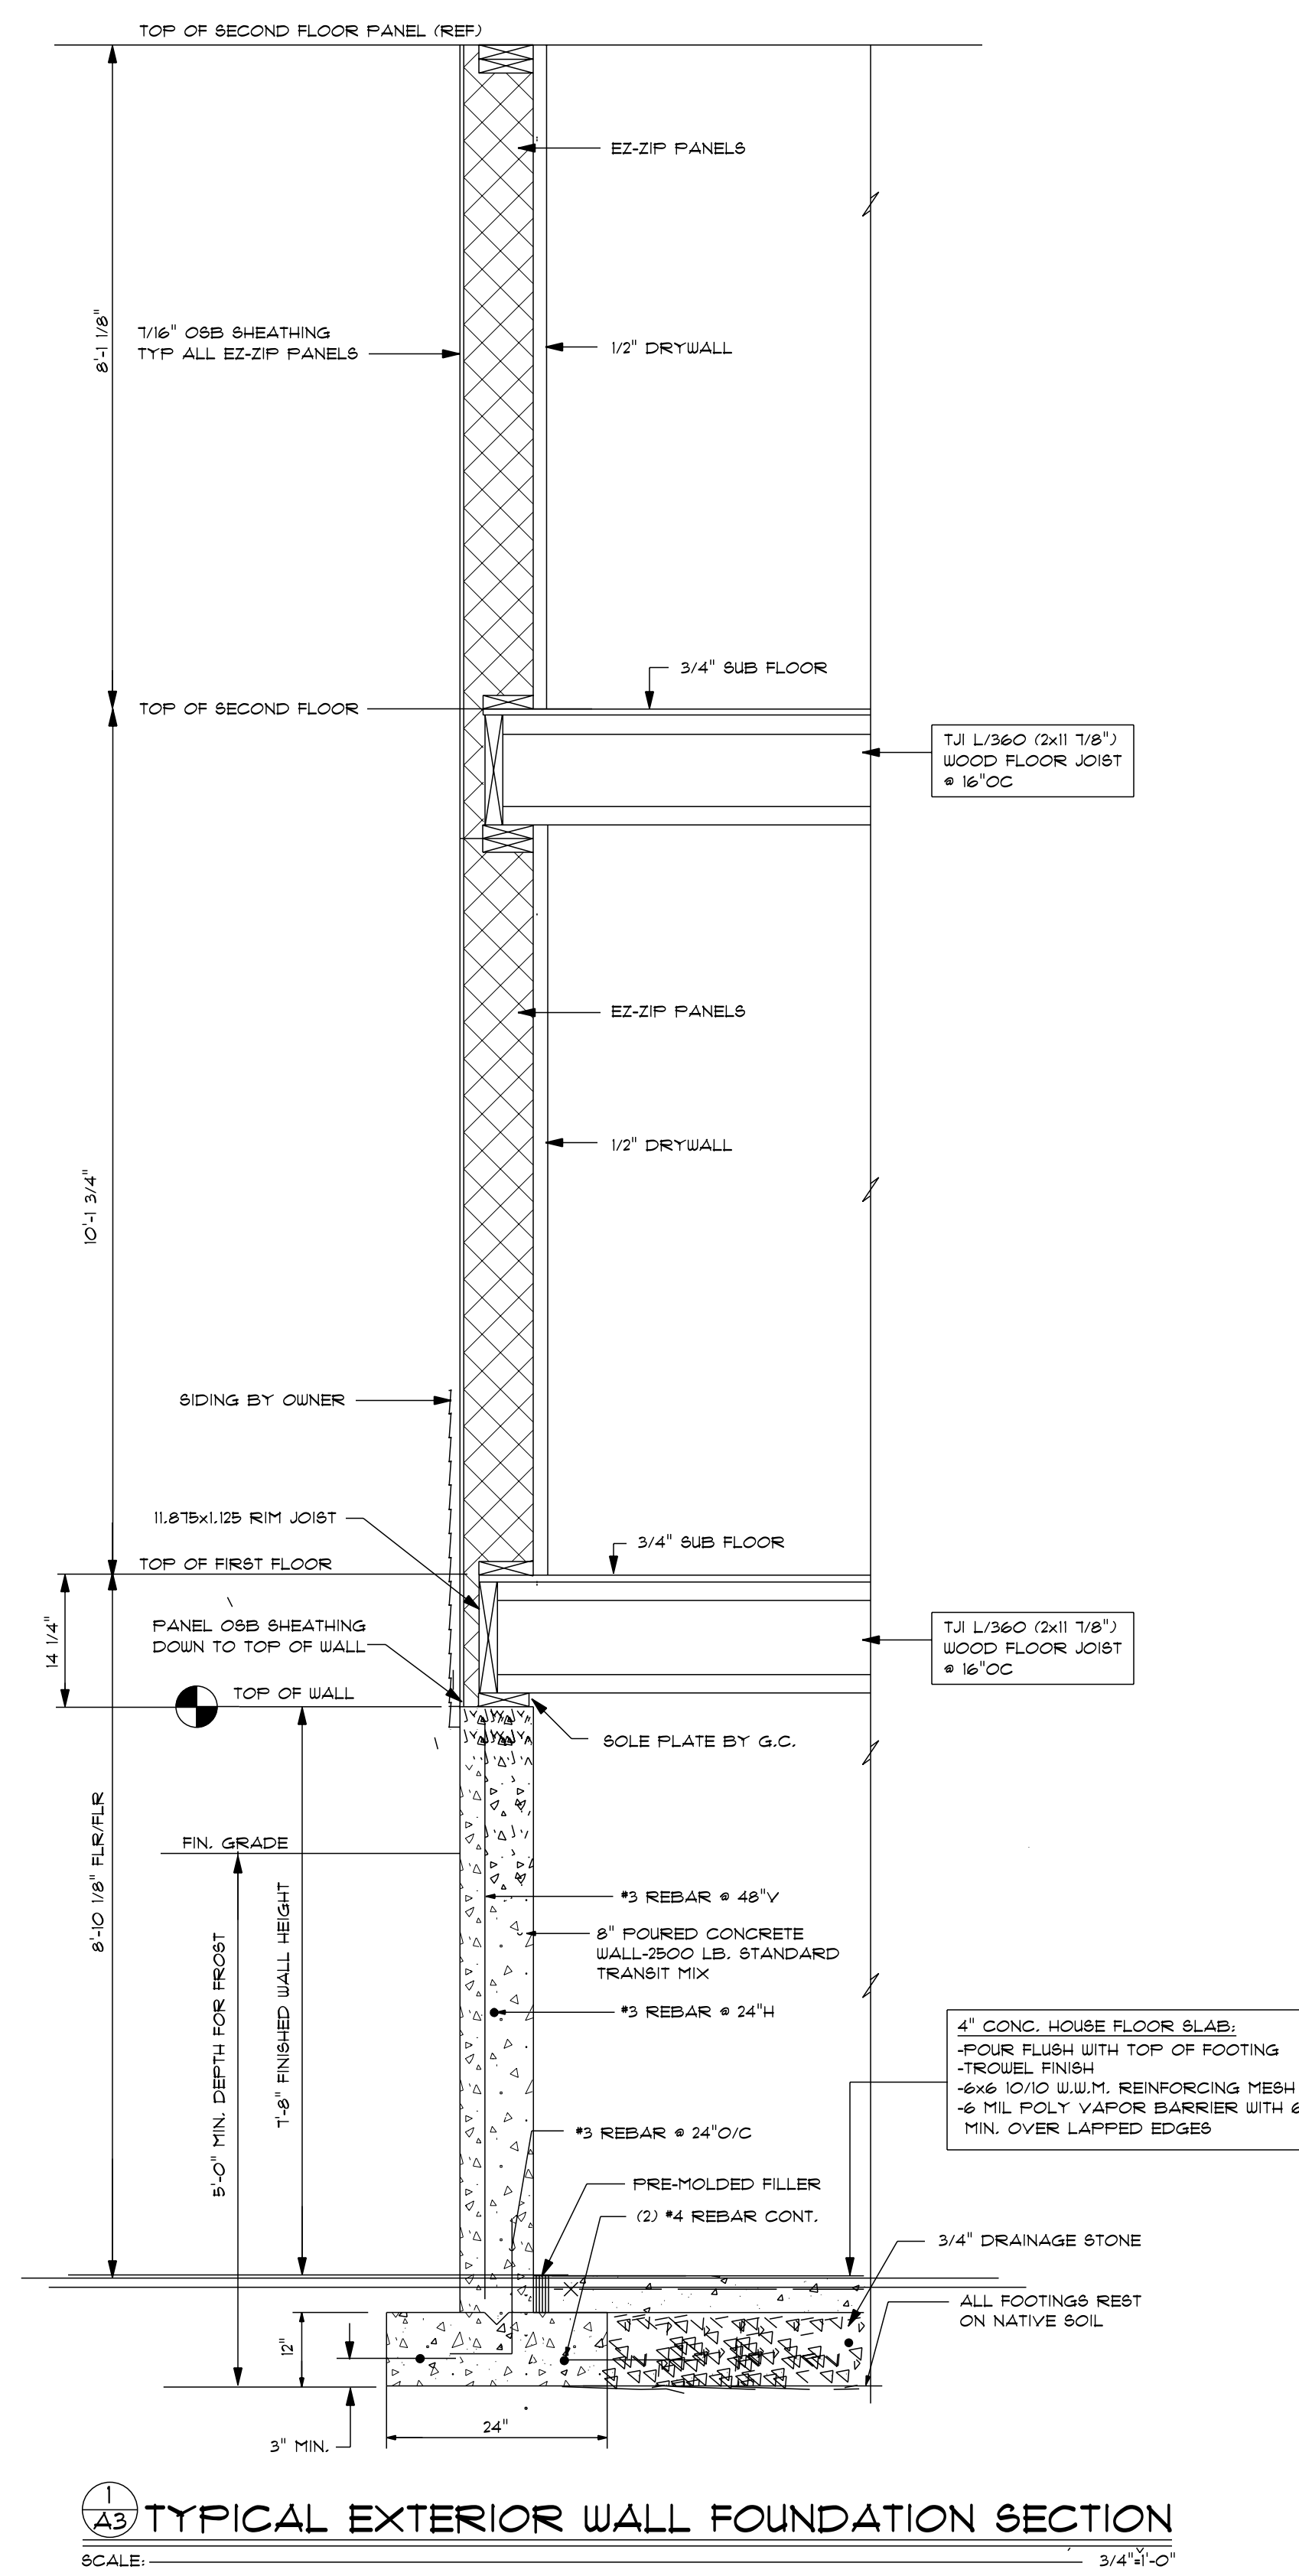

PROJECT NO.		2	DEC 14/11	STRUCTURAL REVISIONS
FILE NO.		1	DATE	STRUCTURAL REVISIONS
		REVISIONS		
SCALE: AS NOTED		DATE: NOV 22/17		
FOUNDATION PLAN & DETAILS				

A3