
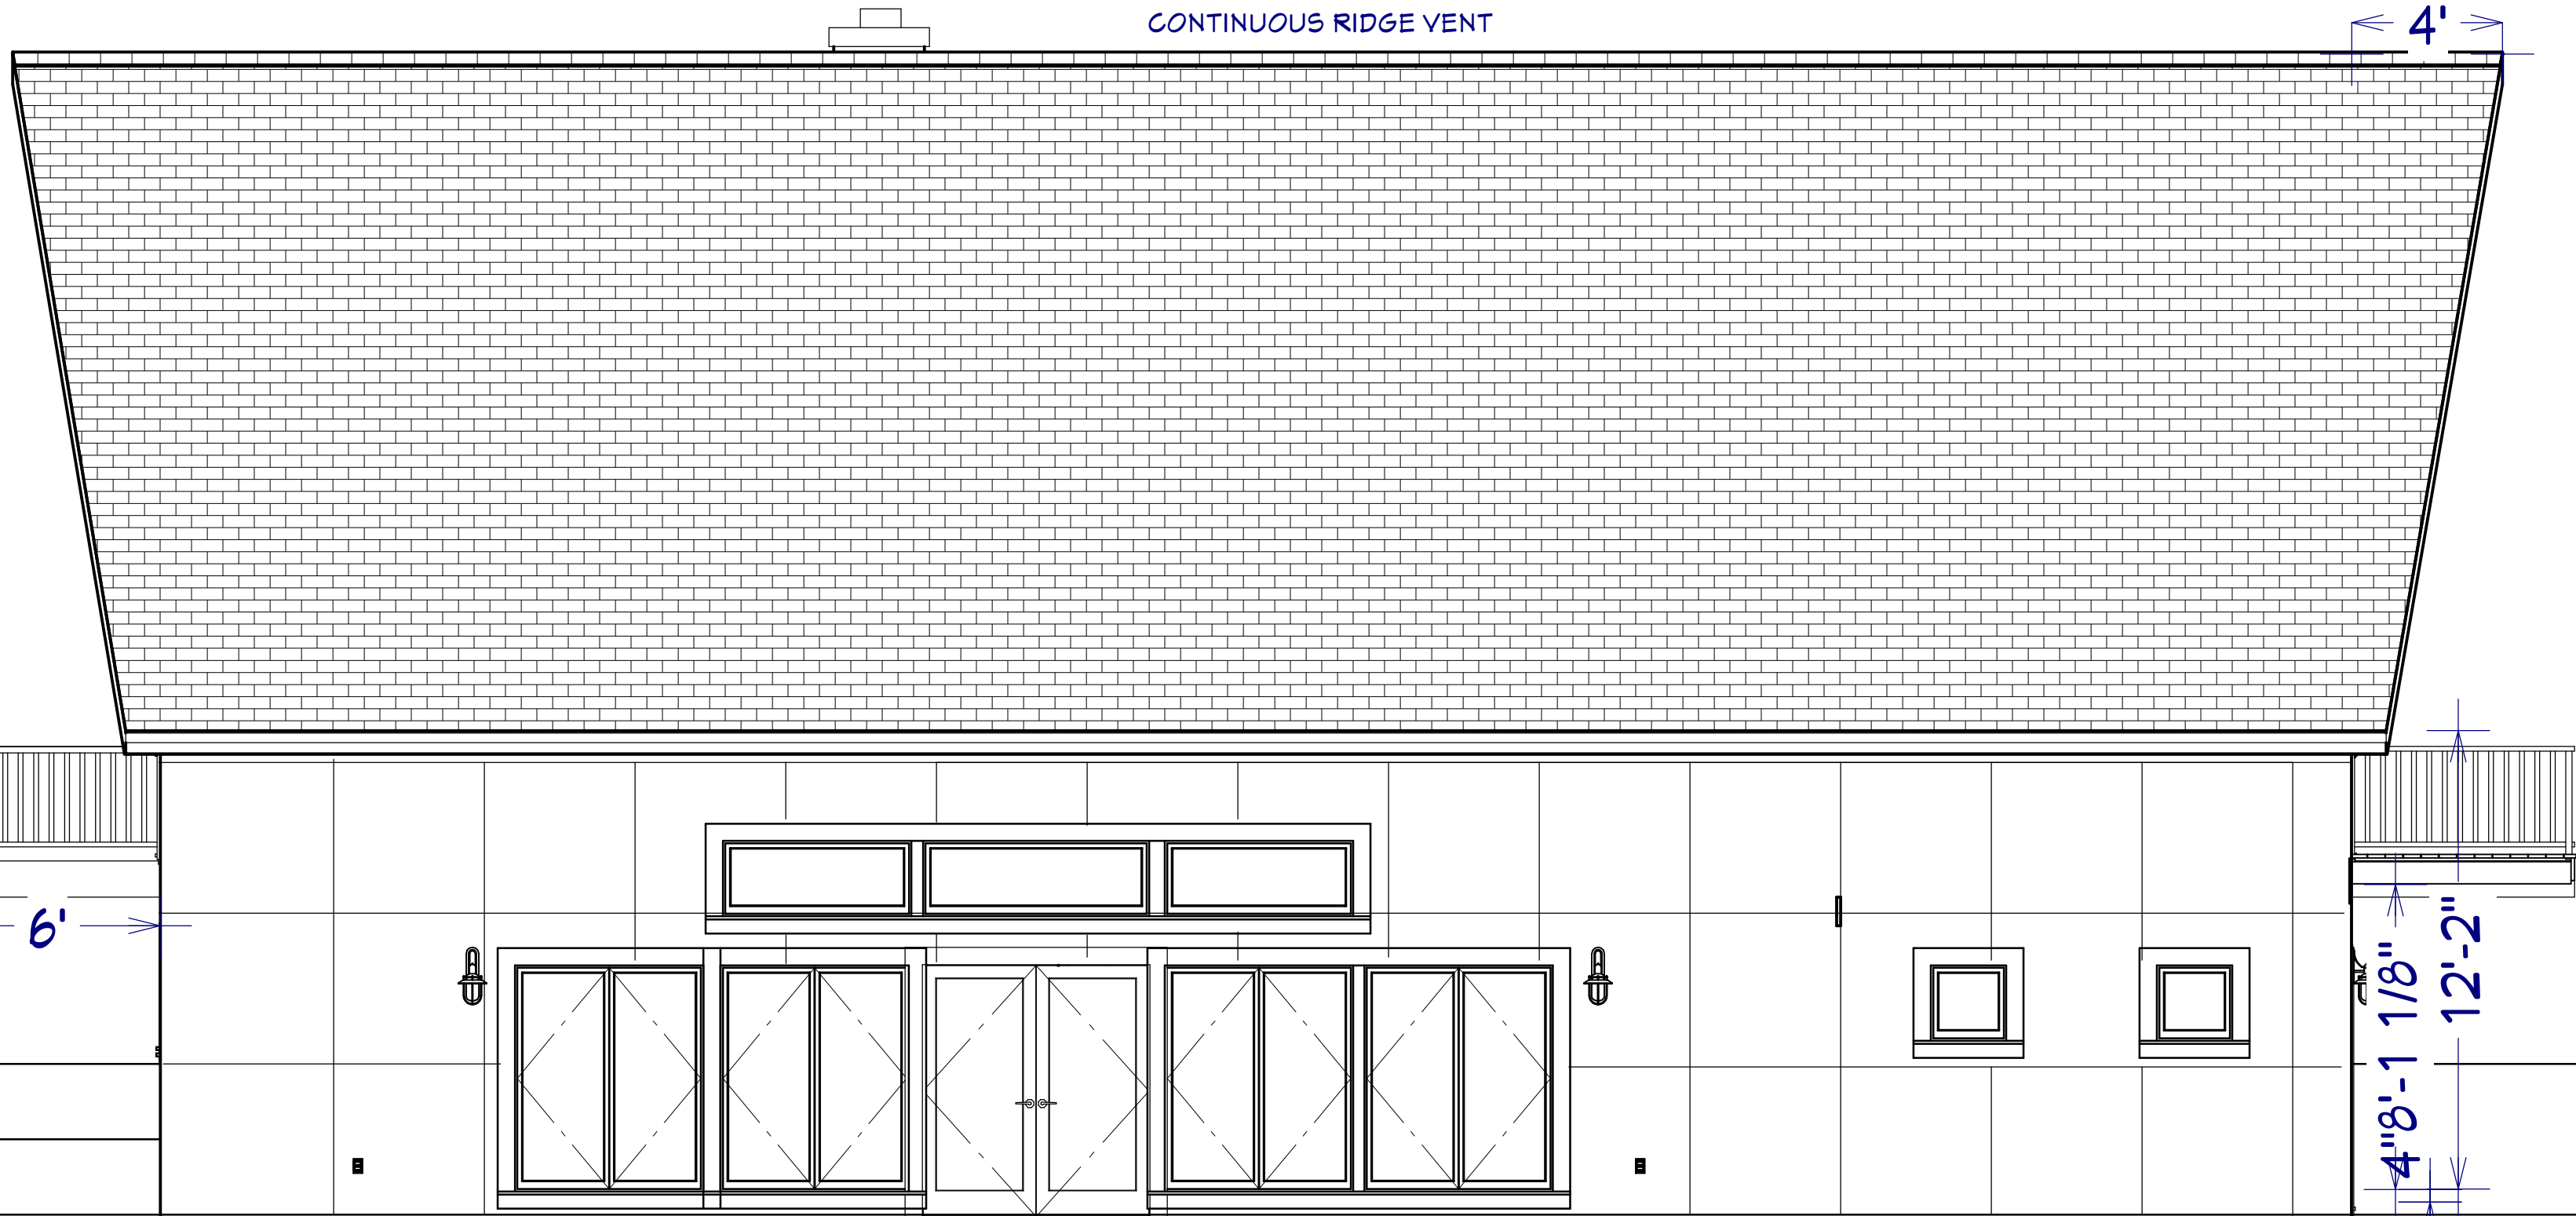


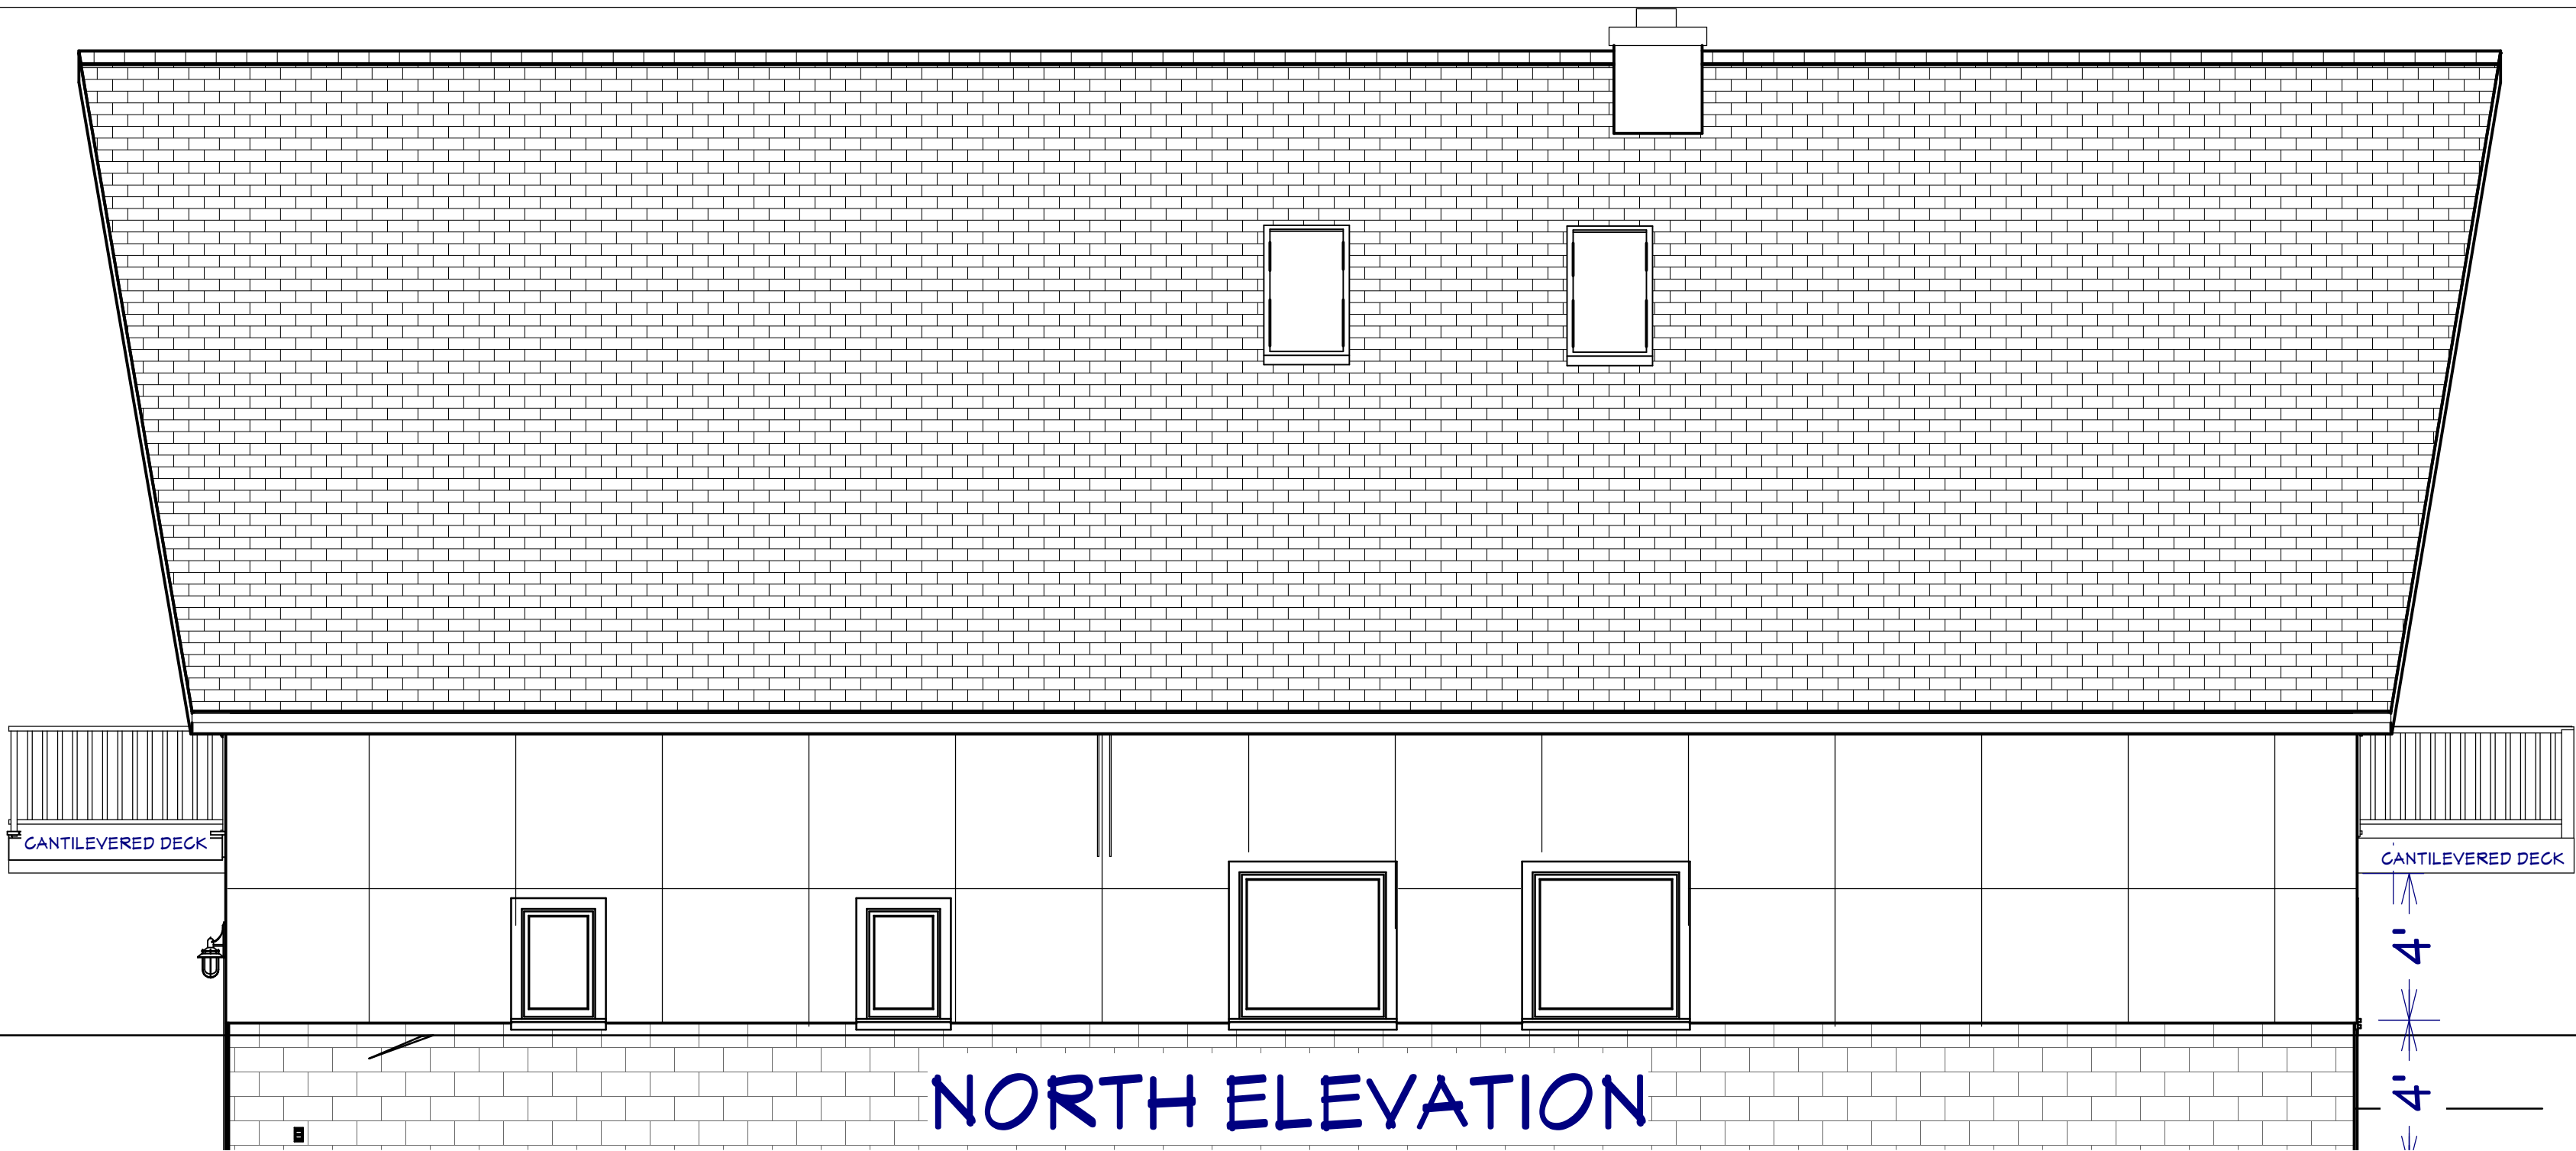

NORTH ELEVATION

CONTINUOUS RIDGE VENT

SOUTH ELEVATION

CONTRACTOR SHALL VERIFY ALL DIMENSIONS AND ASSUME RESPONSIBILITY

To be built by:

PROJECT DESCRIPTION:

DATE:


5/11/2018

SCALE:


1/4"=1'-0"

SHEET:

A-1

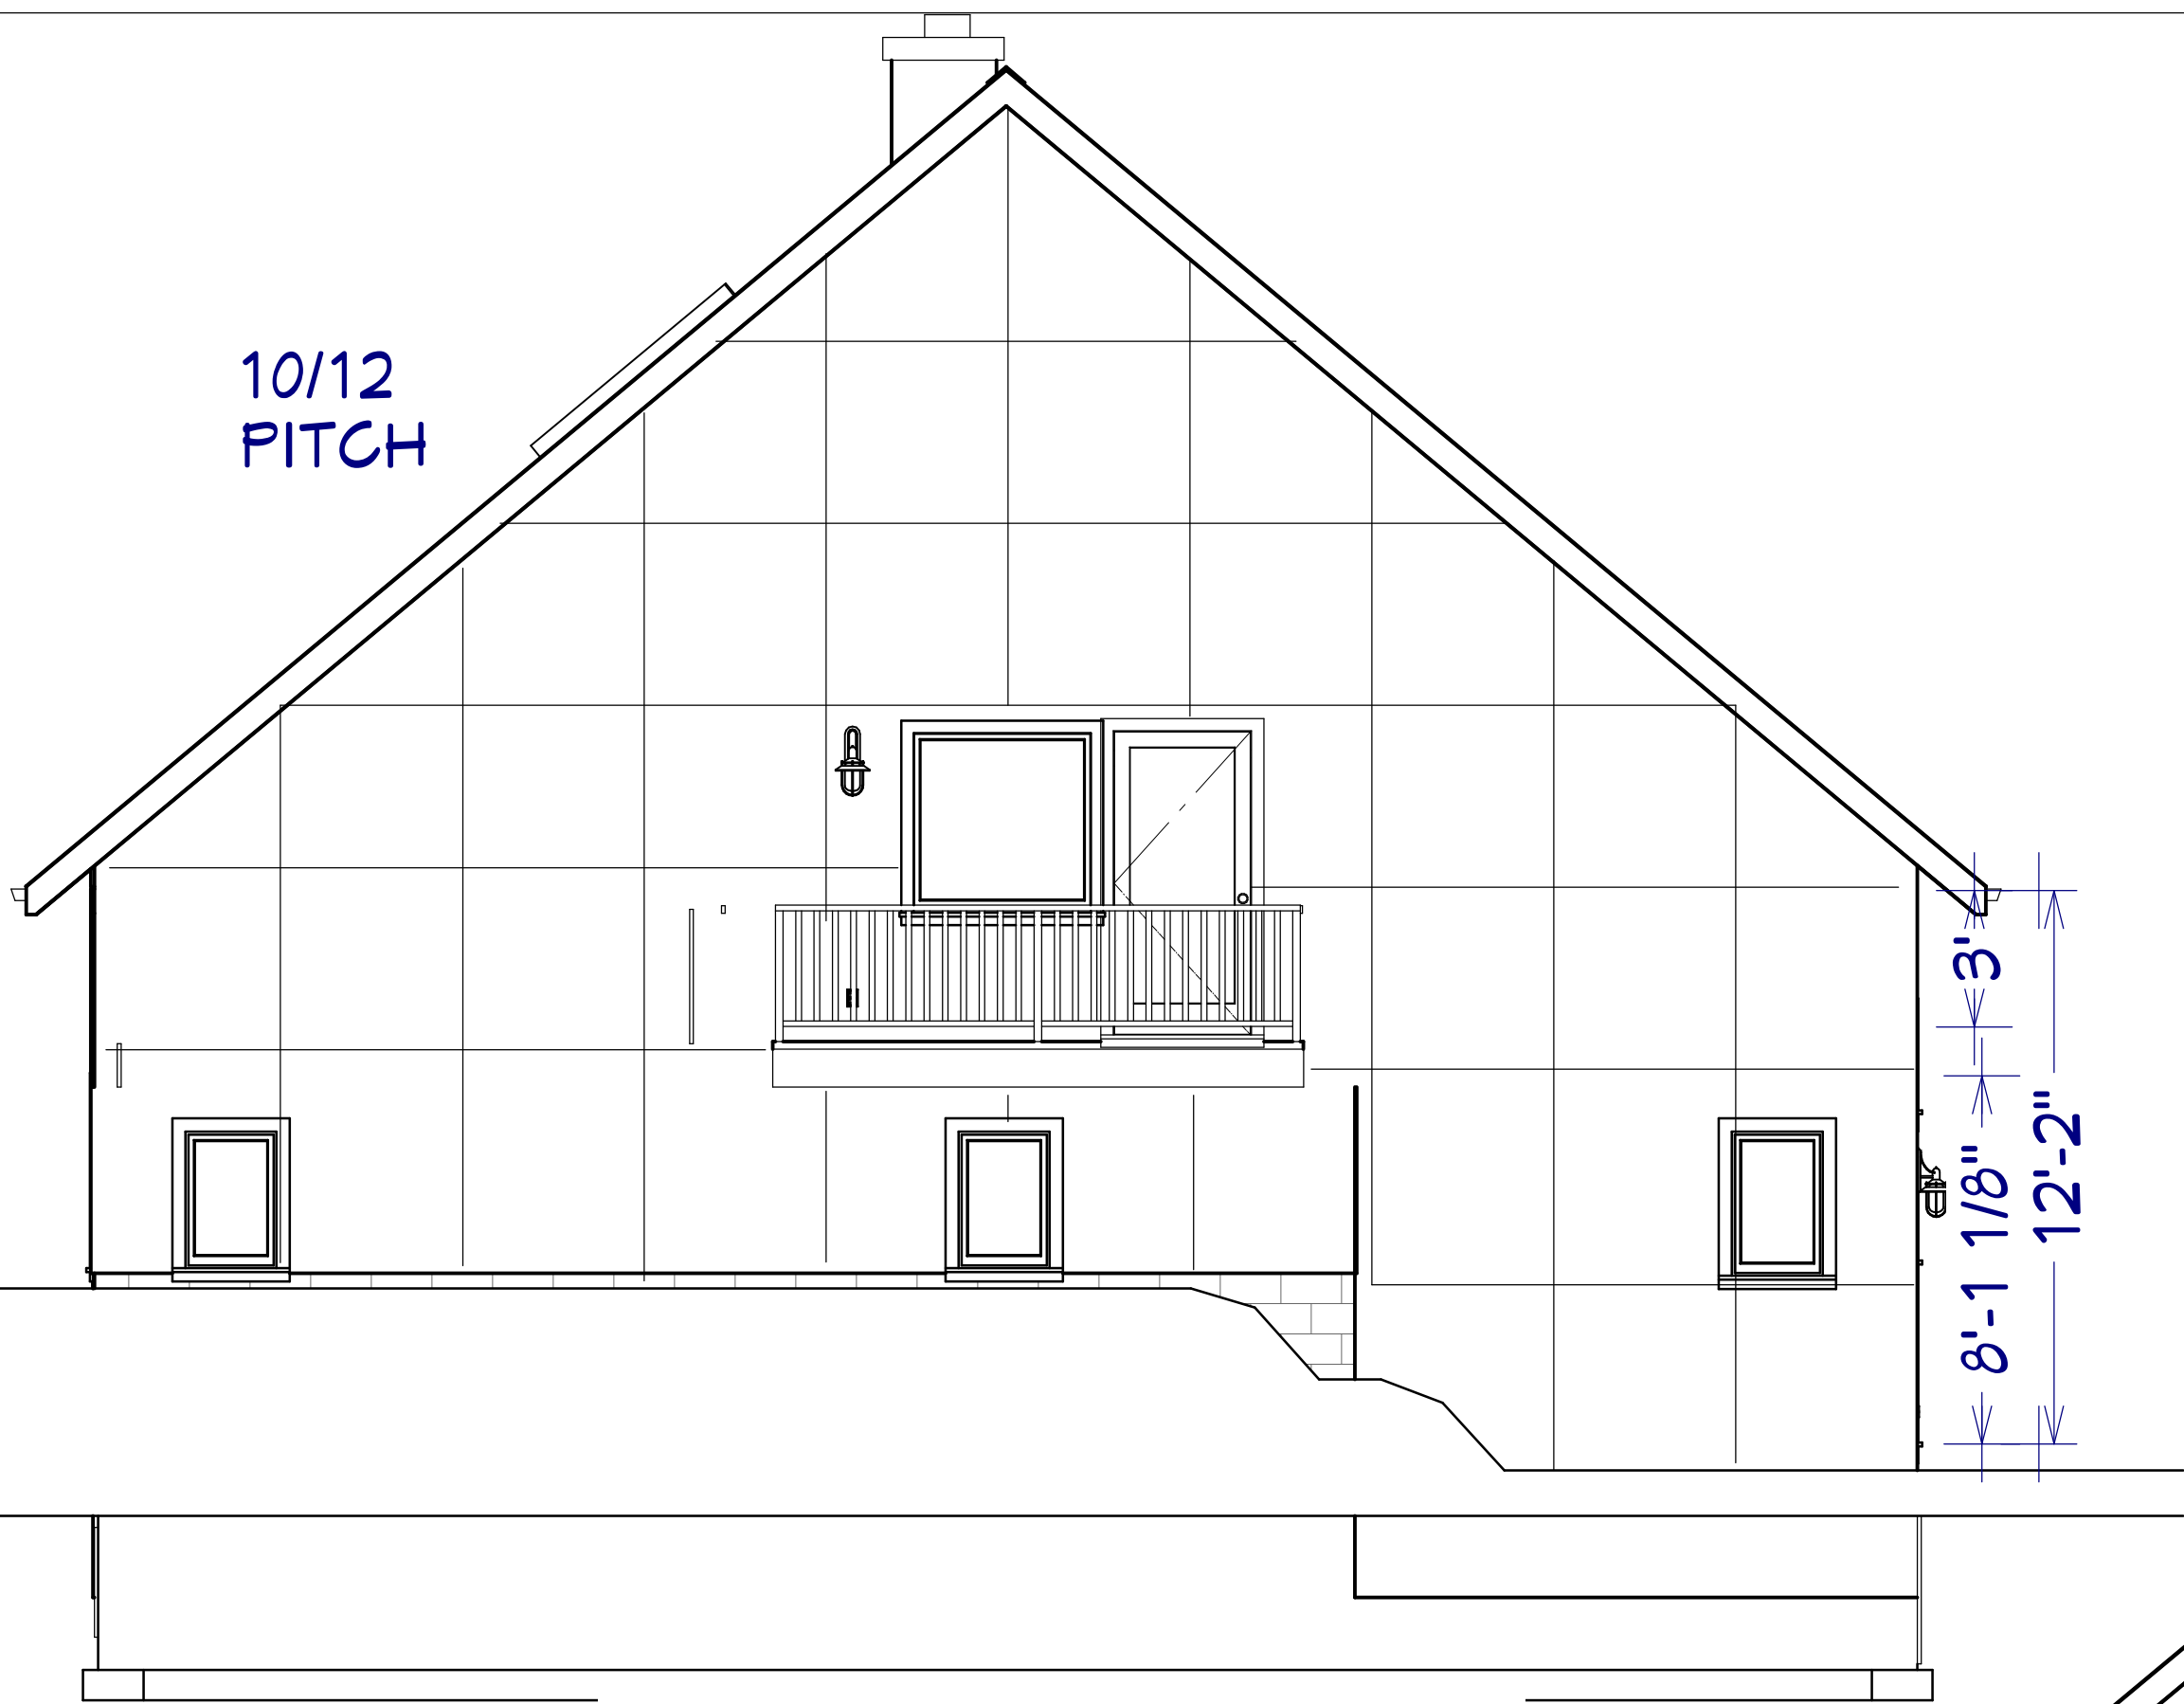

WEST ELEVATION

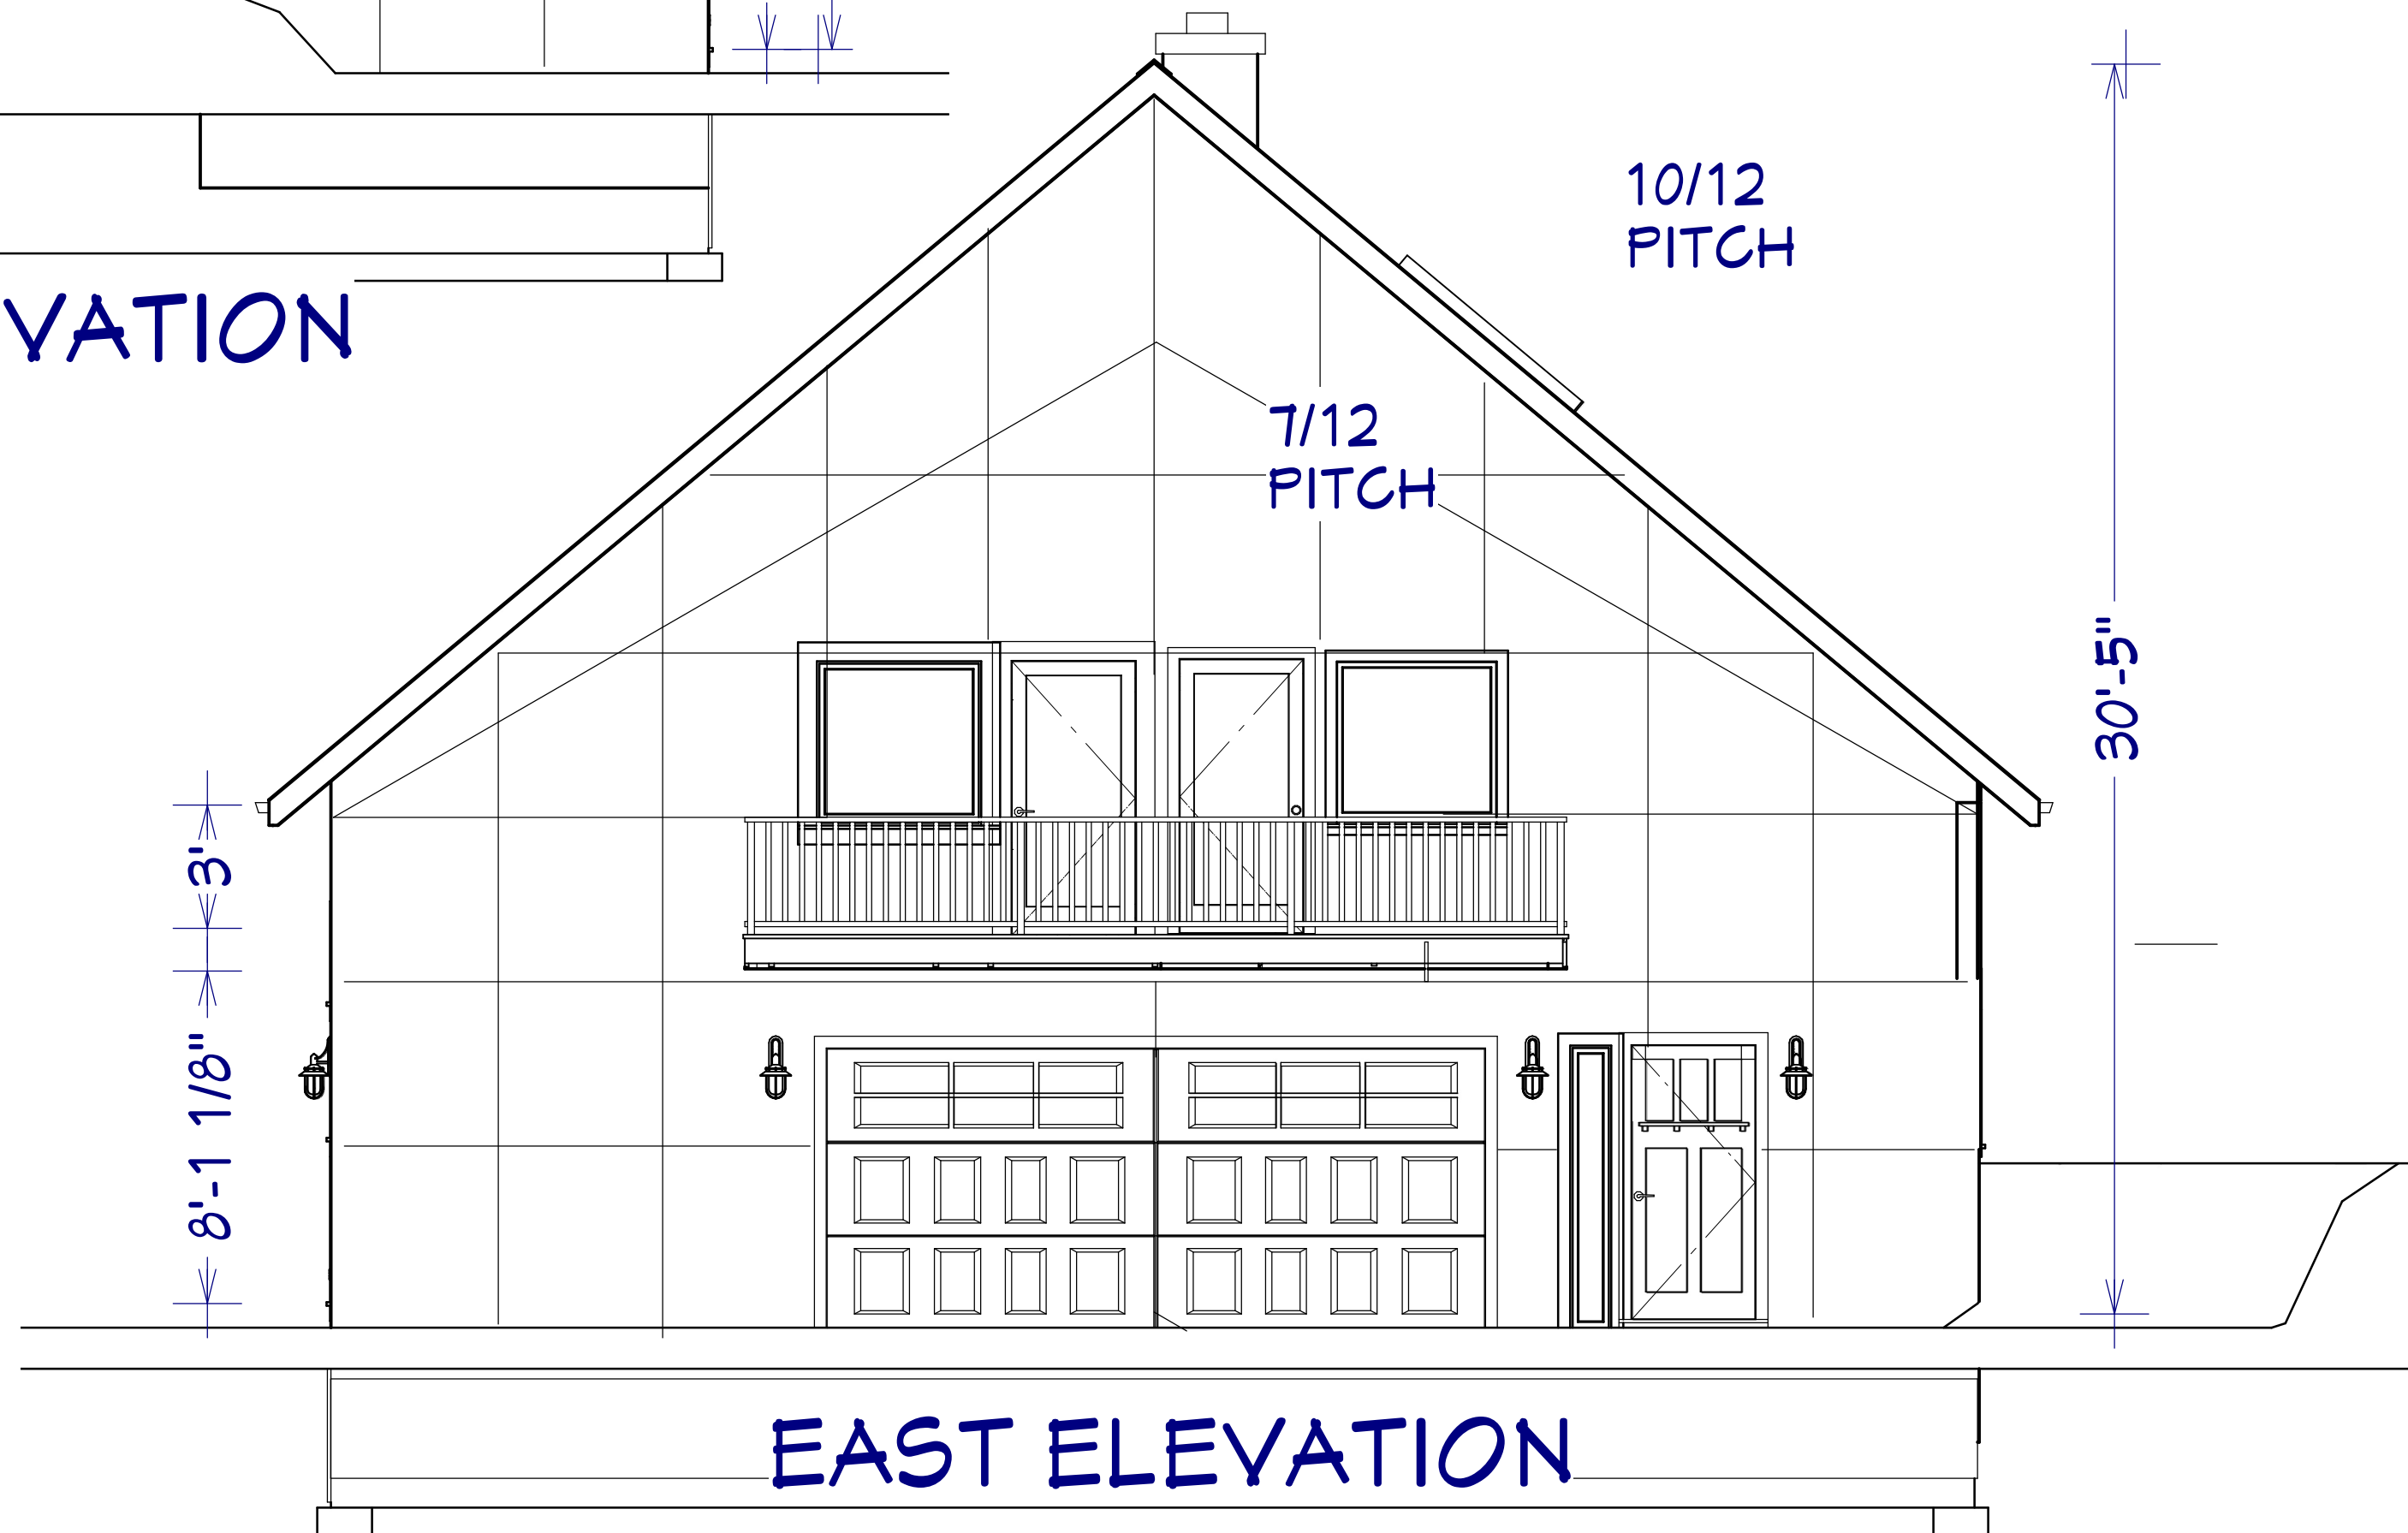

EAST ELEVATION

To be built by:

DATE:


5/11/2018

SCALE:

1/4"=1'-0"

SHEET:

A-2

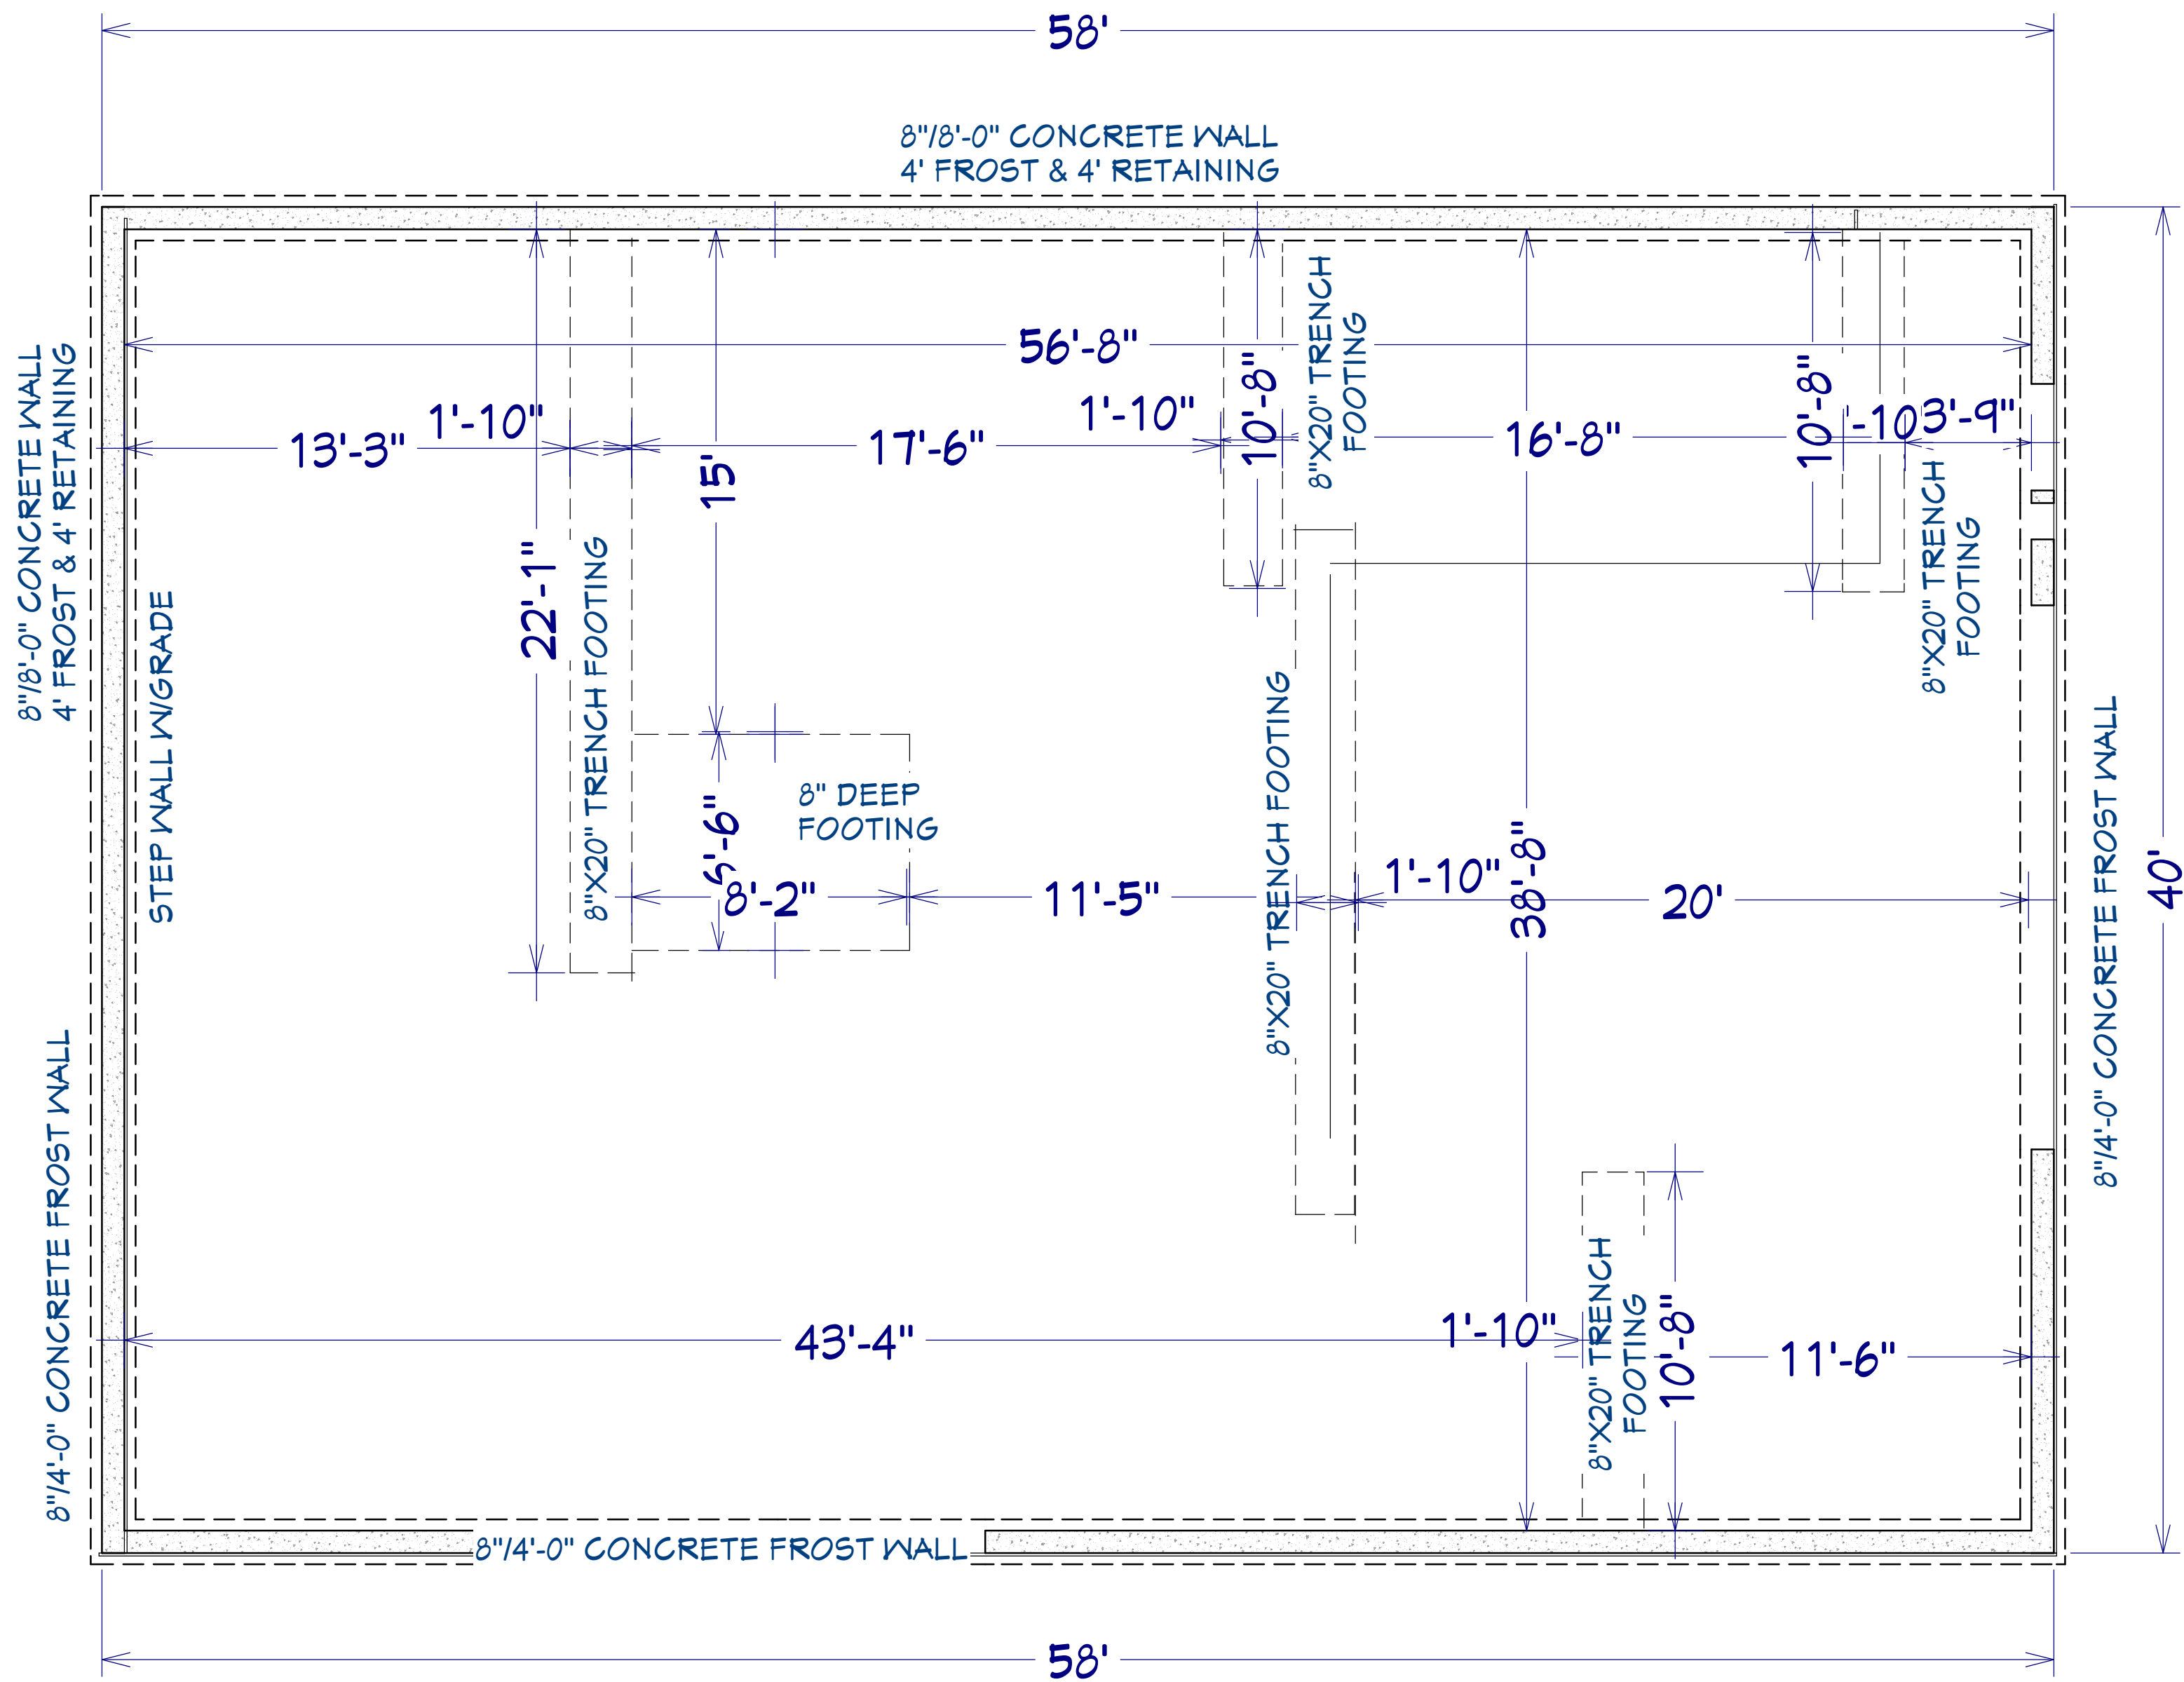

To be built by:

DATE:

5/11/2018

SCALE:

1/4" = 1'-0"

SHEET:

A-3

