


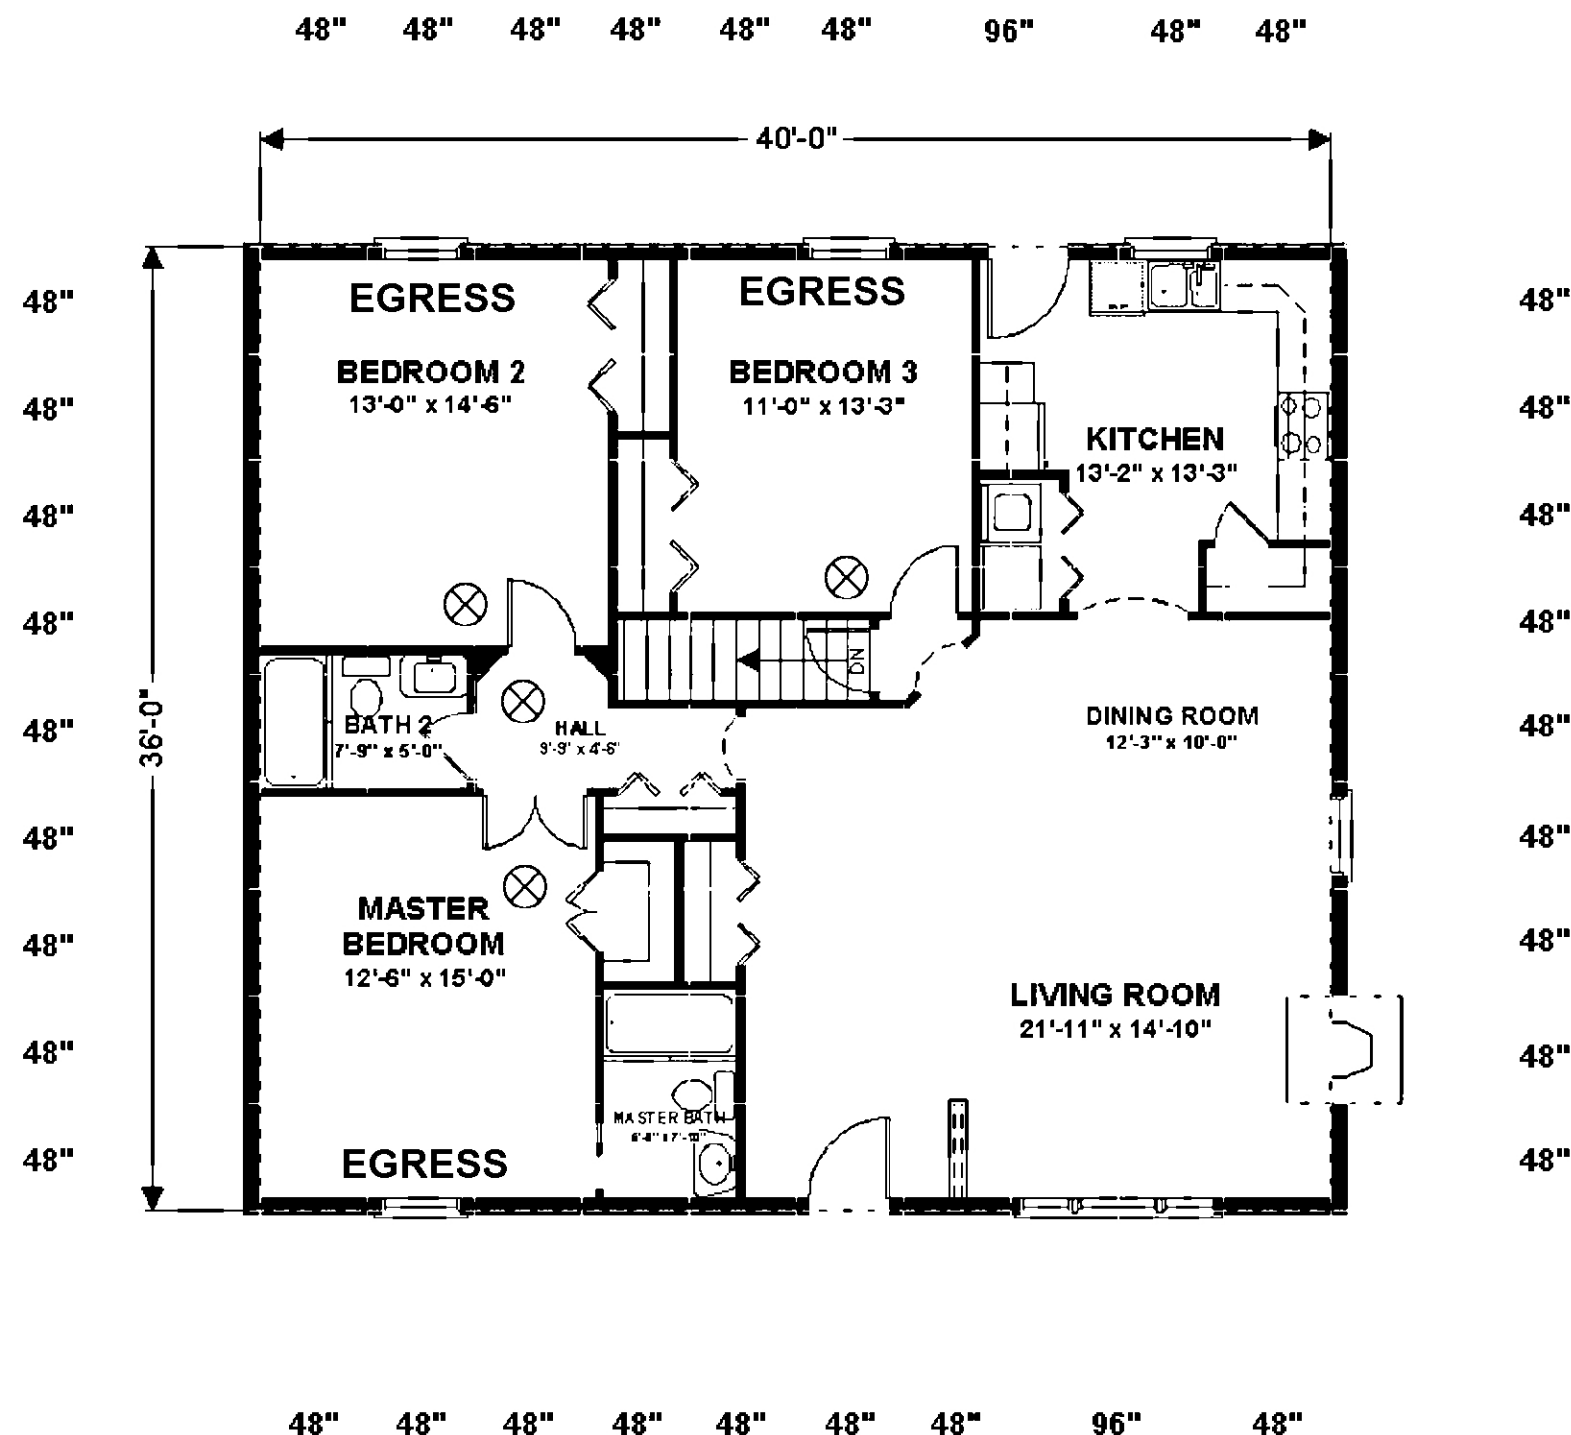

ENERGY CODE (Where Applicable):  
Windows, Doors, and Insulation must meet the requirements of the Energy Code. Verify your compliance with the Energy Code.

DOOR REQUIREMENTS (Where Applicable):  
Main entry door must be 3'-0" width.  
DOORS MEET Governing Building Code.

WINDOW REQUIREMENTS (Where Applicable):  
Windows selected must meet the following:  
WINDOWS Building Code.

Total window area of each habitable room must equal at least 10% of the floor area of the room.

Openable window area of each habitable room must equal at least 5% of the floor area of the room.

All sleeping rooms must have at least one window with 5.7 SF and be 20" width minimum and 24" height minimum and have a maximum sill height of 39" above floor.

NOTE:

ENGINEERED TRUSS 24" O.C. BY OTHERS.  
5/12 8" HEEL 16" OH  
FOLLOW SPECIFICATIONS.

⊗ INDICATES SMOKE/CO DETECTOR LOCATION INTERCONNECTED

THIS IS A TYPICAL FLOOR PLAN.  
IF YOU WANT TO DEVIATE FROM THE  
FLOOR PLAN SHOWN, IT IS THE OWNERS  
RESPONSIBILITY TO INFORM YOUR LOCAL  
BUILDING OFFICIAL OF ANY CHANGES.

**GREEN-R-PANEL**  
The Smart Way To Build

Affordable - Easy to Assemble - Do-It-Yourself  
Pre-Fab Home Building Packages Featuring  
Prefabricated Component Panel Wall Systems.

Toll Free: tel (800) 871-7089 Ext. 3 / fax (866) 521-6661  
[www.greenrpanel.com](http://www.greenrpanel.com)

|                                           |                 |                       |               |
|-------------------------------------------|-----------------|-----------------------|---------------|
| CHECKED FOR STRUCTURAL<br>CODE COMPLIANCE |                 | TYPICAL<br>FLOOR PLAN | Drg.<br>Type  |
| Scale : NTS                               |                 |                       | STD.          |
| Drawn :<br>CKJ                            | Checked :<br>WB | GREEN-R-PANEL         | Drg. No<br>FP |

---

Page 6

R1S-36x41