



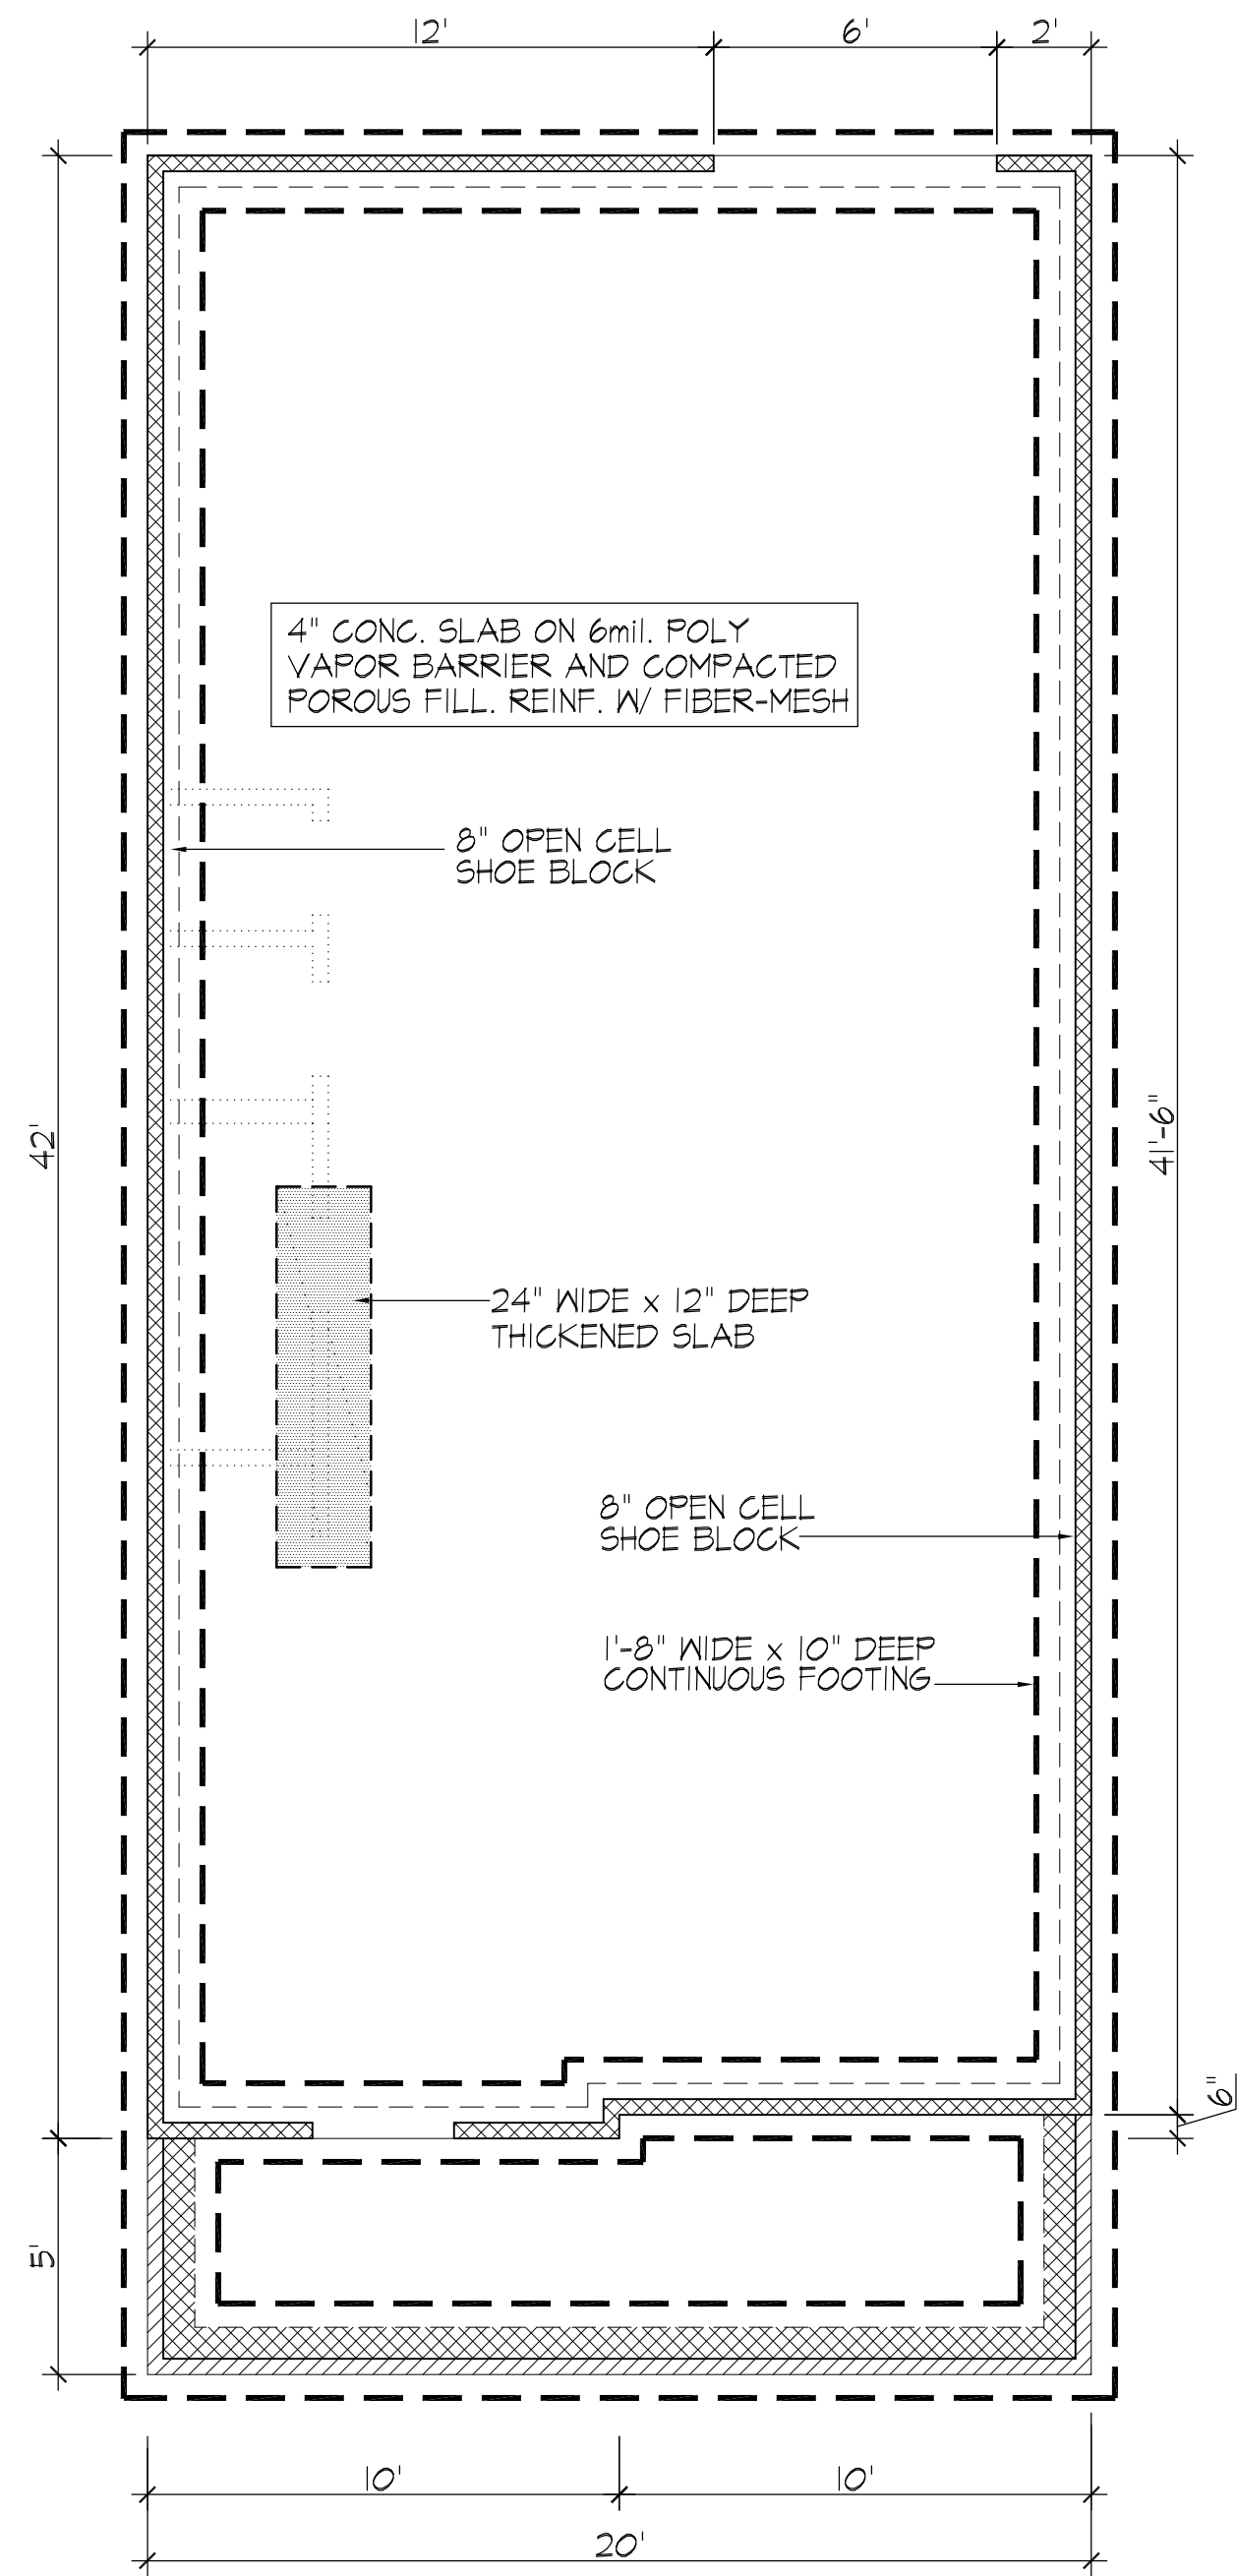


FOUNDATION PLAN
SCALE: 1/4" = 1'-0"

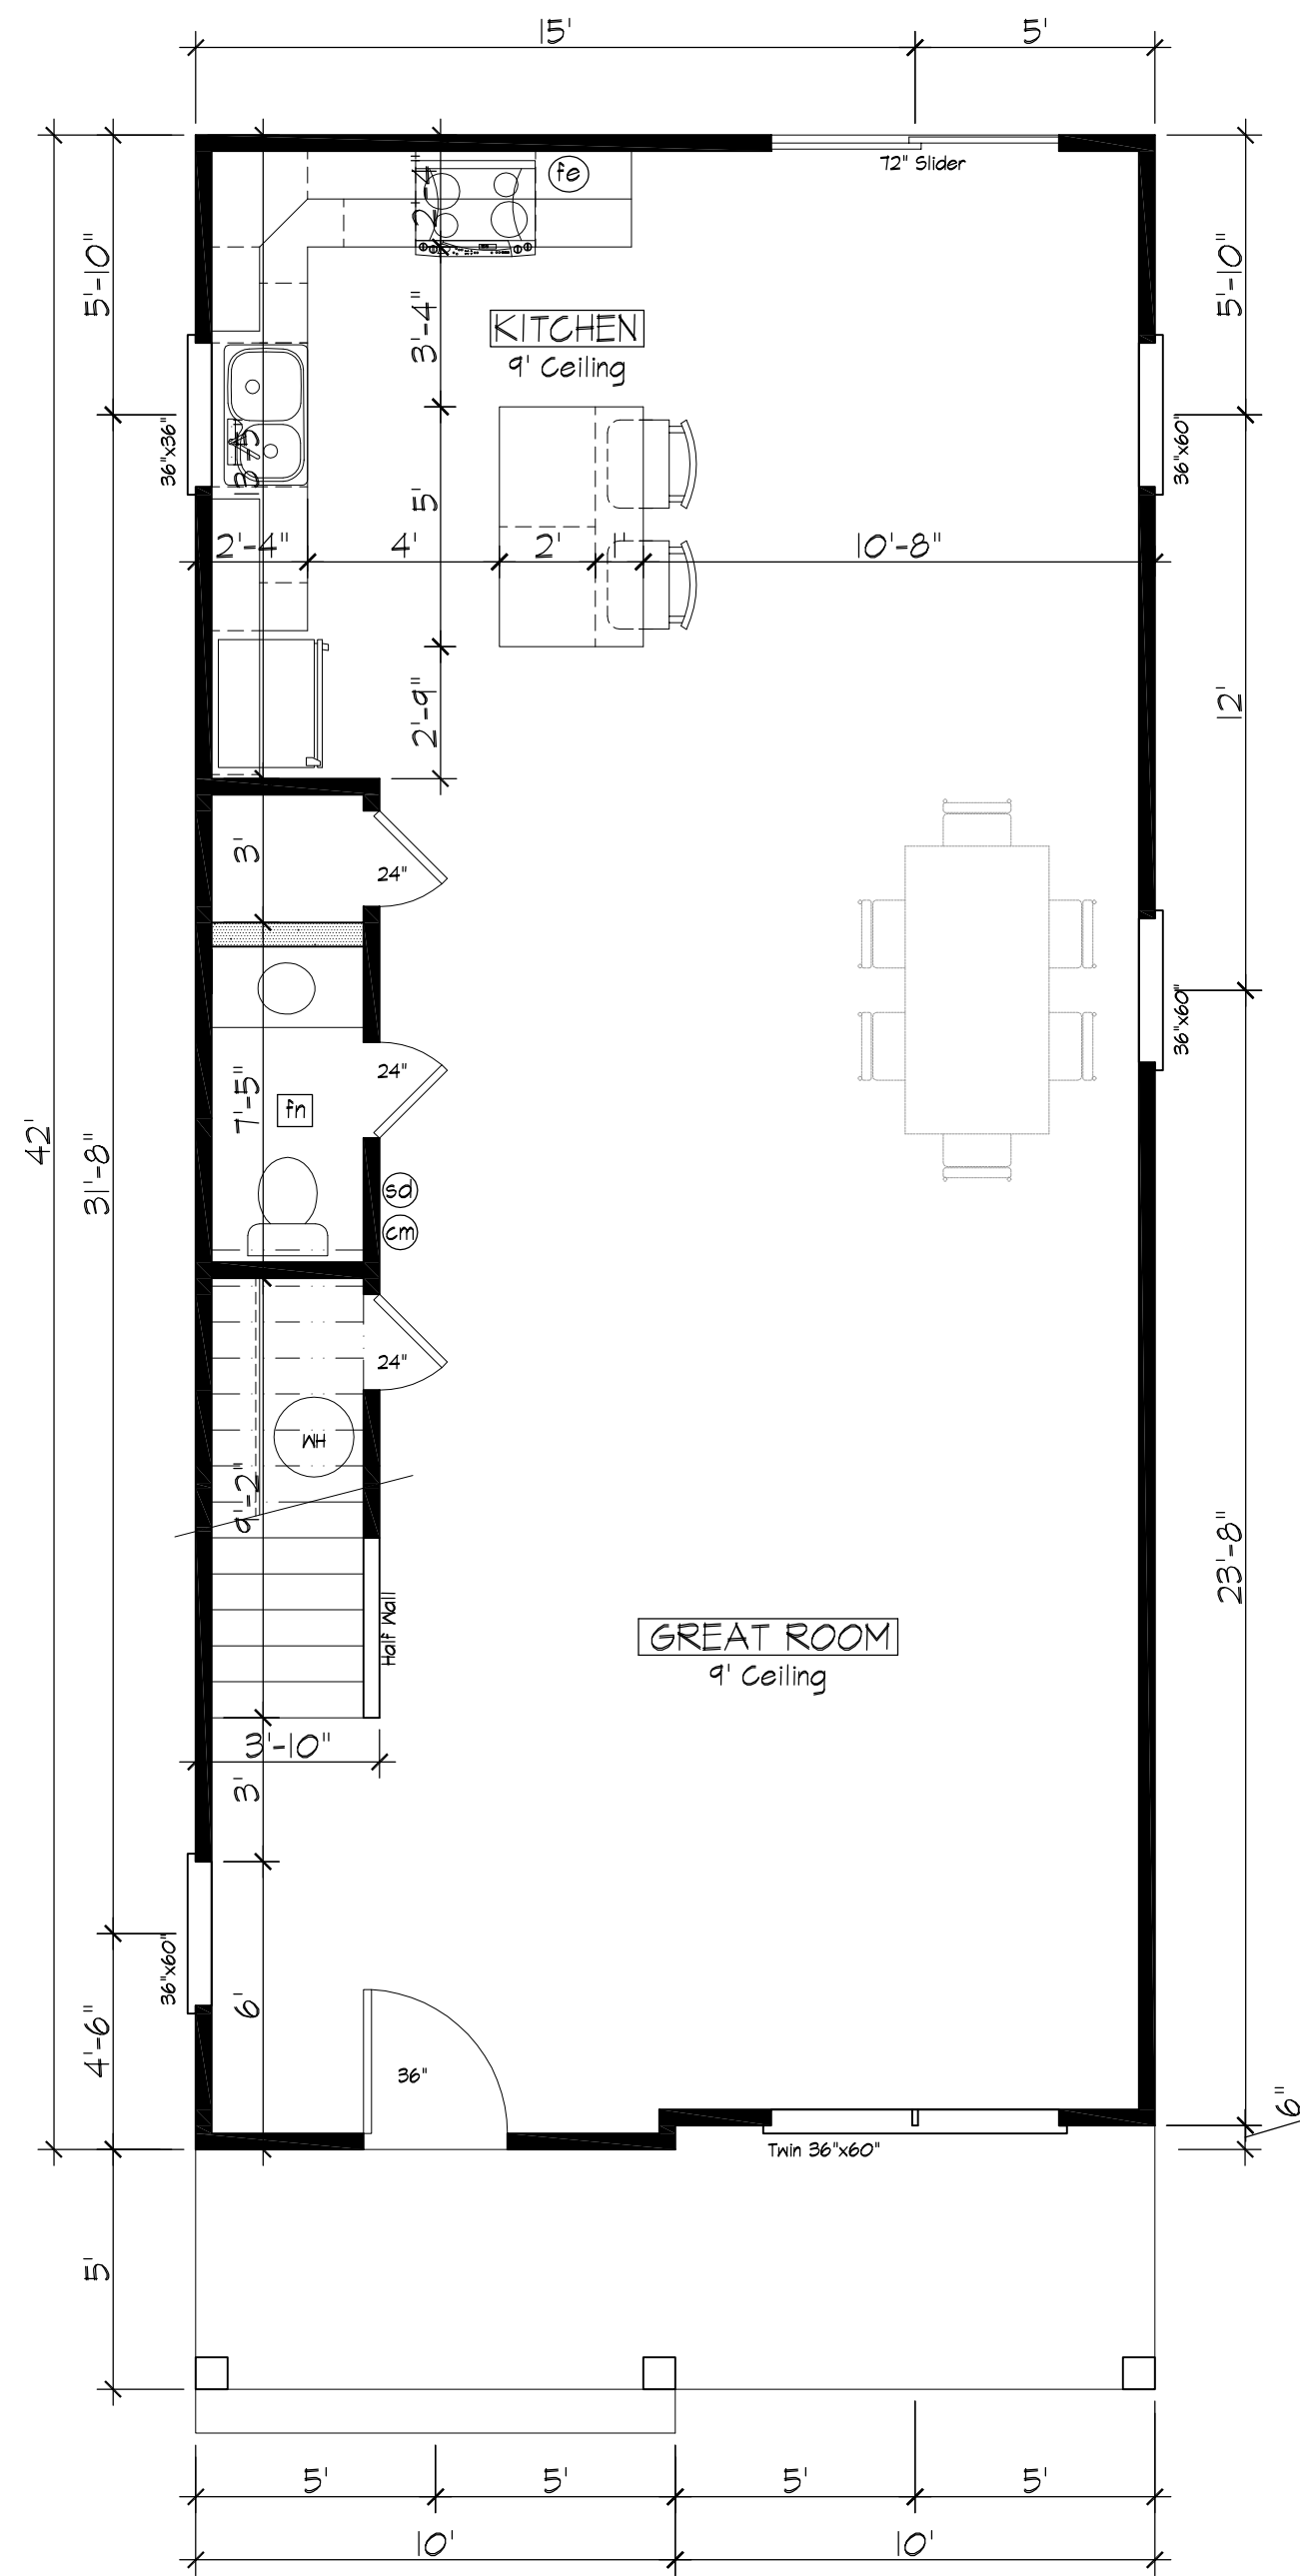


1st. FLOOR PLAN 835 S.F.
SCALE: 1/4" = 1'-0"

- INTERIOR BEARING WALL
- WALL ABOVE
- EXISTING WALL TO BE REMOVED
- NEW WALL CONSTRUCTION
- EXHAUST FAN / LIGHT
- WIRED SMOKE DETECTOR
- CARBON MONOXIDE DETECTOR
- FIRE EXTINGUISHER

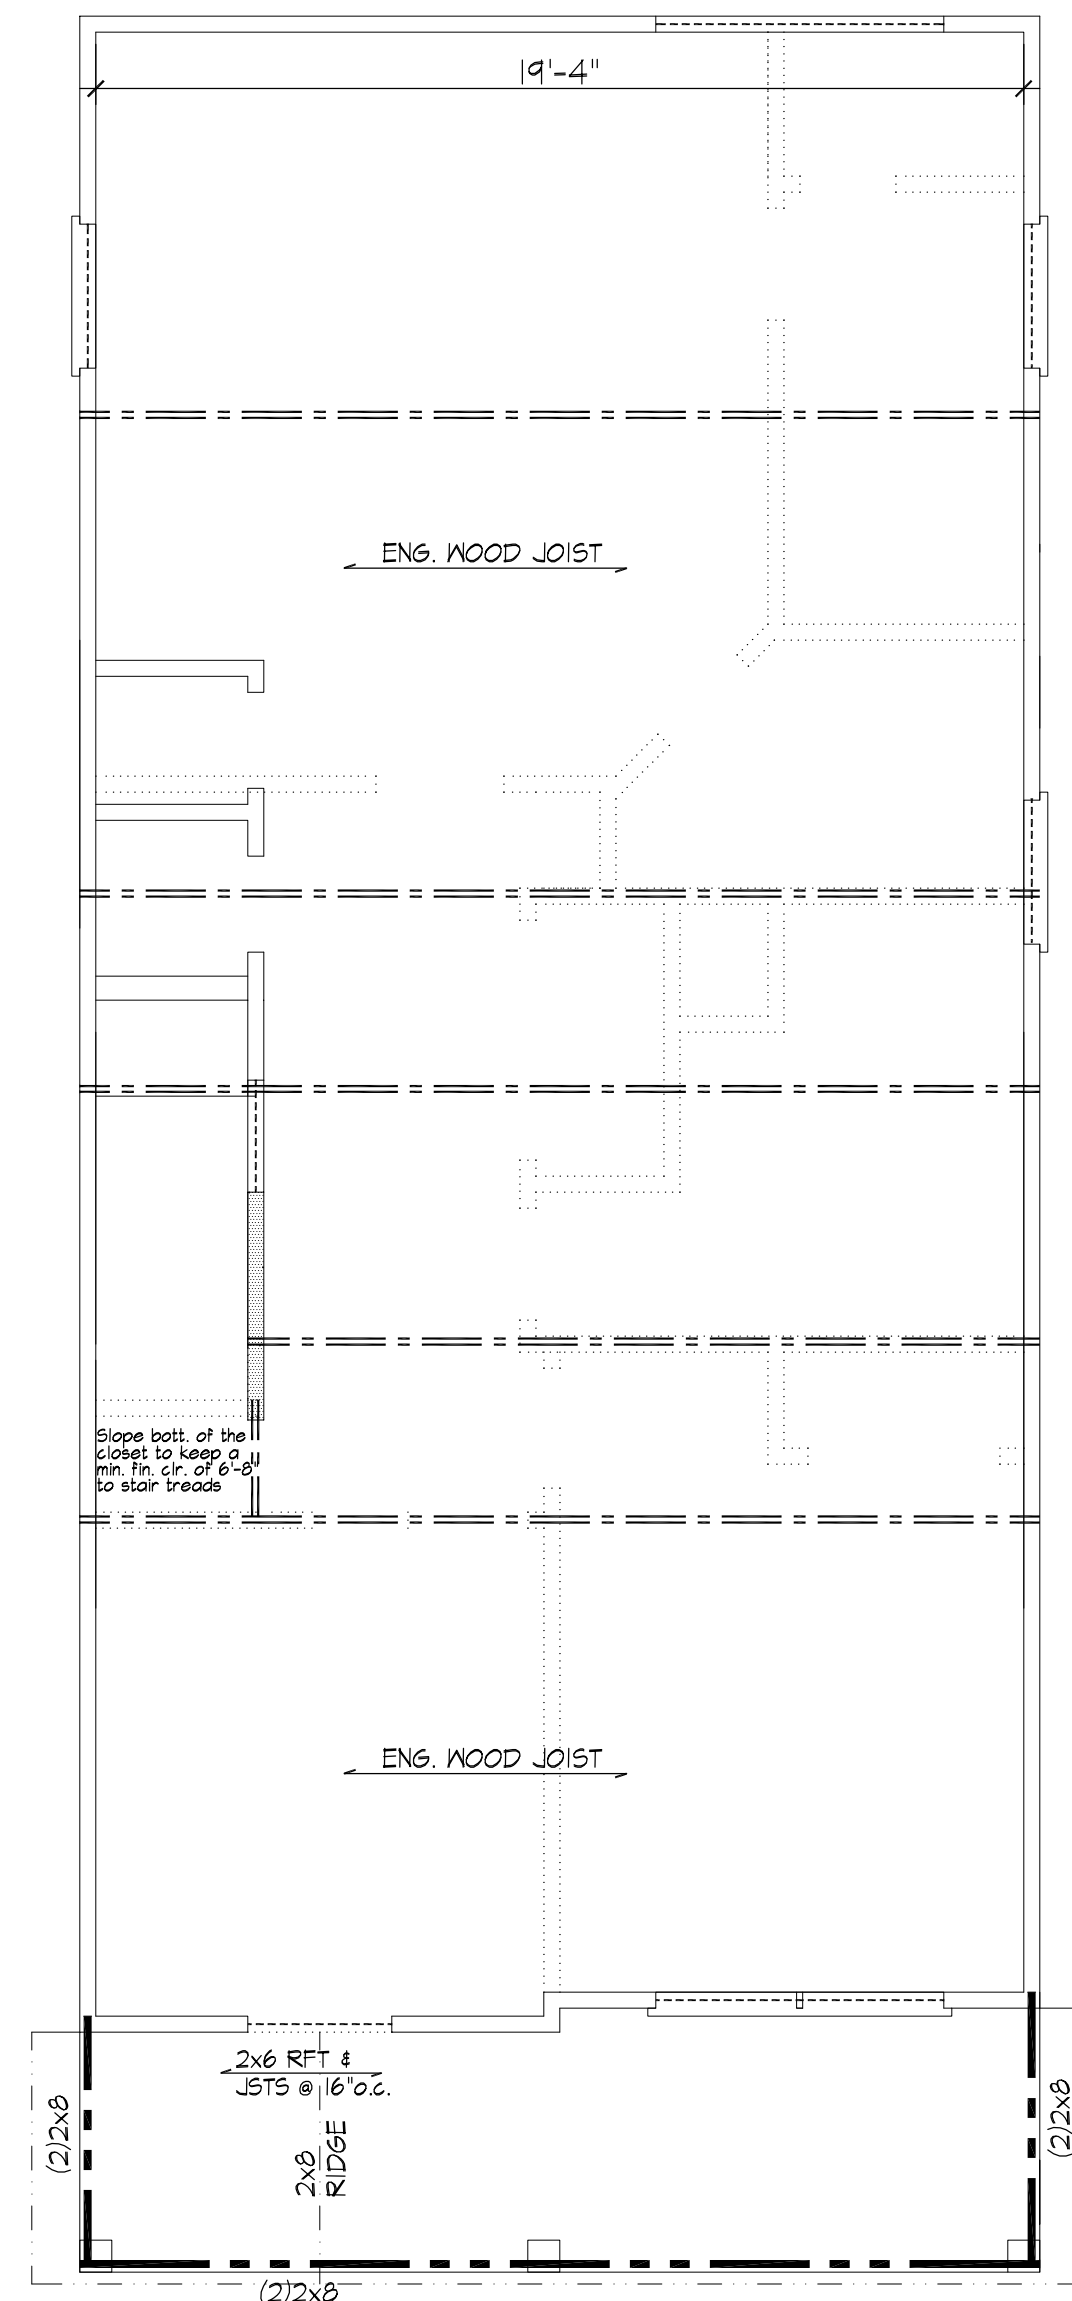

2nd. FLOOR & LOW
ROOF FRAMING PLAN
SCALE: 1/4" = 1'-0"

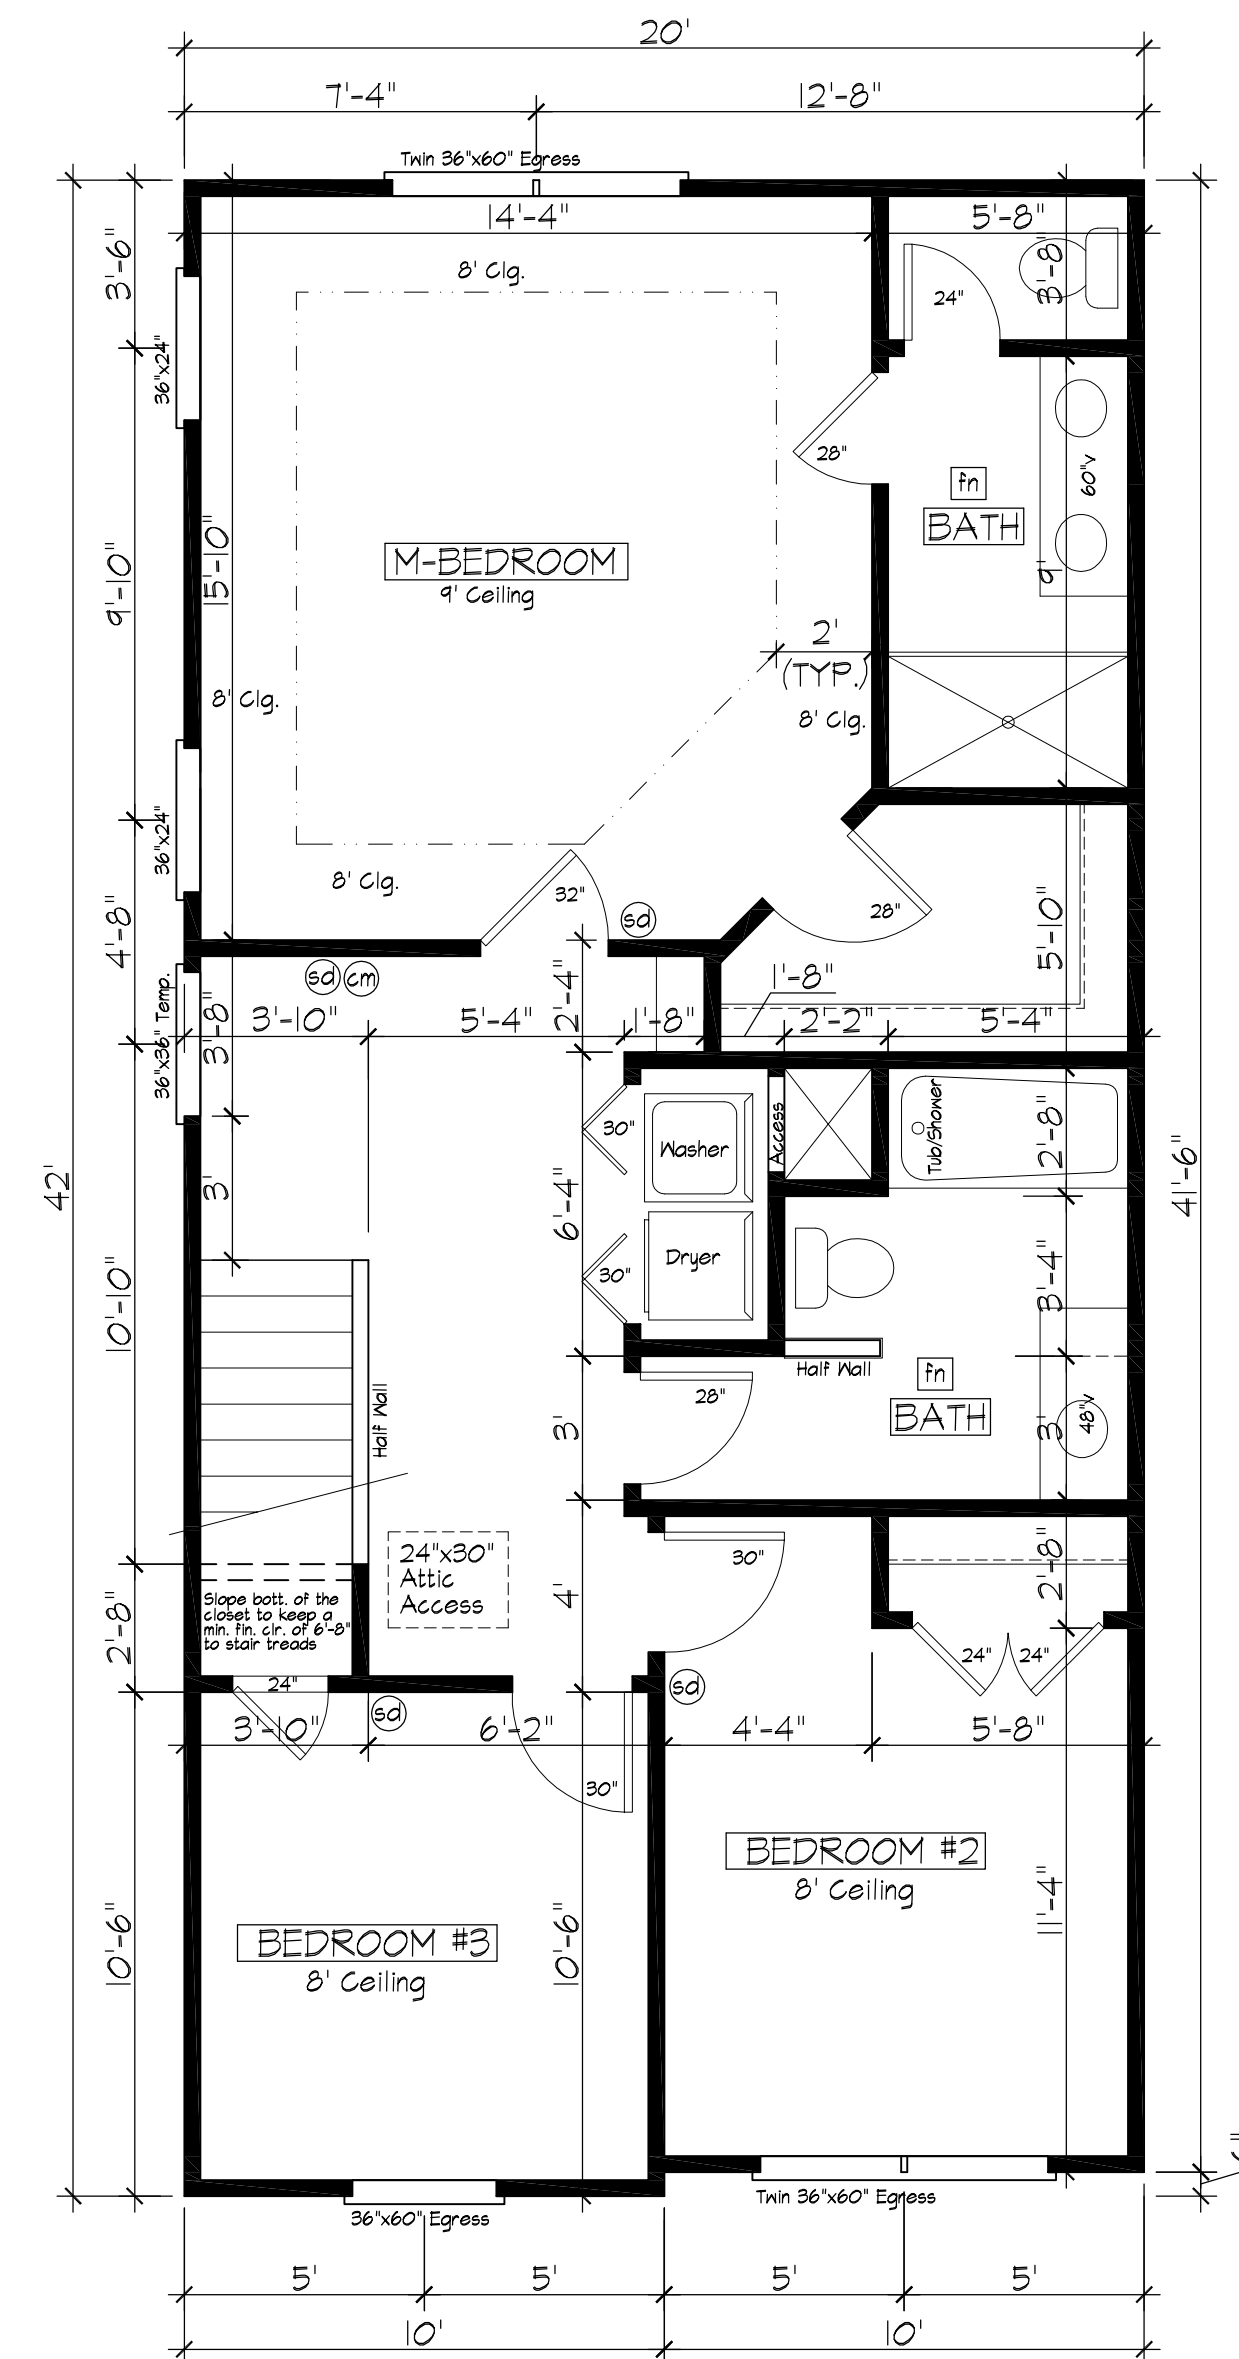

2nd. FLOOR PLAN 835 S.F.
SCALE: 1/4" = 1'-0"

PLANS

3 BDR. SINGLE FAMILY RESIDENCE AT
THE TESSA 2042 MODEL
SUFFOLK, VIRGINIA

DATE:
02.24.23

SHEET:
A3

OF: 4