



ROOF FRAMING PLAN

SCALE: 1/4" = 1'-0"

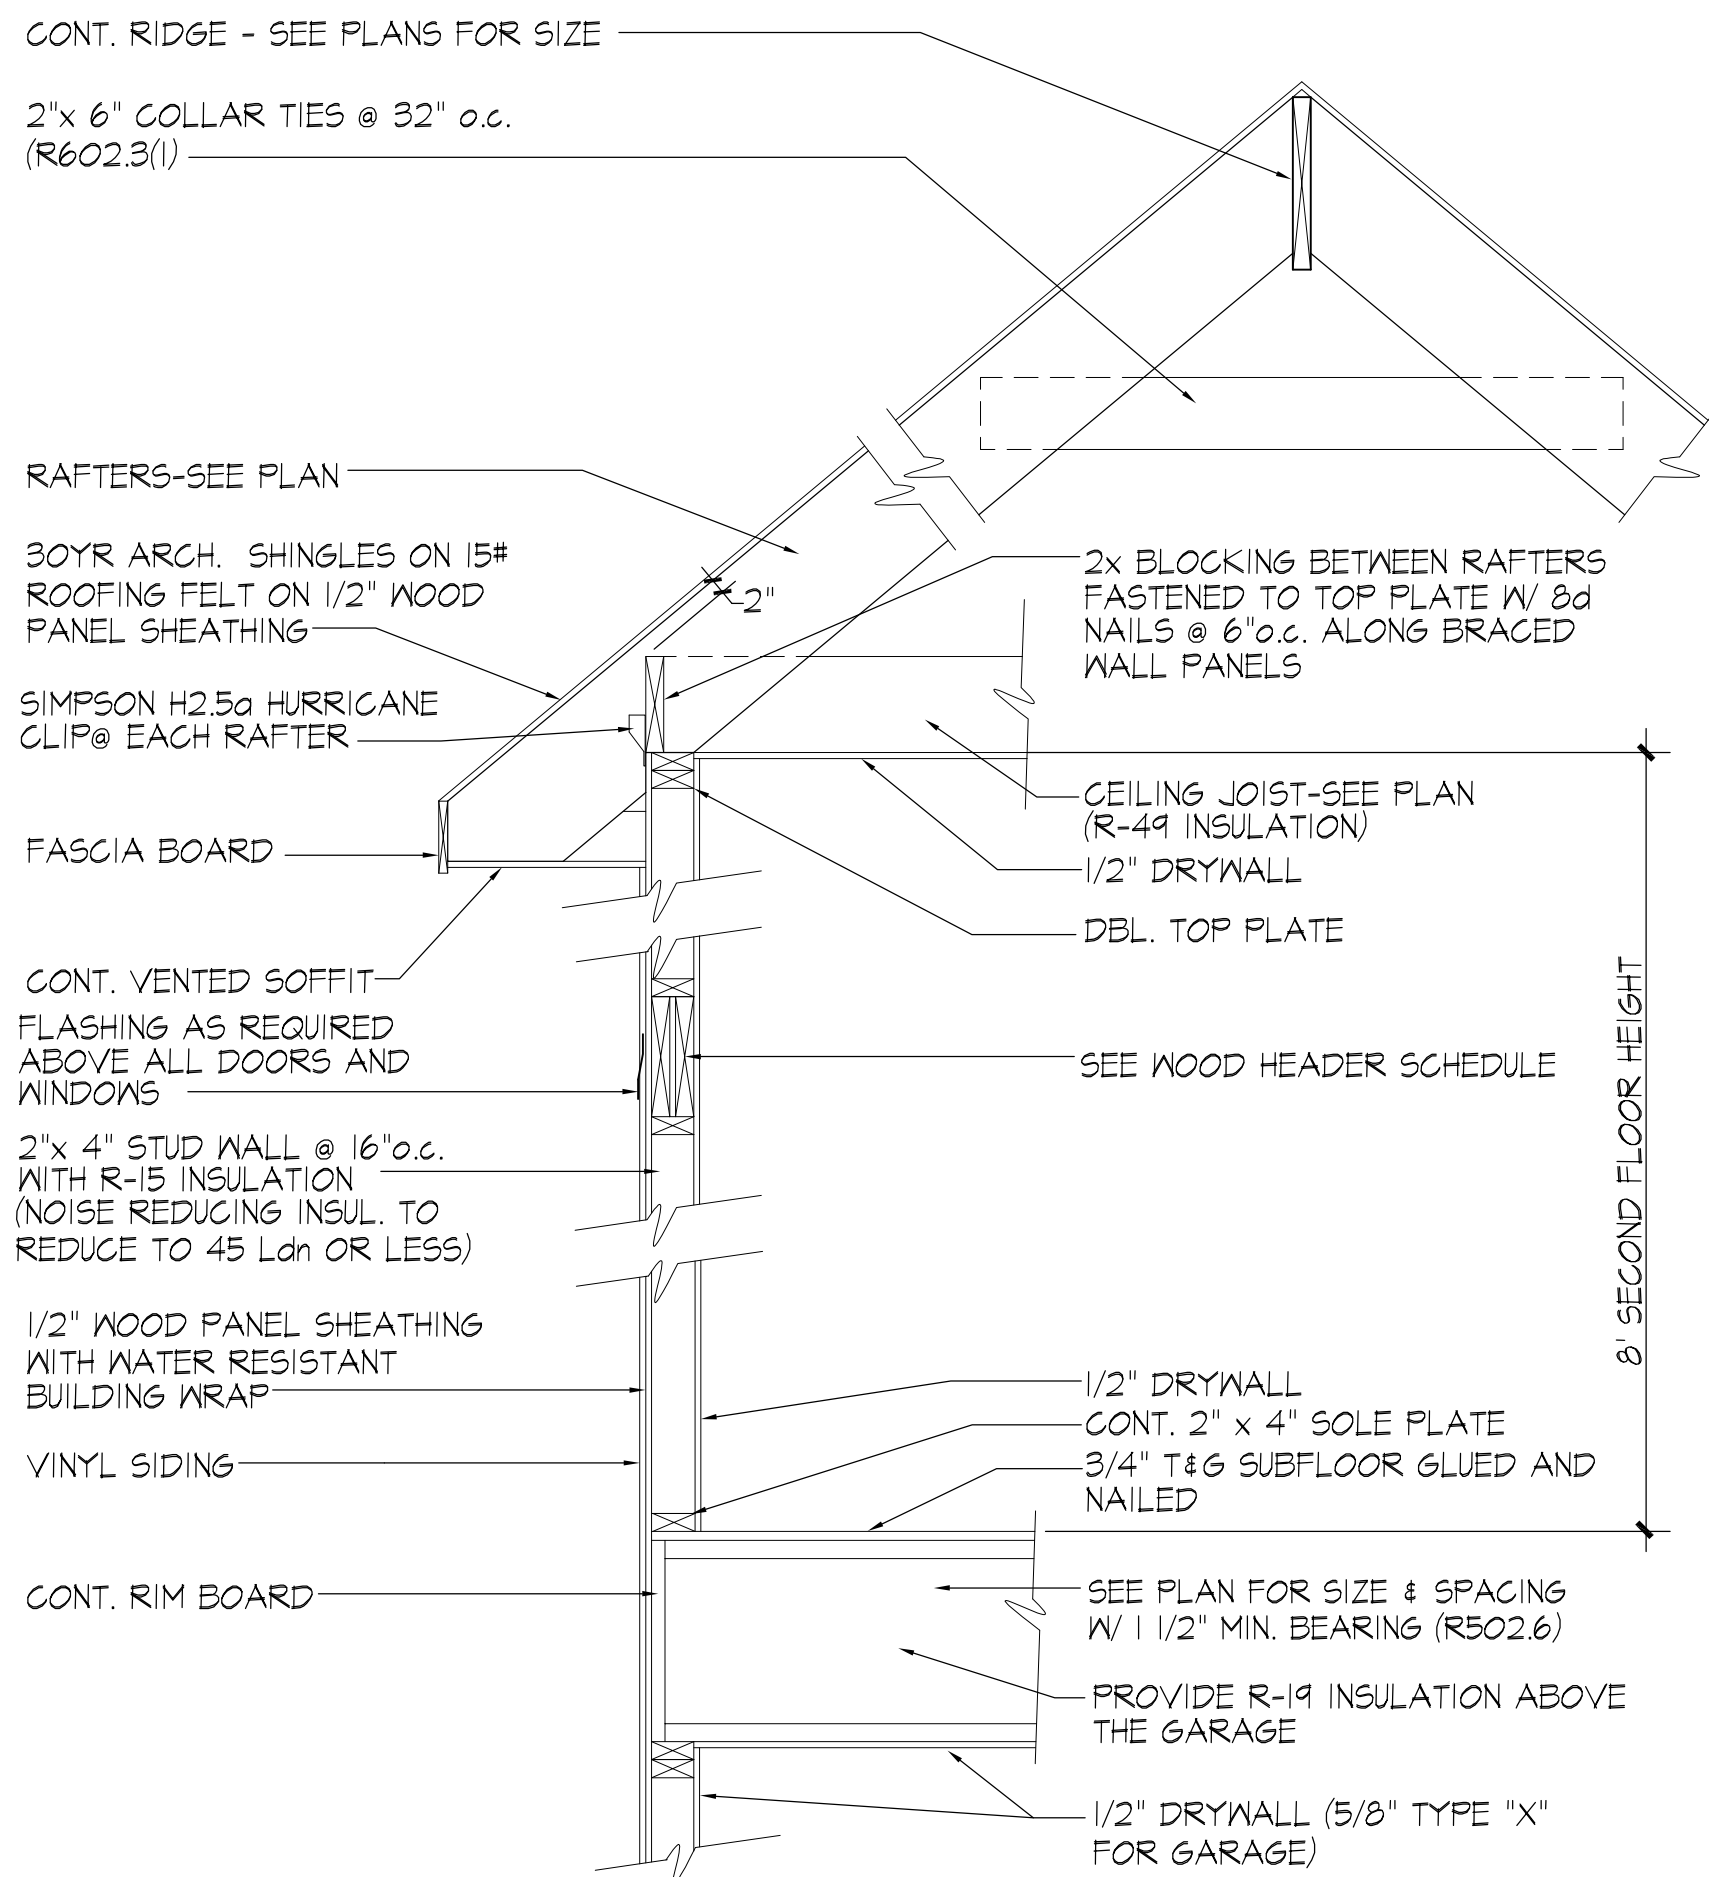


TYPICAL WALL SECTION

SCALE: 3/4" = 1'-0"

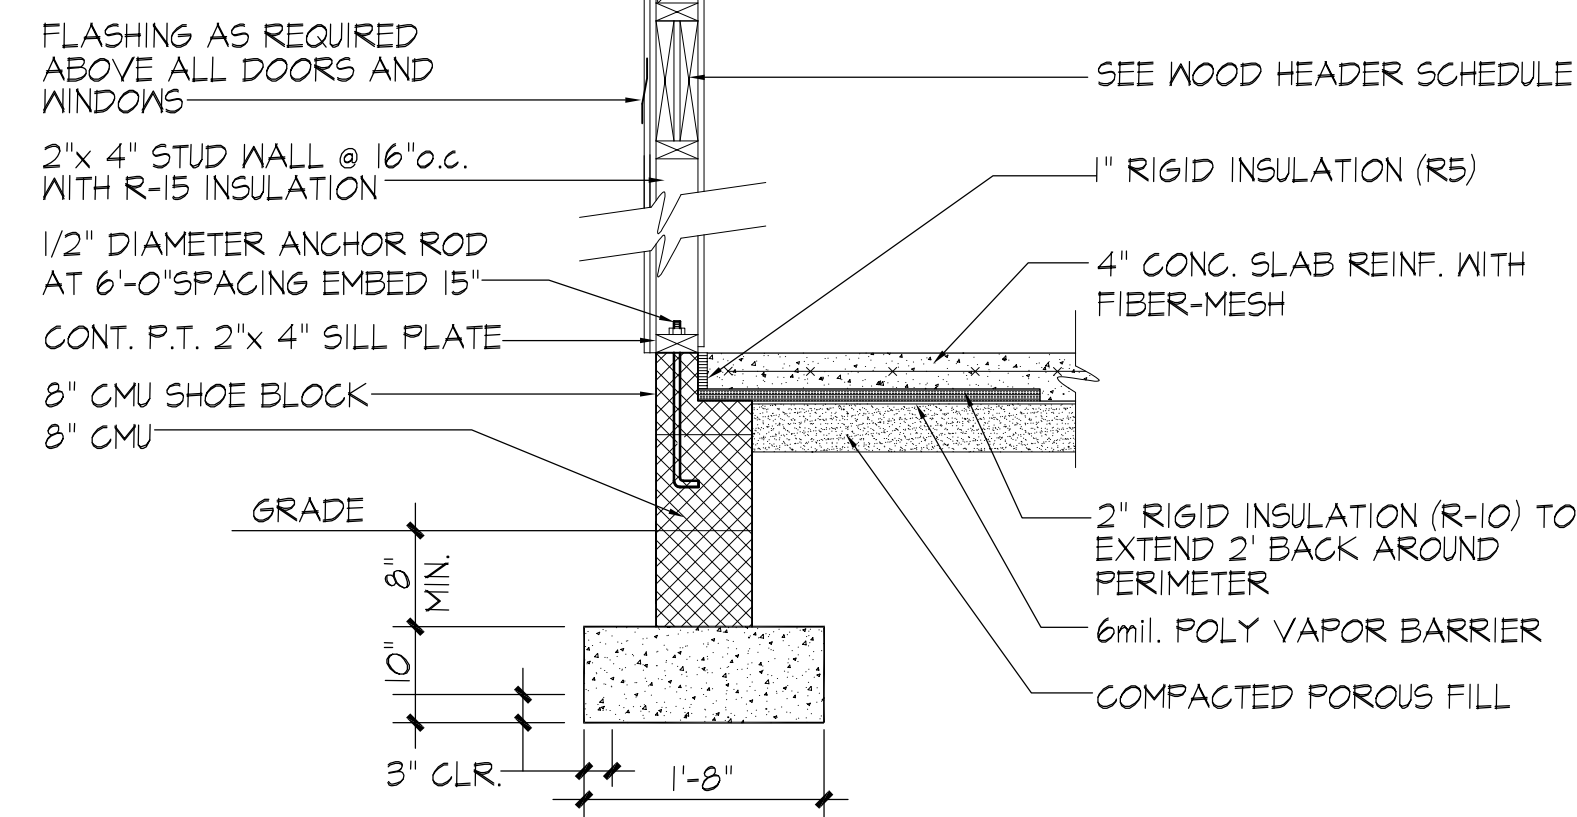


TYPICAL FOUNDATION SECTION

SCALE: 3/4" = 1'-0"

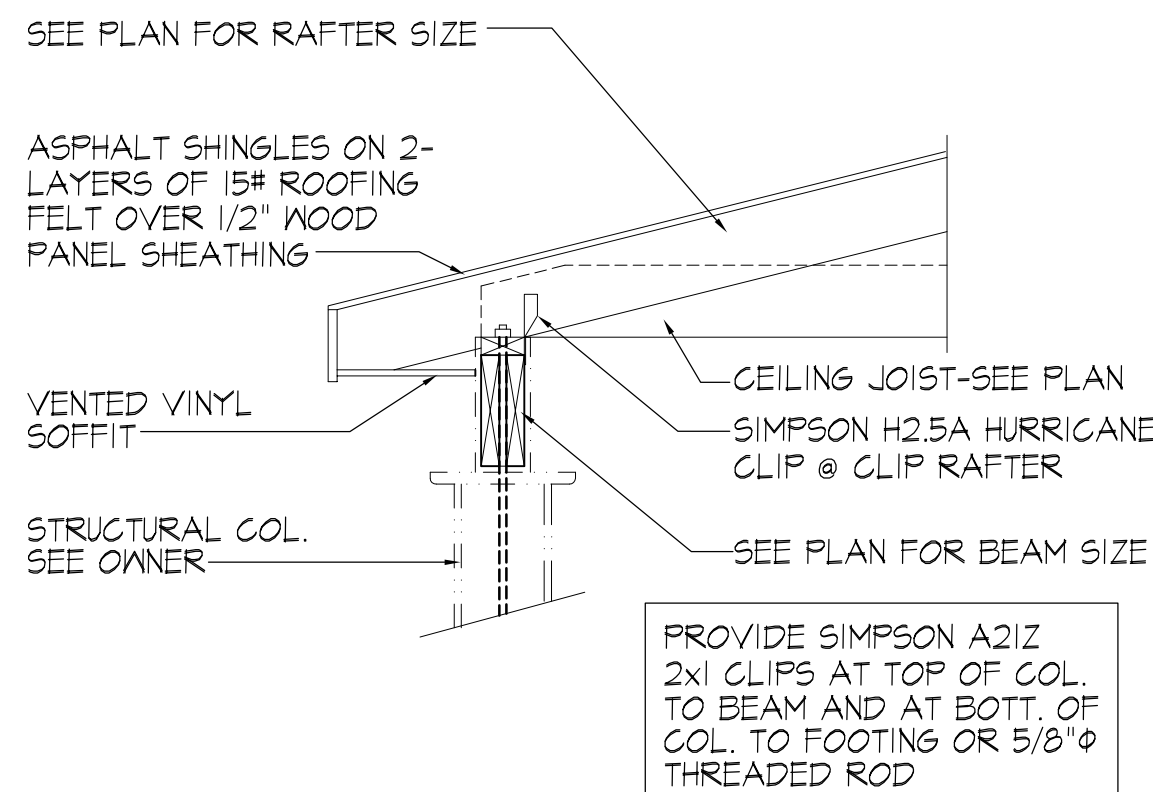


SECTION THRU PORCH ROOF  
FOR MANUF. COLUMN

SCALE: 3/4" = 1'-0"

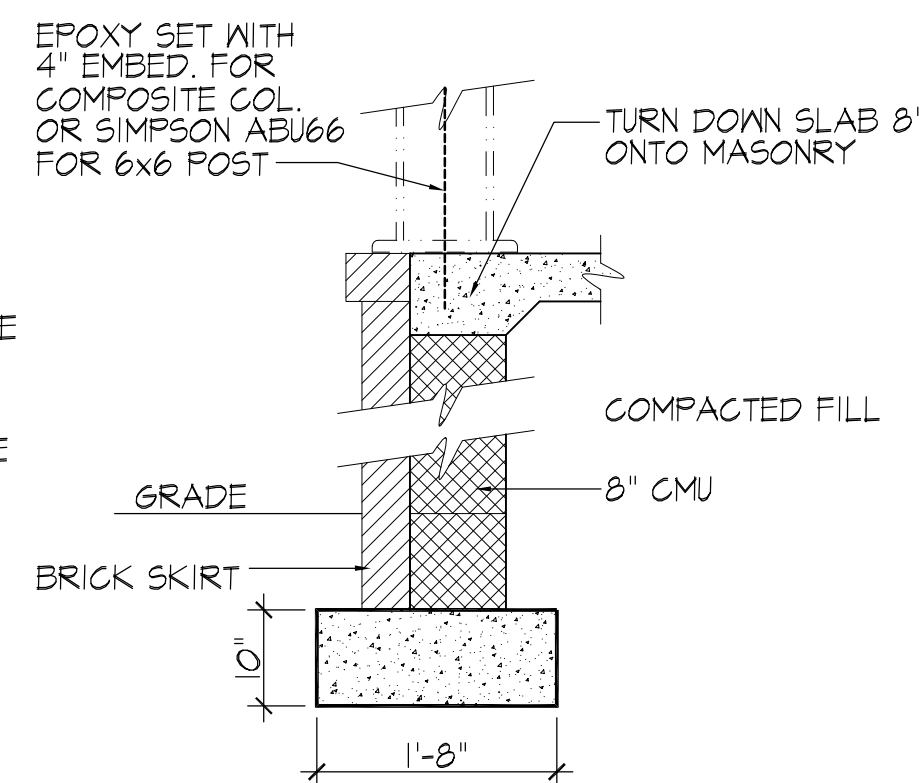


SECTION THRU PORCH

SCALE: 3/4" = 1'-0"

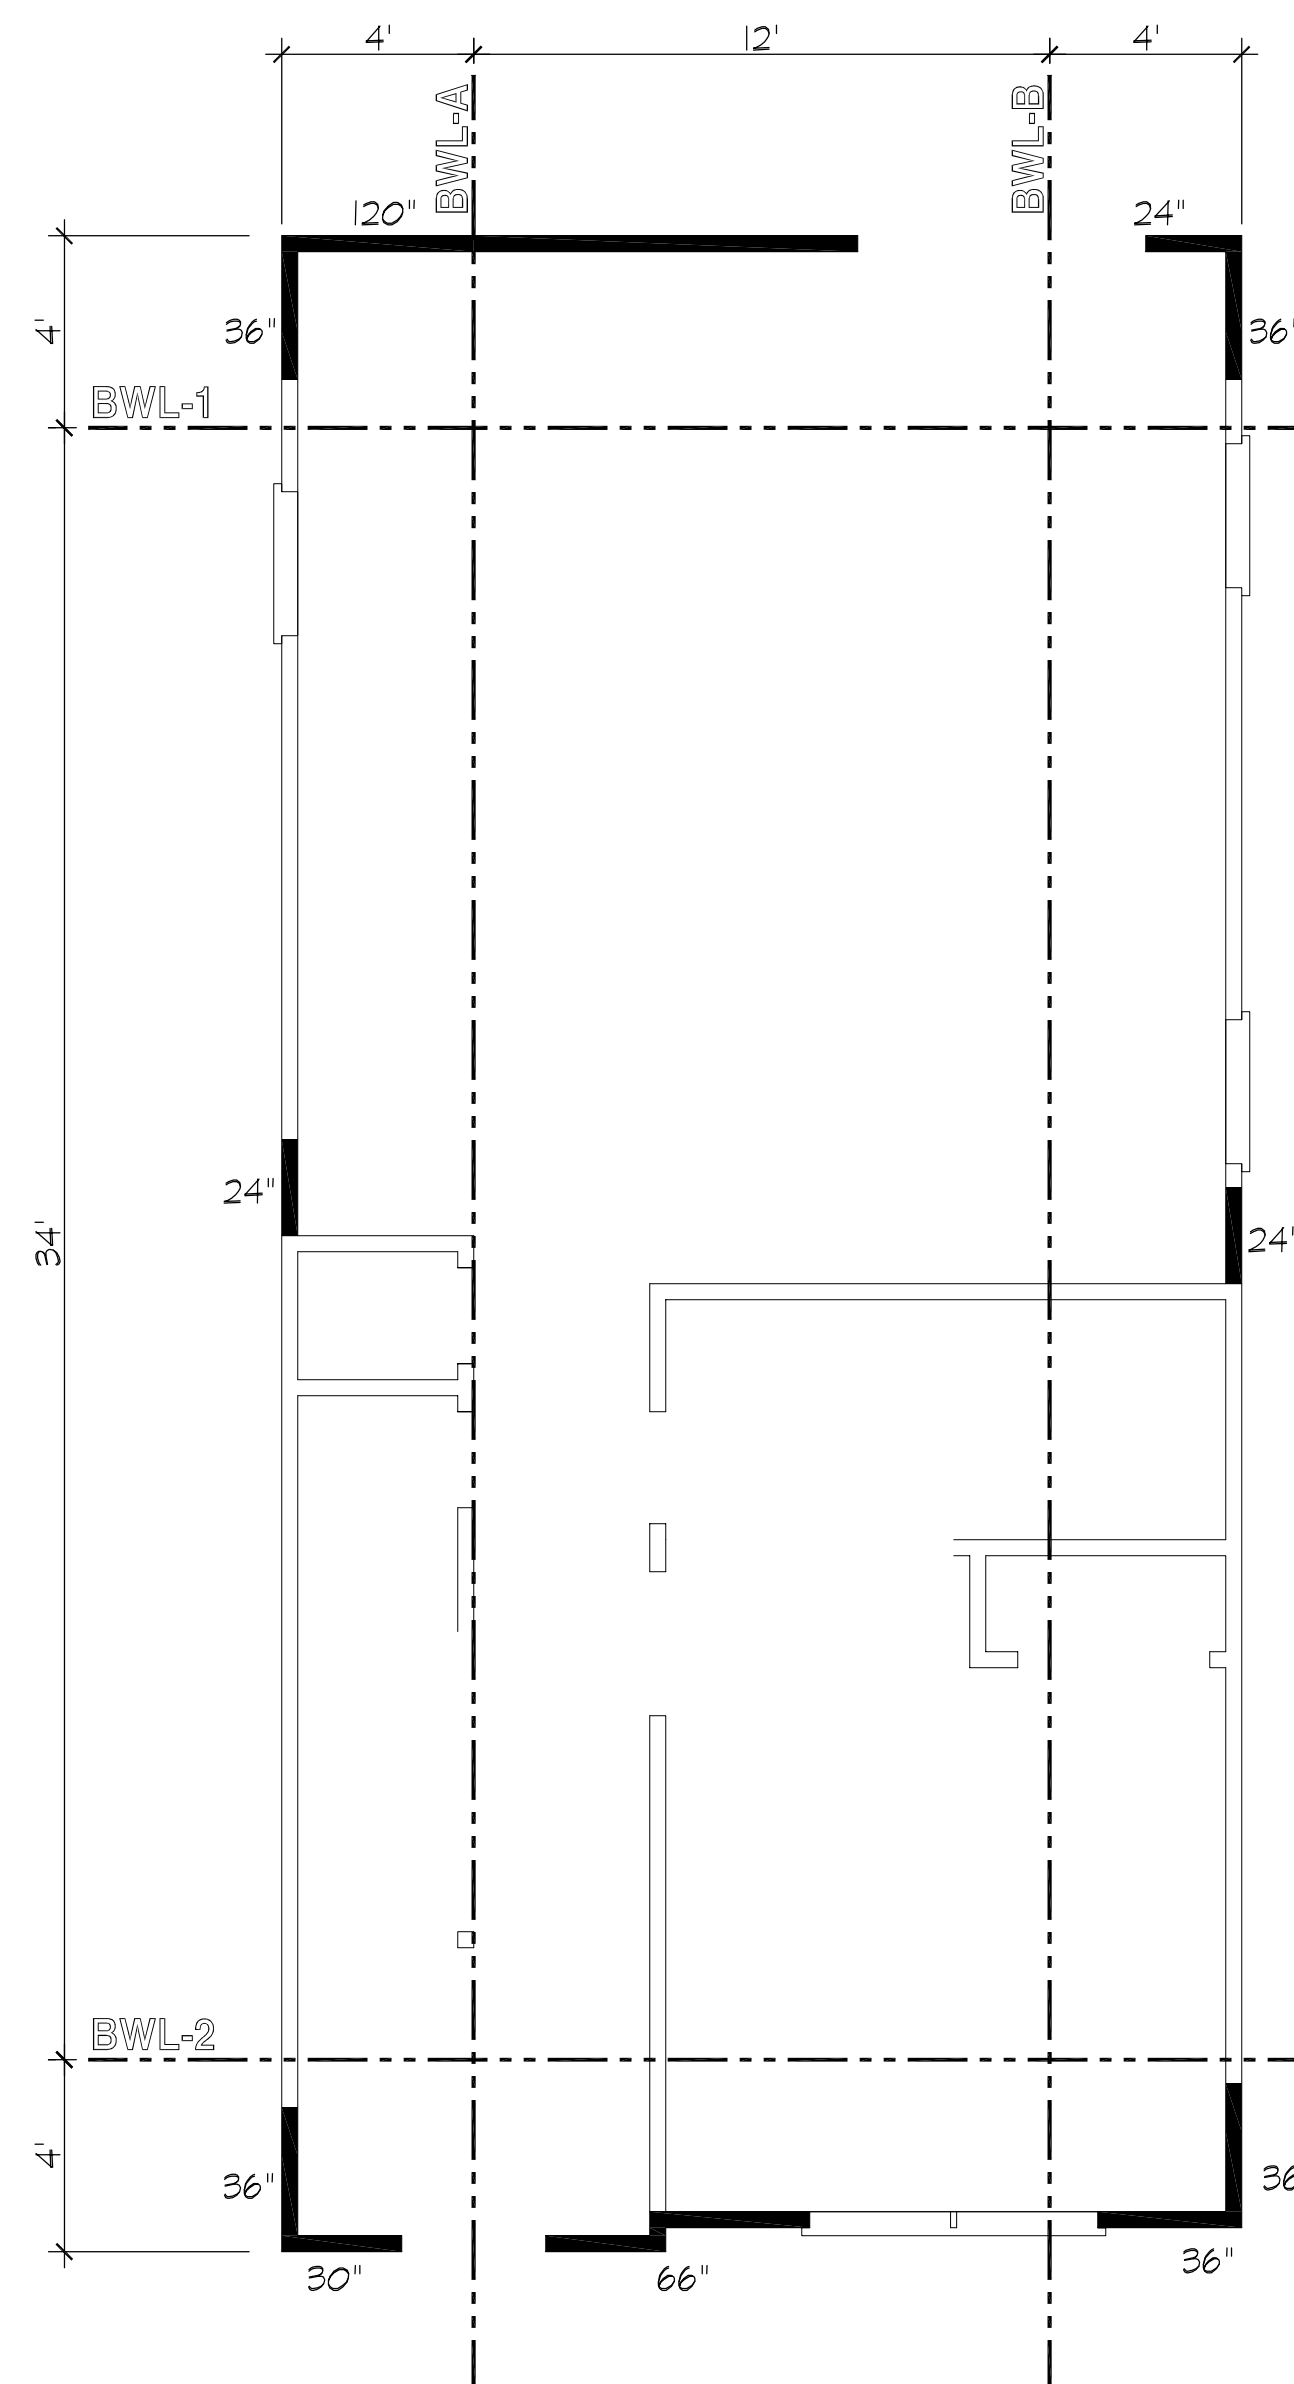


1st. FLOOR BRACED WALL PLAN

SCALE: 1/4" = 1'-0"

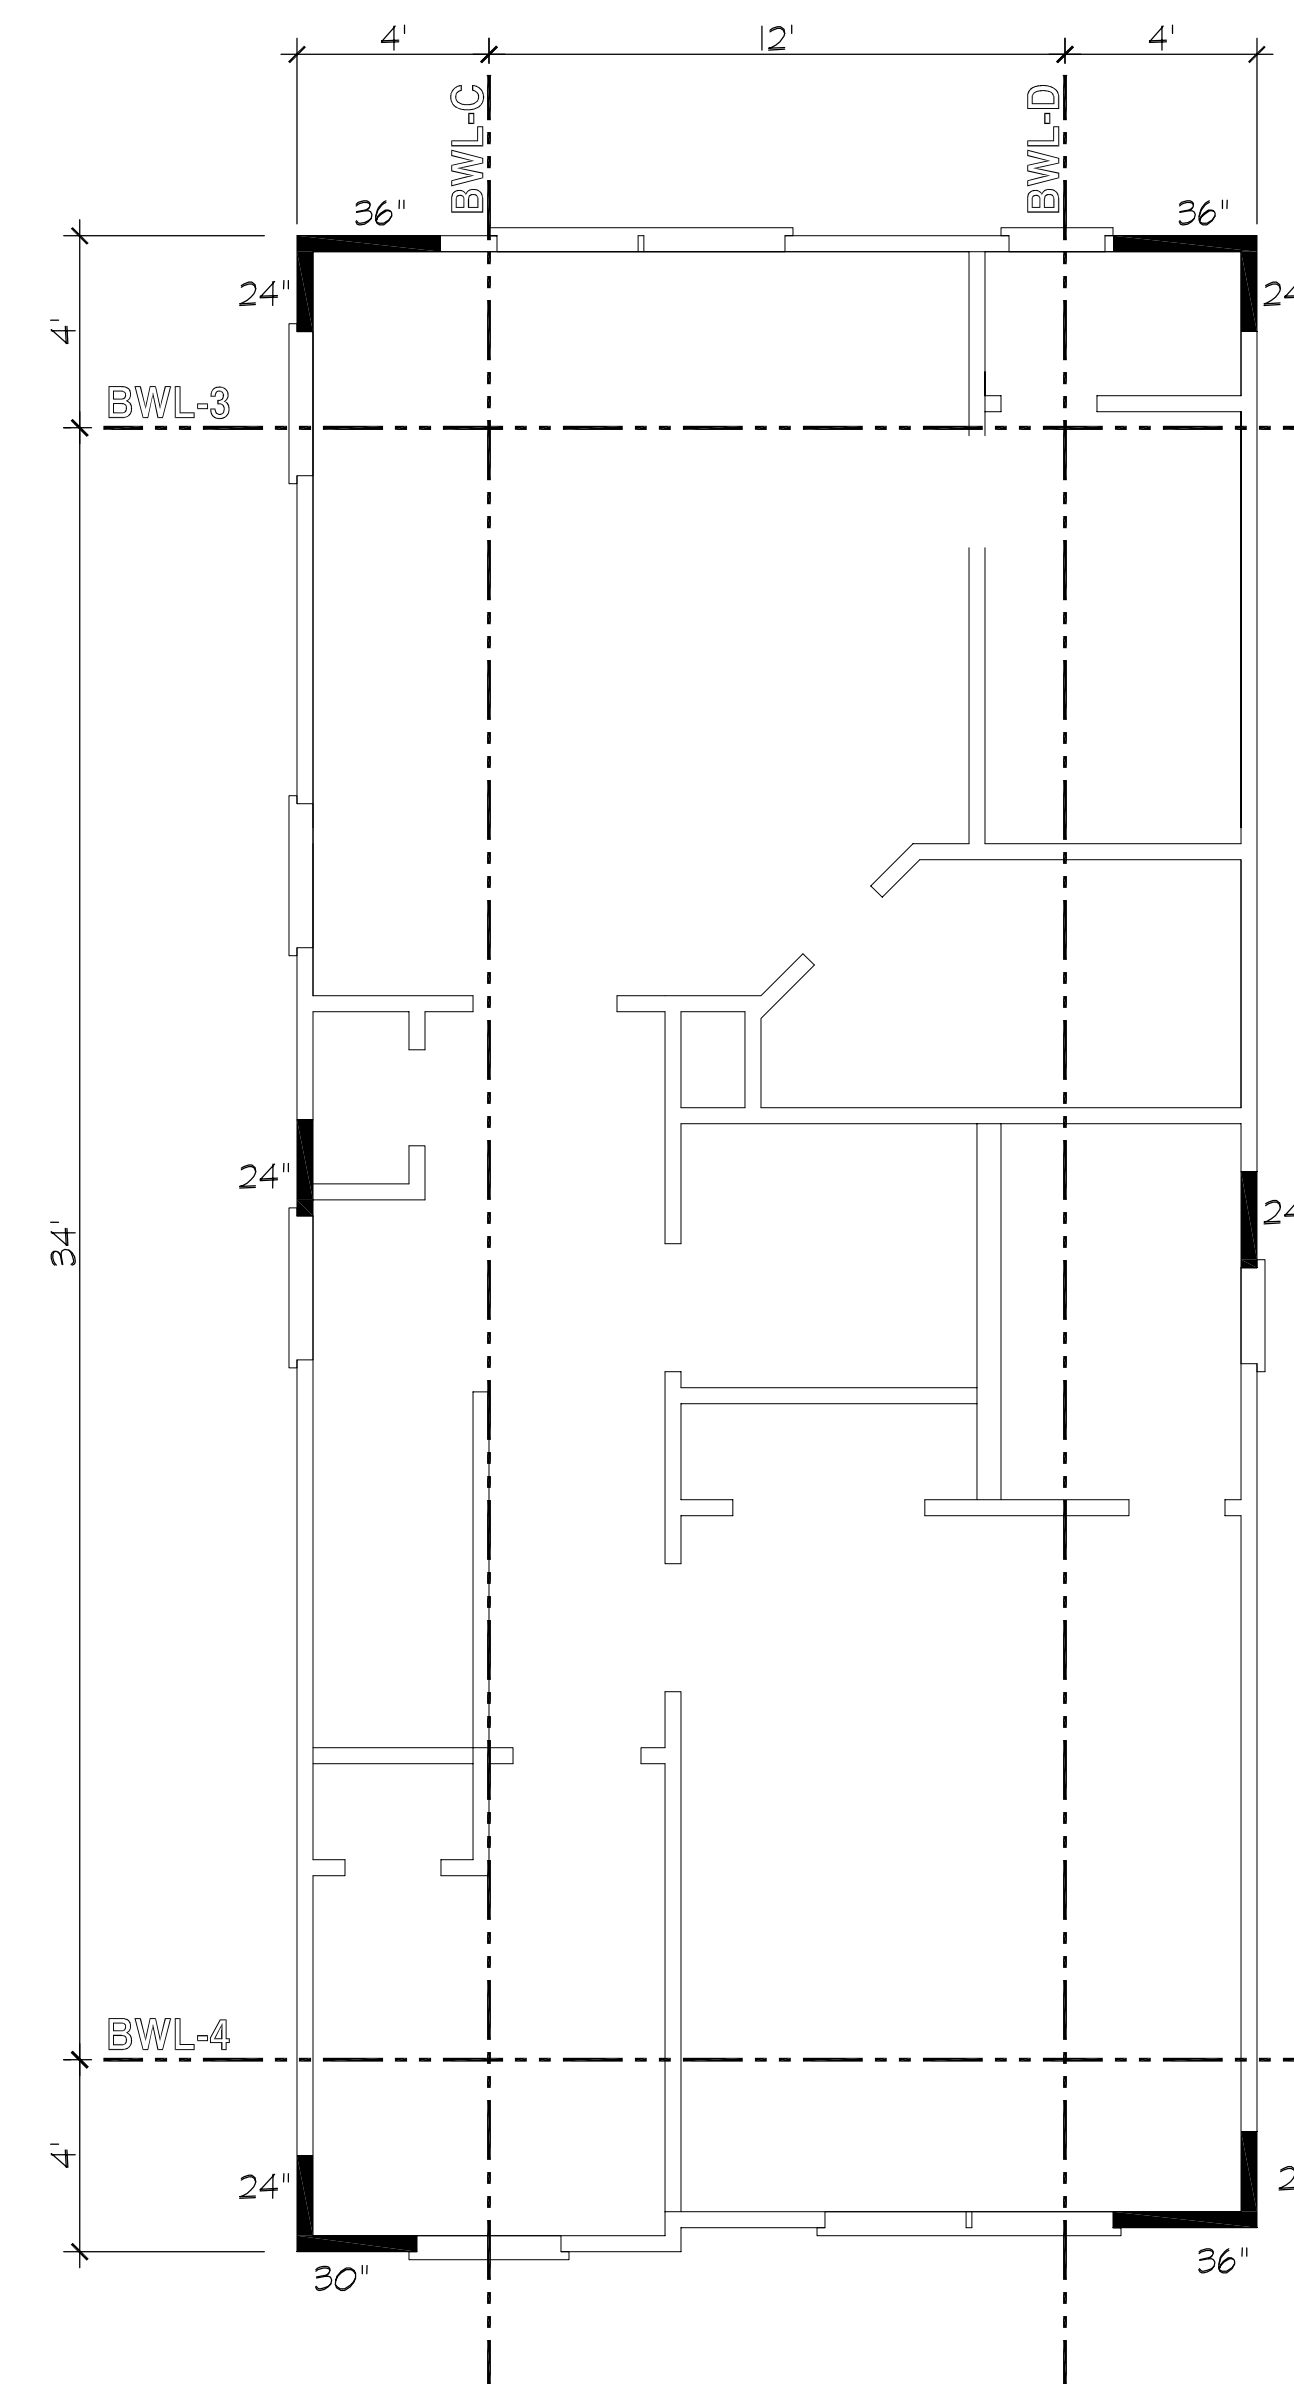

2nd. FLOOR BRACED WALL PLAN

SCALE: 1/4" = 1'-0"

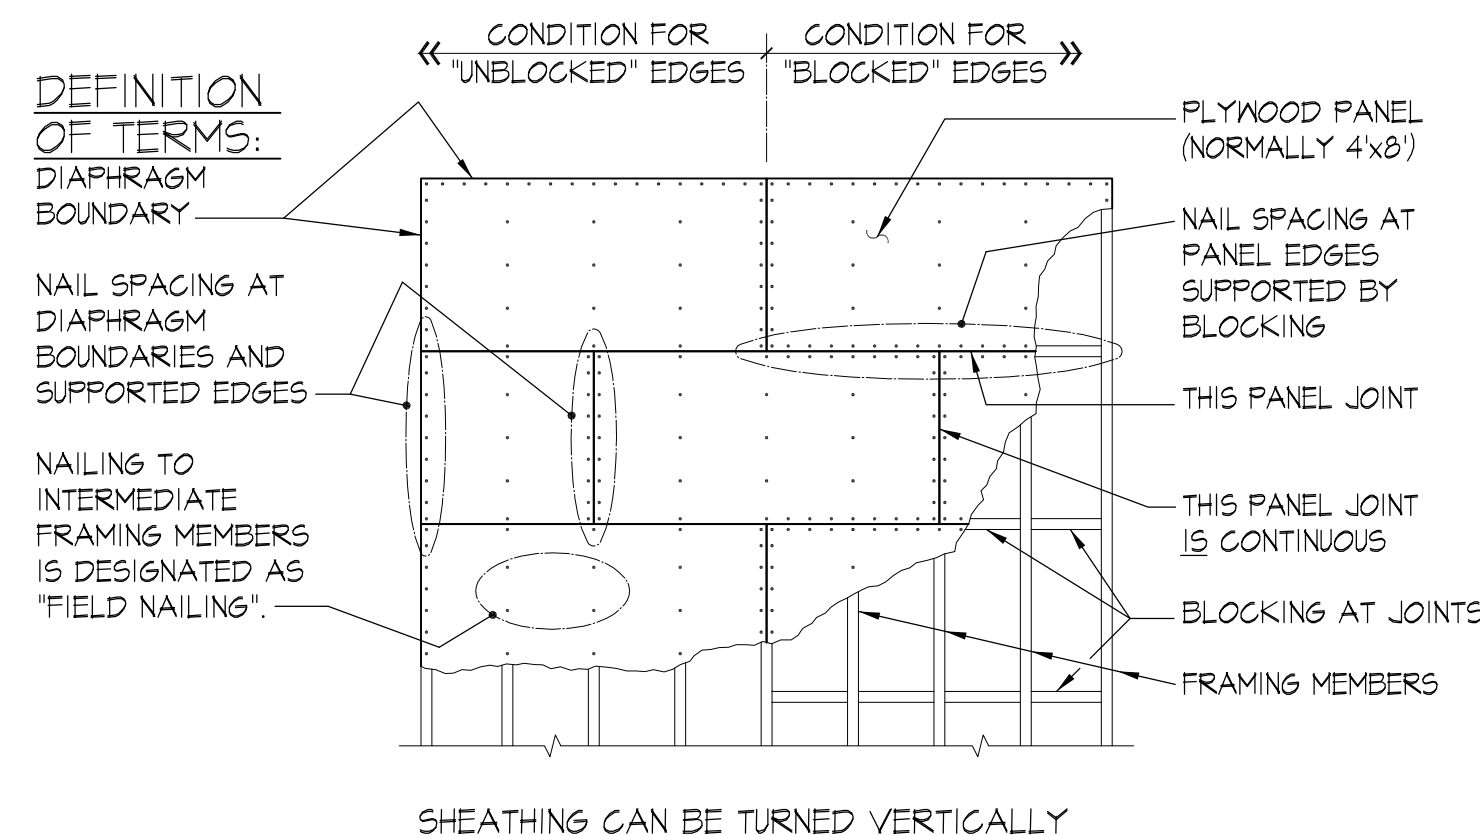

TYPICAL PLYWOOD DIAPHRAGM DETAIL


NOT TO SCALE:

\* CUSTOM HOME PLANS

\* ADDITIONS

\* RENOVATIONS

5245 CLEVELAND ST. #209  
VA. BEACH, VIRGINIA 23462  
EMAIL: meekins@live.com  
CELL: (252) 999-8975

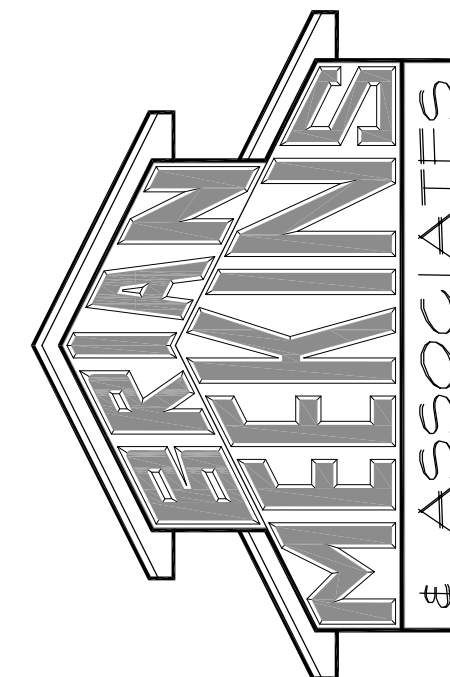

PLANS, SECTIONS & DETAILS

3 BDR. SINGLE FAMILY RESIDENCE AT

THE TESSA 2042 MODEL

SUFFOLK, VIRGINIA

DATE:  
02.24.23

SHEET:  
A4

OF: 4