

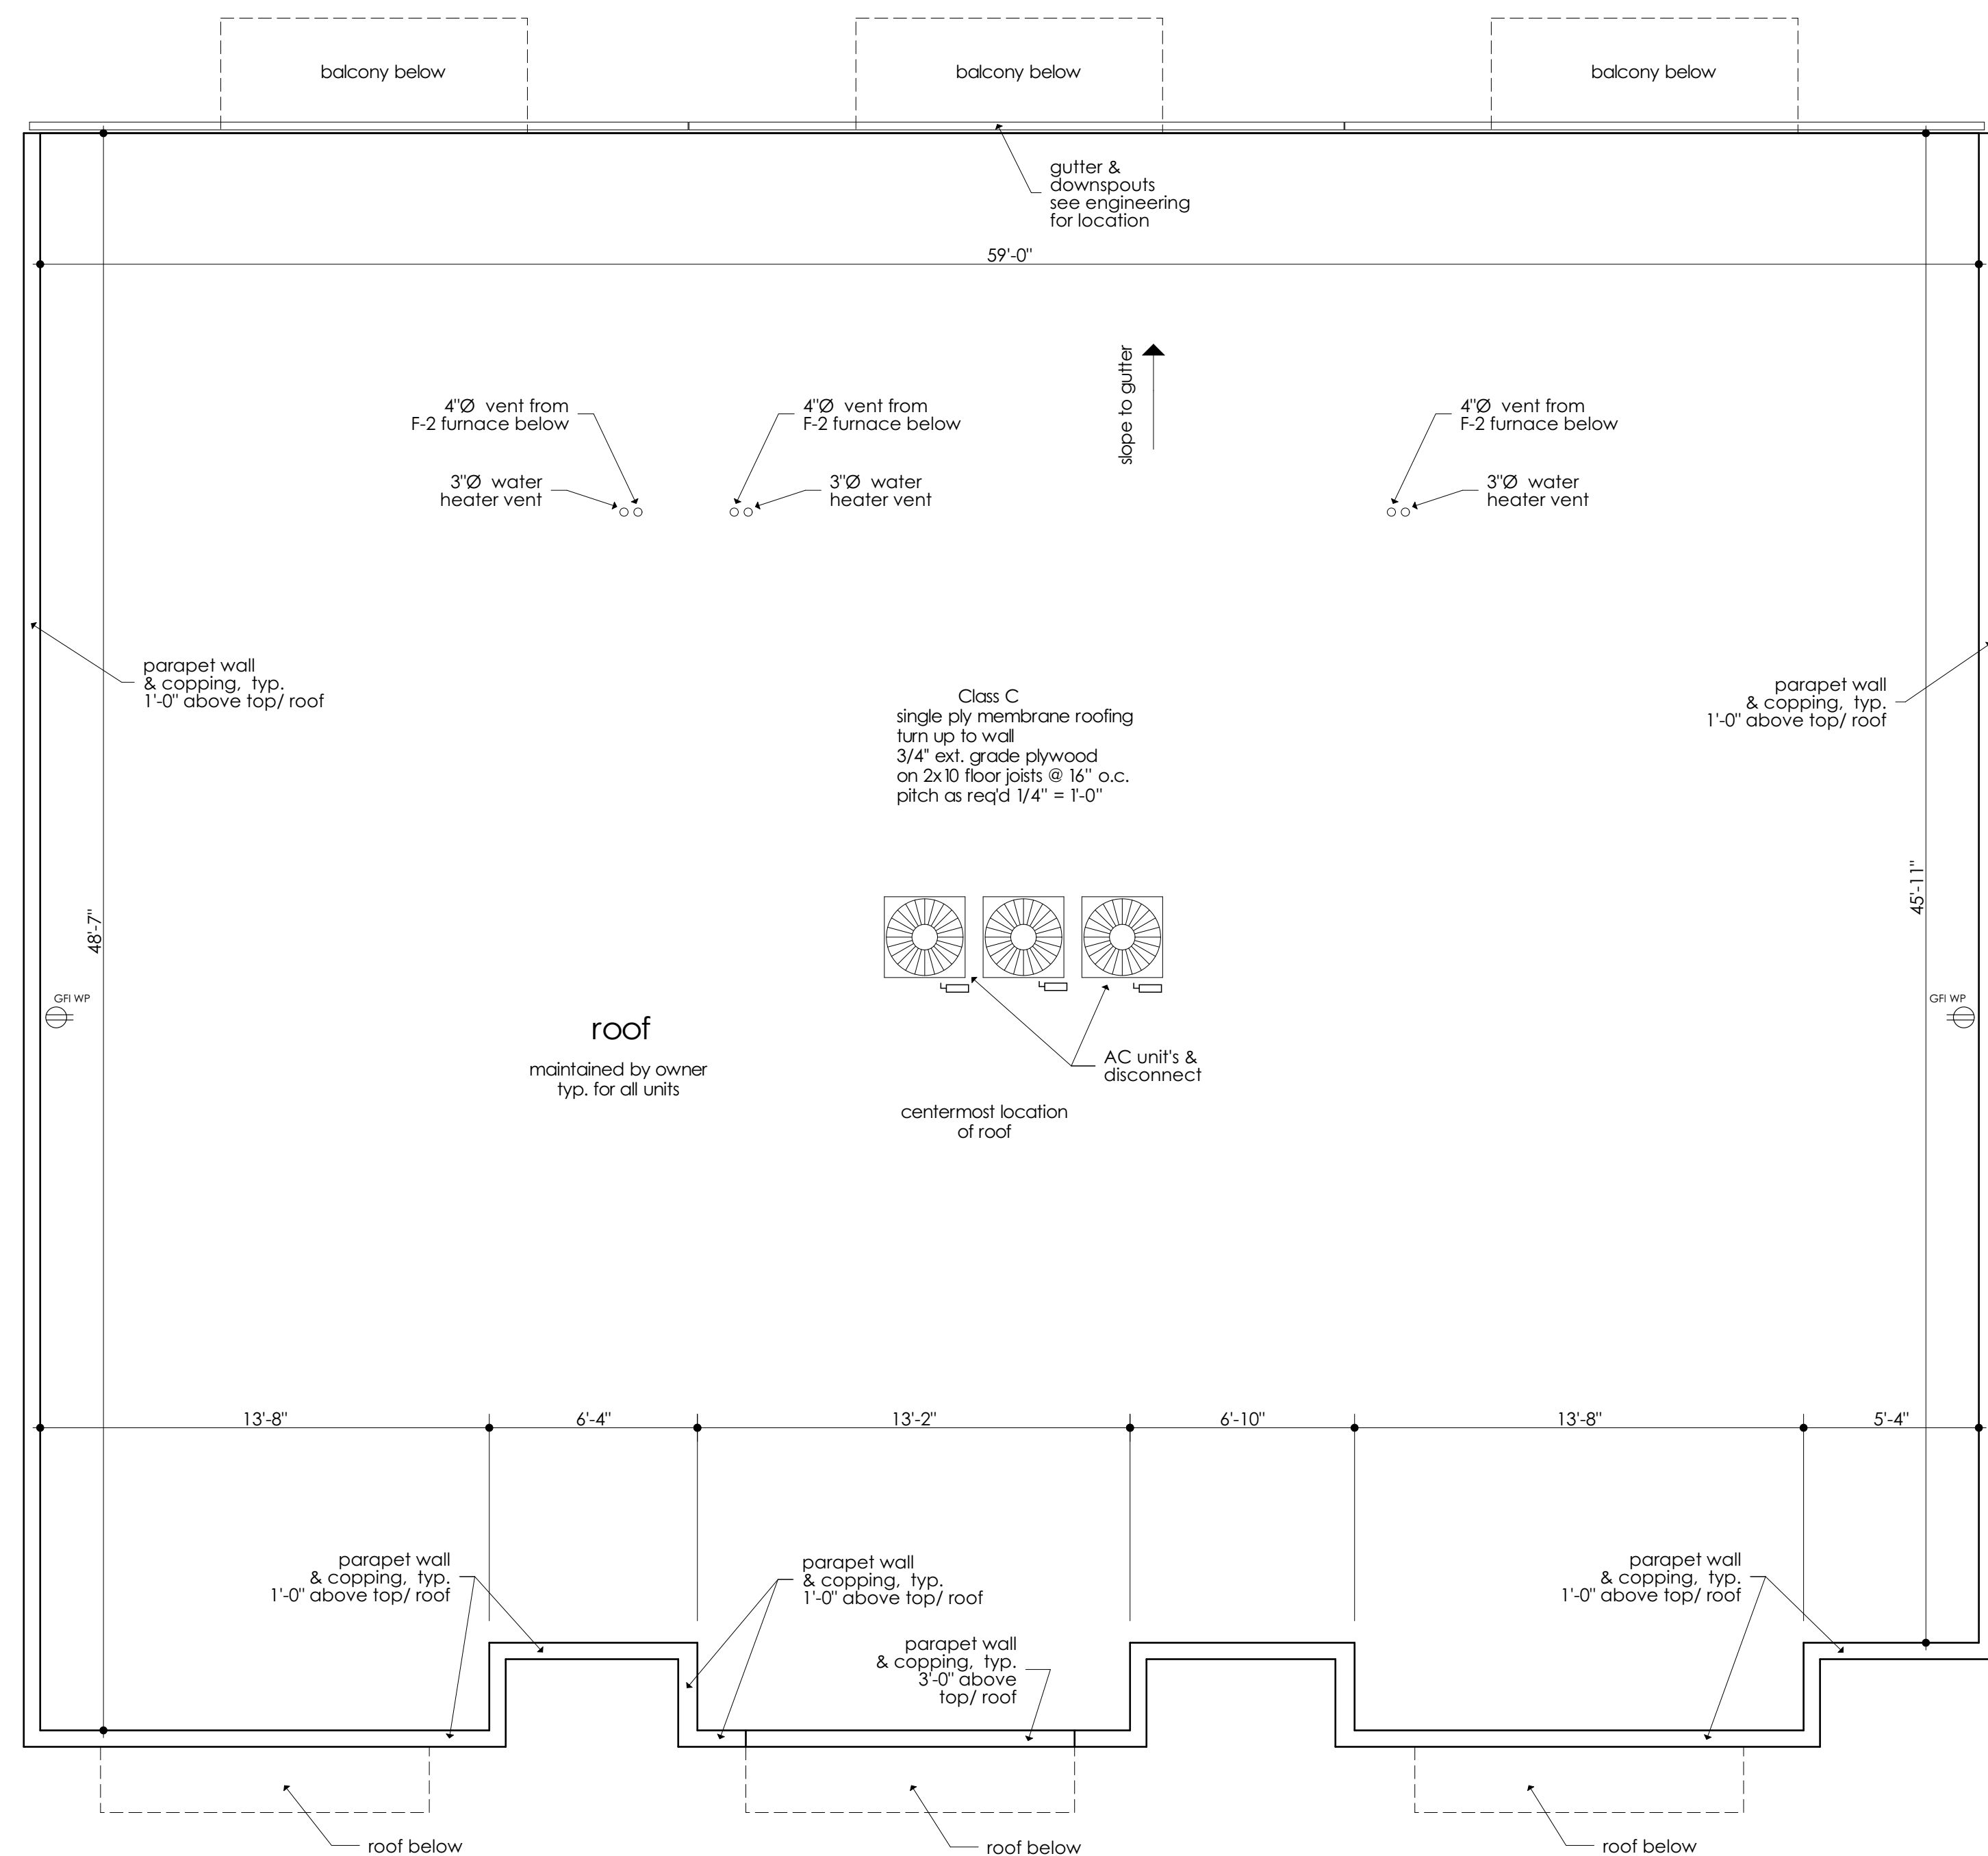
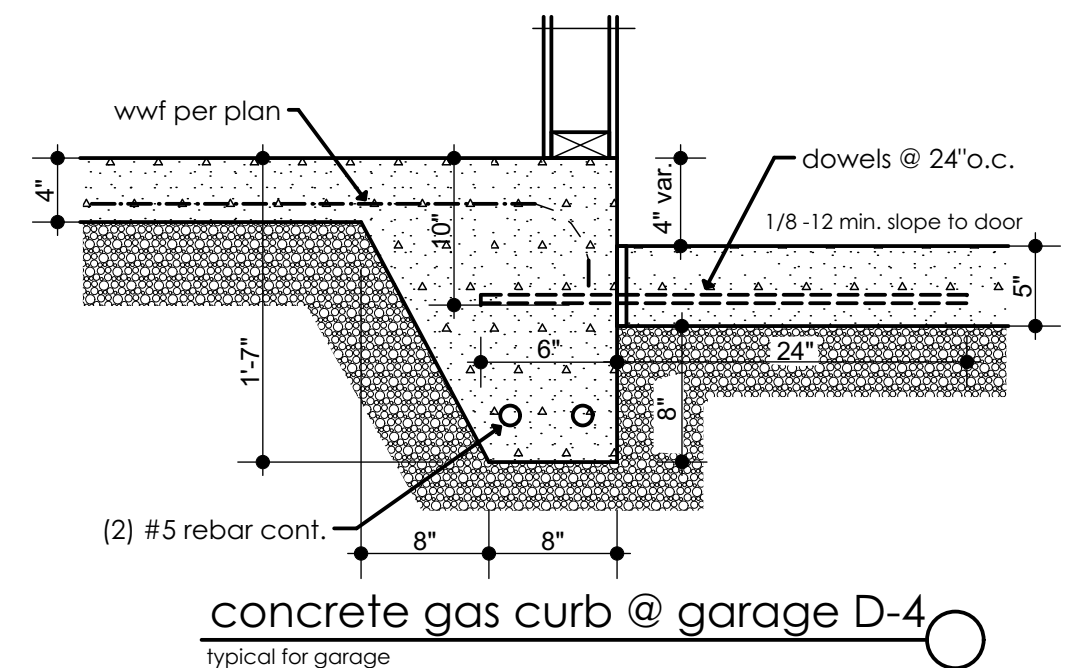
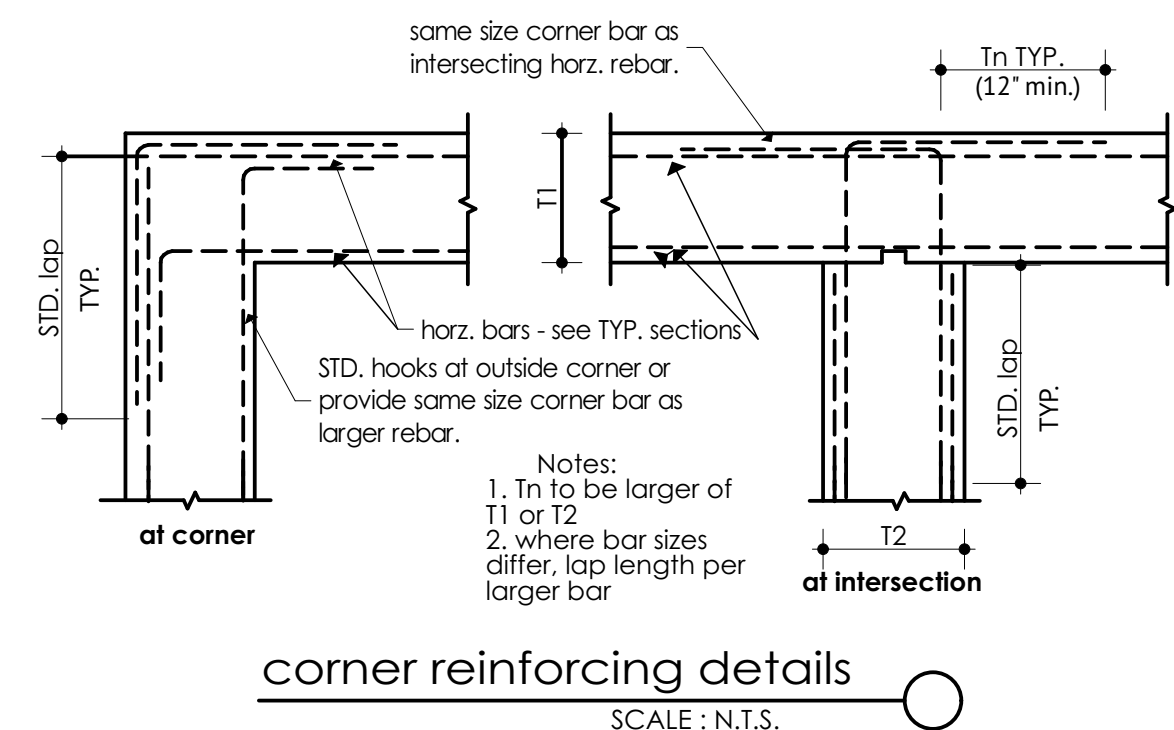
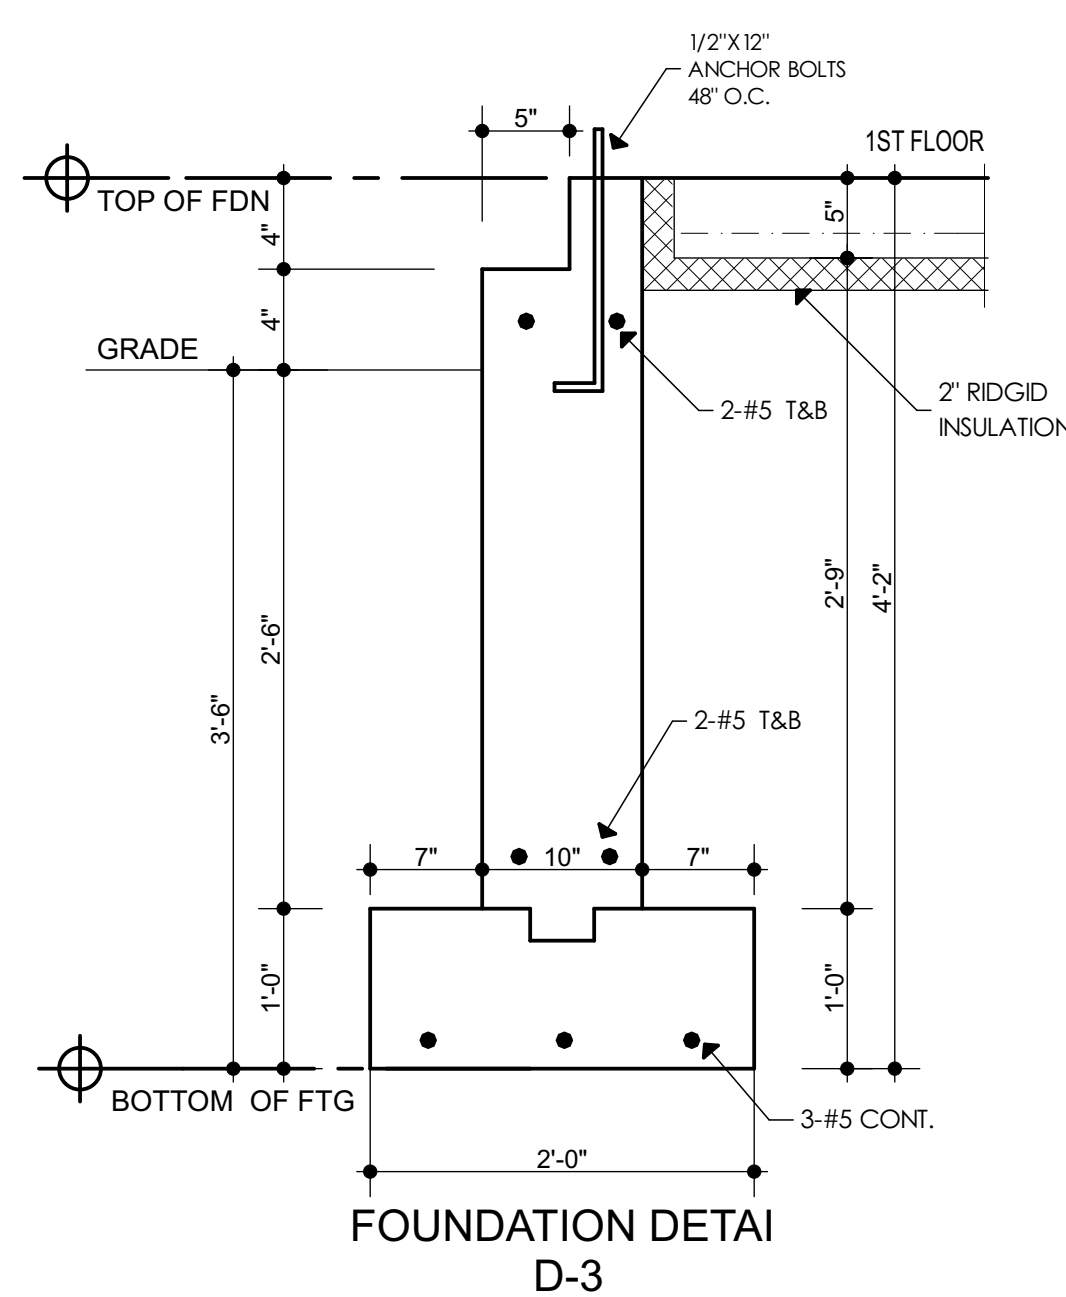
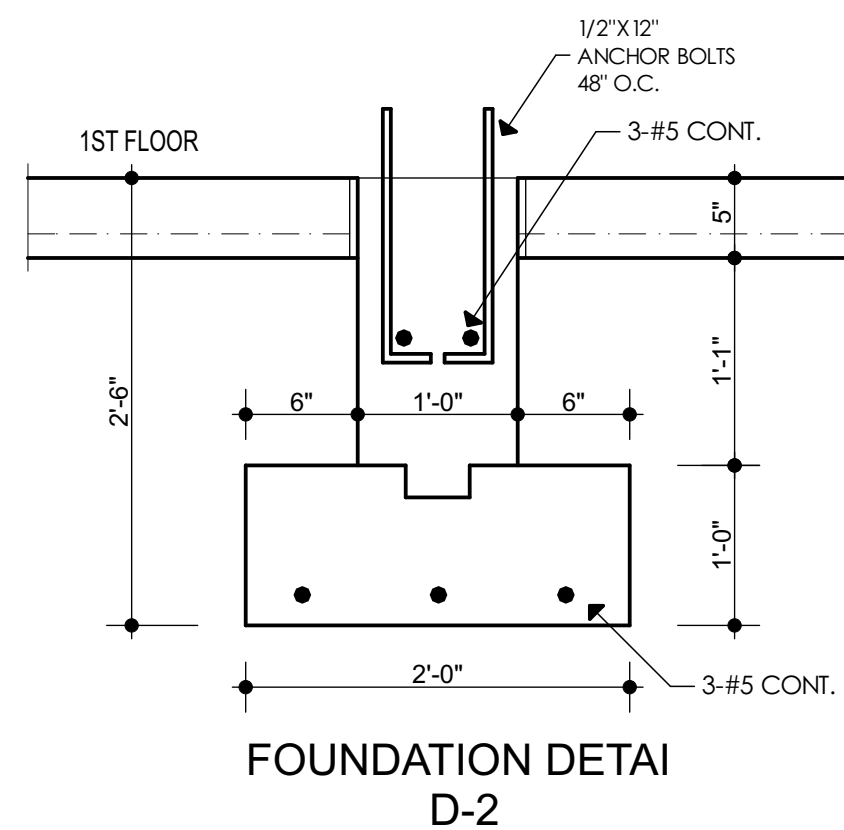


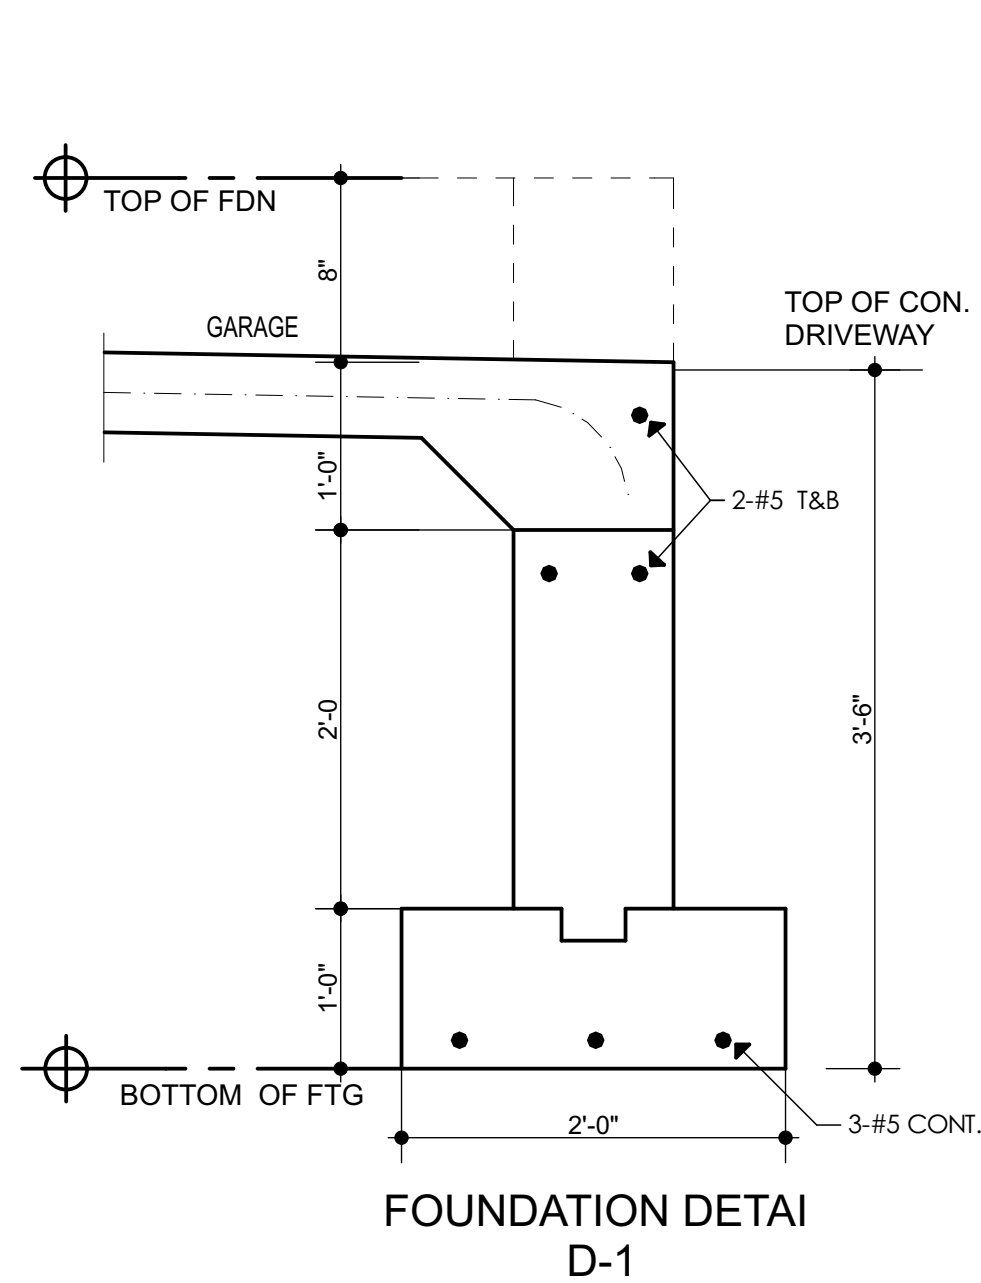

Roof plan

SCALE: 1/4" = 1'-0"

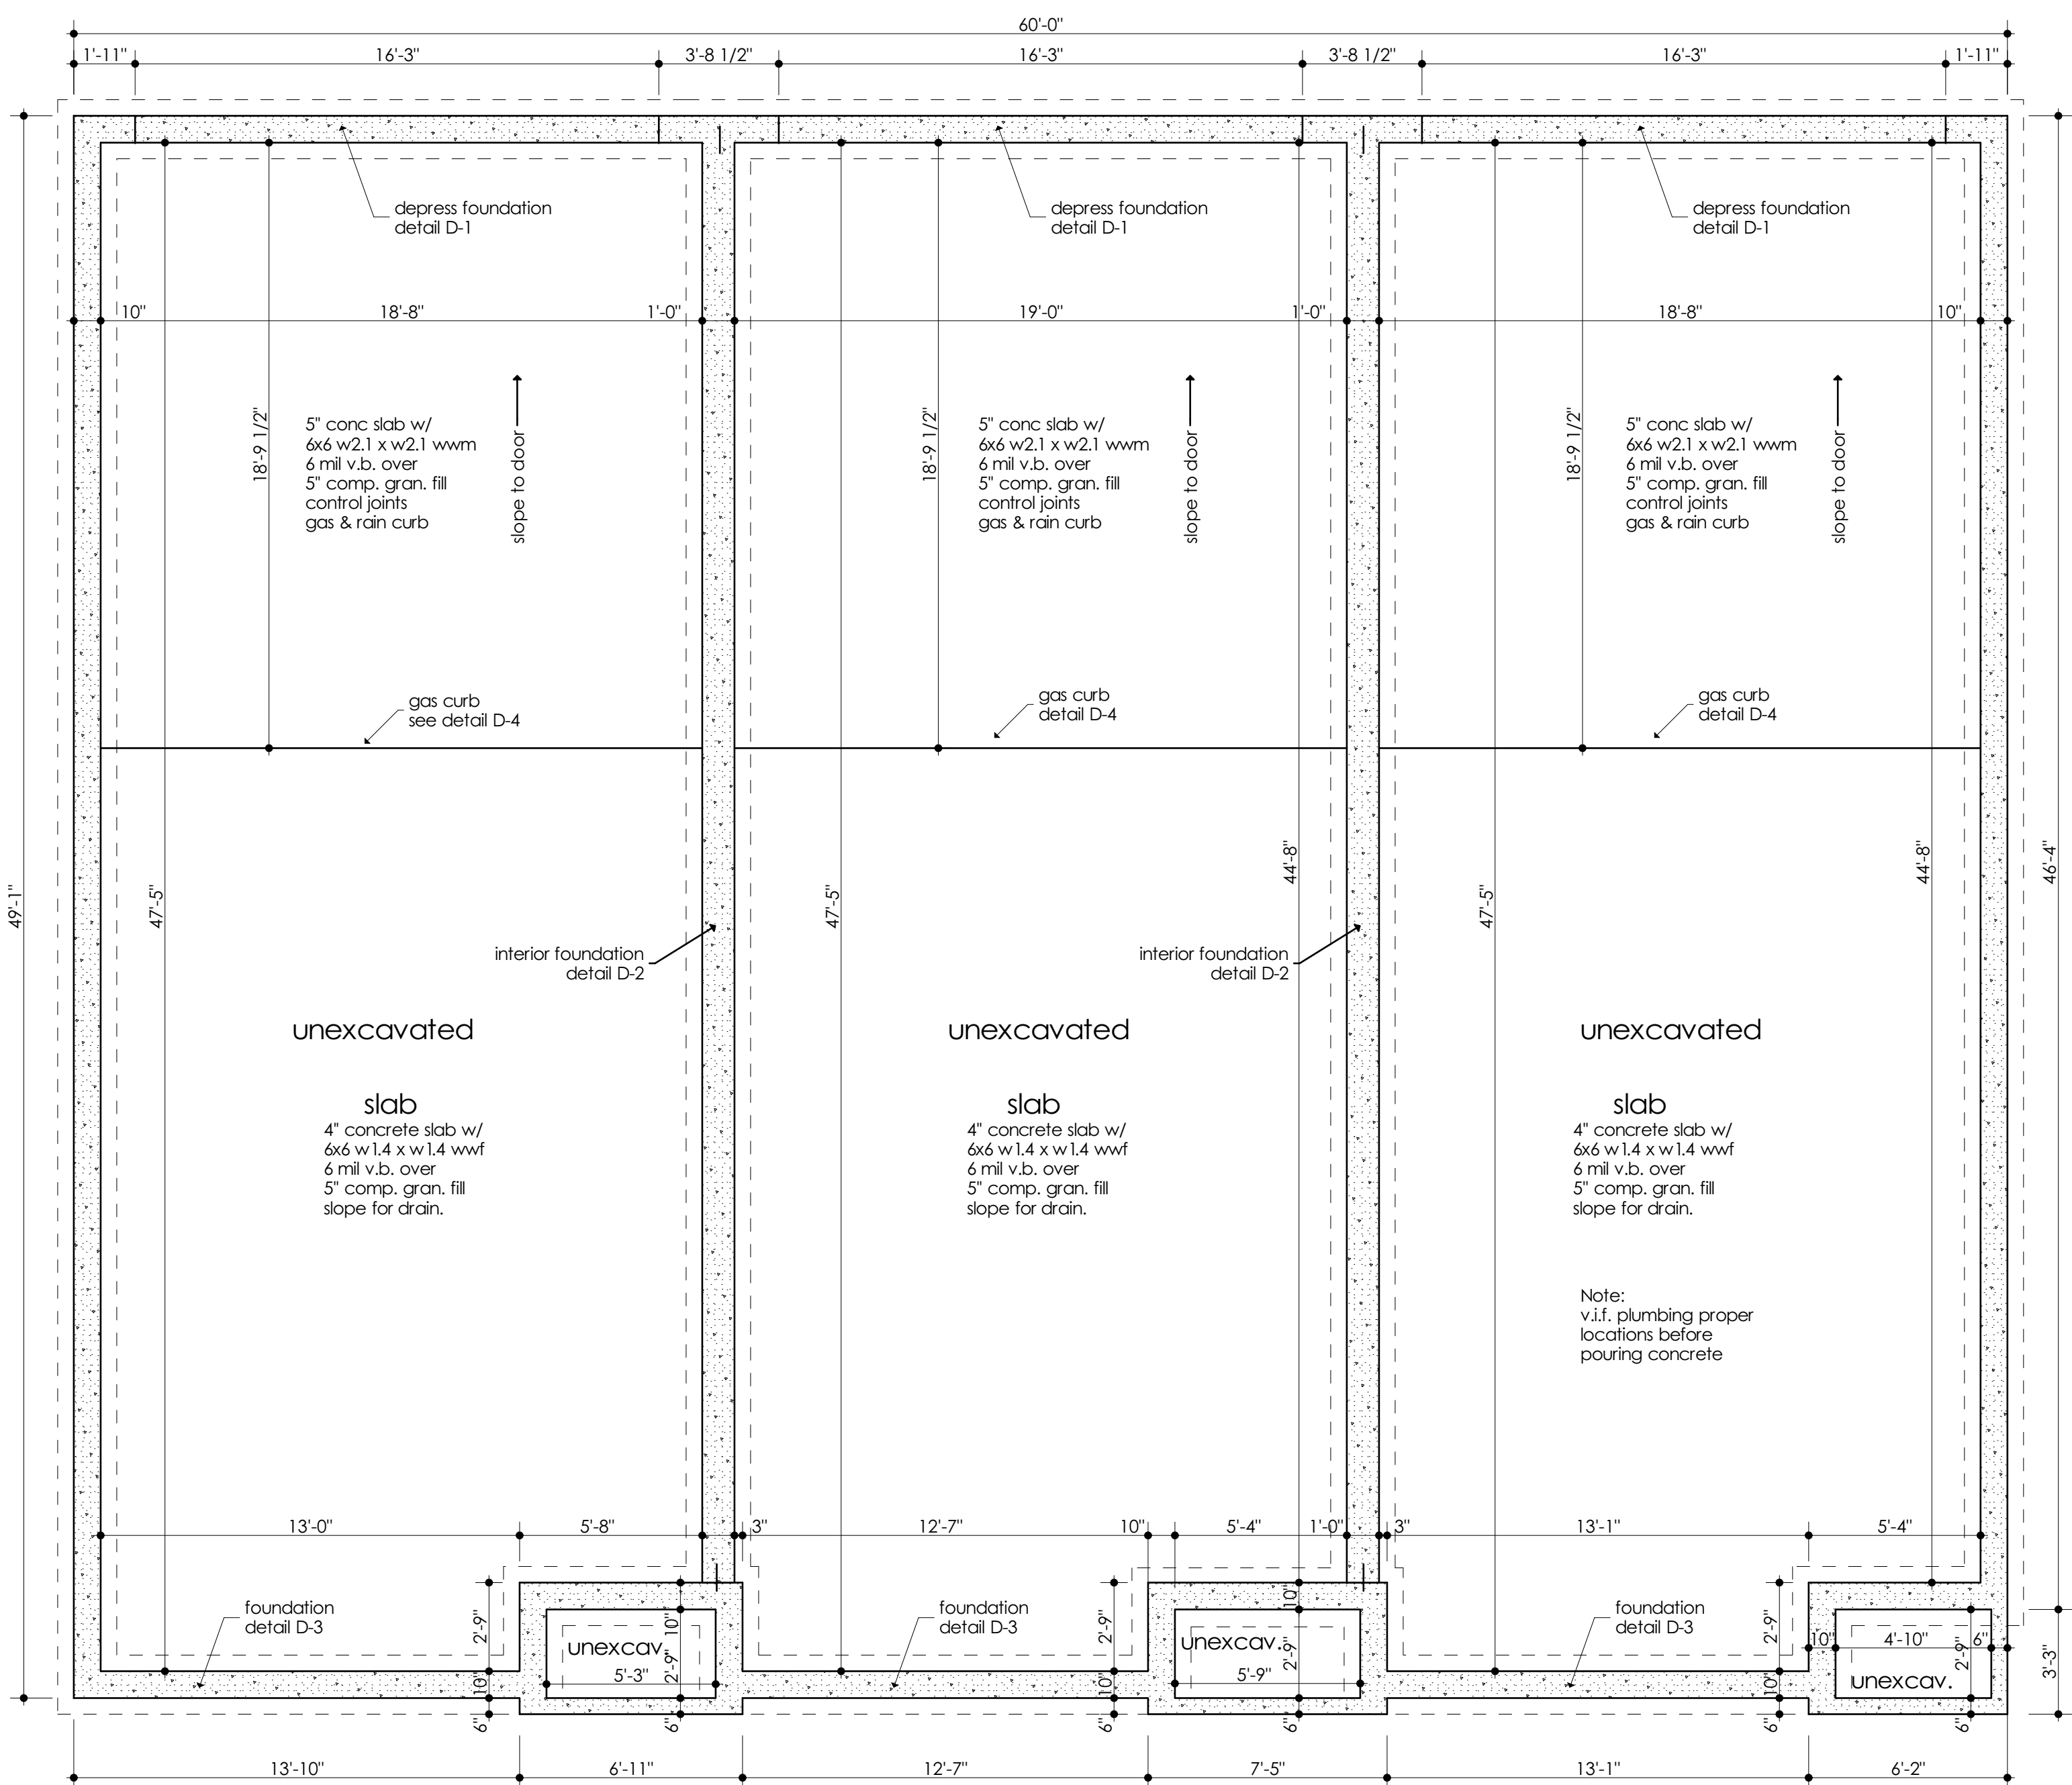

Foundation plan

SCALE: 1/4" = 1'-0"

Note:
provide UFER ground.
v.i.f. location.
see A-7 for detail

Note:
location on lot and top of
foundation & slab
coordinate w/ engineering

THREE DWELLING UNITS
TOWNHOME
DEVELOPMENT

LISLE *** ILLINOIS

Project #	19-063
Date:	11/25, 2019
Drawn by:	AL
Checked:	LA
Revision 1:	01/22, 2020
Revision 2:	10/03, 2020
Revision 3:	09/14, 2021
Revision 4:	09/28, 2022

Sheet #

A-2

Scale: as shown