


Second Floor Plan 3 units

SCALE: 1/4" = 1'-0"

First Floor Plan 3 units


SCALE: 1/4" = 1'-0"

# JOIST TO STEEL BEAM

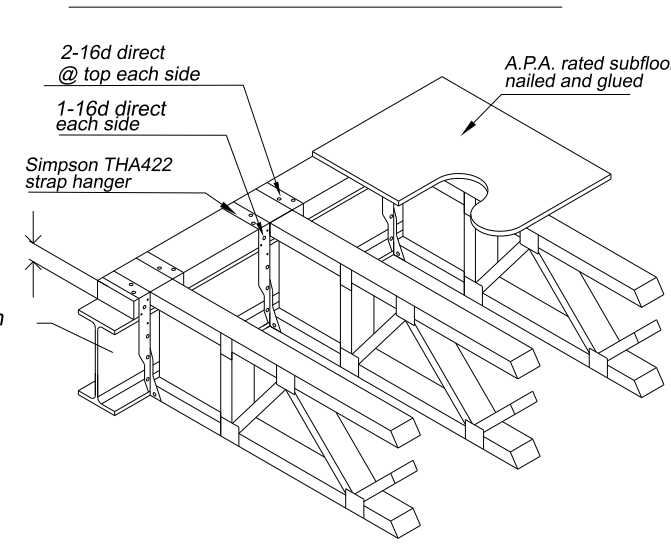

typ. details per truss manufacturer v.i.f.  
SCALE: nts.

typ. balcony cantilever detail  
SCALE: nts.

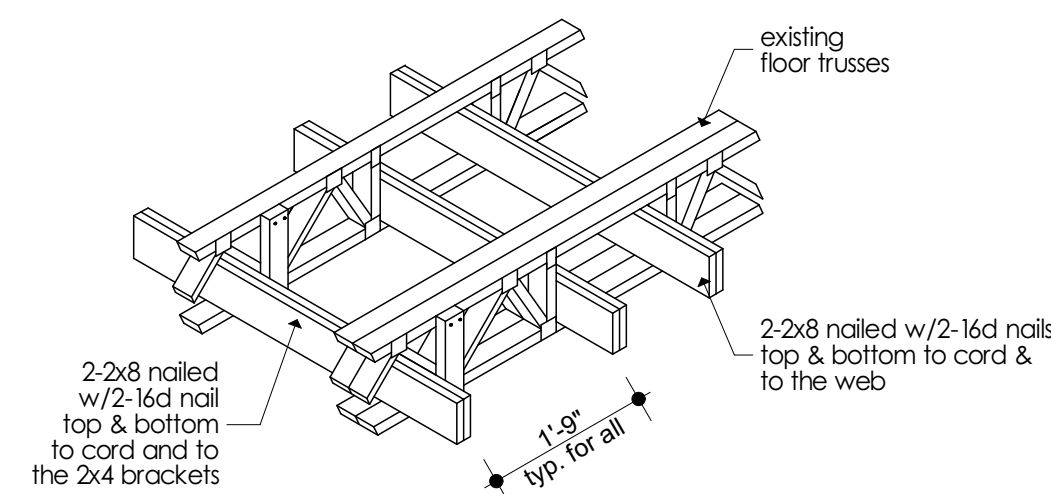

## THREE DWELLING UNITS TOWNHOME DEVELOPMENT

LSLE \*\*\* ILLINOIS

Project #	19-063
Date:	11/25, 2019
Drawn by:	AL
Checked:	LA
Revision 1:	01/22, 2020
Revision 2:	10/03, 2020
Revision 3:	09/14, 2021
Revision 4:	09/28, 2022

Sheet #

**A-4**

Scale: as shown