
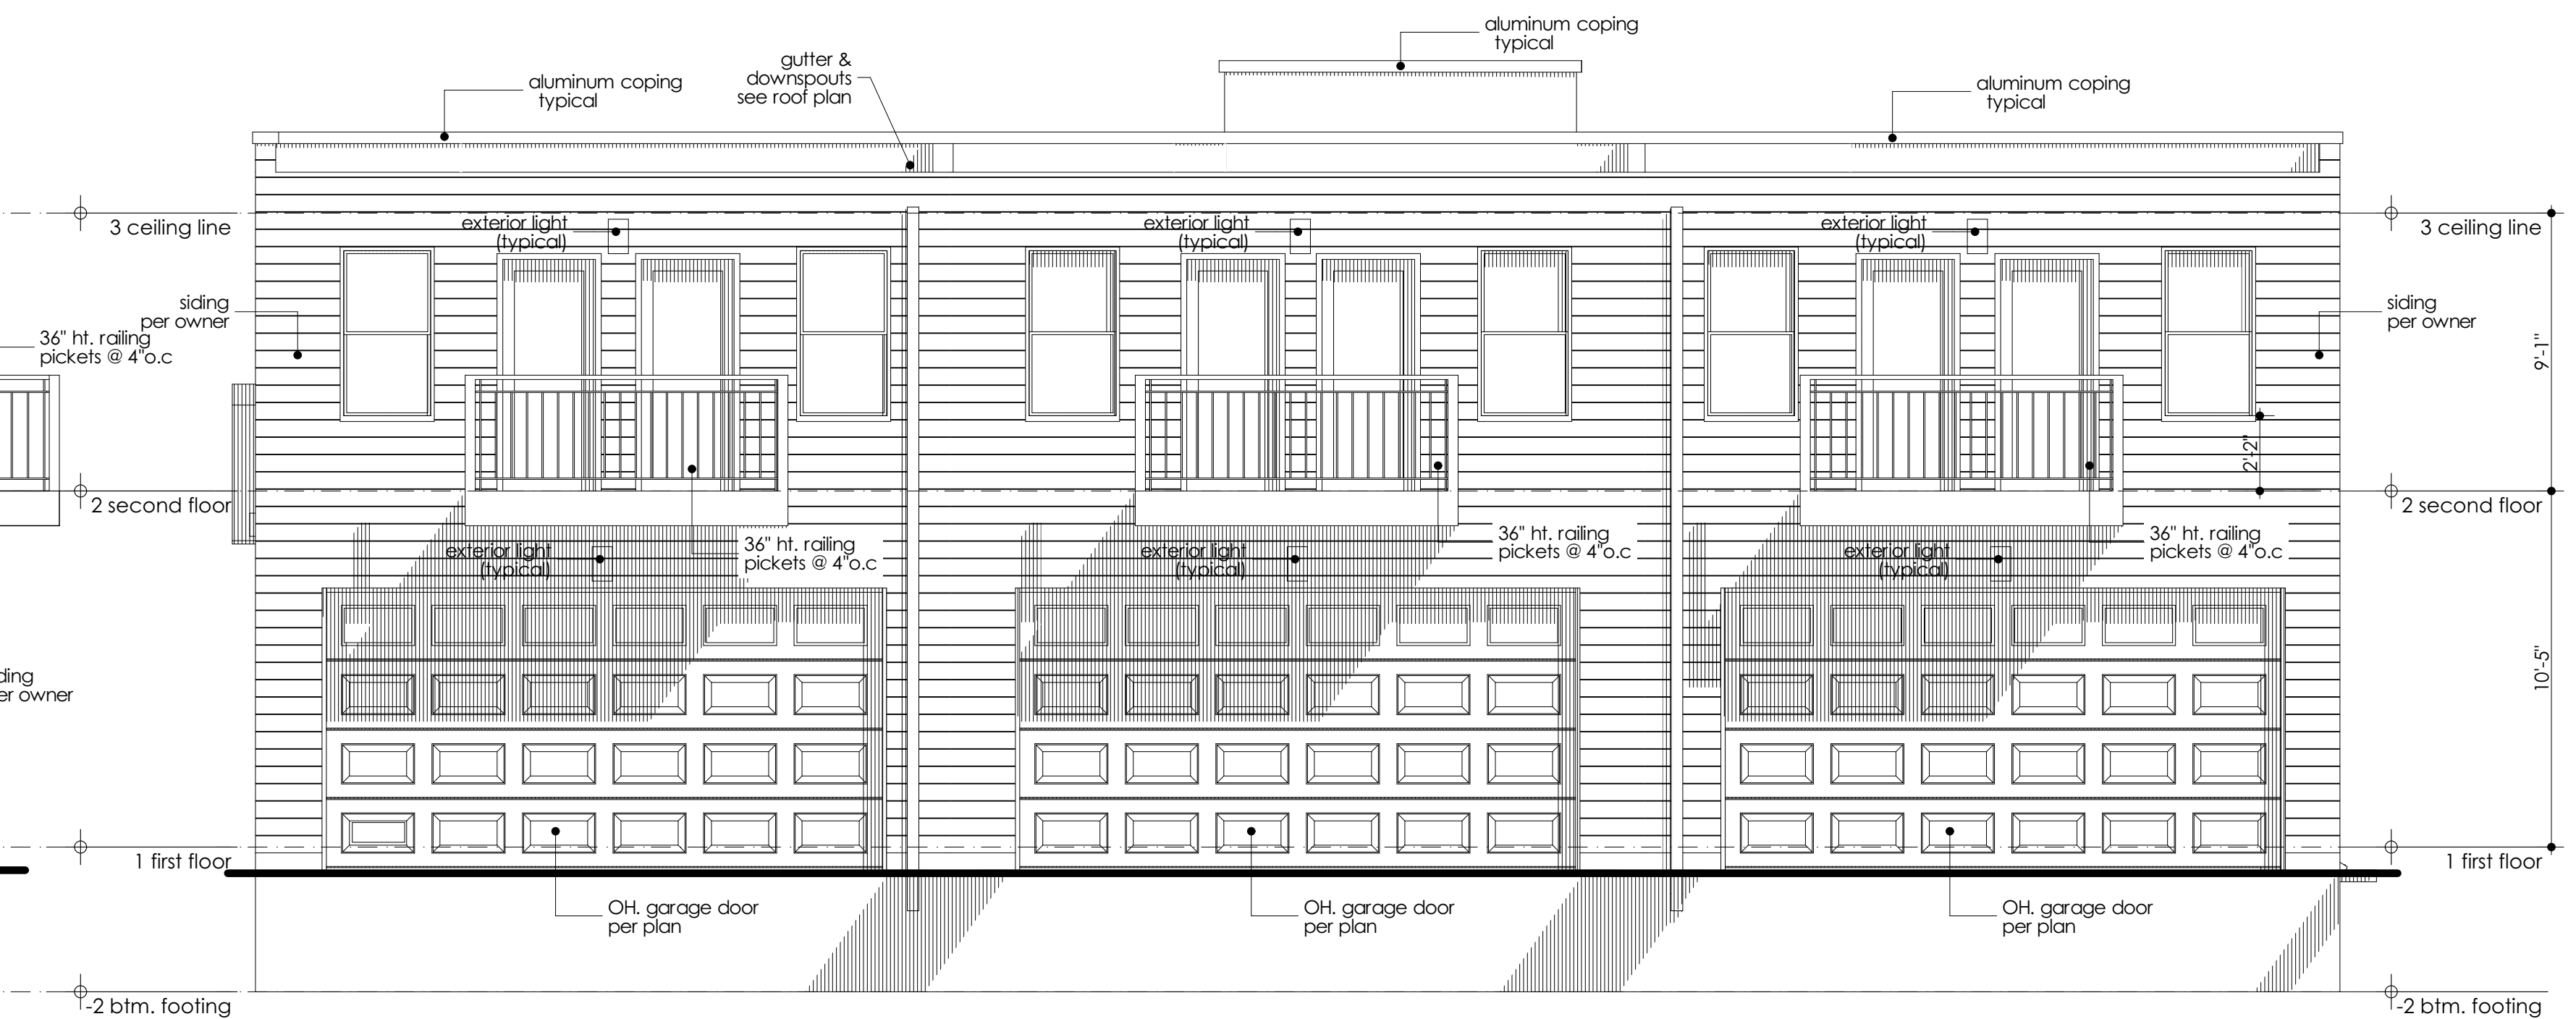


Left Elevation - 3 units

SCALE: 1/4" = 1'-0"

Front Elevation - 3 units

SCALE: 1/4" = 1'-0"

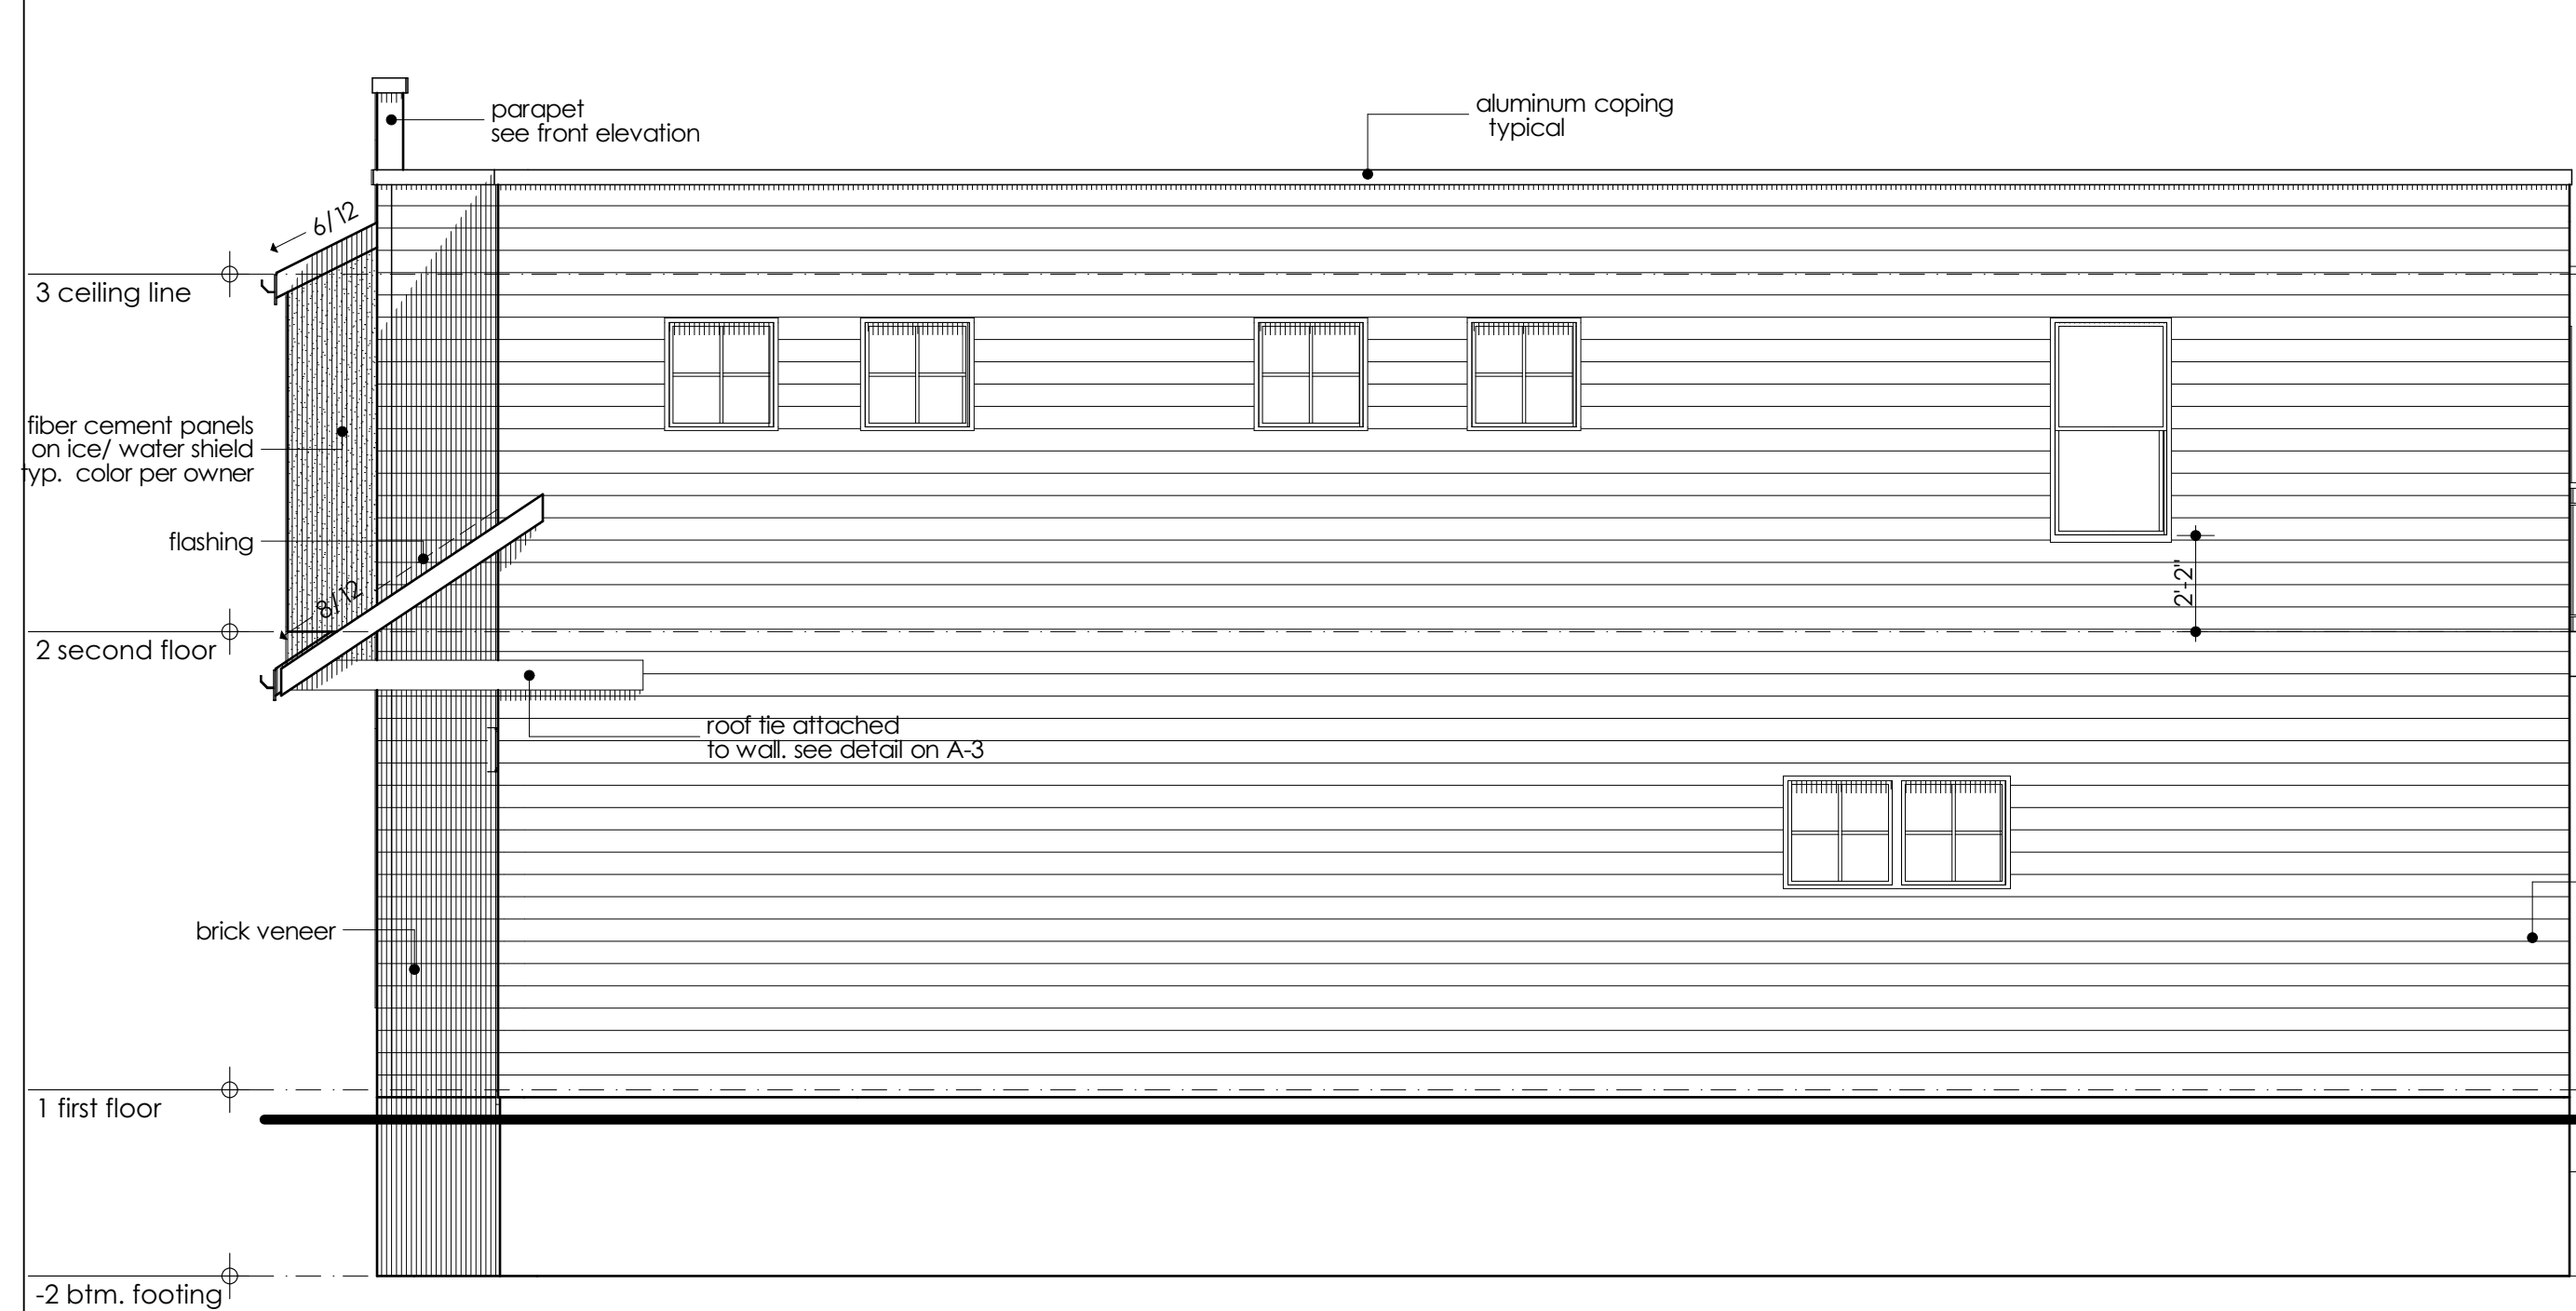

Right Elevation - 3 units

SCALE: 1/4" = 1'-0"

Rear Elevation - 3 units

SCALE: 1/4" = 1'-0"

THREE DWELLING UNITS
TOWNHOME
DEVELOPMENT

LISLE *** ILLINOIS

Project # 19-063
Date: 11.25.2019
Drawn by: AL
Checked: LA

Revision 1: 01.22.2020
Revision 2: 10.03.2020
Revision 3: 09.14.2021
Revision 4: 09.28.2022

Sheet #

A-5

Scale: as shown