

DATES: REVISIONS:

1.) REFER TO INDIVIDUAL TRUSS  
.....DRAWINGS FOR ADDITIONAL INFO.  
2.) DIMENSIONS SHOWN ARE FROM  
.....FACE OF STUD OF BEARING WALLS  
3.) DIMENSIONAL VERIFICATION IS THE  
.....RESPONSIBILITY OF THE SITE  
.....CONTRACTOR AND/OR ARCHITECT.  
4.) ALL INTERIOR HEADERS TO BE  
.....DROPPED EXCEPT AS NOTED  
5.) ALL TRUSSES MUST BE SPACED AT  
.....A MAXIMUM OF 24" OC UNLESS  
.....OTHERWISE NOTED.  
6.) "DO NOT CUT, DRILL, OR ALTER  
.....ANY TRUSS WITHOUT WRITTEN  
.....CONSENT FROM A REGISTERED  
.....ENGINEER."

These trusses are designed as individual building components to be incorporated into the building design at the specification of the Building Designer. See individual design sheets for each truss design identified on the placement drawing. The building designer is responsible for:  
1) Temporary and permanent bracing of the roof and floor system and for the overall structure; 2)The design of the entire truss support structure including but not limited to headers, beams, walls, and columns; 3)All truss-to-structure connections; 4)Verification of design criteria including loading and compliance with design documents; 5)Any other responsibilities as outlined in the governing codes and standards. For additional guidance see the latest adopted jurisdictional publications and/or visit [www.tpinc.org](http://www.tpinc.org) (USA) or [www.tpinc.ca](http://www.tpinc.ca) (CANADA)

ROOF PLAN  
TRUSS PLACEMENT

PROJECT


JOB NUMBER: xxxxxxxx

CUSTOMER NAME: EZ SIPS Corporation

R-1

OF 1 SHEETS

DATE:05/03/24  
SCALE:AS SHOWN

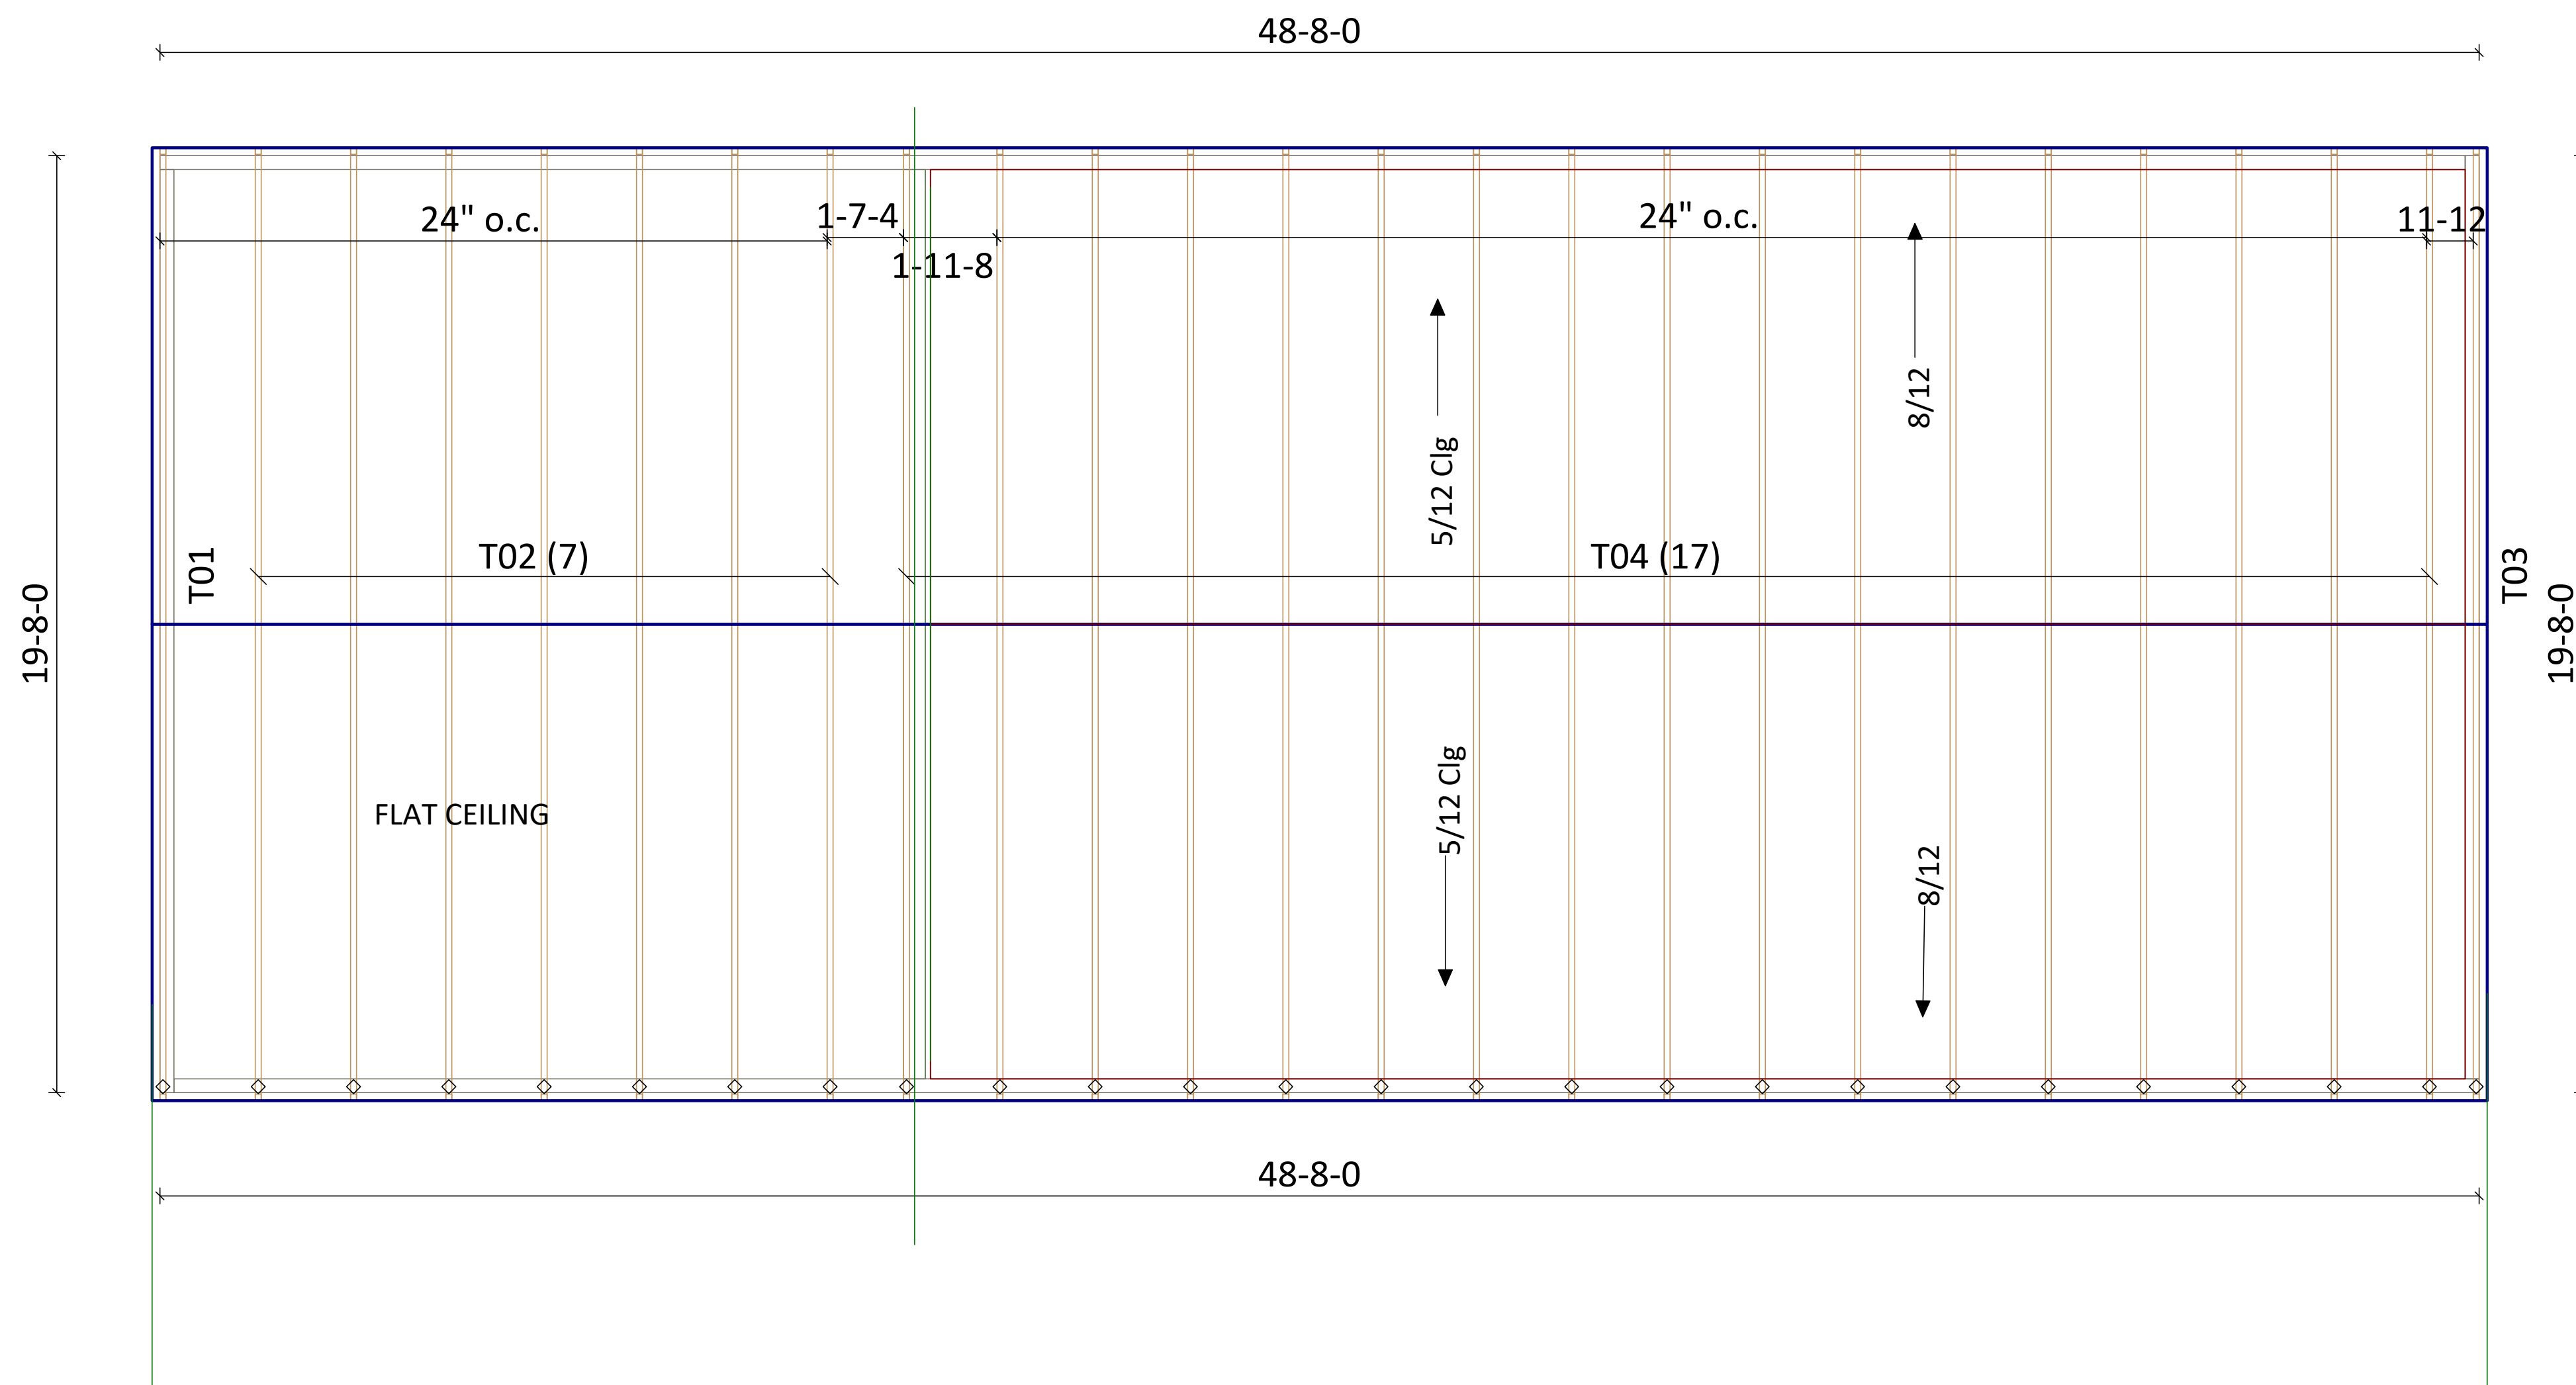

BOULDER WY

### Roof plan

- \*\* Truss spacing: 24"
- \*\* Roof pitch: 8/12
- \*\* Ceiling pitch: 5/12
- \*\* Heel Height: nom 2x4
- \*\* O/H: 2" TYP
- \*\* Design loading
- TTLL-30
- BCLL-0
- TCDL-10
- BCDL-10
- Total-50

Wind speed: 115 MPH  
Snow load: 30 psf  
Wind Category: C

Scale: 3/8" = 1'-0"