

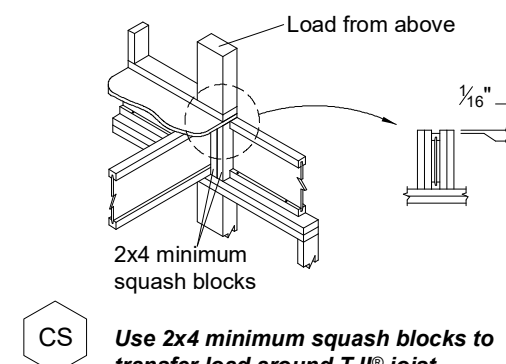
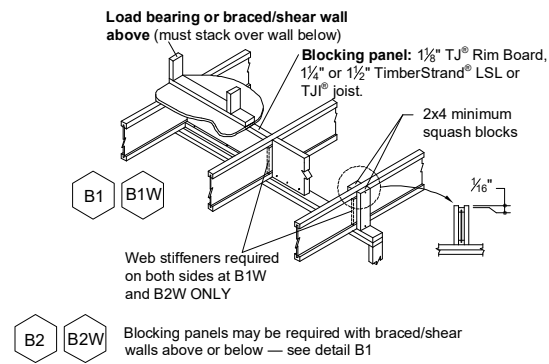
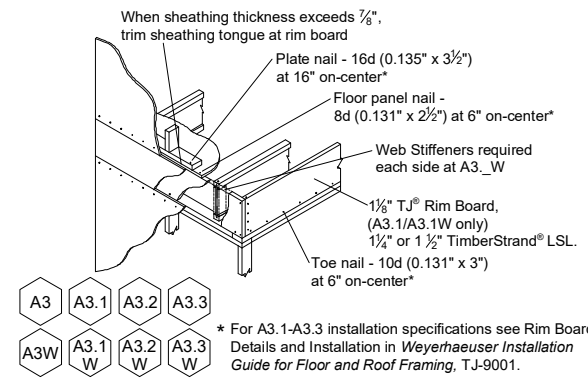
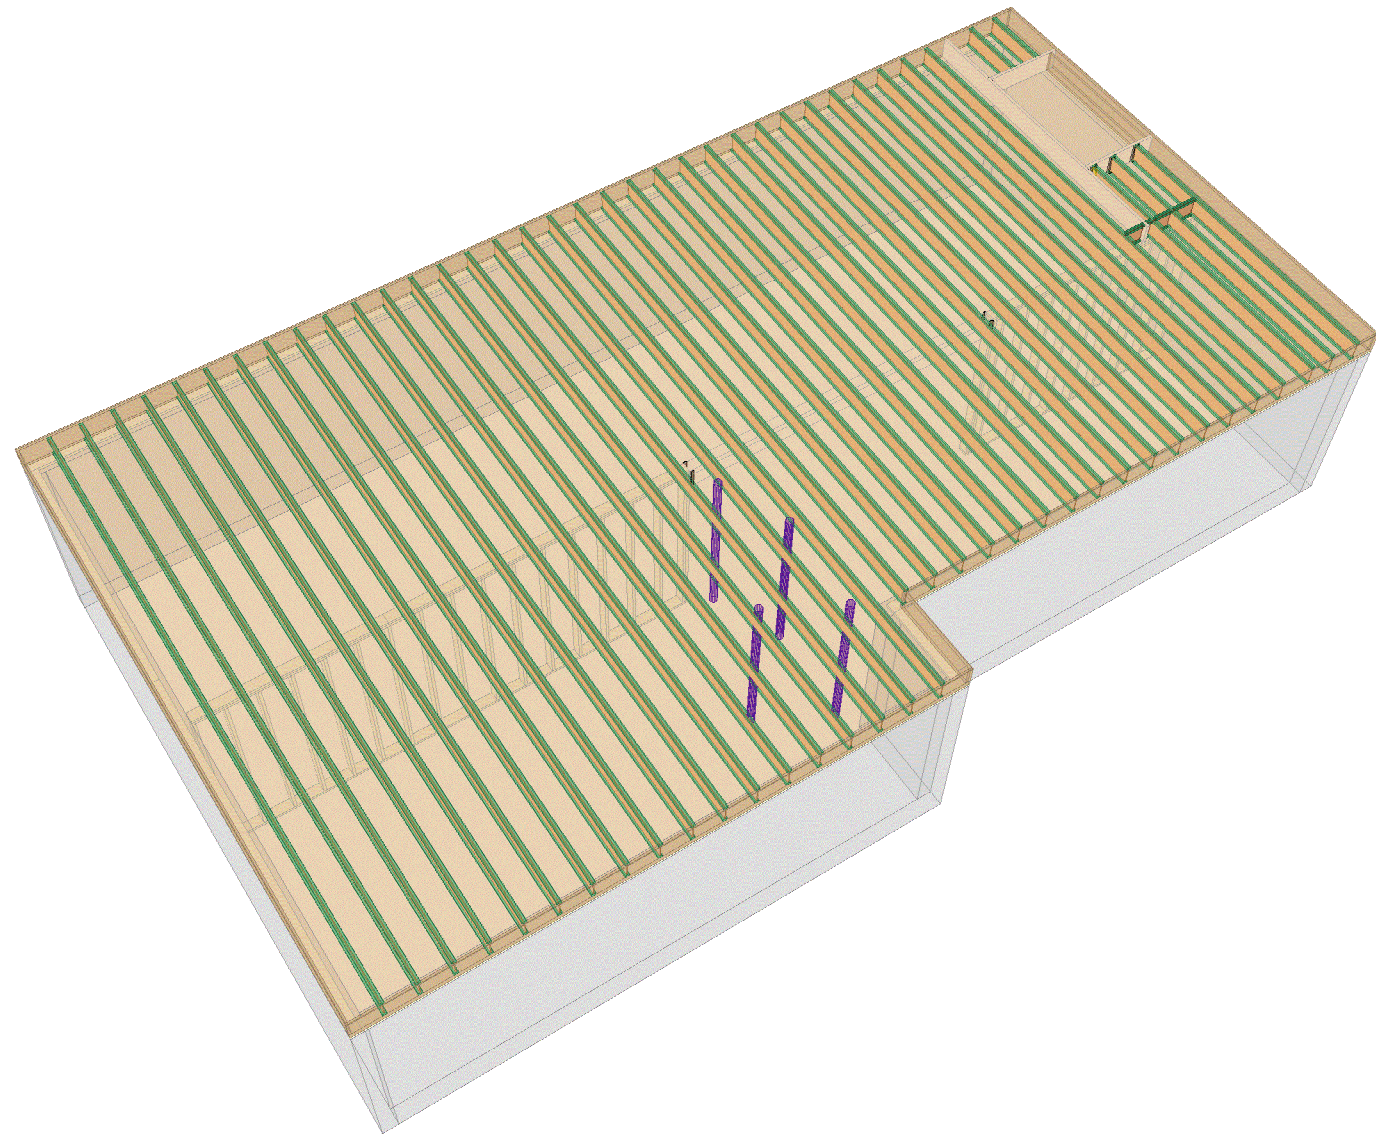


 

Adjust T-17 J-Box if needed. Attach per the table below. Connect wires when possible.		Header Backer Buckle Install Instructions: Attach to the back of the T-Box (range with least number of buckles). Attach per the table below. (Grids are not shown.)			
					
For the T-17 J-Box find header conditions per to Weyerhaeuser Technical Bulletin TS-820					
T-Box Depth	T-Box Length	Header Buckle Type	Size	Quantity	
66" x 24" 24"	36"	Filter	1580 128" x 31"	15	
		Backer	1580 137" x 30"	15 - each side	
		Filter	1580 128" x 31"	15	
66" x 24" 24"	36"	Backer	1580 137" x 30"	15 - each side	
		Filter	1580 128" x 31"	15	
		Filter	1580 128" x 31"	15	
For netting capacities refer to TS-834 (ASCO) and TS-861 (LSO).					
With top netting header backer buckles are required only for conditions requiring stacking 250 lbs per sq ft for all conditions. For filter and backer buckles see Weyerhaeuser Installation Guide for A-Box and A-Box J-Box.					

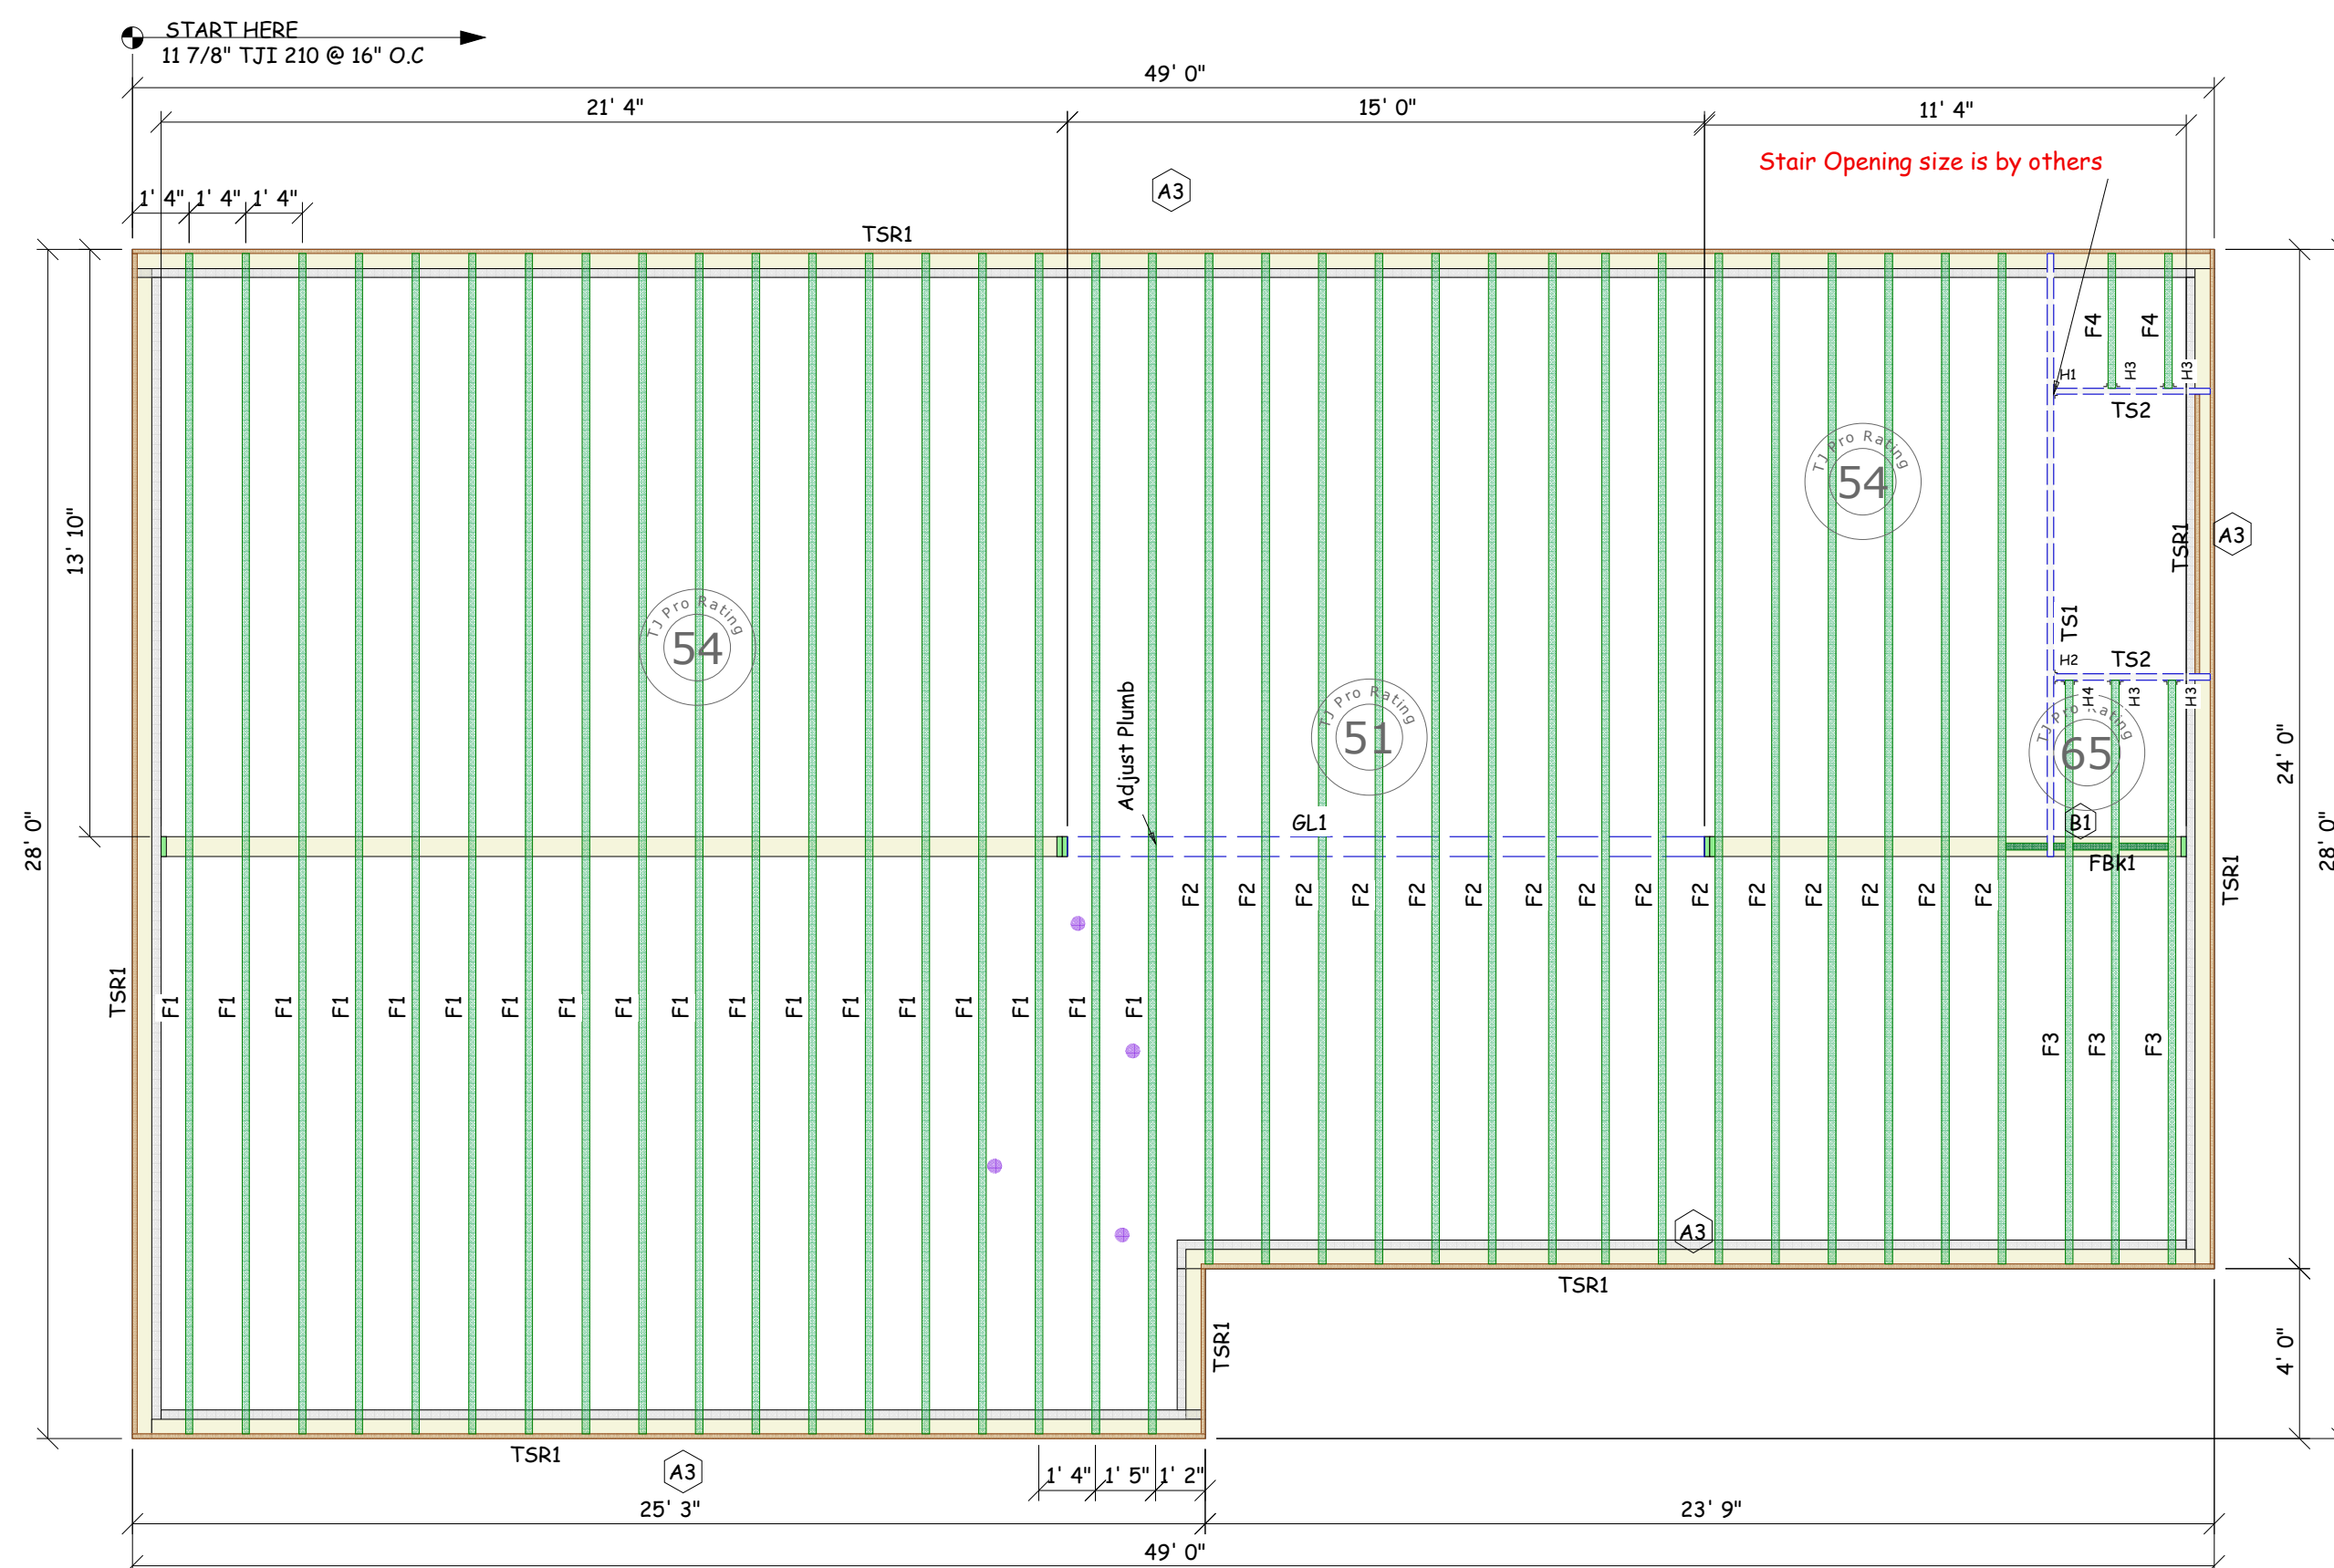

LEVEL NOTES	
Current Date:	8/12/2021
File Name:	bmh21401e-church - copy.vwl
Level Name:	Foundation
Building Code - Design Methodology:	IBC 2018
Members with Design Override:	
TJ-Pro Rating (Weighted Average):	53
Minimum Level TJ - Pro Rating & Joist:	TJ-Pro rating = 51, joist = F1(2952)
Maximum Level TJ - Pro Rating & Joist:	TJ-Pro rating = 65, joist = F3(2968)
FLOOR	
Floor Container:	FC1
Use/Occupancy:	ResidentialLivingAreas
Floor Area Loading is:	40.0 lb/ft² Live Load and 12.0 lb/ft² Dead Load
Maximum Allowed Deflection:	L/480 Live Load and L/240 Total Load
TJ-Pro Rating Information:	
Weighted Average:	53
Directly Applied Ceiling:	None
Decking Attachment:	Glue and Nail
Decking Material:	23/32"x48"x96" Weyerhaeuser Edge Panel (0/24) T&G FF
Perpendicular Partition:	None
Strapping at max 8' o.c.:	None
Blocking at max 8' o.c.:	No
Poured Flooring:	No

Framing Connector Summary												
PlotID	Qty	Manuf	Product	Design Method	Face Nails	Top Nails	Member Nails	Skew	Slope	Backer Blks	Filler	Web Stiff
H1	1	Simpson	ITS1.81/11.88	Designed	2- 10dx1.5	4- 10dx1.5	2- 10dx1.5	-	-	No	No	No
H2	1	Simpson	ITS1.81/11.88	Designed	4- 10dx1.5	4- 10dx1.5	4- 10dx1.5	-	-	No	No	No
H3	4	Simpson	ITS2.06/11.88	Designed	2- 10dx1.5	4- 10dx1.5	2- Strong-Grip	-	-	No	No	No
H4	1	Simpson	ITS2.06/11.88	Designed	4- 10dx1.5	4- 10dx1.5	4- 10dx1.5	-	-	No	No	Yes

Material List					
PlotID	Length	Product	Piles	Net Qty	
F1	28' 0"	11 7/8" TJI 210 joist	1	18	
F2	24' 0"	11 7/8" TJI 210 joist	1	15	
F3	14' 0"	11 7/8" TJI 210 joist	1	3	
F4	4' 0"	11 7/8" TJI 210 joist	1	2	
FBK1	3' 4"	11 7/8" TJI 210 joist	1	1	
TSR1	16' 0"	1 1/4" x 11 7/8" 1.3E TimberStrand LSL	1	11	
TS1	16' 0"	1 3/4" x 11 7/8" 1.55E TimberStrand LSL	1	11	
TS2	4' 0"	1 3/4" x 11 7/8" 1.55E TimberStrand LSL	1	2	
GL1	15' 0"	5 1/2" x 11 7/8" 24F-V4 DF Glulam	1	1	
	9' 1/8"	3/4" x 2 5/16" Web Stiffeners	1	2	
		23/32"x48"x96" Weyerhaeuser Edge Panel (0/24) T&G FF	1	43	

Total Lengths	
Length	Product
917' 4"	11 7/8" TJI 210 joist
176' 0"	1 1/4" x 11 7/8" 1.3E TimberStrand LSL
24' 0"	1 3/4" x 11 7/8" 1.55E TimberStrand LSL
15' 0"	5 1/2" x 11 7/8" 24F-V4 DF Glulam
1' 6 1/4"	3/4" x 2 5/16" Web Stiffeners

Main Floor Framing Plan
Scale: 1/4" = 1'-0"

This drawing may contain deviations from the original project documents. It is the responsibility of the contractor to notify the project Design Professional of these deviations to verify conformance with the original design intent of the project. This drawing is for sizing & estimating of the specified engineered wood products.

Joist may be shifted up to 3" if floor panel edge is supported and span rating is not exceeded, DO NOT CUT JOIST FLANGES.



Customer:	BMH	Address/Lot:	XXX	 WAUSAU ESTABLISHED 1958 WATERPROOFING • GUTTERPROTECTION	 SIMPSON Strong-Tie Stronger Together	 Roshorbo Shoring • Trenching • Retaining • Foundation	 JAVELIN ESTABLISHED BY Weyerhaeuser	Drawn By:	BWR	 True Joist TM
Job Name:	RL CHURCH	City, State:	XXX XX					Checked By:		
Level:		Plan/Model#:	XXX					Release Date:	8/2/2021	
Job #:	BMH21401	Scale:	1/4" = 1'-0"					Revision Date:		

Sheet:
1 of 1