


Toll Free: tel (800) 871-7089 Ext. 3 / fax (866) 521-6661
www.greenrpanel.com

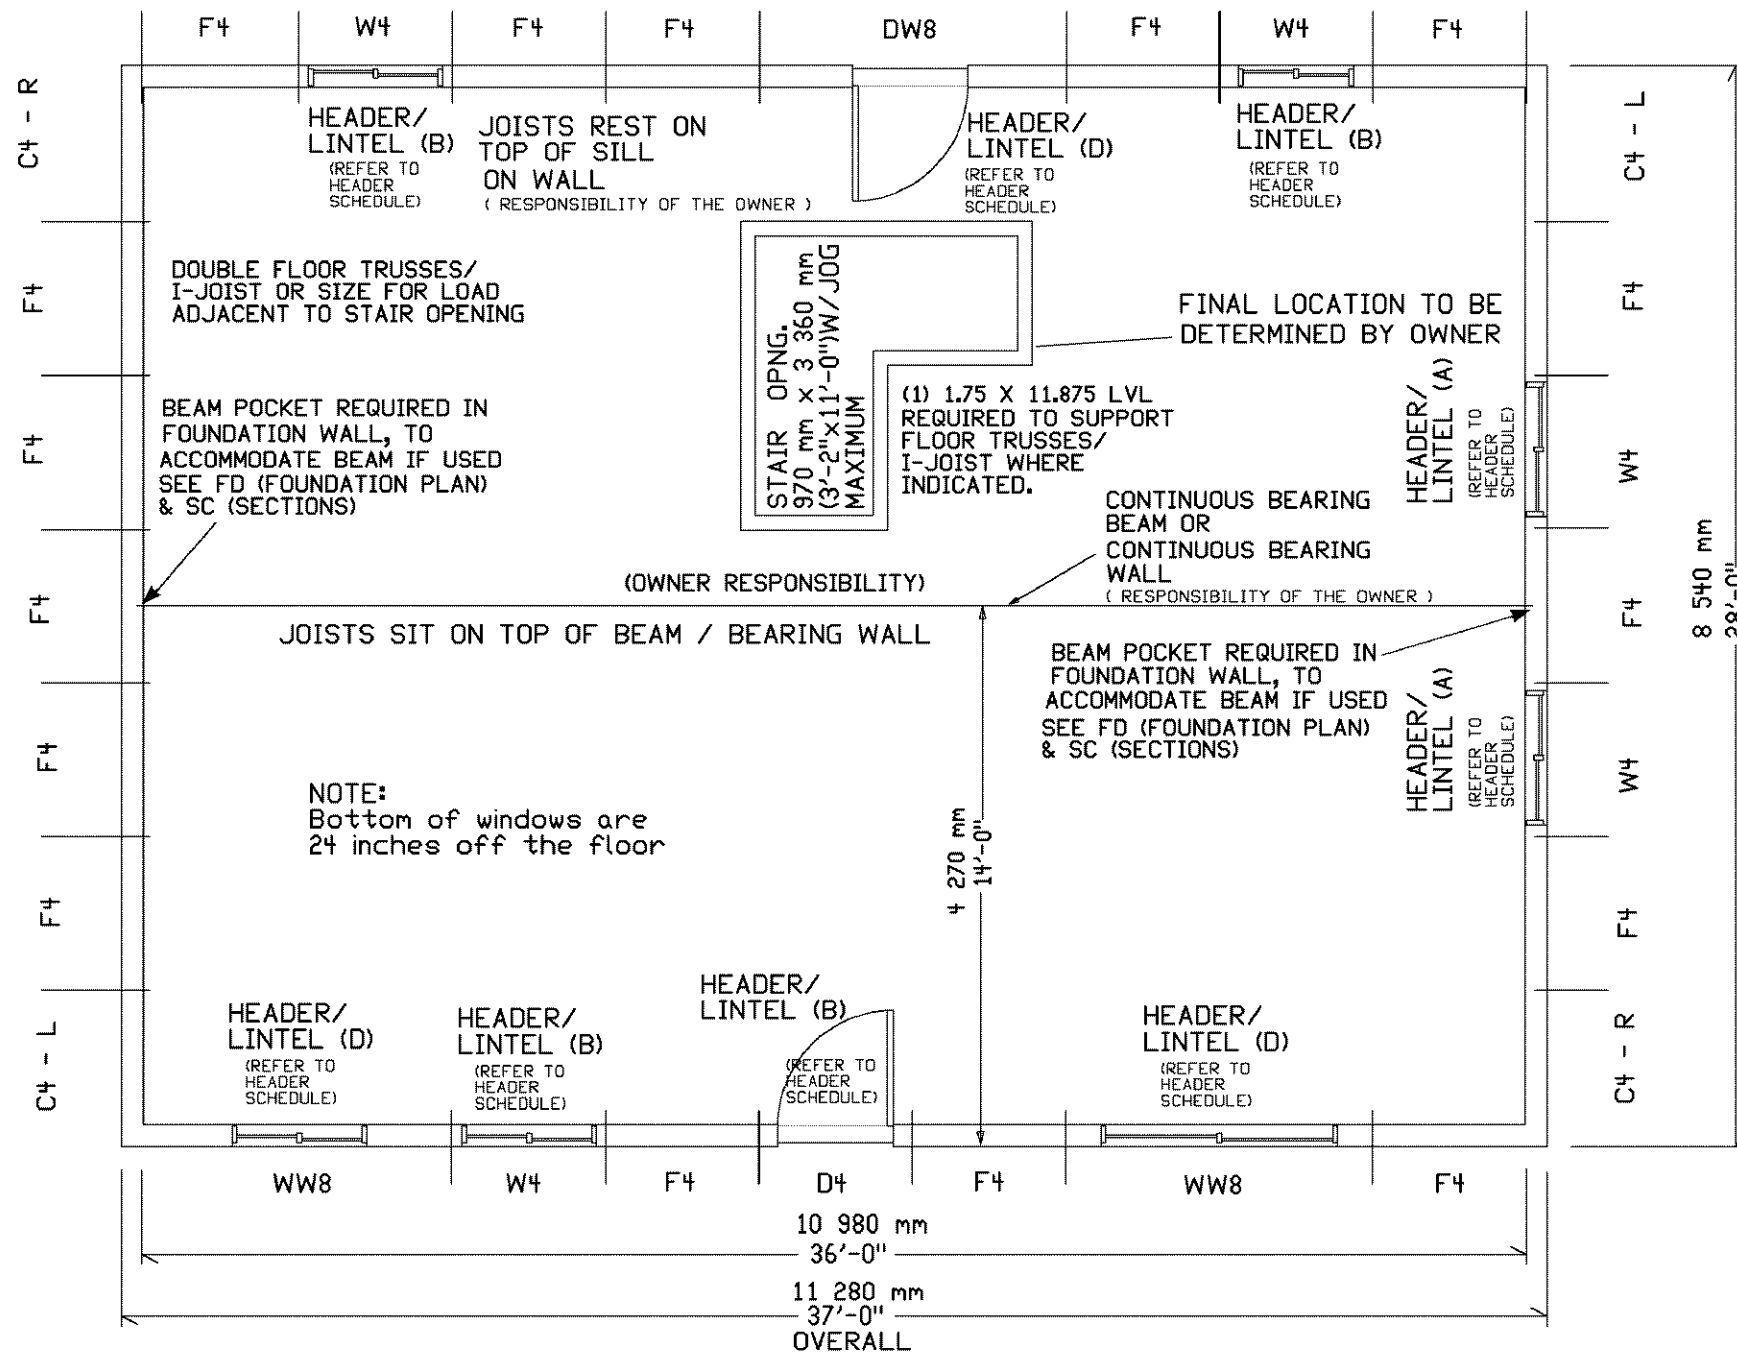

HEADER/ LINTEL SCHEDULE

- (A) (2) 2X6 SPF #2 or better w/ (1) trimmer
- (B) (2) 2X8 SPF #2 or better w/ (1) trimmer
- (C) (2) 2x10 SPF #2 or better w/ (1) trimmer
- (D) (3) 2x10 SPF #2 or better w/ (2) trimmers
- (E) (2) 1.75x9.25 1.8E LVL w/ (2) trimmers or (3) 2x10 SP 1750 MSR w/ (2) trimmers

PANEL TYPE	PANEL DESCRIPTION	PANEL SIZE	ROUGH OPENING	PANEL COUNT
WW8	Wide Window Panel	8x9	74-1/2"x70"	2
D8	Std Door in Wide Panel	8x9	38-1/2"x82-1/2"	1
C4R	Corner Panel	4x9	None	2
C4L	Corner Panel	4x9	None	2
F4	Full Panel	4x9	None	16
D4	Door Panel	4x9	38-1/2"x82-1/2"	1
W4	Window Panel	4x9	42"x70"	5

GUNDERSON RESIDENCE

SPRING LAKE, AB T7Z 2V2

DATE : 07-30-2008

ORDER No: 2008-340

CHECKED FOR STRUCTURAL
CODE COMPLIANCE
BY
BECKLIN & WHITNEY
CONSULTING ENGINEERS, INC.

**WALL PANEL
PLAN**

Drg.
Type
STD.

Scale : NTS

Drawn : CKJ
Checked : WB

GREEN-R-PANEL

Drg. No.
PP