


WALL PLACEMENT PLAN

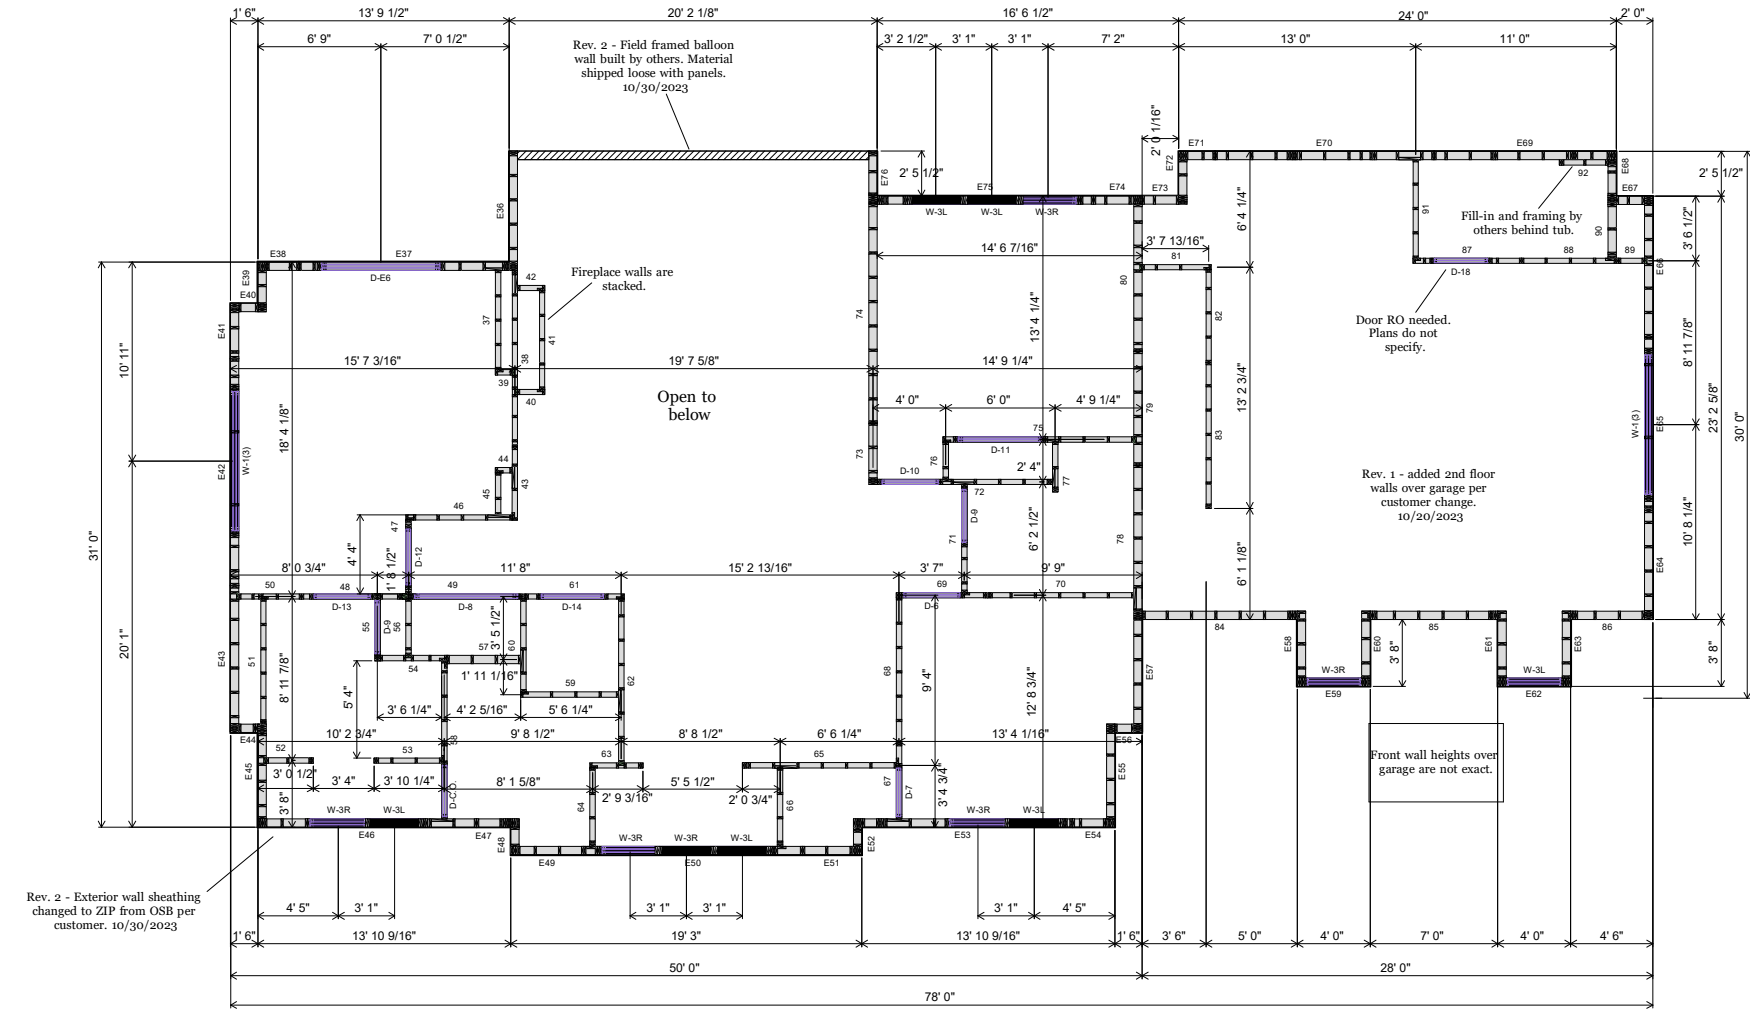

Exterior dimensions to outside of framing.

Interior dimensions to centerline.

WALL PANEL NOTES:

SECOND LEVEL

-

NOT FOR CONSTRUCTION

FOR APPROVAL ONLY!

-

Rev. 3 - Change to window and door rough openings per customer. 11/30/2023

Door						
Quantity	Label	Width	Height	Header Height	Header Material	Piles
1	D-7	2' 5"	6' 11"	6' 11"	2x10 SP No.2	1
1	D-C.O.	2' 6 11/16"	6' 11"	6' 11"	2x10 SP No.2	1
1	D-18	2' 8"	6' 11"	6' 11"	2x10 SP No.2	1
2	D-9	2' 8"	6' 11"	6' 11"	2x10 SP No.2	1
1	D-10	2' 10"	6' 11"	6' 11"	2x10 SP No.2	1
1	D-12	2' 10"	6' 11"	6' 11"	2x10 SP No.2	1
1	D-13	2' 10"	6' 11"	6' 11"	2x10 SP No.2	1
1	D-6	2' 10"	6' 11"	6' 11"	2x10 SP No.2	1
1	D-14	3' 2"	6' 11"	6' 11"	2x10 SP No.2	1
1	D-11	4' 2"	6' 11"	6' 11"	2x10 SP No.2	1
1	D-8	5' 2"	6' 11"	6' 11"	2x10 SP No.2	1
1	D-E6	6' 0"	6' 8"	6' 8"	2x10 SP No.2	1

Window						
Quantity	Label	Width	Height	Header Height	Header Material	Piles
6	W-3L	2' 8"	4' 5 3/8"	7' 0"	2x10 SP No.2	1
6	W-3R	2' 8"	4' 5 3/8"	7' 0"	2x10 SP No.2	1
2	W-1(3)	7' 1 7/8"	2' 4 7/8"	7' 0"	2x10 SP No.2	1

Panel								
Bundle	Label	Length	Height	Thickness	Stud Size	Load Bearing	Sheathing	Fab Type
3	E48	1' 0 11/16"	7' 11 5/8"	5 1/2"	2x6 SPF No.2	LB	7/16 4x8 Zip	Panel
3	E72	2' 5 5/16"	7' 11 5/8"	5 1/2"	2x6 SPF No.2	LB	7/16 4x8 Zip	Panel
3	E76	2' 11"	6' 10"	5 1/2"	2x6 SPF No.2	LB	7/16 4x8 Zip	Panel
3	E40	1' 0 1/2"	5' 6 11/16"	5 1/2"	2x6 SPF No.2	LB	N/A	Panel
3	E74	2' 8"	7' 11 5/8"	5 1/2"	2x6 SPF No.2	LB	7/16 4x8 Zip	Panel
3	E39	2' 3 1/4"	7' 11 5/8"	5 1/2"	2x6 SPF No.2	LB	7/16 4x8 Zip	Panel
3	E62	4' 0"	7' 11 5/8"	5 1/2"	2x6 SPF No.2	LB	7/16 4x8 Zip	Panel
3	E56	1' 0 1/2"	7' 11 5/8"	5 1/2"	2x6 SPF No.2	LB	N/A	Panel
3	E58	3' 8"	7' 11 5/8"	5 1/2"	2x6 SPF No.2	LB	7/16 4x8 Zip	Panel
3	E41	3' 0 1/2"	8' 1 1/8" (Raked)	5 1/2"	2x6 SPF No.2	LB	7/16 4x8 Zip	Panel
3	E66	7' 8 9/16"	8' 1 1/8" (Raked)	5 1/2"	2x6 SPF No.2	LB	7/16 4x8 Zip	Panel
3	E54	2' 4 1/16"	7' 11 5/8"	5 1/2"	2x6 SPF No.2	LB	7/16 4x8 Zip	Panel
3	E55	5' 2 5/16"	7' 11 5/8"	5 1/2"	2x6 SPF No.2	LB	7/16 4x8 Zip	Panel
3	E43	8' 0 5/8"	8' 1 1/8" (Raked)	5 1/2"	2x6 SPF No.2	LB	7/16 4x8 Zip	Panel
3	E51	3' 3"	7' 11 5/8"	5 1/2"	2x6 SPF No.2	LB	7/16 4x8 Zip	Panel
3	E64	5' 11 7/8"	8' 1 1/8" (Raked)	5 1/2"	2x6 SPF No.2	LB	7/16 4x8 Zip	Panel
3	E52	1' 0 11/16"	7' 11 5/8"	5 1/2"	2x6 SPF No.2	LB	7/16 4x8 Zip	Panel
3	E68	2' 5 1/2"	7' 11 5/8"	5 1/2"	2x6 SPF No.2	LB	7/16 4x8 Zip	Panel
3	E44	1' 0 1/2"	1' 4 9/16"	5 1/2"	2x6 SPF No.2	LB	N/A	Panel
3	E63	3' 8"	7' 11 5/8"	5 1/2"	2x6 SPF No.2	LB	7/16 4x8 Zip	Panel
3	E71	2' 0"	7' 11 5/8"	5 1/2"	2x6 SPF No.2	LB	7/16 4x8 Zip	Panel
3	E67	1' 6 1/2"	1' 8"	5 1/2"	2x6 SPF No.2	LB	N/A	Panel
3	E49	4' 0"	7' 11 5/8"	5 1/2"	2x6 SPF No.2	LB	7/16 4x8 Zip	Panel
3	E38	2' 3"	7' 11 5/8"	5 1/2"	2x6 SPF No.2	LB	7/16 4x8 Zip	Panel
3	E69	10' 0"	7' 11 5/8"	5 1/2"	2x6 SPF No.2	LB	7/16 4x8 Zip	Panel
3	E57	6' 7 7/8"	7' 11 5/8"	5 1/2"	2x6 SPF No.2	LB	7/16 4x8 Zip	Panel
3	E59	4' 0"	7' 11 5/8"	5 1/2"	2x6 SPF No.2	LB	7/16 4x8 Zip	Panel
3	E60	3' 8"	7' 11 5/8"	5 1/2"	2x6 SPF No.2	LB	7/16 4x8 Zip	Panel
3	E47	2' 4 1/16"	7' 11 5/8"	5 1/2"	2x6 SPF No.2	LB	7/16 4x8 Zip	Panel
3	E61	3' 8"	7' 11 5/8"	5 1/2"	2x6 SPF No.2	LB	7/16 4x8 Zip	Panel
3	E65	9' 6 1/4"	8' 1 1/8"	5 1/2"	2x6 SPF No.2	LB	7/16 4x8 Zip	Panel
3	E73	2' 0 1/16"	1' 8"	5 1/2"	2x6 SPF No.2	LB	N/A	Panel
3	E36	6' 6 1/2"	6' 10"	5 1/2"	2x6 SPF No.2	LB	7/16 4x8 Zip	Panel
3	E45	5' 2 5/16"	7' 11 5/8"	5 1/2"	2x6 SPF No.2	LB	7/16 4x8 Zip	Panel
3	E50	12' 0"	7' 11 5/8"	5 1/2"	2x6 SPF No.2	LB	7/16 4x8 Zip	Panel
3	E70	12' 0"	7' 11 5/8"	5 1/2"	2x6 SPF No.2	LB	7/16 4x8 Zip	Panel
3	E53	12' 0"	7' 11 5/8"	5 1/2"	2x6 SPF No.2	LB	7/16 4x8 Zip	Panel
3	E37	11' 6 1/2"	7' 11 5/8"	5 1/2"	2x6 SPF No.2	LB	7/16 4x8 Zip	Panel
3	E75	11' 10 7/16"	7' 11 5/8"	5 1/2"	2x6 SPF No.2	LB	7/16 4x8 Zip	Panel
3	E42	12' 5 5/16"	8' 1 1/8"	5 1/2"	2x6 SPF No.2	LB	7/16 4x8 Zip	Panel
4	53	3' 8 1/2"	7' 11 5/8"	3 1/2"	2x4 SPF No.2	NLB	N/A	Panel
4	60	5' 1 1/16"	7' 11 5/8"	3 1/2"	2x4 SPF No.2	LB	N/A	Panel
4	79	6' 3"	7' 11 5/8"	5 1/2"	2x6 SPF No.2	LB	N/A	Panel
4	51	6' 10 5/16"	7' 11 5/8"	3 1/2"	2x4 SPF No.2	NLB	N/A	Panel
4	85	7' 0"	3' 1 1/4"	5 1/2"	2x6 SPF No.2	LB	N/A	Panel
4	67	4' 1 1/2"	7' 11 5/8"	3 1/2"	2x4 SPF No.2	LB	N/A	Panel
4	73	3' 4 1/2"	6' 10"	5 1/2"	2x6 SPF No.2	LB	N/A	Panel
4	88	5' 2 1/4"	7' 11 5/8"	3 1/2"	2x4 SPF No.2	NLB	N/A	Panel
4	92	2' 8"	7' 11 5/8"	3 1/2"	2x4 SPF No.2	NLB	N/A	Panel
4	46	5' 9 15/16"	7' 11 5/8"	3 1/2"	2x4 SPF No.2	NLB	N/A	Panel
4	76	2' 0 1/2"	7' 11 5/8"	3 1/2"	2x4 SPF No.2	NLB	N/A	Panel
4	70	8' 0"	7' 11 5/8"	3 1/2"	2x4 SPF No.2	NLB	N/A	Panel
4	83	8' 0"	3' 4 1/2"	3 1/2"	2x4 SPF No.2	NLB	N/A	Panel
4	49	8' 0"	7' 11 5/8"	3 1/2"	2x4 SPF No.2	NLB	N/A	Panel
4	78	8' 0 1/8"	7' 11 5/8"	5 1/2"	2x6 SPF No.2	LB	N/A	Panel
4	47	4' 0 1/2"	7' 11 5/8"	3 1/2"	2x4 SPF No.2	NLB	N/A	Panel
4	86	4' 0 1/2"	3' 1 1/4"	5 1/2"	2x4 SPF No.2	LB	N/A	Panel
4	64	4' 3 9/16"	7' 11 5/8"	3 1/2"	2x4 SPF No.2	NLB	N/A	Panel
4	81	3' 9 9/16"	3' 4 1/2"	3 1/2"	2x4 SPF No.2	NLB	N/A	Panel
4	57	4' 0 9/16"	7' 11 5/8"	5 1/2"	2x6 SPF No.2	NLB	N/A	Panel
4	66	4' 3 5/8"	7' 11 5/8"	3 1/2"	2x4 SPF No.2	NLB	N/A	Panel
4	65	8' 5 1/4"	7' 11 5/8"	3 1/2"	2x4 SPF No.2	LB	N/A	Panel
4	58	8' 8 1/8"	7' 11 5/8"	3 1/2"	2x4 SPF No.2	NLB	N/A	Panel
4	55	3' 8"	7' 11 5/8"	3 1/2"	2x4 SPF No.2	NLB	N/A	Panel
4	69	5' 0 1/4"	7' 11 5/8"	3 1/2"	2x4 SPF No.2	NLB	N/A	Panel
4	82	5' 1"	3' 4 1/2"	3 1/2"	2x4 SPF No.2	NLB	N/A	Panel
4	54	3' 8"	7' 11 5/8"	3 1/2"	2x4 SPF No.2	NLB	N/A	Panel
4	62	8' 11 11/16"	7' 11 5/8"	3 1/2"	2x4 SPF No.2	LB	N/A	Panel
4	87	5' 11 1/2"	7' 11 5/8"	3 1/2"	2x4 SPF No.2	NLB	N/A	Panel
4	52	2' 7"	7' 11 5/8"	3 1/2"	2x4 SPF No.2	NLB	N/A	Panel
4	44	11"	7' 11 5/8"	3 1/2"	2x4 SPF No.2	NLB	N/A	Panel
4	72	9' 7 1/2"	7' 11 5/8"	3 1/2"	2x4 SPF No.2	NLB	N/A	Panel
4	38	9' 8 3/8"	6' 10"	3 1/2"	2x4 SPF No.2	LB	N/A	Panel
4	61	5' 4 1/2"	7' 11 5/8"	3 1/2"	2x4 SPF No.2	LB	N/A	Panel
4	39	11' 1/16"	7' 11 5/8"	3 1/2"	2x4 SPF No.2	NLB	N/A	Panel
4	48	4' 0 1/4"	7' 11 5/8"	3 1/2"	2x4 SPF No.2	NLB	N/A	Panel
4	45	2' 3 9/16"	7' 11 5/8"	3 1/2"	2x4 SPF No.2	NLB	N/A	Panel
4	80	8' 0 11/16"	7' 11 5/8"	5 1/2"	2x6 SPF No.2	LB	N/A	Panel
4	75	10' 5 1/2"	7' 11 5/8"	3 1/2"	2x4 SPF No.2	NLB	N/A	Panel
4	68	8' 0"	7' 11 5/8"	3 1/2"	2x4 SPF No.2	LB	N/A	Panel
4	63	2' 10 15/16"	7' 11 5/8"	3 1/2"	2x4 SPF No.2	NLB	N/A	Panel
4	43	4' 0"	6' 10"	3 1/2"	2x4 SPF No.2	LB	N/A	Panel
4	89	1' 6 1/2"	4' 6"	3 1/2"	2x4 SPF No.2	NLB	N/A	Panel
4	91	5' 4 3/4"	7' 11 5/8"	3 1/2"	2x4 SPF No.2	NLB	N/A	Panel
4	41	5' 4 15/16"	6' 10"	3 1/2"	2x4 SPF No.2	NLB	N/A	Panel
4	42	1' 5 7/8"	6' 10"	3 1/2"	2x4 SPF No.2	NLB	N/A	Panel
4	77	2' 8 5/8"	7' 11 5/8"	3 1/2"	2x4 SPF No.2	NLB	N/A	Panel
4	40	1' 5 15/16"	6' 10"	3 1/2"	2x4 SPF No.2	NLB	N/A	Panel
4	59	5' 4 1/2"	7' 11 5/8"	3 1/2"	2x4 SPF No.2	LB	N/A	Panel
4	71	5' 11"	7' 11 5/8"	3 1/2"	2x4 SPF No.2	NLB	N/A	Panel
4	84	8' 5 9/16"	3' 1 1/4"	5 1/2"	2x6 SPF No.2	LB	N/A	Panel
4	56	3' 1"	7' 11 5/8"	3 1/2"	2x4 SPF No.2	NLB	N/A	Panel
4	90	2' 11 1/4"	7' 11 5/8"	5 1/2"	2x6 SPF No.2	NLB	N/A	Panel
4	37	5' 5 3/8"	7' 11 5/8"	3 1/2"	2x4 SPF No.2	NLB	N/A	Panel
4	50	3' 5 1/4"	7' 11 5/8" (Raked)	3 1/2"	2x4 SPF No.2	NLB	N/A	Panel
4	74	12' 0"	6' 10"	5 1/2"	2x6 SPF No.2	LB	N/A	Panel

GREEN R PANEL

LANCASTER, VA.

REVISIONS		DATE	DESCRIPTION	DSN	MVE	MVE			
		11/30/2023	Revised rough openings.						
		01/22/2024	Fireplace RO revised. Wall heights either side of 2nd level open to follow.						

DESIGNER MVE
LAYOUT DATE 01/22/2024
ARCH DATE -
STRUC DATE -

JOB #: 23071240W

SCALE: N.T.S