




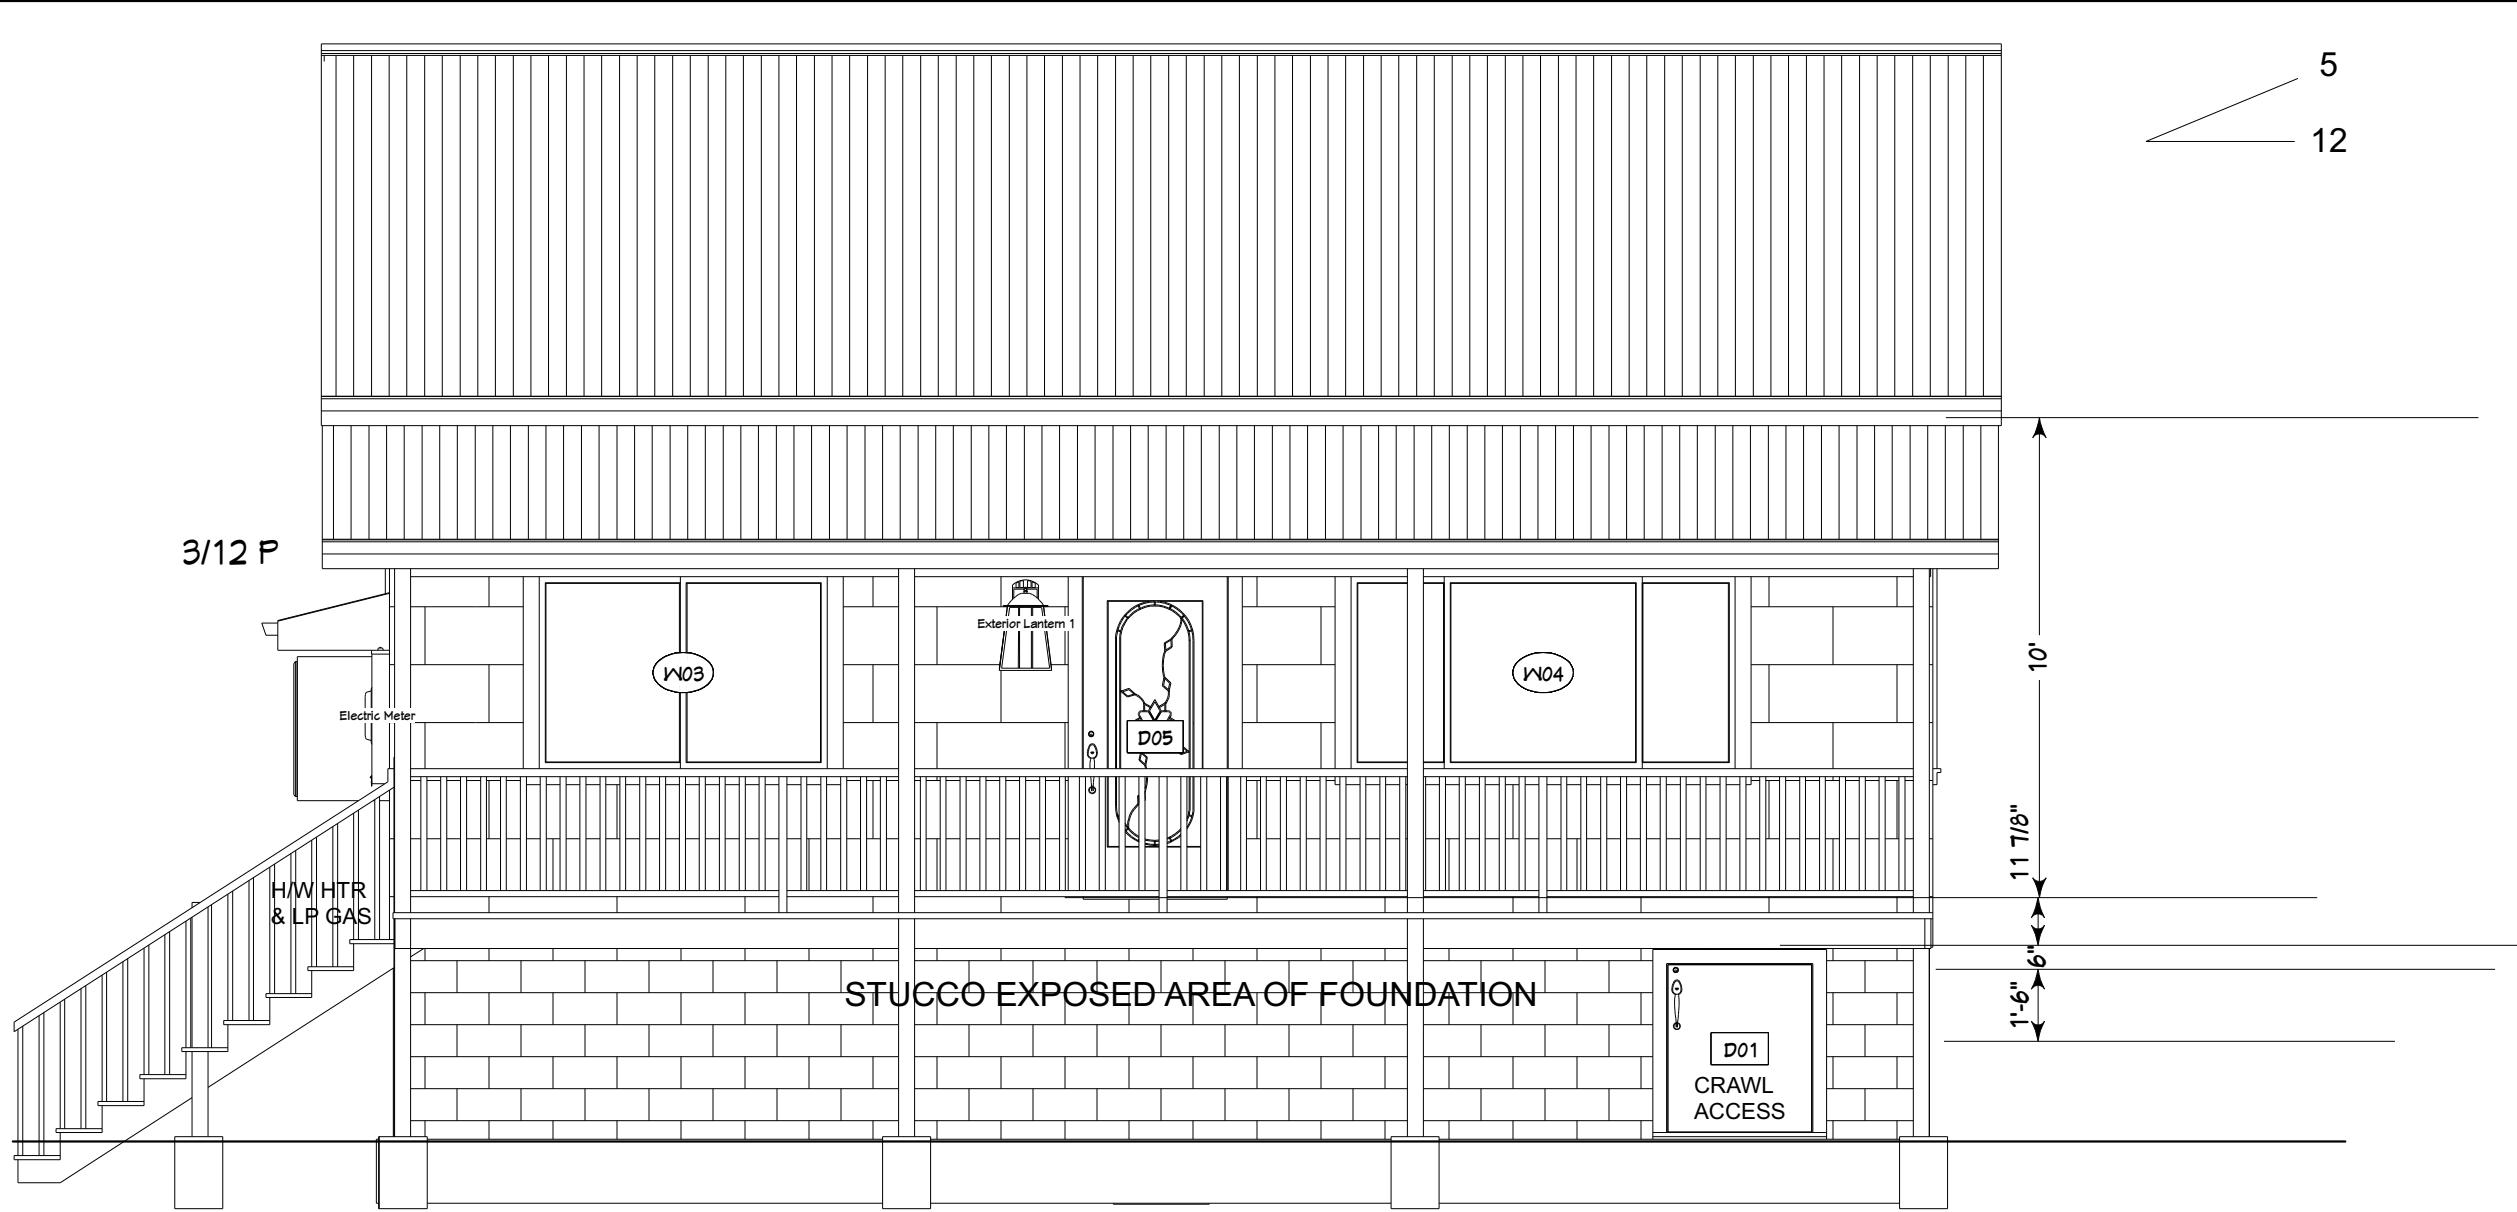


FRONT VIEW

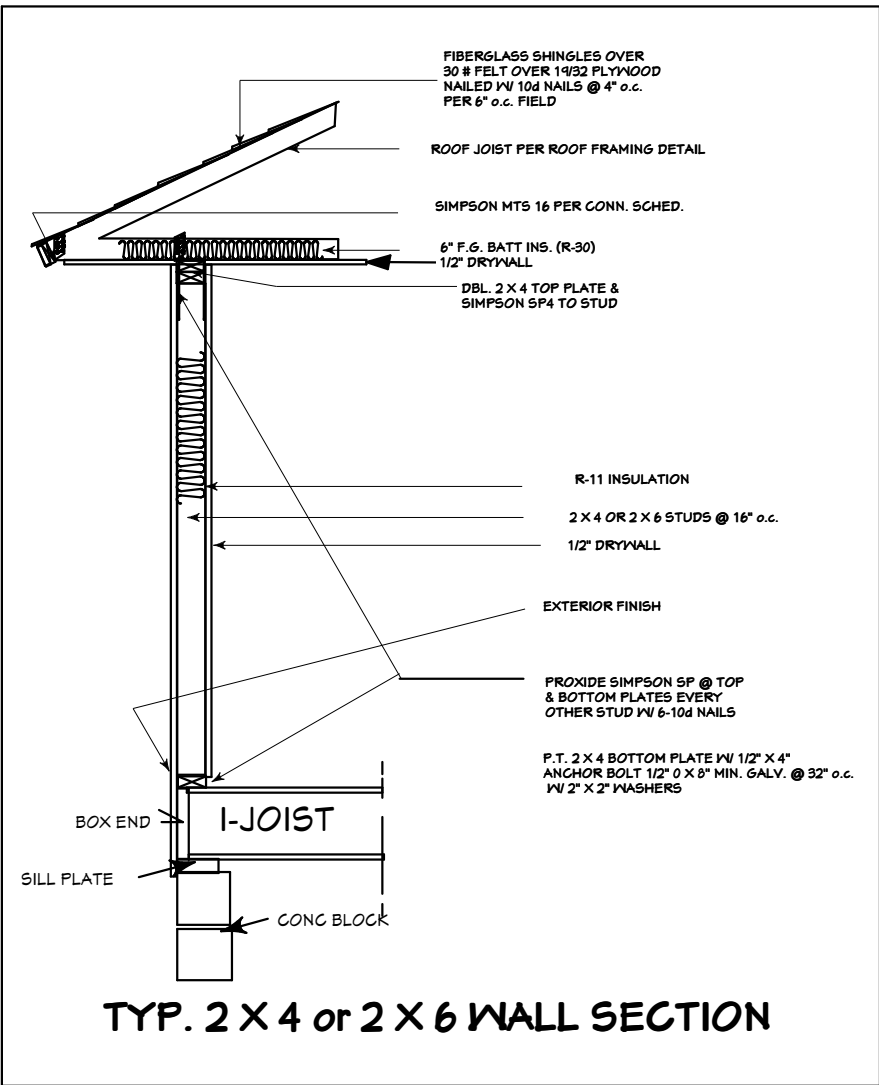



LIVING SPACE
1024

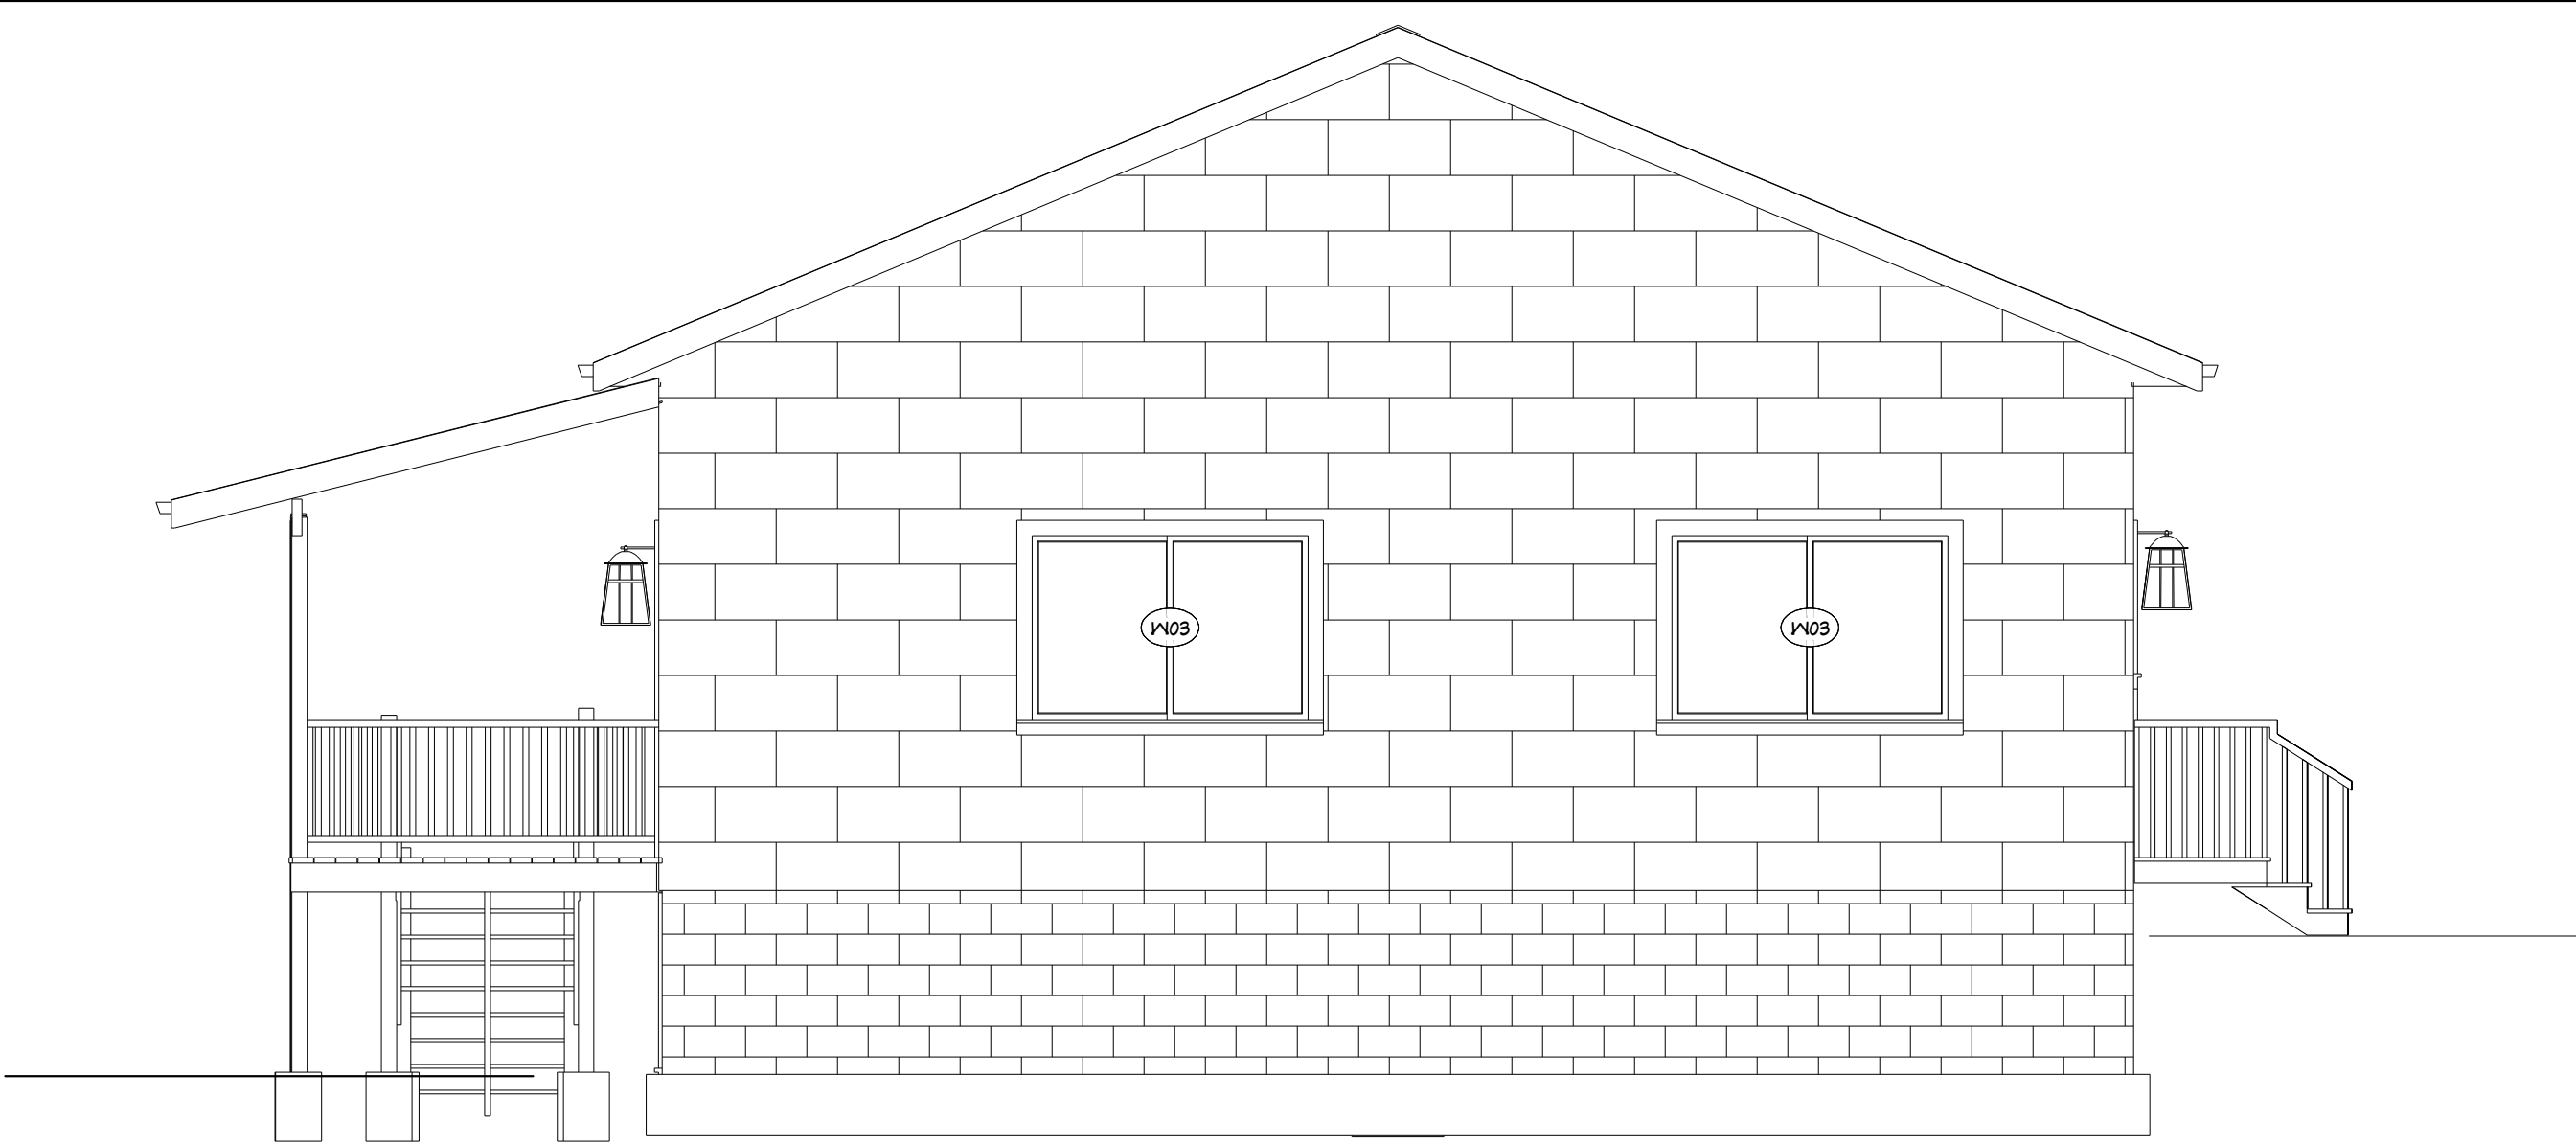




RIGHT SIDE VIEW

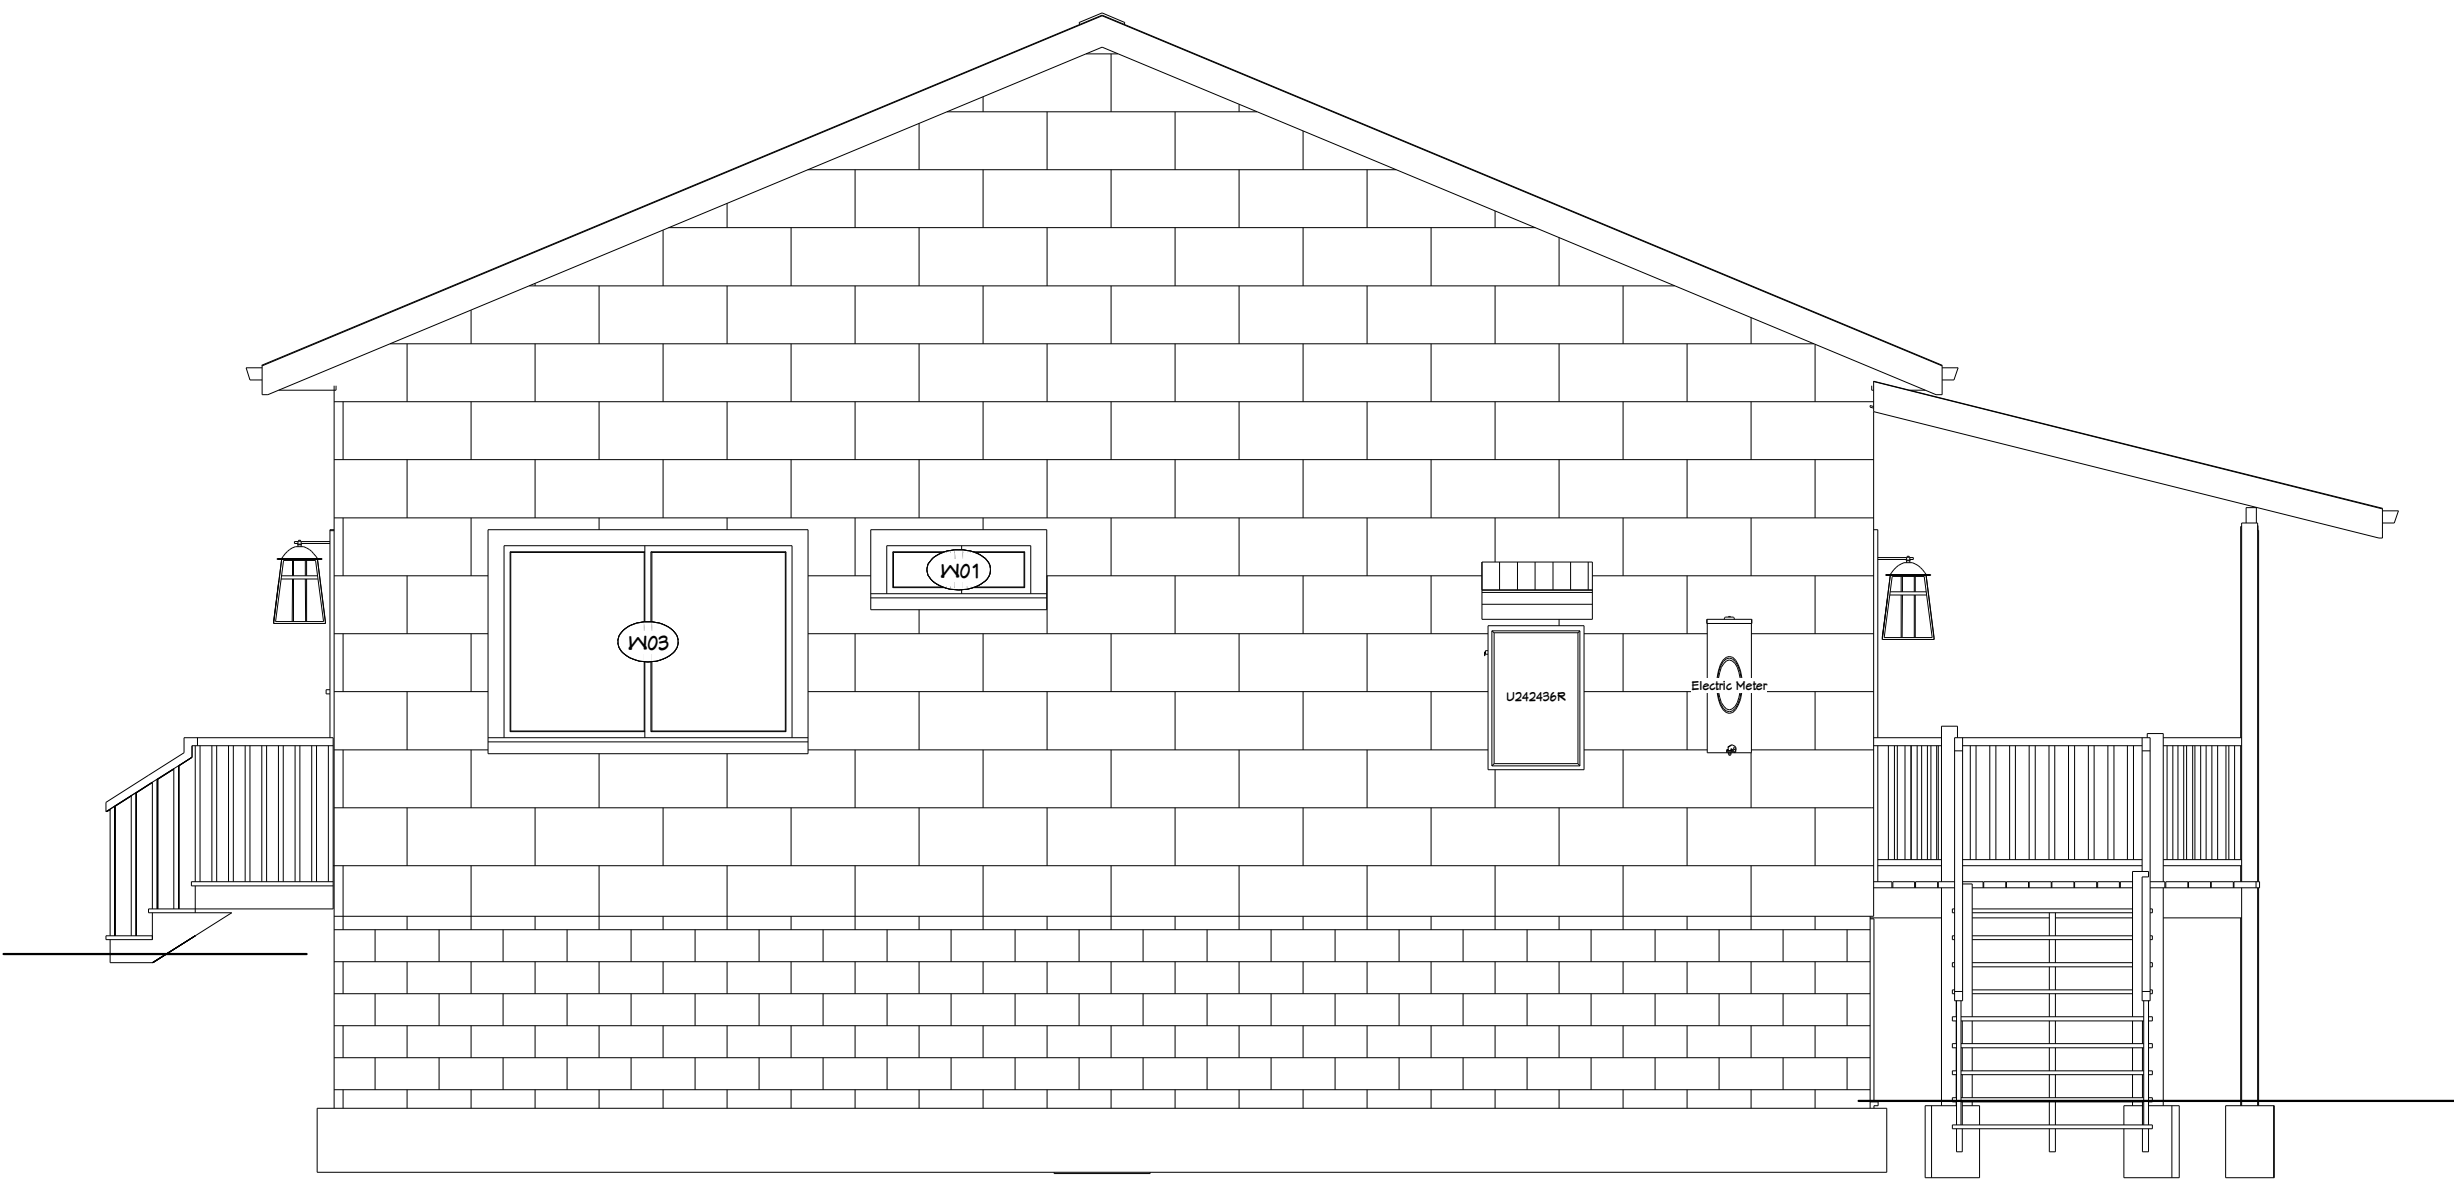


LEFT SIDE VIEW

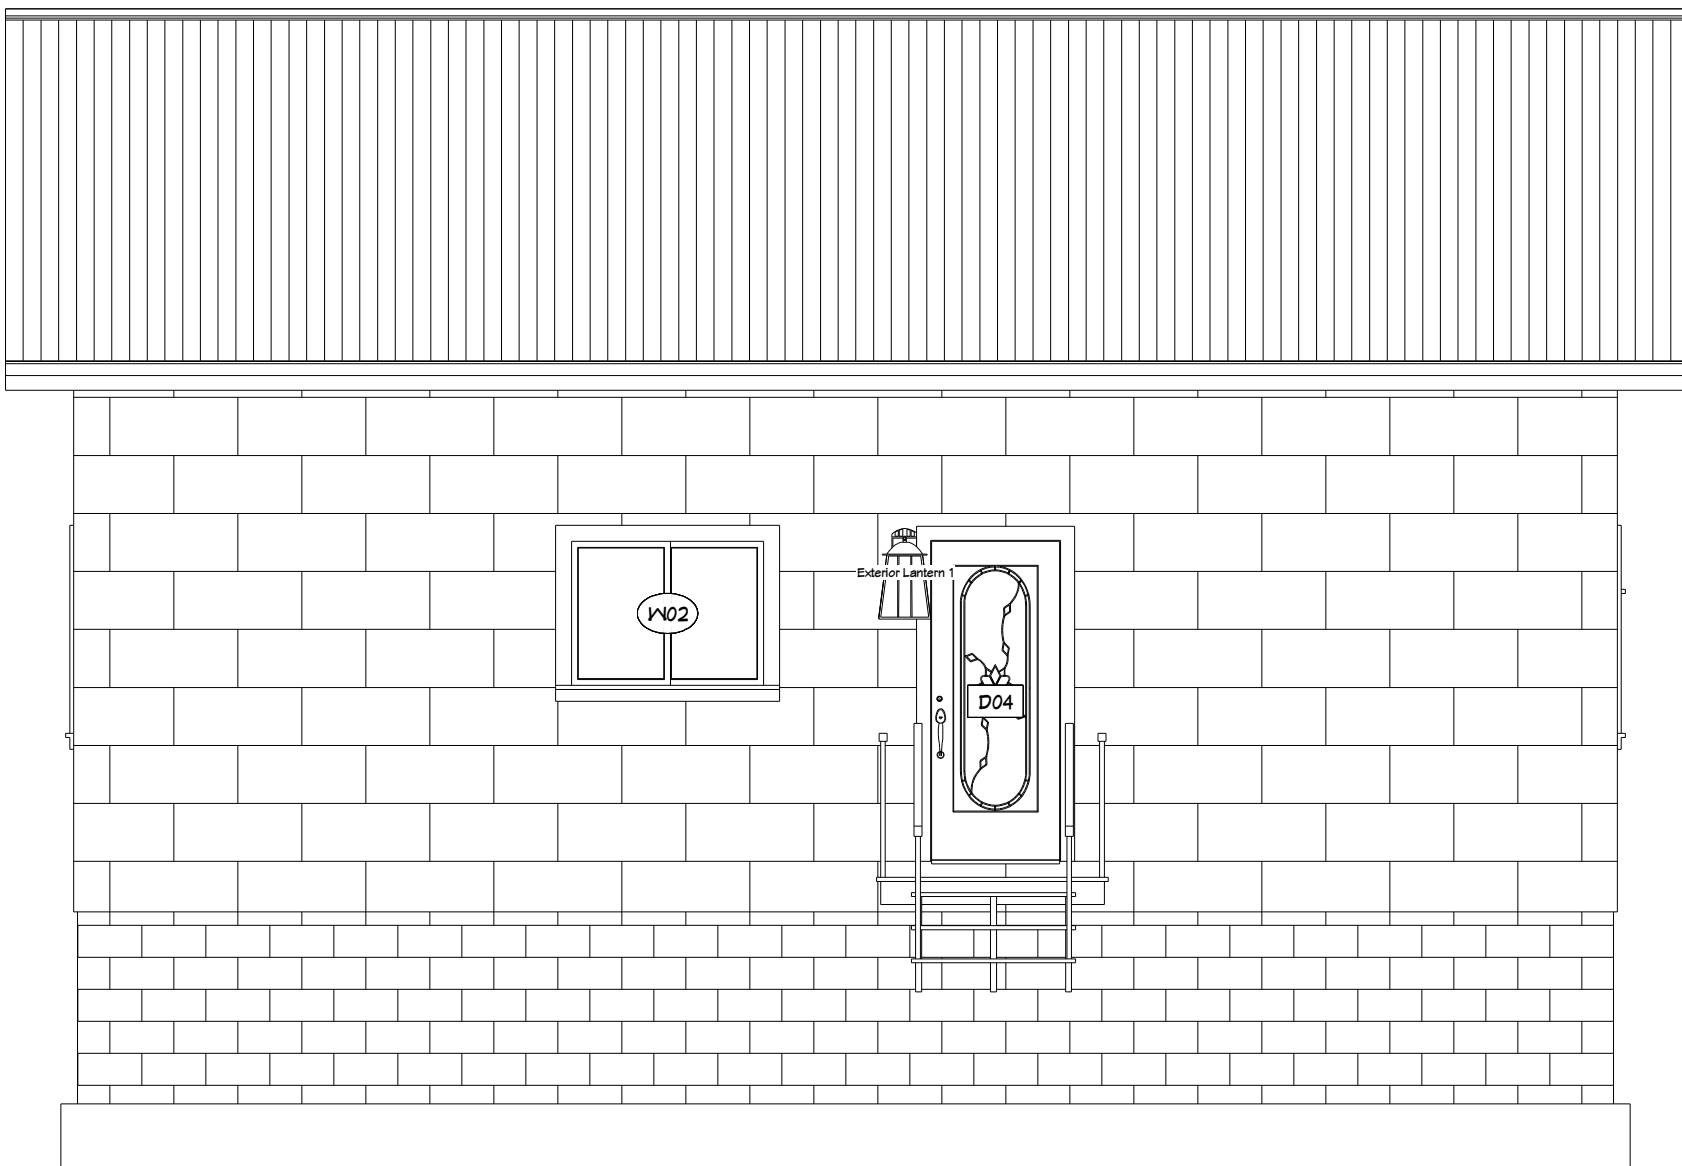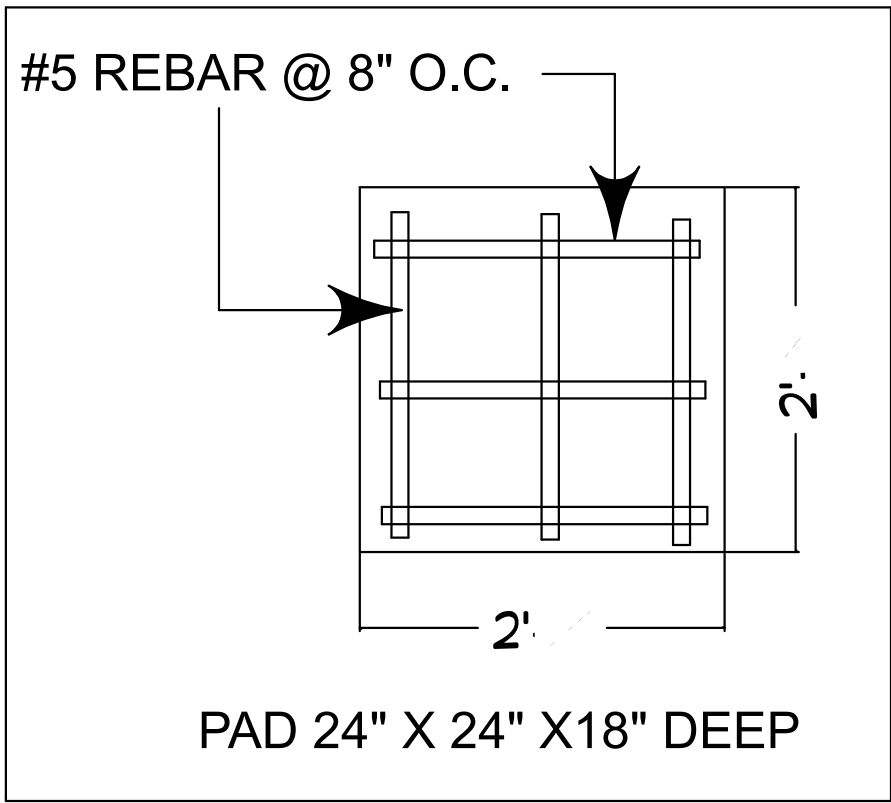


REAR VIEW

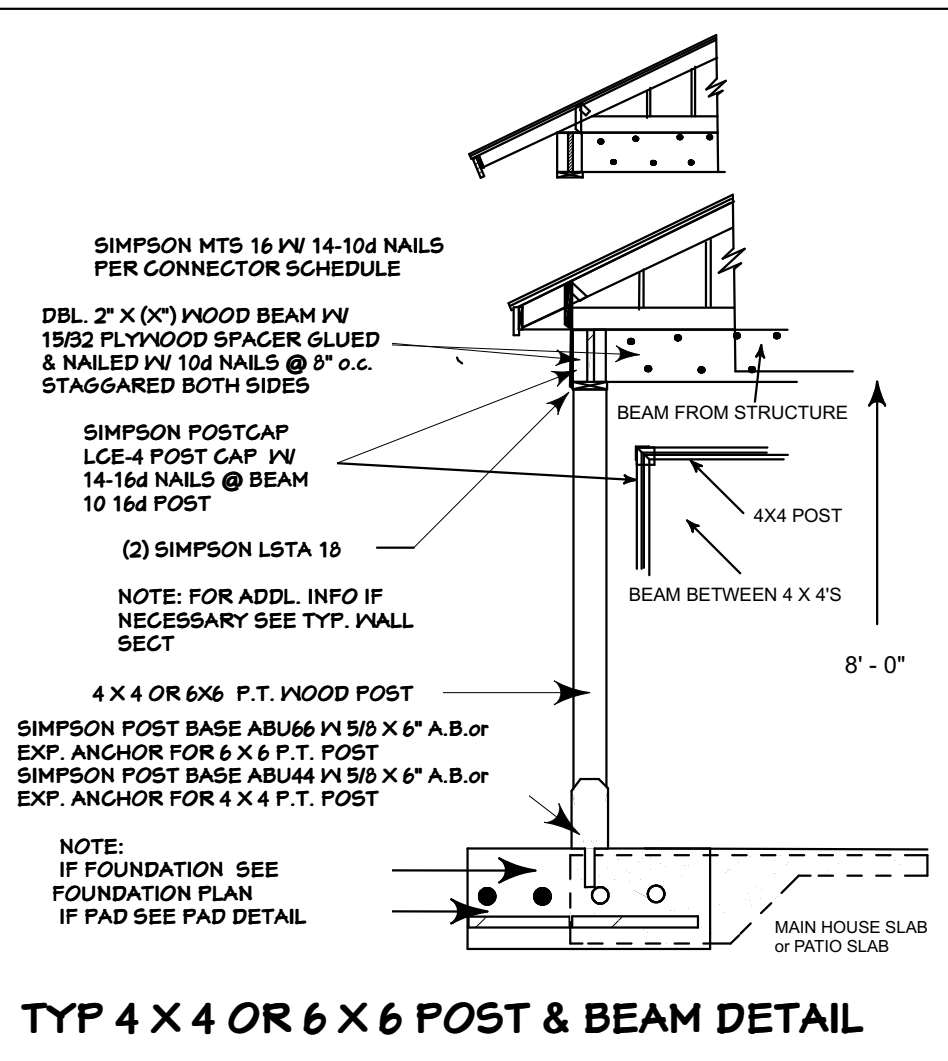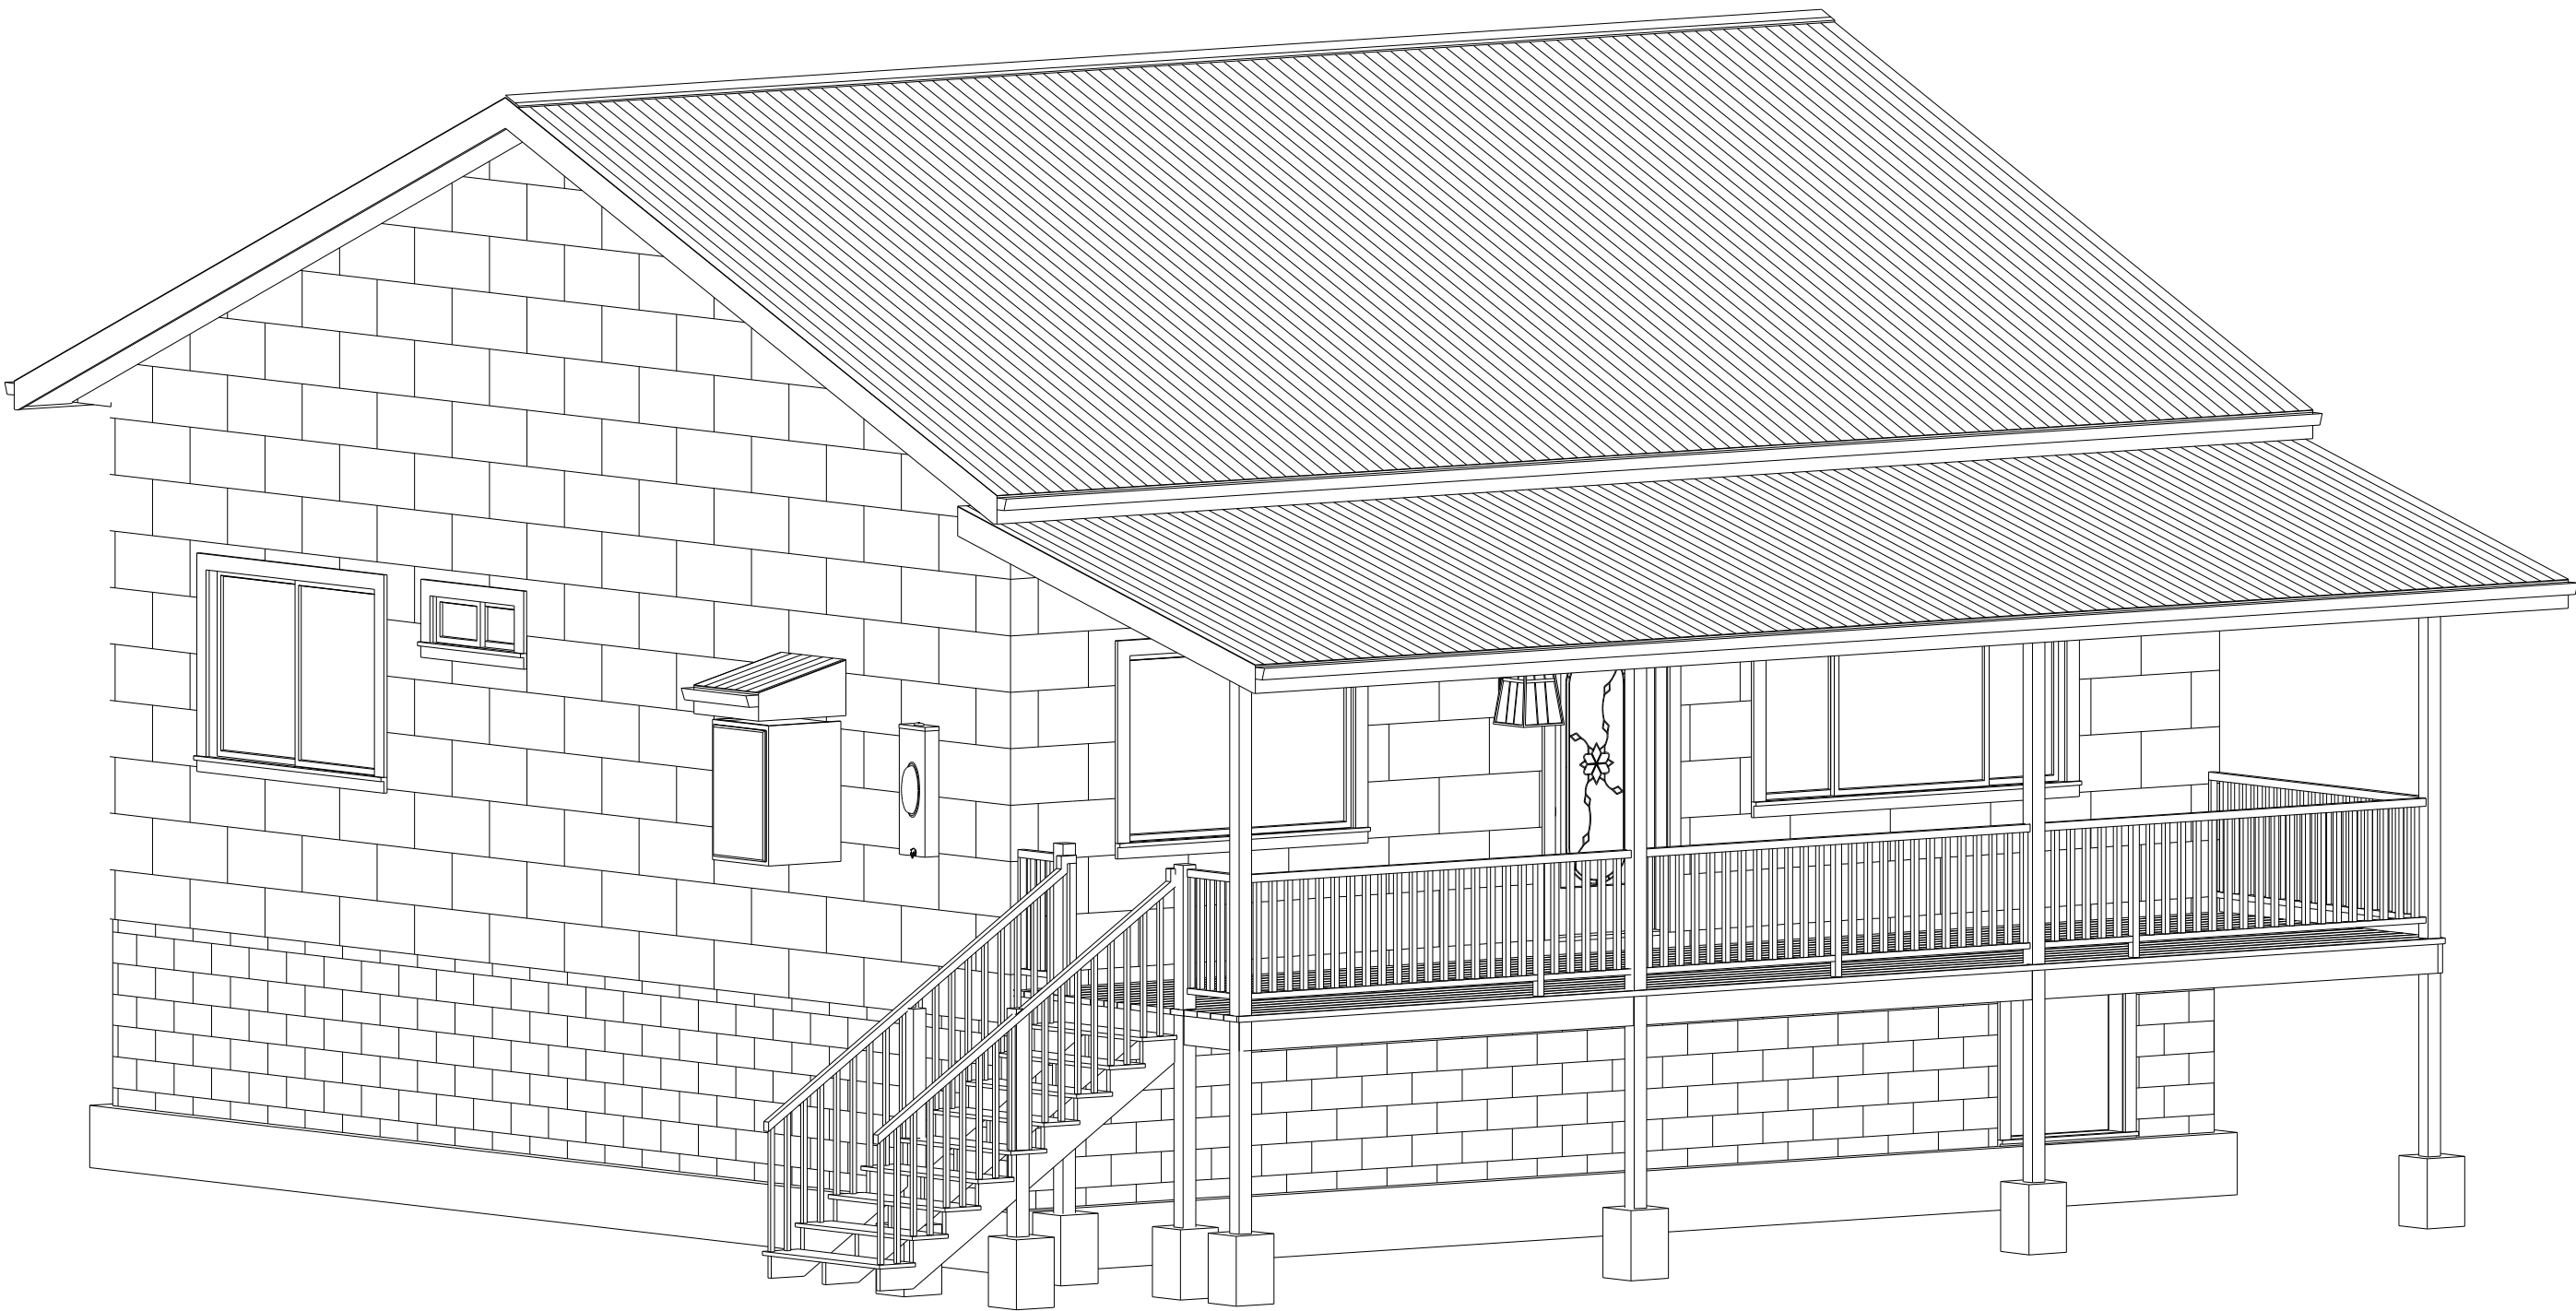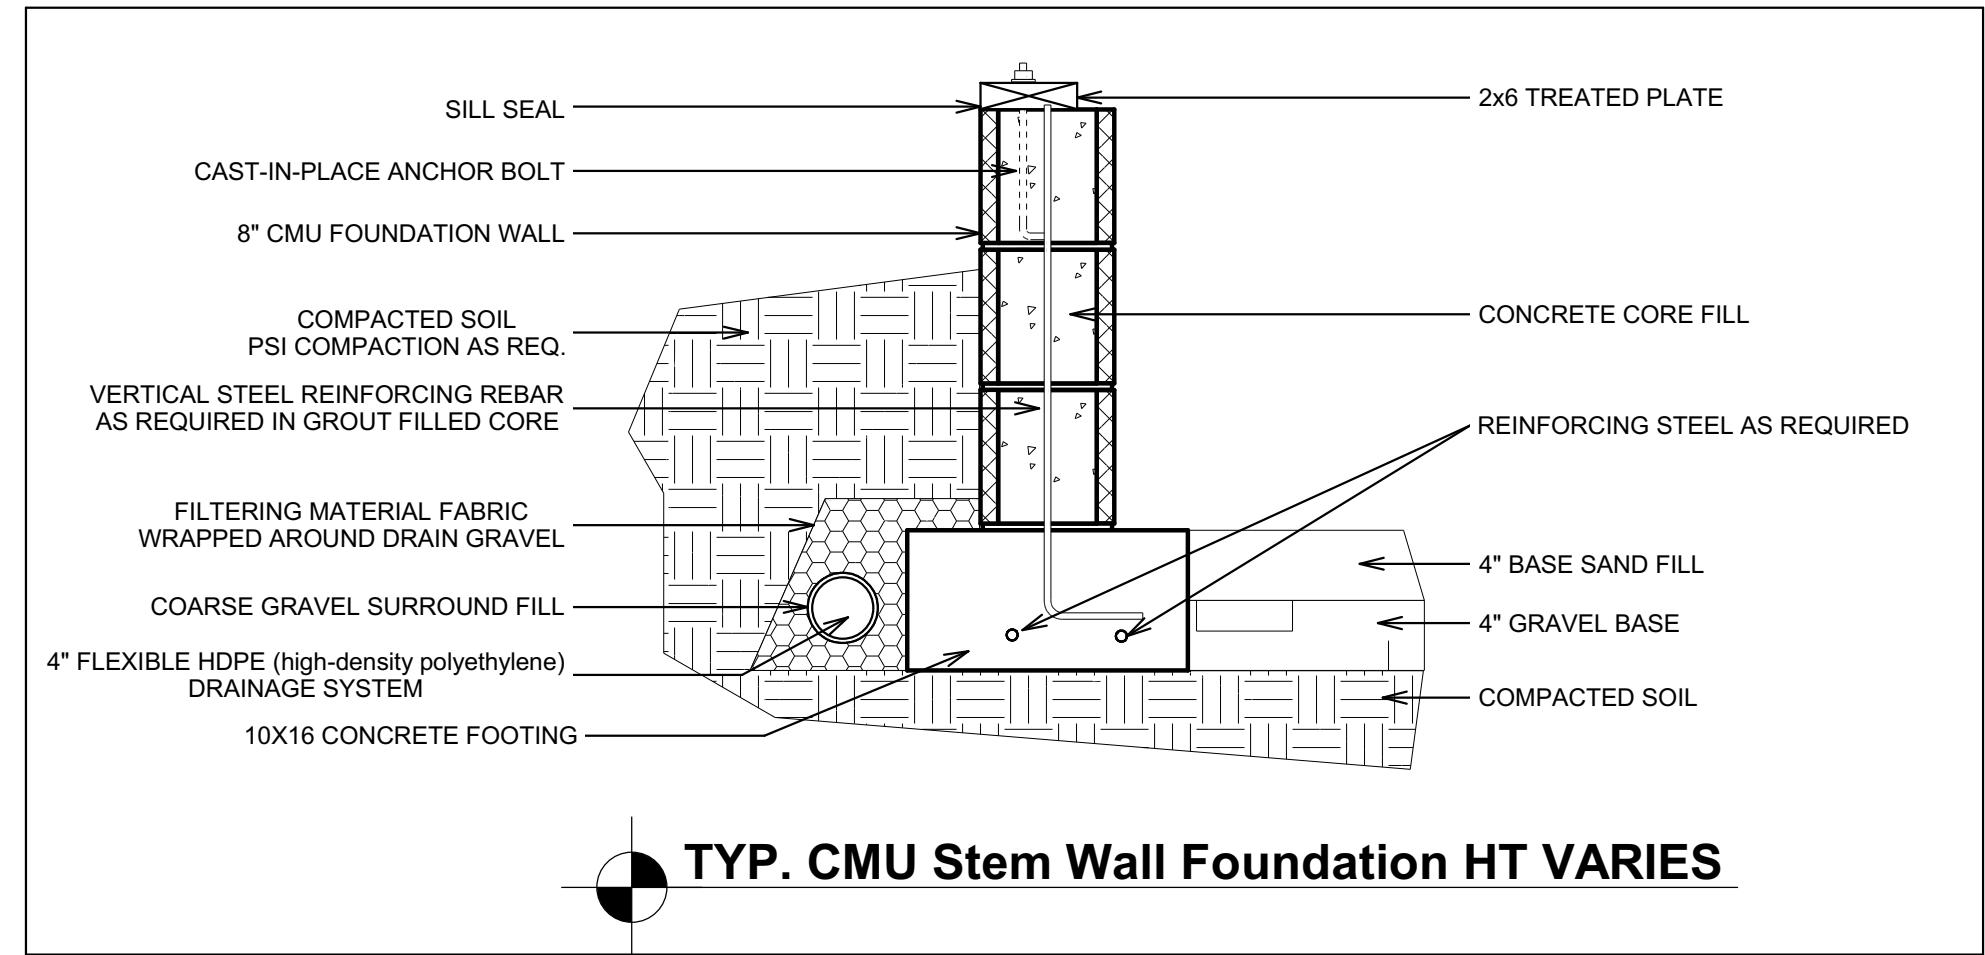

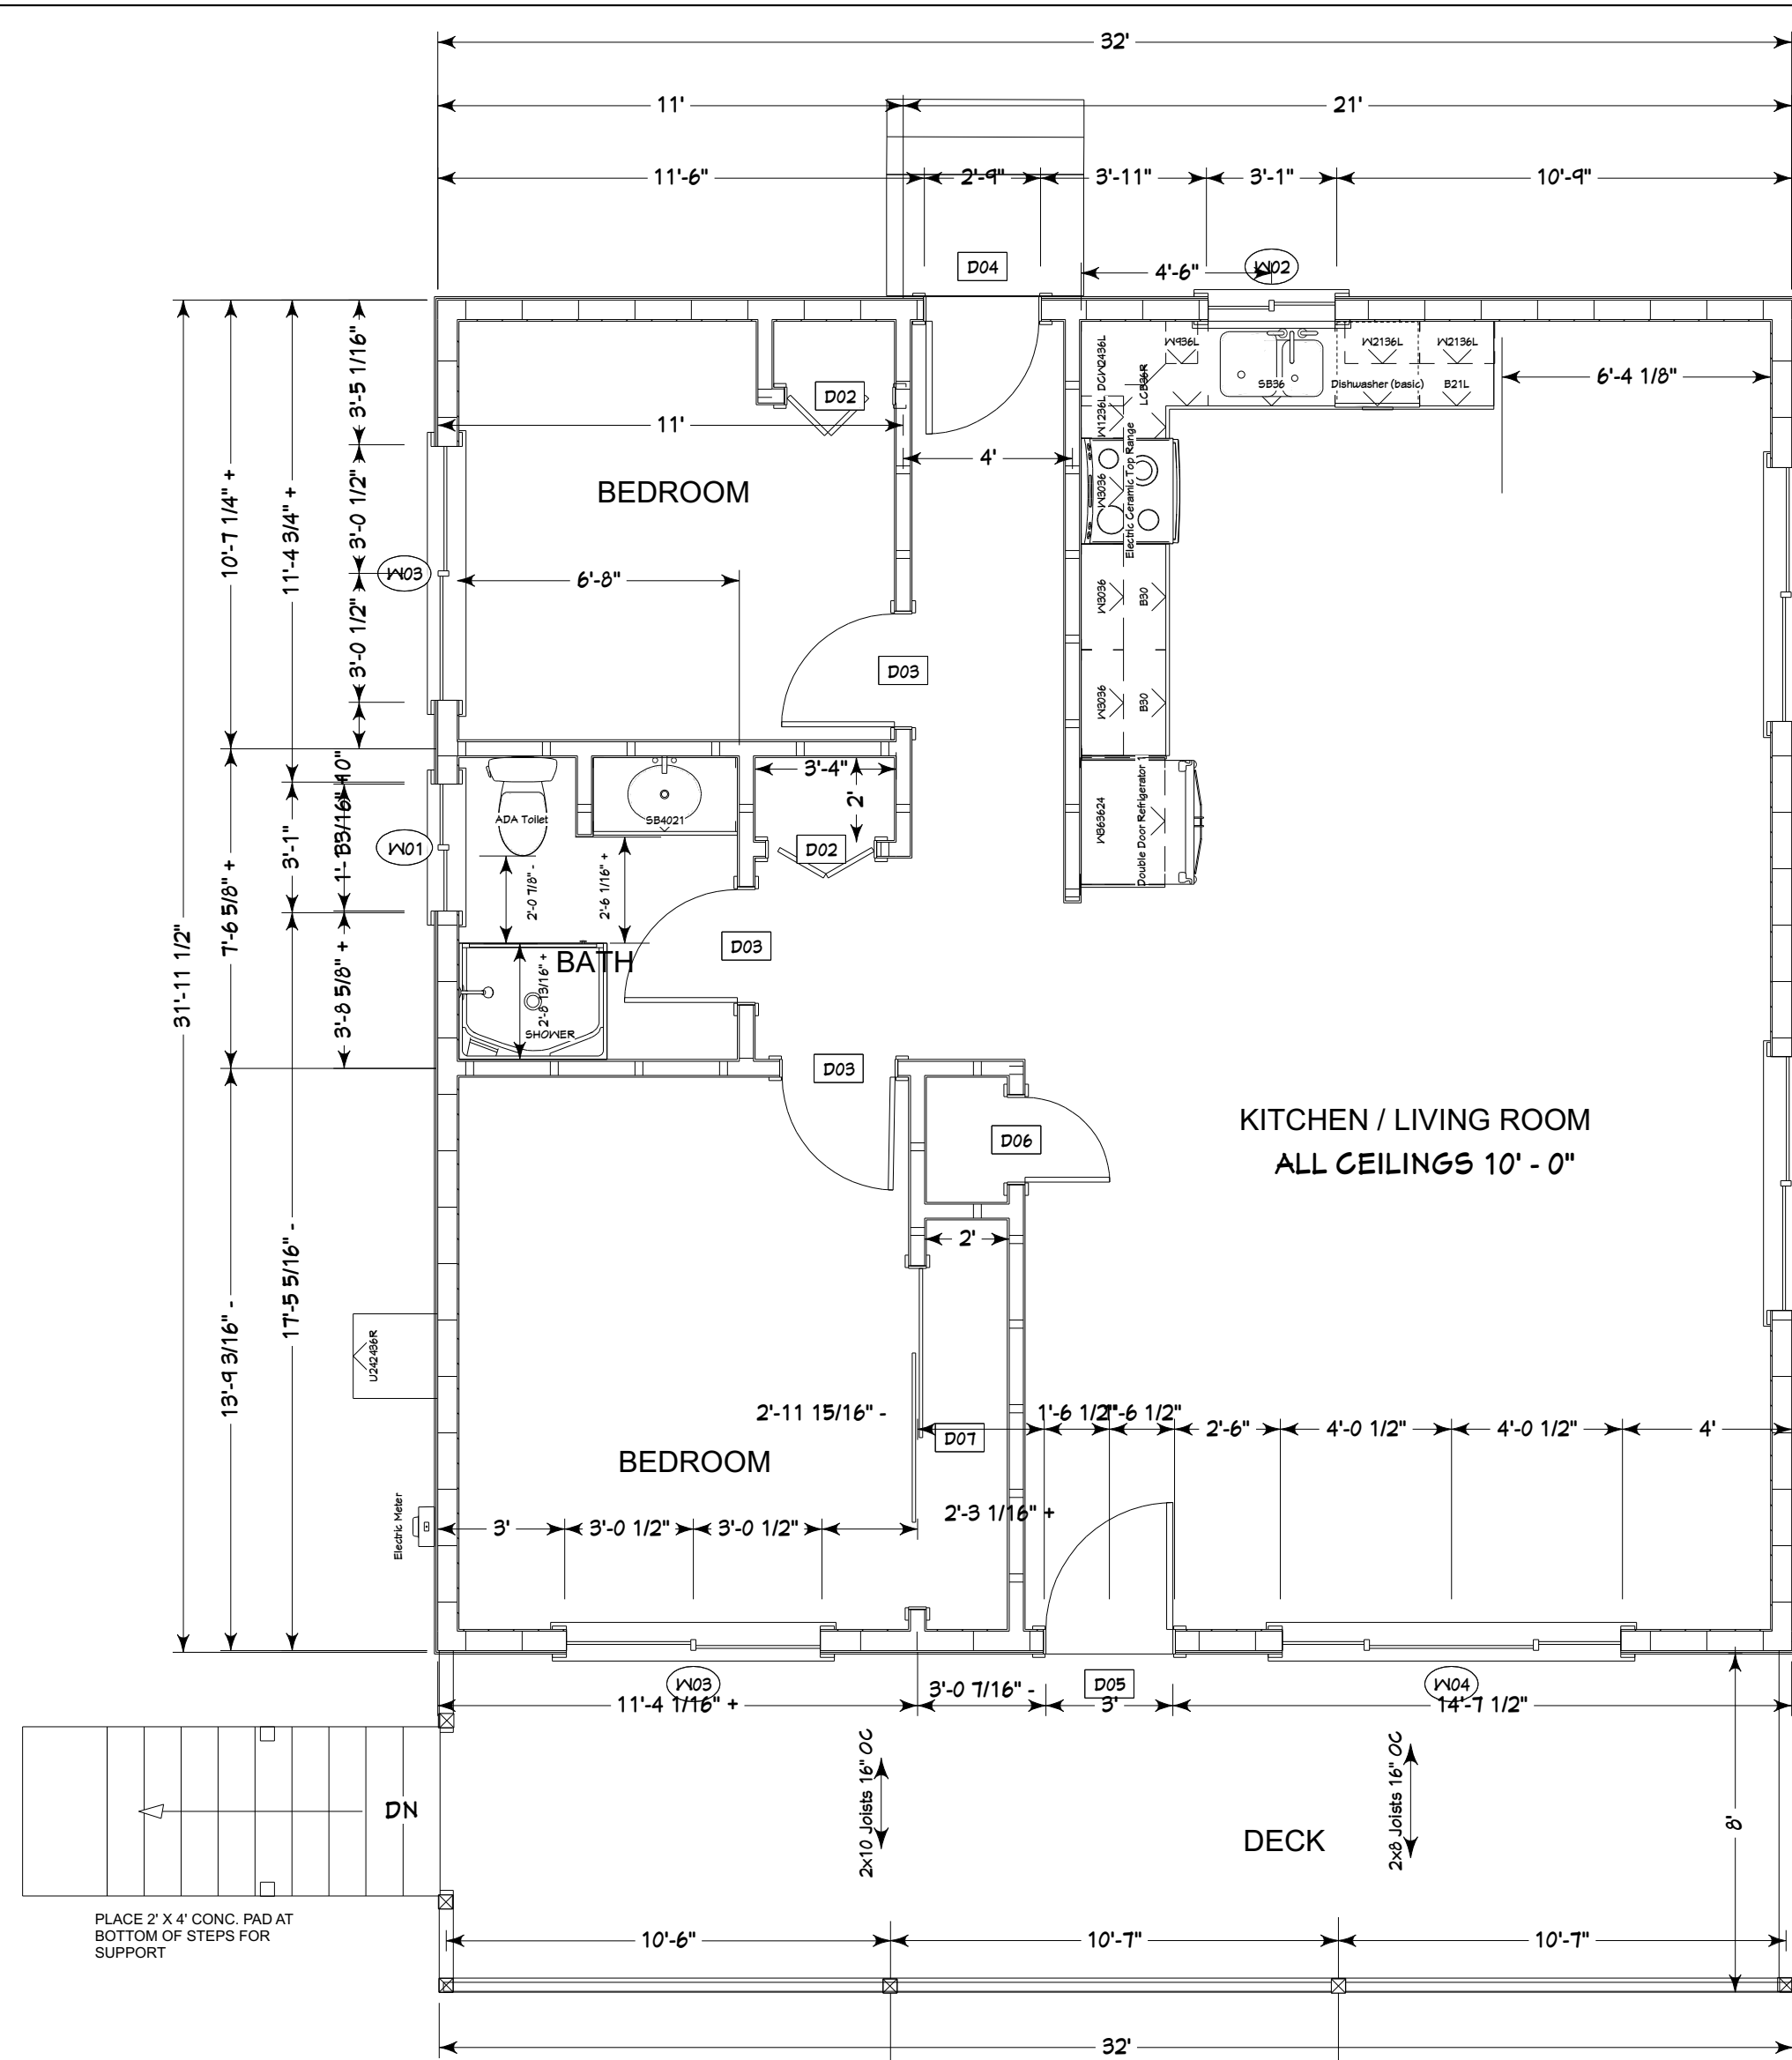

FLOOR PLAN

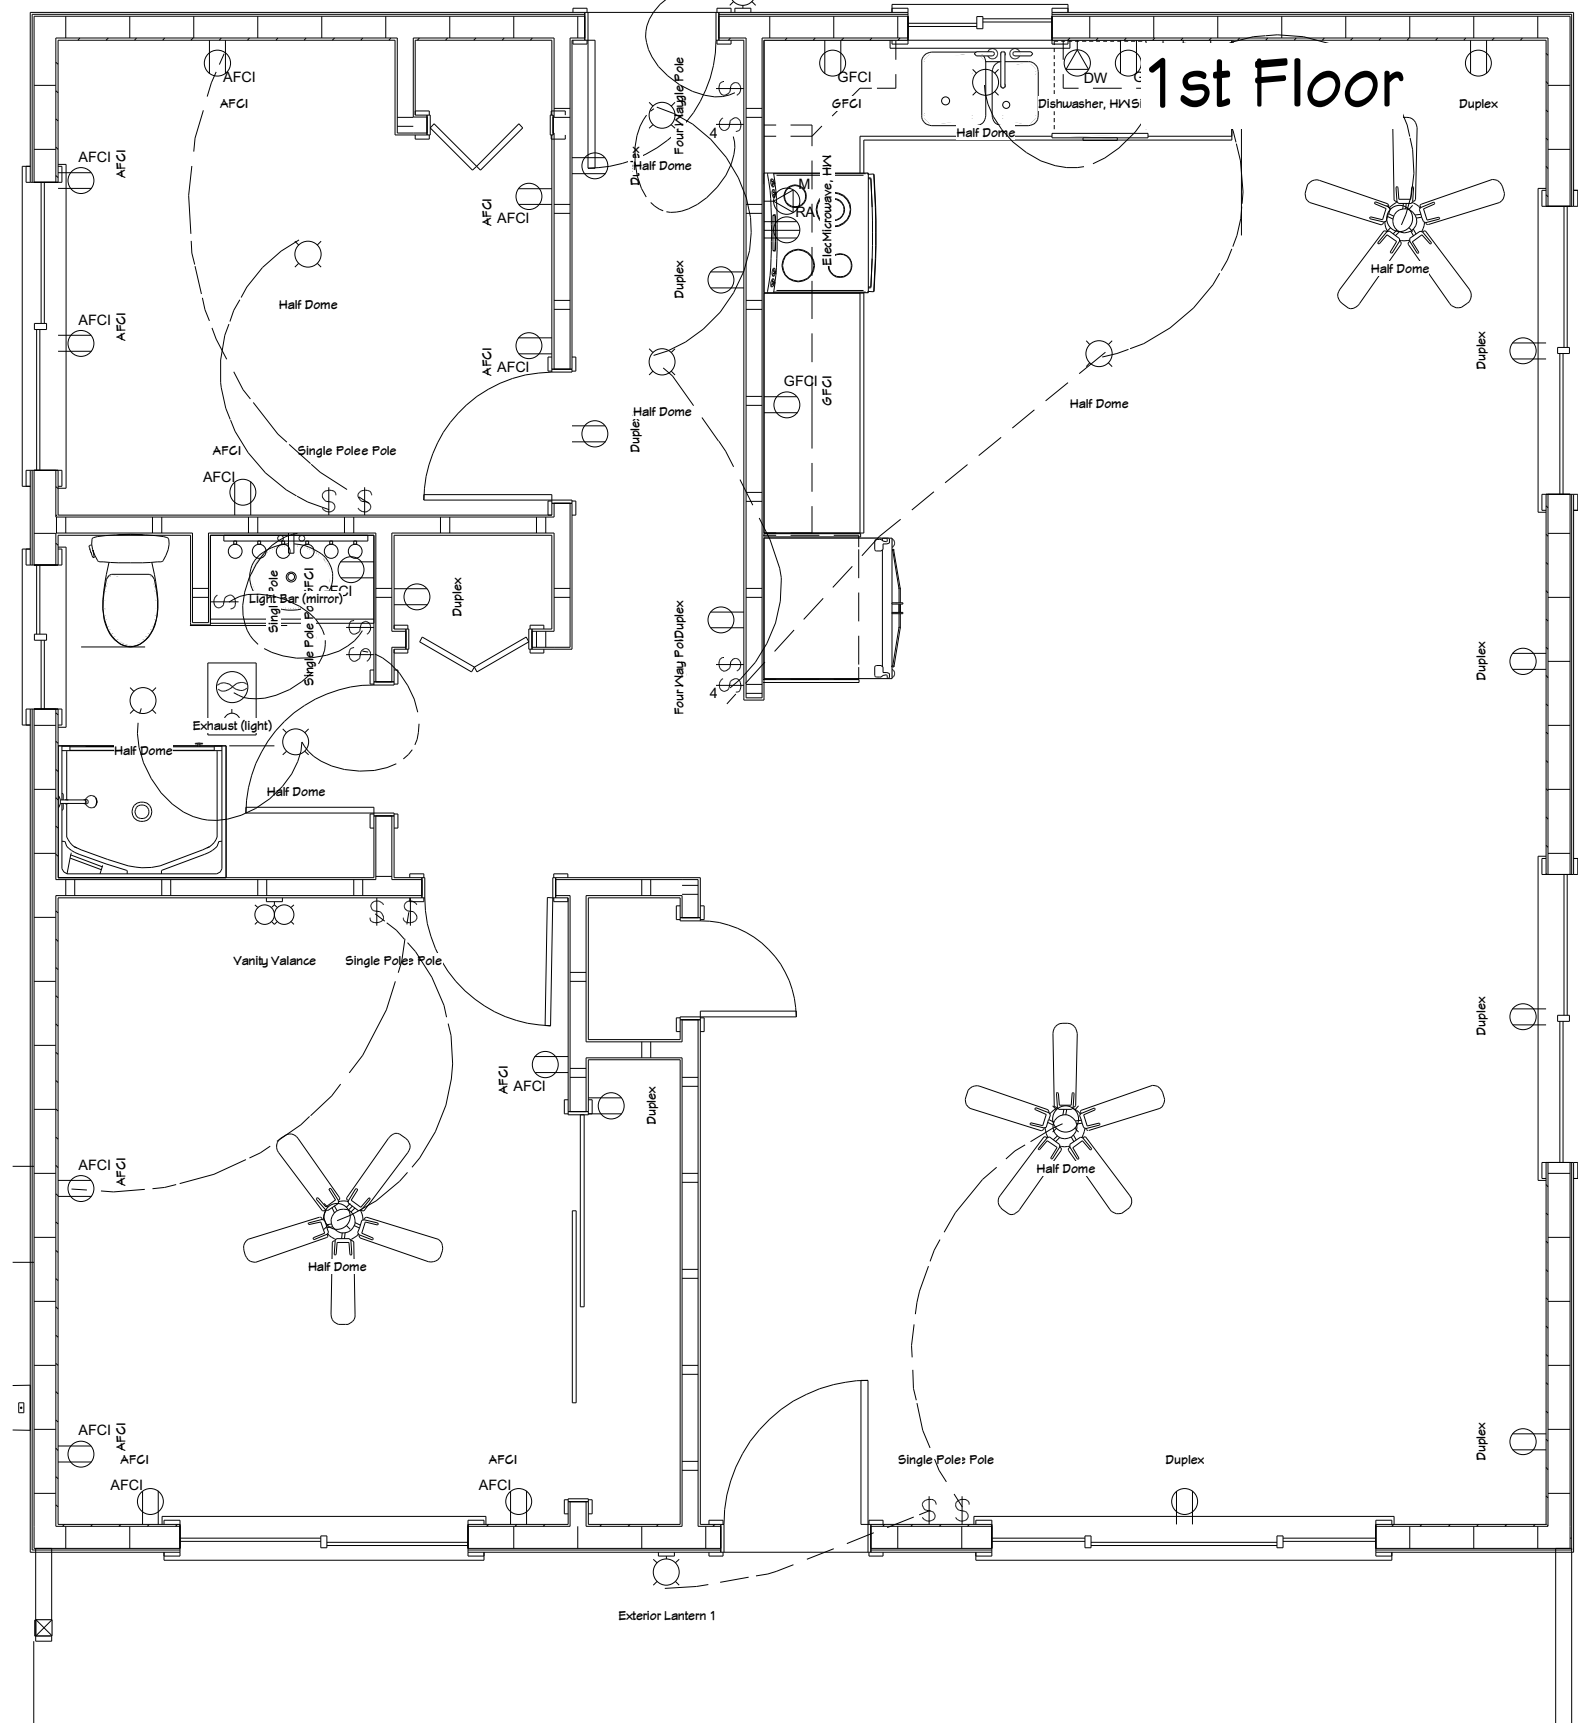

ELECTRICAL LAYOUT


NOTE: HOT WATER HEATER IN SHED ATTACHMENT TO L/S OF DWELLING (SEE FLR. PLN.)
1. INSIDE KITCHEN SINK BASE
2. INSIDE BATHROOM VANITY
ALT. PLACEMENT (1) TANKLESS HTR IN CLOSET. WILL SUPPLY BOTH KITCHEN & BATH IF HEATING CAPACITY ENOUGH

DECK FRAMING SPECS:
NOTE: ALL DECK FRAMING WILL BE P.T. LUMBER
DECK BOX TO BE DBL. 2X6 RANDOM NAILED @ 24"
LEGER WILL BE 2 X 6 LAGGED EVERY 32" W/ 3" 30P LAG BOLTS & WASHER
FLOOR FRAMING JOISTS WILL BE 2 X 8 @ 16" o.c. WILL BE HUNG WITH SIMON JOIST HANGERS
DECK TO BE 1 X 6 RAISED DECKING FIT FASTENED W/ 2 1/2" DECK SCREWS @ EA JOIST 1/4" SPACING BETWEEN
SUPPORT POSTS WILL BE FIT 4 X 4 POSTS TO 12" X 12" X 18" D. REINF. CONC. PADS AND EXTEND UP TO 34 1/2" ABOVE DECK SURFACE FOR RAILING SUPPORTS AND WILL BE FASTENED TO BOX W/ 2 3/4" X 6" GALV. BOLT WITH NUT & WASHER @ EACH POST
RAILINGS WILL BE CONSTRUCTED OF 2 X 4 VERTICAL AT BOTTOM AND 2 X 2 AT TOP W/ 1 1/2" SQUARE SPINDLES @ 1 1/2" o.c. AND 1 X 6 DECK BOARD W/ RADIUS EDGES FOR RAILING


DOOR SCHEDULE					
NUMBER	QTY	SIZE	R/O	DESCRIPTION	HINGE
D01	1	5060	61"X81 1/2"	4 DR. BIFOLD-SLAB	HIDDEN (4)
D02	1	2660	31"X81 1/2"	2 DR. BIFOLD-SLAB	HIDDEN (2)
D03	3	2660	33"X81 1/2"	HINGED 4-PANEL	HIDDEN (2)
D04	1	2660	33"X81"	EXT. HINGED-DOOR L01	HIDDEN (3)

WINDOW SCHEDULE					
NUMBER	QTY	SIZE	R/O	EGRESS	DESCRIPTION
W01	1	3010	31"X13 1/2"	YES	LEFT SLIDING
W02	1	3030	31"X31"	YES	LEFT SLIDING
W03	4	6040	19"X44"	YES	RIGHT SLIDING
W04	1	8040	17"X44"	YES	TRIPLE SLIDING


CROSS SECTION SHOWING LAYOUT AND DIMENSIONS

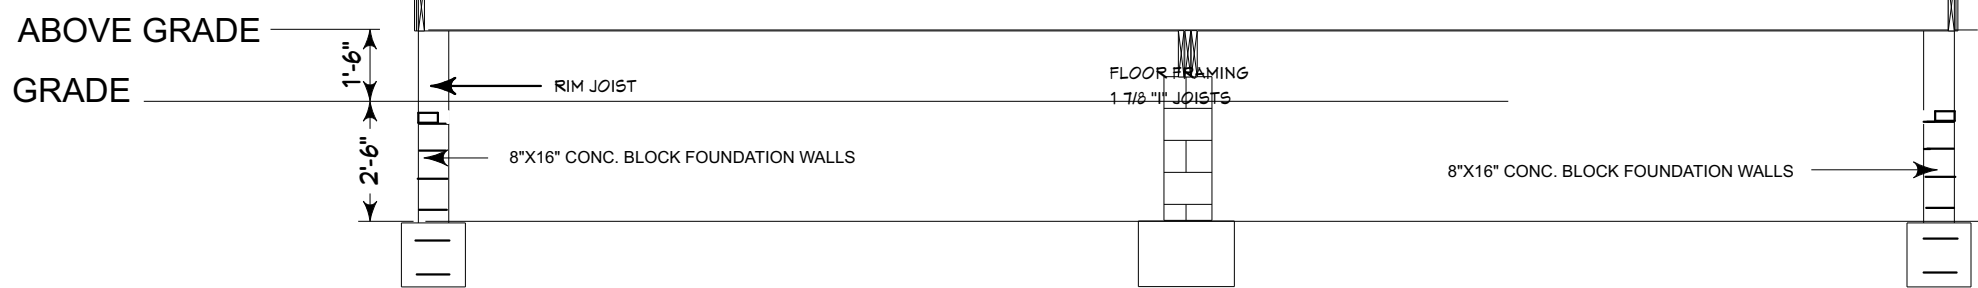


SCHEDULES

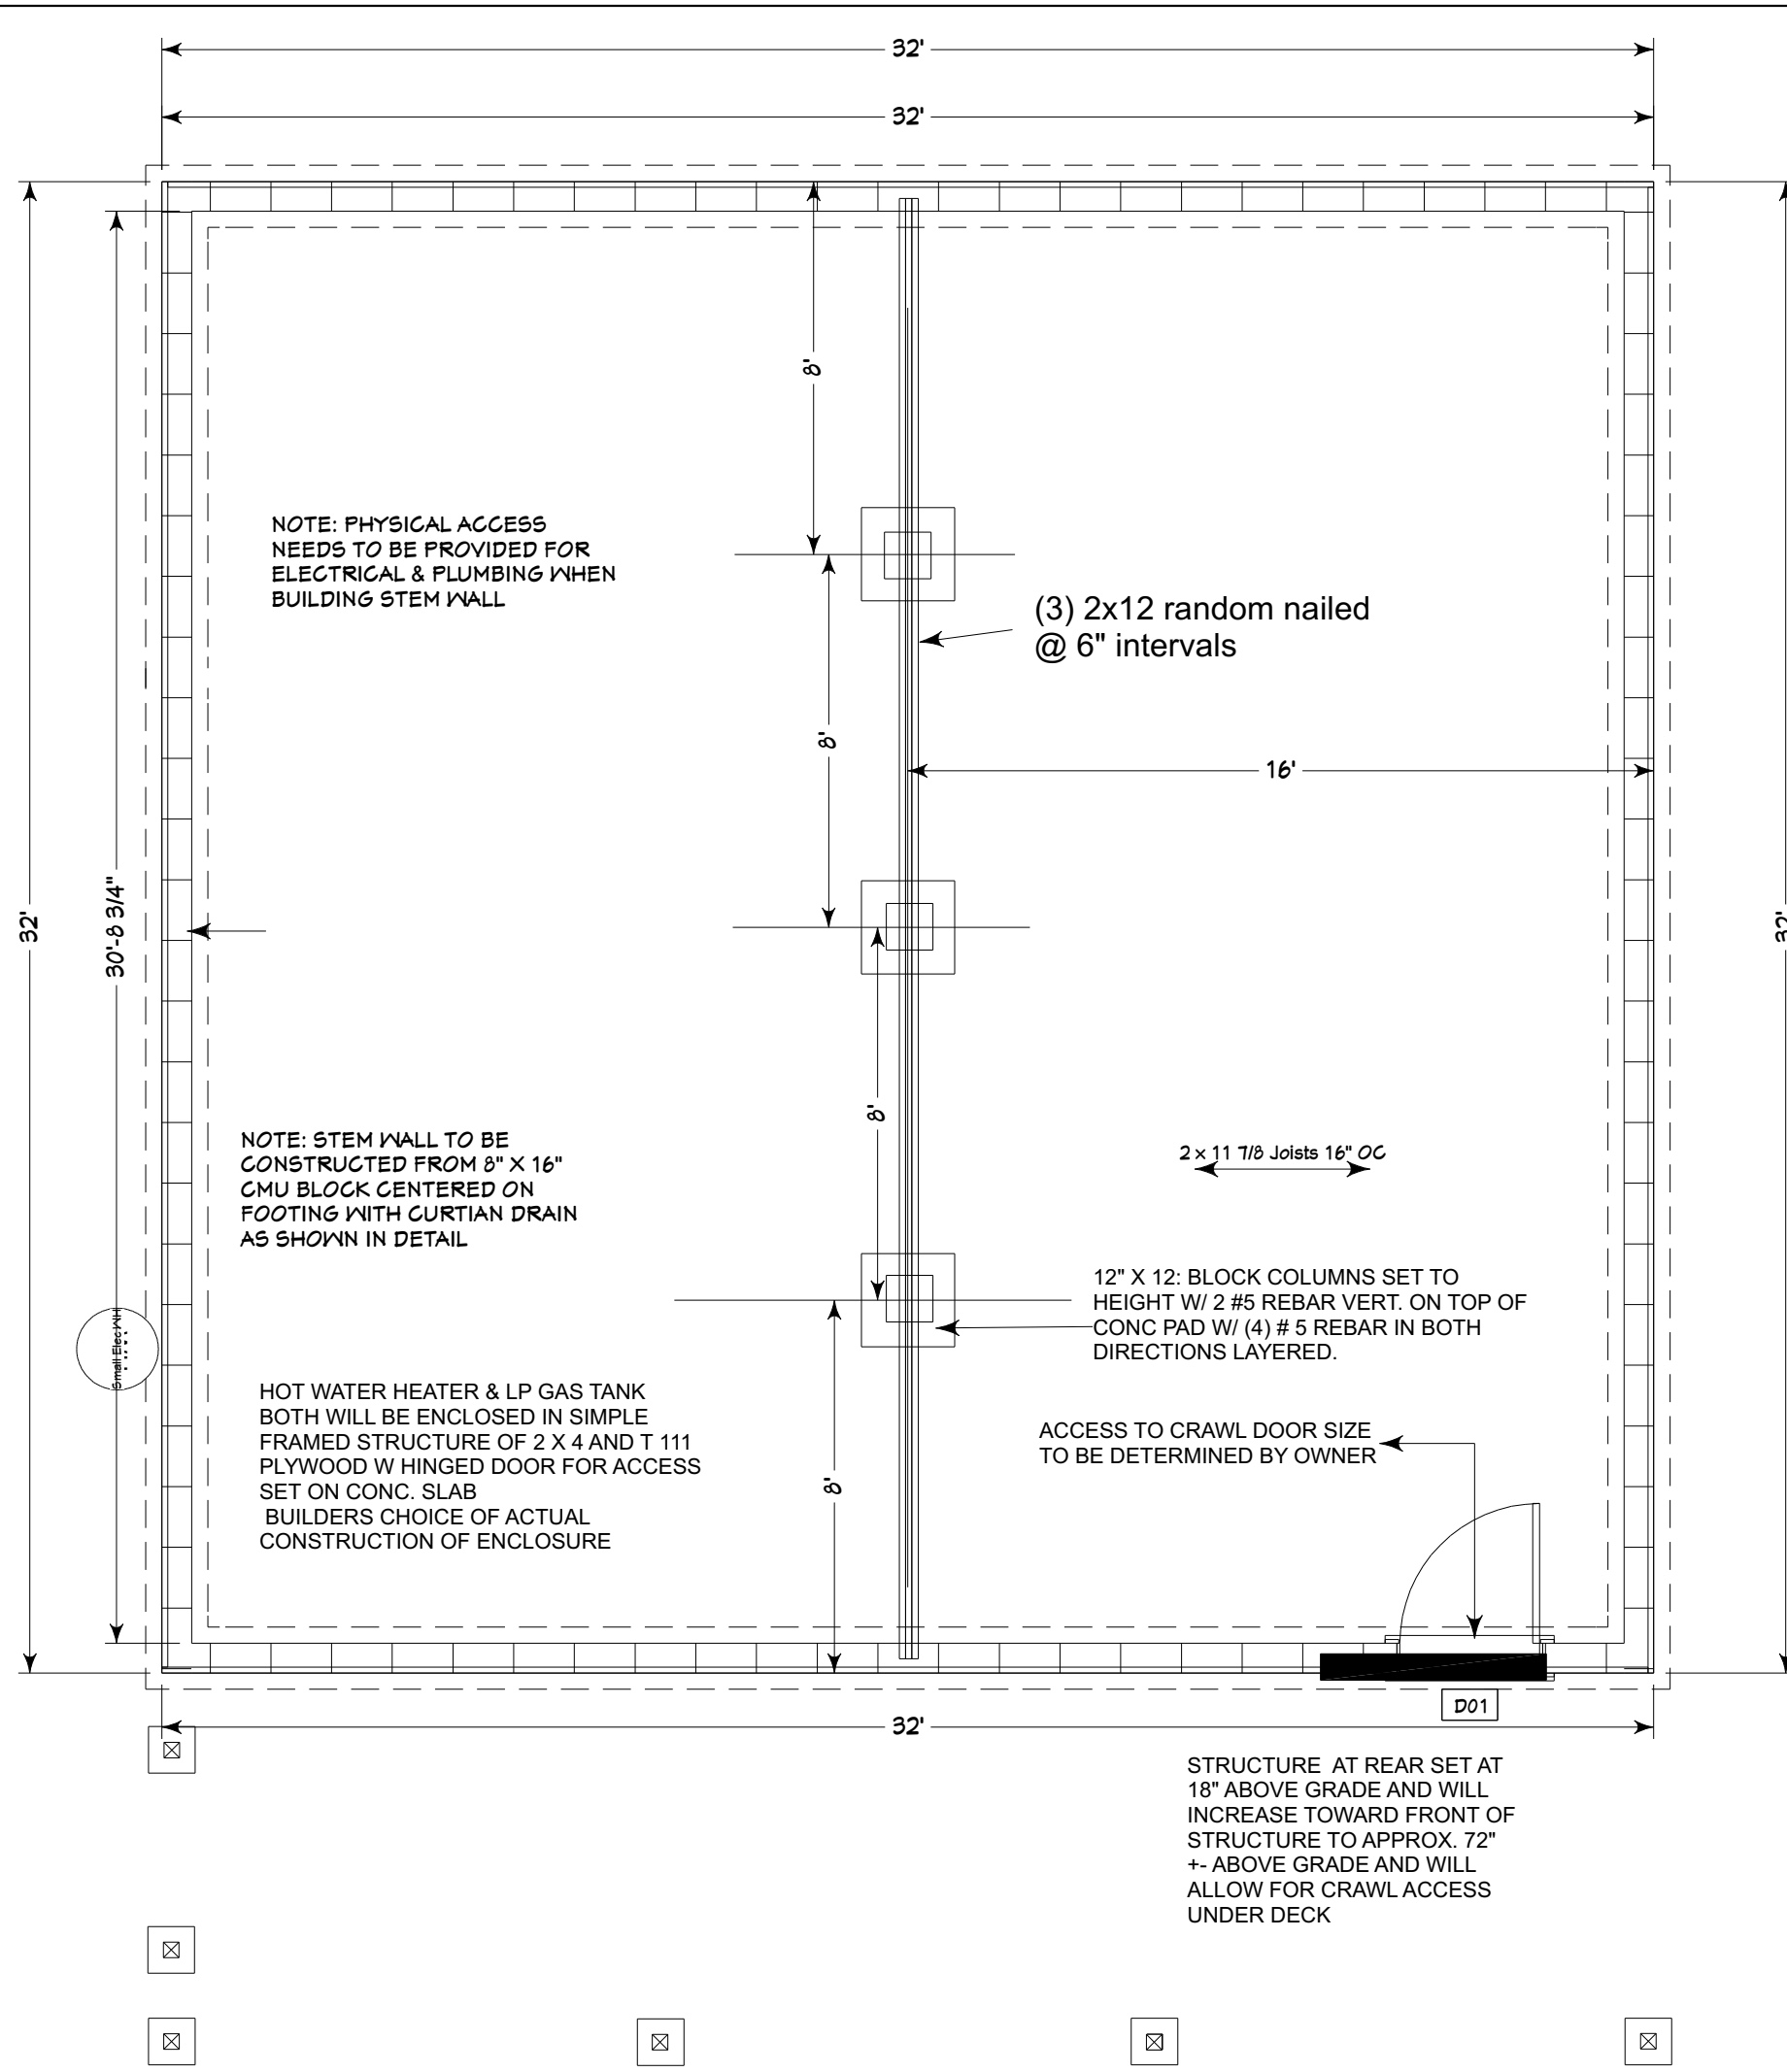

FOUNDATION PLAN

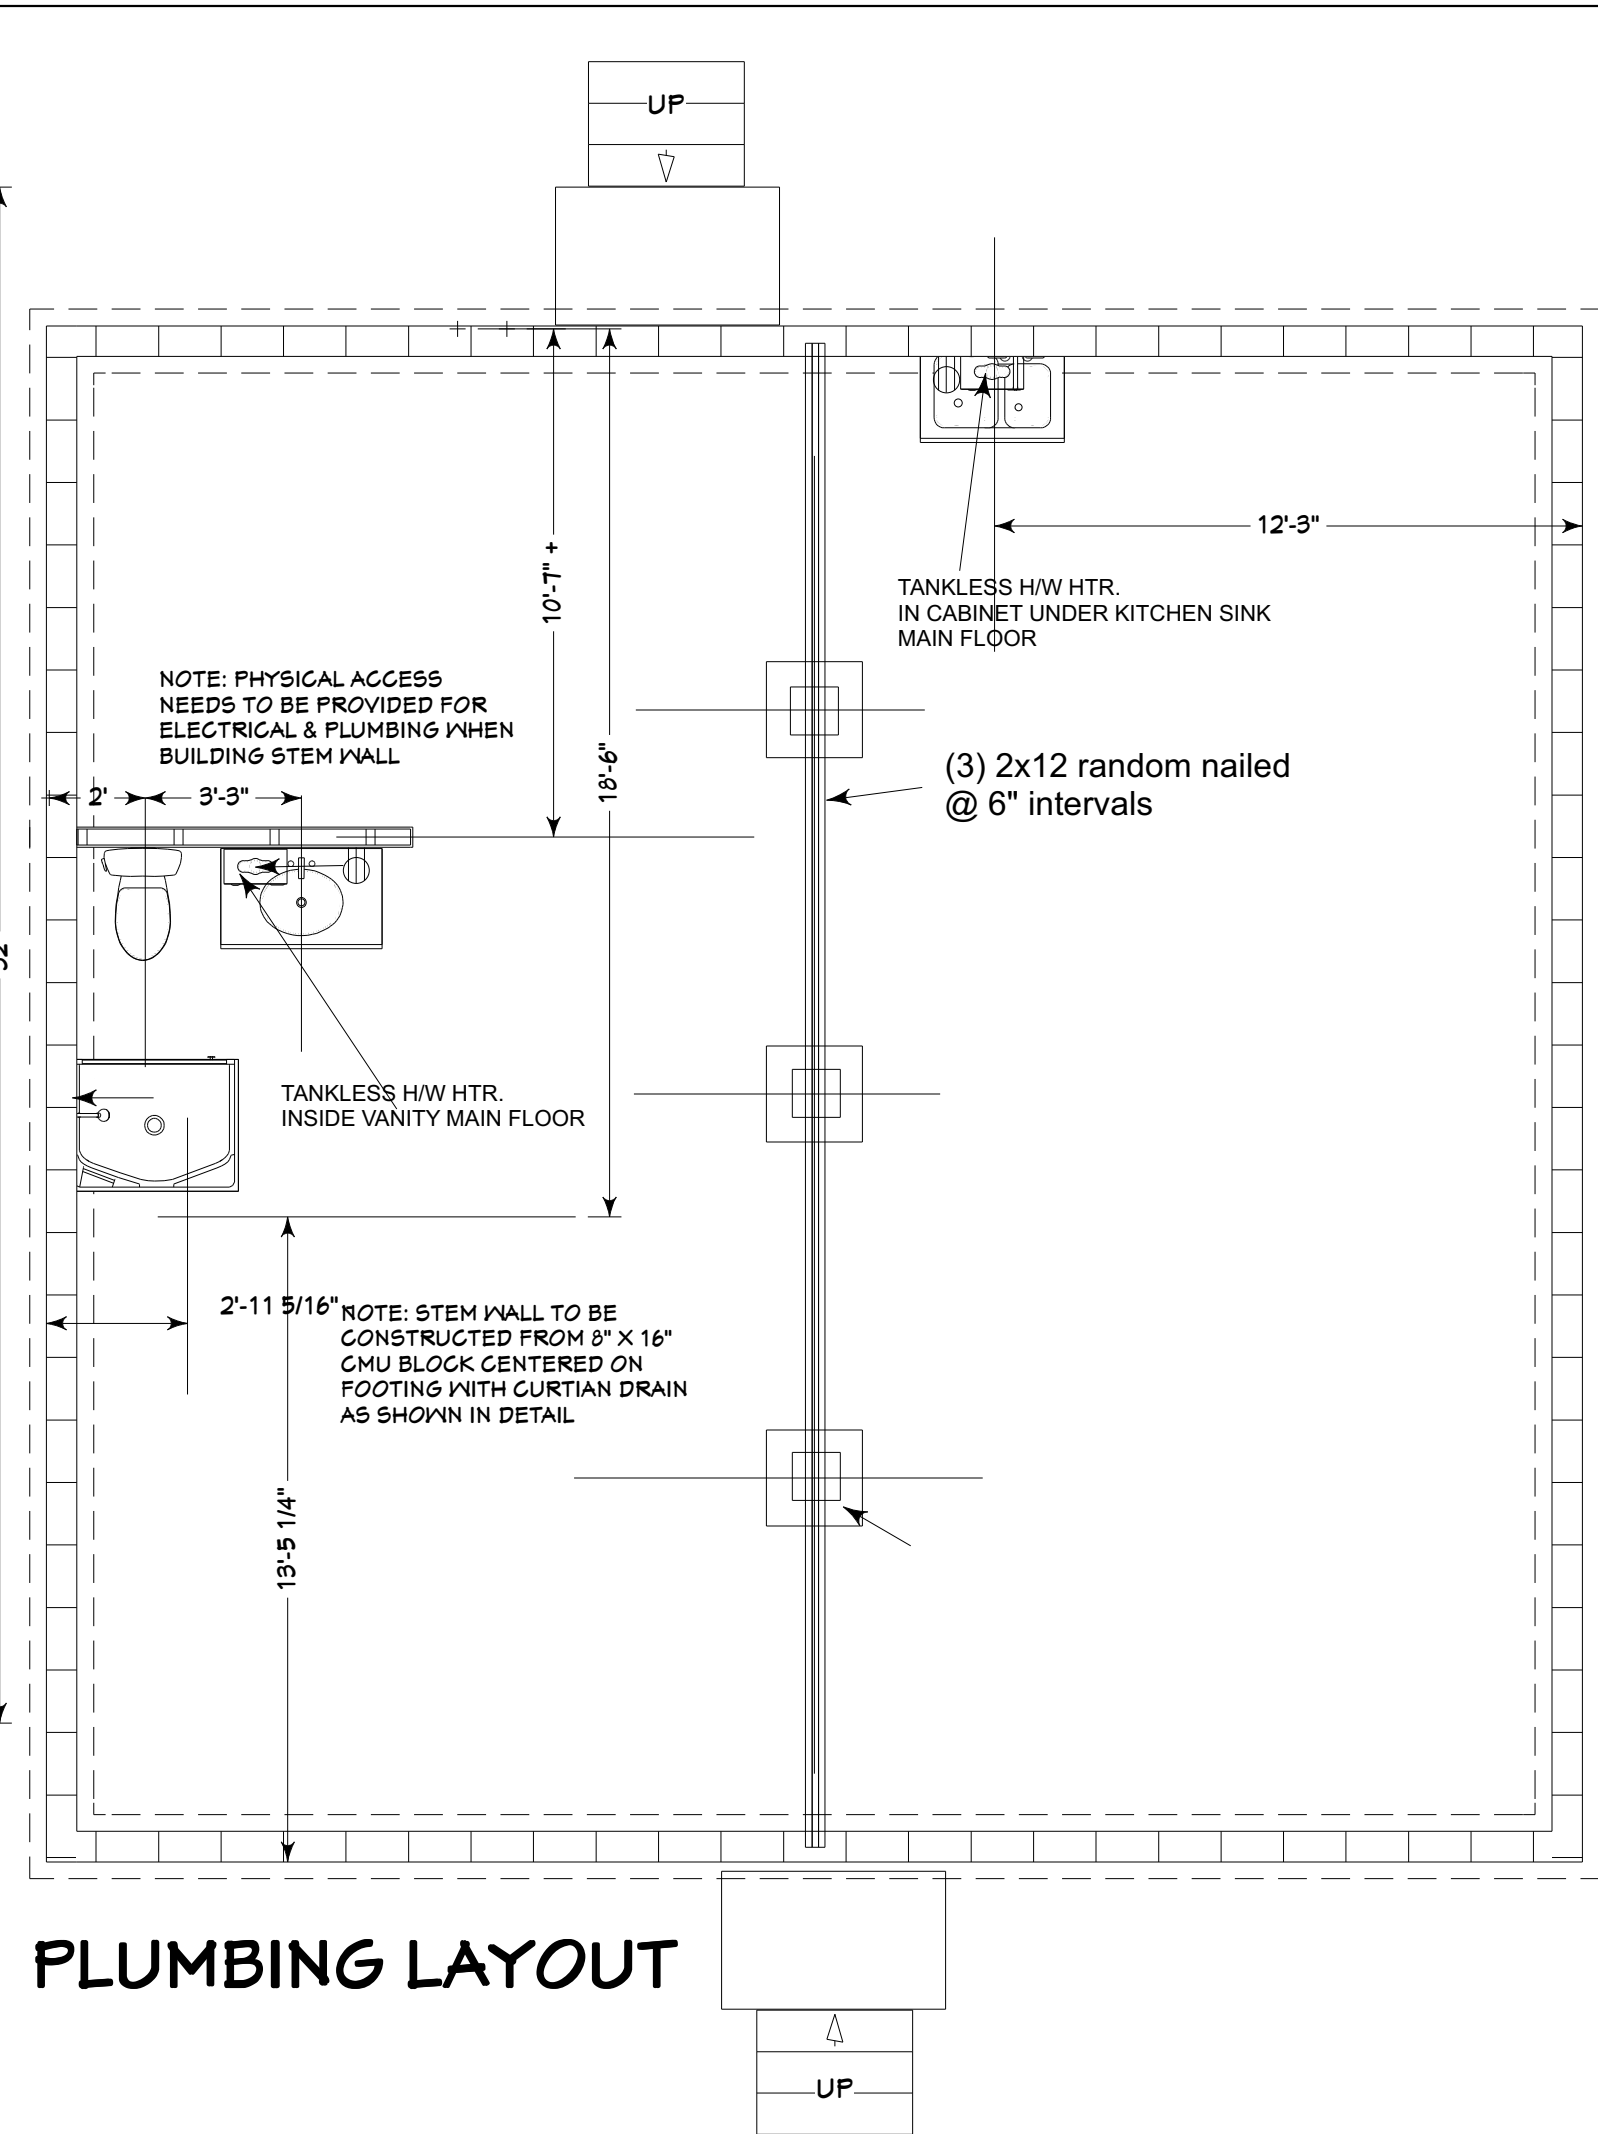

PLUMBING LAYOUT

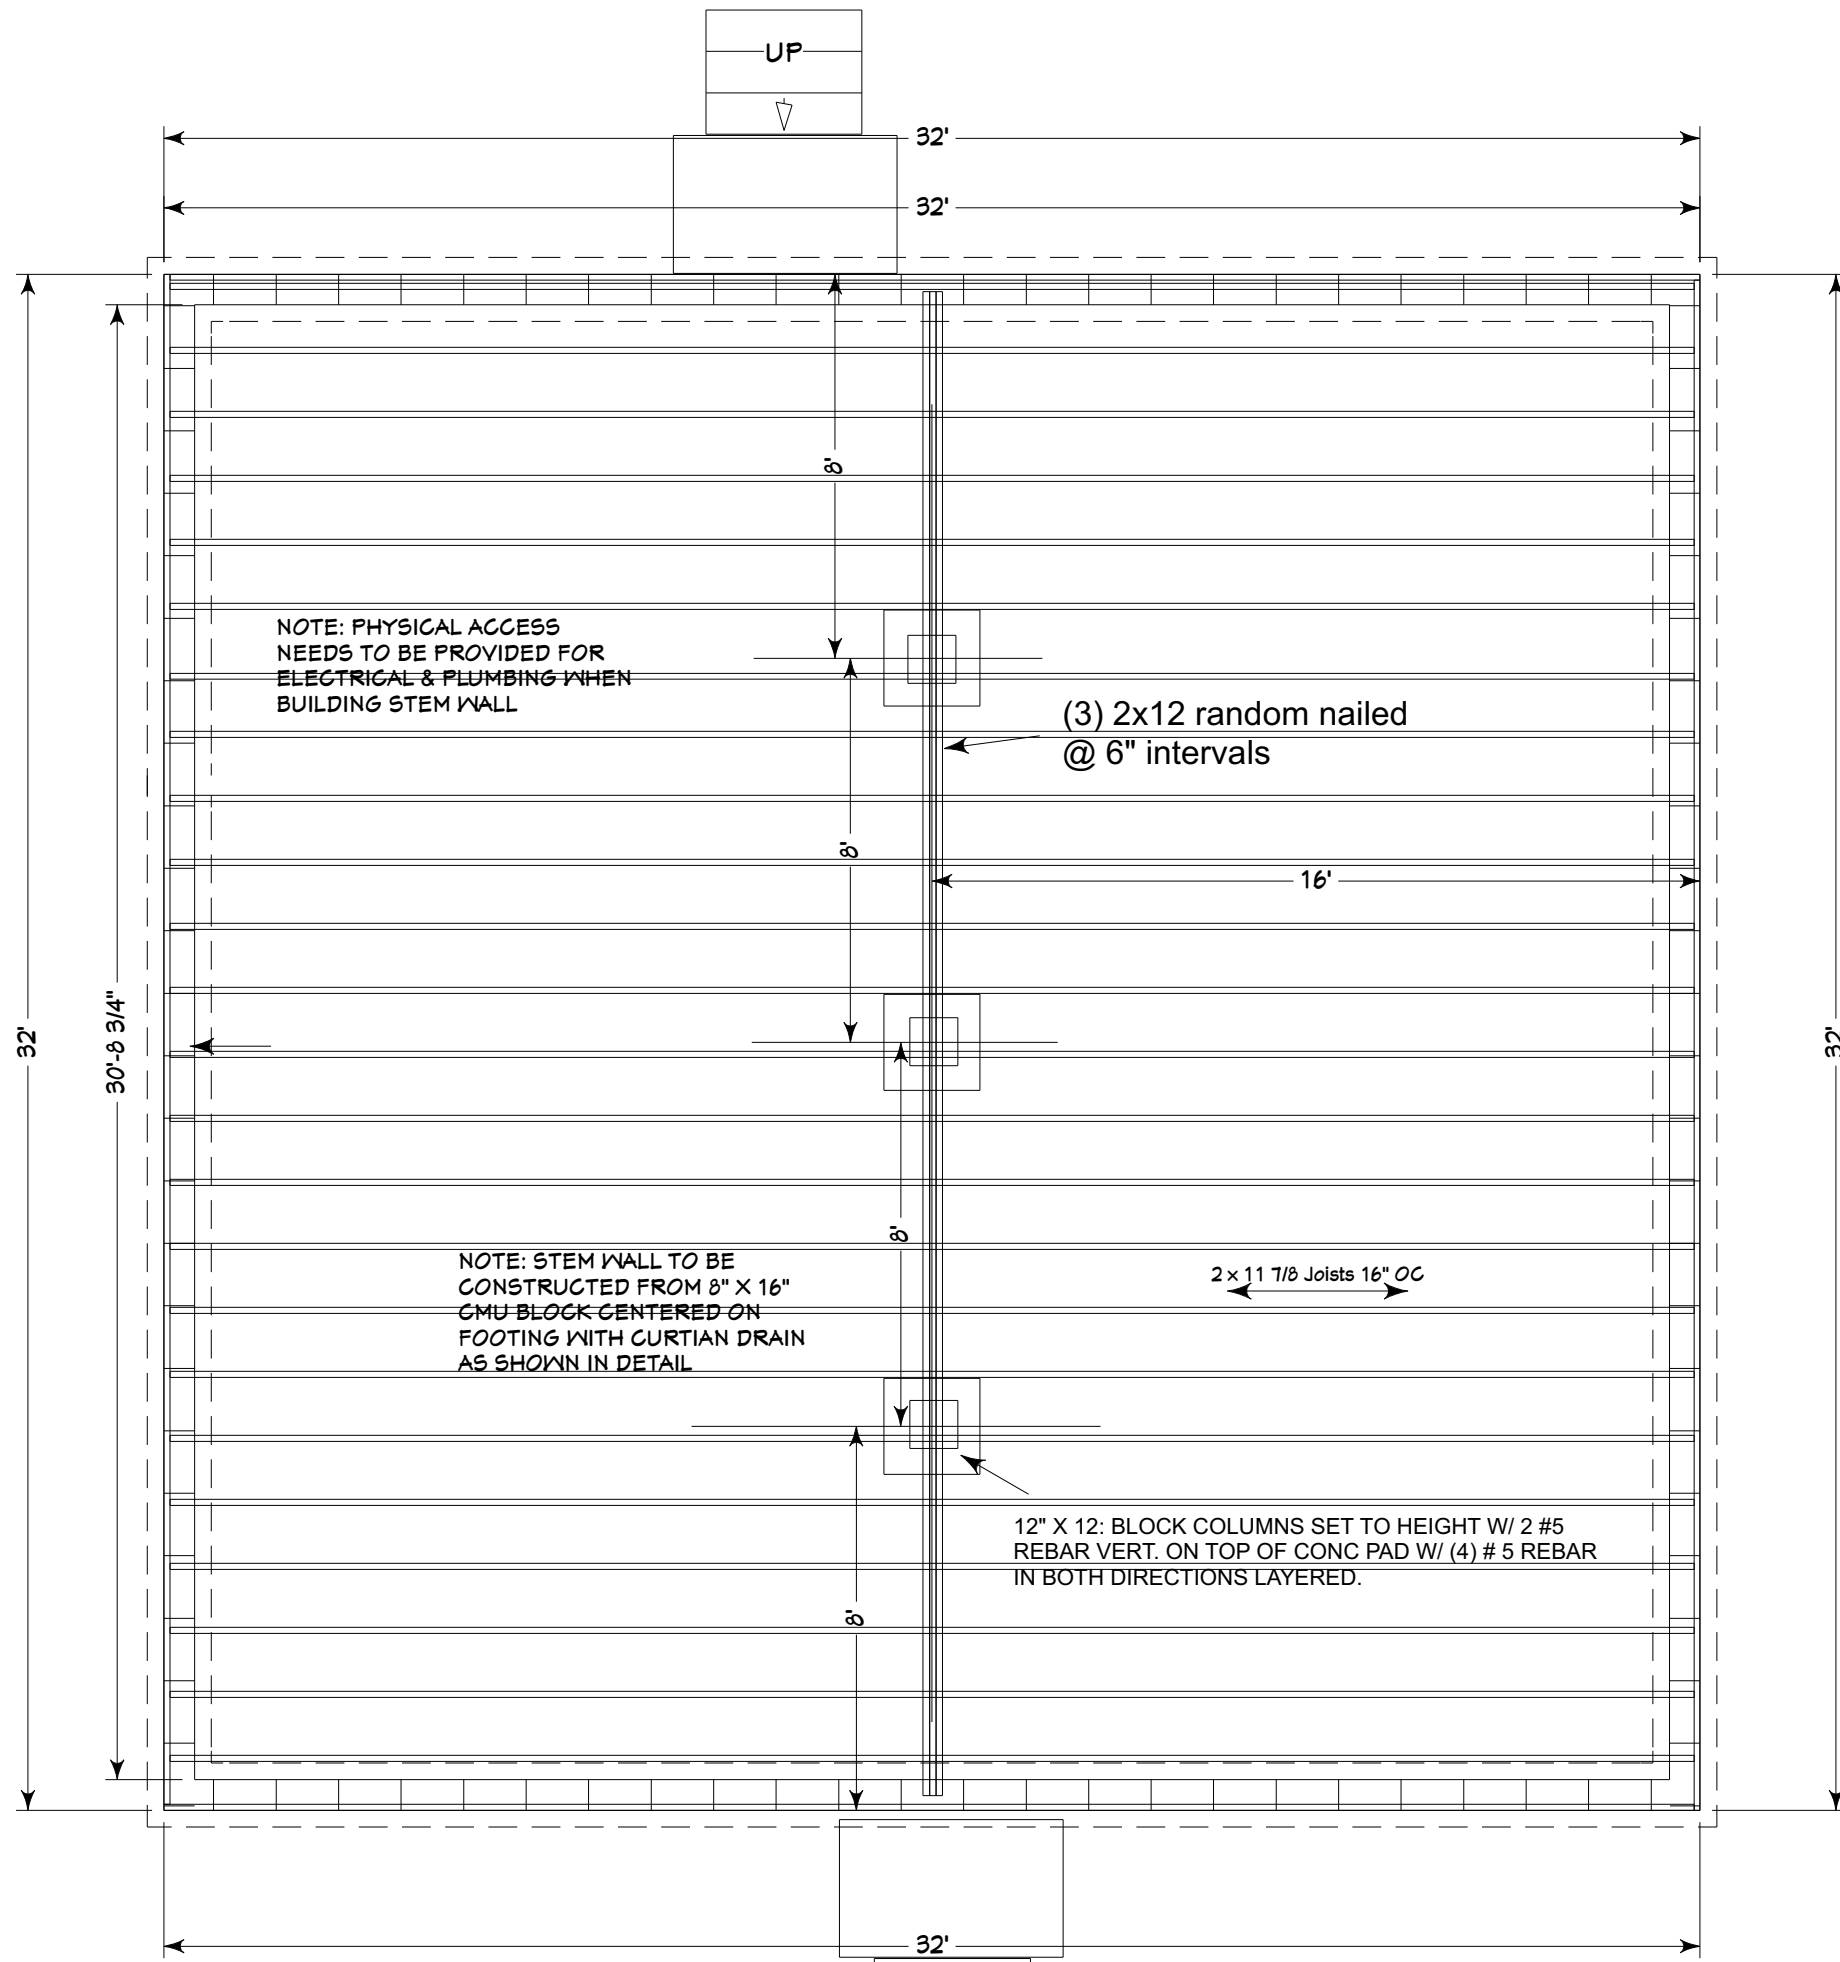

FLOOR FRAMING LAYOUT