


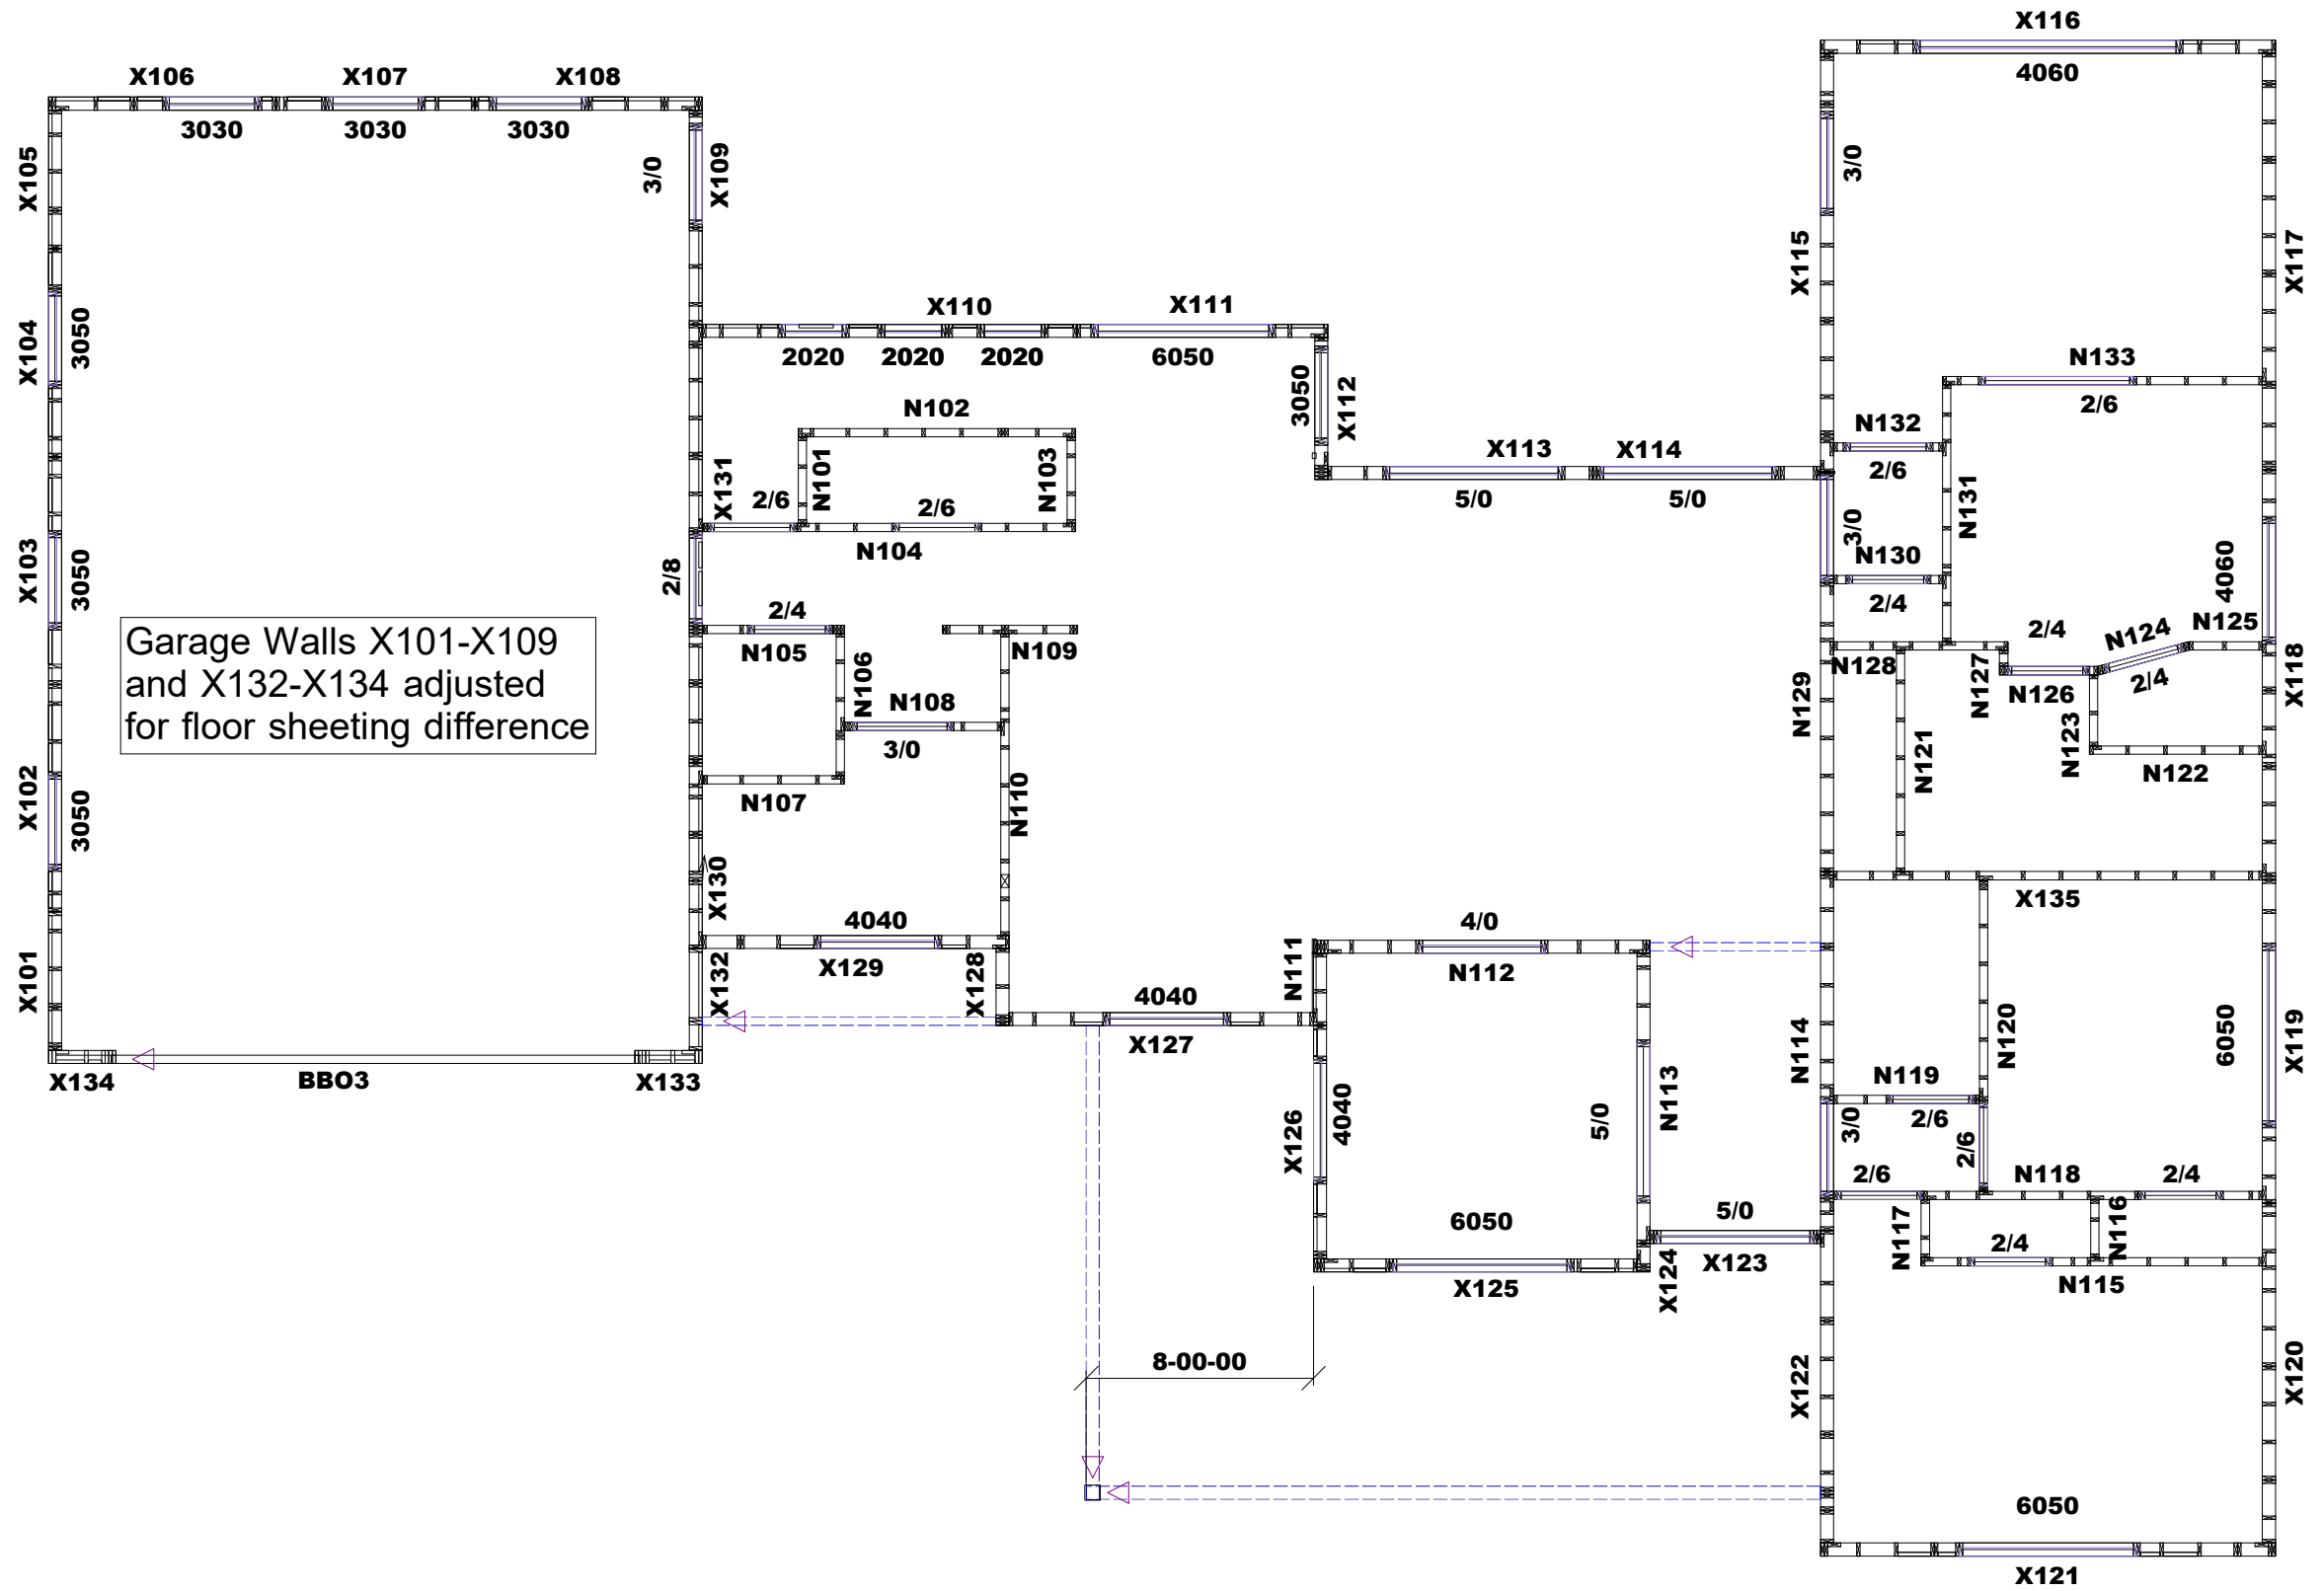

Garage Walls X101-X109
and X132-X134 adjusted
for floor sheathing difference

Layout approved by: _____ Date: _____

Bid/Job Num.	W2410149	Stud Spacing:	16" OC
Customer	Green-R-Panel Systems	Typical Plate Ht:	Varies
Job Name		Ext Stud Size:	2x6
Site Address		Sheathing Type:	7/16" ZIP
City	San Juan Island		
Roof Area	3657 ft² Square Feet		