


PLACEMENT PLAN

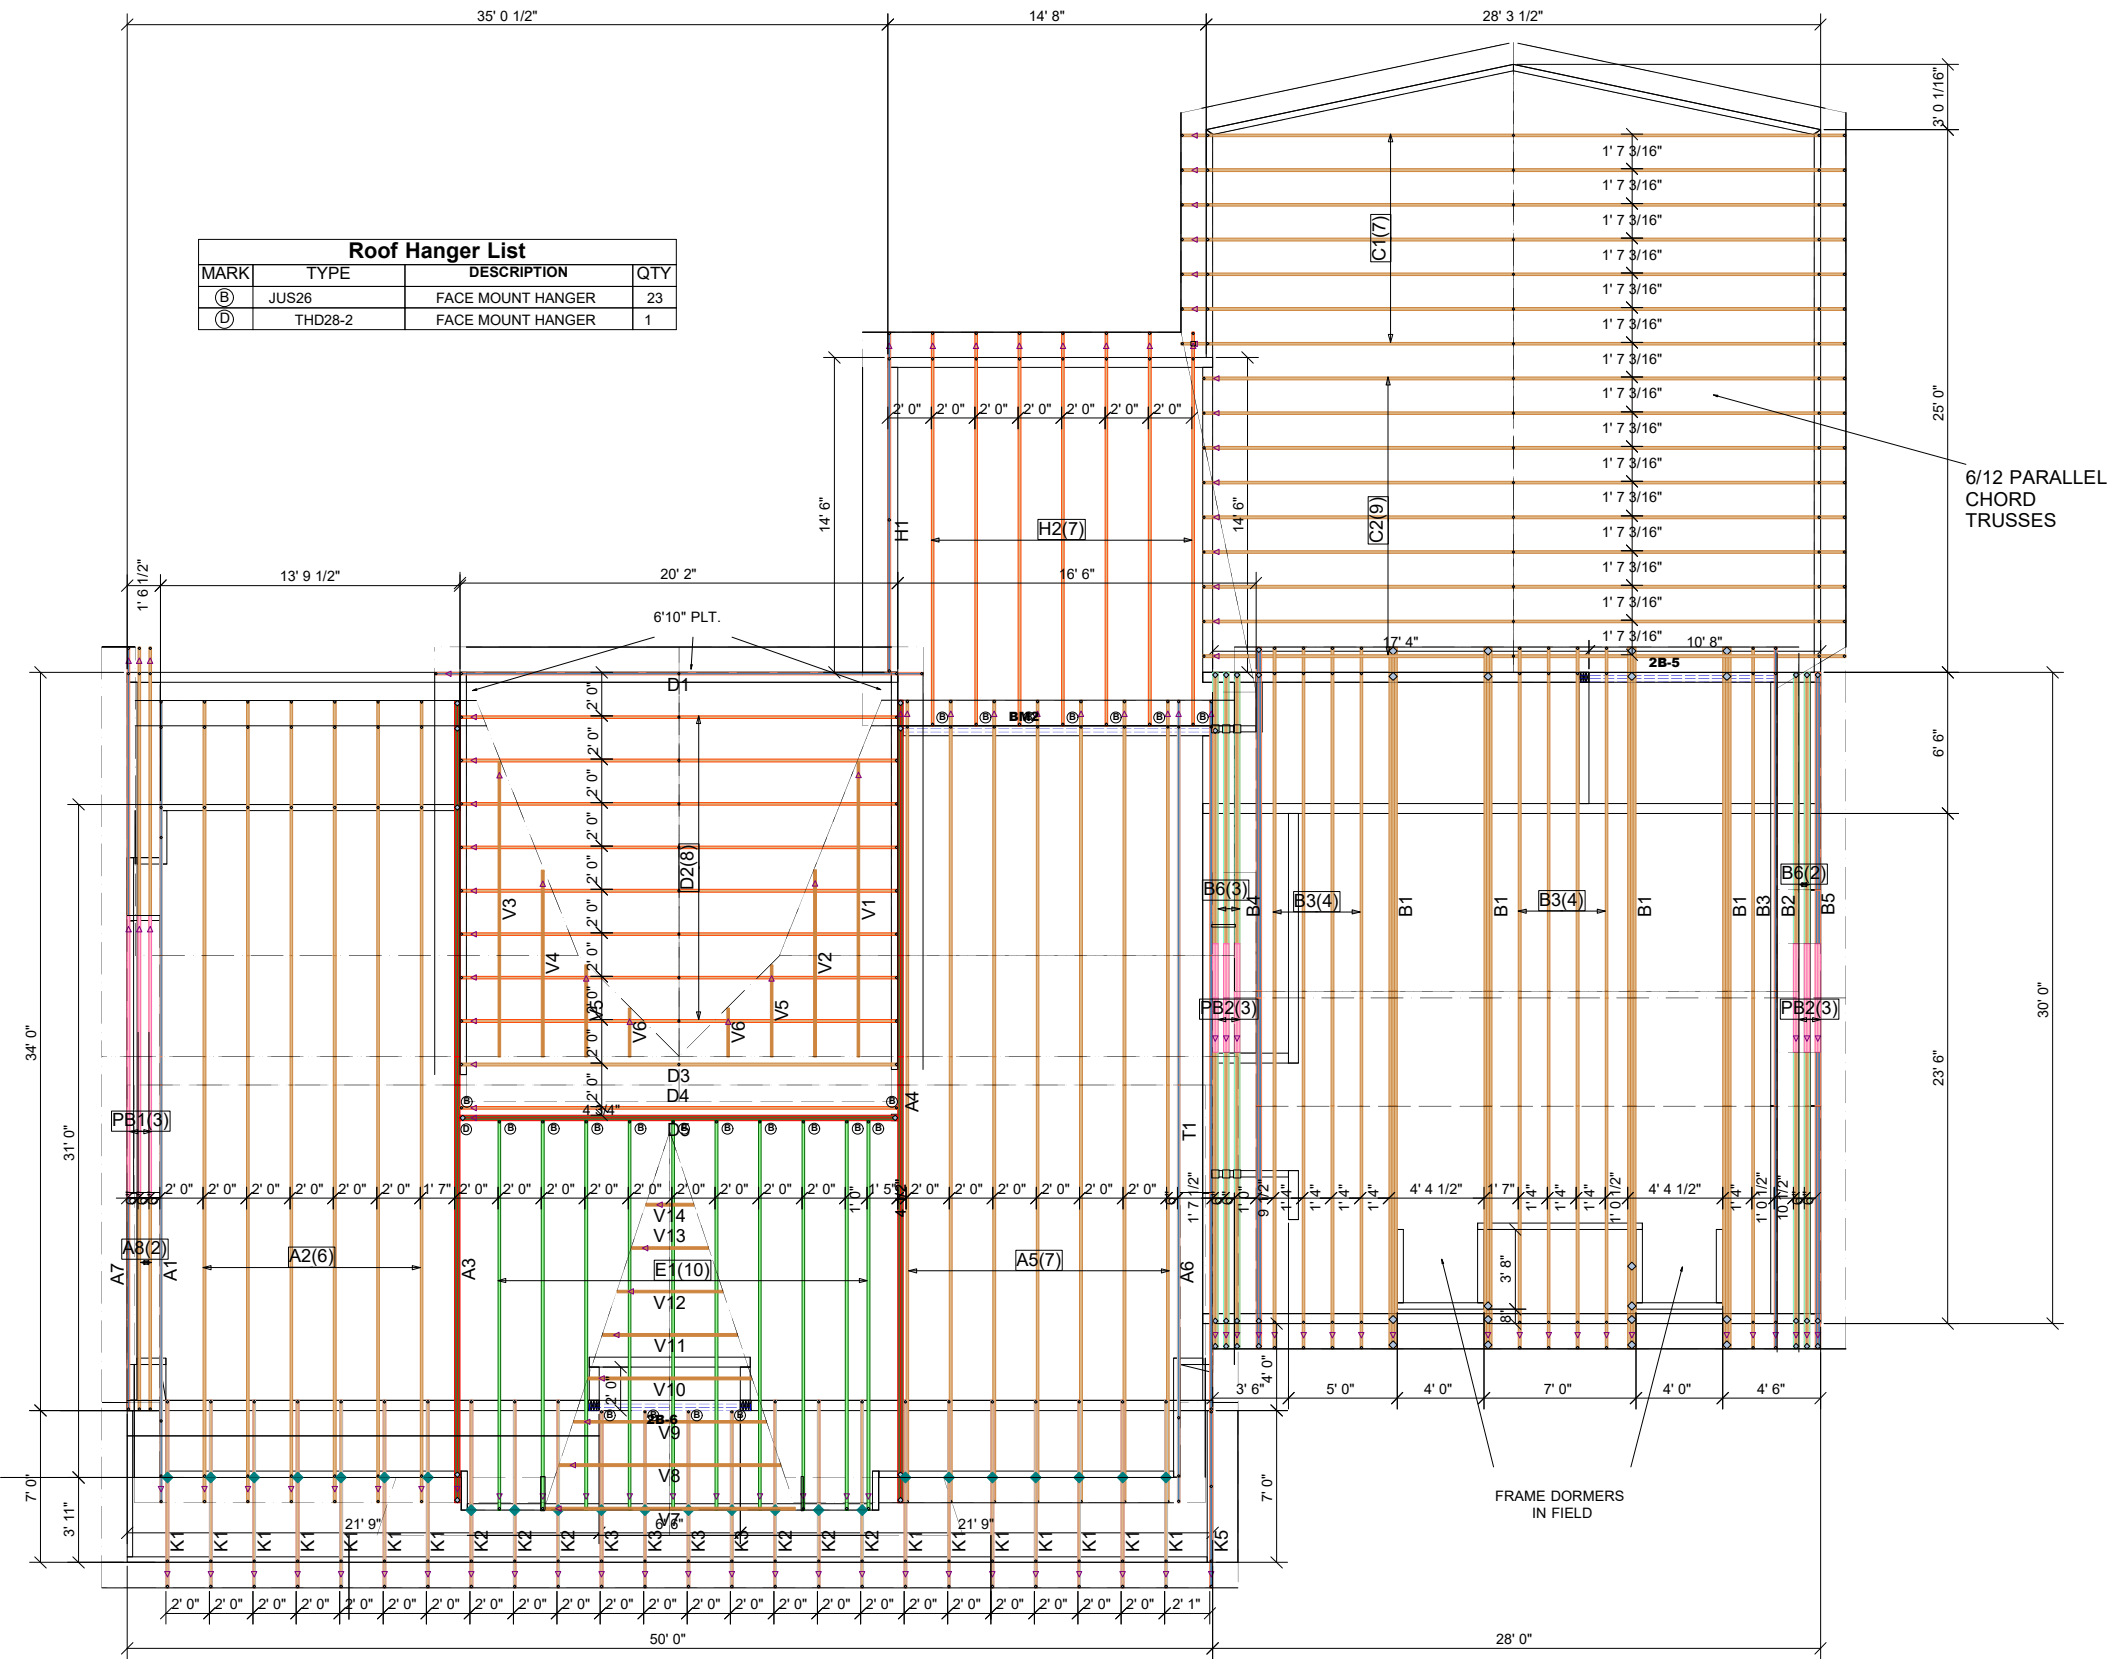

△ INDICATES LEFT END OF TRUSS SCALE: N.T.S

Green R Panel

Lancaster, VA 23075

REVISIONS		DSN
DATE	DESCRIPTION	

DESIGNER LW
LAYOUT DATE 11/22/23
ARCH DATE -
STRUC DATE -
JOB #: 23071240