


PLACEMENT PLAN

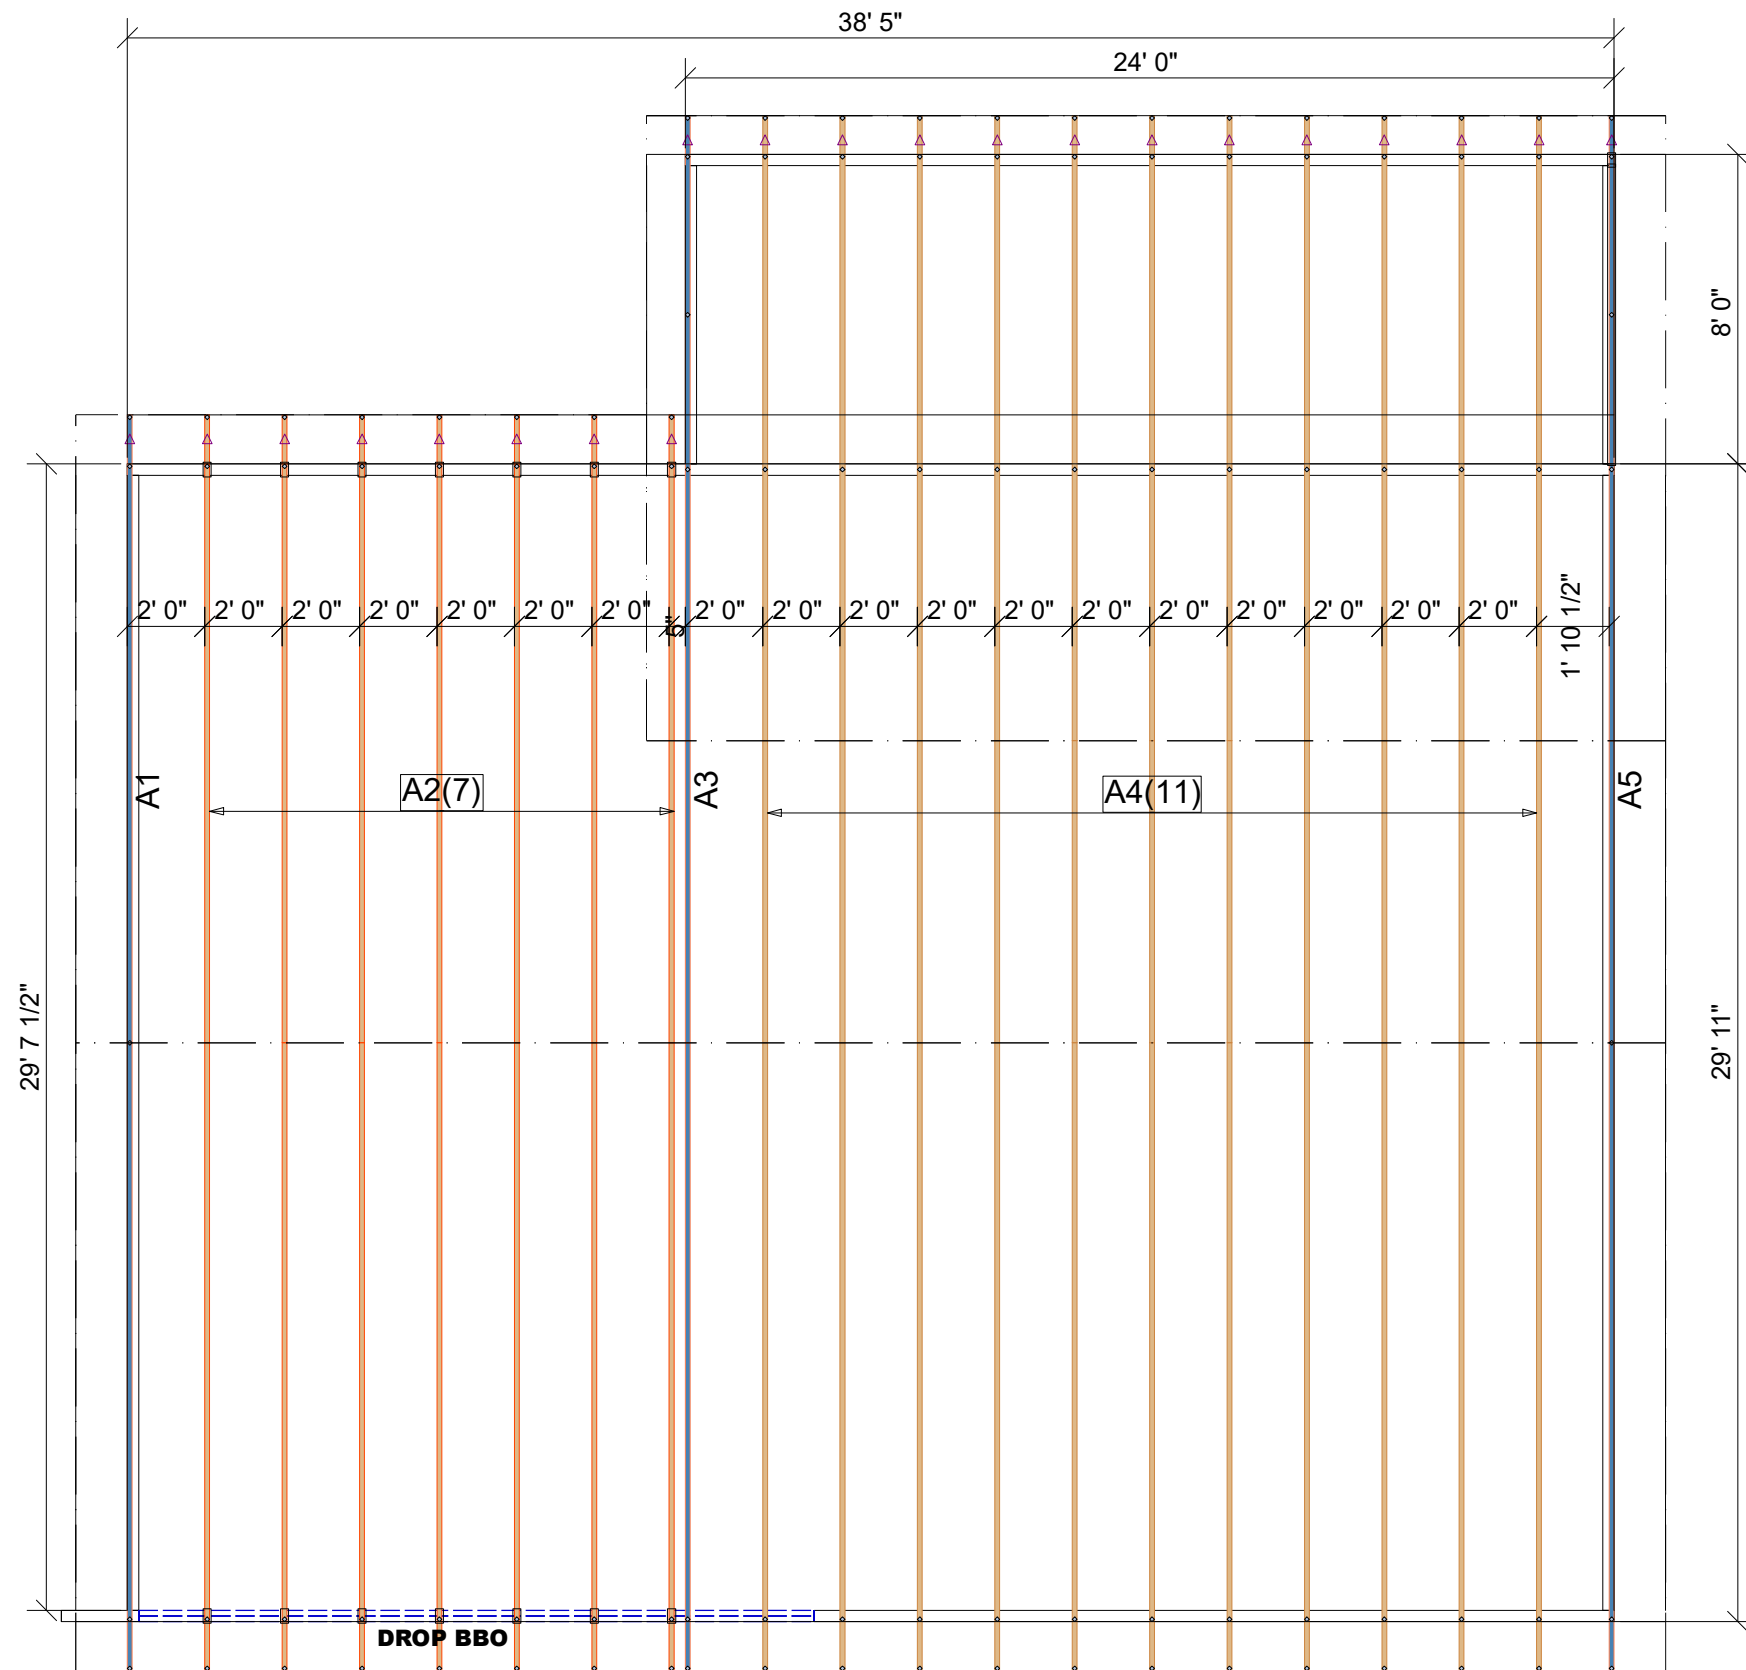

△ INDICATES LEFT END OF TRUSS

SCALE: N.T.S

ROOF AREA:	1681.34 sqft	RIDGE LINE:	41.08 ft	VALLEY LINES:	0 ft	HIP LINES:	0 ft
THESE VALUES ARE APPROXIMATE ONLY							

	REVISIONS						
	DATE	DESCRIPTION	DSN				
		.	.	.	.	.	.
		.	.	.	.	.	.
		.	.	.	.	.	.
		.	.	.	.	.	.

DESIGNER
LAYOUT DATE 4/4/24
ARCH DATE -
STRUC DATE -

JOB #: 24030091

GREEN R PANEL

COLLEGE PARK, GA 30349