


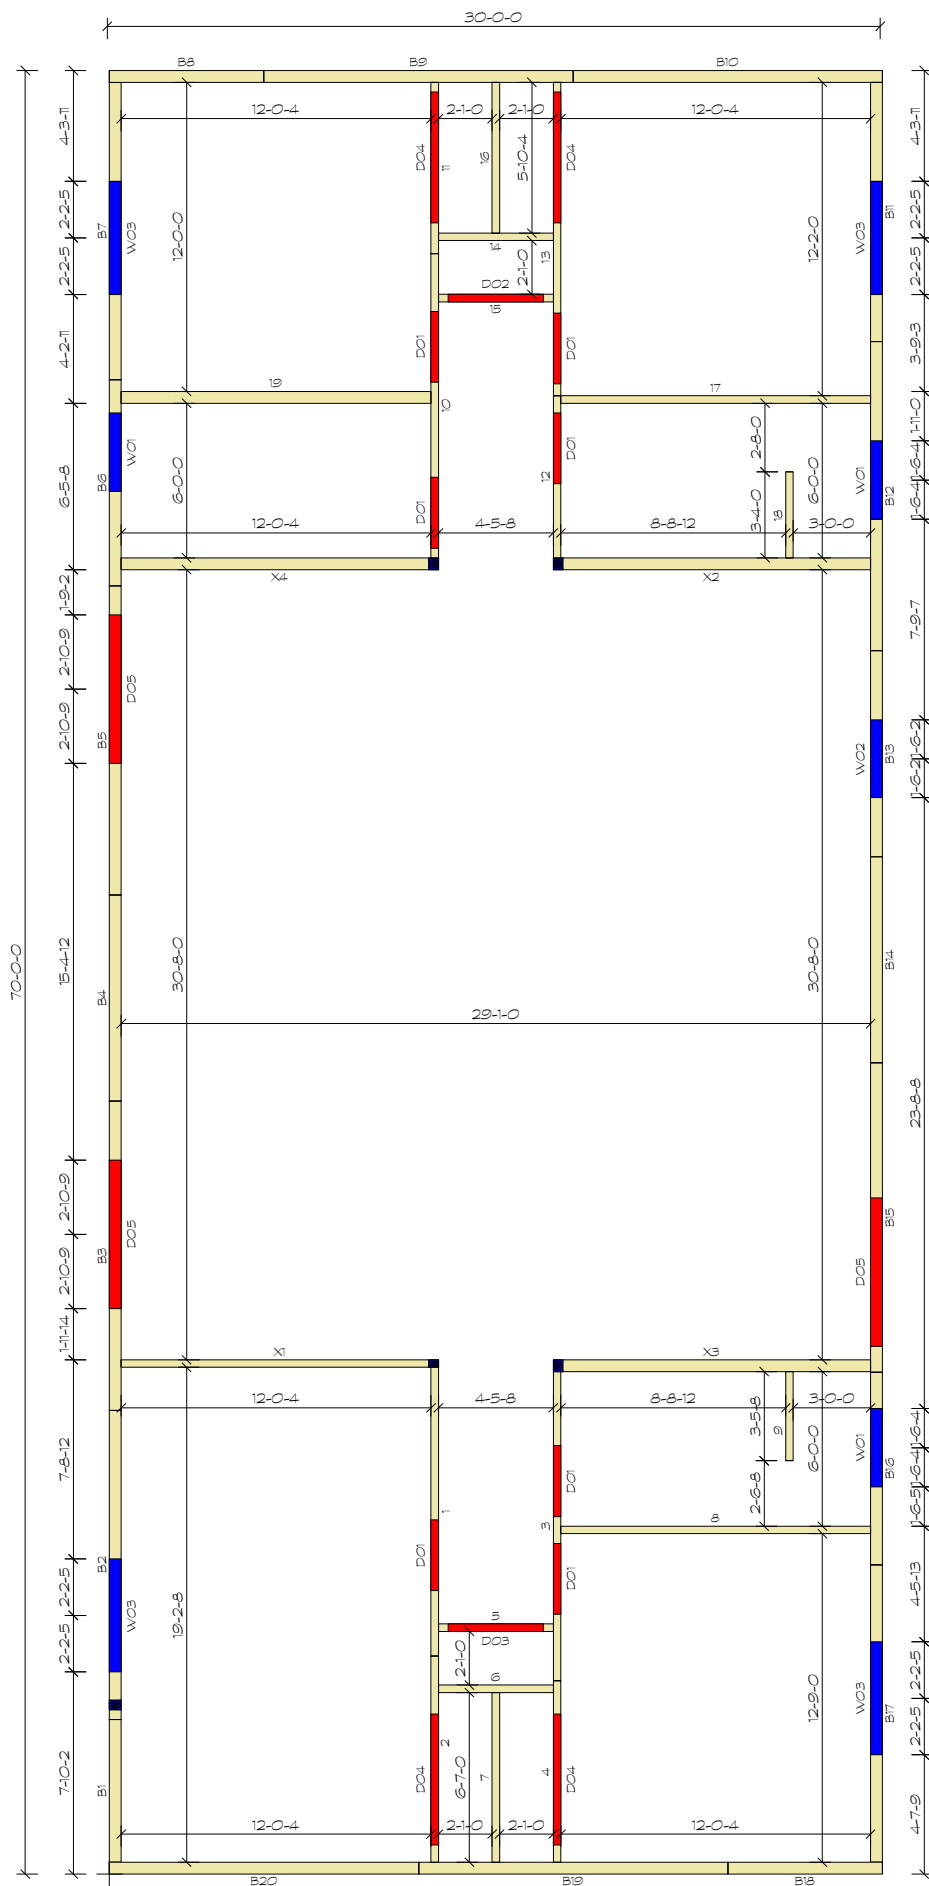

Panel			
Label	Length	Height	Thickness
1	11-2-8	8-11-10	3-8
2	8-0-0	8-11-10	3-8
3	12-0-0	8-11-10	3-8
4	7-0-8	8-11-10	3-8
5	4-5-8	8-11-10	3-8
6	4-5-8	8-11-10	3-8
7	6-7-0	8-11-10	3-8
8	12-0-4	8-11-10	3-8
9	3-5-8	8-11-10	3-8
10	11-9-12	8-11-10	3-8
11	6-7-12	8-11-10	3-8
12	6-3-8	8-11-10	3-8
13	12-2-0	8-11-10	3-8
14	4-5-8	8-11-10	3-8
15	4-5-8	8-11-10	3-8
16	5-10-4	8-11-10	3-8
17	12-0-4	8-11-10	3-8
18	3-4-0	8-11-10	3-8
19	12-0-4	8-11-10	5-8
B1	5-6-8	8-11-10	5-8
B2	12-0-0	8-11-10	5-8
B3	12-0-0	8-11-10	5-8
B4	8-0-0	8-11-10	5-8
B5	12-0-0	8-11-10	5-8
B6	8-0-0	8-11-10	5-8
B7	11-6-8	8-11-10	5-8
B8	6-0-0	8-11-10	5-8
B9	12-0-0	8-11-10	5-8
B10	12-0-0	8-11-10	5-8
B11	10-0-12	8-11-10	5-8
B12	12-0-0	8-11-10	5-8
B13	8-0-0	8-11-10	5-8
B14	8-0-0	8-11-10	5-8
B15	12-0-0	8-11-10	5-8
B16	7-5-12	8-11-10	5-8
B17	11-6-8	8-11-10	5-8
B18	6-0-0	8-11-10	5-8
B19	12-0-0	8-11-10	5-8
B20	12-0-0	8-11-10	5-8
X1	12-3-12	8-11-10	3-8
X2	12-3-12	8-11-10	5-8
X3	12-3-12	8-11-10	5-8
X4	12-3-12	8-11-10	5-8

PLAN DATE: 2-24-18
APPWRIGHT REF. # 1362211

9'-1 1/8" FIRST FLOOR PLAN