


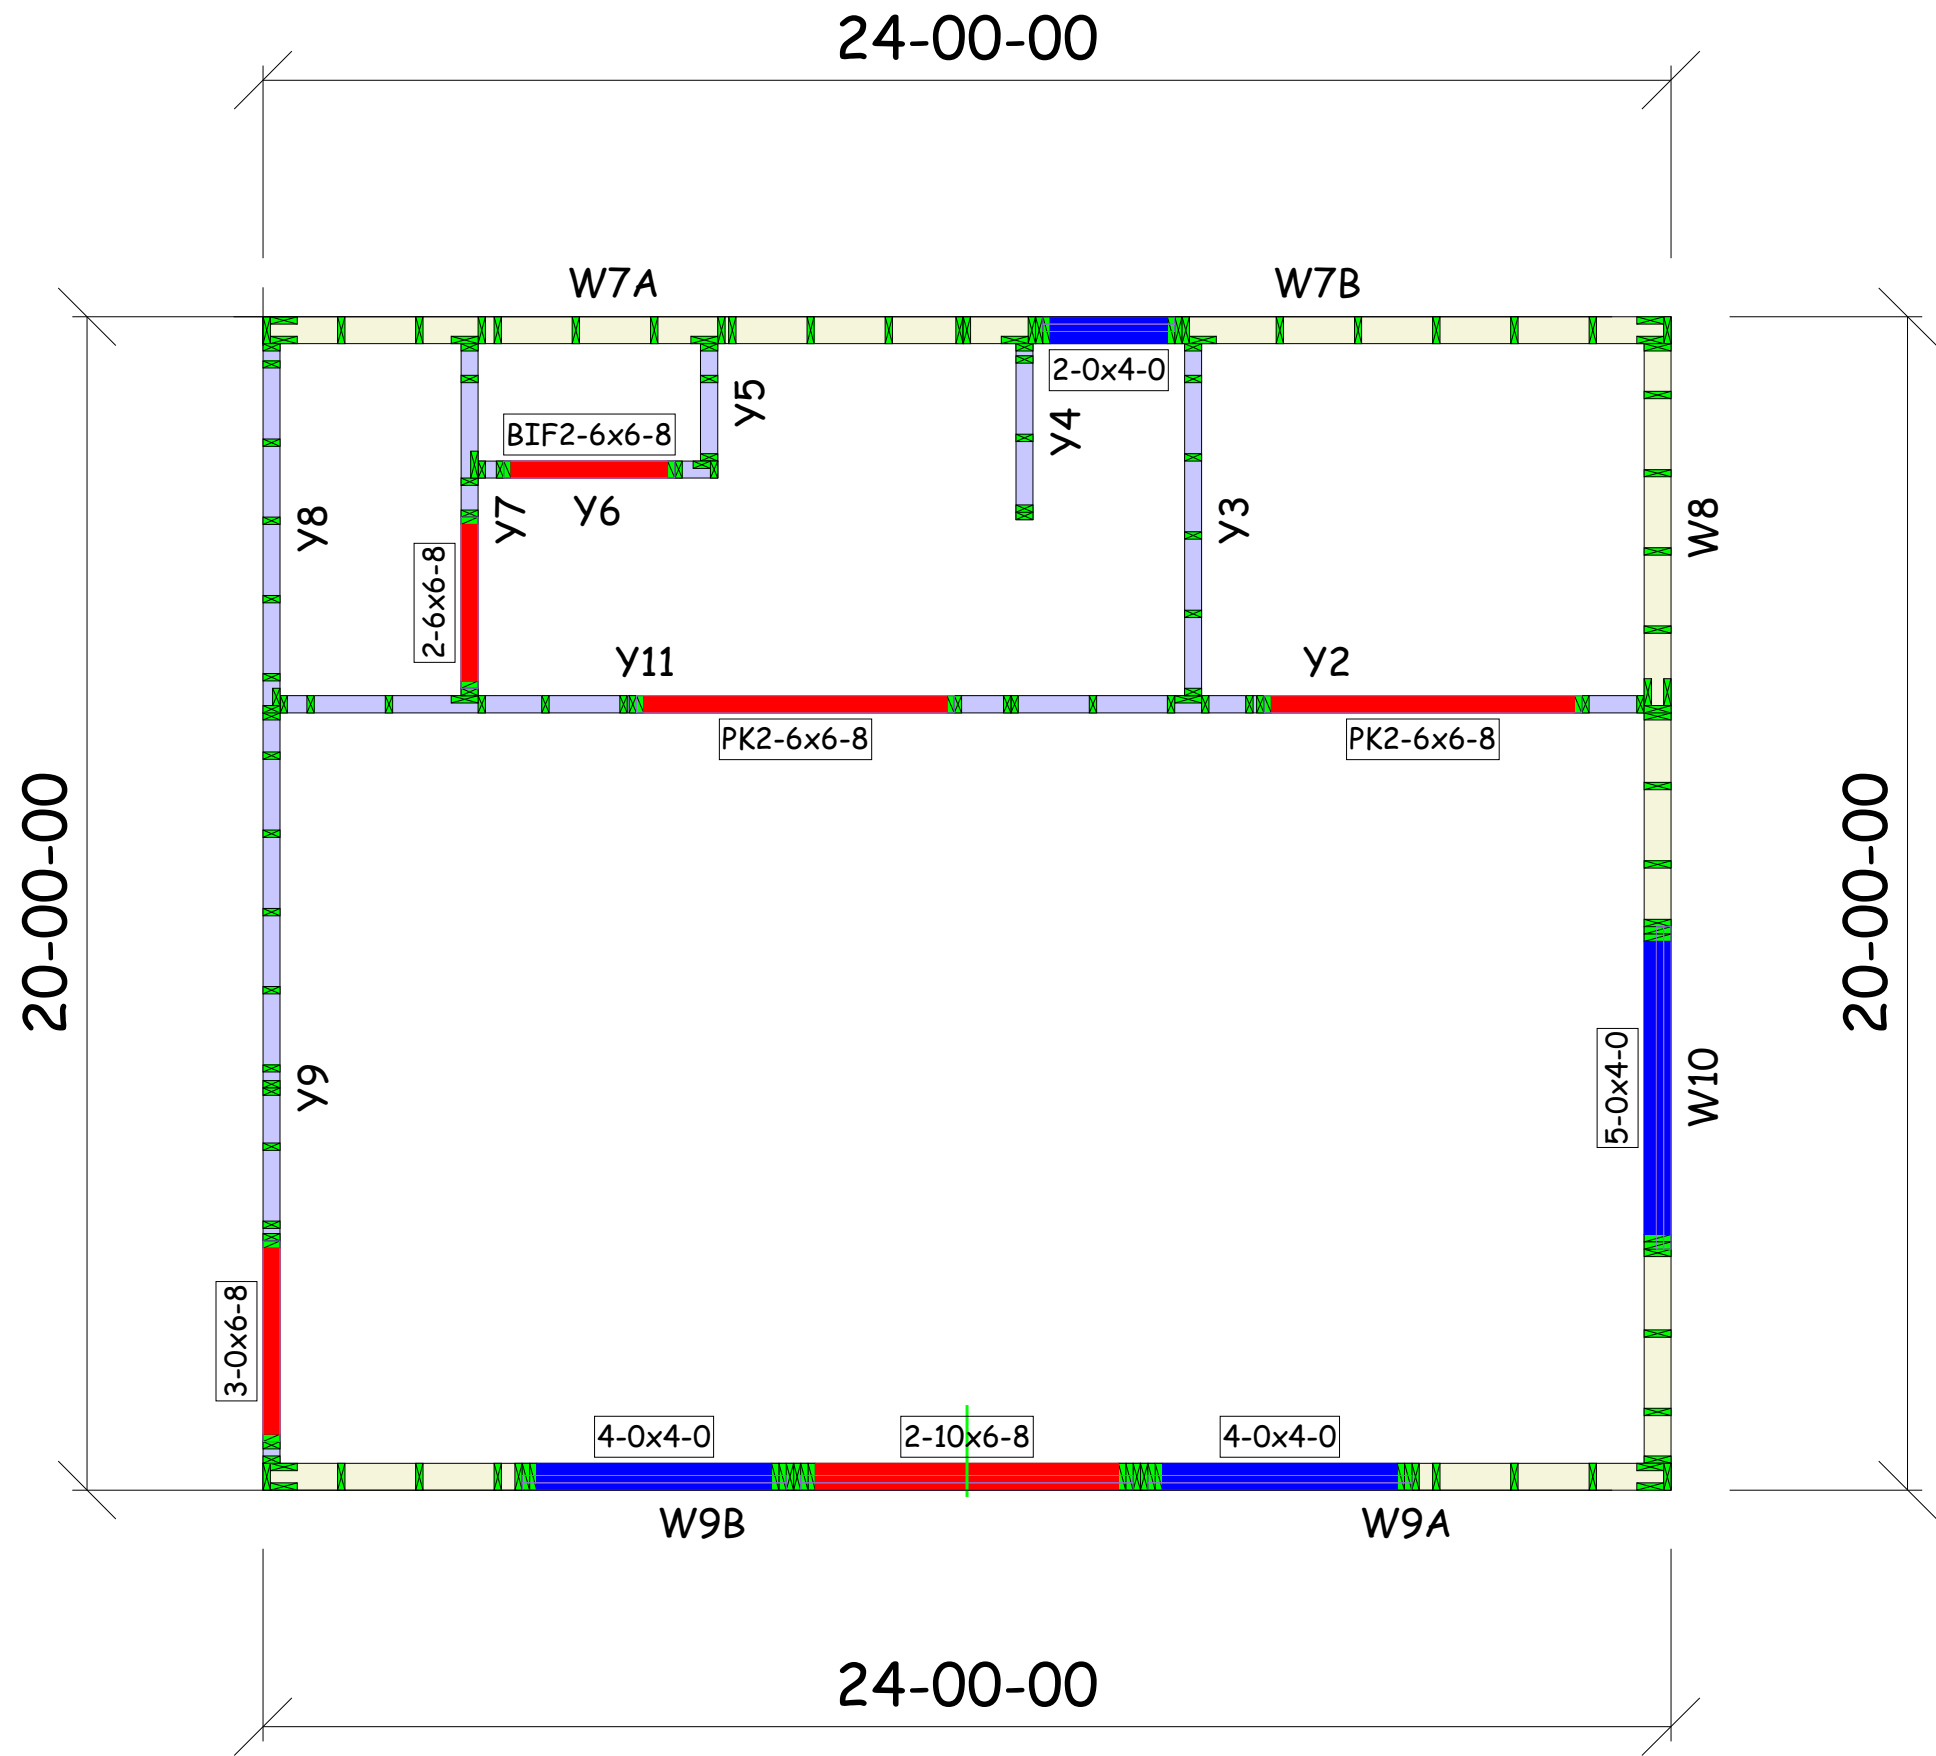

Wall Panel Layout

	Builder :GREEN R PANEL	Job Number :23-042400T	
	Job Name	Designer :KW	
	Address :>	Date :07-18-23	
	City :>		