


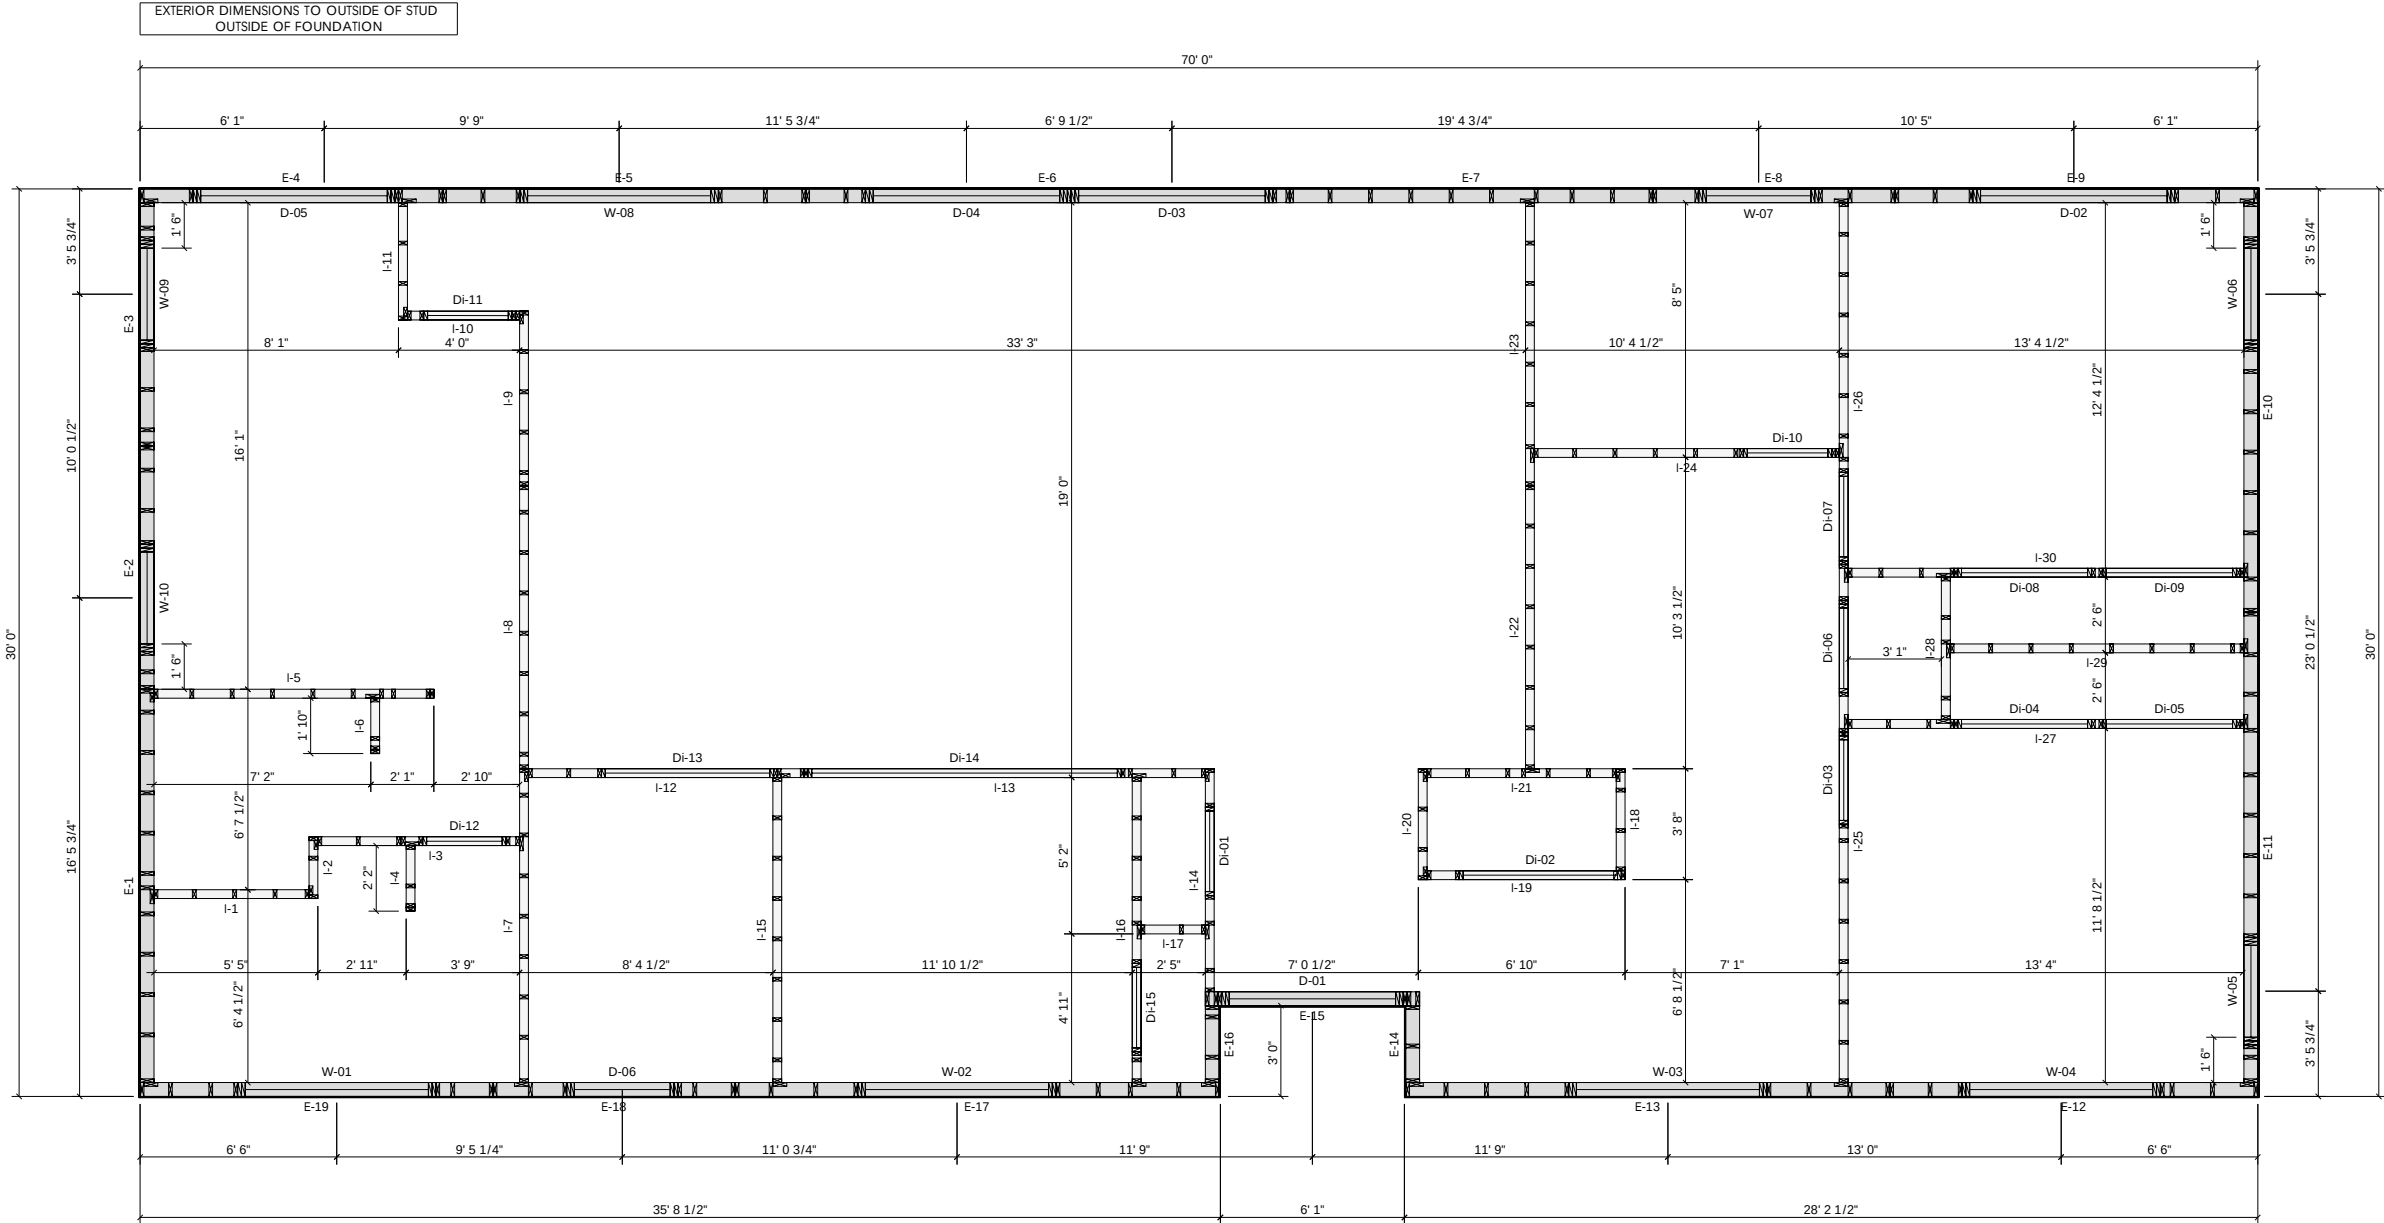

Door					
Quantity	Label	Width	Height	Header Height	Plies
1	D-01	5' 6"	7' 1"	7' 1"	1
1	D-02	6' 2"	7' 0 1/2"	7' 0 1/2"	1
1	D-03	6' 2"	8' 4 5/8"	8' 4 5/8"	1
1	D-04	6' 2"	8' 4 5/8"	8' 4 5/8"	1
1	D-05	6' 2"	7' 0 1/2"	7' 0 1/2"	1
1	D-06	3' 2"	6' 9"	6' 9"	1
1	Di-01	2' 8"	6' 10 3/4"	6' 10 3/4"	1
1	Di-02	5' 1 1/4"	7' 1 1/2"	7' 1 1/2"	1
1	Di-03	2' 8"	6' 10 3/4"	6' 10 3/4"	1
1	Di-04	4' 2"	6' 10 3/4"	6' 10 3/4"	1
1	Di-05	4' 2"	6' 10 3/4"	6' 10 3/4"	1
1	Di-06	2' 8"	6' 10 3/4"	6' 10 3/4"	1
1	Di-07	2' 8"	6' 10 3/4"	6' 10 3/4"	1
1	Di-08	4' 2"	6' 10 3/4"	6' 10 3/4"	1
1	Di-09	4' 2"	6' 10 3/4"	6' 10 3/4"	1
1	Di-10	2' 8"	6' 10 3/4"	6' 10 3/4"	1
1	Di-11	2' 8"	6' 10 3/4"	6' 10 3/4"	1
1	Di-12	2' 6"	6' 10 3/4"	6' 10 3/4"	1
1	Di-13	5' 5 1/4"	7' 1 1/2"	7' 1 1/2"	1
1	Di-14	10' 1 1/4"	7' 1 1/2"	7' 1 1/2"	1
1	Di-15	2' 8"	6' 10 3/4"	6' 10 3/4"	1

Window					
Quantity	Label	Width	Height	Header Height	Plies
1	W-01	6' 0 5/8"	4' 5 3/8"	7' 6 1/2"	1
1	W-02	6' 0 5/8"	5' 0 7/8"	7' 6 1/2"	1
1	W-03	6' 0 5/8"	5' 0 7/8"	7' 6 1/2"	1
1	W-04	6' 0 5/8"	5' 0 7/8"	7' 6 1/2"	1
1	W-05	3' 0 1/2"	5' 0 3/8"	7' 6 1/2"	1
1	W-06	3' 0 1/2"	5' 0 3/8"	7' 6 1/2"	1
1	W-07	3' 5 1/2"	3' 5 1/2"	7' 6 1/2"	1
1	W-08	6' 0 5/8"	5' 0 7/8"	7' 6 1/2"	1
1	W-09	3' 0 1/2"	5' 0 3/8"	7' 6 1/2"	1
1	W-10	3' 0 1/2"	5' 0 3/8"	7' 6 1/2"	1

JOB INFO:

LAYOUT INFO:

NOTES:

LEVEL: 1st Floor
BUILDING CODE: IRC 2018
TYP WALL HGT: 9' 1-1/8"
STUD SPACING: 16" O.C.
WALL SHEATHING: 7/16" OSB SE

DATE: 2024-03-21

DO NOT CUT, MODIFY, OR REPAIR
COMPONENTS WITHOUT CONSULTING
THE MANUFACTURER.

W1