


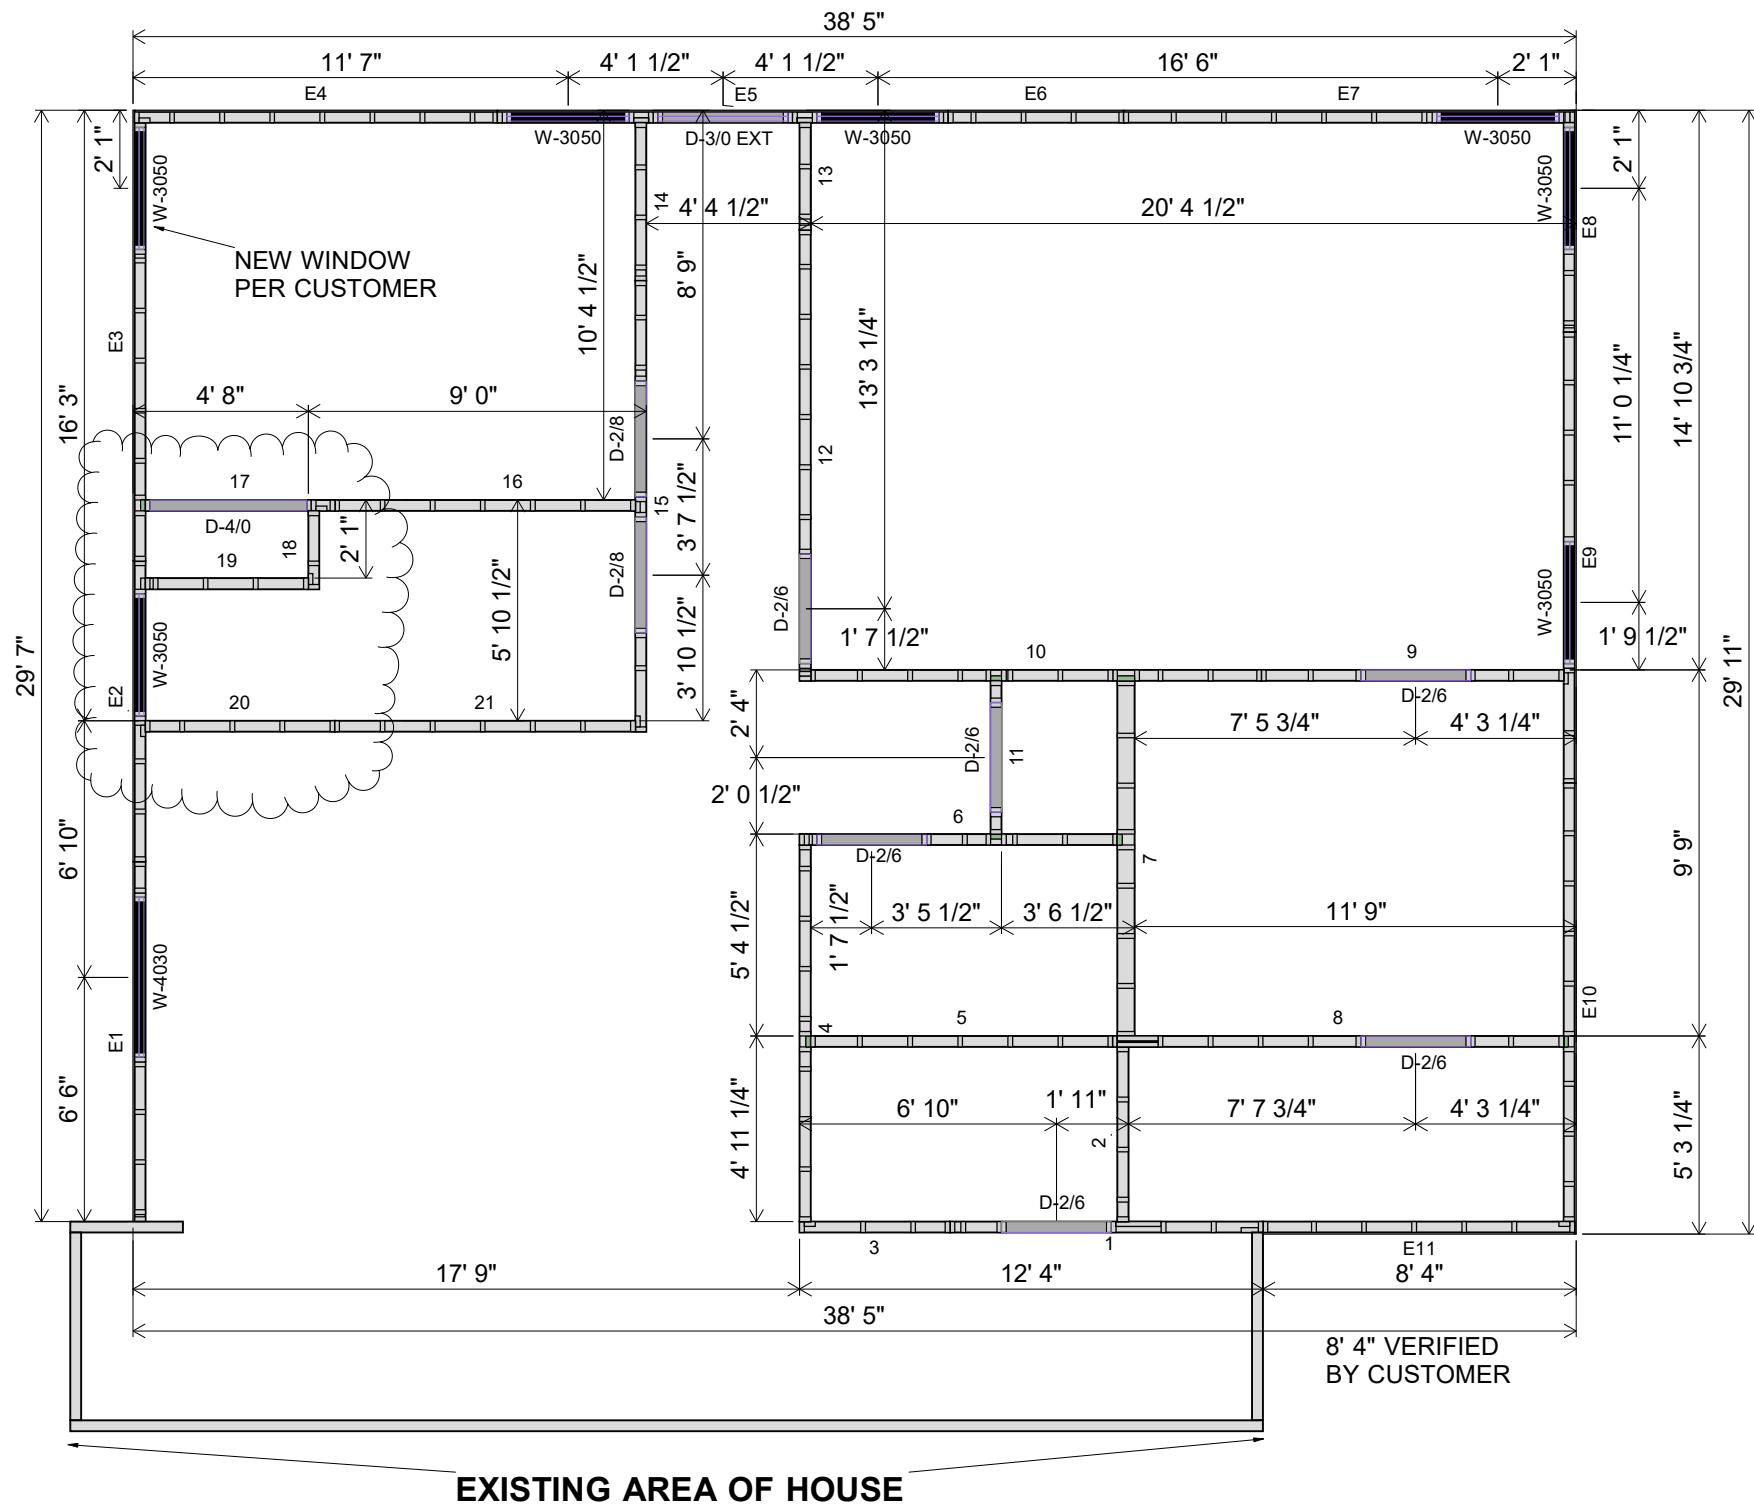

WALL PLACEMENT PLAN

DIMENSIONS ARE OUT TO OUT OF SHEATHING

Window							
Quantity	Label	Width	Height	Header Height	Header Material	Plies	Fab Type
7	W-3050	3' 0"	5' 0"	6' 8"	2x6 SP No.2	1	MFD
1	W-4030	4' 0"	3' 0"	6' 8"	2x6 SP No.2	1	MFD

Door							
Quantity	Label	Width	Height	Header Height	Header Material	Plies	Fab Type
6	D-2/6	2' 8"	6' 11"	6' 11"	2x4 SPF No.2	1	MFD
2	D-2/8	2' 10"	6' 11"	6' 11"	2x4 SPF No.2	1	MFD
1	D-3/0 EXT	3' 2 1/2"	6' 10 1/2"	6' 10 1/2"	2x6 SP No.2	1	MFD
1	D-4/0	4' 2"	6' 11"	6' 11"	2x4 SPF No.2	1	MFD

Panel								
Bundle	Label	Length	Height	Thickness	Stud Size	Load Bearing	Sheathing	Fab Type
1	E6	4' 8"	8' 11 5/8"	3 1/2"	2x4 SPF No.2	LB	7/16 4x9 OSB	Panel
1	E8	5' 7"	8' 11 5/8"	3 1/2"	2x4 SPF No.2	LB	7/16 4x9 OSB	Panel
1	E2	8' 0"	8' 11 5/8"	3 1/2"	2x4 SPF No.2	LB	7/16 4x9 OSB	Panel
1	E11	8' 3 1/2"	8' 11 5/8"	3 1/2"	2x4 SPF No.2	LB	7/16 4x9 OSB	Panel
1	E1	9' 7"	8' 11 5/8"	3 1/2"	2x4 SPF No.2	LB	7/16 4x9 OSB	Panel
1	E4	9' 8"	8' 11 5/8"	3 1/2"	2x4 SPF No.2	LB	7/16 4x9 OSB	Panel
1	E5	12' 0"	8' 11 5/8"	3 1/2"	2x4 SPF No.2	LB	7/16 4x9 OSB	Panel
1	E10	11' 8"	8' 11 5/8"	3 1/2"	2x4 SPF No.2	LB	7/16 4x9 OSB	Panel
1	E9	12' 0"	8' 11 5/8"	3 1/2"	2x4 SPF No.2	LB	7/16 4x9 OSB	Panel
1	E7	12' 0"	8' 11 5/8"	3 1/2"	2x4 SPF No.2	LB	7/16 4x9 OSB	Panel
1	E3	11' 8"	8' 11 5/8"	3 1/2"	2x4 SPF No.2	LB	7/16 4x9 OSB	Panel
2	13	2' 10 1/4"	8' 11 5/8"	3 1/2"	2x4 SPF No.2	NLB	N/A	Panel
2	11	4' 1"	8' 11 5/8"	3 1/2"	2x4 SPF No.2	NLB	N/A	Panel
2	14	4' 2 1/2"	8' 11 5/8"	3 1/2"	2x4 SPF No.2	NLB	N/A	Panel
2	19	4' 4"	8' 11 5/8"	3 1/2"	2x4 SPF No.2	NLB	N/A	Panel
2	2	4' 7 3/4"	8' 11 5/8"	3 1/2"	2x4 SPF No.2	NLB	N/A	Panel
2	17	5' 0 1/2"	8' 11 5/8"	3 1/2"	2x4 SPF No.2	NLB	N/A	Panel
2	16	8' 0"	8' 11 5/8"	3 1/2"	2x4 SPF No.2	NLB	N/A	Panel
2	5	8' 0 1/2"	8' 11 5/8"	3 1/2"	2x4 SPF No.2	NLB	N/A	Panel
2	9	8' 0 1/2"	8' 11 5/8"	3 1/2"	2x4 SPF No.2	NLB	N/A	Panel
2	1	8' 4"	8' 11 5/8"	3 1/2"	2x4 SPF No.2	NLB	N/A	Panel
2	6	8' 5 1/2"	8' 11 5/8"	3 1/2"	2x4 SPF No.2	NLB	N/A	Panel
2	3	4' 0"	8' 11 5/8"	3 1/2"	2x4 SPF No.2	NLB	N/A	Panel
2	20	5' 0 1/2"	8' 11 5/8"	3 1/2"	2x4 SPF No.2	NLB	N/A	Panel
2	7	9' 5 1/2"	8' 11 5/8"	5 1/2"	2x6 SPF No.2	NLB	N/A	Panel
2	4	10' 0 1/4"	8' 11 5/8"	3 1/2"	2x4 SPF No.2	NLB	N/A	Panel
2	18	2' 1"	8' 11 5/8"	3 1/2"	2x4 SPF No.2	NLB	N/A	Panel
2	21	8' 0"	8' 11 5/8"	3 1/2"	2x4 SPF No.2	NLB	N/A	Panel
2	12	12' 0"	8' 11 5/8"	3 1/2"	2x4 SPF No.2	NLB	N/A	Panel
2	15	12' 0"	8' 11 5/8"	3 1/2"	2x4 SPF No.2	NLB	N/A	Panel
2	10	12' 0"	8' 11 5/8"	3 1/2"	2x4 SPF No.2	NLB	N/A	Panel
2	8	12' 0"	8' 11 5/8"	3 1/2"	2x4 SPF No.2	NLB	N/A	Panel

FOR APPROVALS

WALL PANEL NOTES:									
LOOSE PANEL MATERIAL INCLUDES: VTP									
EXISTING WALLS NOT INCLUDED									
ALL SOLID WALLS SHOW EXISTING WALLS									
-									
-	SCALE: N.T.S								

GREEN R

WALL HGT 9-1-2
SLAB

REVISIONS		DATE	DESCRIPTION	DSN

DESIGNER JM
LAYOUT DATE 4-26-24
ARCH DATE -
STRUC DATE -
JOB #: 24030091W