


THIS IS A WALL PANEL PLACEMENT DIAGRAM ONLY. NOT AN ENGINEERED DOCUMENT. The Contractor is responsible for the temporary bracing of the wall system, and the building designer is responsible for the permanent bracing of the overall structure. The design of the support structure including but not limited to headers, beams, walls, and columns is also the responsibility of the building designer. It is the responsibility of the General Contractor to verify that the provided layout matches the final intended construction plans, loading conditions, and use. If they do not, it is the responsibility of the General Contractor to notify [REDACTED] and provide plans containing the latest specifications and designs. [REDACTED] will not be responsible for plan changes by others after final approval of wall placement diagram, or for errors or modifications made on-site during construction. Truss-to-wall connections, if shown, are for uplift only and do not consider lateral loads. All connectors on this project are to be installed per the connector manufacturer's specifications. In cases where connectors are required and shown, these are for suggestion only and are to be verified by the Building Designer or Engineer of Record for suitability to this particular project. [REDACTED] accepts no responsibility for the specific application or suitability of any connector outside the boundaries of the wall panels, wall panel to wall panel connections, wall panel to foundation connections, or strapping connections.

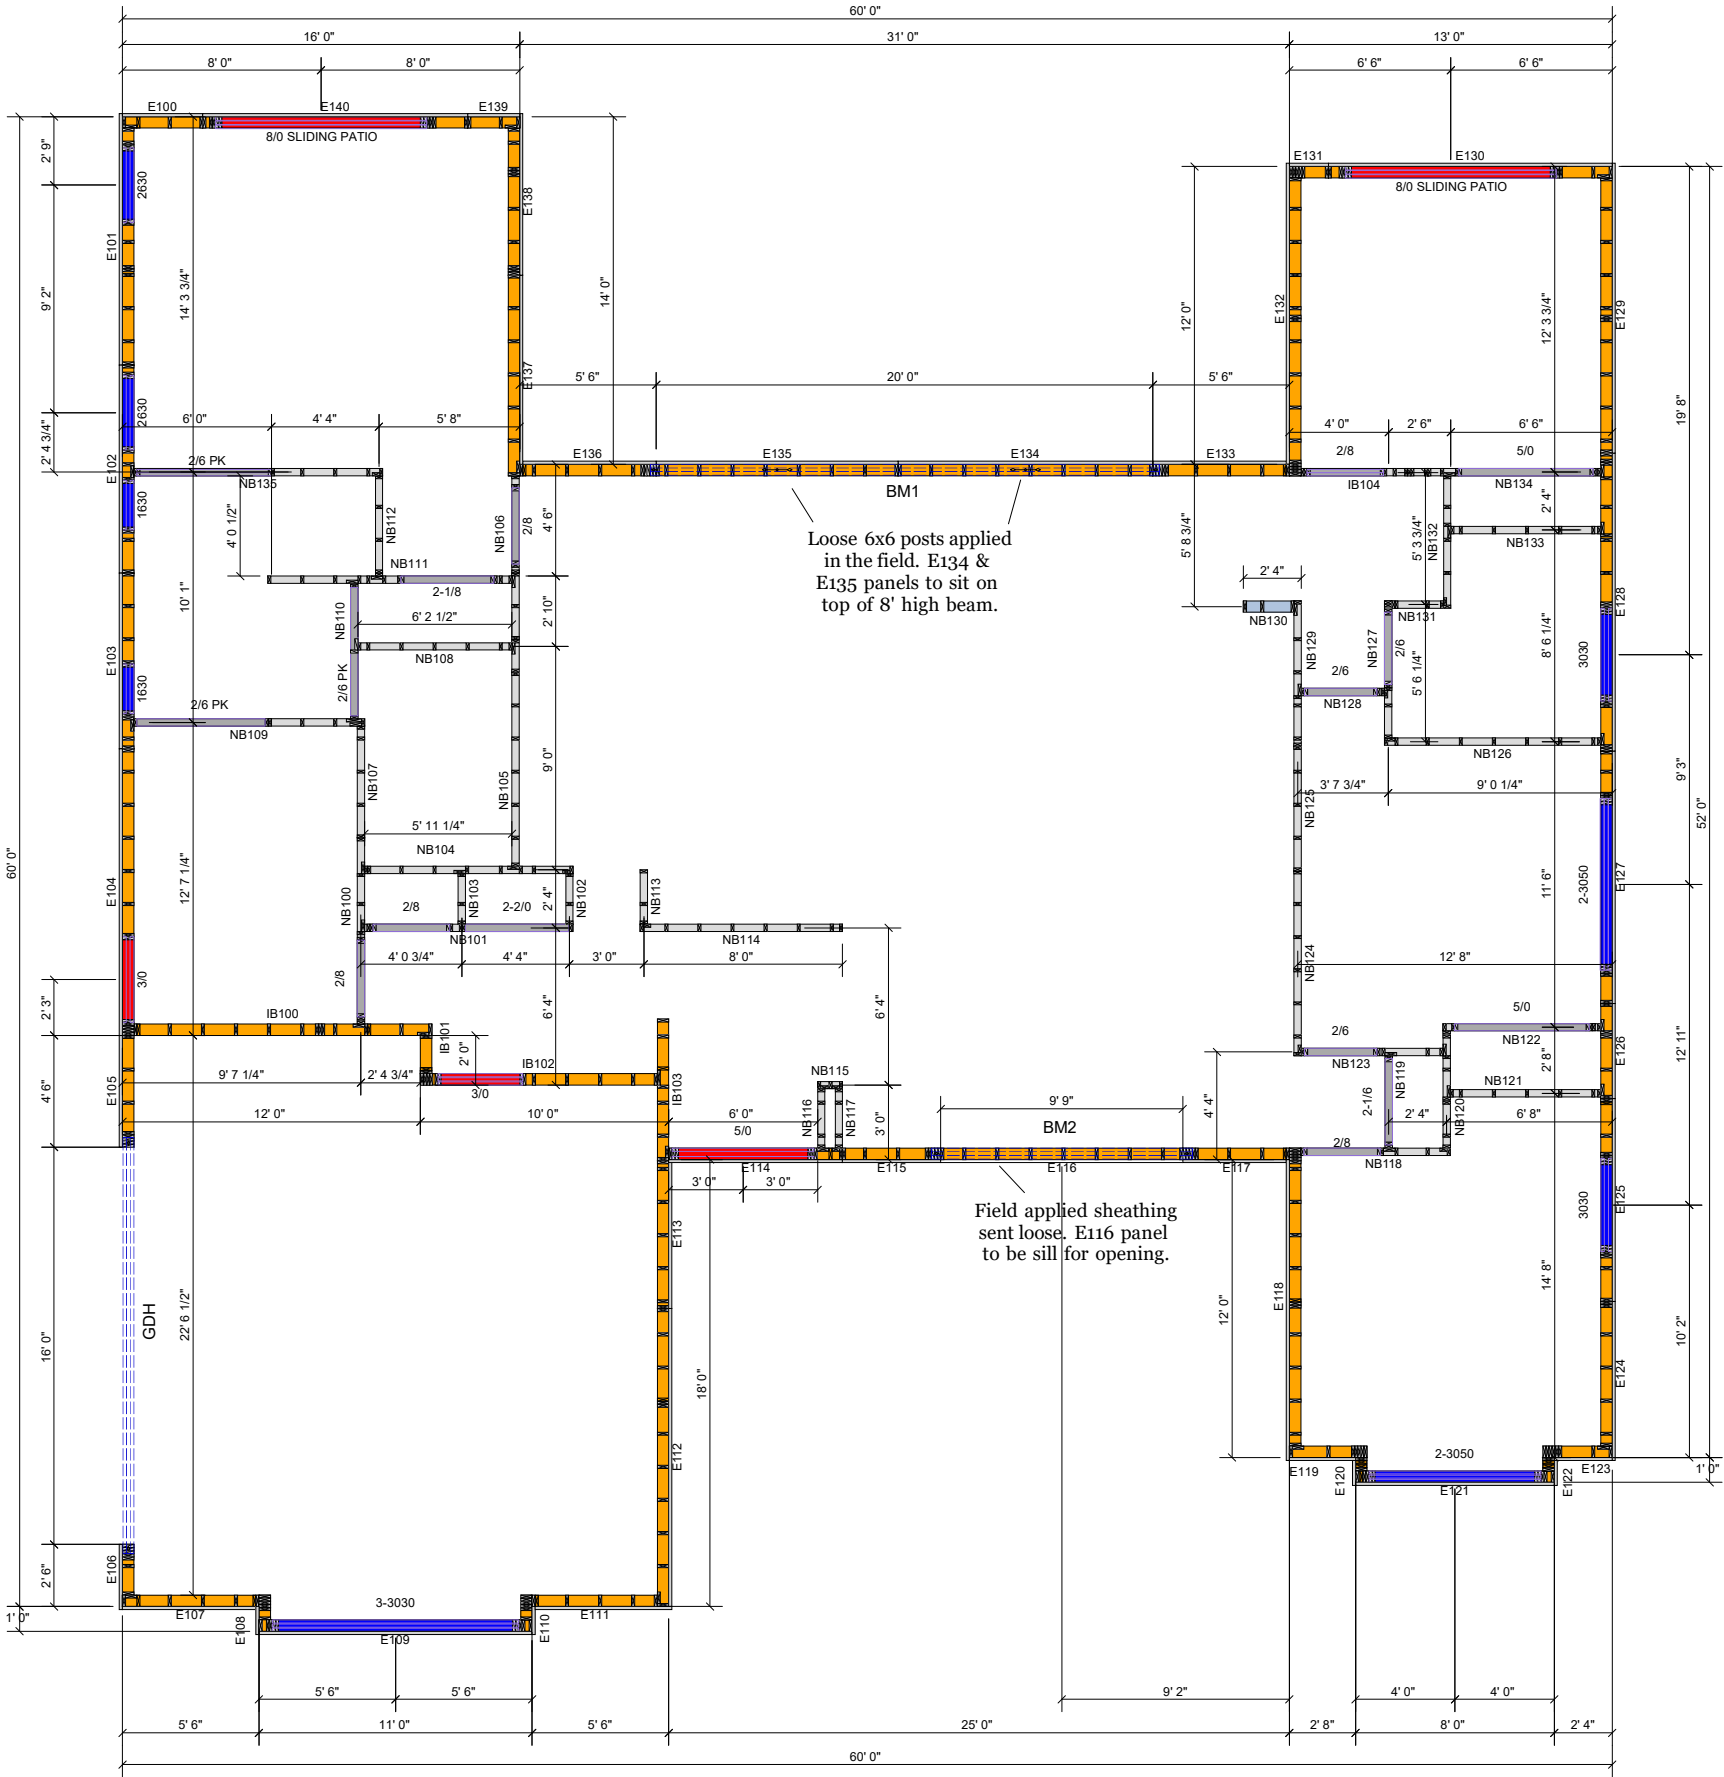

Dimensions to outside of Framing.

WALL PLACEMENT PLAN

Products				
PileID	Length	Product	Piles	Net Qty
BM2	11' 0"	1 3/4" x 9 1/4" 2.0E Microllam® LVL	3	3
BM1	21' 0"	1 3/4" x 16" 2.0E Microllam® LVL	3	3
GDH	17' 0"	1 3/4" x 16" 2.0E Microllam® LVL	3	3

Door						
Quantity	Label	Width	Height	Header Height	Header Material	Piles
1	2-1/6	3' 2 3/4"	6' 11"	6' 11"	2x4 SPF No.2	1
1	2-1/8	3' 6"	6' 11"	6' 11"	2x4 SPF No.2	1
1	2-2/0	4' 2"	6' 11"	6' 11"	2x4 SPF No.2	1
3	2/6	2' 8"	6' 11"	6' 11"	2x4 SPF No.2	1
2	2/6 PK	5' 2"	6' 11"	6' 11"	2x4 SPF No.2	1
1	2/6 PK	5' 2"	6' 11"	6' 11"	2x10 SP No.2	1
4	2/8	2' 10"	6' 11"	6' 11"	2x4 SPF No.2	1
1	2/8	2' 10"	6' 11"	6' 11"	2x10 SP No.2	1
1	3/0	3' 2 1/2"	6' 11"	6' 11"	1 3/4" x 9 1/4" 2.0E Microllam® LVL	1
1	3/0	3' 2"	6' 11"	6' 11"	2x10 SP No.2	1
2	5/0	5' 2"	6' 11"	6' 11"	2x4 SPF No.2	1
1	5/0	5' 2 1/2"	6' 11"	6' 11"	2x10 SP No.2	1
2	8/0 SLIDING PATIO	8' 0"	6' 8"	6' 8"	1 3/4" x 9 1/4" 2.0E Microllam® LVL	1

Window						
Quantity	Label	Width	Height	Header Height	Header Material	Piles
1	2-3050	6' 5"	5' 3"	6' 9 1/2"	2x10 SP No.2	1
1	2-3050	6' 5"	5' 3"	6' 9 1/2"	1 3/4" x 9 1/4" 2.0E Microllam® LVL	1
1	3-3030	9' 5"	3' 3"	7' 11 5/8"	2x10 SP No.2	1
2	1630	1' 9"	3' 3"	6' 9 1/2"	1 3/4" x 9 1/4" 2.0E Microllam® LVL	1
2	2630	2' 9"	3' 3"	6' 9 1/2"	1 3/4" x 9 1/4" 2.0E Microllam® LVL	1
2	3030	3' 3"	3' 3"	6' 9 1/2"	1 3/4" x 9 1/4" 2.0E Microllam® LVL	1

Panel							
Bundle	Label	Length	Height	Thickness	Stud Size	Load Bearing	Sheathing
1	E100	3' 2 7/8"	8' 11 5/8"	5 1/2"	2x6 SPF No.2	LB	1 1/2" 4x8 Zip R
1	E101	9' 6 1/2"	8' 11 5/8"	5 1/2"	2x6 SPF No.2	LB	1 1/2" 4x8 Zip R
1	E102	8' 4 1/2"	8' 11 5/8"	5 1/2"	2x6 SPF No.2	LB	1 1/2" 4x8 Zip R
1	E103	7' 1"	8' 11 5/8"	5 1/2"	2x6 SPF No.2	LB	1 1/2" 4x8 Zip R
1	E104	11' 6 1/2"	8' 11 5/8"	5 1/2"	2x6 SPF No.2	LB	1 1/2" 4x8 Zip R
1	E105	4' 6"	10' 1 3/4"	5 1/2"	2x6 SPF No.2	LB	1 1/2" 4x8 Zip R
1	E106	2' 0 1/2"	10' 1 3/4"	5 1/2"	2x6 SPF No.2	LB	1 1/2" 4x8 Zip R
1	E107	5' 6"	10' 1 3/4"	5 1/2"	2x6 SPF No.2	LB	1 1/2" 4x8 Zip R
1	E108	1' 0"	10' 1 3/4"	5 1/2"	2x6 SPF No.2	LB	1 1/2" 4x8 Zip R
1	E109	11' 0"	10' 1 3/4"	5 1/2"	2x6 SPF No.2	LB	1 1/2" 4x8 Zip R
1	E110	7' 1"	10' 1 3/4"	5 1/2"	2x6 SPF No.2	LB	1 1/2" 4x8 Zip R
1	E111	5' 0 1/2"	10' 1 3/4"	5 1/2"	2x6 SPF No.2	LB	1 1/2" 4x8 Zip R
1	E112	12' 0"	10' 1 3/4"	5 1/2"	2x6 SPF No.2	LB	1 1/2" 4x8 Zip R
1	E113	5' 11 1/2"	10' 1 3/4"	5 1/2"	2x6 SPF No.2	LB	1 1/2" 4x8 Zip R
1	E114	7' 0"	8' 11 5/8"	5 1/2"	2x6 SPF No.2	LB	1 1/2" 4x8 Zip R
1	E115	3' 11 1/2"	12' 1 1/2"	5 1/2"	2x6 SPF No.2	LB	1 1/2" 4x8 Zip R
1	E116	9' 9"	1' 5 3/4"	5 1/2"	2x6 SPF No.2	LB	N/A
1	E117	4' 3 1/2"	12' 1 1/2"	5 1/2"	2x6 SPF No.2	LB	1 1/2" 4x8 Zip R
1	E118	12' 0"	8' 11 5/8"	5 1/2"	2x6 SPF No.2	LB	1 1/2" 4x8 Zip R
1	E119	3' 1 1/2"	8' 11 5/8"	5 1/2"	2x6 SPF No.2	LB	1 1/2" 4x8 Zip R
1	E120	6 1/2"	8' 11 5/8"	5 1/2"	2x6 SPF No.2	LB	1 1/2" 4x8 Zip R
1	E121	8' 0"	8' 11 5/8"	5 1/2"	2x6 SPF No.2	LB	1 1/2" 4x8 Zip R
2	E122	6 1/2"	8' 11 5/8"	5 1/2"	2x6 SPF No.2	LB	1 1/2" 4x8 Zip R
2	E123	2' 9 1/2"	8' 11 5/8"	5 1/2"	2x6 SPF No.2	LB	1 1/2" 4x8 Zip R
2	E124	5' 10"	8' 11 5/8"	5 1/2"	2x6 SPF No.2	LB	1 1/2" 4x8 Zip R
2	E125	8' 2"	8' 11 5/8"	5 1/2"	2x6 SPF No.2	LB	1 1/2" 4x8 Zip R
2	E126	3' 10"	8' 11 5/8"	5 1/2"	2x6 SPF No.2	LB	1 1/2" 4x8 Zip R
2	E127	10' 2"	8' 11 5/8"	5 1/2"	2x6 SPF No.2	LB	1 1/2" 4x8 Zip R
2	E128	12' 0"	8' 11 5/8"	5 1/2"	2x6 SPF No.2	LB	1 1/2" 4x8 Zip R
2	E129	11' 1"	8' 11 5/8"	5 1/2"	2x6 SPF No.2	LB	1 1/2" 4x8 Zip R
2	E130	11' 5 1/8"	8' 11 5/8"	5 1/2"	2x6 SPF No.2	LB	1 1/2" 4x8 Zip R
2	E131	1' 6 7/8"	8' 11 5/8"	5 1/2"	2x6 SPF No.2	LB	1 1/2" 4x8 Zip R
2	E132	12' 0"	8' 11 5/8"	5 1/2"	2x6 SPF No.2	LB	1 1/2" 4x8 Zip R
2	E133	5' 6"	12' 1 1/2"	5 1/2"	2x6 SPF No.2	LB	1 1/2" 4x8 Zip R
2	E134	10' 3 1/8"	2' 11"	5 1/2"	2x6 SPF No.2	LB	1 1/2" 4x8 Zip R
2	E135	9' 8 7/8"	2' 11"	5 1/2"	2x6 SPF No.2	LB	1 1/2" 4x8 Zip R
2	E136	5' 6"	12' 1 1/2"	5 1/2"	2x6 SPF No.2	LB	1 1/2" 4x8 Zip R
2	E137	8' 1"	8' 11 5/8"	5 1/2"	2x6 SPF No.2	LB	1 1/2" 4x8 Zip R
2	E138	5' 11"	8' 11 5/8"	5 1/2"	2x6 SPF No.2	LB	1 1/2" 4x8 Zip R
2	E139	2' 1 1/8"	8' 11 5/8"	5 1/2"	2x6 SPF No.2	LB	1 1/2" 4x8 Zip R
2	E140	10' 8"	8' 11 5/8"	5 1/2"	2x6 SPF No.2	LB	1 1/2" 4x8 Zip R
4	IB100	12' 0"	8' 11 5/8"	5 1/2"	2x6 SPF No.2	LB	N/A
4	IB101	1' 6 1/2"	8' 11 5/8"	5 1/2"	2x6 SPF No.2	LB	N/A
4	IB102	9' 6 1/2"	8' 11 5/8"	5 1/2"	2x6 SPF No.2	LB	N/A
4	IB103	5' 8 1/2"	8' 11 5/8"	5 1/2"	2x6 SPF No.2	LB	N/A
4	IB104	5' 1 3/8"	8' 11 5/8"	3 1/2"	2x4 SPF No.2	NLB	N/A
4	NB100	6"	8' 11 5/8"	3 1/2"	2x4 SPF No.2	NLB	N/A
4	NB101	8' 4 3/4"	8' 11 5/8"	3 1/2"	2x4 SPF No.2	NLB	N/A
4	NB102	2' 0 1/2"	8' 11 5/8"	3 1/2"	2x4 SPF No.2	NLB	N/A
4	NB103	2' 0 1/2"	8' 11 5/8"	3 1/2"	2x4 SPF No.2	NLB	N/A
4	NB104	8' 4 3/4"	8' 11 5/8"	3 1/2"	2x4 SPF No.2	NLB	N/A
4	NB105	7' 9 3/4"	8' 11 5/8"	3 1/2"	2x4 SPF No.2	NLB	N/A
4	NB106	7' 11"	8' 11 5/8"	3 1/2"	2x4 SPF No.2	NLB	N/A
4	NB107	4' 6"	8' 11 5/8"	3 1/2"	2x4 SPF No.2	NLB	N/A
4	NB108	6' 2 1/2"	8' 11 5/8"	3 1/2"	2x4 SPF No.2	NLB	N/A
4	NB109	9' 3 1/2"	8' 11 5/8"	3 1/2"	2x4 SPF No.2	NLB	N/A
4	NB110	5' 5 1/2"	8' 11 5/8"	3 1/2"	2x4 SPF No.2	NLB	N/A
4	NB111	9' 10"	8' 11 5/8"	3 1/2"	2x4 SPF No.2	NLB	N/A
4	NB112	4' 0 1/2"	8' 11 5/8"	3 1/2"	2x4 SPF No.2	NLB	N/A
4	NB113	2' 2 1/4"	8' 11 5/8"	3 1/2"	2x4 SPF No.2	NLB	N/A
4	NB114	8' 1 3/4"	8' 11 5/8"	3 1/2"	2x4 SPF No.2	NLB	N/A
3	NB115	1' 0"	8' 11 5/8"	3 1/2"	2x4 SPF No.2	NLB	N/A
3	NB116	2' 4 3/4"	8' 11 5/8"	3 1/2"	2x4 SPF No.2	NLB	N/A
3	NB117	2' 4 3/4"	8' 11 5/8"	3 1/2"	2x4 SPF No.2	NLB	N/A
3	NB118	6' 0 1/4"	8' 11 5/8"	3 1/2"	2x4 SPF No.2	NLB	N/A
3	NB119	3' 8 3/4"	8' 11 5/8"	3 1/2"	2x4 SPF No.2	NLB	N/A
3	NB120	4' 8 3/4"	8' 11 5/8"	3 1/2"	2x4 SPF No.2	NLB	N/A
3	NB121	6' 0 3/4"	8' 11 5/8"	3 1/2"	2x4 SPF No.2	NLB	N/A
3	NB122	6' 4 1/4"	8' 11 5/8"	3 1/2"	2x4 SPF No.2	NLB	N/A
3	NB123	5' 8 1/2"	8' 11 5/8"	3 1/2"	2x4 SPF No.2	NLB	N/A
3	NB124	7' 5 1/4"	8' 11 5/8"	3 1/2"	2x4 SPF No.2	NLB	N/A
3	NB125	5' 0 1/4"	8' 11 5/8"	3 1/2"	2x4 SPF No.2	NLB	N/A
3	NB126	8' 8 1/2"	8' 11 5/8"	3 1/2"	2x4 SPF No.2	NLB	N/A
3	NB127	5' 6 1/4"	8' 11 5/8"	3 1/2"	2x4 SPF No.2	NLB	N/A
3	NB128	3' 4 1/4"	8' 11 5/8"	3 1/2"	2x4 SPF No.2	NLB	N/A
3	NB129	5' 10 1/4"	8' 11 5/8"	3 1/2"	2x4 SPF No.2	NLB	N/A
3	NB130	2' 0 1/2"	8' 11 5/8"	3 1/2"	2x4 SPF No.2	NLB	N/A
3	NB131	2' 1"	8' 11 5/8"	3 1/2"	2x4 SPF No.2	NLB	N/A
3	NB132	5' 4"	8' 11 5/8"	3 1/2"	2x4 SPF No.2	NLB	N/A
3	NB133	6' 0 1/2"	8' 11 5/8"	3 1/2"	2x4 SPF No.2	NLB	N/A
3	NB134	6' 11 5/8"	8' 11 5/8"	3 1/2"	2x4 SPF No.2	NLB	N/A
4	NB135	10' 0 1/4"	8' 11 5/8"	3 1/2"	2x4 SPF No.2	NLB	N/A

WALL PANEL NOTES:

MAIN LEVEL
LOOSE INCLUDES VTP, FRONT AND REAR OPENING DROPPED LVL, GDH, 6X6, AND SHEATHING
TO APPLY IN FIELD.

REVISIONS

DATE	DESCRIPTION	DSN
11/19/2024	Added revisions	MVE
11/18/2024	Added revisions	MVE

DESIGNER MVE
LAYOUT DATE 11/19/2024
ARCH DATE -
STRUC DATE -

JOB #: 72435953

GREEN R PANEL

NORTH HERO

NORTH HERO, VT

APPROVED FOR
CONSTRUCTION

This drawing is property of [REDACTED] LLC.
Any unauthorized use of this document without written permission is prohibited. [REDACTED] relinquishes ownership of delivered product upon delivery. Owner of product must obtain [REDACTED]'s authorization prior to any alteration or modification of product. [REDACTED] will not be held responsible for any unauthorized modifications done or costs incurred without prior written authorization from [REDACTED].

TrustAtlas.com