


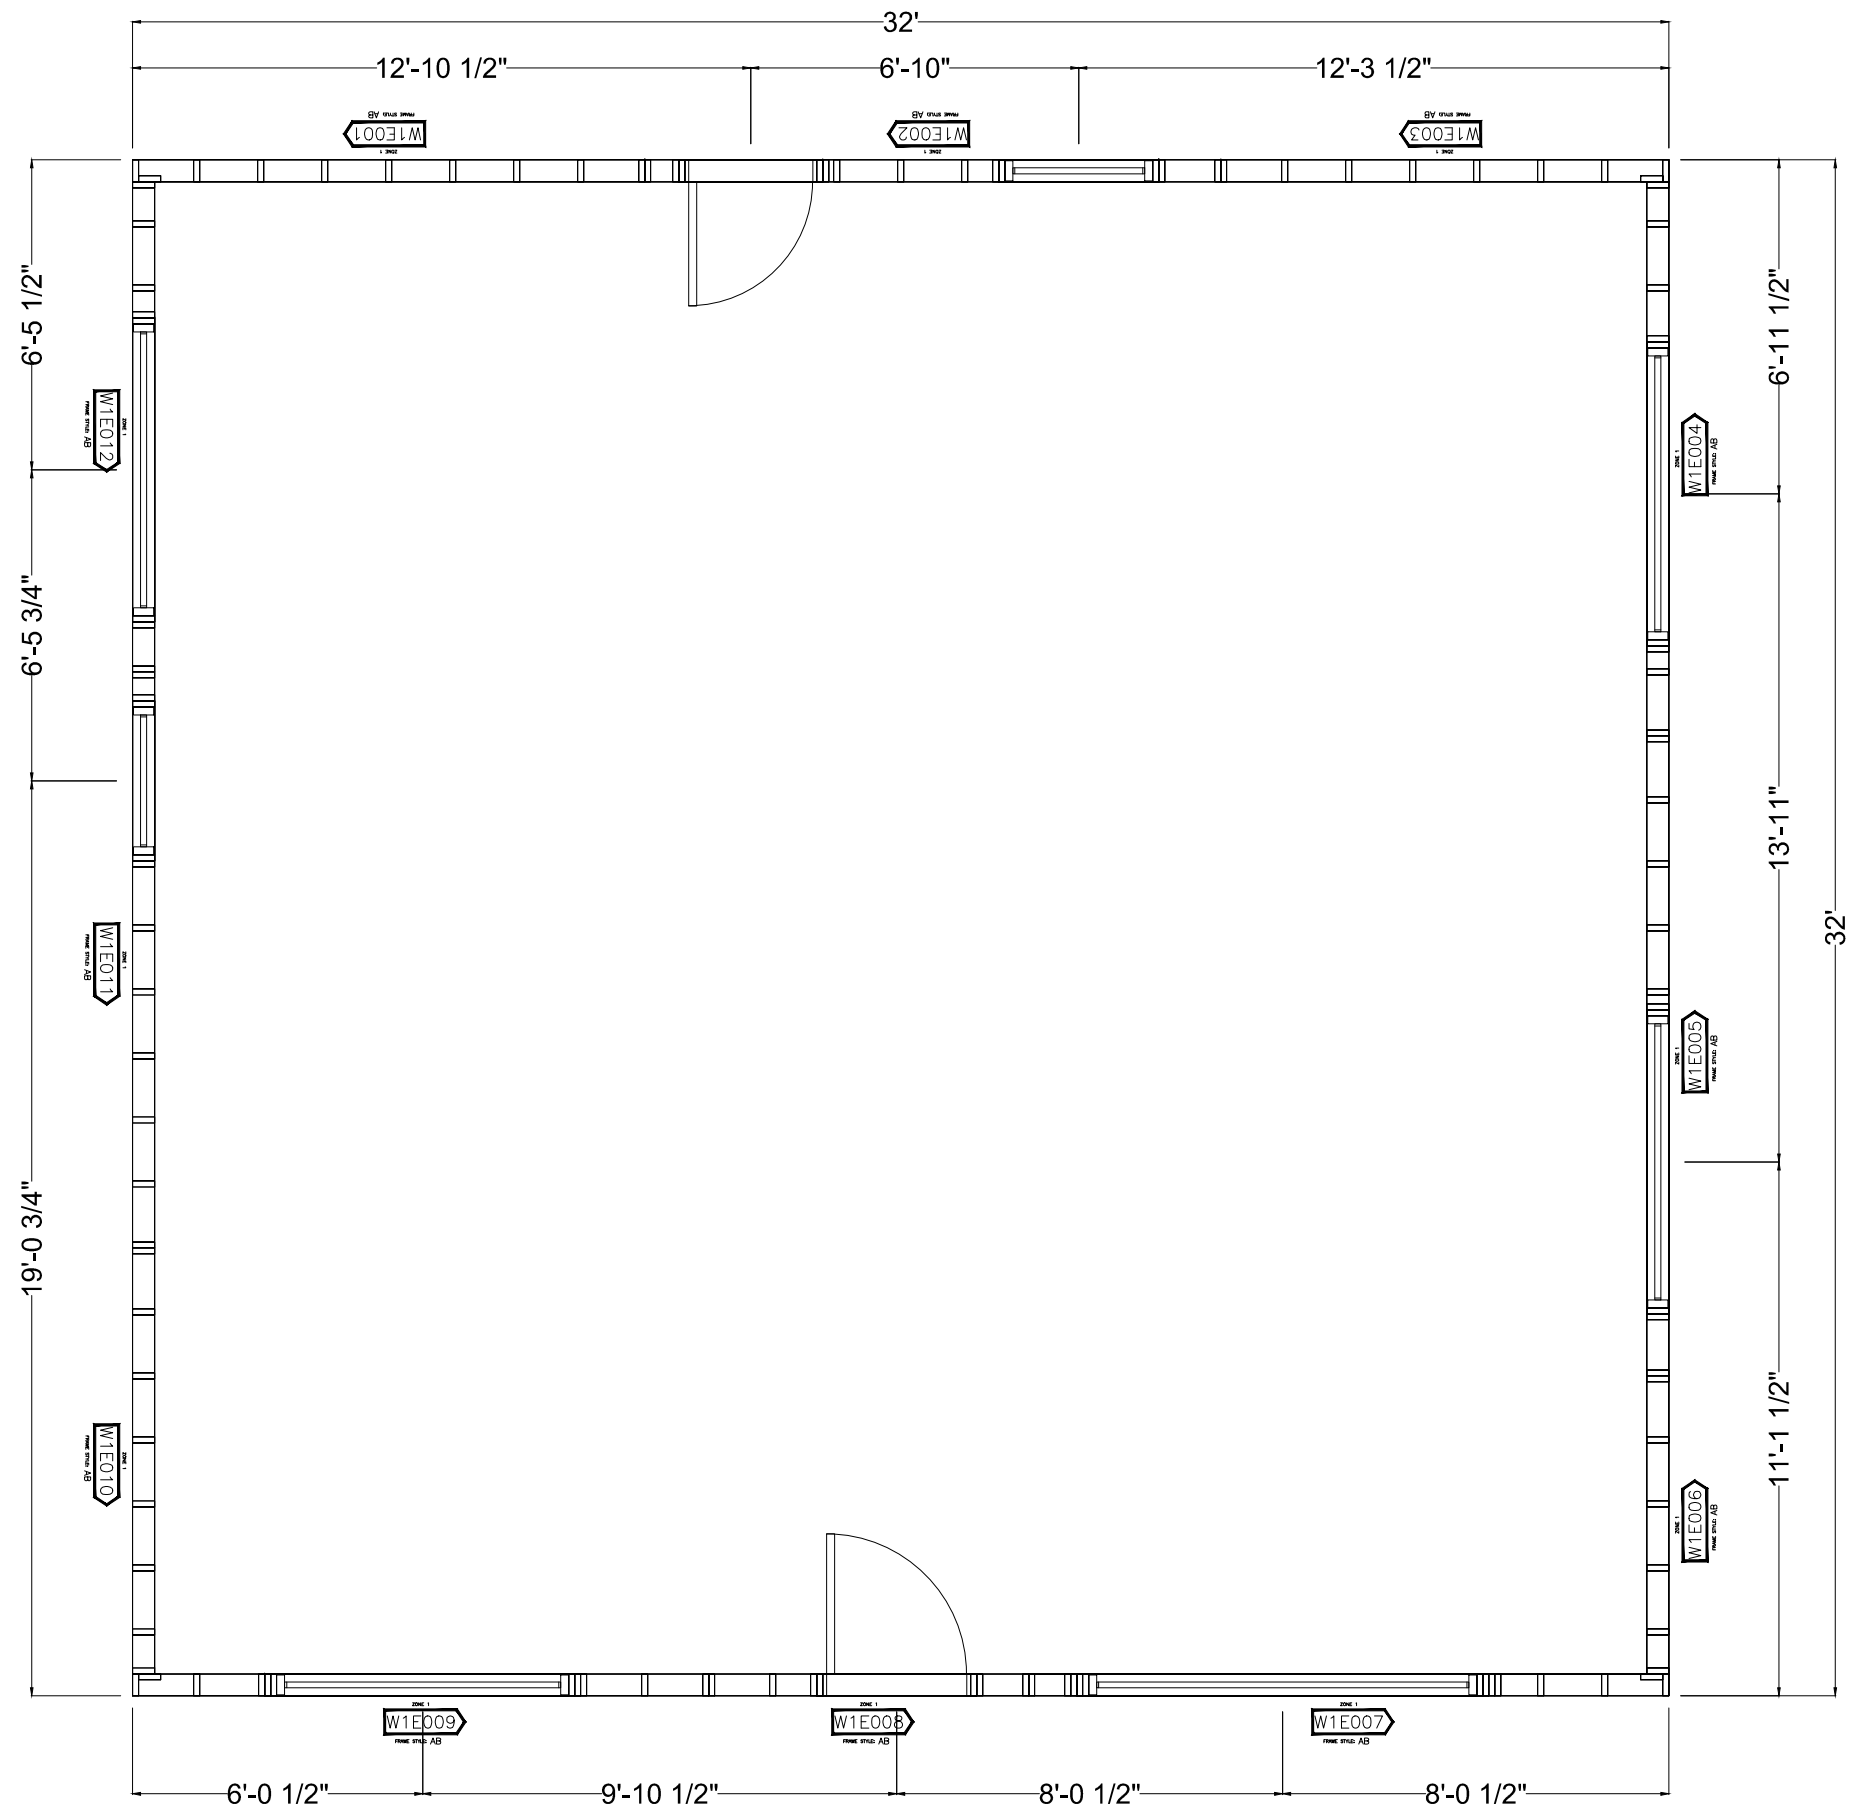

6		
5		
4		
3		
2		
1		
Revision	Date	Description
Sheathing Nail: 8d (2 1/2" x 0.148)		
Edge Nail Spacing: 6"		
Field Nail Spacing: 12"		
Plate Pack Nail Type: Plate Pack Nail Spacing:		
Stud Pack Nail Type: Stud Pack Nail Spacing:		
Project		
Project Number		
12989		
Drawn TNT	Checked --	Approved --
Scale NTS	Date 8/8/2018	Spacing
Length 0"	Height 0"	Diagonal
Panel No		
Wall Panel Layout		