


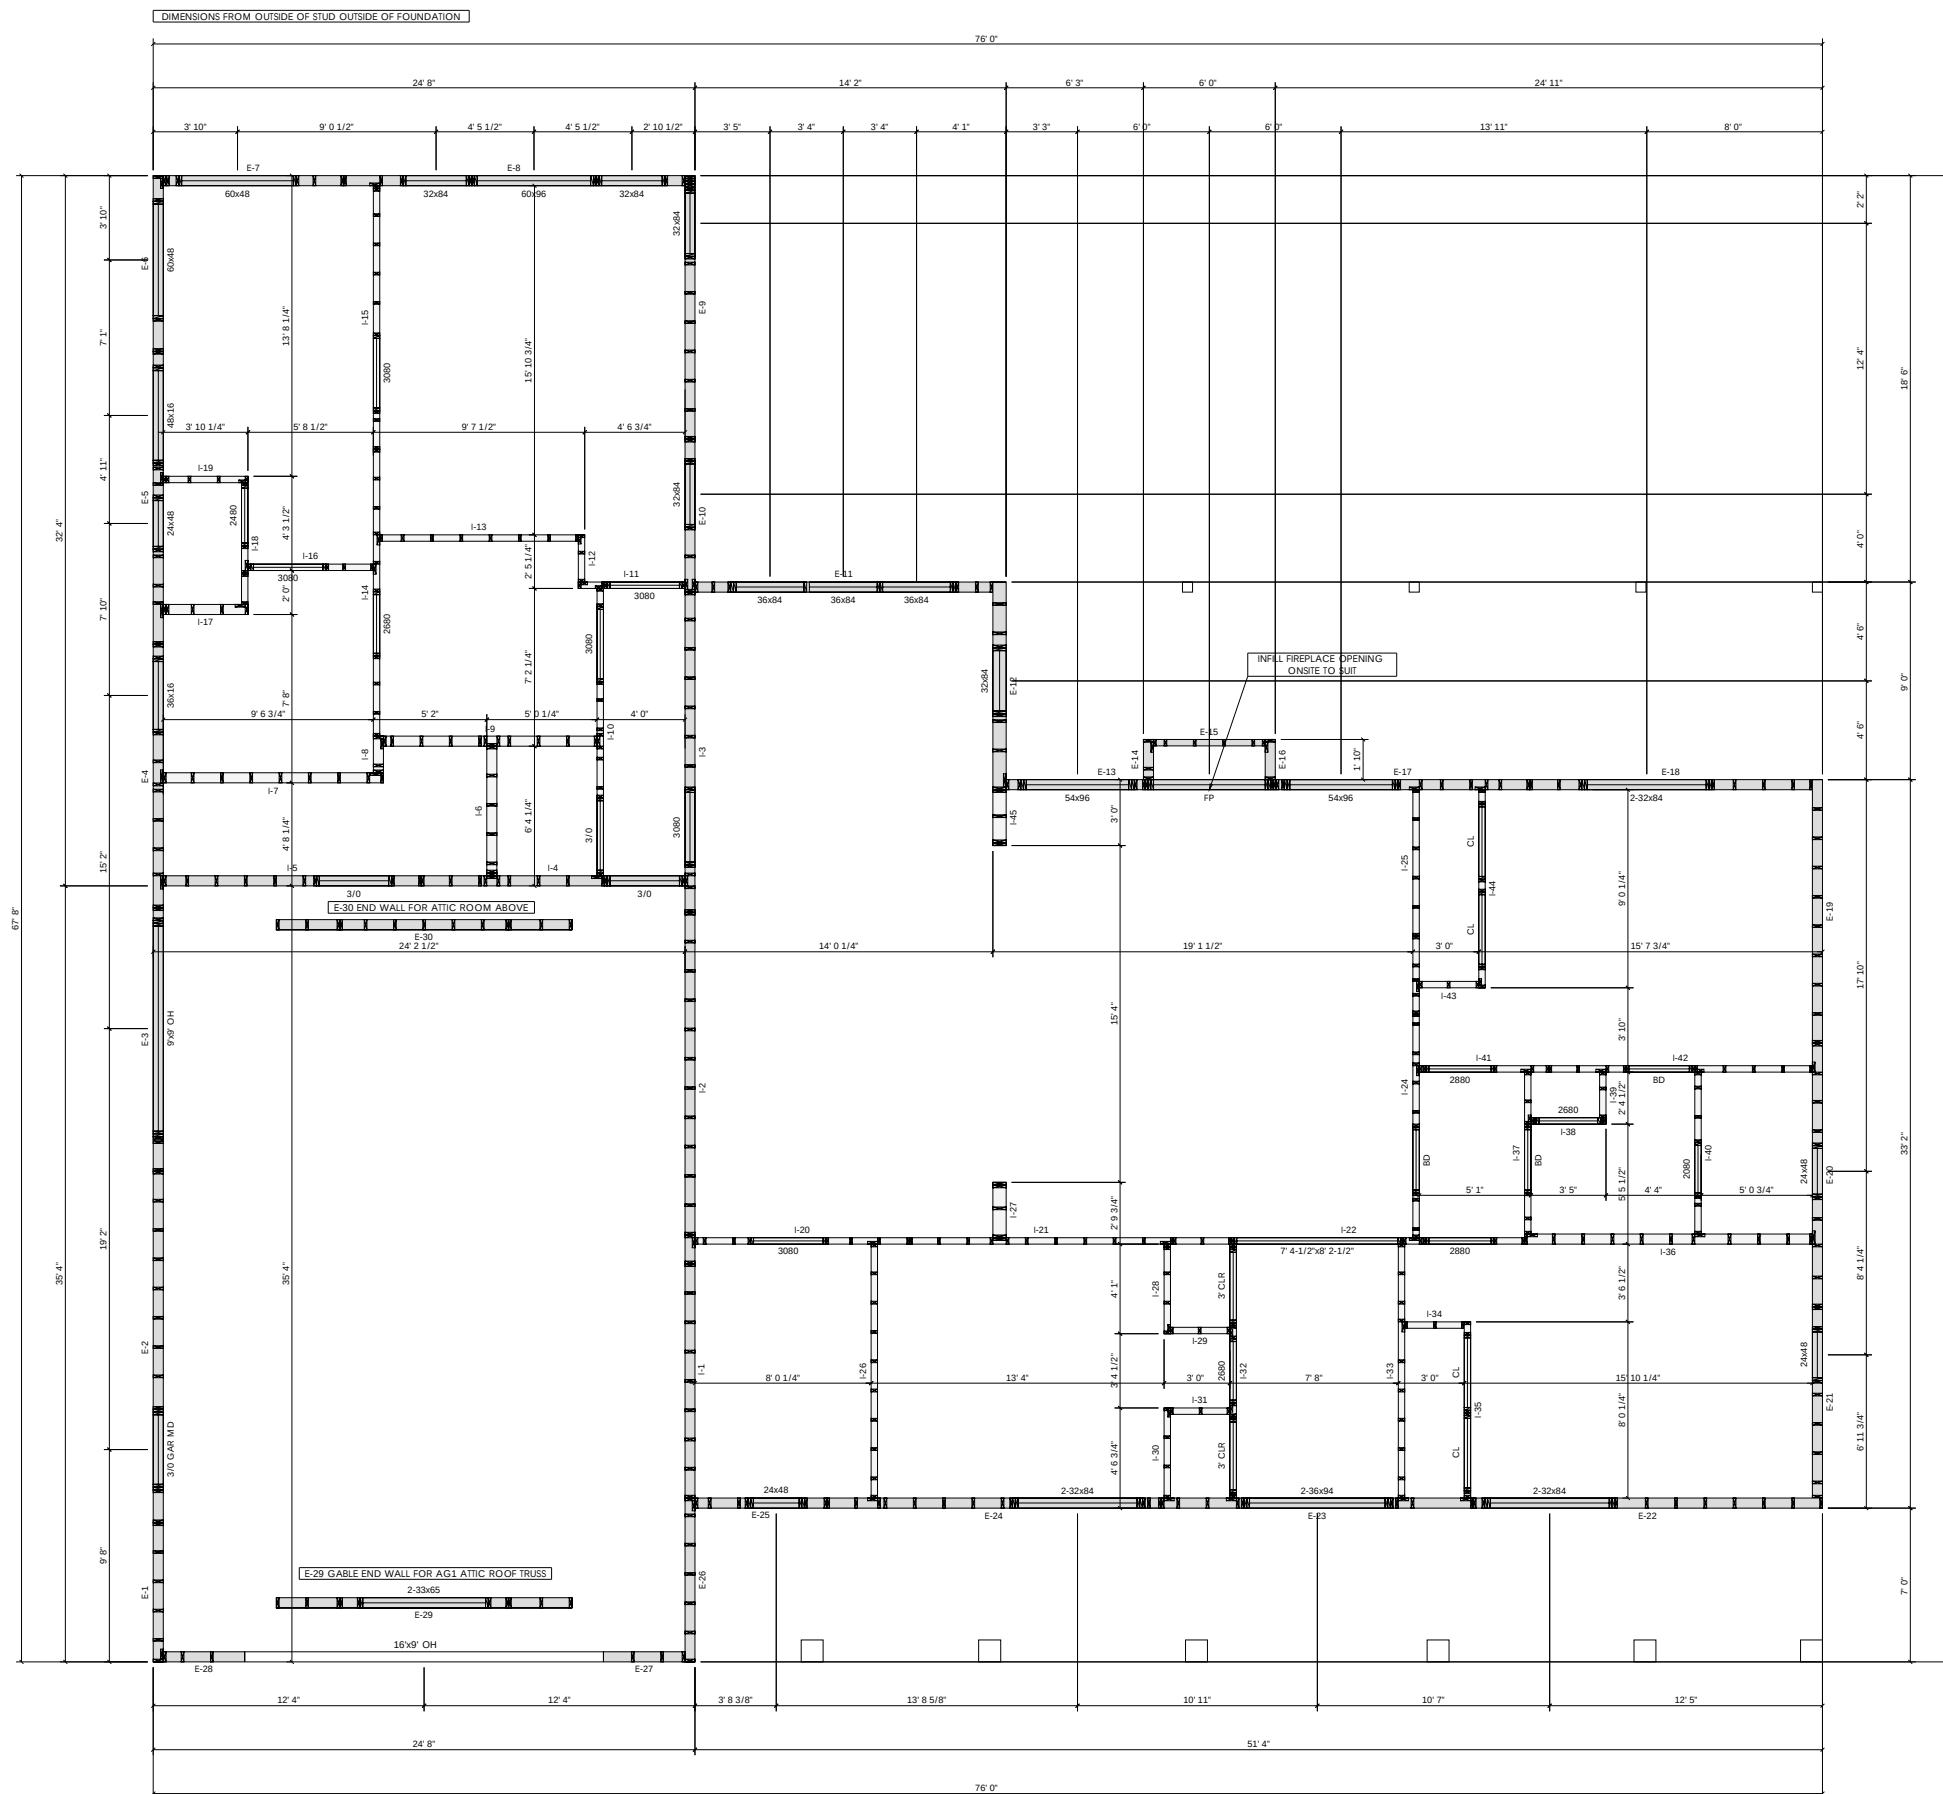

Window				
Quantity	Label	Width	Height	Plies
4	24x48	2' 1"	4' 1"	2
5	32x84	2' 9"	7' 1"	2
1	36x16	3' 1"	1' 5"	2
3	36x84	3' 1"	7' 1"	1
1	48x16	4' 1"	1' 5"	2
2	60x48	5' 1"	4' 1"	2
3	2-32x84	5' 5"	7' 1"	2
1	2-33x65	5' 7"	5' 6"	2

Door				
Quantity	Label	Width	Height	Piles
1	2080	2' 2"	8' 2 1/2"	1
1	2480	2' 6"	8' 2 1/2"	1
3	2680	2' 8"	8' 2 1/2"	1
3	BD	2' 9"	8' 2 1/2"	1
2	2880	2' 10"	8' 2 1/2"	1
2	3' CLR	3' 1"	8' 2 1/2"	1
3	3/0	3' 2"	6' 10 1/2"	2
1	3/0 GAR MD	3' 2"	6' 8 1/2"	2
6	3080	3' 2"	8' 2 1/2"	1
4	CL	3' 2"	6' 10 1/2"	1
2	54x96	4' 8"	8' 2 1/2"	2
1	FP	5' 1"	5' 1"	2
1	60x96	5' 2"	8' 2 1/2"	2
1	2-36x94	6' 2"	8' 2 1/2"	2
1	7' 4-1/2"x8' 2-1/2"	7' 4"	8' 2 1/2"	1
1	9'x9' OH	9' 4"	8' 10"	2
1	16'9" OH	16' 4"	8' 10"	3

JOB INFO:		LAYOUT INFO:		NOTES:		W1
JOB#:	B6138	LEVEL:	1st Floor			
TAG:	2454W	BUILDING CODE:	NBCC 2015			
ACCOUNT:	Green-R-Panel	TYP WALL HGT:	10'-0"			
DESIGNER:		STUD SPACING:	16" O.C.			
DATE:	2023-01-18	WALL SHEATHING:	n/a			