


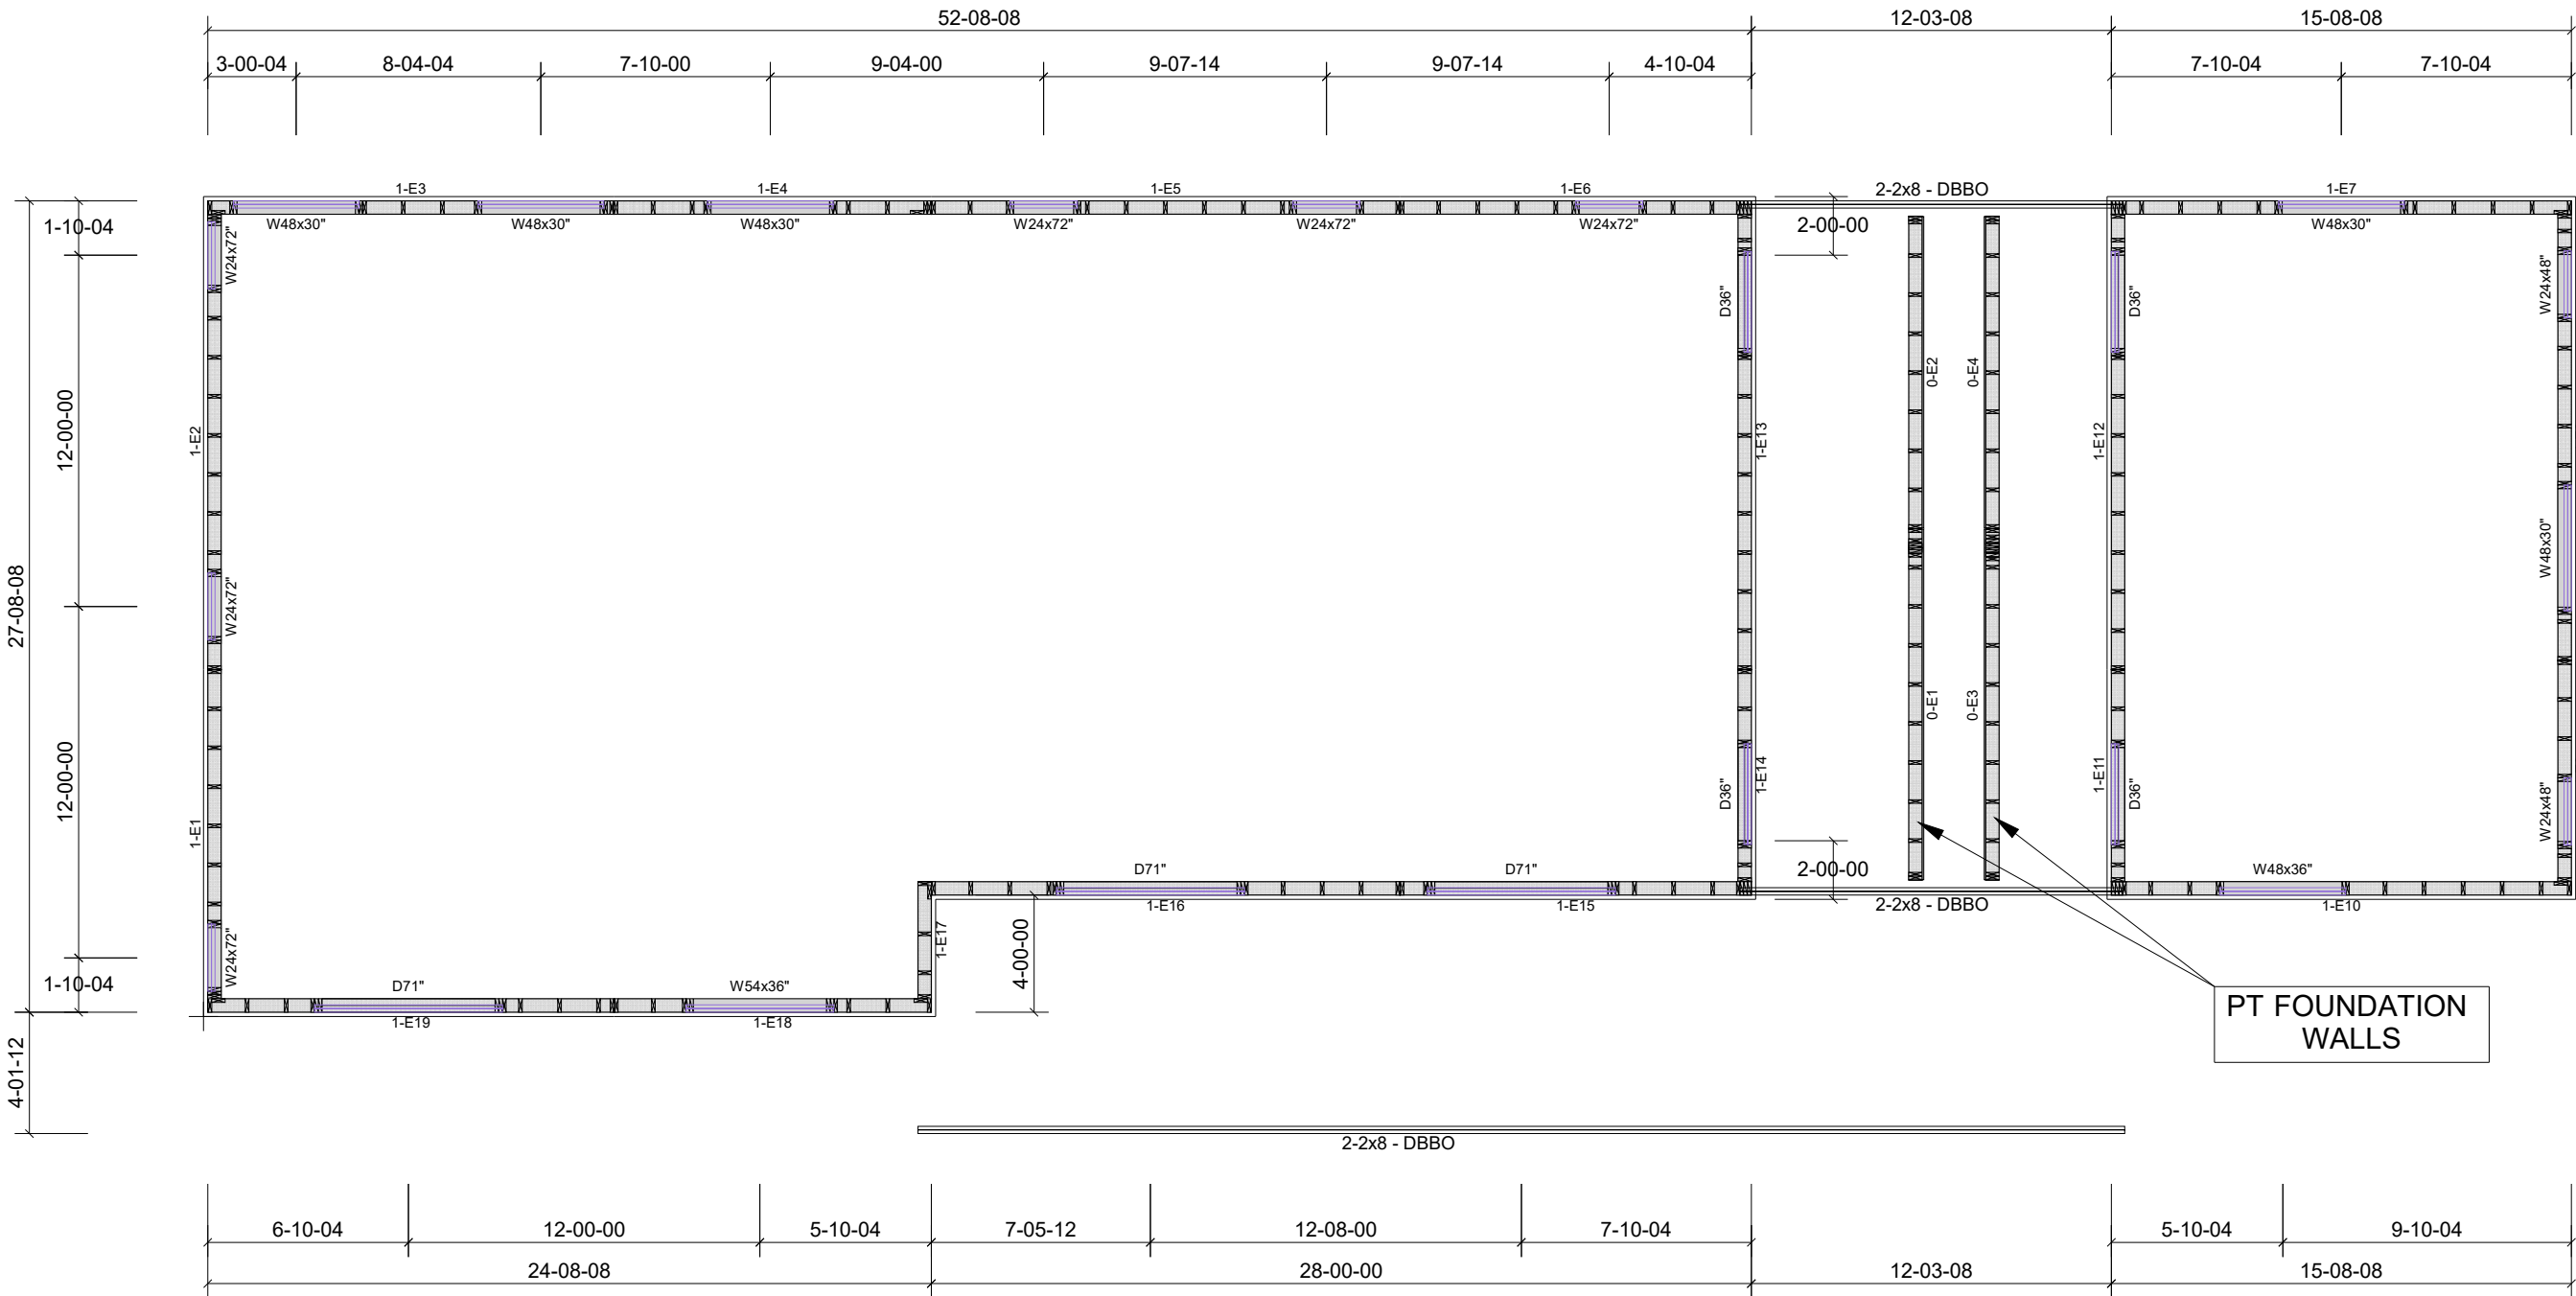

WALL LEGEND

E = BEARING EXTERIOR WALL

NOTES:

- WALL HEIGHTS ARE 8 1-1/8"
- EXT. WALLS ARE 2"X6" @ 16"O/C WITH NO SHEATHING
- 1 3/4" CLADDING ALLOWANCE ADDED TO EXTERIOR PANELS
- EXTERIOR DIMENSIONS ARE STUD TO STUD

PANELS 0-E1 - 0-E4 ARE 4' PRESSURE TREATED FOUNDATION WALLS WITH 5/8" PT PLYWOOD

GREEN R PANEL	Designer: KK		** No special structural reviews or site inspections are included in this design ** All plate heights are measured from top of main sub-floor (u.n.o.) ** Design of all lateral support, such as truss bracing is by others	Quote # 20-1135W
	Checker:		Order #	DATE: 17/08/2020
	CONVENTIONAL FRAMING		Lbr DurFac: 1.00 Pit DurFac: 1.00 Spacing: 24" O.C.	Design Criteria: TPI 2014 Code Desc: I.R.C. 2015 Version of Layout: MITEK SAPPHIRE V8.2