
 


ROOF SQ
FT.:328.17

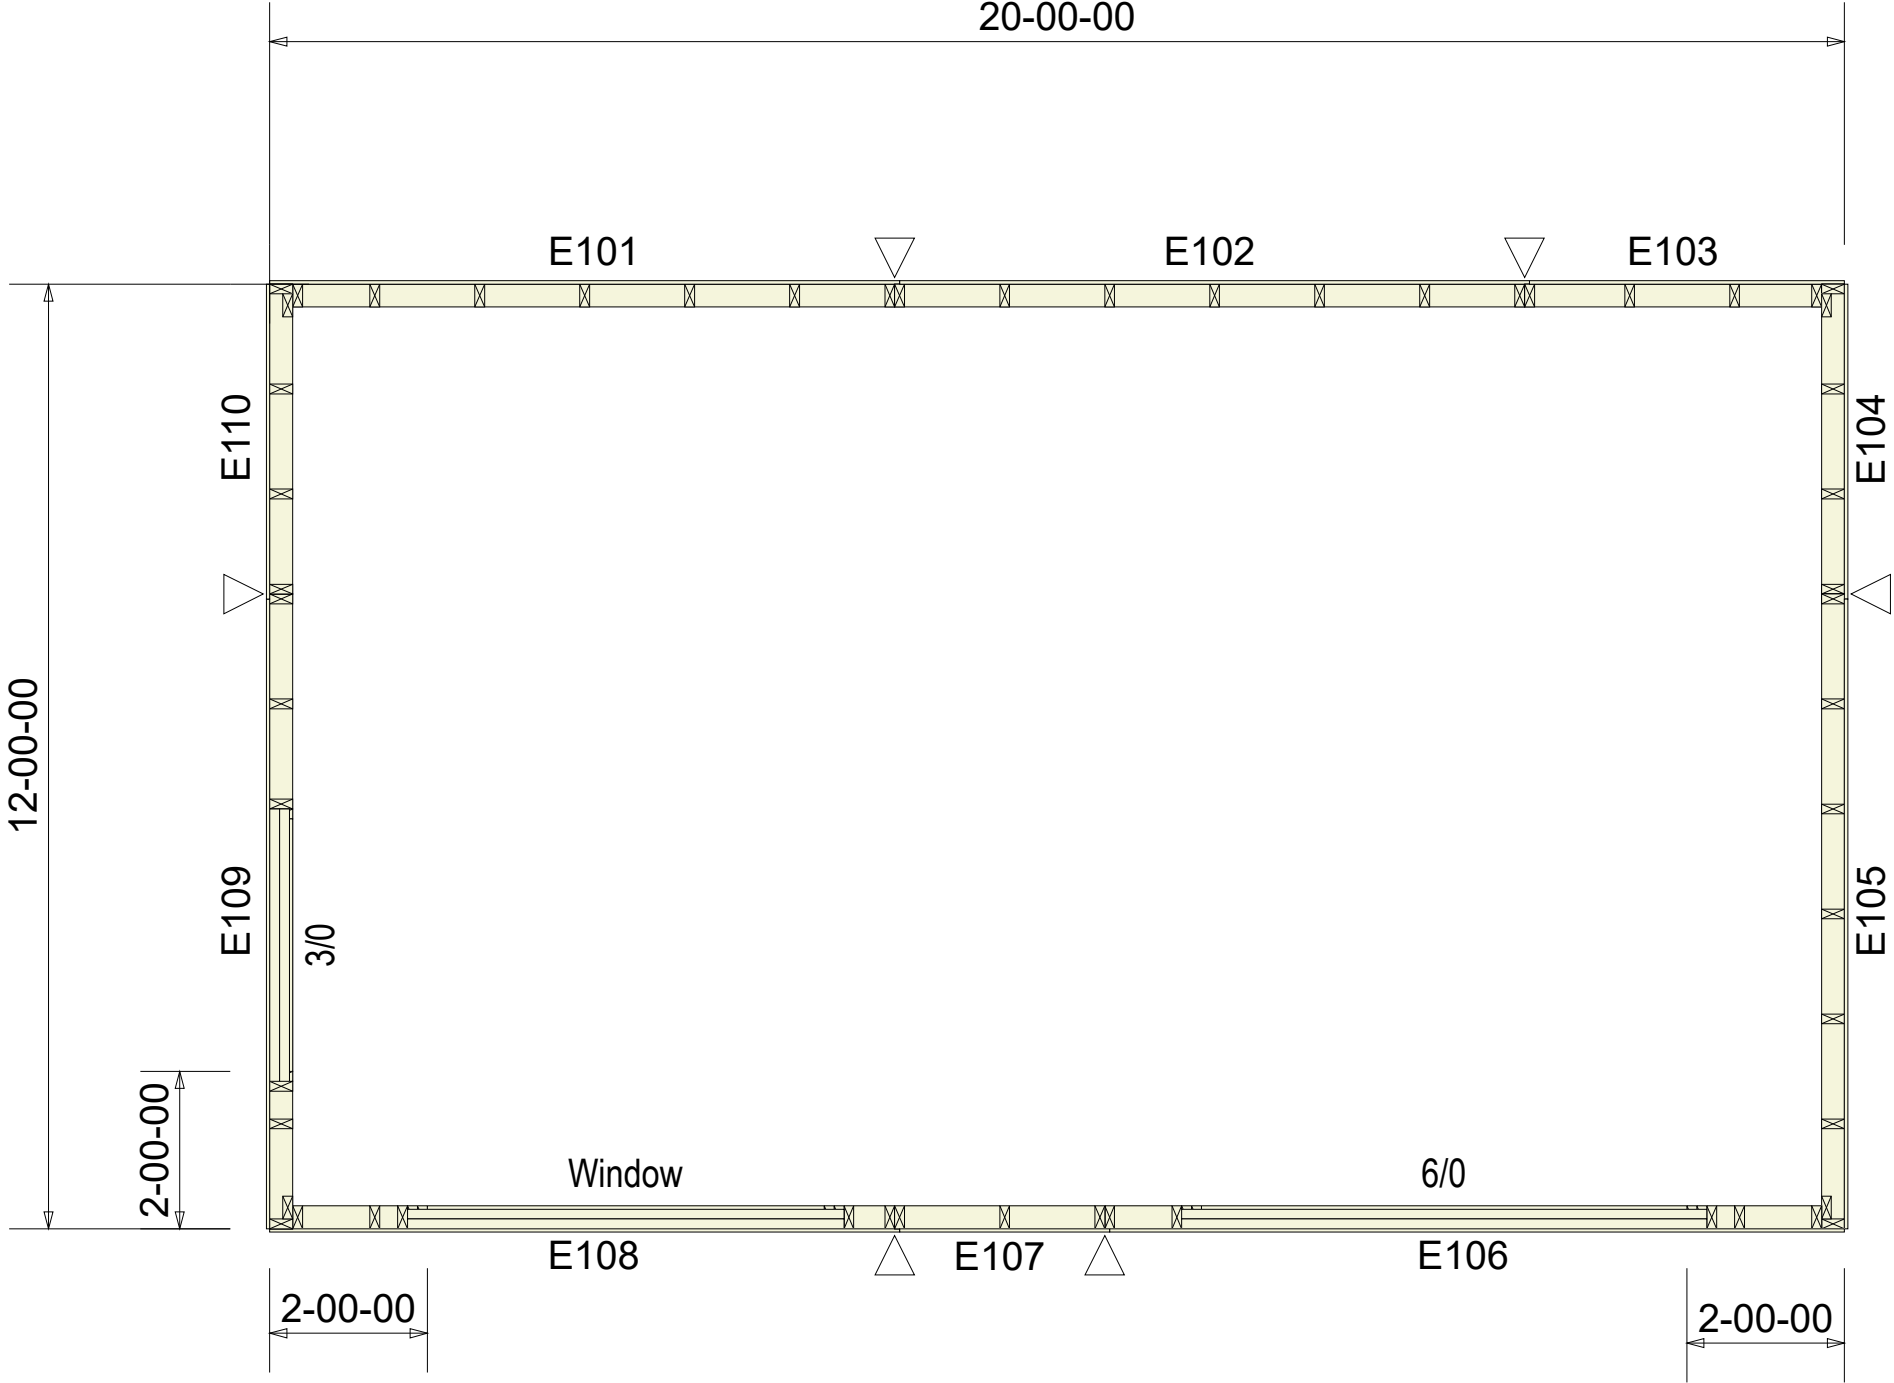

Green R Panel

Garage

PANEL LAYOUT

DESIGNED	
4/2/2020	BA

PROJECT NUMBER	
20030442	
SHEET NUMBER	
1 / 1	