


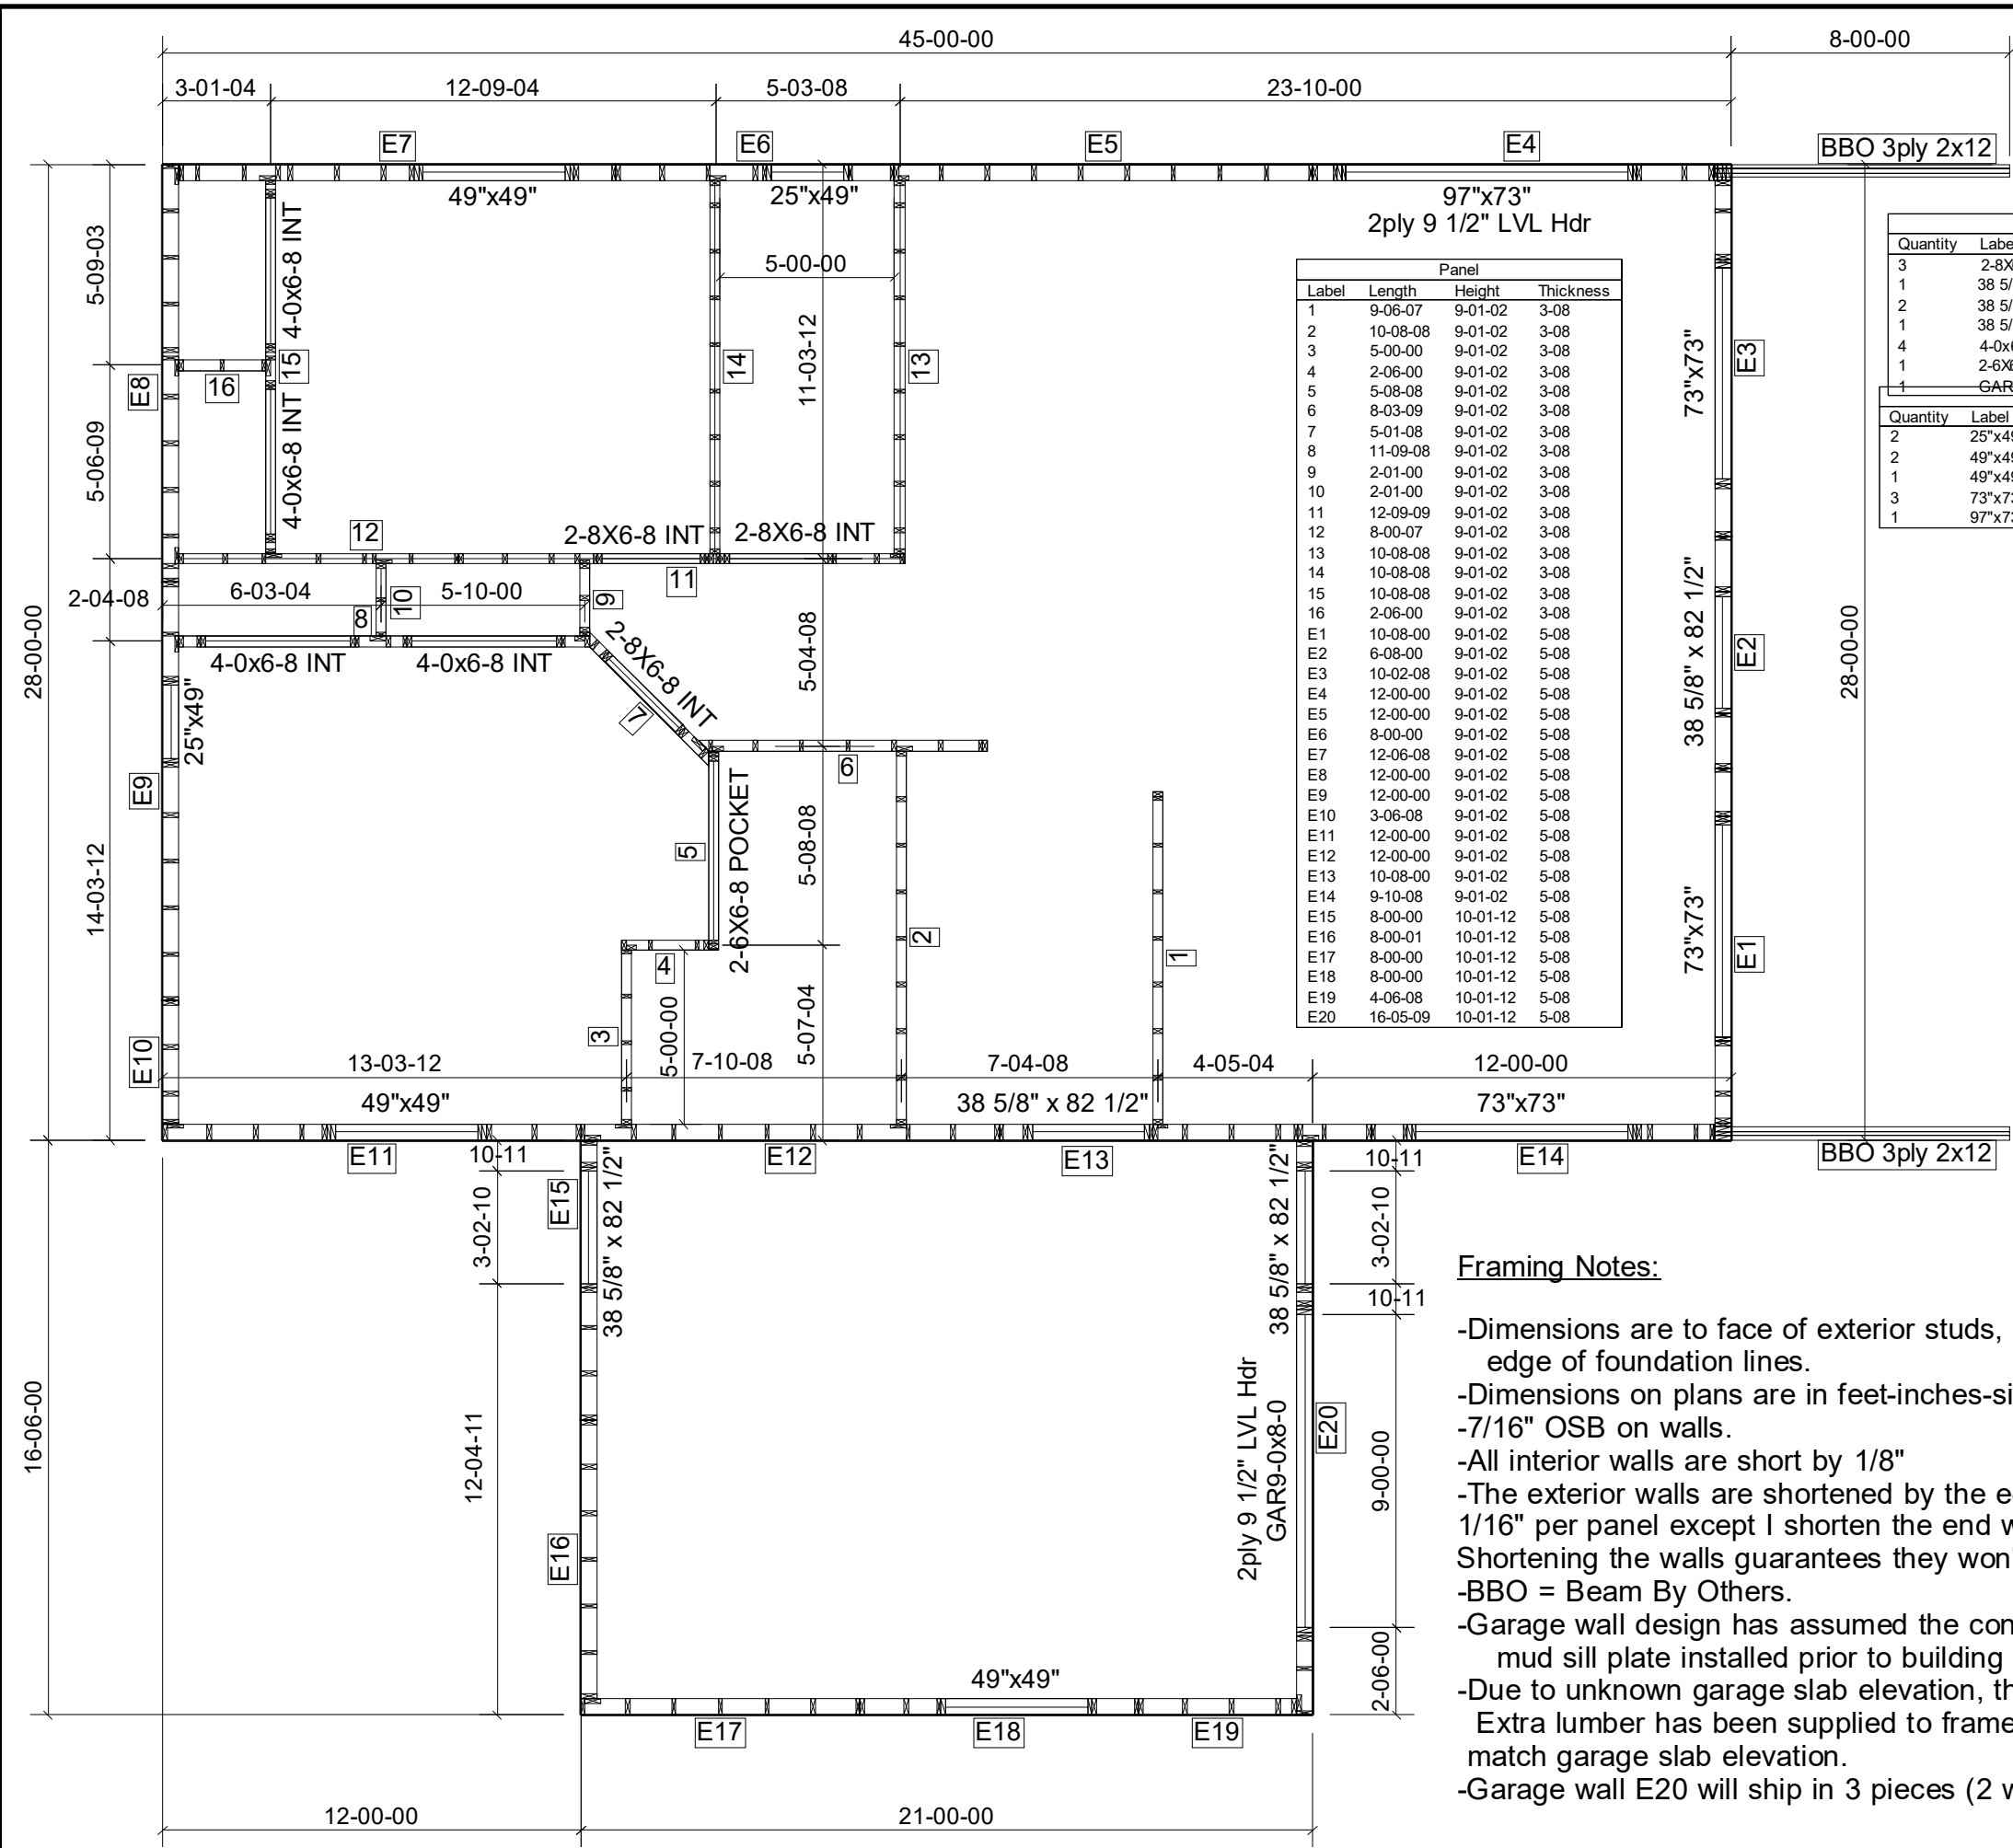

Panel			
Label	Length	Height	Thickness
1	9-06-07	9-01-02	3-08
2	10-08-08	9-01-02	3-08
3	5-00-00	9-01-02	3-08
4	2-06-00	9-01-02	3-08
5	5-08-08	9-01-02	3-08
6	8-03-09	9-01-02	3-08
7	5-01-08	9-01-02	3-08
8	11-09-08	9-01-02	3-08
9	2-01-00	9-01-02	3-08
10	2-01-00	9-01-02	3-08
11	12-09-09	9-01-02	3-08
12	8-00-07	9-01-02	3-08
13	10-08-08	9-01-02	3-08
14	10-08-08	9-01-02	3-08
15	10-08-08	9-01-02	3-08
16	2-06-00	9-01-02	3-08
E1	10-08-00	9-01-02	5-08
E2	6-08-00	9-01-02	5-08
E3	10-02-08	9-01-02	5-08
E4	12-00-00	9-01-02	5-08
E5	12-00-00	9-01-02	5-08
E6	8-00-00	9-01-02	5-08
E7	12-06-08	9-01-02	5-08
E8	12-00-00	9-01-02	5-08
E9	12-00-00	9-01-02	5-08
E10	3-06-08	9-01-02	5-08
E11	12-00-00	9-01-02	5-08
E12	12-00-00	9-01-02	5-08
E13	10-08-00	9-01-02	5-08
E14	9-10-08	9-01-02	5-08
E15	8-00-00	10-01-12	5-08
E16	8-00-01	10-01-12	5-08
E17	8-00-00	10-01-12	5-08
E18	8-00-00	10-01-12	5-08
E19	4-06-08	10-01-12	5-08
E20	16-05-09	10-01-12	5-08

Door				
Quantity	Label	Width	Height	Header Height
3	2-8X6-8 INT	2-10-00	6-10-08	6-10-08
1	38 5/8" x 82 1/2"	3-02-10	9-01-08	9-01-08
2	38 5/8" x 82 1/2"	3-02-10	6-10-08	6-10-08
1	38 5/8" x 82 1/2"	3-02-10	9-01-08	9-01-08
4	4-0x6-8 INT	4-02-00	6-10-08	6-10-08
1	2-6X6-8 POCKET	5-01-08	7-01-00	7-01-00
1	GAR9-0x8-0	9-00-00	9-01-04	9-01-04

Window				
Quantity	Label	Width	Height	Header Height
2	25"x49"	2-01-00	4-01-00	7-06-14
2	49"x49"	4-01-00	4-01-00	7-06-14
1	49"x49"	4-01-00	4-01-00	6-07-04
3	73"x73"	6-01-00	6-01-00	7-06-14
1	97"x73"	8-01-00	6-01-00	7-06-14

Framing Notes:

- Dimensions are to face of exterior studs, center line of interior walls and edge of foundation lines.
- Dimensions on plans are in feet-inches-sixteenths (4-03-07 is 4'-3 7/16")
- 7/16" OSB on walls.
- All interior walls are short by 1/8"
- The exterior walls are shortened by the equivalent of 1/16" per panel except I shorten the end wall (ie. E7 is 1/4" short)
- Shortening the walls guarantees they won't be too long.
- BBO = Beam By Others.
- Garage wall design has assumed the concrete walls will have a mud sill plate installed prior to building the floor an standing walls.
- Due to unknown garage slab elevation, the doors have been left unfinished.
- Extra lumber has been supplied to frame down the doors on site to match garage slab elevation.
- Garage wall E20 will ship in 3 pieces (2 walls and the overhead door header).