


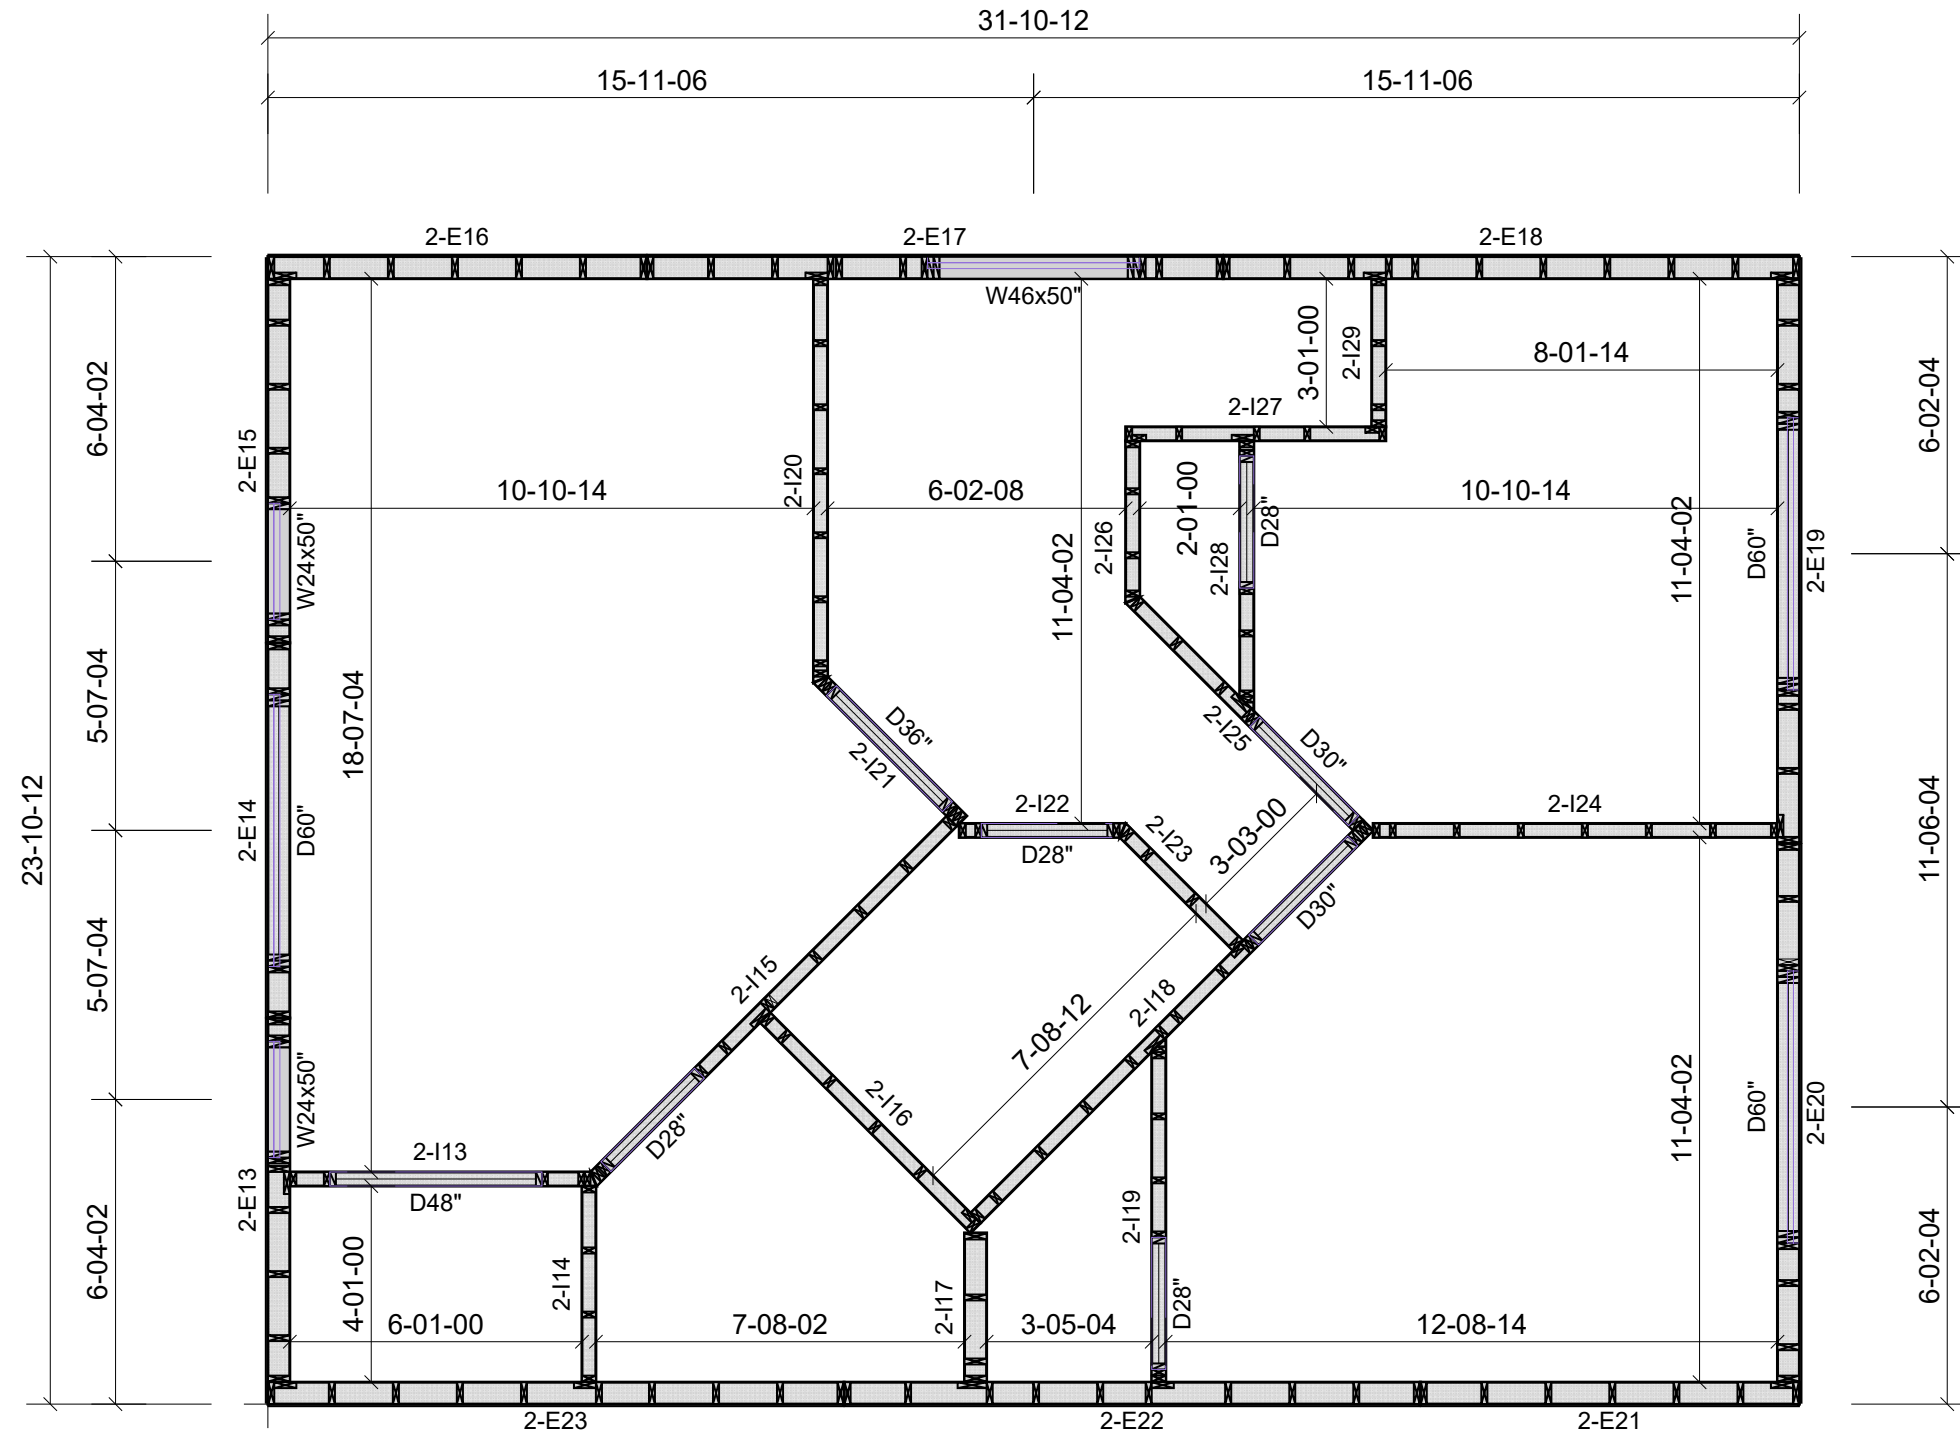

WALL LEGEND

E = BEARING EXTERIOR WALL
I = INTERIOR NON-BEARING WALL

NOTES:

- WALL HEIGHTS ARE 8 1-1/8"
- EXT. WALLS ARE 2"X6" @ 16"O/C WITH 7/16" OSB
- INTERIOR DIMENSIONS ARE STUD TO STUD
- EXTERIOR DIMENSIONS ARE STUD TO STUD

GREEN R PANEL

Second Floor
Wall Layout

Oshawa

CONVENTIONAL
FRAMING



Designer: **KK**

Checker:

** No special structural reviews or site inspections are included in this design
** Refer to www.pacerbuildingcomponents.com for TPIC 2011 details on design responsibilities
** All plate heights are measured from top of main sub-floor (u.n.o.)
** Design of all lateral support, such as truss bracing is by others

Quote # **19-0120W**

Order #

DATE: 17/08/2020

Lbr DurFac:

Pt DurFac:

Spacing:

1.00
1.00
24" O.C.

Design Criteria:
Code Desc:
Version of Layout:

TPIC 2011
O.B.C. 2012
MITEK SAPPHIRE V8.2