


TRUSS TO WALL CONNECTIONS, IF SHOWN, ARE FOR UPLIFT ONLY AND DO NOT CONSIDER LATERAL LOADS. ALL CONNECTORS ON THIS PROJECT ARE TO BE INSTALLED PER THE CONNECTOR MANUFACTURER'S SPECIFICATIONS. ALL CONNECTORS SHOWN THAT ARE NOT "TRUSS TO TRUSS" ARE SUGGESTIONS ONLY AND ARE TO BE VERIFIED BY THE BUILDING DESIGNER OR ENGINEER OF RECORD FOR SUITABILITY TO THIS PARTICULAR PROJECT. UFP MID-ATLANTIC, LLC. ACCEPTS NO RESPONSIBILITY FOR THE SPECIFIC APPLICATION OR SUITABILITY OF ANY CONNECTOR THAT IS NOT "TRUSS TO TRUSS" AS THEY APPLY TO THIS SPECIFIC STRUCTURE.

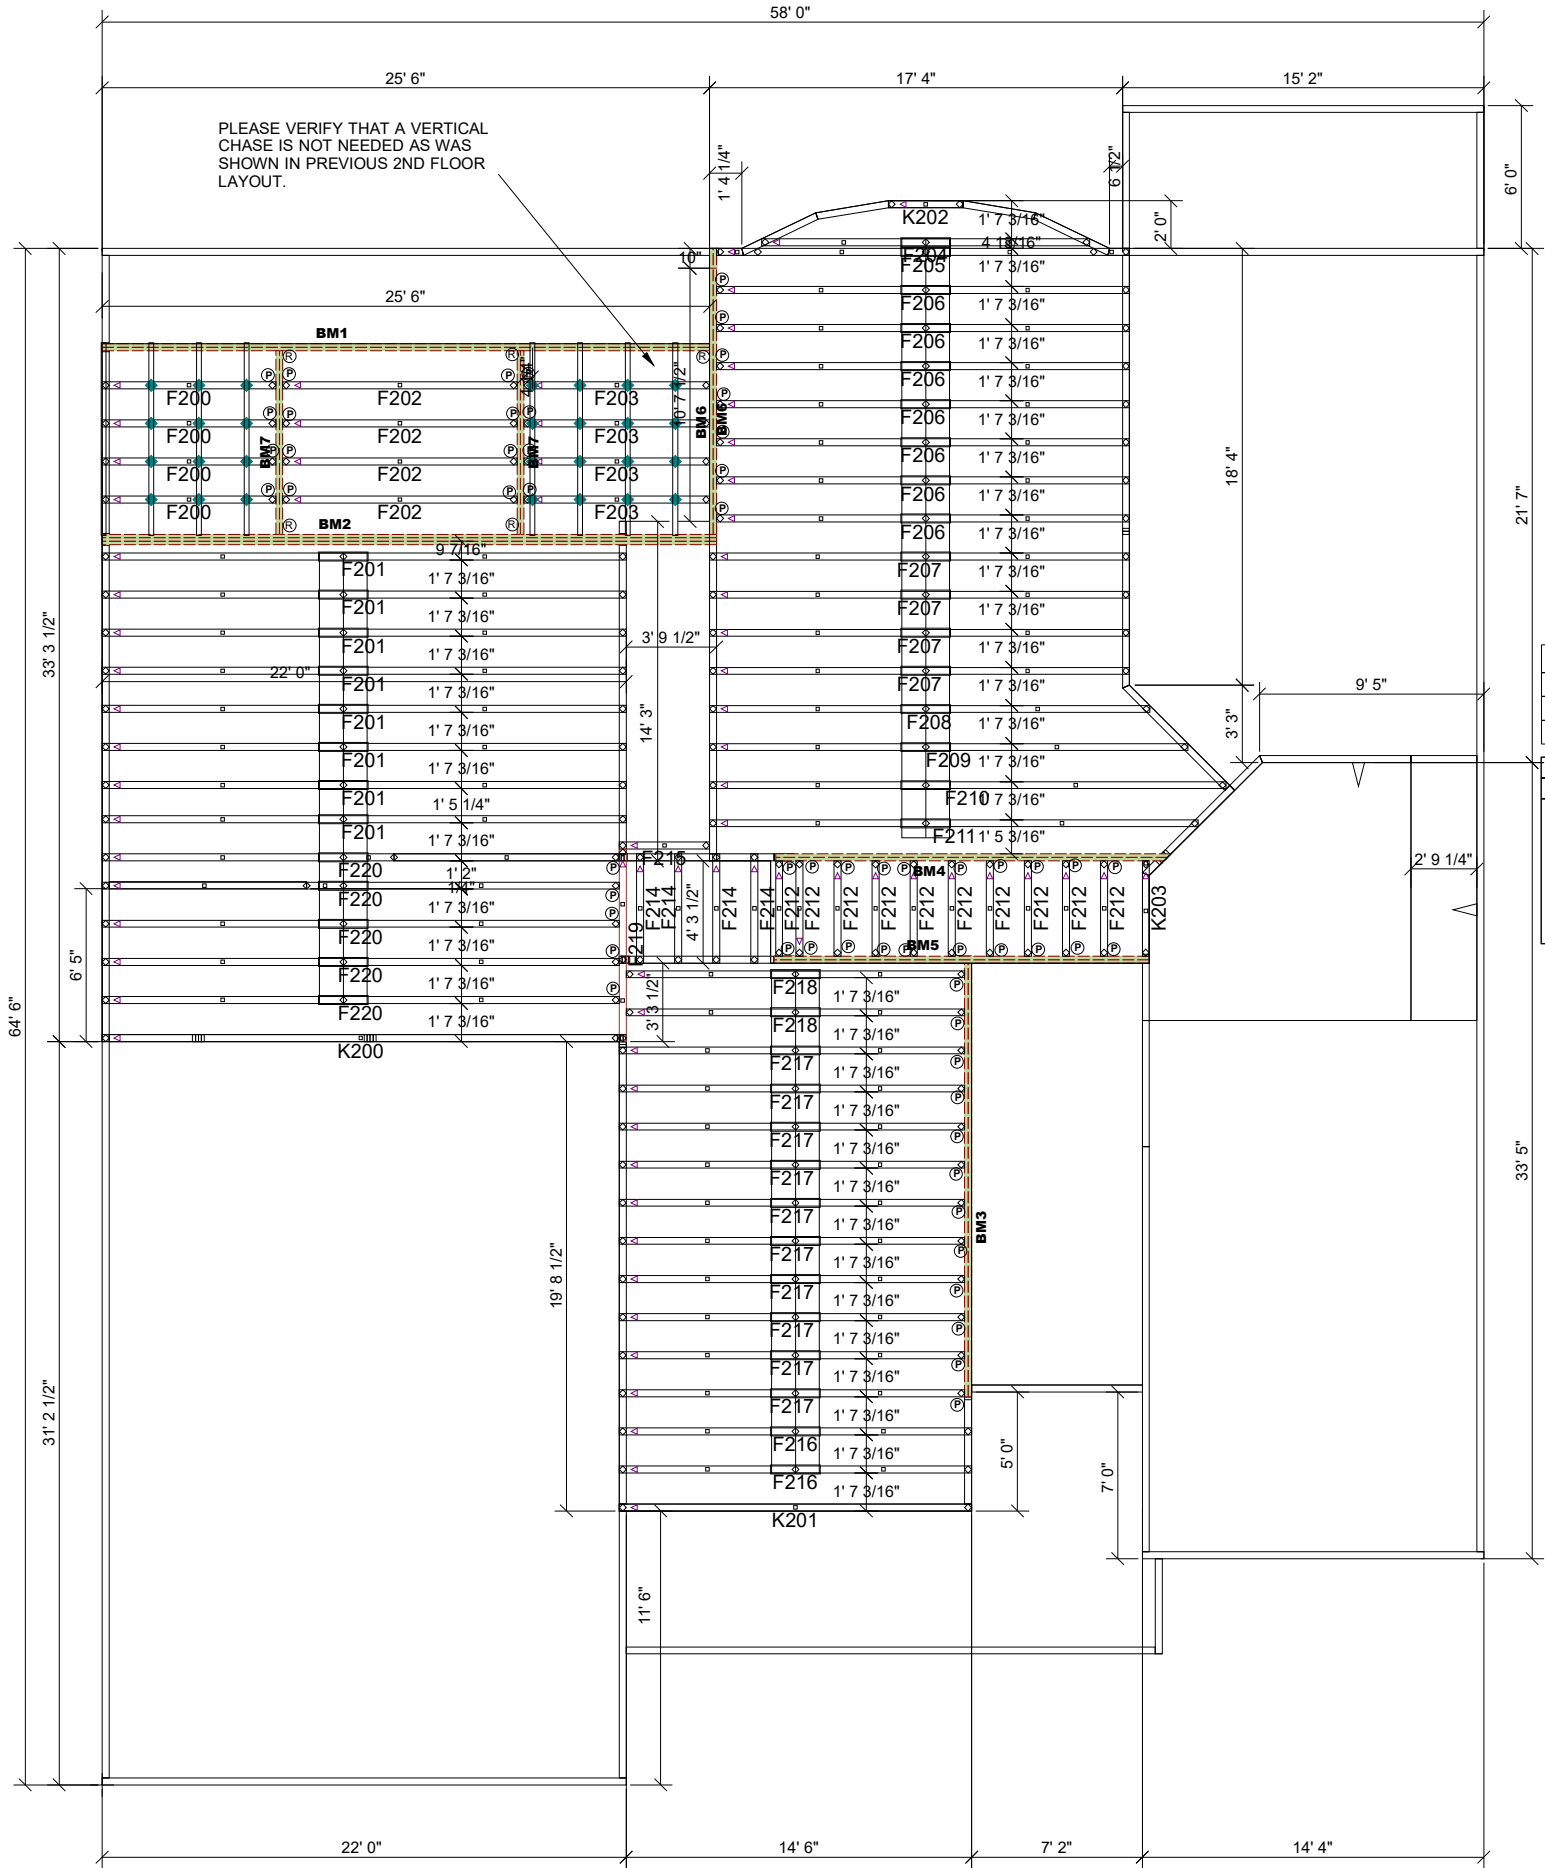

● Avoid Plumbing Drops

FLOOR Hanger List			
MARK	TYPE	DESCRIPTION	QTY
(P)	MSH422	TOP MOUNT HANGER	60
(R)	THD410	FACE MOUNT HANGER	5

Products					
PlotID	Length	Product	Plies	Net Qty	Fab Type
BM1	26' 0"	1 3/4" x 18" 2.0E Microllam® LVL	2	2	MFD
BM2	26' 0"	1 3/4" x 18" 2.0E Microllam® LVL	3	3	MFD
BM3	20' 0"	1 3/4" x 18" 2.0E Microllam® LVL	2	2	MFD
BM4	18' 0"	1 3/4" x 18" 2.0E Microllam® LVL	2	2	MFD
BM5	16' 0"	1 3/4" x 18" 2.0E Microllam® LVL	2	2	MFD
BM6	12' 0"	1 3/4" x 18" 2.0E Microllam® LVL	2	4	MFD
BM7	8' 0"	1 3/4" x 18" 2.0E Microllam® LVL	2	4	MFD

ROOF AREA: 5429.97 RIDGE LINE: 159.37 ft _ VALLEY LINES: 133.63 _ HIP LINES:110.13 _ △ Indicates Left End of Truss

Customer *****	
Job Name *****	

Date: *****	
Scale: NTS	
Revision Date1: _____	
Revision Date2: _____	
Quality Products for Quality Builders	
