


Panel Placement Plan

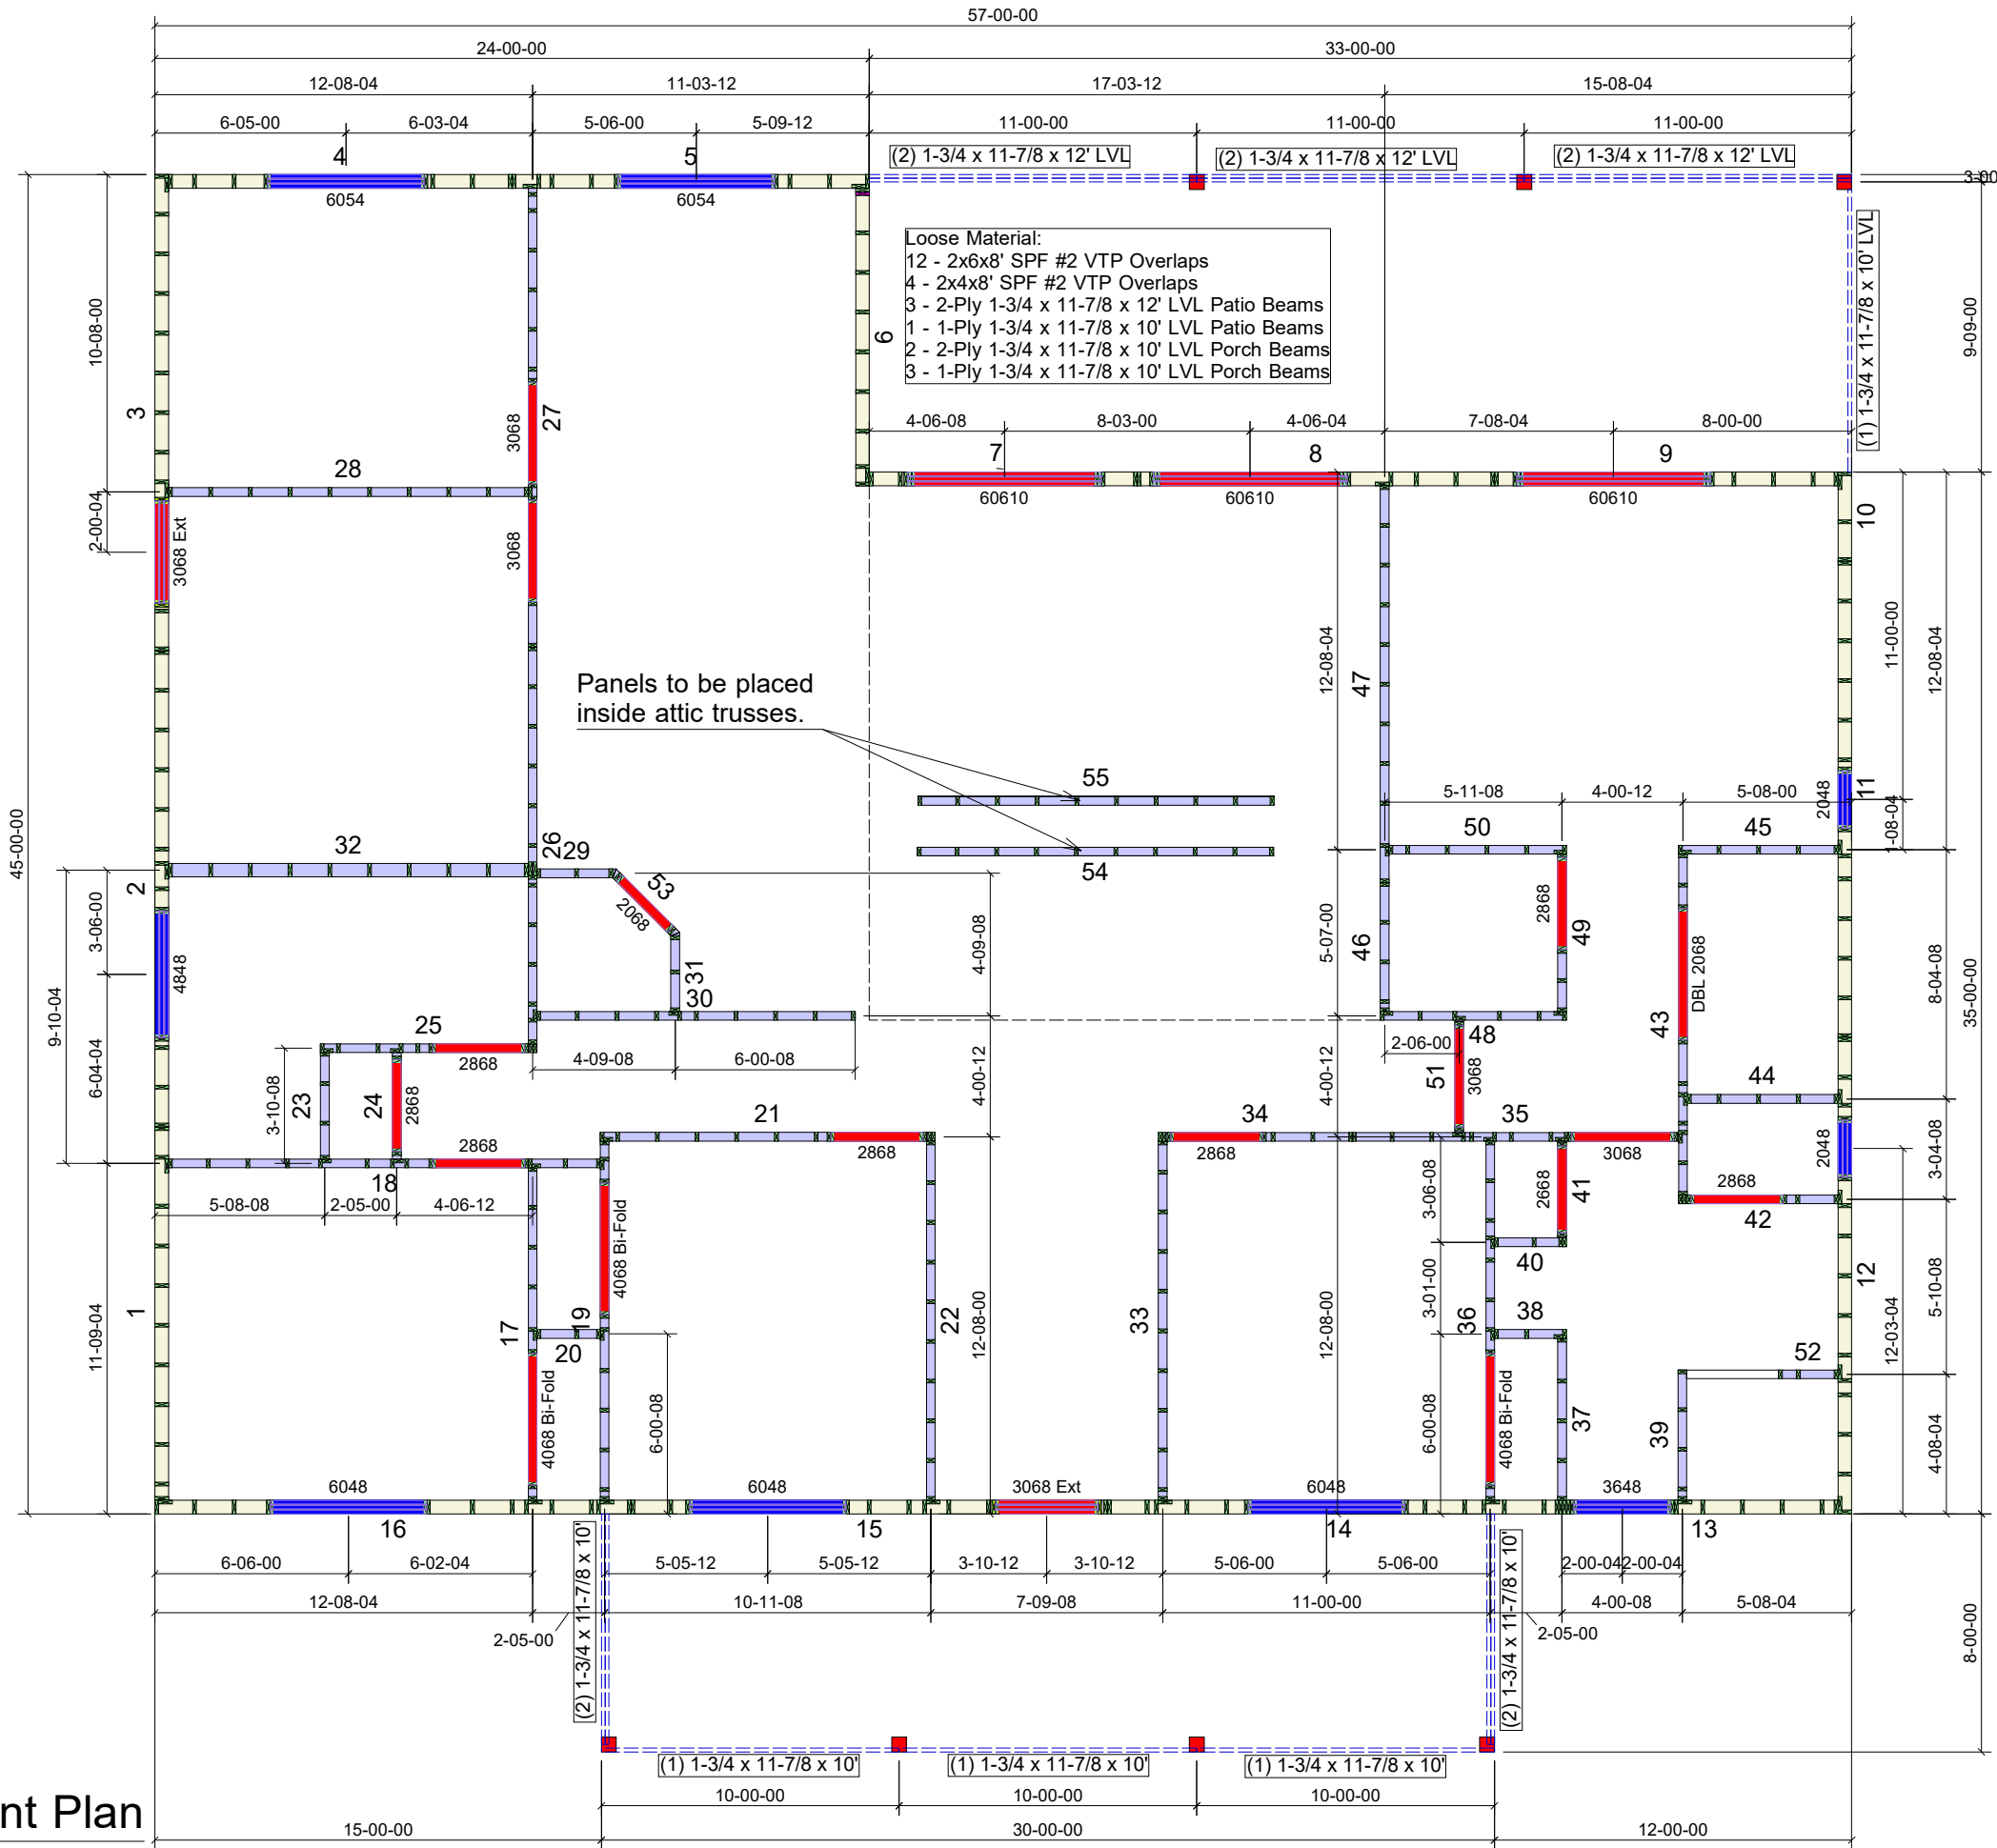

REVISIONS		

Project Date: xx/xx/xx
Designer: EF
Job Key: -

Plan: Custom Elevation "N/A"

Client Plan Date: 7-7-20