


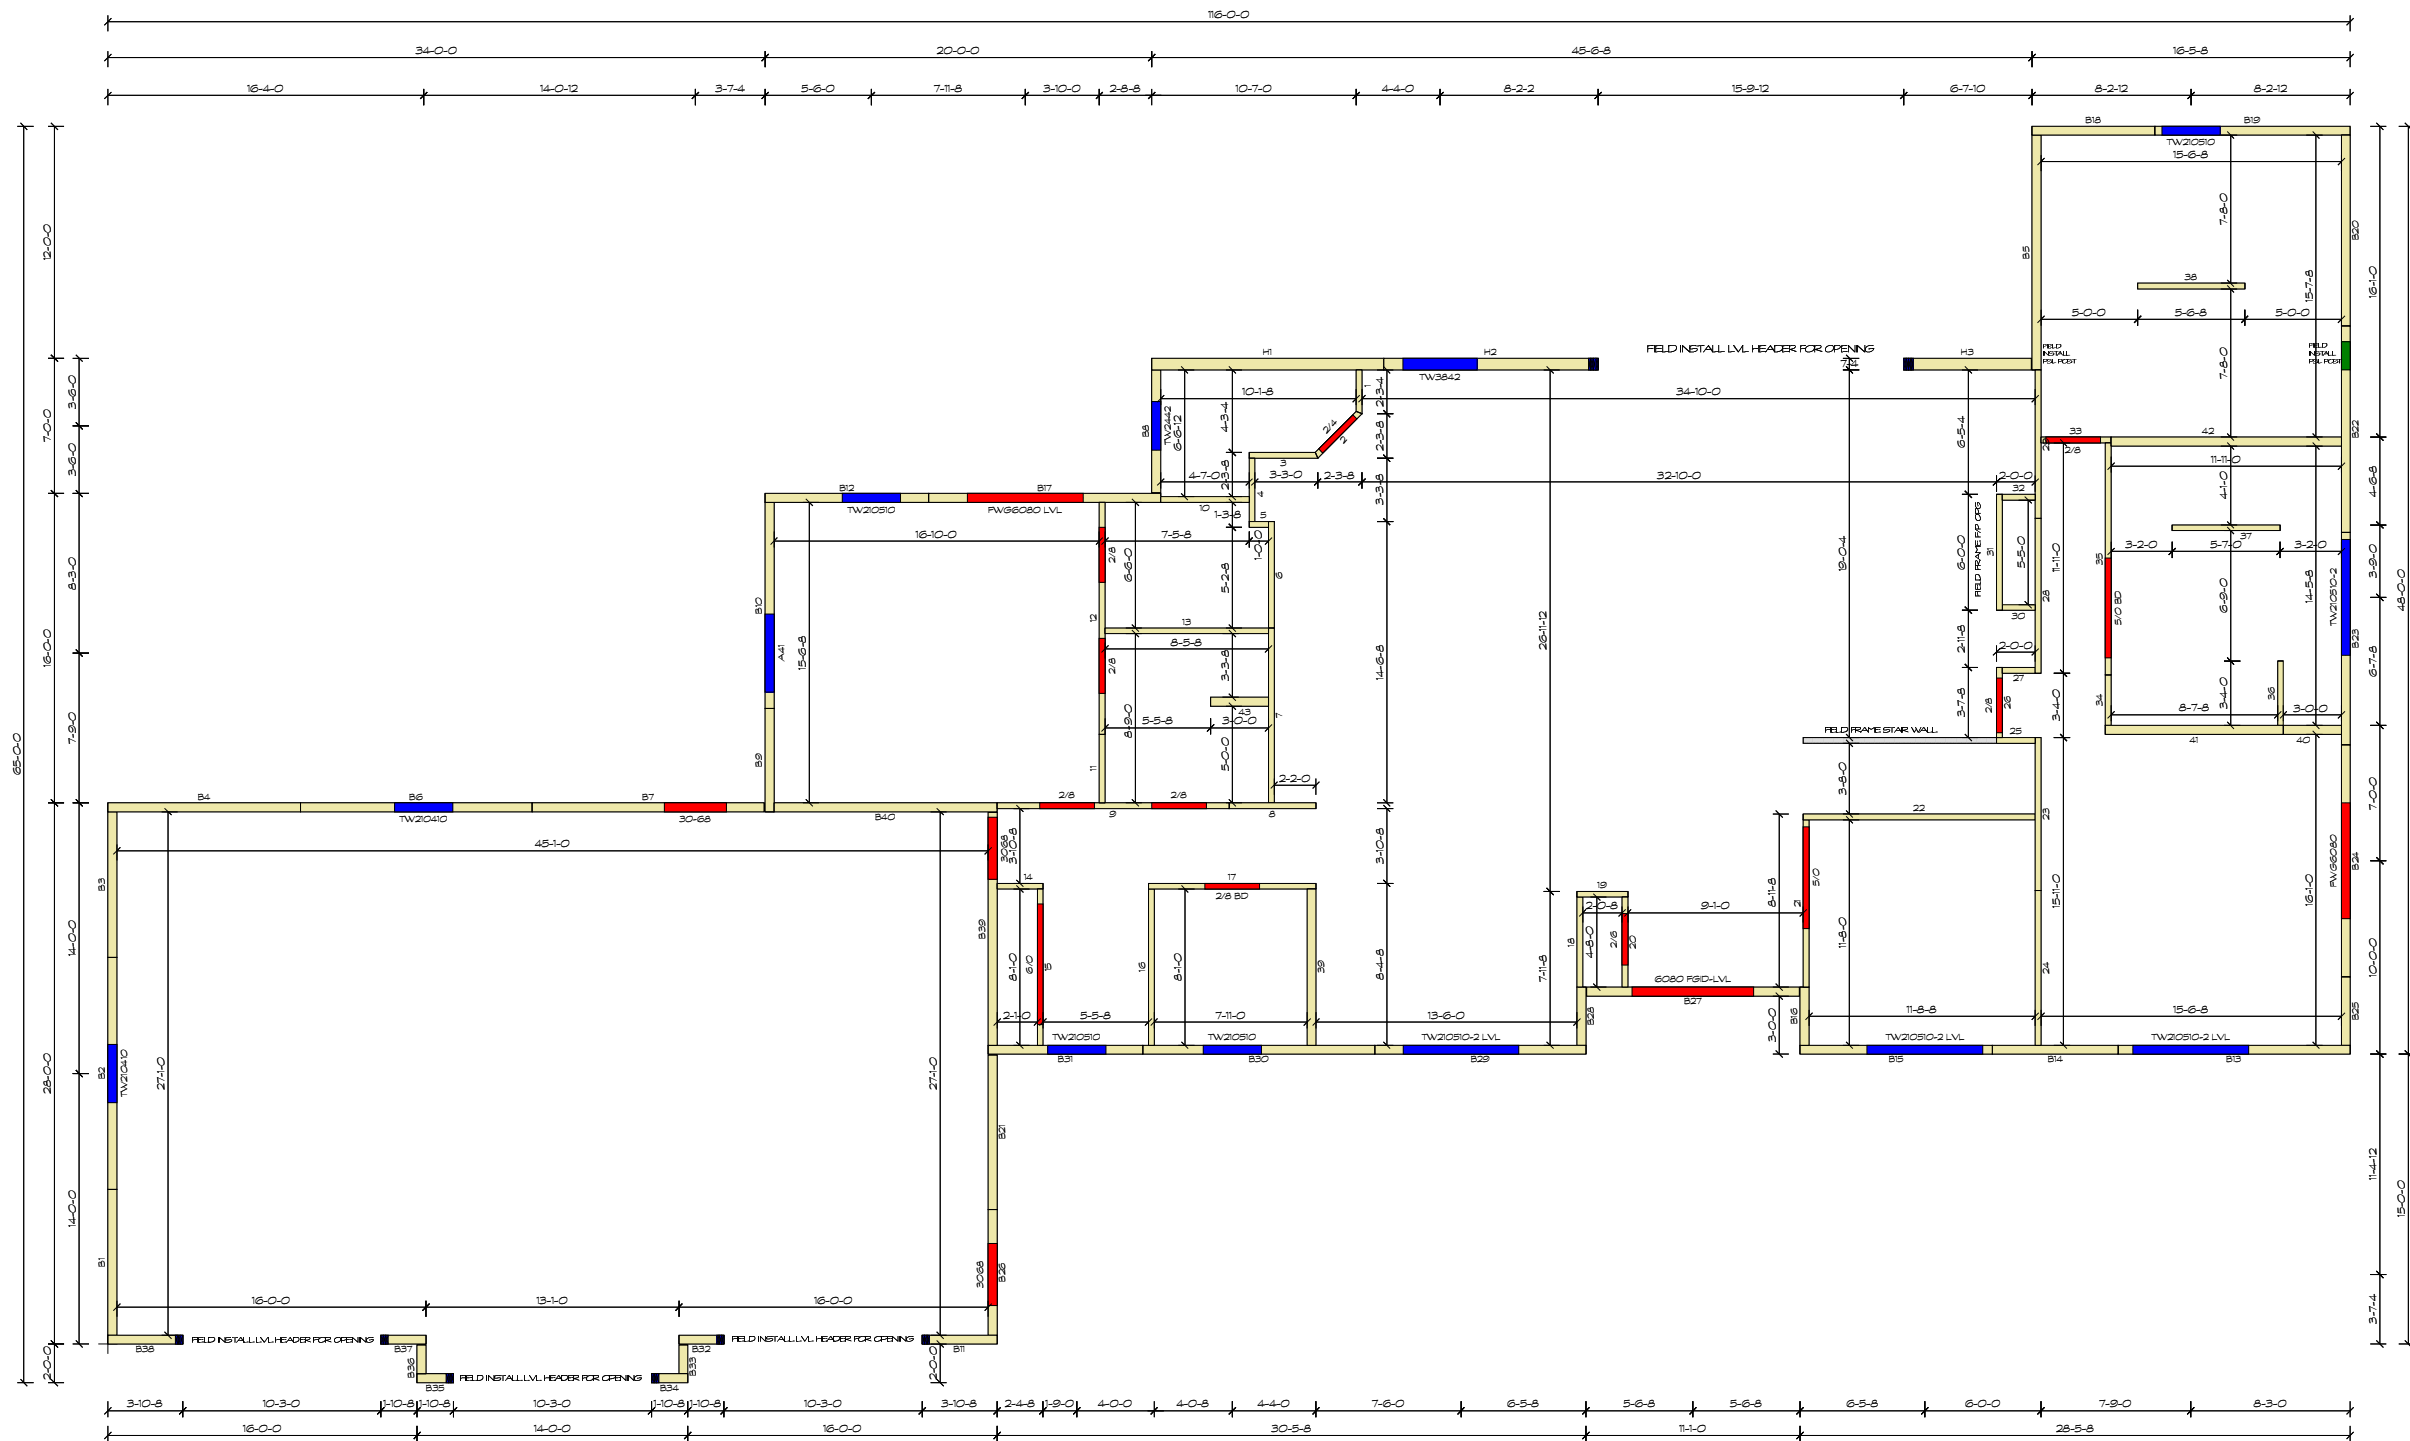

9'-1 1/8" FIRST/MAIN LEVEL FLOOR PLAN

Panel			
Label	Length	Height	Thickness
1	2-3-4	8-11-10	3-8
2	3-2-14	8-11-10	3-8
3	3-6-8	8-11-10	3-8
4	3-3-8	8-11-10	3-8
5	1-0-0	8-11-10	3-8
6	5-6-0	8-11-10	3-8
7	9-0-8	8-11-10	3-8
8	4-6-0	8-11-10	3-8
9	12-0-0	8-11-10	3-8
10	4-7-0	8-11-10	3-8
11	3-6-8	8-11-10	3-8
12	12-0-0	8-11-10	3-8
13	8-5-8	8-11-10	3-8
14	2-4-8	8-11-10	3-8
15	8-1-0	8-11-10	3-8
16	8-1-0	8-11-10	3-8
17	8-8-0	8-11-10	3-8
18	4-8-0	8-11-10	3-8
19	2-7-8	8-11-10	3-8
20	4-8-0	8-11-10	3-8
21	8-8-0	8-11-10	3-8
22	12-0-0	8-11-10	3-8
23	7-11-0	8-11-10	3-8
24	8-0-0	8-11-10	3-8
25	2-0-0	8-11-10	3-8
26	3-7-8	8-11-10	3-8
27	1-8-8	8-11-10	3-8
28	8-0-0	8-11-10	3-8
29	7-8-4	8-11-10	3-8
30	1-8-8	8-11-10	3-8
31	6-0-0	8-11-10	3-8
32	1-8-8	8-11-10	3-8
33	3-7-8	8-11-10	3-8
34	2-7-8	8-11-10	3-8
35	12-0-0	8-11-10	3-8
36	3-4-0	8-11-10	3-8
37	5-7-0	8-11-10	3-8
38	5-6-8	8-11-10	3-8
39	8-1-0	8-11-10	5-8
40	3-0-0	8-11-10	5-8
41	9-2-8	8-11-10	5-8
42	11-11-0	8-11-10	5-8
43	3-0-0	8-11-10	5-8
B1	7-6-8	10-1-10	5-8
B2	12-0-0	10-1-10	5-8
B3	7-6-8	10-1-10	5-8
B4	9-11-8	10-1-10	5-8
B5	12-1-12	8-11-10	5-8
B6	12-0-0	10-1-10	5-8
B7	12-0-0	10-1-10	5-8

Panel			
Label	Length	Height	Thickness
B8	6-4-4	8-11-10	5-8
B9	5-4-0	8-11-10	5-8
B10	10-8-0	8-11-10	5-8
B11	3-10-8	10-1-10	5-8
B12	8-5-8	8-11-10	5-8
B13	12-0-0	8-11-10	5-8
B14	6-6-1	8-11-10	5-8
B15	9-11-7	8-11-10	5-8
B16	3-0-0	8-11-10	5-8
B17	12-0-0	8-11-10	5-8
B18	6-4-3	8-11-10	5-8
B19	10-1-5	8-11-10	5-8
B20	9-10-9	8-11-10	5-8
B21	8-0-0	10-1-10	5-8
B22	10-8-0	8-11-10	5-8
B23	10-11-15	8-11-10	5-8
B24	12-0-0	8-11-10	5-8
B25	3-6-8	8-11-10	5-8
B26	6-6-0	10-1-10	5-8
B27	11-0-0	8-11-10	5-8
B28	3-0-0	8-11-10	5-8
B29	10-11-0	8-11-10	5-8
B30	12-0-0	8-11-10	5-8
B31	8-0-0	8-11-10	5-8
B32	2-4-0	10-1-10	5-8
B33	1-6-0	10-1-10	5-8
B34	1-10-8	10-1-10	5-8
B35	1-10-8	10-1-10	5-8
B36	1-6-0	10-1-10	5-8
B37	2-4-0	10-1-10	5-8
B38	3-10-8	10-1-10	5-8
B39	12-0-8	8-11-10	5-8
B40	11-6-8	8-11-10	5-8
H1	12-0-0	8-11-10	7-4
H2	11-1-2	8-11-10	7-4
H3	6-7-2	8-11-10	7-4

GREEN-R-PANEL
BEAM RESIDENCE
PER PLAN - GARAGE LEFT
WINDOW SUPPLIER: BFS
ARCH PLAN DATE: 9/22/2021
APPWRIGHT REF. # 2973297