



FRONT VIEW



RIGHT SIDE VIEW




LEFT SIDE VIEW





REAR VIEW



REVISIONS		CLIENT APPROVAL:	DATE:
PROJ.			
DRWN.			
DATE.			
SHEET			
1		OF	4

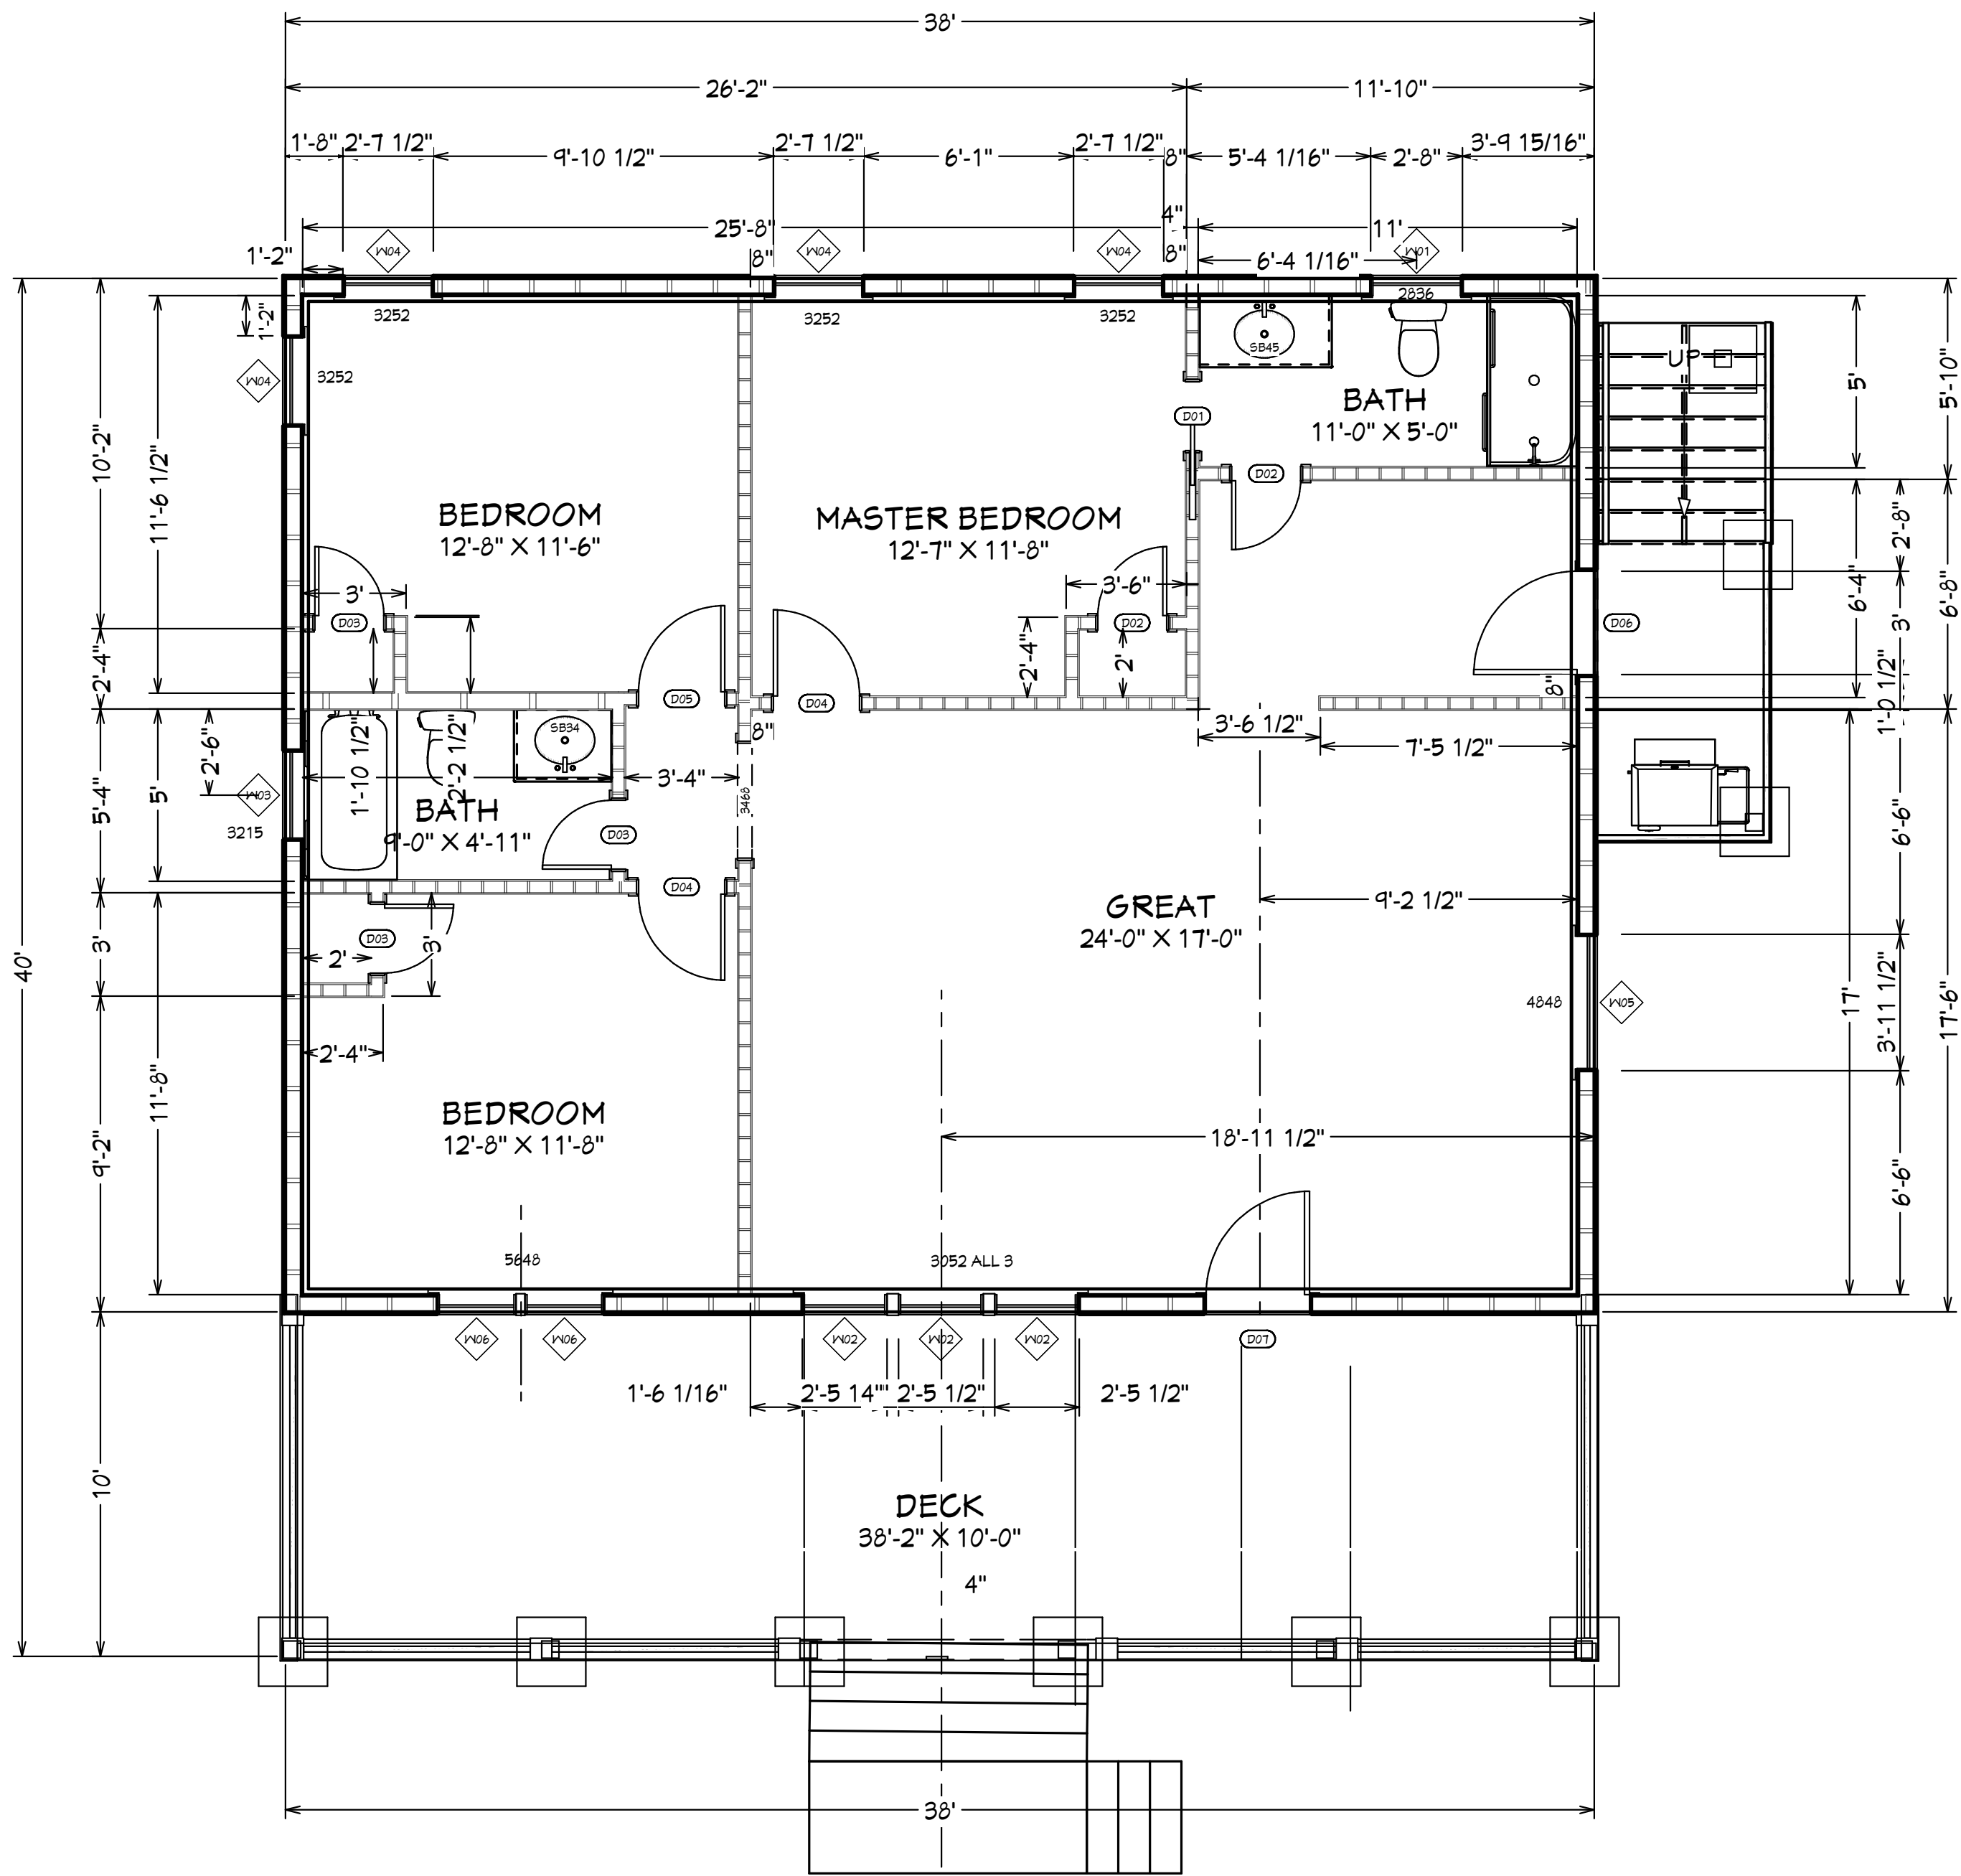

FLOORPLAN

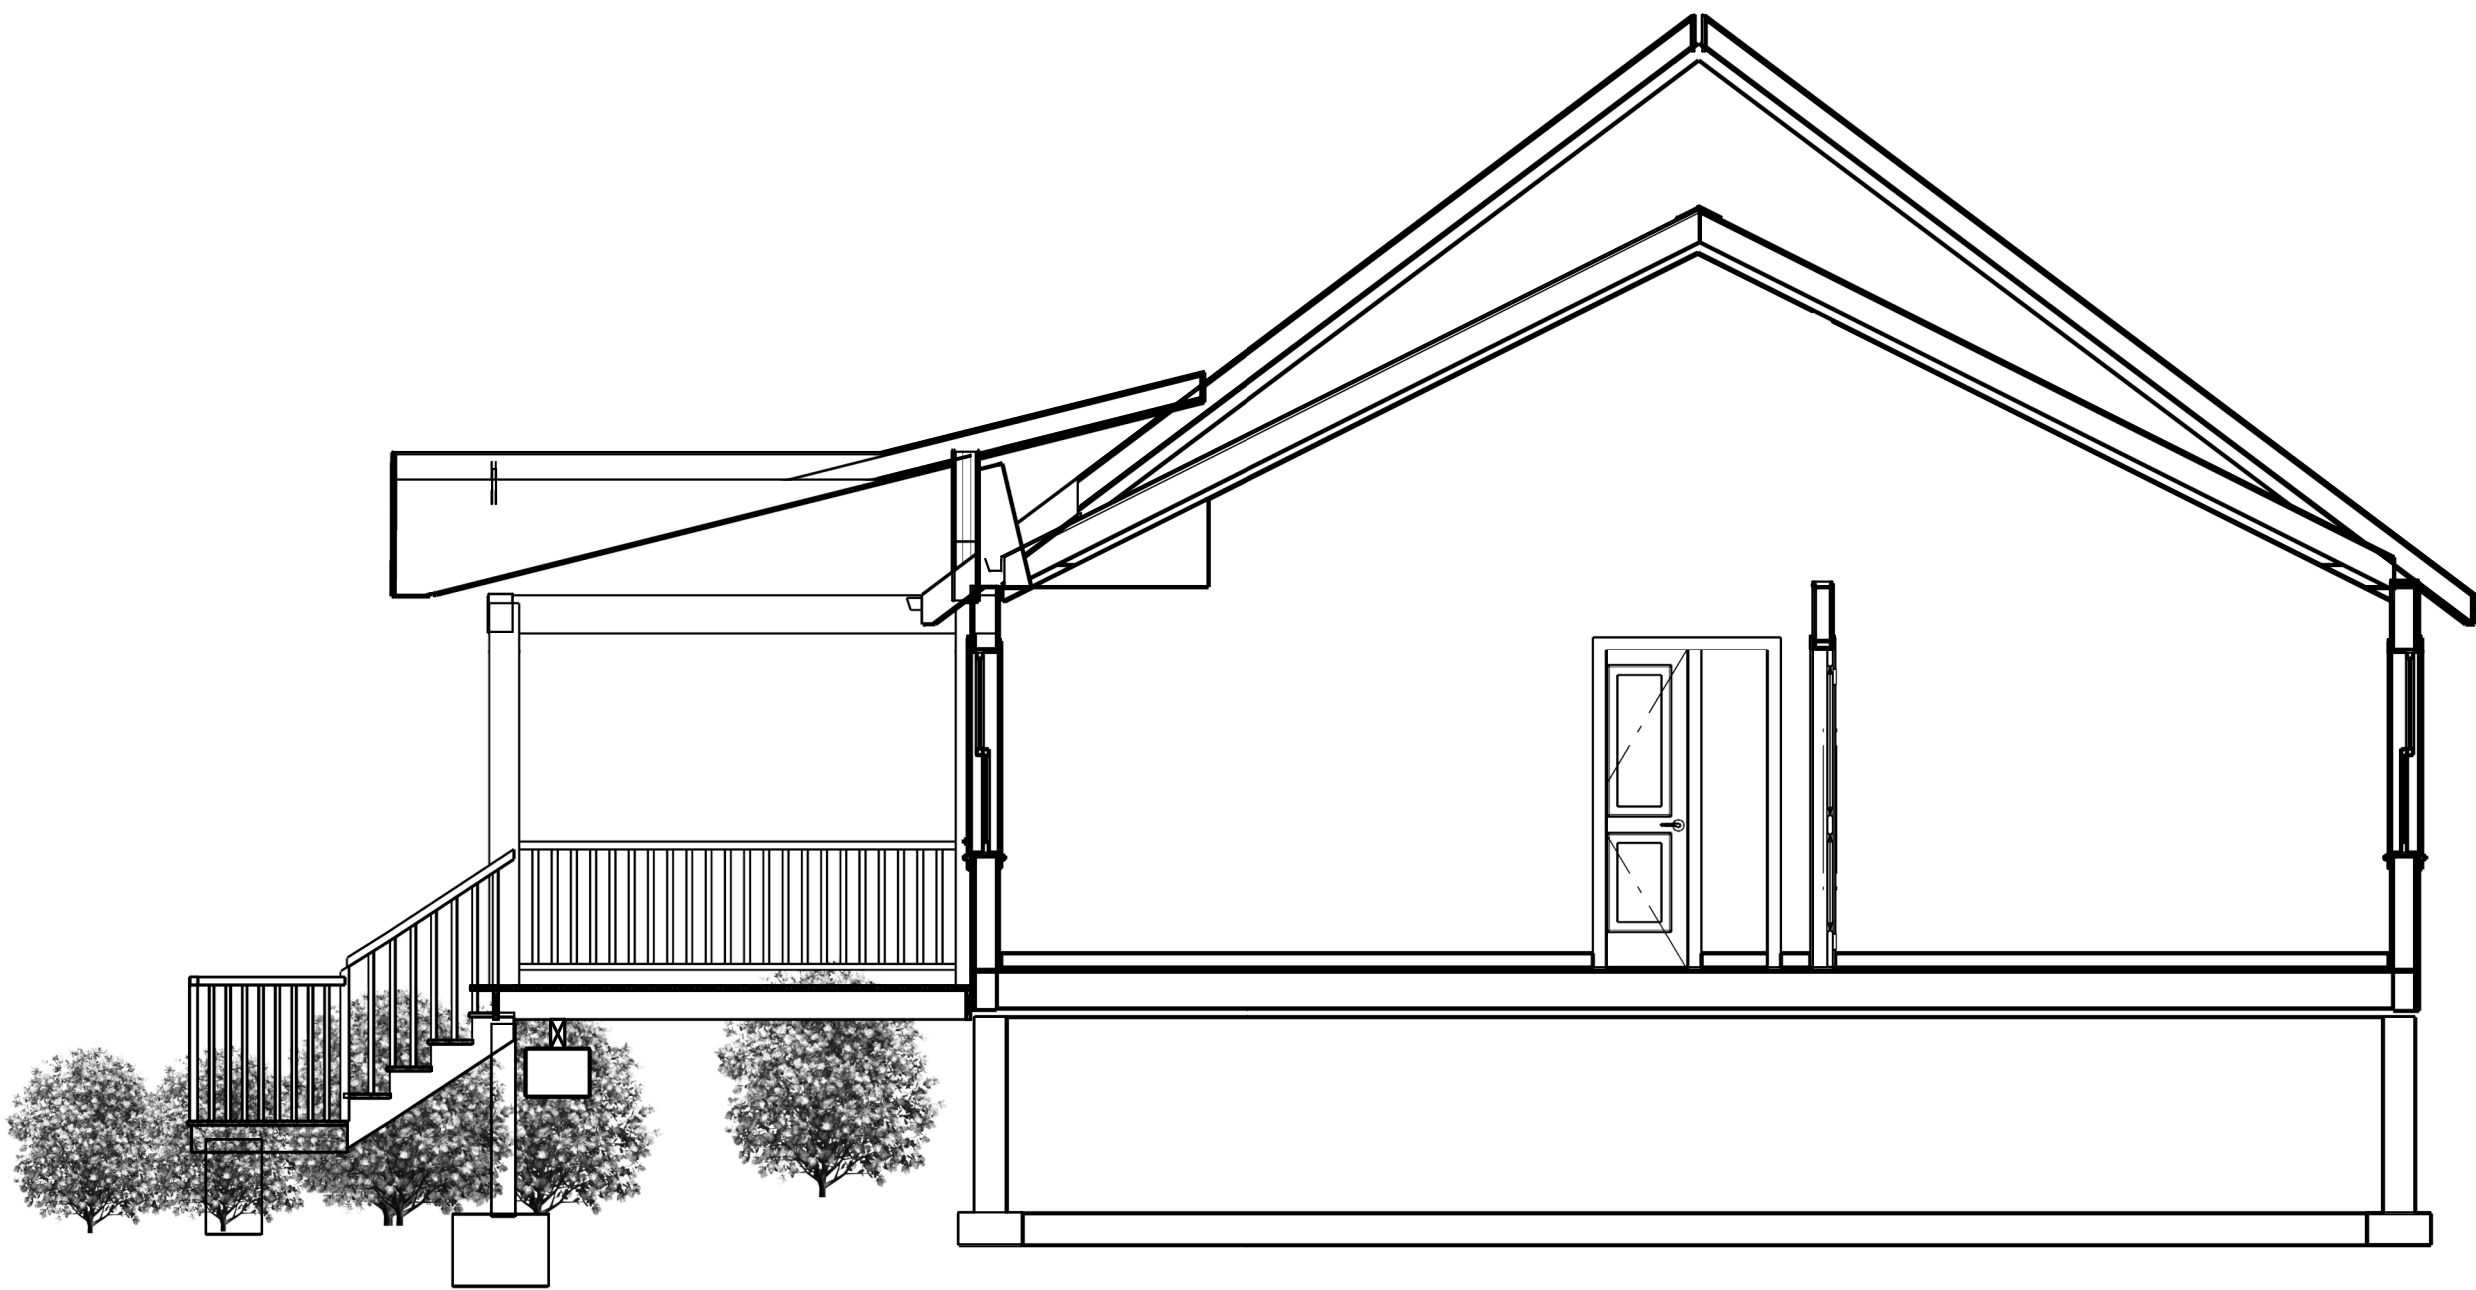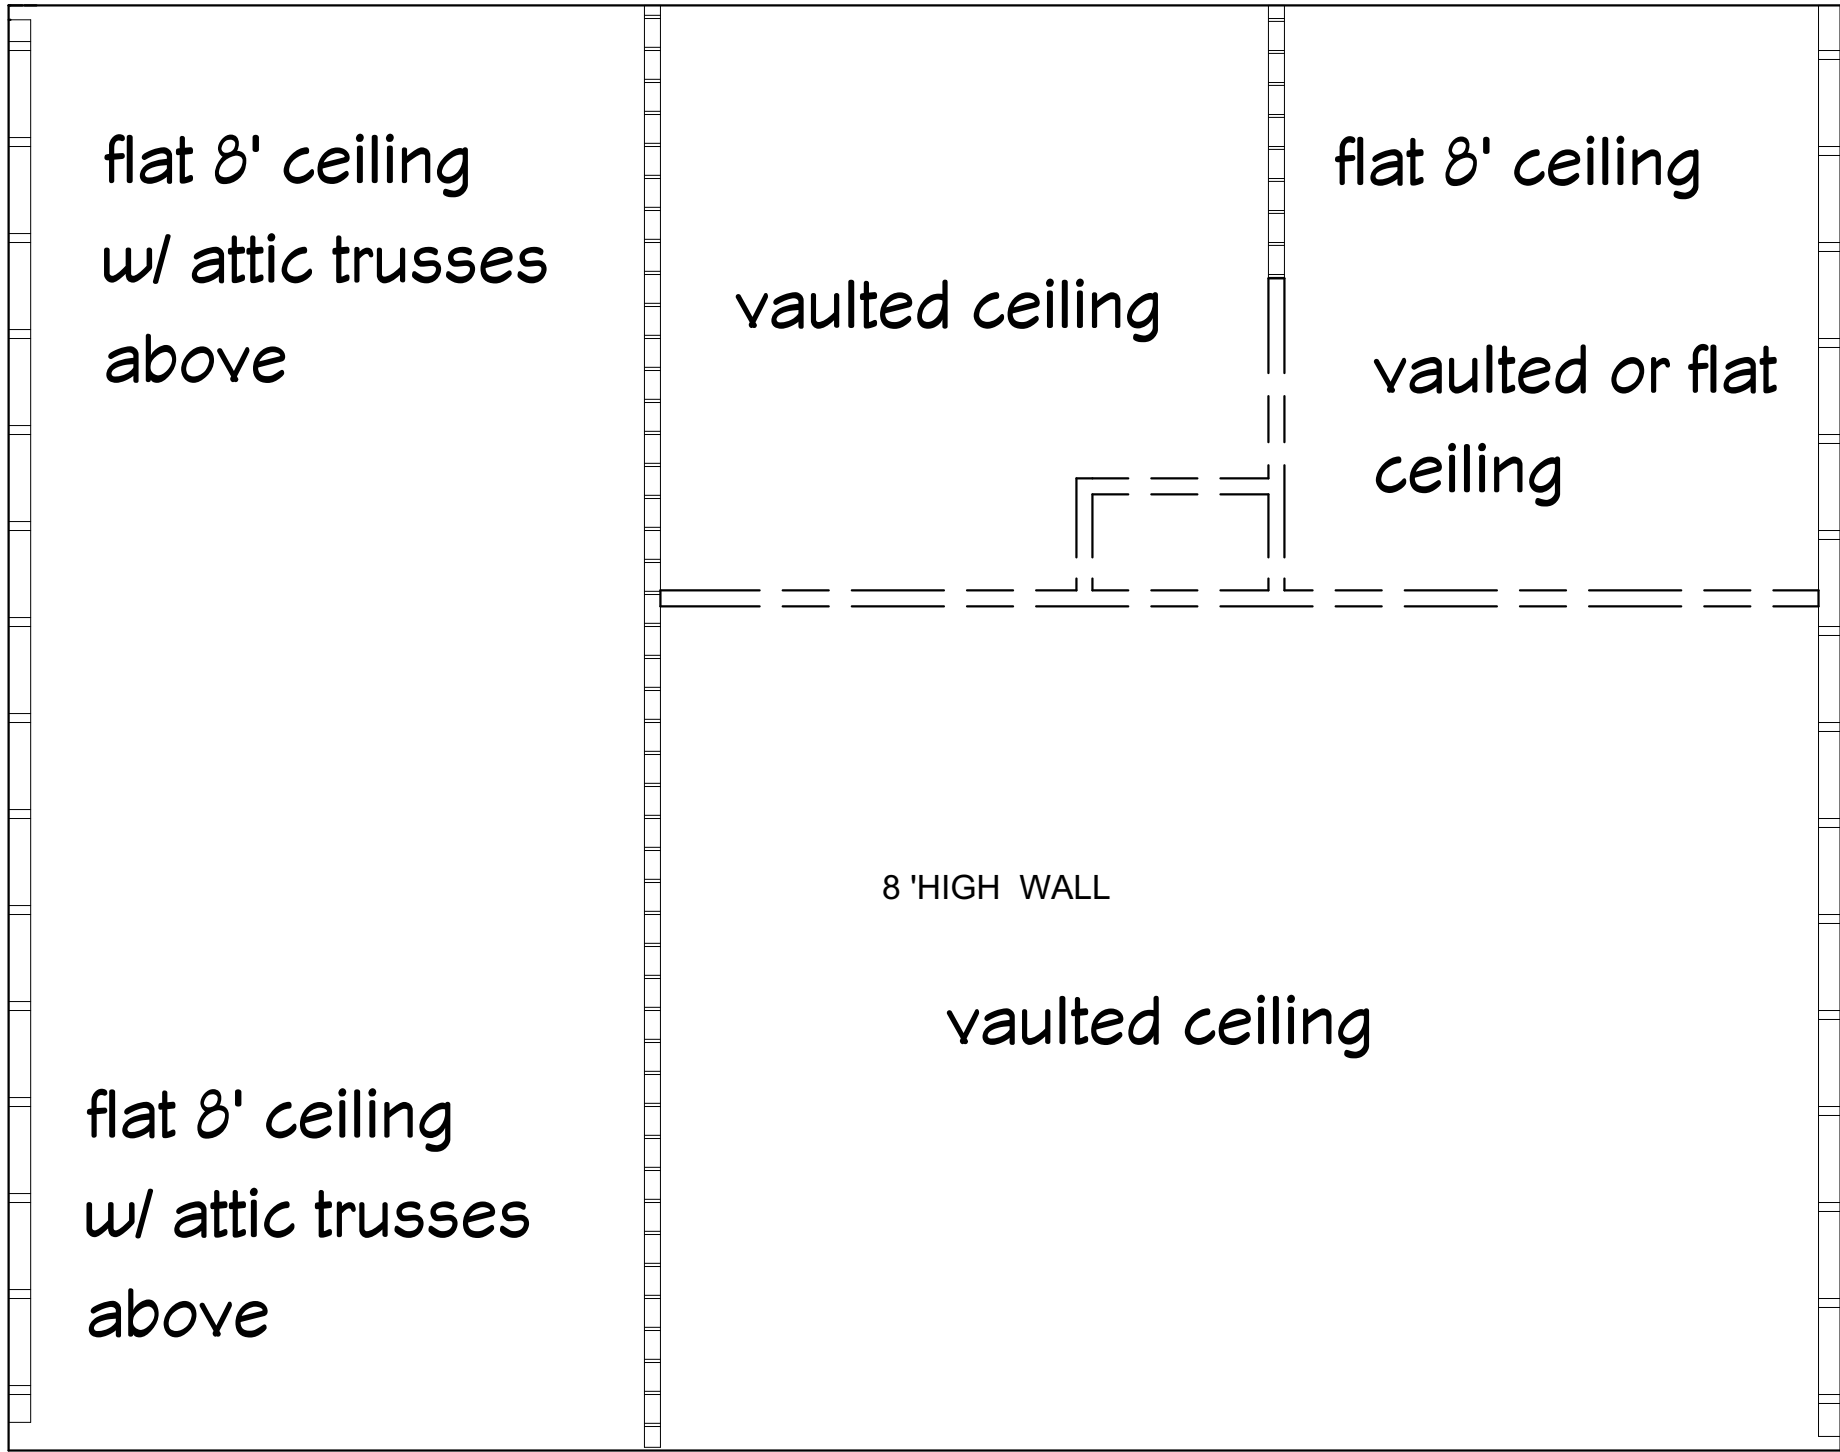

REVISIONS	CLIENT APPROVAL: _____		DATE: _____	
	PROJ.	DRWN.	DATE.	SHEET
				2 OF 4

WINDOW SCHEDULE								
3D EXTERIOR ELEVATION	NUMBER	SIZE	LABEL	QTY	R/O	EGRESS	DESCRIPTION	
	W01	2830SH	2836 R/O	1	32 1/2"X36 1/2"		SINGLE HUNG	
	W02	2644SH	3052 R/O	3	30"X52"	YES	SINGLE HUNG	
	W03	2813AW	3215 R/O	1	32"X15"		SINGLE AWNING	
	W04	2844SH	3252 R/O	4	32"X52"	YES	SINGLE HUNG	
	W05	4040SH	4848 R/O	1	48"X48"		SINGLE HUNG	
	W06	2440SH	5648 R/O	2	28 1/2"X48 1/2"	YES	SINGLE HUNG	

DOOR SCHEDULE						
3D EXTERIOR ELEVATION	NUMBER	LABEL	QTY	SIZE	R/O	DESCRIPTION
	D01	2068	1	2068 L	50"X82 1/2"	POCKET-DOOR F04
	D02	2068	2	2068 R IN	26"X82 1/2"	HINGED-DOOR F04
	D03	2068	3	2068 L IN	26"X82 1/2"	HINGED-DOOR F04
	D04	2668	2	2668 L IN	32"X82 1/2"	HINGED-DOOR F04
	D05	2668	1	2668 R IN	32"X82 1/2"	HINGED-DOOR F04
	D06	3068	1	3068 L EX	38"X83"	EXT. HINGED-DOOR E21
	D07	3068	1	3068 R EX	38"X83"	EXT. HINGED-DOOR E21


WINDOW AND DOOR SCHEDULE

REVISIONS

CLIENT APPROVAL: _____ DATE: _____

PROJ. _____
DRWN. _____
DATE. _____
SHEET

3 OF 4

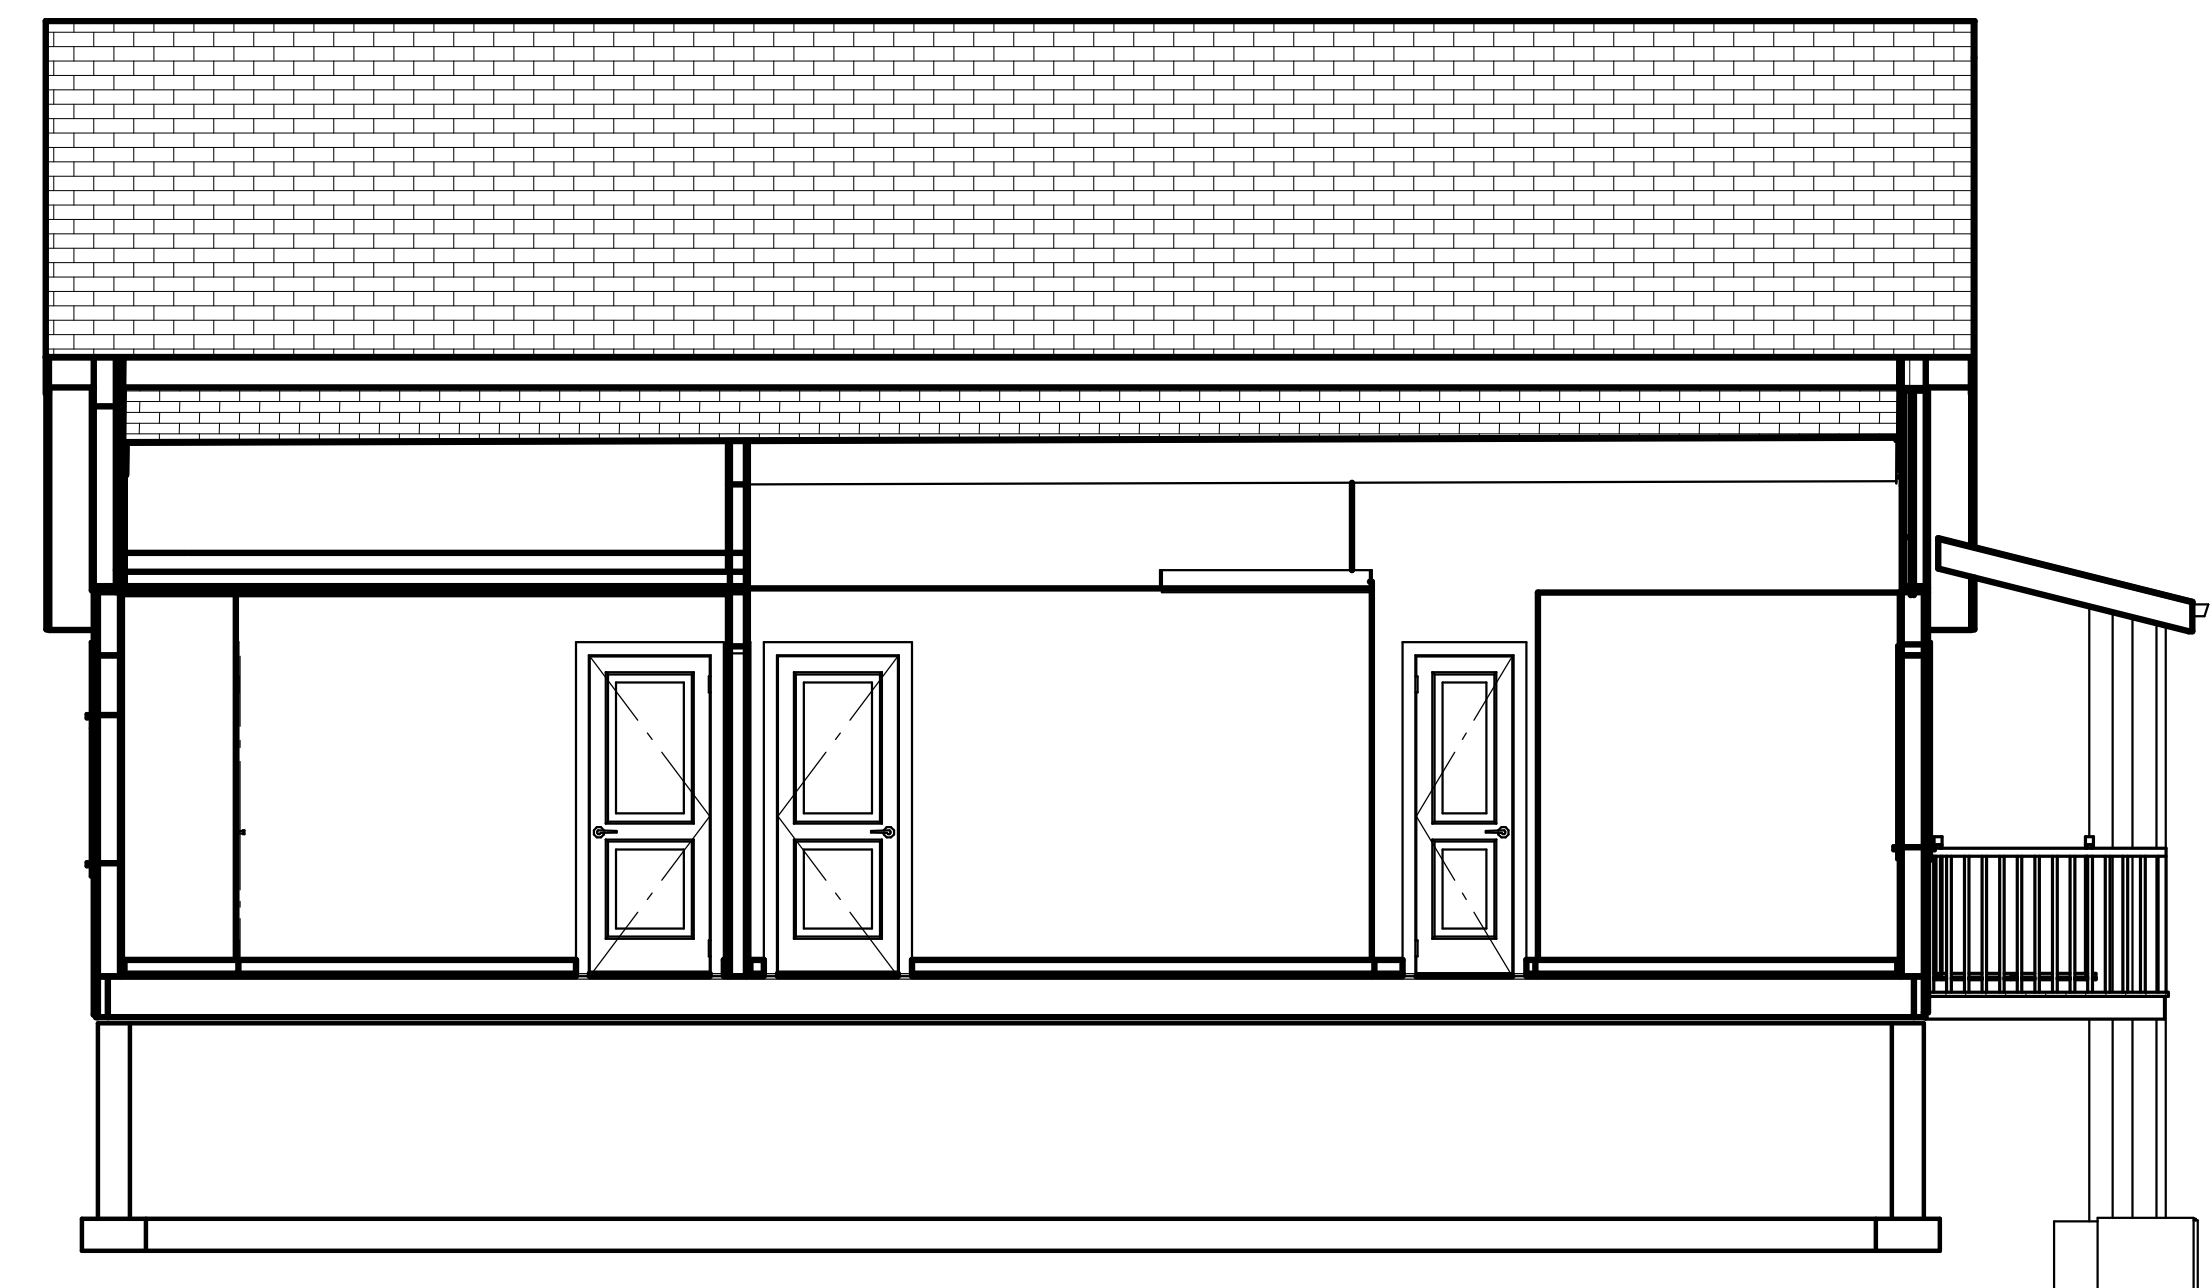

PROJ. _____	<div> <div>CLIENT APPROVAL:</div> <div>DATE:</div> </div>
DRWN. _____	
DATE. _____	
SHEET _____	