


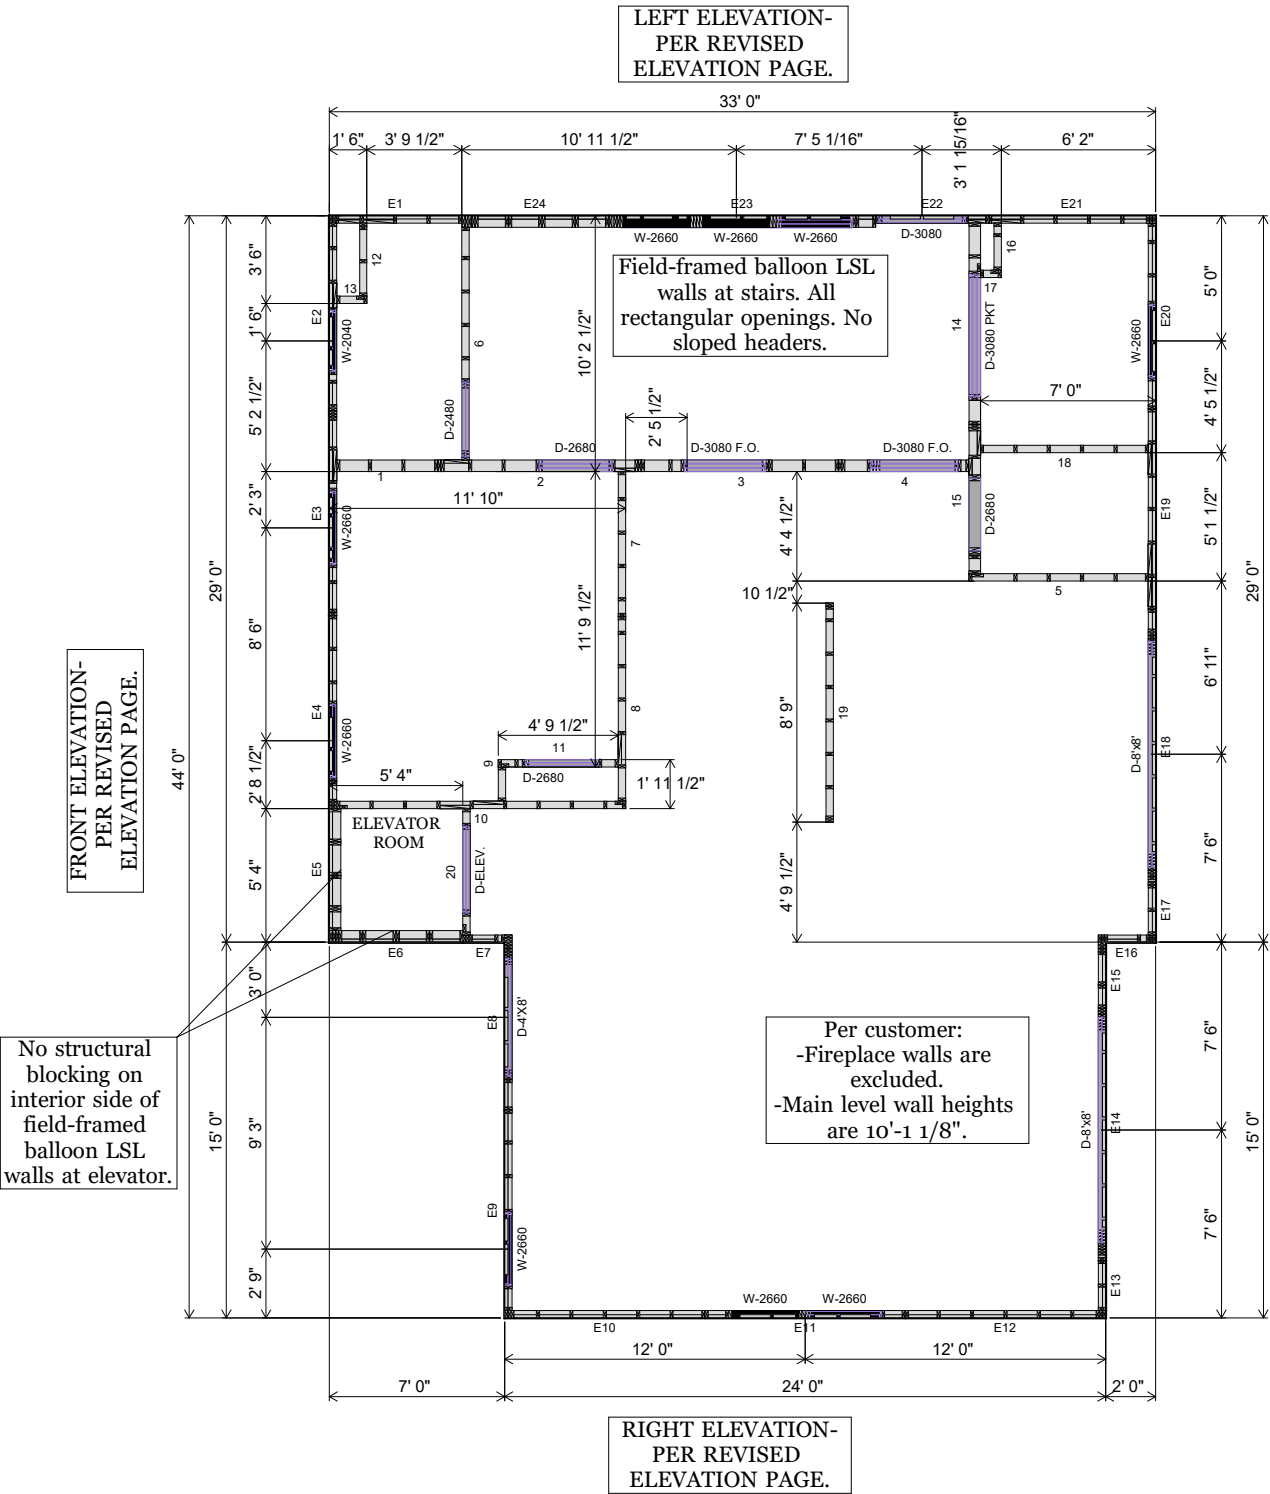

Dimensions to outside of Framing.

Door							
Quantity	Label	Width	Height	Header Height	Header Material	Plies	Fab Type
1	D-2480	2' 6"	8' 3"	8' 3"	1 3/4" x 9 1/4" 2.0E Microllam® LVL	1	MFD
1	D-2680	2' 8"	8' 3"	8' 3"	2x10 SP No.2	1	MFD
1	D-2680	2' 8"	8' 3"	8' 3"	2x6 SPF No.2	1	MFD
1	D-2680	2' 8"	8' 3"	8' 3"	2x10 SP No.2	1	MFD
2	D-3080 F.O.	3' 0"	8' 0"	8' 0"	2x10 SP No.2	1	MFD
1	D-3080	3' 2 1/2"	8' 3"	8' 3"	2x10 SP No.2	1	MFD
1	D-ELEV.	3' 2 1/2"	8' 3"	8' 3"	2x10 SP No.2	1	MFD
1	D-4'X8'	4' 2 1/2"	8' 3"	8' 3"	2x10 SP No.2	1	MFD
1	D-3080 PKT	4' 8"	8' 3"	8' 3"	2x4 SP No.2	1	MFD
2	D-8'x8'	8' 0"	8' 0"	8' 0"	1 3/4" x 9 1/4" 2.0E Microllam® LVL	1	MFD

Window							
Quantity	Label	Width	Height	Header Height	Header Material	Plies	Fab Type
1	W-2040	2' 2 1/8"	4' 0 7/8"	7' 11 3/8"	2x10 SP No.2	1	MFD
6	W-2660	2' 8 1/8"	6' 0 7/8"	7' 11 3/8"	2x10 SP No.2	1	MFD
3	W-2660	2' 8 1/8"	6' 0 7/8"	19' 7 1/4"	1 3/4" x 9 1/2" 1.55E TimberStrand® LSL	1	MFD

Panel								
Bundle	Label	Length	Height	Thickness	Stud Size	Load Bearing	Sheathing	Fab Type
1	E7	1' 8"	9' 11 5/8"	3 1/2"	2x4 SPF No.2	LB	7/16 4x8 Zip	Panel
1	E16	2' 3 1/2"	9' 11 5/8"	3 1/2"	2x4 SPF No.2	LB	7/16 4x8 Zip	Panel
1	E13	2' 0"	9' 11 5/8"	3 1/2"	2x4 SPF No.2	LB	7/16 4x8 Zip	Panel
1	E21	6' 8"	9' 11 5/8"	3 1/2"	2x4 SPF No.2	LB	7/16 4x8 Zip	Panel
1	E22	4' 6 3/16"	9' 11 5/8"	3 1/2"	2x4 SPF No.2	LB	7/16 4x8 Zip	Panel
1	E17	2' 0"	9' 11 5/8"	3 1/2"	2x4 SPF No.2	LB	7/16 4x8 Zip	Panel
1	E8	7' 0"	9' 11 5/8"	3 1/2"	2x4 SPF No.2	LB	7/16 4x8 Zip	Panel
1	E4	7' 8 1/2"	9' 11 5/8"	3 1/2"	2x4 SPF No.2	LB	7/16 4x8 Zip	Panel
1	E2	7' 6"	9' 11 5/8"	3 1/2"	2x4 SPF No.2	LB	7/16 4x9 Zip	Panel
1	E11	8' 0"	9' 11 5/8"	3 1/2"	2x4 SPF No.2	LB	7/16 4x8 Zip	Panel
1	E10	8' 0"	9' 11 5/8"	3 1/2"	2x4 SPF No.2	LB	7/16 4x8 Zip	Panel
1	E19	8' 0"	9' 11 5/8"	3 1/2"	2x4 SPF No.2	LB	7/16 4x8 Zip	Panel
1	E3	8' 2"	9' 11 5/8"	3 1/2"	2x4 SPF No.2	LB	7/16 4x8 Zip	Panel
1	E9	8' 0"	9' 11 5/8"	3 1/2"	2x4 SPF No.2	LB	7/16 4x8 Zip	Panel
1	E20	7' 5"	9' 11 5/8"	3 1/2"	2x4 SPF No.2	LB	7/16 4x8 Zip	Panel
1	E15	1' 8 1/2"	9' 11 5/8"	3 1/2"	2x4 SPF No.2	LB	7/16 4x8 Zip	Panel
1	E14	11' 0"	9' 11 5/8"	3 1/2"	2x4 SPF No.2	LB	7/16 4x8 Zip	Panel
1	E18	11' 0"	9' 11 5/8"	3 1/2"	2x4 SPF No.2	LB	7/16 4x8 Zip	Panel
1	E12	8' 0"	9' 11 5/8"	3 1/2"	2x4 SPF No.2	LB	7/16 4x8 Zip	Panel
1	E1	5' 3 1/2"	9' 11 5/8"	3 1/2"	2x4 SPF No.2	LB	7/16 4x9 Zip	Panel
2	12	2' 11"	9' 11 5/8"	3 1/2"	2x4 SPF No.2	NLB	N/A	Panel
2	16	1' 10 1/2"	9' 11 5/8"	3 1/2"	2x4 SPF No.2	NLB	N/A	Panel
2	20	5' 0 1/2"	9' 11 5/8"	3 1/2"	2x4 SPF No.2	LB	N/A	Panel
2	7	5' 9 1/2"	9' 11 5/8"	3 1/2"	2x4 SPF No.2	NLB	N/A	Panel
2	15	5' 10"	9' 11 5/8"	5 1/2"	2x6 SPF No.2	NLB	N/A	Panel
2	5	7' 2"	9' 11 5/8"	3 1/2"	2x4 SPF No.2	LB	N/A	Panel
2	8	7' 4 1/2"	9' 11 5/8"	3 1/2"	2x4 SPF No.2	NLB	N/A	Panel
2	2	8' 0"	9' 11 5/8"	5 1/2"	2x6 SPF No.2	LB	N/A	Panel
2	19	8' 9"	3' 6"	3 1/2"	2x4 SPF No.2	NLB	N/A	Panel
2	3	8' 0"	9' 11 5/8"	5 1/2"	2x6 SPF No.2	LB	N/A	Panel
2	17	10"	9' 11 5/8"	3 1/2"	2x4 SPF No.2	NLB	N/A	Panel
2	1	4' 2"	9' 11 5/8"	5 1/2"	2x6 SPF No.2	LB	N/A	Panel
2	11	4' 9 1/2"	9' 11 5/8"	3 1/2"	2x4 SPF No.2	LB	N/A	Panel
2	6	9' 3 1/2"	9' 11 5/8"	3 1/2"	2x4 SPF No.2	LB	N/A	Panel
2	14	8' 2"	9' 11 5/8"	5 1/2"	2x6 SPF No.2	NLB	N/A	Panel
2	9	1' 4 1/2"	9' 11 5/8"	3 1/2"	2x4 SPF No.2	NLB	N/A	Panel
2	18	6' 8 1/2"	9' 11 5/8"	3 1/2"	2x4 SPF No.2	NLB	N/A	Panel
2	4	5' 1"	9' 11 5/8"	5 1/2"	2x6 SPF No.2	LB	N/A	Panel
2	10	11' 6 1/2"	9' 11 5/8"	3 1/2"	2x4 SPF No.2	LB	N/A	Panel
2	13	1' 2 1/2"	9' 11 5/8"	3 1/2"	2x4 SPF No.2	NLB	N/A	Panel

WALL PANEL NOTES:

MAIN LEVEL
-
LOOSE MATERIAL INCLUDES: VTP, FIELD FRAMED BALLOON LSL WALLS, SHEATHING BANDS
-
-