


FRONT ELEVATION-
PER REVISED
ELEVATION PAGE.

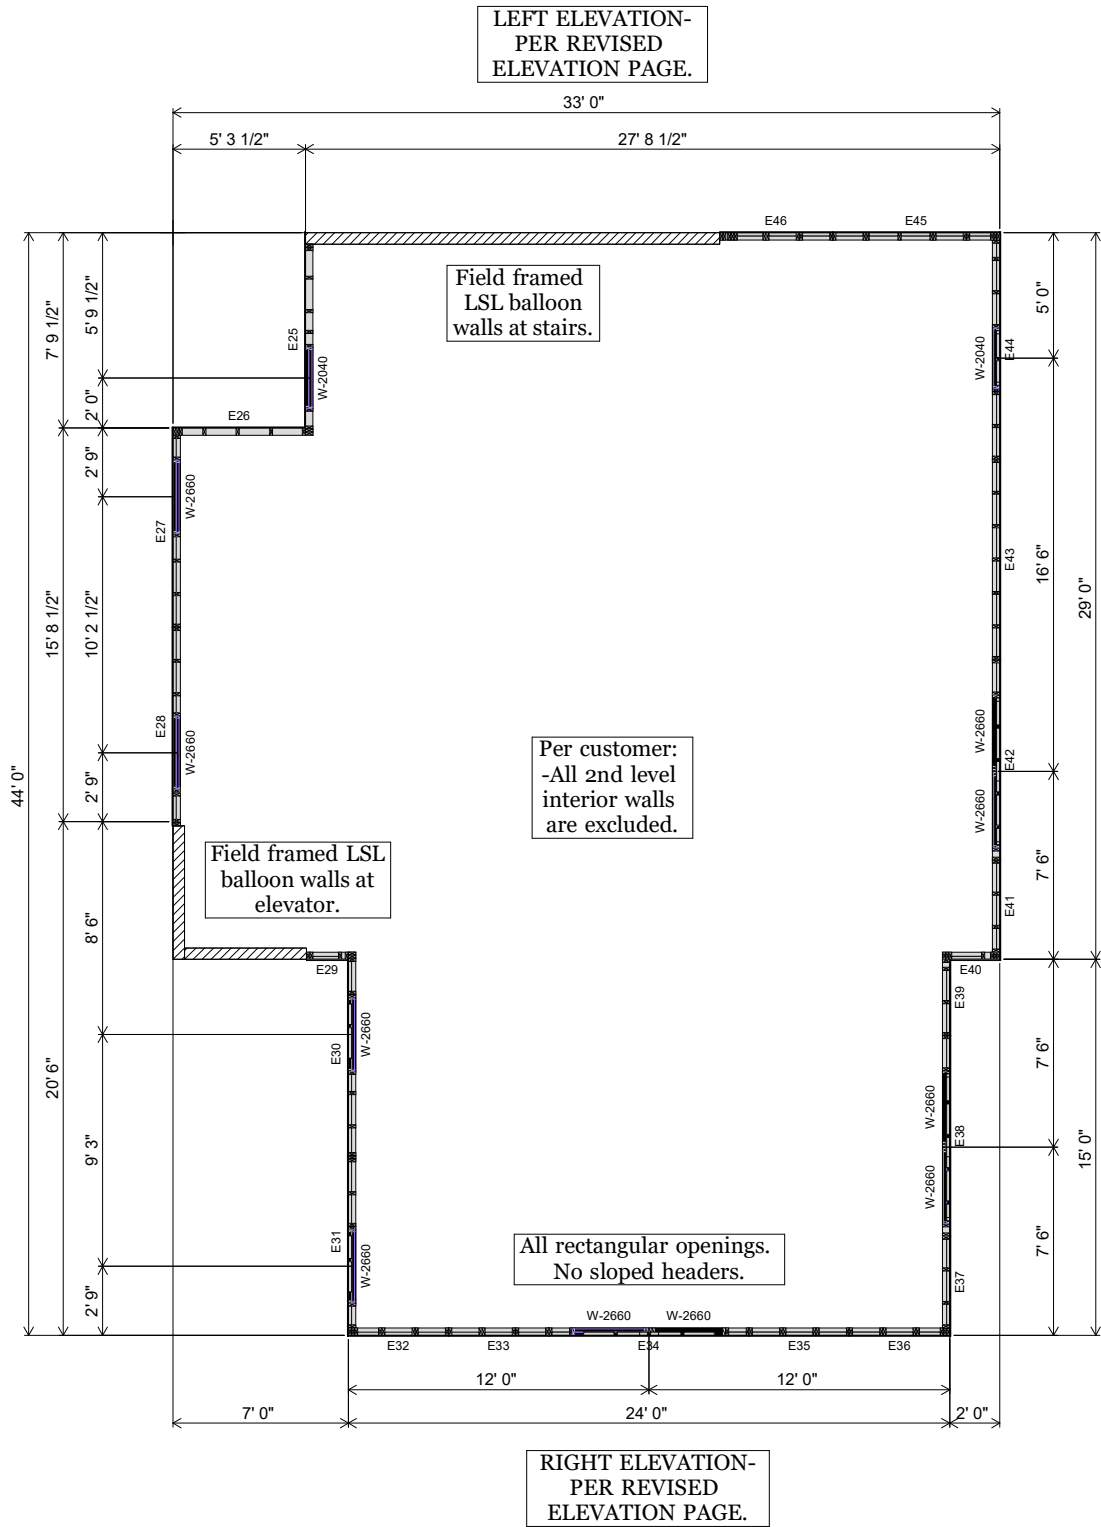

Dimensions to outside of Framing.

REAR ELEVATION-
PER REVISED
ELEVATION PAGE.

Window							
Quantity	Label	Width	Height	Header Height	Header Material	Plies	Fab Type
2	W-2040	2' 2 1/8"	4' 0 7/8"	8' 0 7/8"	2x10 SP No.2	1	MFD
2	W-2660	2' 8 1/8"	6' 0 7/8"	7' 4 15/16"	2x10 SP No.2	1	MFD
8	W-2660	2' 8 1/8"	6' 0 7/8"	8' 0 7/8"	2x10 SP No.2	1	MFD

Panel								
Bundle	Label	Length	Height	Thickness	Stud Size	Load Bearing	Sheathing	Fab Type
3	E26	5' 3 1/2"	8' 11 5/8" (Raked)	3 1/2"	2x4 SPF No.2	LB	7/16 4x8 Zip	Panel
3	E46	4' 6 3/16"	11' 7 3/16" (Raked)	3 1/2"	2x4 SPF No.2	LB	7/16 4x8 Zip	Panel
3	E29	1' 8"	9' 2 1/8" (Raked)	3 1/2"	2x4 SPF No.2	LB	7/16 4x8 Zip	Panel
3	E41	3' 8"	12' 5 3/16"	3 1/2"	2x4 SPF No.2	LB	7/16 4x8 Zip	Panel
3	E40	2' 3 1/2"	12' 5 3/16" (Raked)	3 1/2"	2x4 SPF No.2	LB	7/16 4x8 Zip	Panel
3	E28	7' 11"	8' 3 11/16"	3 1/2"	2x4 SPF No.2	LB	7/16 4x8 Zip	Panel
3	E32	4' 0"	9' 7 1/2" (Raked)	3 1/2"	2x4 SPF No.2	LB	7/16 4x8 Zip	Panel
3	E37	3' 8"	12' 1 1/2"	3 1/2"	2x4 SPF No.2	LB	7/16 4x8 Zip	Panel
3	E43	8' 0"	12' 5 3/16"	3 1/2"	2x4 SPF No.2	LB	7/16 4x8 Zip	Panel
3	E27	7' 8"	8' 3 11/16"	3 1/2"	2x4 SPF No.2	LB	7/16 4x8 Zip	Panel
3	E42	8' 0"	12' 5 3/16"	3 1/2"	2x4 SPF No.2	LB	7/16 4x8 Zip	Panel
3	E30	8' 1 1/2"	9' 1 1/2"	3 1/2"	2x4 SPF No.2	LB	7/16 4x8 Zip	Panel
3	E25	7' 7 1/2"	8' 11 5/8"	3 1/2"	2x4 SPF No.2	LB	7/16 4x9 Zip	Panel
3	E44	8' 9"	12' 5 3/16"	3 1/2"	2x4 SPF No.2	LB	7/16 4x8 Zip	Panel
3	E36	4' 0"	12' 1 1/2" (Raked)	3 1/2"	2x4 SPF No.2	LB	7/16 4x8 Zip	Panel
3	E45	6' 8"	12' 5 3/16" (Raked)	3 1/2"	2x4 SPF No.2	LB	7/16 4x8 Zip	Panel
3	E39	3' 0 1/2"	12' 1 1/2"	3 1/2"	2x4 SPF No.2	LB	7/16 4x8 Zip	Panel
3	E38	8' 0"	12' 1 1/2"	3 1/2"	2x4 SPF No.2	LB	7/16 4x8 Zip	Panel
3	E31	6' 10 1/2"	9' 1 1/2"	3 1/2"	2x4 SPF No.2	LB	7/16 4x8 Zip	Panel
3	E33	4' 0"	10' 1 1/2" (Raked)	3 1/2"	2x4 SPF No.2	LB	7/16 4x8 Zip	Panel
3	E34	8' 0"	11' 1 1/2" (Raked)	3 1/2"	2x4 SPF No.2	LB	7/16 4x8 Zip	Panel
3	E35	4' 0"	11' 7 1/2" (Raked)	3 1/2"	2x4 SPF No.2	LB	7/16 4x8 Zip	Panel

WALL PANEL NOTES:

SECOND LEVEL
-
-
-
-