


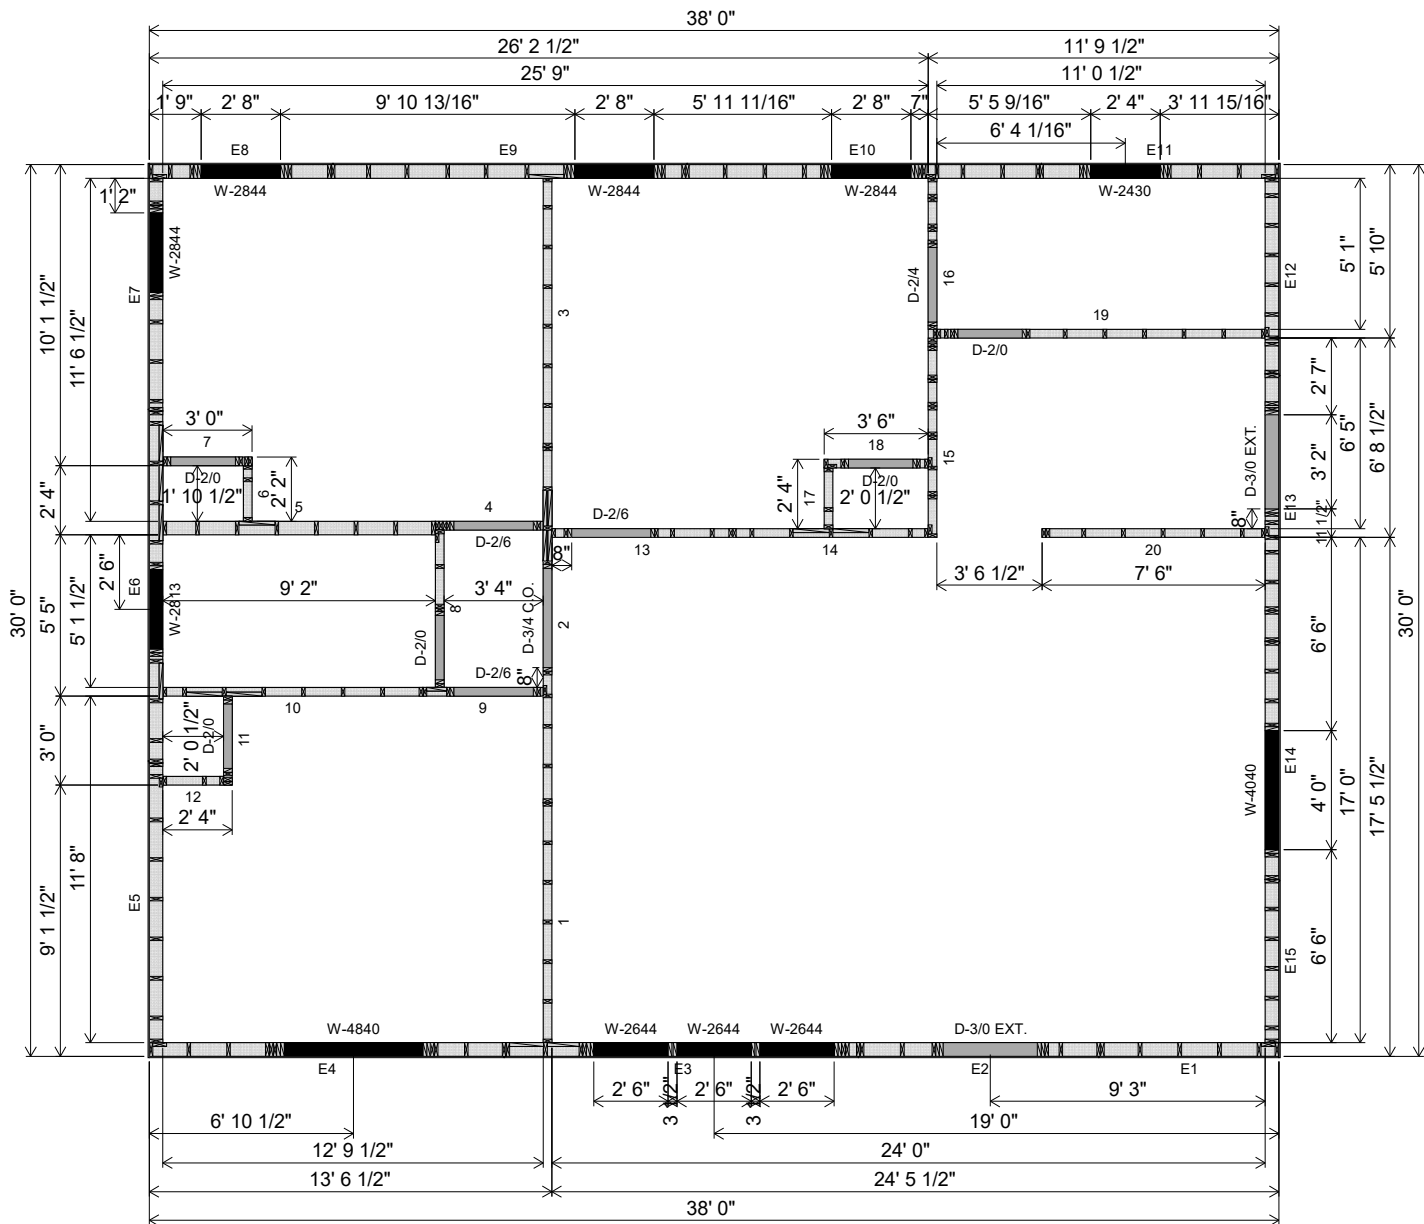

Dimensions to outside of framing.
Unless otherwise noted, 2 ply headers are typical
for 2x4 load bearing wall openings. 3 ply headers
are typical for 2x6 load bearing wall openings.

Door							
Quantity	Label	Width	Height	Header Height	Header Material	Plies	Fab Type
5	D-2/0	2' 2"	6' 10 1/2"	6' 10 1/2"	2x4 SPF No.2	1	MFD
1	D-2/4	2' 6"	6' 10 1/2"	6' 10 1/2"	2x4 SPF No.2	1	MFD
3	D-2/6	2' 8"	6' 10 1/2"	6' 10 1/2"	2x4 SPF No.2	1	MFD
2	D-3/0 EXT.	3' 2"	6' 11"	6' 11"	2x10 SP No.2	1	MFD
1	D-3/4 C.O.	3' 4"	6' 10 1/2"	6' 10 1/2"	2x4 SPF No.2	1	MFD

Window							
Quantity	Label	Width	Height	Header Height	Header Material	Plies	Fab Type
1	W-2430	2' 4"	3' 0"	6' 8"	2x10 SP No.2	1	MFD
3	W-2644	2' 6"	4' 4"	6' 8"	1 3/4" x 9 1/4" 2.0E Microllam® LVL	1	MFD
1	W-2813	2' 8"	1' 3"	6' 8"	2x10 SP No.2	1	MFD
4	W-2844	2' 8"	4' 4"	6' 8"	2x10 SP No.2	1	MFD
1	W-4040	4' 0"	4' 0"	7' 9"	2x10 SP No.2	1	MFD
1	W-4840	4' 8"	4' 0"	6' 8"	2x10 SP No.2	1	MFD

Panel								
Bundle	Label	Length	Height	Thickness	Stud Size	Load Bearing	Sheathing	Fab Type
1	E1	6' 0"	8' 0"	5 1/2"	2x6 SPF No.2	LB	7/16 4x8 OSB	Panel
1	E8	6' 1 1/2"	8' 0"	5 1/2"	2x6 SPF No.2	LB	7/16 4x8 OSB	Panel
1	E11	8' 0 1/2"	8' 0"	5 1/2"	2x6 SPF No.2	LB	7/16 4x8 OSB	Panel
1	E2	8' 1"	8' 0"	5 1/2"	2x6 SPF No.2	LB	7/16 4x8 OSB	Panel
1	E7	7' 10"	8' 0"	5 1/2"	2x6 SPF No.2	LB	7/16 4x8 OSB	Panel
1	E5	9' 5"	8' 0"	5 1/2"	2x6 SPF No.2	LB	7/16 4x8 OSB	Panel
1	E6	11' 10"	8' 0"	5 1/2"	2x6 SPF No.2	LB	7/16 4x8 OSB	Panel
1	E9	11' 11"	8' 0"	5 1/2"	2x6 SPF No.2	LB	7/16 4x8 OSB	Panel
1	E3	11' 11"	8' 0"	5 1/2"	2x6 SPF No.2	LB	7/16 4x8 OSB	Panel
1	E10	11' 11"	8' 0"	5 1/2"	2x6 SPF No.2	LB	7/16 4x8 OSB	Panel
1	E4	12' 0"	8' 0"	5 1/2"	2x6 SPF No.2	LB	7/16 4x8 OSB	Panel
2	17	2' 0 1/2"	8' 0"	3 1/2"	2x4 SPF No.2	NLB	N/A	Panel
2	18	3' 6"	8' 0"	3 1/2"	2x4 SPF No.2	NLB	N/A	Panel
2	4	3' 7 1/2"	8' 0"	3 1/2"	2x4 SPF No.2	NLB	N/A	Panel
2	9	4' 0 1/2"	8' 0"	3 1/2"	2x4 SPF No.2	NLB	N/A	Panel
2	14	6' 7"	8' 0"	3 1/2"	2x4 SPF No.2	NLB	N/A	Panel
2	20	7' 6"	8' 0"	3 1/2"	2x4 SPF No.2	NLB	N/A	Panel
2	1	8' 1"	8' 0"	3 1/2"	2x4 SPF No.2	NLB	N/A	Panel
2	12	2' 0 1/2"	8' 0"	3 1/2"	2x4 SPF No.2	NLB	N/A	Panel
2	13	6' 1"	8' 0"	3 1/2"	2x4 SPF No.2	NLB	N/A	Panel
2	7	3' 0"	8' 0"	3 1/2"	2x4 SPF No.2	NLB	N/A	Panel
2	8	5' 3 1/2"	8' 0"	3 1/2"	2x4 SPF No.2	NLB	N/A	Panel
2	3	9' 0 1/2"	8' 0"	3 1/2"	2x4 SPF No.2	NLB	N/A	Panel
2	19	11' 0 1/2"	8' 0"	3 1/2"	2x4 SPF No.2	NLB	N/A	Panel
2	5	9' 2"	8' 0"	5 1/2"	2x6 SPF No.2	NLB	N/A	Panel
2	6	1' 10 1/2"	8' 0"	3 1/2"	2x4 SPF No.2	NLB	N/A	Panel
2	10	8' 9"	8' 0"	3 1/2"	2x4 SPF No.2	NLB	N/A	Panel
2	11	3' 0"	8' 0"	3 1/2"	2x4 SPF No.2	NLB	N/A	Panel
2	2	11' 11 1/2"	8' 0"	3 1/2"	2x4 SPF No.2	NLB	N/A	Panel
TALL 1	15	5' 4"	14' 9 9/16" (Raked)	3 1/2"	2x4 SP No.2	NLB	N/A	Panel
TALL 1	E15	5' 6"	11' 1 1/8" (Raked)	5 1/2"	2x6 SP No.2	LB	7/16 4x8 OSB	Panel
TALL 1	16	6' 9"	11' 9 9/16" (Raked)	3 1/2"	2x4 SP No.2	NLB	N/A	Panel
TALL 1	E12	6' 7"	11' 8 7/16" (Raked)	5 1/2"	2x6 SP No.2	LB	7/16 4x8 OSB	Panel
TALL 1	E14	8' 0"	15' 7 1/8" (Raked)	5 1/2"	2x6 SP No.2	LB	7/16 4x8 OSB	Panel
TALL 1	E13	9' 0"	16' 2 1/8" (Raked)	5 1/2"	2x6 SP No.2	LB	7/16 4x8 OSB	Panel