


PLEASE VERIFY HOUSE WILL BE BUILT IN SAME ORIENTATION AS SHOWN

PLEASE VERIFY WINDOW CHANGES ARE CORRECT

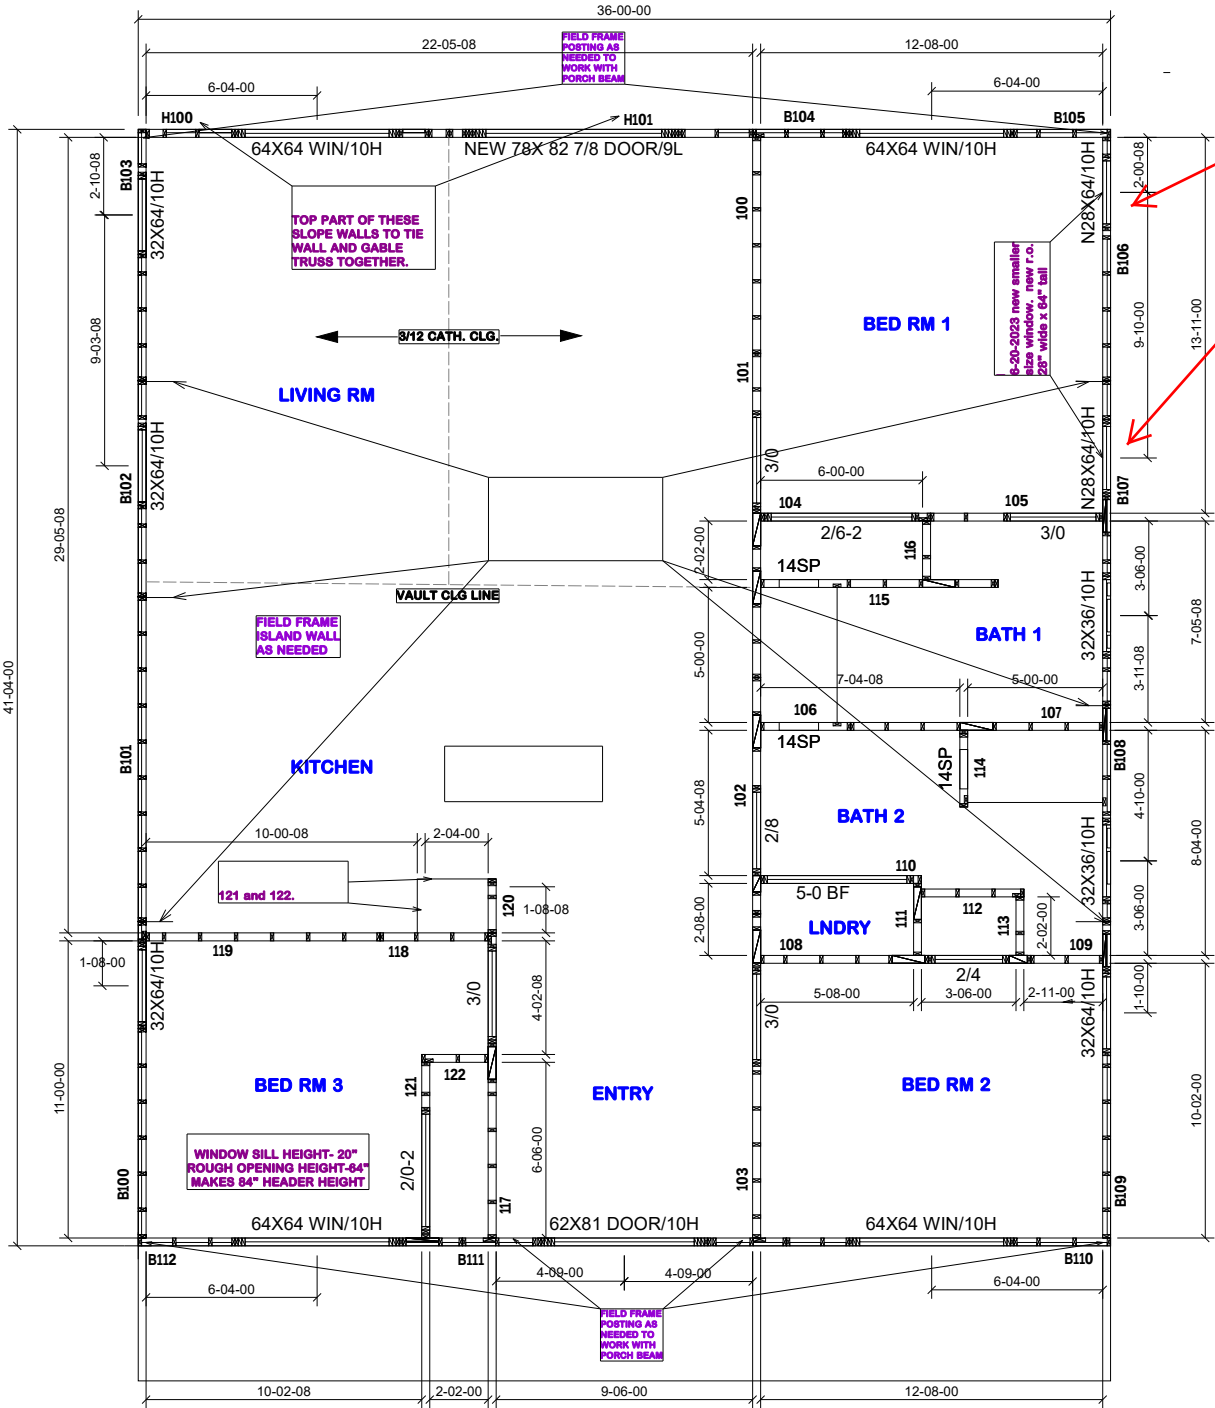

Panel				
Label	Length	Height	Thickness	Sheathing
100	8-00-00	9-01-02	3-08	N/A
101	12-00-00	9-01-02	3-08	N/A
102	8-09-00	9-01-02	3-08	N/A
103	12-00-00	9-01-02	3-08	N/A
104	6-03-08	9-01-02	3-08	N/A
105	6-04-08	9-01-02	3-08	N/A
106	3-04-00	9-01-02	3-08	N/A
107	9-04-00	9-01-02	3-08	N/A
108	10-00-00	9-01-02	3-08	N/A
109	2-08-00	9-01-02	3-08	N/A
110	5-11-08	9-01-02	3-08	N/A
111	2-08-00	9-01-02	3-08	N/A
112	3-09-08	9-01-02	3-08	N/A
113	2-02-00	9-01-02	3-08	N/A
114	2-10-00	9-01-02	3-08	N/A
115	8-09-08	9-01-02	3-08	N/A
116	2-02-00	9-01-02	3-08	N/A
117	11-03-08	9-01-02	3-08	N/A
118	4-00-00	9-01-02	3-08	N/A
119	8-08-00	9-01-02	3-08	N/A
120	2-00-00	9-01-02	3-08	N/A
121	6-06-00	9-01-02	3-08	N/A
122	2-05-08	9-01-02	3-08	N/A
B100	11-08-08	9-01-02	3-08	7/16" 4x8 OSB
B101	12-00-04	9-01-02	3-08	7/16" 4x8 OSB
B102	8-00-00	9-01-02	3-08	7/16" 4x8 OSB
B103	9-03-12	9-01-02	3-08	7/16" 4x8 OSB
B104	3-05-08	9-01-02	3-08	7/16" 4x8 OSB
B105	9-09-08	9-01-02	3-08	7/16" 4x8 OSB
B106	9-00-04	9-01-02	3-08	7/16" 4x8 OSB
B107	12-00-00	9-01-02	3-08	7/16" 4x8 OSB
B108	8-00-04	9-01-02	3-08	7/16" 4x8 OSB
B109	11-08-08	9-01-02	3-08	7/16" 4x8 OSB
B110	12-00-00	9-01-02	3-08	7/16" 4x8 OSB
B111	12-00-00	9-01-02	3-08	7/16" 4x8 OSB
B112	12-00-00	9-01-02	3-08	7/16" 4x8 OSB
H100	10-05-08	11-08-04 (Raked)	3-08	7/16" 4x8 OSB
H101	12-00-00	11-10-09 (Raked)	3-08	7/16" 4x8 OSB


Door						
Quantity	Label	Width	Height	Header Height	Header Material	Plies
1	2/4	2-06-00	6-10-14	6-10-14	2x4 SPF No.2	1
1	2/8	2-10-00	6-10-14	6-10-14	2x4 SPF No.2	1
4	3/0	3-02-00	6-10-14	6-10-14	2x4 SPF No.2	1
1	2/0-2	4-02-00	6-10-14	6-10-14	2x4 SPF No.2	1
1	5-0 BF	5-02-00	6-10-14	6-10-14	2x4 SPF No.2	1
1	62X81 DOOR/10H	5-02-00	6-10-14	6-10-14	2x10 SP No.2	1
1	2/6-2	5-02-08	6-10-14	6-10-14	2x4 SPF No.2	1
1	NEW 78X 82 7/8 DOOR/9L	6-06-00	6-10-14	6-10-14	1-3/4" x 9-1/4" VERSA-LAM® 2.0 3100 SP	1

Window						
Quantity	Label	Width	Height	Header Height	Header Material	Plies
2	N28X64/10H	2-04-00	5-04-00	7-00-00	2x10 SP No.2	1
2	32X36/10H	2-08-00	3-00-00	7-00-00	2x10 SP No.2	1
4	32X64/10H	2-08-00	5-04-00	7-00-00	2x10 SP No.2	1
4	64X64 WIN/10H	5-04-00	5-04-00	7-00-00	2x10 SP No.2	1

- NOTES:
- PLAN DATE: 3-24-2023
 - FOUNDATION: PIERS
 - 9'-1 1/8" WALL HEIGHT
 - 7/16" OSB SHEATHING (NAILED 3" EDGE/ 6" FIELD)
 - EXTERIOR DIMENSIONS TO FACE OF STUD
 - 16" O.C. -ALL WALLS
 - 2 TOP PLATES- ALL WALLS.
 - SYP #2 PLATES
 - SPF #2 STUDS
 - SYP #2 HEADER MATERIAL

- EXCLUSIONS:
- NO BLOCKING, EXCEPT IF AT SHEATHING SEAMS
 - PSL POSTING IF ANY IS CALLED OUT
 - BATH TUB KNEE WALLS
 - ANY METAL HARDWARE
 - ANY FIELD FRAMED AREAS NOTED ON THIS LAYOUT.

GREEN R PANEL

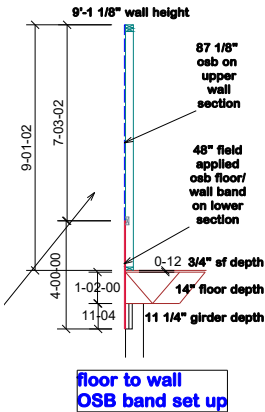

SINGLE STORY LAYOUT

ALL EXTERIOR WALL DIMENSIONS ARE TO FACE OF STUD

EW AND APPROVAL PURPOSES ONLY.