


Wall Legend	
Height	Color
0"	
8' 1-1/8"	
8' 1-5/8"	
8' 3-5/8"	
9' 1-1/8"	
9' 2-1/4"	
9' 4-1/4"	
10' 1-3/4"	
10' 3-1/4"	
18' 3-3/8"	
18' 5-3/8"	
20' 5"	
30' 6-3/4"	

GROUND FLOOR

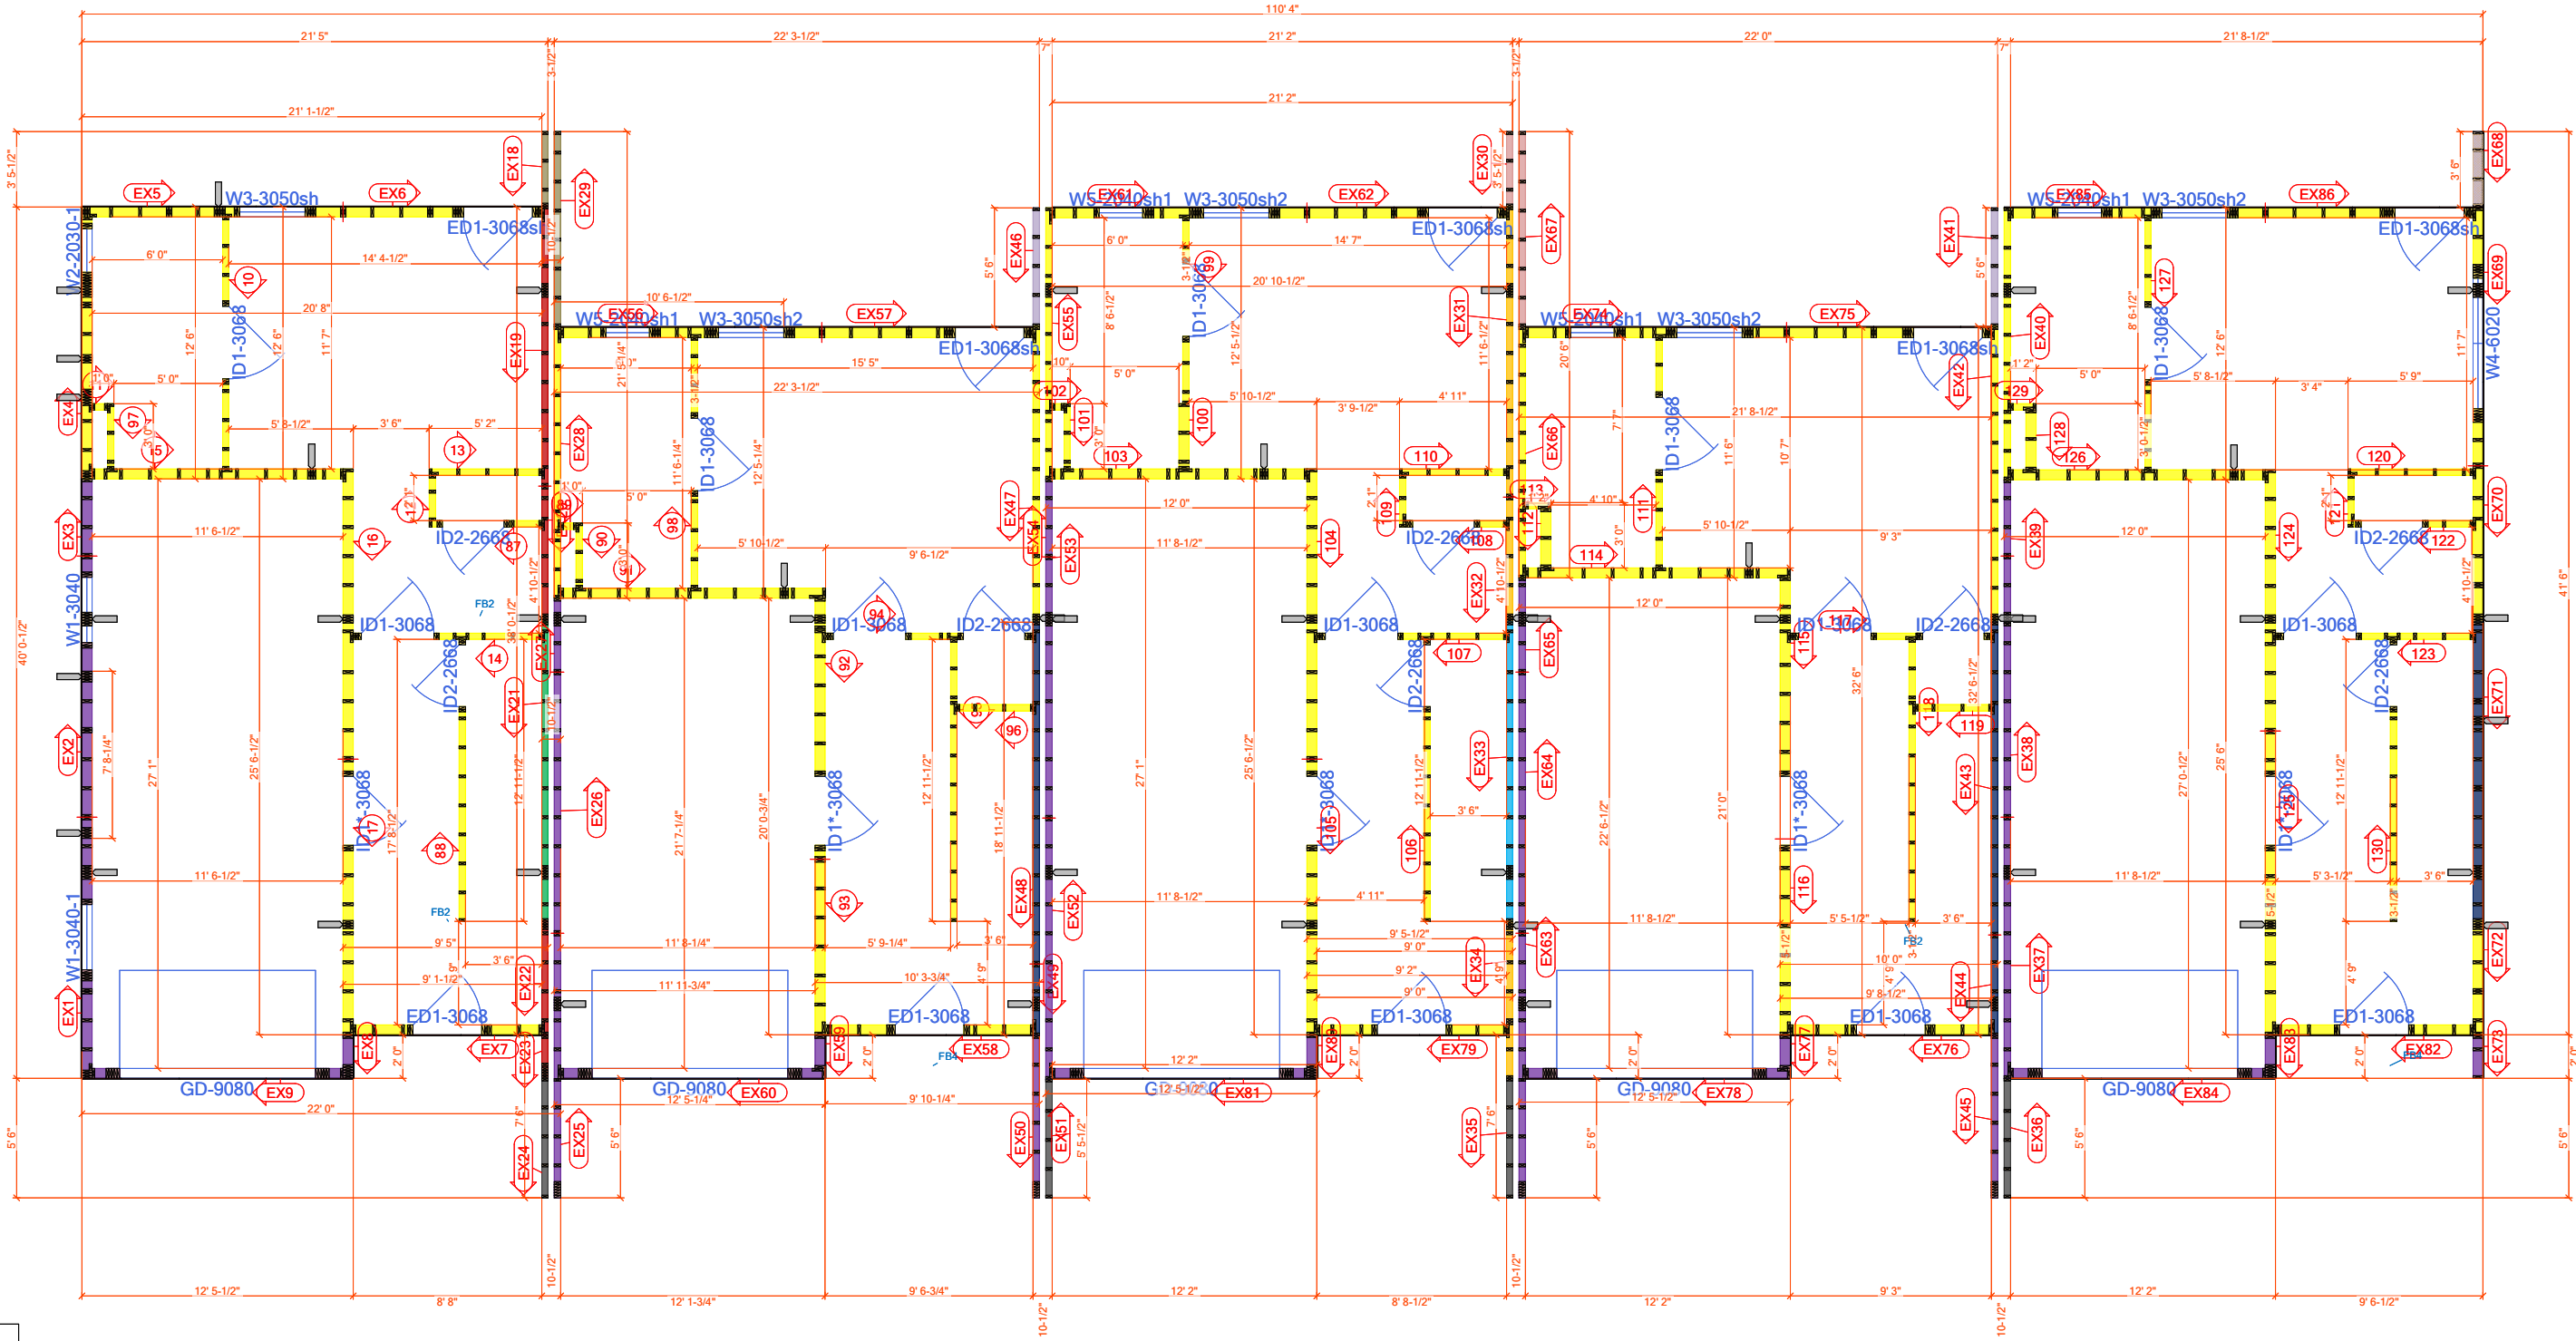

Rough Opening Schedule						
Quantity	Type	Width	Height	Finished Height	Header Depth	Wall Width
1	W1-3040-1	3' 0"	4' 0"	6' 10"	10-3/4"	5-1/2"
1	W1-3040	3' 0"	4' 0"	6' 10"	8-3/4"	5-1/2"
1	W2-2030-1	2' 0"	3' 0"	6' 10"	8-3/4"	5-1/2"
1	W3-3050sh	3' 0"	5' 0"	6' 10"	8-3/4"	5-1/2"
5	ED1-3068sh	3' 2"	6' 10"	6' 10"	8-3/4"	5-1/2"
5	ED1-3068	3' 2"	6' 10"	6' 10"	8-3/4"	5-1/2"
5	GD-9080	9' 0"	8' 0"	7' 9-3/4"	1' 1-3/8"	5-1/2"
10	ID1-3068	3' 4"	6' 10-1/2"	6' 10-1/2"	1-1/2"	3-1/2"
5	ID1*-3068	3' 2"	6' 10-1/2"	6' 10-1/2"	8-3/4"	5-1/2"
4	W5-2040sh1	2' 0"	4' 0"	6' 10"	8-3/4"	5-1/2"
4	W3-3050sh2	3' 0"	5' 0"	6' 10"	8-3/4"	5-1/2"
1	W4-6020	6' 0"	2' 0"	6' 10"	10-3/4"	5-1/2"
8	ID2-2668	2' 10"	6' 10-1/2"	6' 10-1/2"	1-1/2"	3-1/2"