




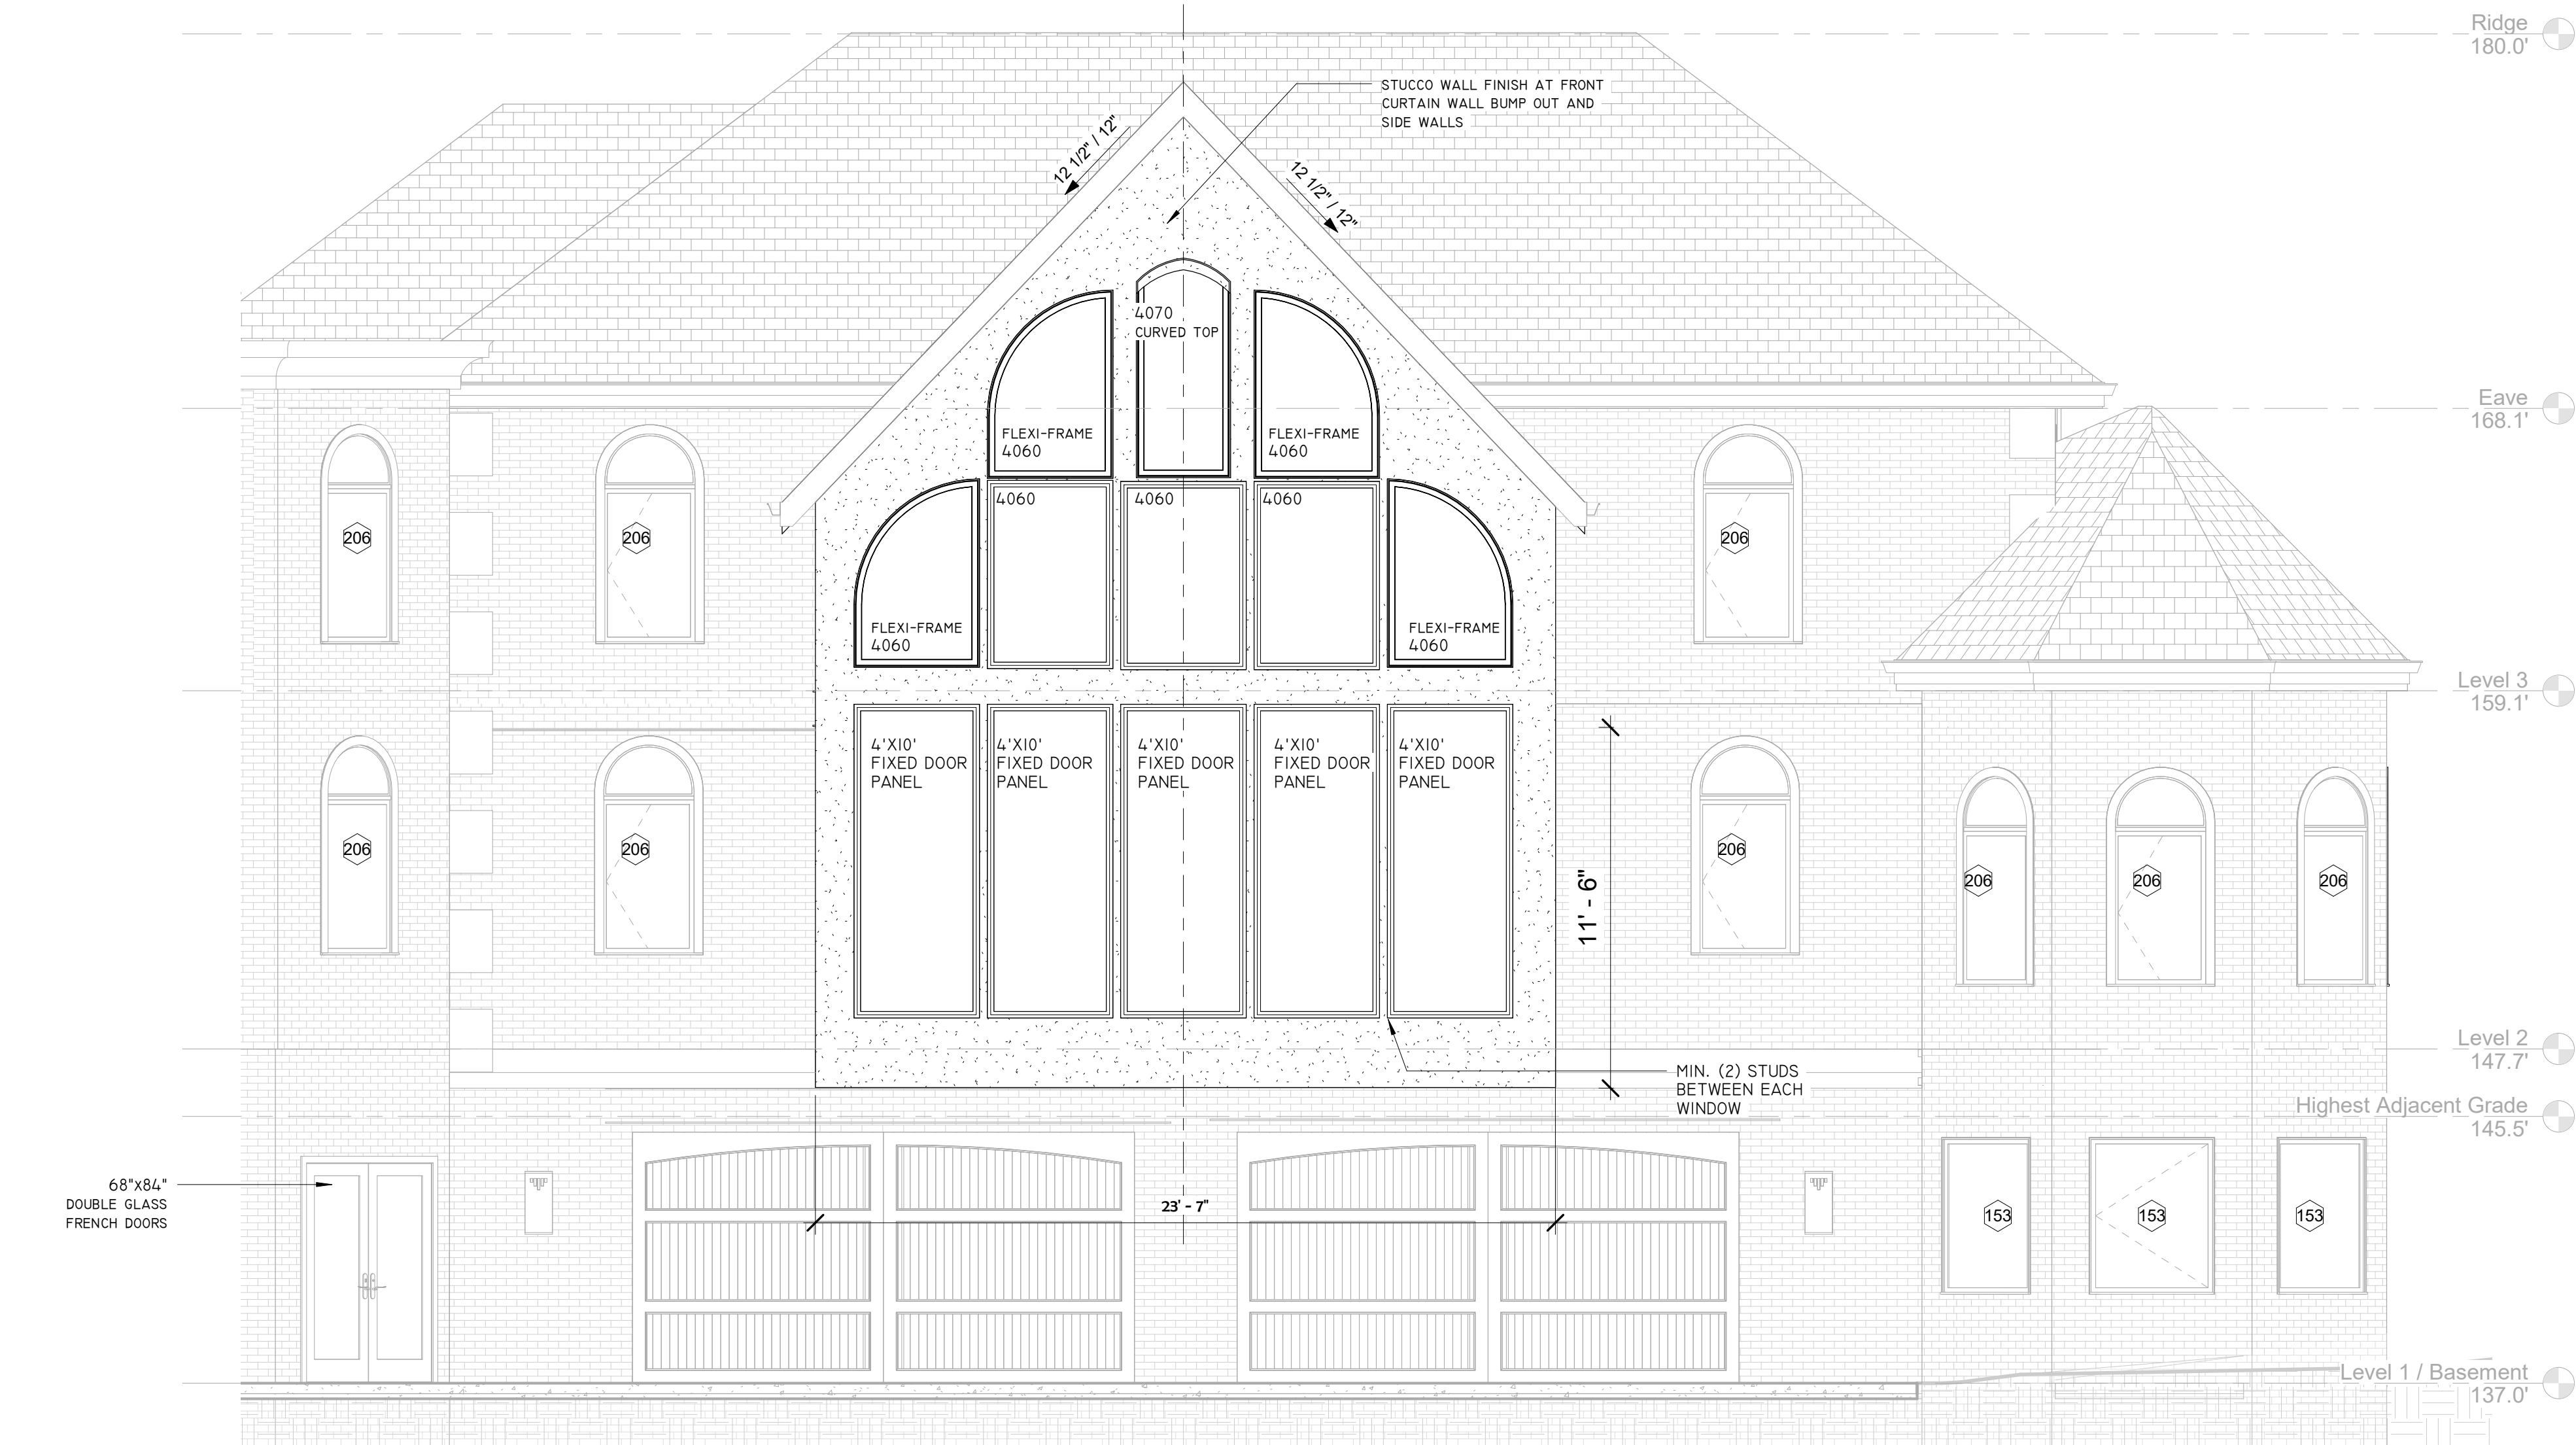


① Front Curtain Wall Elevation
1/4" = 1'-0"

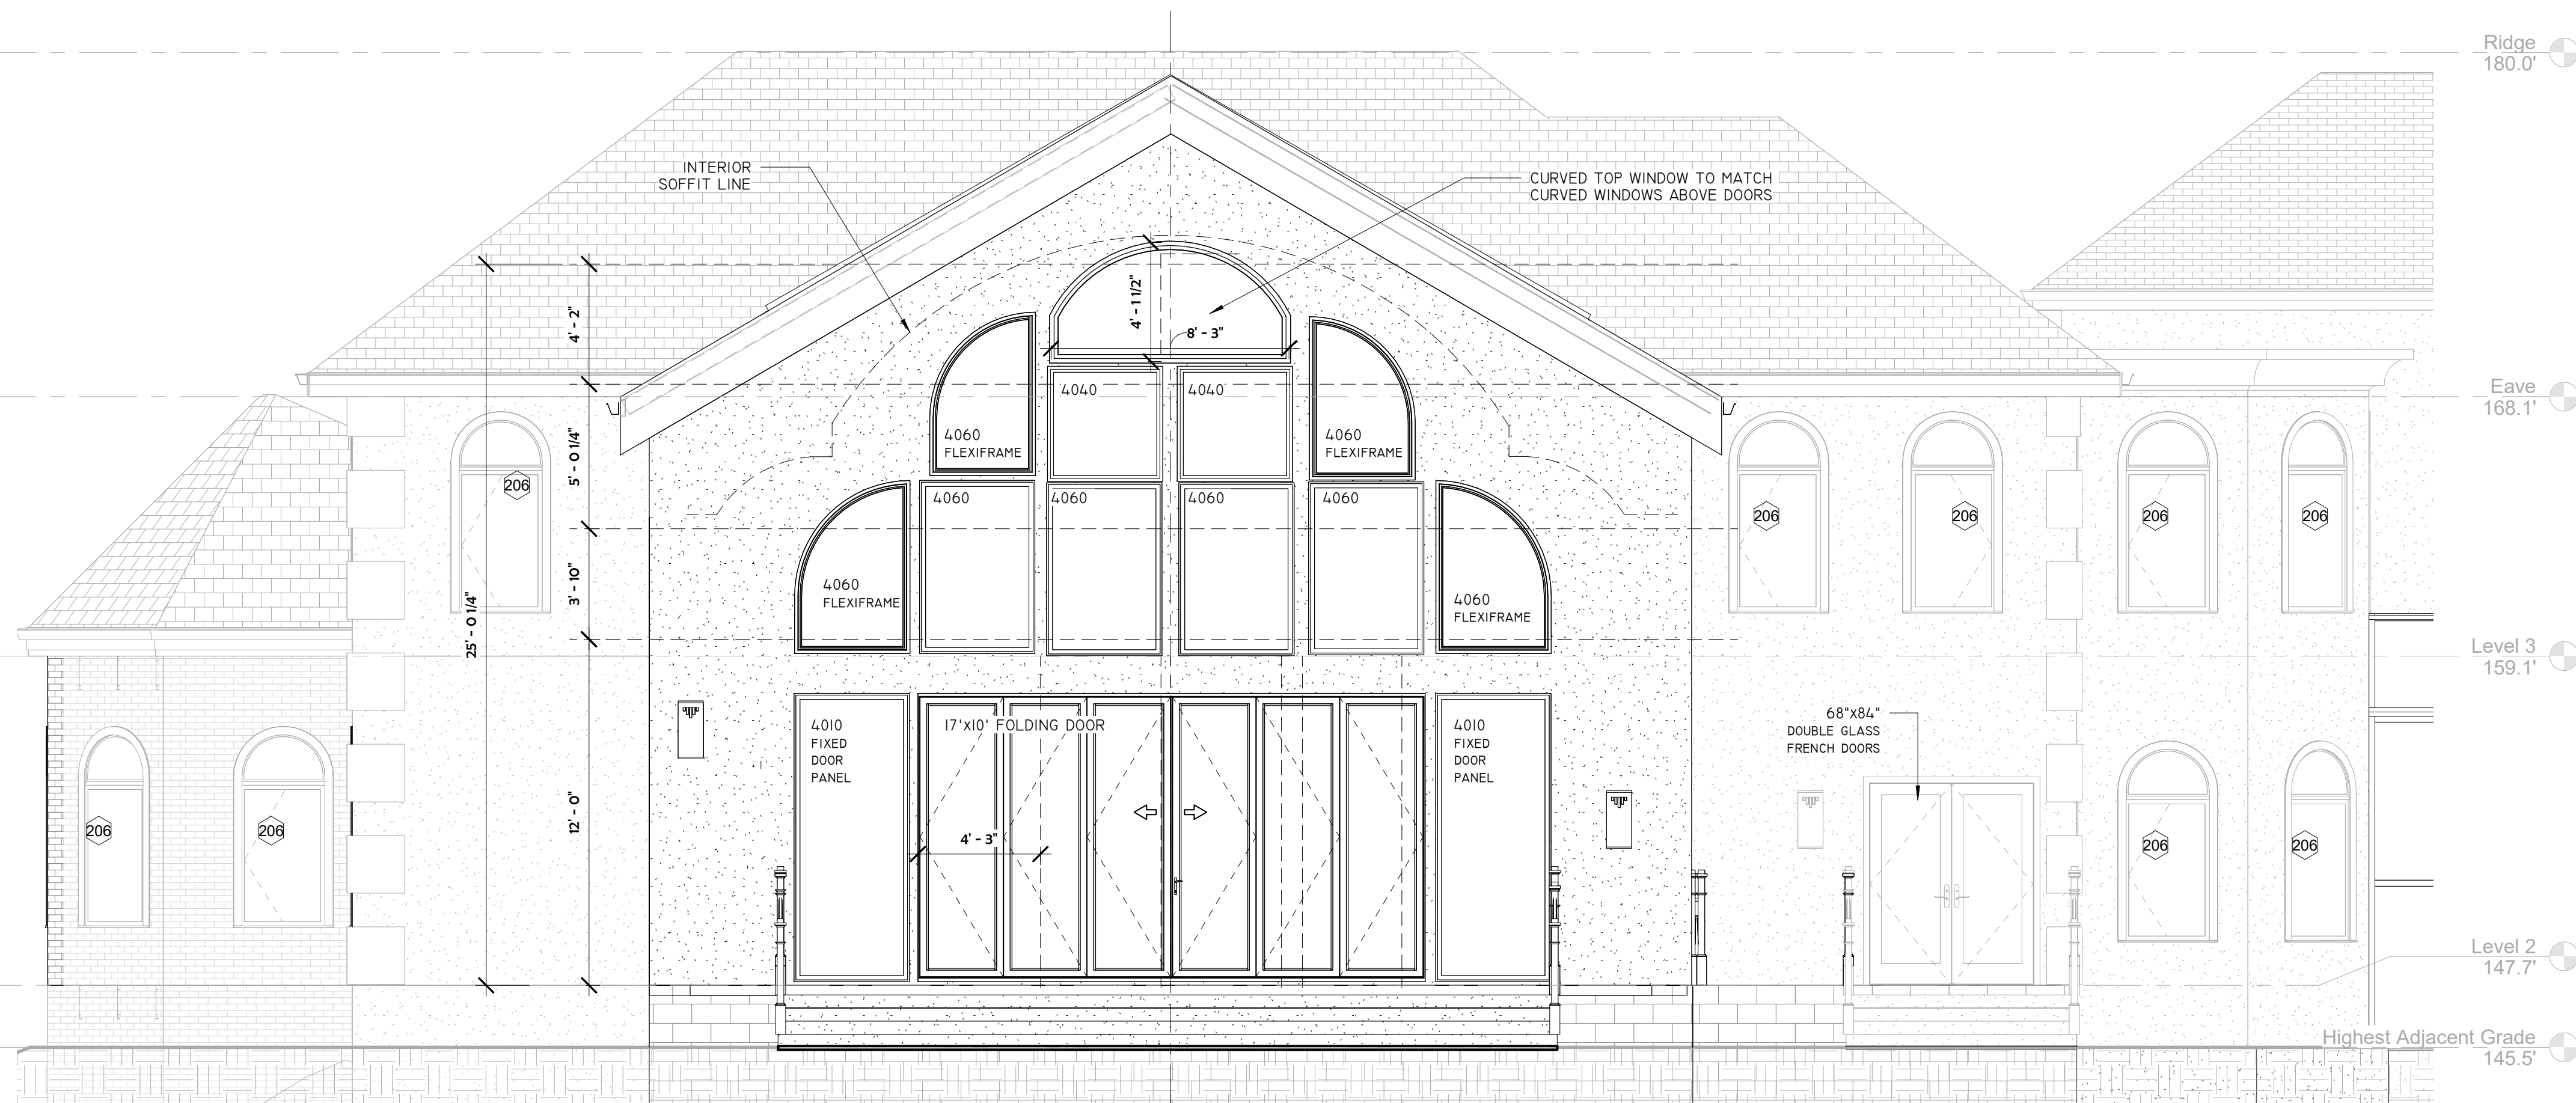

② Rear Curtain Wall Elevation
1/4" = 1'-0"

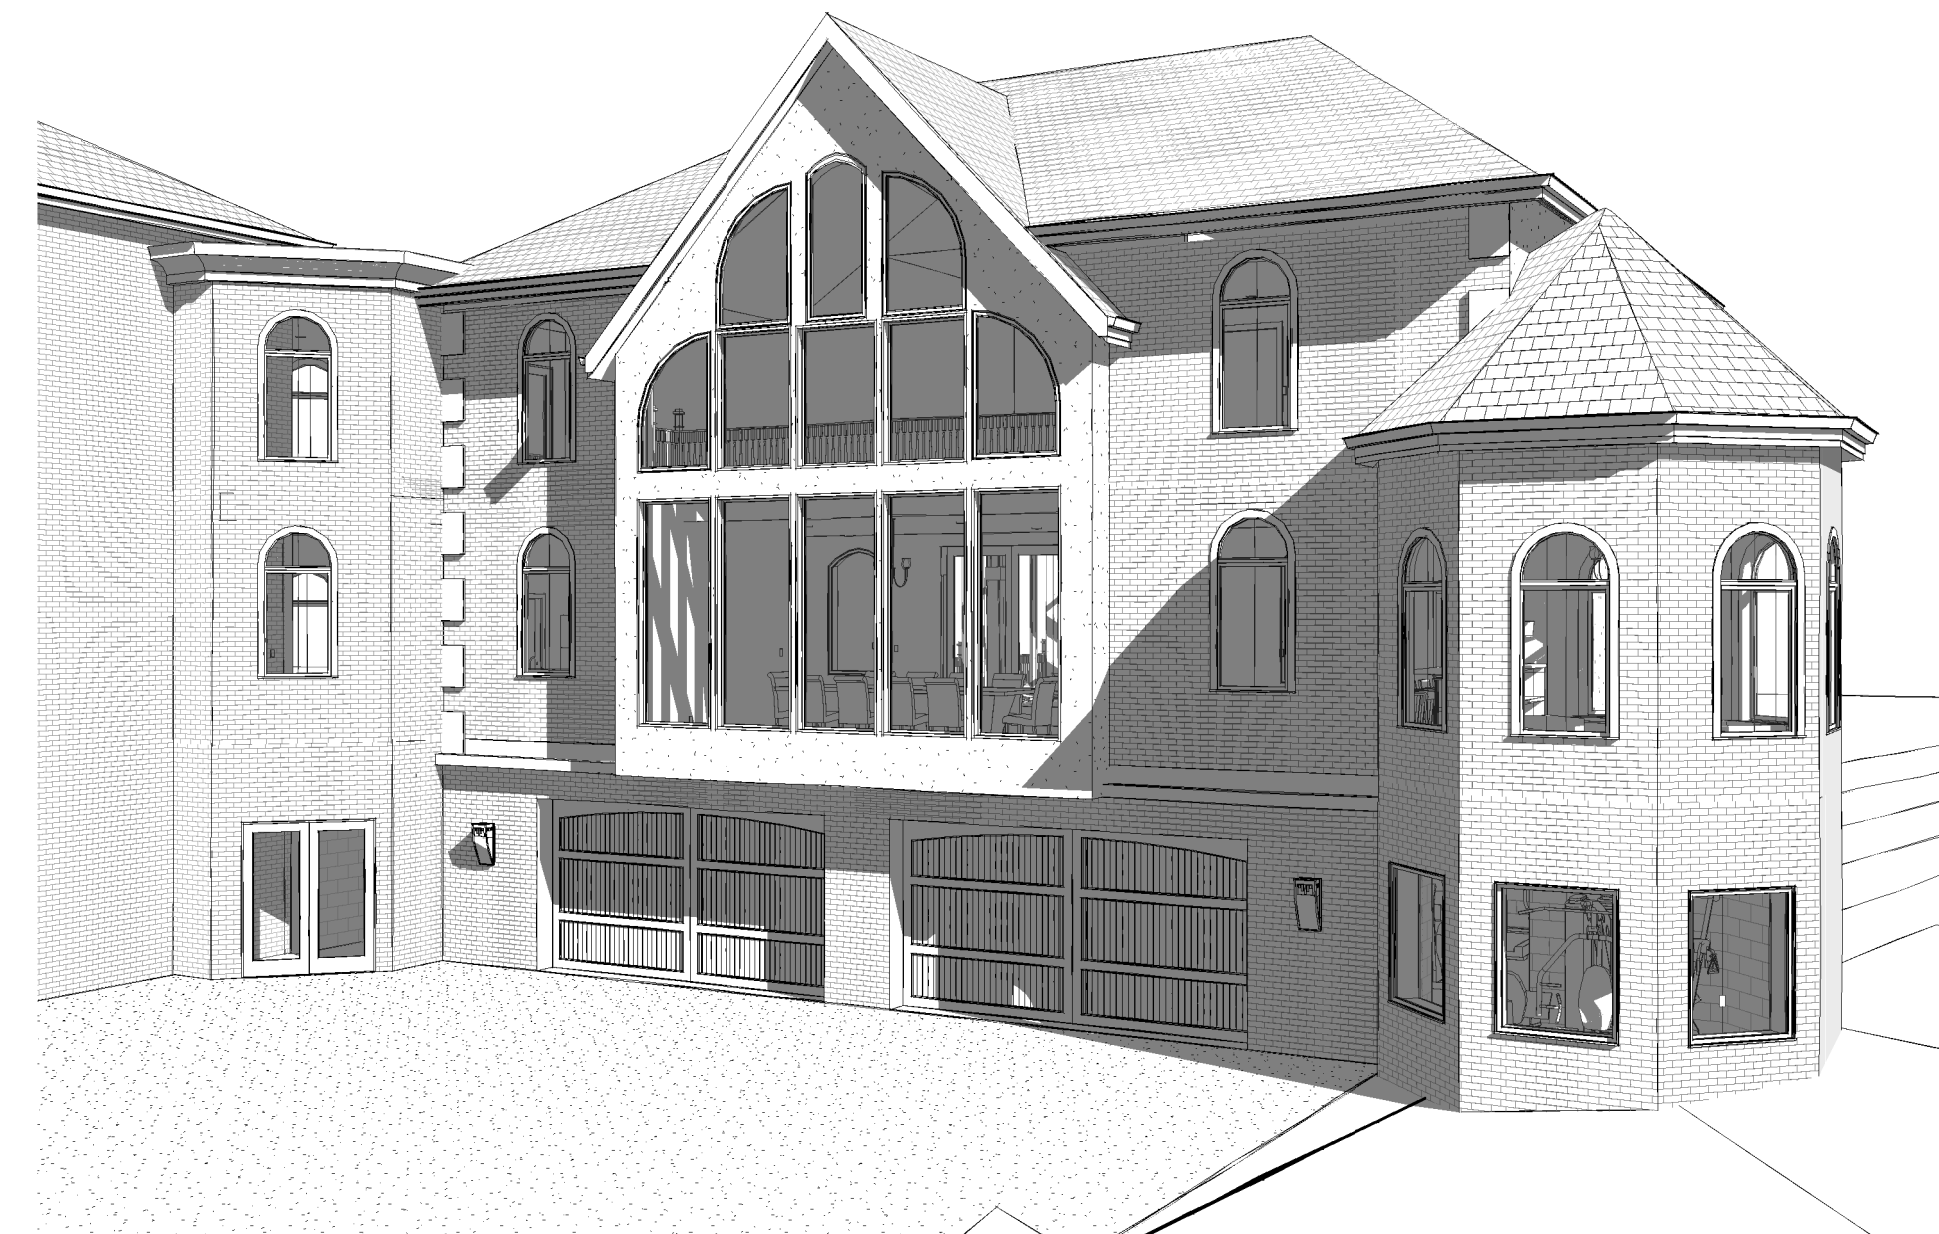

③ Front Right

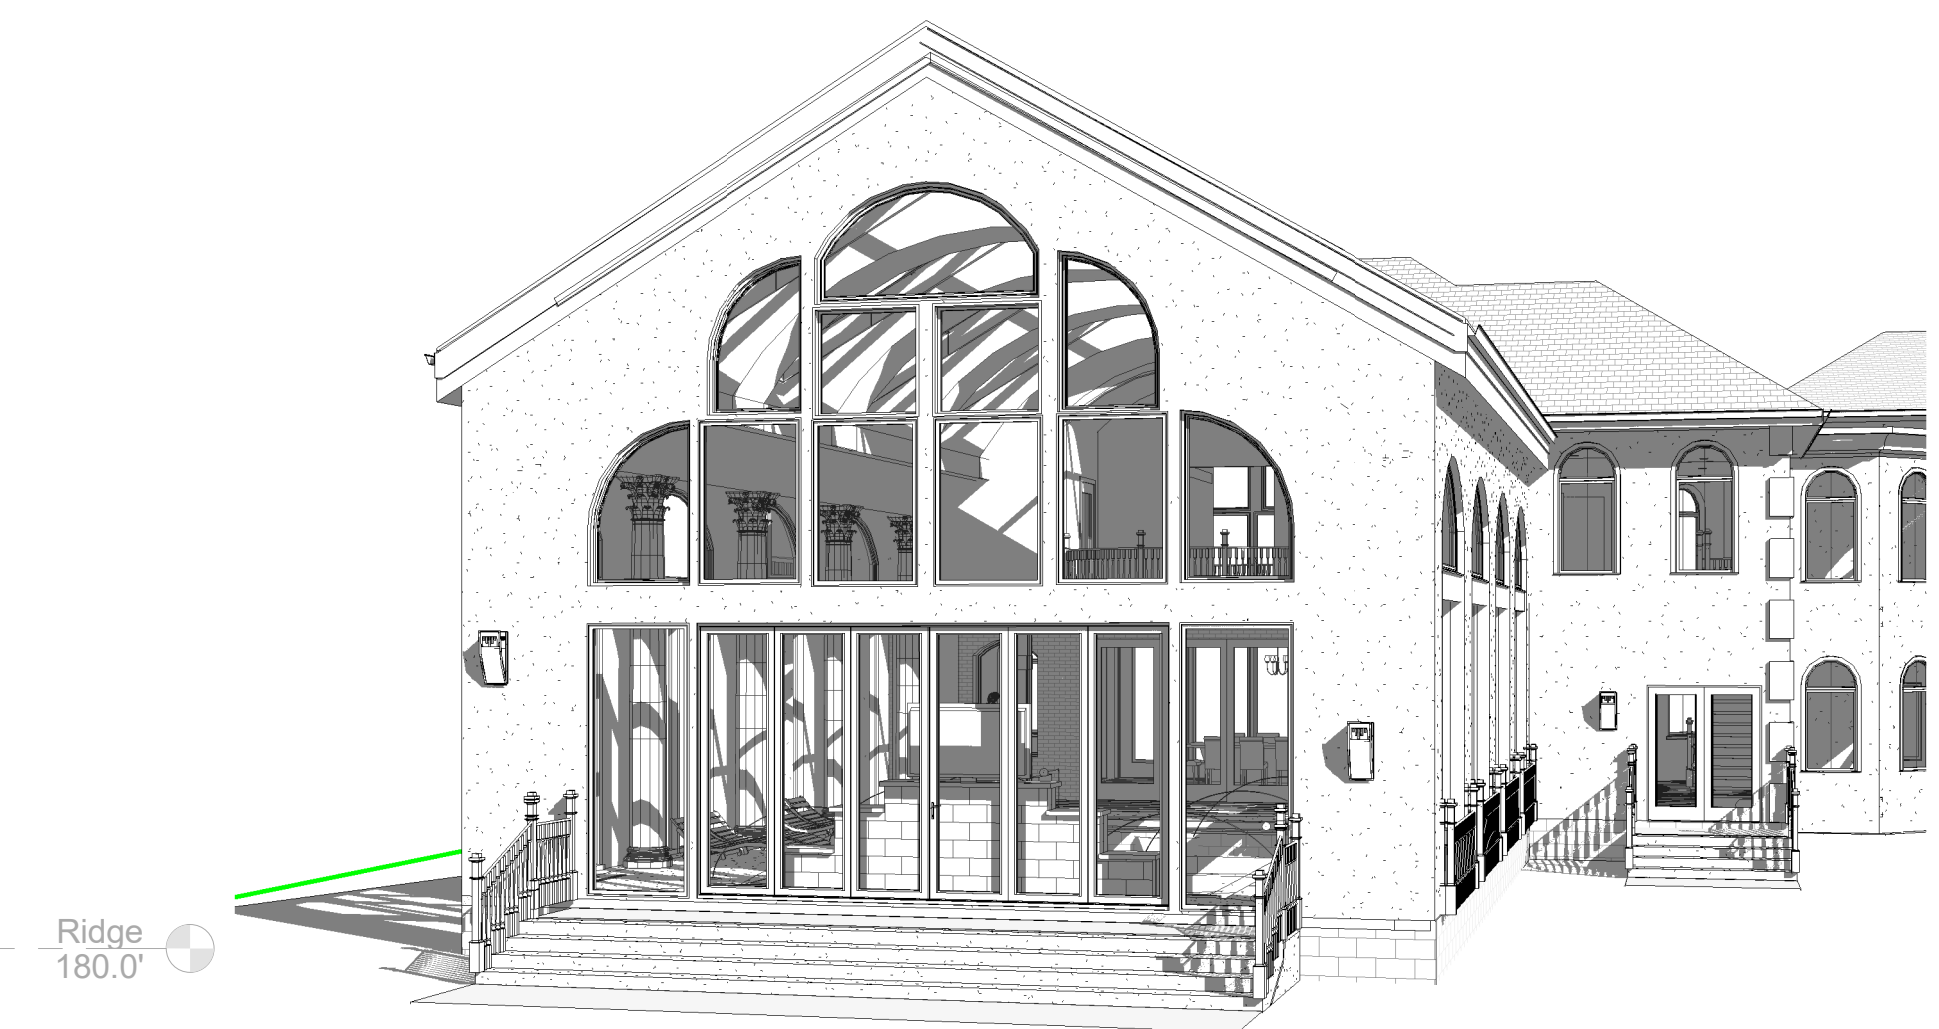

④ Rear Right 1

TYPE MARK & LOCATION ON PLANS	ELEVATION DRAWING	WINDOW TYPE	QUANTITY
206 TYPICAL CURVE TOP WINDOW		CASEMENT TEMPERED CURVED TOP WINDOW	25
153 BASEMENT / LEVEL I FITNESS ROOM		STANDARD CASEMENT	3
NOTE: TEMPERED GLAZING REQUIRED WHERE SILL OF WINDOW IS LESS THAN 1'-6" ABOVE FF. ELEVATION, IN WET AREAS & / OR WHERE GLASS EXCEEDS 9 SF. THIS WINDOW SCHEDULE DOES NOT CONTAIN WINDOWS IN CURTAIN WALL - SEE ELEVATION VIEWS FOR DETAILS AT CURTAIN WALLS			

○ window Legend
1/4" = 1'-0"




① Left Elevation - Window Tags
3/16" = 1'-0"




② Right Elevation - Window Tags
3/16" = 1'-0"

TYPE MARK & LOCATION ON PLANS	ELEVATION DRAWING	WINDOW TYPE	QUANTITY
206 TYPICAL CURVE TOP WINDOW		CASEMENT TEMPERED CURVED TOP WINDOW	25
153 BASEMENT / LEVEL I FITNESS ROOM		STANDARD CASEMENT	3
NOTE: TEMPERED GLAZING REQUIRED WHERE SILL OF WINDOW IS LESS THAN 1'-6" ABOVE FF. ELEVATION, IN WET AREAS & / OR WHERE GLASS EXCEEDS 9 SF. THIS WINDOW SCHEDULE DOES NOT CONTAIN WINDOWS IN CURTAIN WALL - SEE ELEVATION VIEWS FOR DETAILS AT CURTAIN WALLS			


○ window Legend
1/4" = 1'-0"

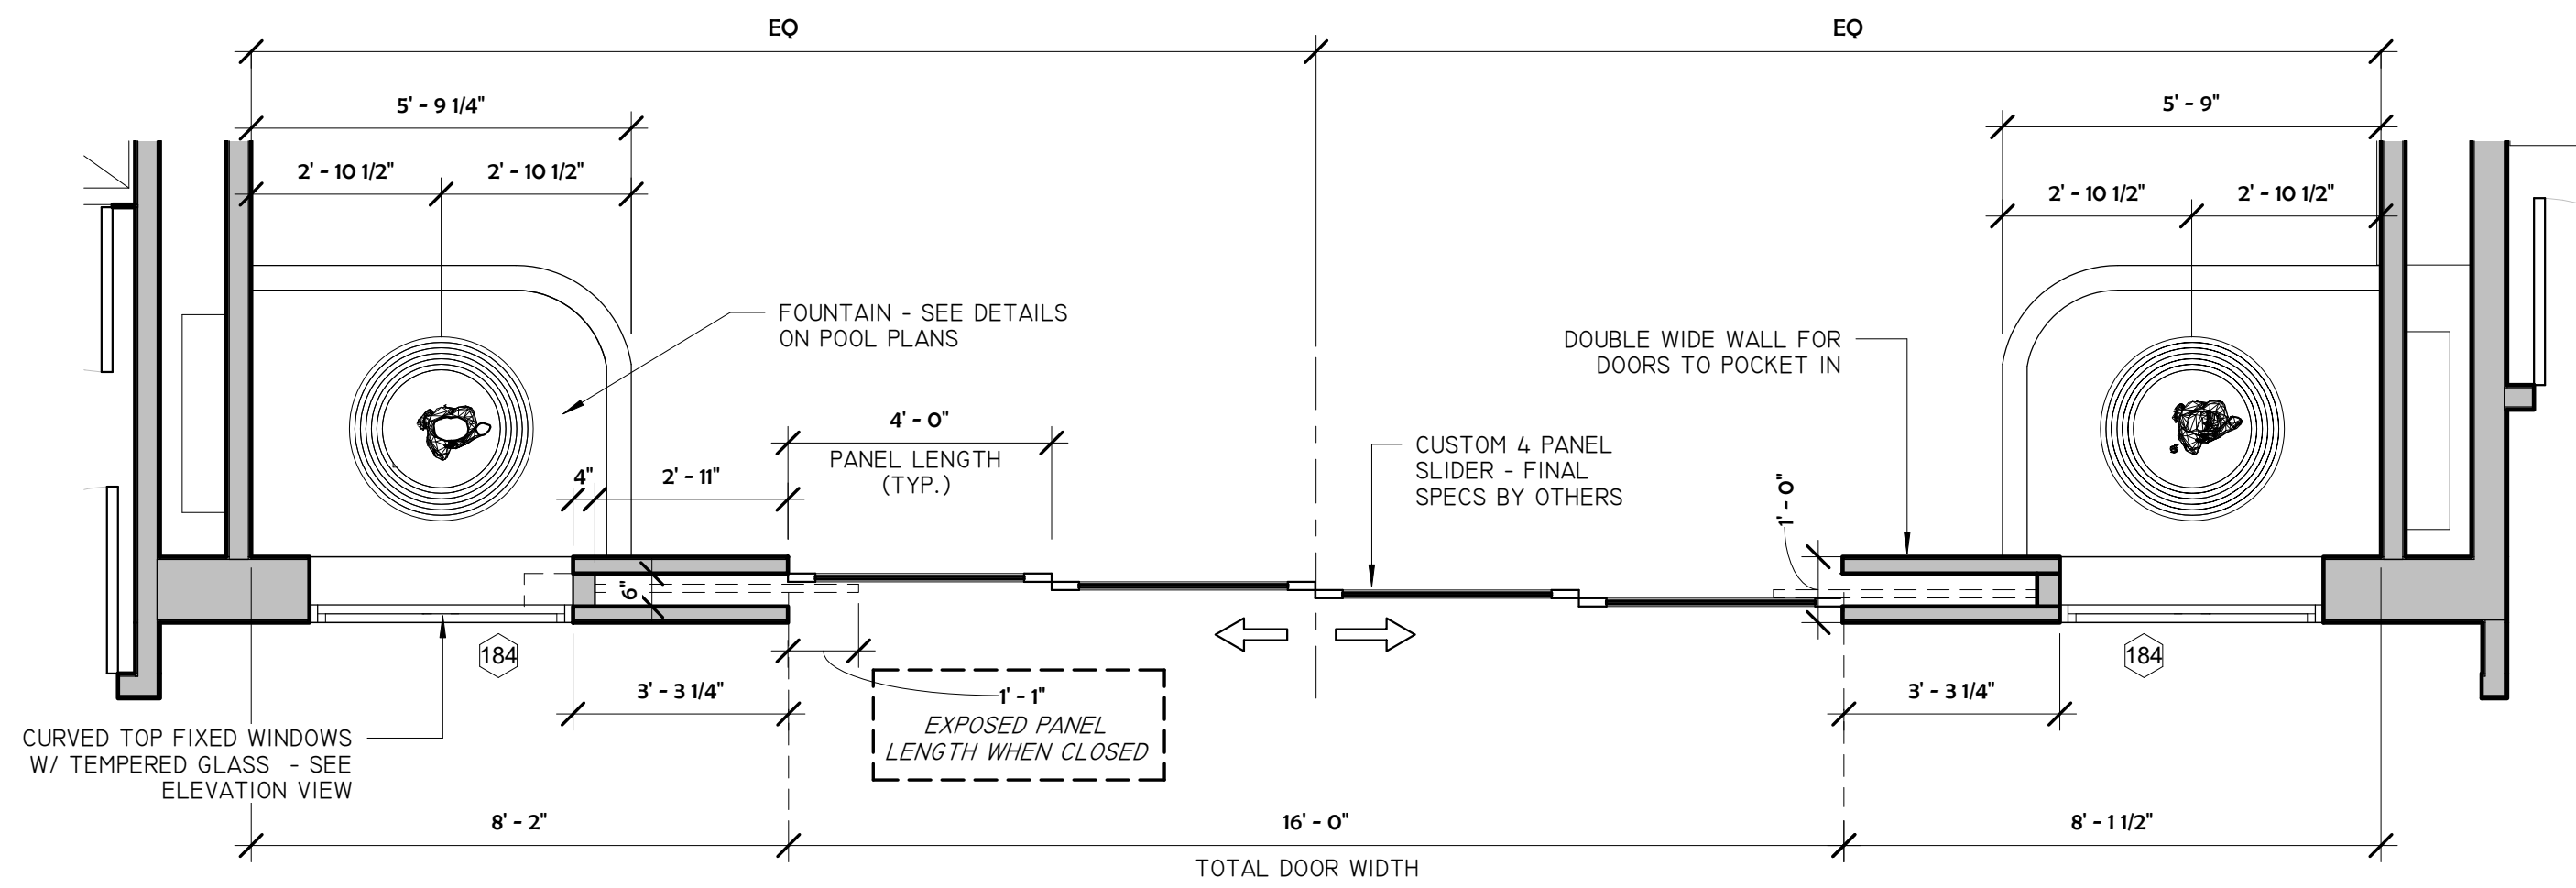

① Sliding Door Detail - Pool to Living Area
3/8" = 1'-0"

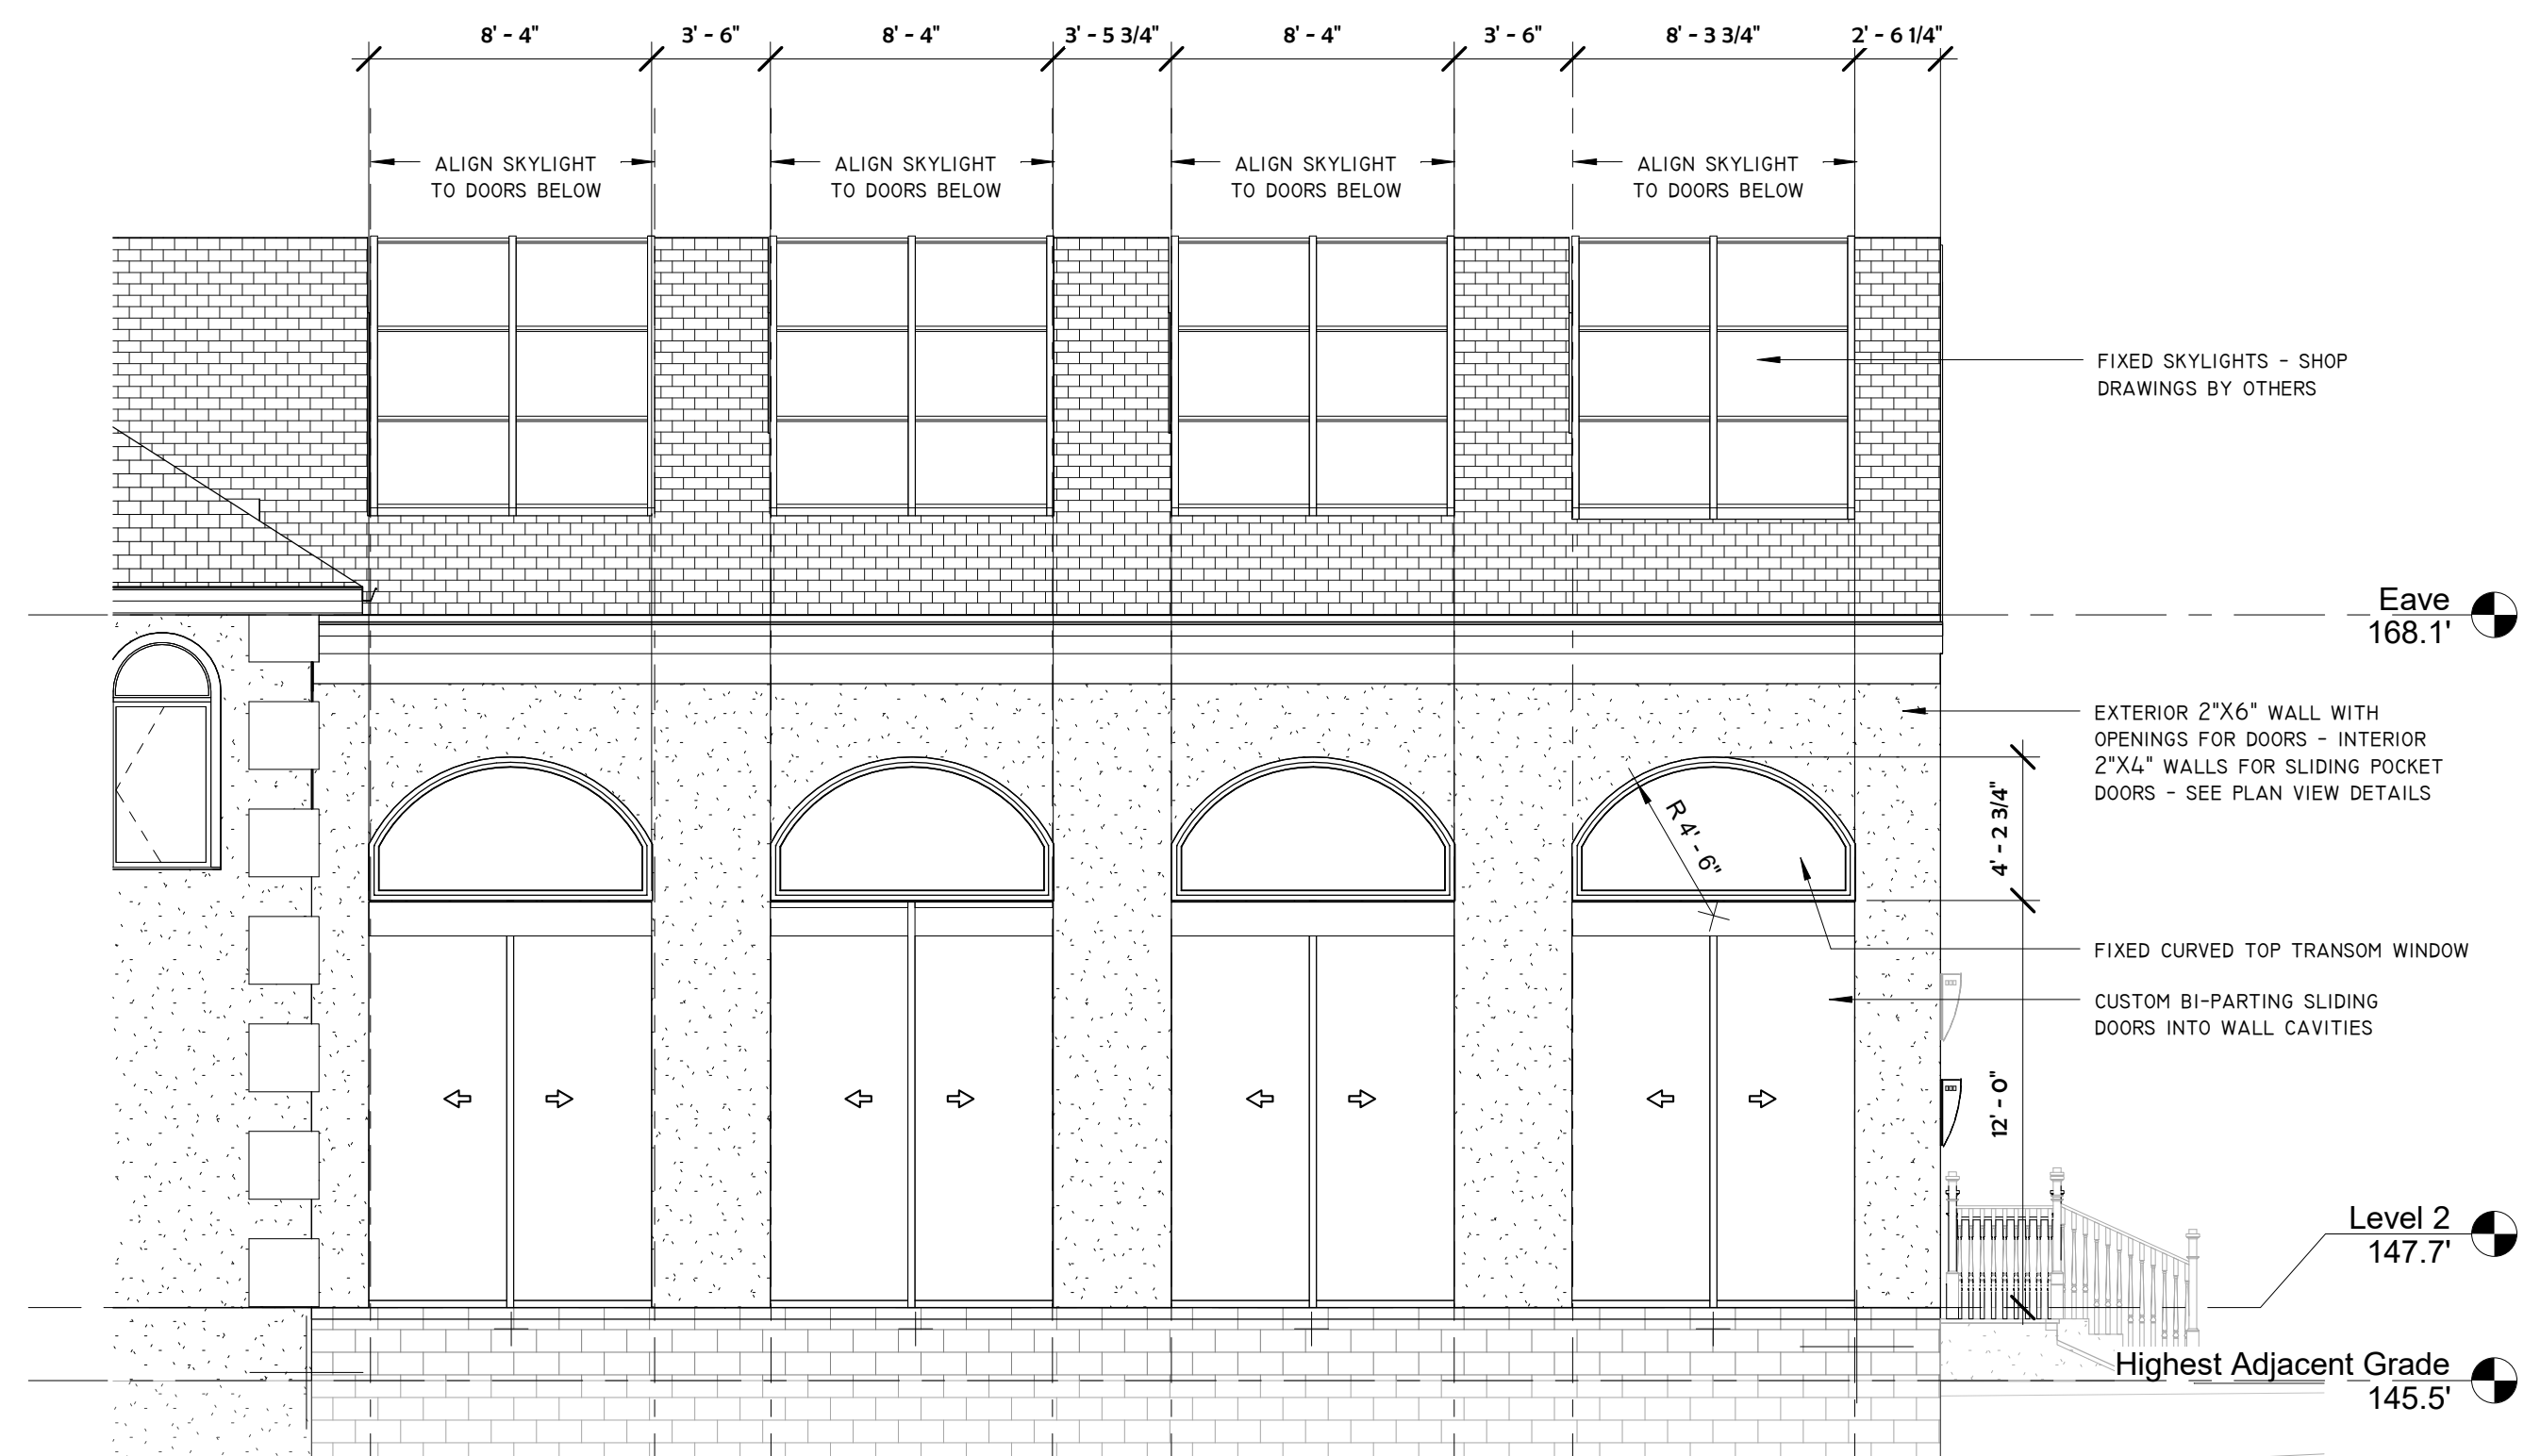

③ Sliding Glass Door Elevation
3/16" = 1'-0"

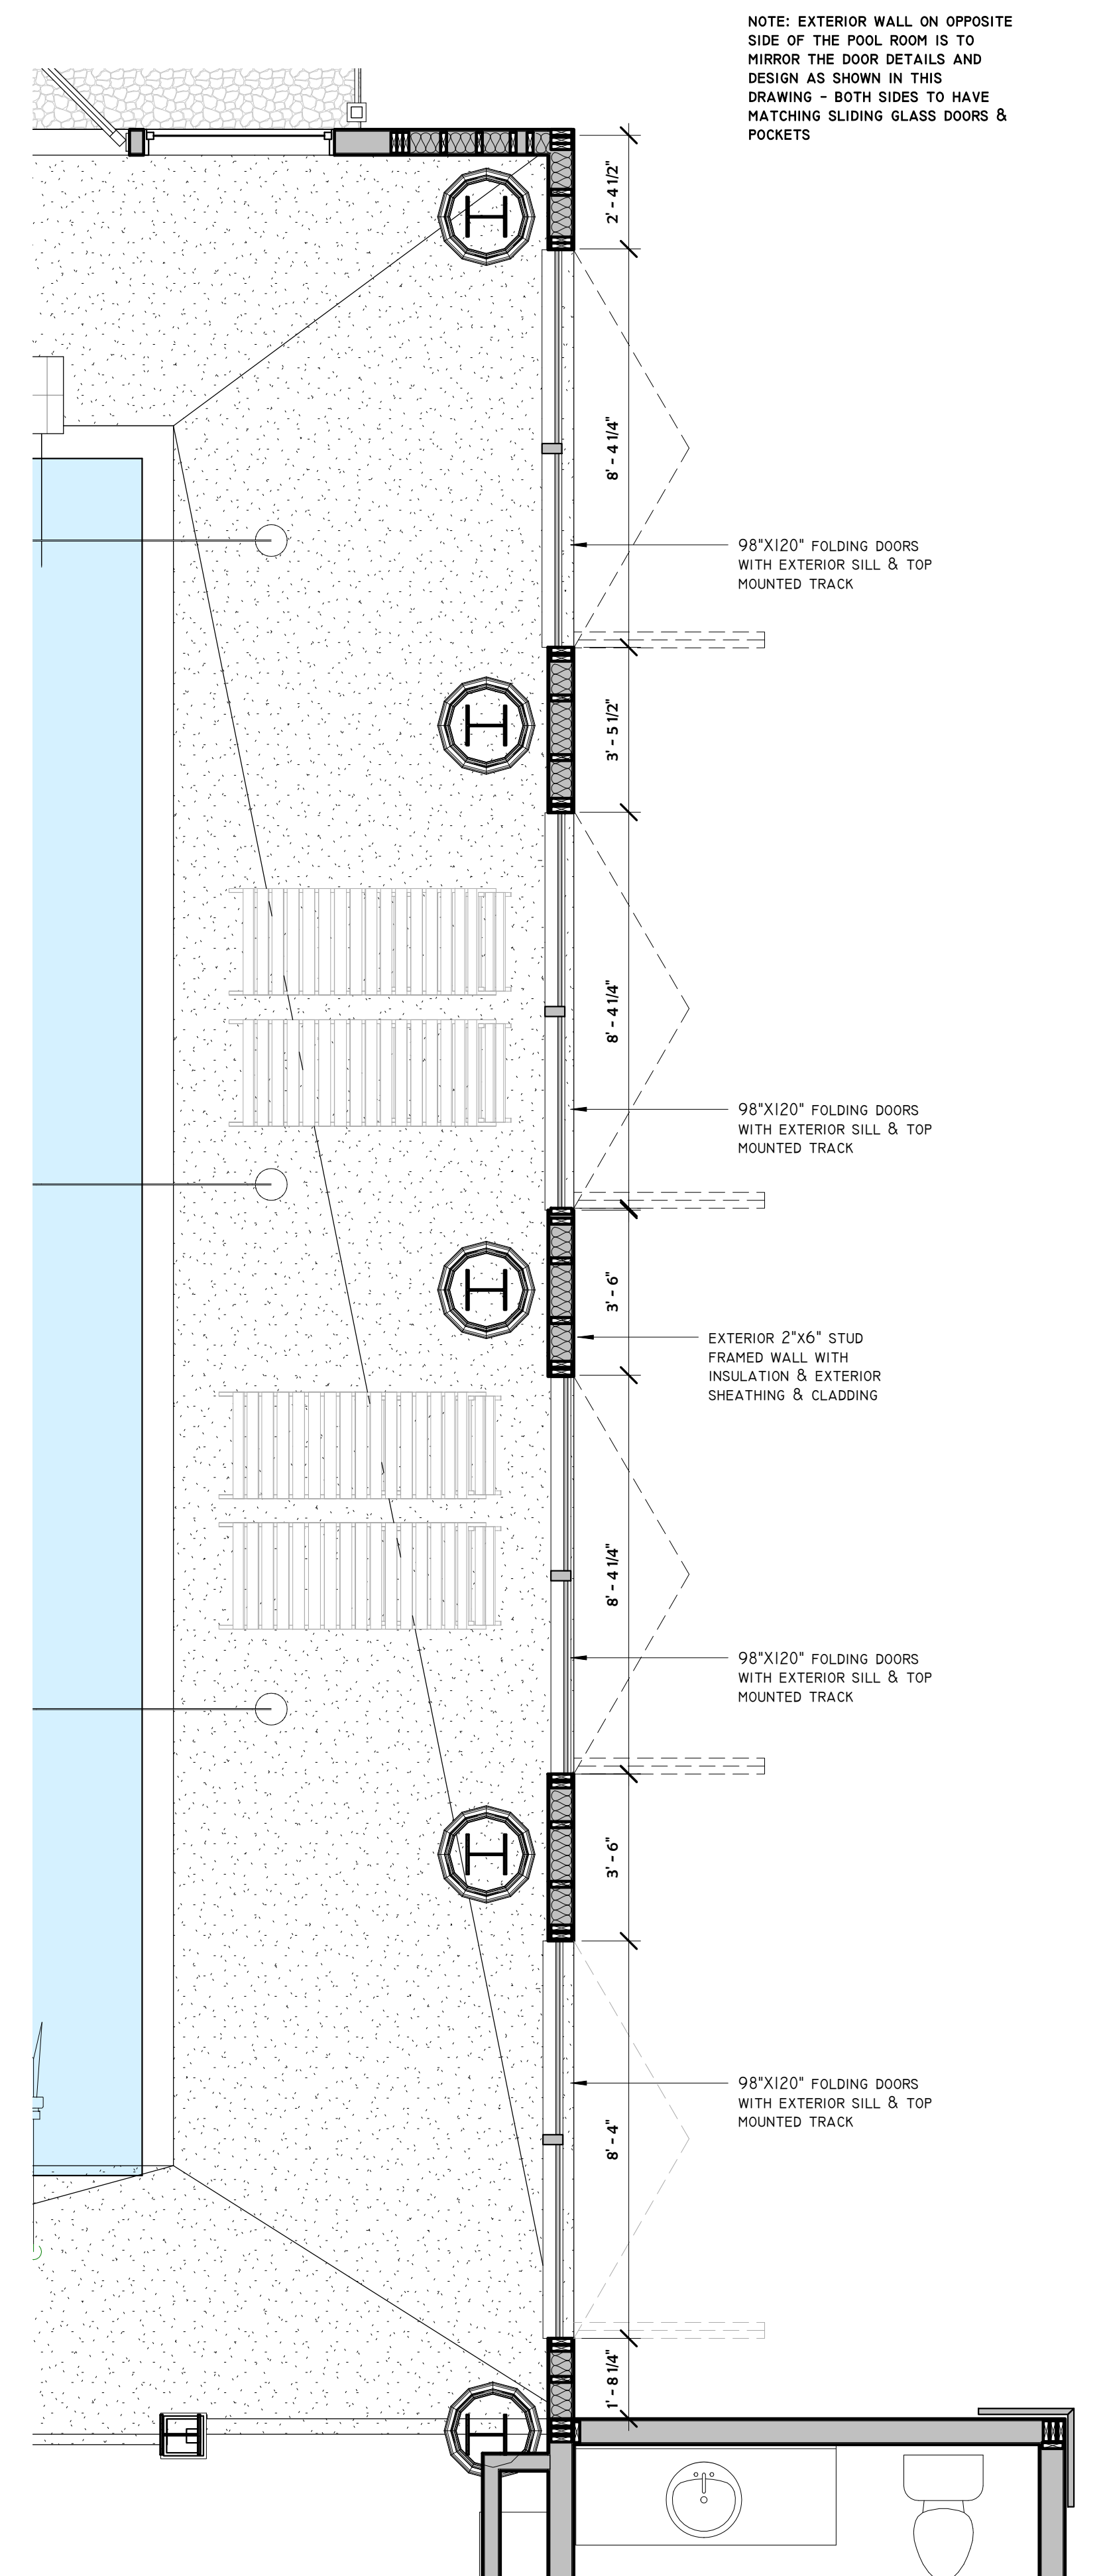

④ Level 2 Floor Plan - Callout 4
3/8" = 1'-0"