
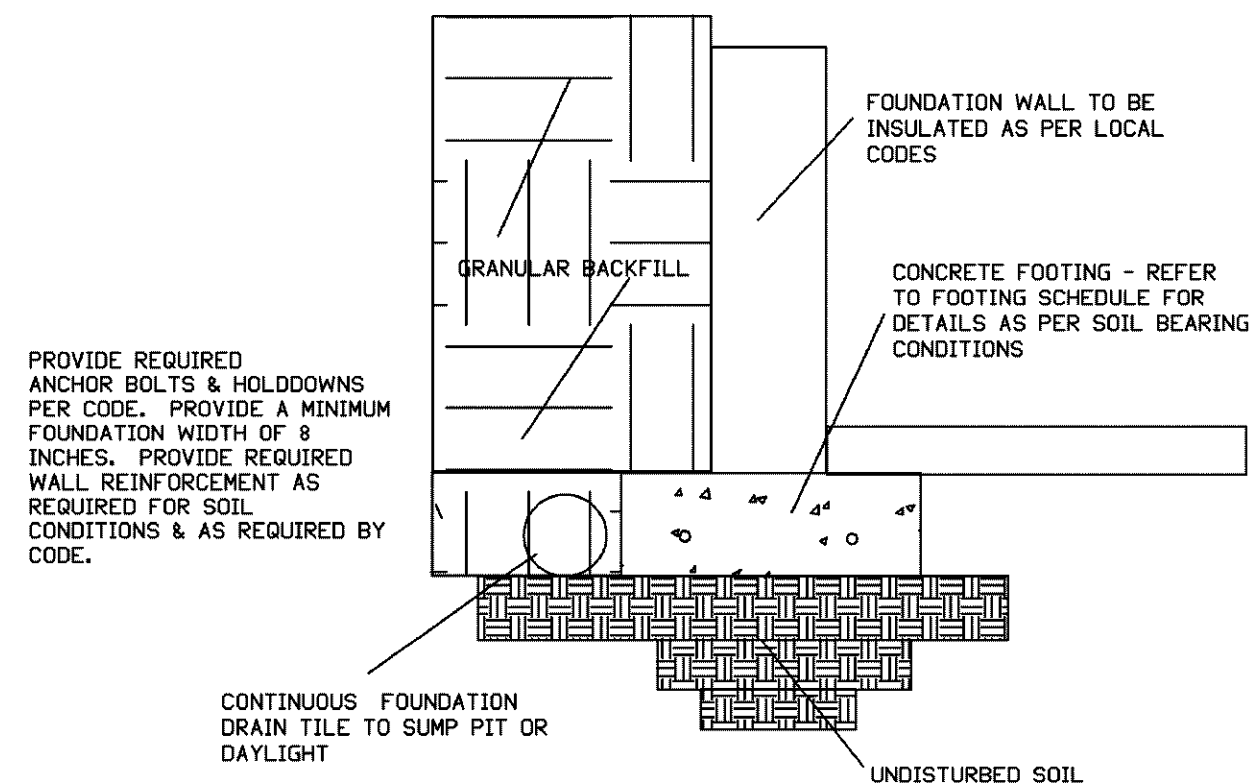


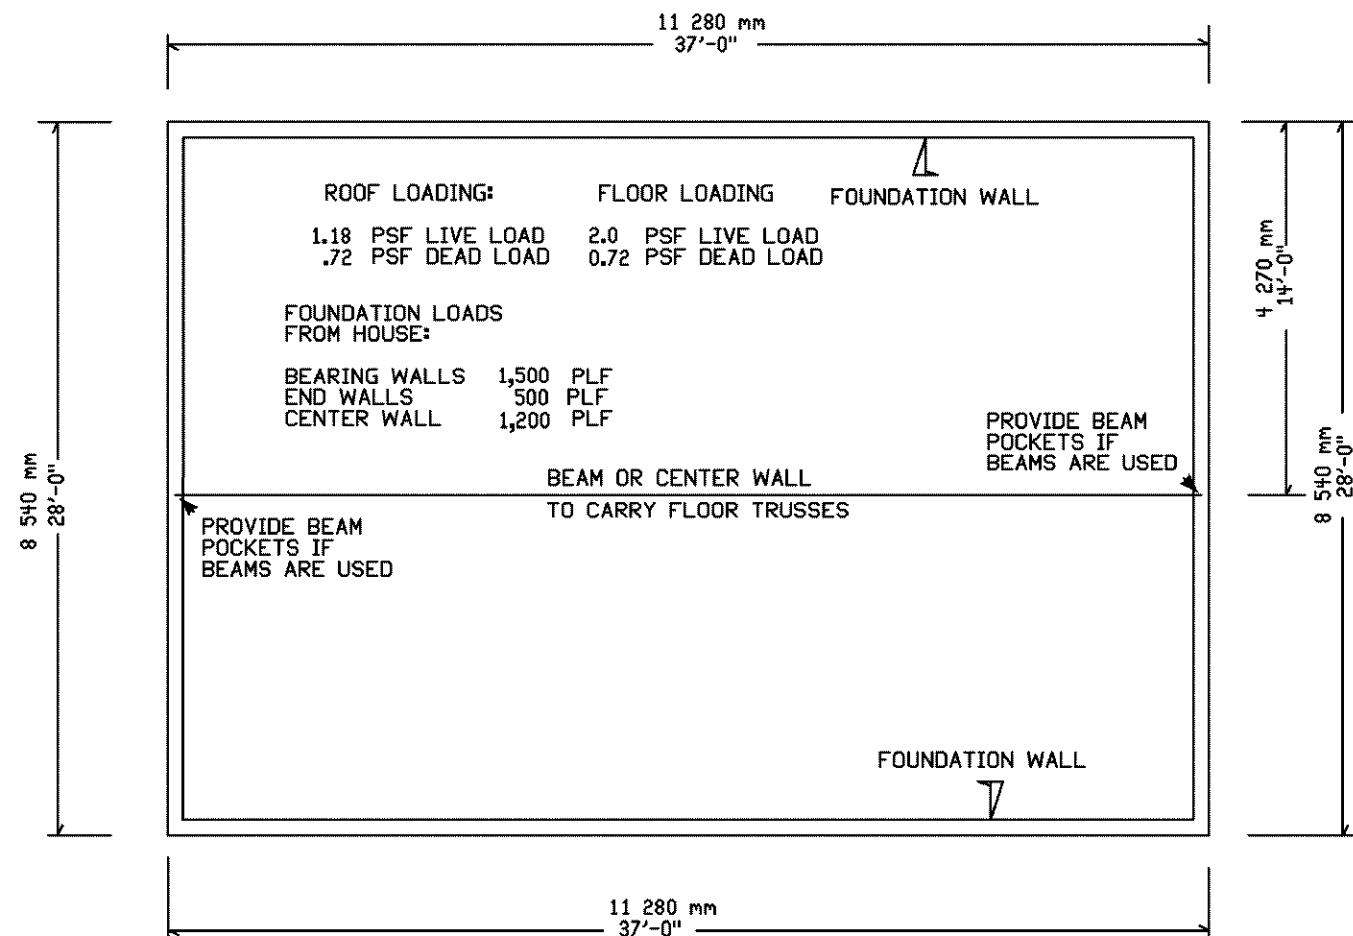


TYPICAL EXTERIOR WALL FOOTING DETAIL


GREEN-R-PANEL
The Smart Way To Build

Affordable - Easy to Assemble - Do-It-Yourself
Pre-Fab Home Building Packages Featuring
Prefabricated Component Panel Wall Systems.


Toll Free: tel (800) 871-7089 Ext. 3 / fax (866) 521-6661
www.greenrpanel.com

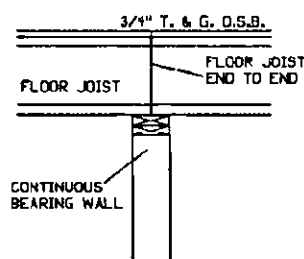

CENTER BEARING SUPPORT
OPTION S-1

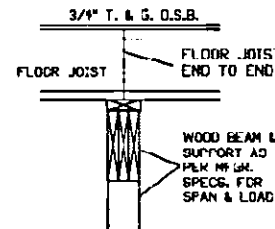

CENTER BEARING SUPPORT
OPTION S-2

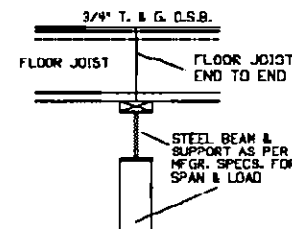

CENTER BEARING SUPPORT
OPTION S-3

GUNDERSON RESIDENCE

SPRING LAKE, AB T7Z 2V2

DATE : 07-30-2008

ORDER No: 2008-340

CHECKED FOR STRUCTURAL
CODE COMPLIANCE
BY
BECKLIN & WHITNEY
CONSULTING ENGINEERS, INC.

**FOUNDATION
PLAN**

Drg.
Type
STD.

Scale : NTS

Drawn : CKJ
Checked : WB

GREEN-R-PANEL

Drg. No.
FD