




Toll Free: tel (800) 871-7089 Ext. 3 / fax (866) 521-6661
www.greenrpanel.com

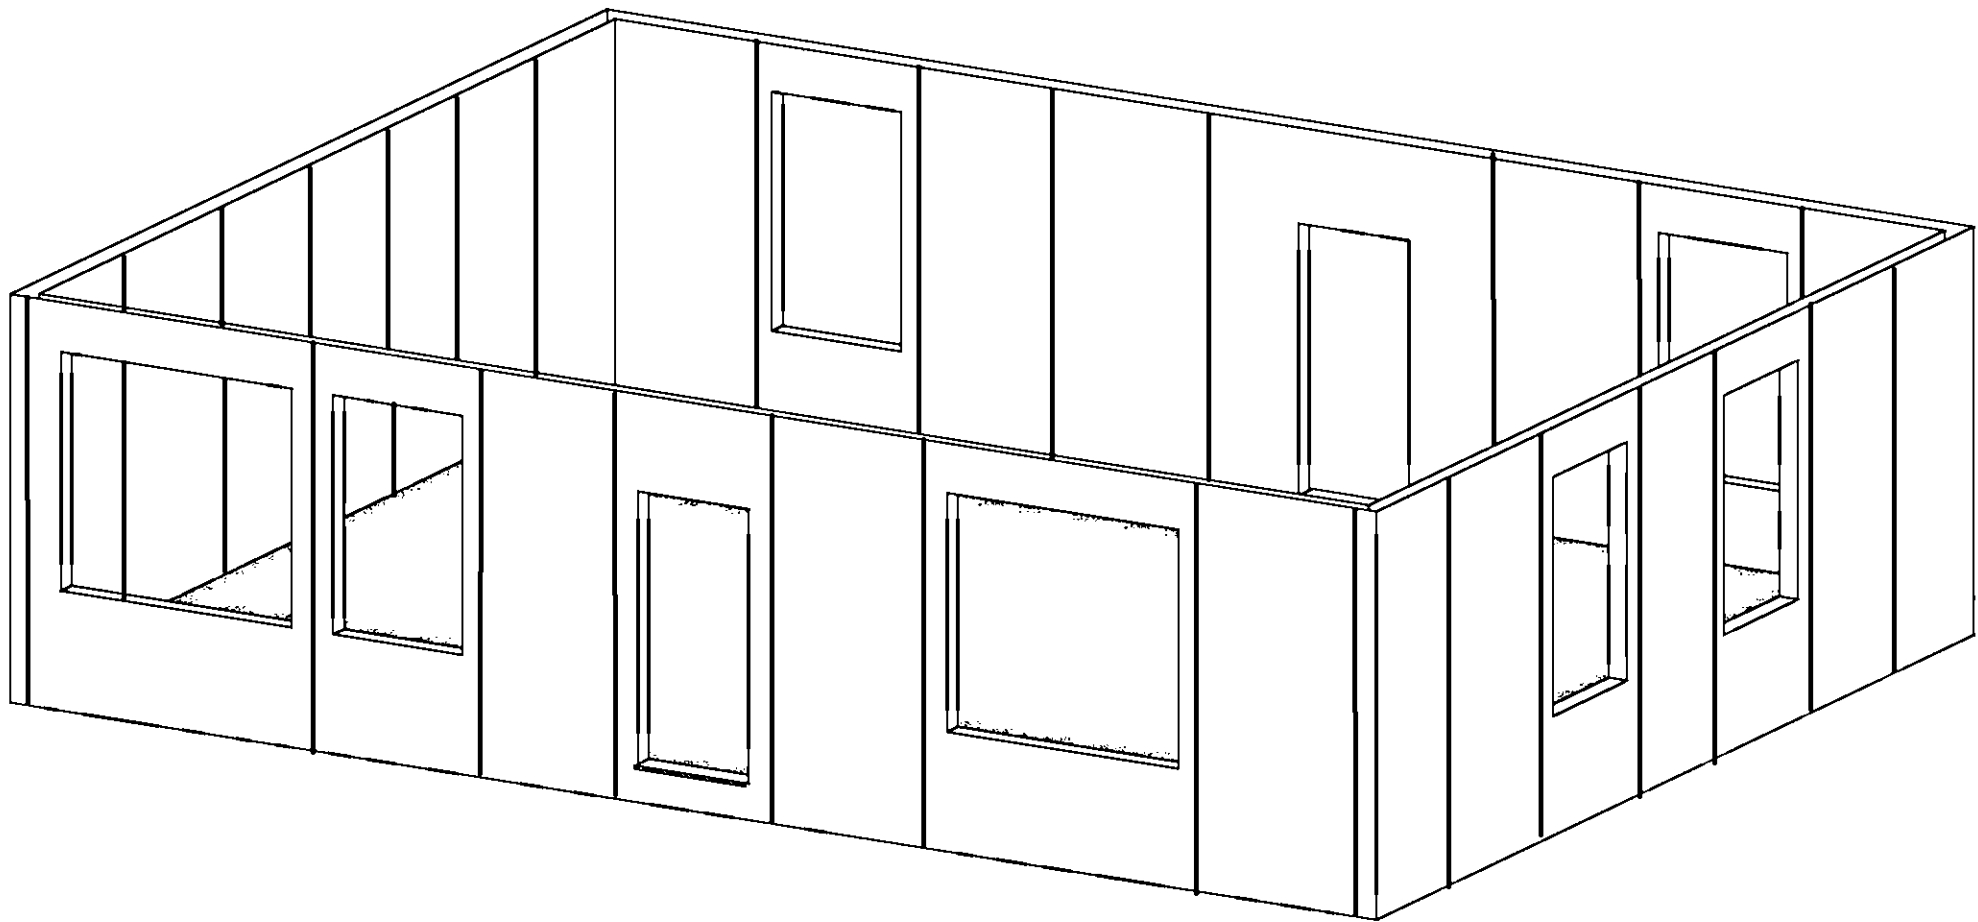


PANEL TYPE	PANEL DESCRIPTION	PANEL SIZE	ROUGH OPENING
WW8	Wide Window Panel	8x9	74-1/2"x70"
PD8	Patio Door Wide Panel	8x9	74-1/2"x82-1/2"
D8	Std Door in Wide Panel	8x9	38-1/2"x82-1/2"
C4R	Corner Panel	4x9	None
C4L	Corner Panel	4x9	None
F4	Full Panel	4x9	None
D4	Door Panel	4x9	38-1/2"x82-1/2"
W4	Window Panel	4x9	42"x70"

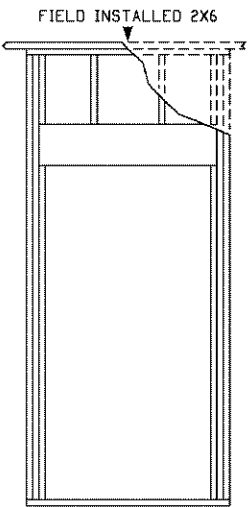

D4
DOOR PANEL

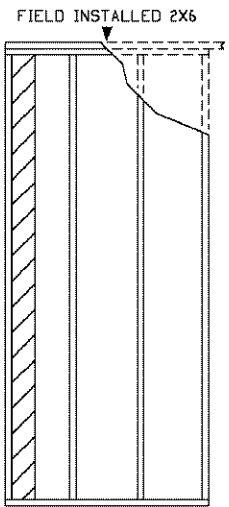

C4L
CORNER PANEL

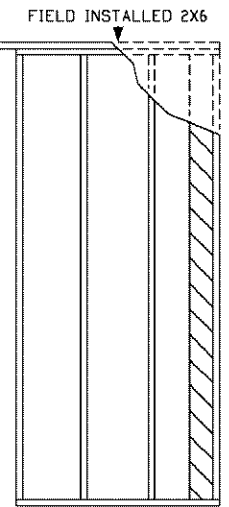


C4R
CORNER PANEL


WALL PANEL CONSTRUCTION:

MANUFACTURED WALL PANEL HEIGHT = 8'-11 5/8"
WALL PANEL HEIGHT W/ TOP PLATE = 9'-1 1/8"


WINDOWS START AT 24 INCHES ABOVE FLOOR.

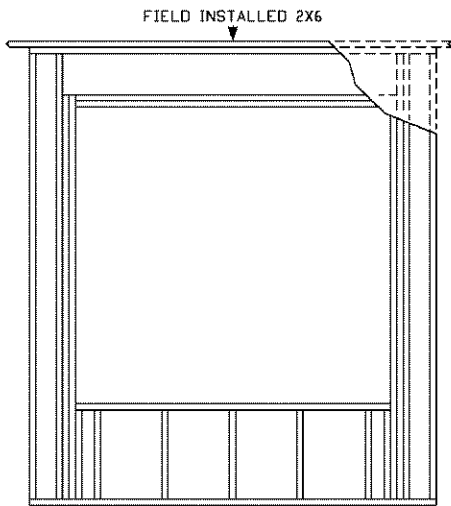


WW8
WIDE WINDOW PANEL

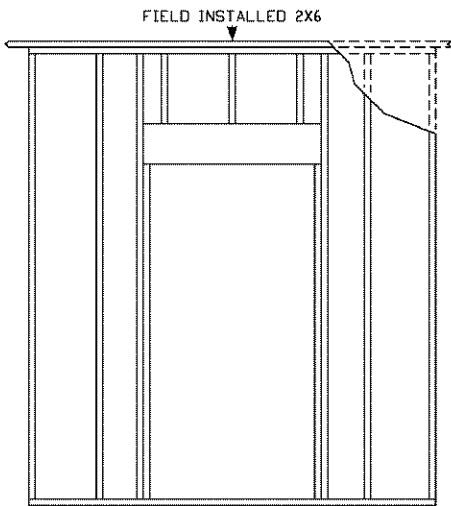


D8
STD DOOR 8FT PANEL

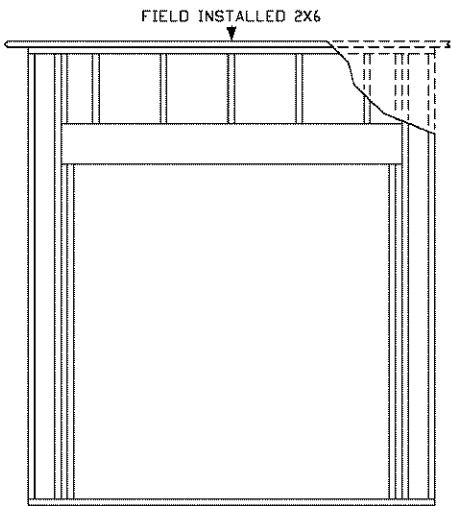

PD8
PATIO DOOR PANEL

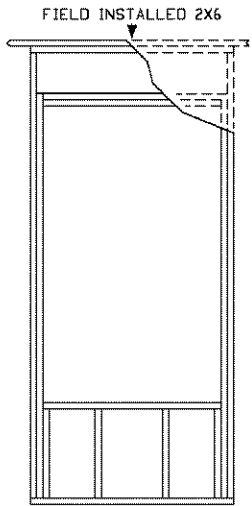

W4
WINDOW PANEL

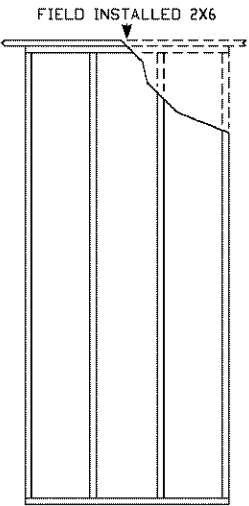

F4
WALL PANEL

GUNDERSON RESIDENCE

SPRING LAKE, AB T7Z 2V2

DATE : 07-30-2008

ORDER No: 2008-340

CHECKED FOR STRUCTURAL
CODE COMPLIANCE
BY
BECKLIN & WHITNEY
CONSULTING ENGINEERS, INC.

**WALL PANELS
& PERSPECTIVE**

Drg.
Type
STD.

Scale : NTS

Drawn : CKJ
Checked : WB

GREEN-R-PANEL

Drg. No.
WP