



D#

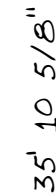


PlotID	Net Qty	Product	Length	Pieces
1	26	9-1/2" BCI® 6000-1.8 DF	21' 0"	1
3	7	9-1/2" BCI® 6000-1.8 DF	14' 0"	1
blk1	1	9-1/2" BCI® 6000-1.8 DF	28' 0"	1

PlotID	Qty	Manuf	Product	Web Stiff	Skew	Slope
H1	66		ITS2 37/9 5 PROTECT FROM CORROSION	No	-	-

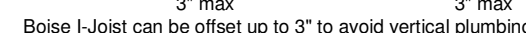

PlotID	Net Qty	Product	Length	Pieces
2	28	9-1/2" BC1® 6000-1.8 DF	16' 0"	1
4	5	9-1/2" BC1® 6000-1.8 DF	5' 0"	1
B1	2	3-1/2" x 9-1/2" BOISE GLULAM® 24F-V4/DF	16' 0"	1
B2	1	3-1/2" x 9-1/2" BOISE GLULAM® 24F-V4/DF	7' 0"	1
B3	1	5-1/2" x 9-1/2" BOISE GLULAM® 24F-V4/DF	14' 0"	1
B4	4	2x10 HF No.2	7' 0"	2
B5	2	2x10 HF No.2	6' 0"	2
B6	10	2x10 HF No.2	4' 0"	2
B7	6	2x10 HF No.2	3' 0"	2
B8	4	2x10 HF No.2	2' 0"	2
rim1	6	1-1/8" x 9-1/2" BC RIM BOARD OSB	24' 0"	1
post1	1	6x6 DF No.2	9' 0"	1

PlotID	Qty	Manuf	Product	Web Stiff	Skew	Slope
H1	2	Simpson	HU410	No	-	-
H2	5	Simpson	HUS2 37/0.5	No	-	-

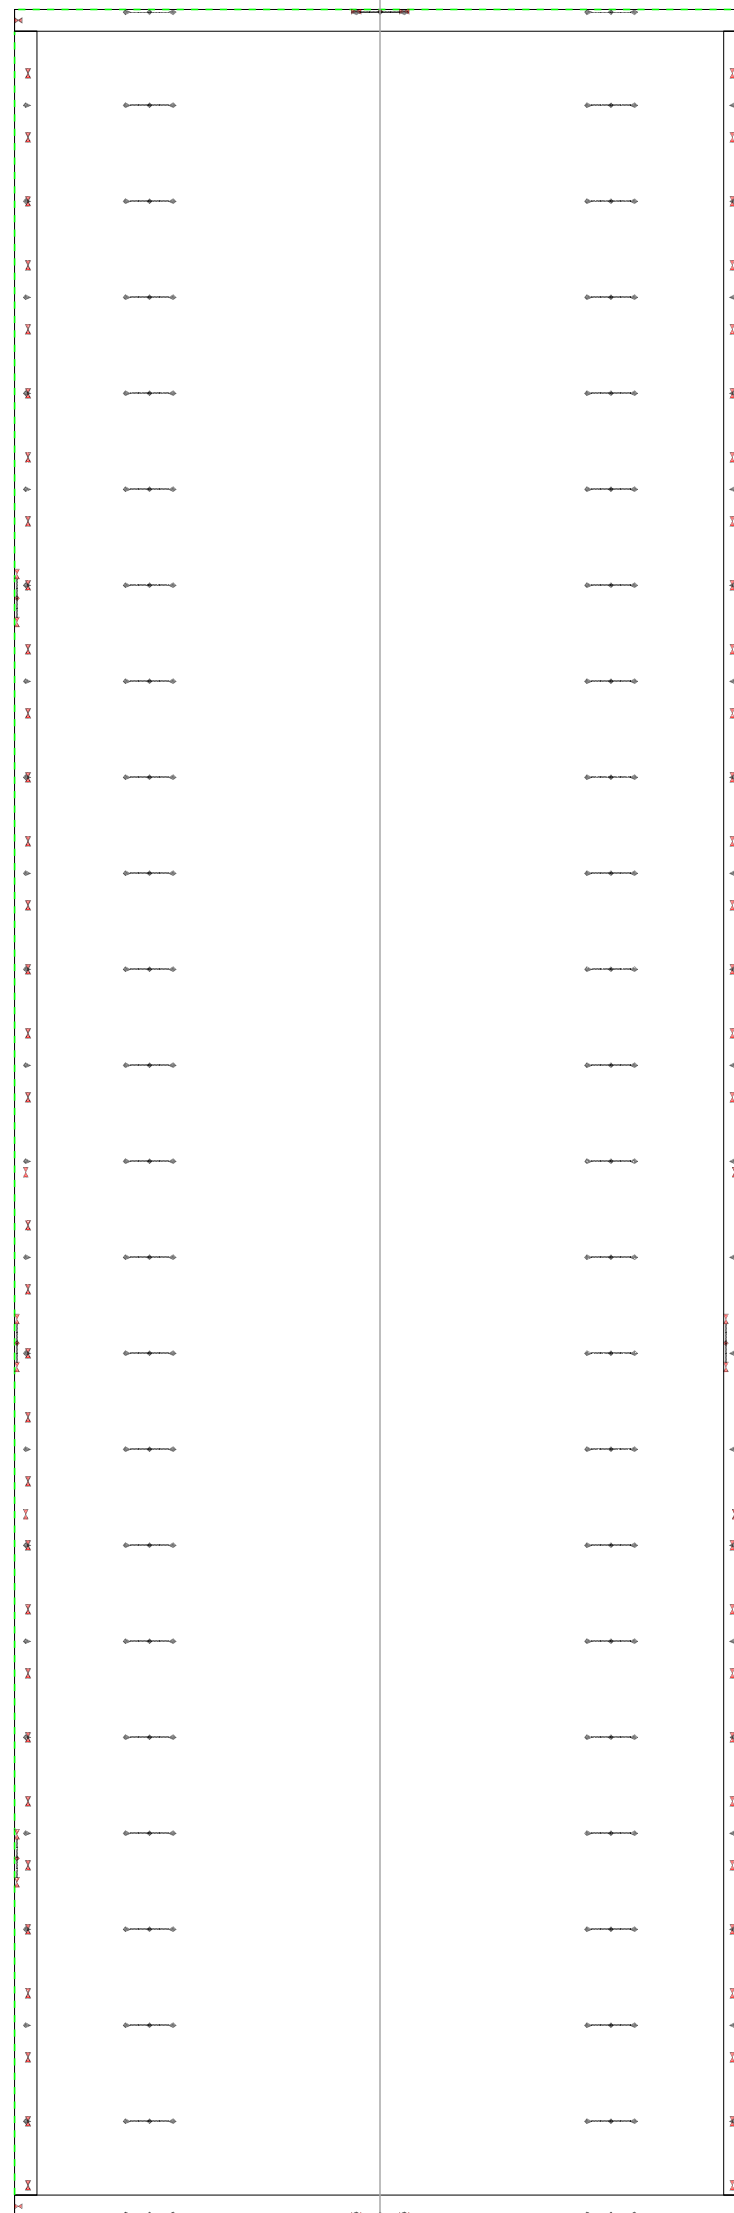

SOME ITEMS MAY BE SUBJECT
TO AVAILABILITY

THE BOTTOM OF THE FLOOR JOISTS MUST BE 18" ABOVE THE BARE GROUND IN THE CRAWLSPACE.
R317.1 OF 2012 I.R.C.

PRELIMINARY---THIS LAYOUT IS INTENDED TO BE PRELIMINARY AND SHOULD BE CONSIDERED AS SUCH
UNTIL ALL LOADING CONDITIONS HAVE BEEN VERIFIED BY THE APPROPRIATE PARTY(IES)

Boise Cascade



NOTE:
ALL MEASUREMENTS
TO BE VERIFIED
IN THE FIELD.

BC FRAMER® 3.0

SCALE: 1/4"=1

DATE: 05/02/19

BY: DWJ

DWG:

SHEET: 1/1