


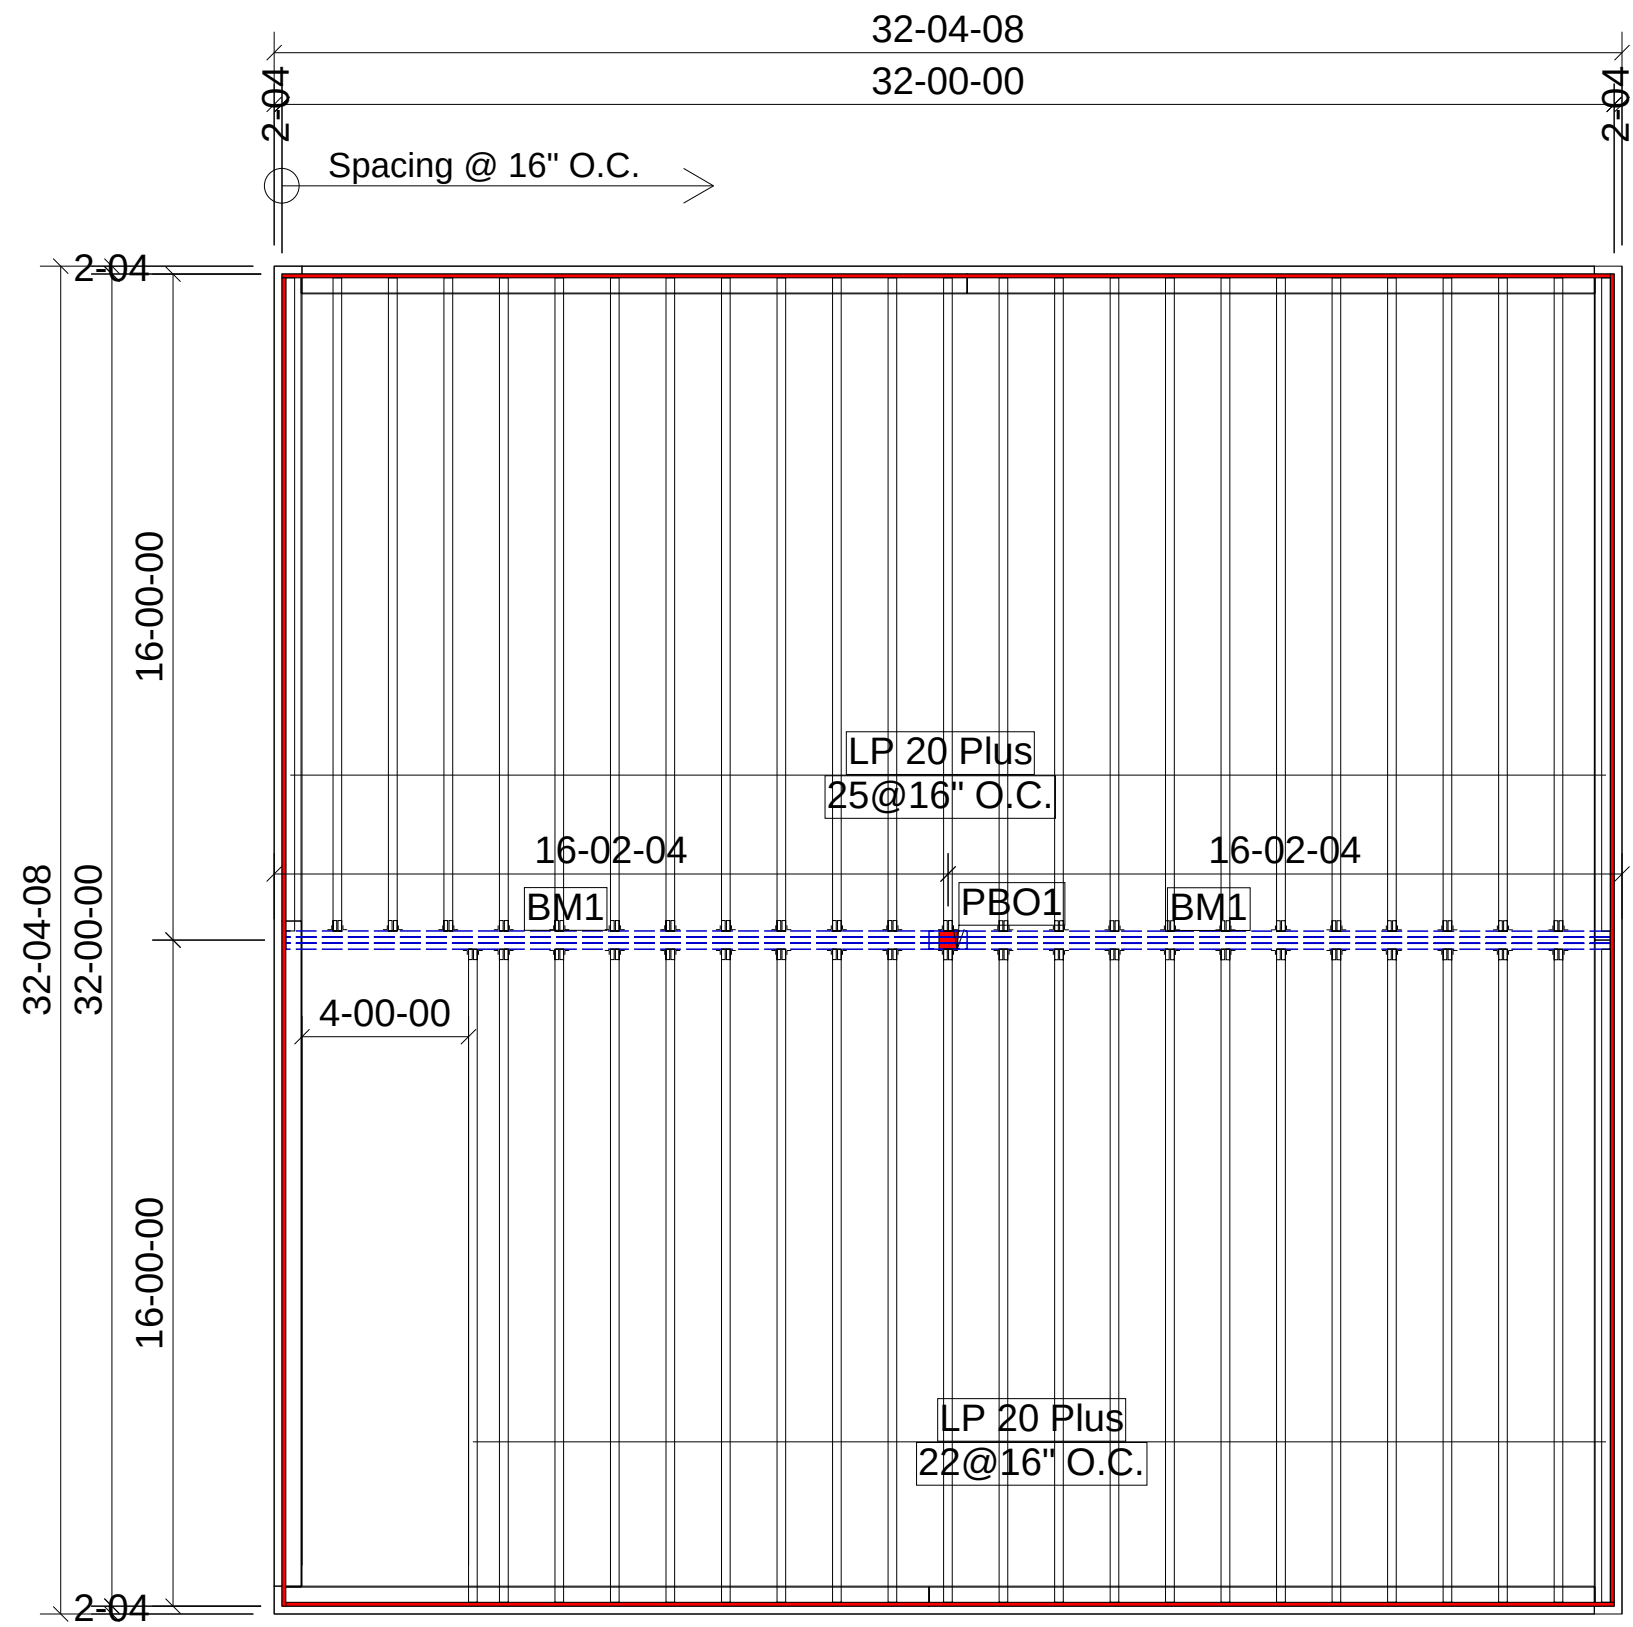

Products				
PlotID	Length	Product	Plies	Net Qty
LP 20 Plus	16-00-00	14" LPI 20Plus	1	47
BM1	17-00-00	1-3/4X14 LP-LVL 2900Fb-2.0E	3	6
Ca1	12-00-00	1 1/8" x 14" APA Rim Board	1	11
PBO1	10-00-00	5-04 x 5-04 PSL	1	1

	HANGERS :	BEAMS :	CLIENT / CUSTOMER		Project :		
	44 pcs THF25925 1 pcs KCCQ66	2 pcs 3-LVL 14" x 1 3/4" x 17'-0" 1 pcs PSL 5 1/4" x 5 1/4" x 10'-0"	EZ SIPS Corporation				
			Company				
			Contact Name				
				By : NM	Date: Jan 22 2018	File Number : B180152073R3	
				Type : 2nd Floor	Scale: Not to Scale	Feuille / Sheet : 1 of 1	