



A1	1 1/8" RIMBOARD BAND	A7	1 1/8" RIMBOARD BAND	E1D	DOUBLE LVL	E2	JOIST HANGING INTO DOUBLE BEAM	<table><tr><th colspan="4">Connector Summary</th></tr><tr><th>PlotID</th><th>Qty</th><th>Manuf</th><th>Product</th></tr><tr><td>H1</td><td>2</td><td>MiTek</td><td>IHF20112-2</td></tr><tr><td>H2</td><td>82</td><td>MiTek</td><td>IHFL20112</td></tr><tr><td>H3</td><td>36</td><td>MiTek</td><td>TFL20118</td></tr><tr><td>H4</td><td>1</td><td>MiTek</td><td>THDH412</td></tr><tr><td>H5</td><td>1</td><td>MiTek</td><td>THDH7210</td></tr><tr><td>H7</td><td>1</td><td></td><td>HUS179</td></tr><tr><td colspan="2">WSWH 634</td><td colspan="2">QUANTITY = 70</td></tr></table>	Connector Summary				PlotID	Qty	Manuf	Product	H1	2	MiTek	IHF20112-2	H2	82	MiTek	IHFL20112	H3	36	MiTek	TFL20118	H4	1	MiTek	THDH412	H5	1	MiTek	THDH7210	H7	1		HUS179	WSWH 634		QUANTITY = 70		<table><tr><th colspan="6">Products</th></tr><tr><th>PlotID</th><th>Length</th><th>Product</th><th>Plies</th><th>Net Qty</th><th>Fab Type</th></tr><tr><td>J1</td><td>28' 0"</td><td>11 7/8" TJI@ 210</td><td>1</td><td>10</td><td>MFD</td></tr><tr><td>J2</td><td>28' 0"</td><td>11 7/8" TJI@ 210</td><td>2</td><td>2</td><td>MFD</td></tr><tr><td>J3</td><td>18' 0"</td><td>11 7/8" TJI@ 210</td><td>1</td><td>11</td><td>MFD</td></tr><tr><td>J4</td><td>15' 0"</td><td>11 7/8" TJI@ 210</td><td>1</td><td>36</td><td>MFD</td></tr><tr><td>J5</td><td>14' 0"</td><td>11 7/8" TJI@ 210</td><td>1</td><td>11</td><td>MFD</td></tr><tr><td>J6</td><td>13' 0"</td><td>11 7/8" TJI@ 210</td><td>1</td><td>6</td><td>MFD</td></tr><tr><td>J7</td><td>12' 0"</td><td>11 7/8" TJI@ 210</td><td>2</td><td>2</td><td>FF</td></tr><tr><td>J8</td><td>7' 0"</td><td>11 7/8" TJI@ 210</td><td>1</td><td>6</td><td>MFD</td></tr><tr><td>J9</td><td>6' 0"</td><td>11 7/8" TJI@ 210</td><td>1</td><td>3</td><td>MFD</td></tr><tr><td>J10</td><td>5' 0"</td><td>11 7/8" TJI@ 210</td><td>1</td><td>3</td><td>MFD</td></tr><tr><td>J11</td><td>4' 0"</td><td>11 7/8" TJI@ 210</td><td>1</td><td>9</td><td>MFD</td></tr><tr><td>2B-1</td><td>35' 0"</td><td>1 3/4" x 11 7/8" 2.0E Microllam® LVL</td><td>3</td><td>3</td><td>MFD</td></tr><tr><td>2B-2</td><td>16' 0"</td><td>1 3/4" x 11 7/8" 2.0E Microllam® LVL</td><td>3</td><td>3</td><td>MFD</td></tr><tr><td>2B-3</td><td>15' 0"</td><td>1 3/4" x 11 7/8" 2.0E Microllam® LVL</td><td>4</td><td>4</td><td>MFD</td></tr><tr><td>2B-4</td><td>13' 0"</td><td>1 3/4" x 11 7/8" 2.0E Microllam® LVL</td><td>2</td><td>2</td><td>MFD</td></tr><tr><td>2B-5</td><td>12' 0"</td><td>1 3/4" x 11 7/8" 2.0E Microllam® LVL</td><td>2</td><td>2</td><td>MFD</td></tr><tr><td>2B-6</td><td>8' 0"</td><td>1 3/4" x 11 7/8" 2.0E Microllam® LVL</td><td>2</td><td>4</td><td>MFD</td></tr><tr><td>2B-7</td><td>5' 0"</td><td>1 3/4" x 11 7/8" 2.0E Microllam® LVL</td><td>1</td><td>1</td><td>MFD</td></tr><tr><td>2B-8</td><td>4' 0"</td><td>1 3/4" x 11 7/8" 2.0E Microllam® LVL</td><td>2</td><td>2</td><td>MFD</td></tr><tr><td>RIM-1</td><td>16' 0"</td><td>1 1/8" x 11 7/8" TJ@ Rim Board</td><td>1</td><td>10</td><td>MFD</td></tr><tr><td>Bk1</td><td>10' 0"</td><td>11 7/8" TJI@ 210</td><td>1</td><td>1</td><td>MFD</td></tr><tr><td>Bk2</td><td>2' 0"</td><td>11 7/8" TJI@ 210</td><td>1</td><td>34</td><td>MFD</td></tr></table>	Products						PlotID	Length	Product	Plies	Net Qty	Fab Type	J1	28' 0"	11 7/8" TJI@ 210	1	10	MFD	J2	28' 0"	11 7/8" TJI@ 210	2	2	MFD	J3	18' 0"	11 7/8" TJI@ 210	1	11	MFD	J4	15' 0"	11 7/8" TJI@ 210	1	36	MFD	J5	14' 0"	11 7/8" TJI@ 210	1	11	MFD	J6	13' 0"	11 7/8" TJI@ 210	1	6	MFD	J7	12' 0"	11 7/8" TJI@ 210	2	2	FF	J8	7' 0"	11 7/8" TJI@ 210	1	6	MFD	J9	6' 0"	11 7/8" TJI@ 210	1	3	MFD	J10	5' 0"	11 7/8" TJI@ 210	1	3	MFD	J11	4' 0"	11 7/8" TJI@ 210	1	9	MFD	2B-1	35' 0"	1 3/4" x 11 7/8" 2.0E Microllam® LVL	3	3	MFD	2B-2	16' 0"	1 3/4" x 11 7/8" 2.0E Microllam® LVL	3	3	MFD	2B-3	15' 0"	1 3/4" x 11 7/8" 2.0E Microllam® LVL	4	4	MFD	2B-4	13' 0"	1 3/4" x 11 7/8" 2.0E Microllam® LVL	2	2	MFD	2B-5	12' 0"	1 3/4" x 11 7/8" 2.0E Microllam® LVL	2	2	MFD	2B-6	8' 0"	1 3/4" x 11 7/8" 2.0E Microllam® LVL	2	4	MFD	2B-7	5' 0"	1 3/4" x 11 7/8" 2.0E Microllam® LVL	1	1	MFD	2B-8	4' 0"	1 3/4" x 11 7/8" 2.0E Microllam® LVL	2	2	MFD	RIM-1	16' 0"	1 1/8" x 11 7/8" TJ@ Rim Board	1	10	MFD	Bk1	10' 0"	11 7/8" TJI@ 210	1	1	MFD	Bk2	2' 0"	11 7/8" TJI@ 210	1	34	MFD
Connector Summary	
PlotID	Qty	Manuf	Product	
H1	2	MiTek	IHF20112-2	
H2	82	MiTek	IHFL20112	
H3	36	MiTek	TFL20118	
H4	1	MiTek	THDH412	
H5	1	MiTek	THDH7210	
H7	1		HUS179	
WSWH 634		QUANTITY = 70	
Products	
PlotID	Length	Product	Plies	Net Qty	Fab Type	
J1	28' 0"	11 7/8" TJI@ 210	1	10	MFD	
J2	28' 0"	11 7/8" TJI@ 210	2	2	MFD	
J3	18' 0"	11 7/8" TJI@ 210	1	11	MFD	
J4	15' 0"	11 7/8" TJI@ 210	1	36	MFD	
J5	14' 0"	11 7/8" TJI@ 210	1	11	MFD	
J6	13' 0"	11 7/8" TJI@ 210	1	6	MFD	
J7	12' 0"	11 7/8" TJI@ 210	2	2	FF	
J8	7' 0"	11 7/8" TJI@ 210	1	6	MFD	
J9	6' 0"	11 7/8" TJI@ 210	1	3	MFD	
J10	5' 0"	11 7/8" TJI@ 210	1	3	MFD	
J11	4' 0"	11 7/8" TJI@ 210	1	9	MFD	
2B-1	35' 0"	1 3/4" x 11 7/8" 2.0E Microllam® LVL	3	3	MFD	
2B-2	16' 0"	1 3/4" x 11 7/8" 2.0E Microllam® LVL	3	3	MFD	
2B-3	15' 0"	1 3/4" x 11 7/8" 2.0E Microllam® LVL	4	4	MFD	
2B-4	13' 0"	1 3/4" x 11 7/8" 2.0E Microllam® LVL	2	2	MFD	
2B-5	12' 0"	1 3/4" x 11 7/8" 2.0E Microllam® LVL	2	2	MFD	
2B-6	8' 0"	1 3/4" x 11 7/8" 2.0E Microllam® LVL	2	4	MFD	
2B-7	5' 0"	1 3/4" x 11 7/8" 2.0E Microllam® LVL	1	1	MFD	
2B-8	4' 0"	1 3/4" x 11 7/8" 2.0E Microllam® LVL	2	2	MFD	
RIM-1	16' 0"	1 1/8" x 11 7/8" TJ@ Rim Board	1	10	MFD	
Bk1	10' 0"	11 7/8" TJI@ 210	1	1	MFD	
Bk2	2' 0"	11 7/8" TJI@ 210	1	34	MFD	
B3	BLOCKING AT LOAD BEARING WALL	S1	STEEL BEAM BY OTHERS	

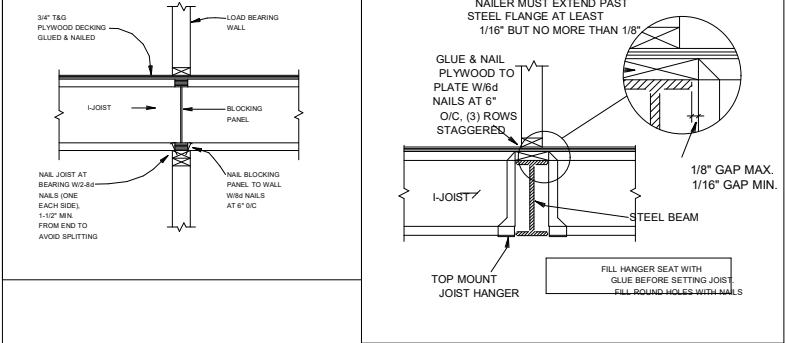

2ND FLOOR LAYOUT

NO STICK FRAME
LOADS ON FLOOR
NEEDS EOR APPROVAL

ATTACH 4PLY BEAM WITH WSWH 634
SCREWS 3 ROWS AT 16" O.C. STAGGERED.

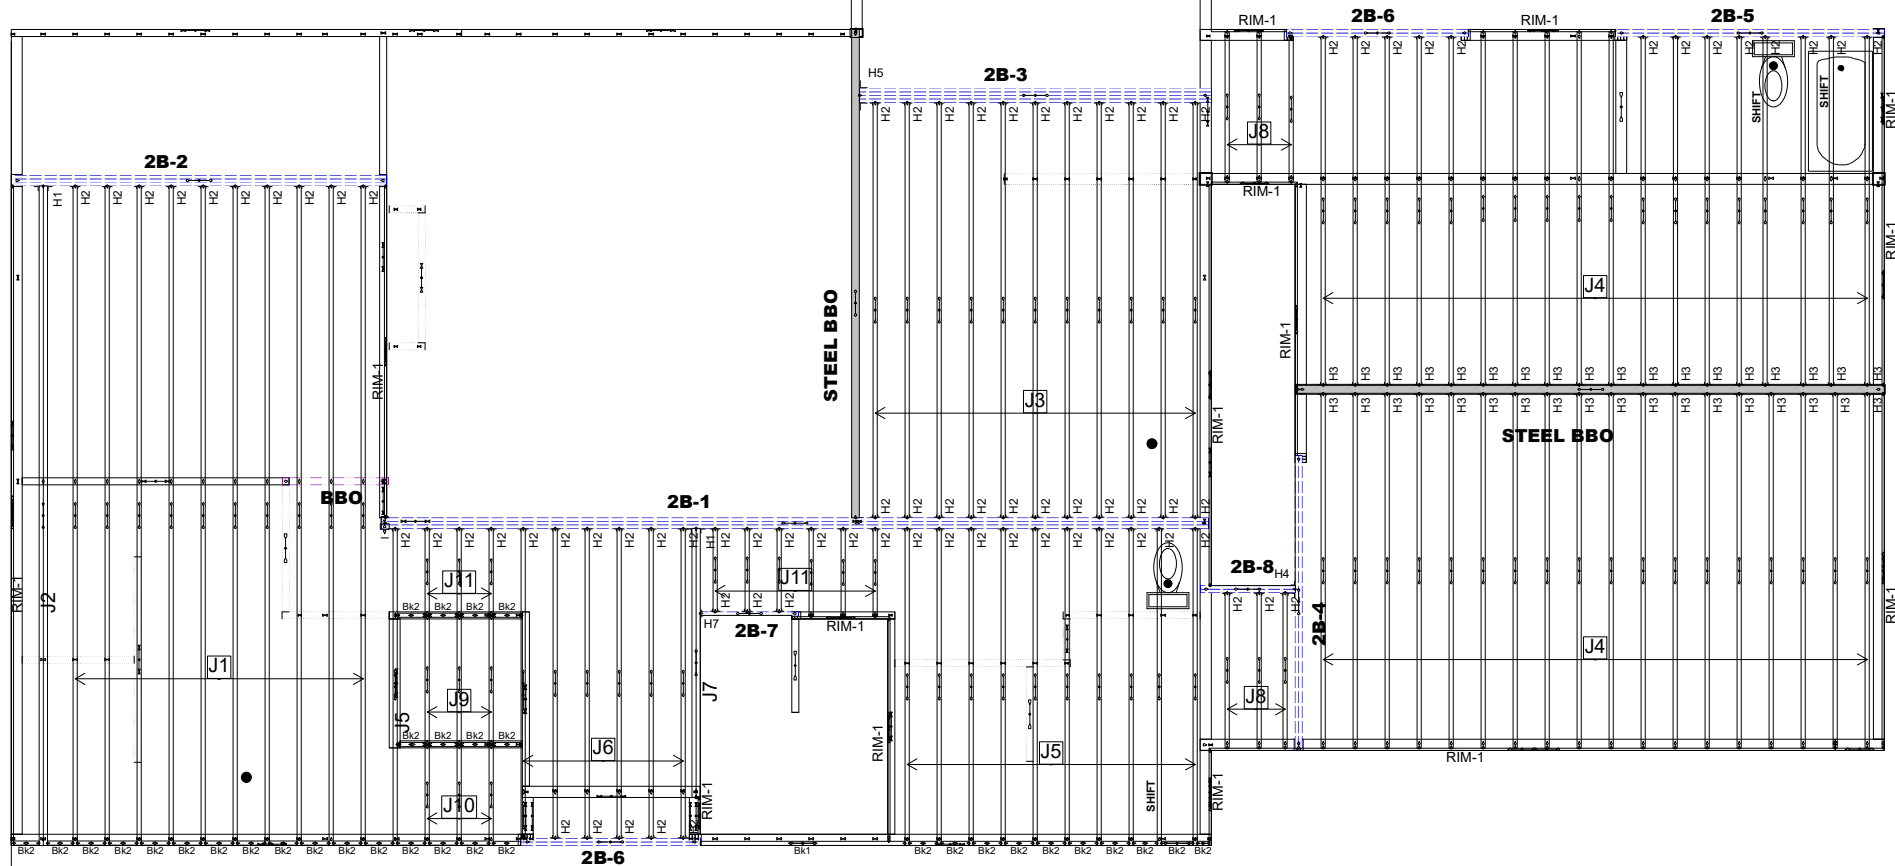

• Avoid Plumbing Drops

FIELD LOCATE
PLUMBING DROPS/CAN
LIGHTS, ETC... PRIOR
TO JOIST
SECUREMENT TO
AVOID INTERFERENCE.

LAYOUT FOR 19.2" O/C

1= 19-3/16"	9= 172-13/16"
2= 38-3/8"	10= 192"
3=57-5/8"	11= 211-3/16"
4= 76-13/16"	12= 230-3/8"
5= 96"	13= 249-13/16"
6= 115-3/16"	14= 268-13/16"
7= 134-3/8"	15= 288"
8= 153-5/8"	

GENERAL NOTES:

- 1.) TOP CHORD OF JOISTS ARE PAINTED RED AT NUMBERED END. PLACE PAINTED END AS NOTED ON PLAN.
- 2.) FOLLOW SPECIAL SPACING AND LOCATION DIMENSIONS FOR EXTRAS OR SHIFTED JOISTS AS SHOWN ON PLAN.
- 3.) ALL INTERIOR WALL PLATES MUST BE LEVEL WITH OUTSIDE WALL TOP PLATES.
- 4.) DO NOT STACK CONSTRUCTION LOADS ON UN-BRACED JOISTS.
- 5.) PROVIDE SOLID SUPPORT BELOW ALL BEAM AND HEADER BEARING POINTS IN WALL AND JOIST SPACES CONTINUOUS DOWN TO THE FOUNDATION.
- 6.) LOCATE CRIPPLE STUDS IN JOIST SPACE DIRECTLY BELOW HEADER JACKS AT ALL FIRST FLOOR EXTERIOR DOOR LOCATIONS.
- 7.) INSTALL NAILS IN ALL HOLES PROVIDED IN JOIST HANGERS EXCEPT AT BOTTOM CHORD SEAT. PLACE A DAB OF GLUE IN THE HANGER SEAT BEFORE SETTING JOISTS.
- 8.) IMPORTANT NOTE! NO STRUCTURAL ANALYSIS OF CONVENTIONAL HEADERS HAS BEEN CONDUCTED IF NOT NOTED. THEY ARE CONSIDERED TO BE ADEQUATE TO SUPPORT THE APPLIED LOADS.

PLAN LEGEND

1B-, 2B-

H-, 1H-, GDH-

*BEAMS MAY PROTRUDE ABOVE OR BELOW DECKING OR TOP PLATE RESPECTIVELY. REFER TO DETAIL IF BEAM IS A DIFFERENT DEPTH THAN FLOOR SYSTEM

SINGLE PLY BEAM (ADD LINE FOR EACH ADDITIONAL PLY)

SHIFT SHIFT JOIST TO MISS PLUMBING, ALIGN WITH WALL OR SUPPORT FURNITURE

EXTRA A JOIST ADDED TO THE LAYOUT IN ADDITION TO THE ON CENTER JOISTS

DOUBLE TWO JOISTS SIDE BY SIDE (ONLY ASSEMBLED IF NOTED)

ALL DIMENSIONS TO CENTERLINE UNLESS OTHERWISE NOTED

FRAMER NOTE

1. GLUE AND NAIL PLYWOOD SUBFLOOR TO BEAMS AND GIRDERS AT 6" O/C WHERE NO WALL IS ABOVE.
2. FILL HANGER SEAT WITH GLUE BEFORE SETTING JOIST IN HANGER. FILL ROUND HOLES WITH NAILS.

CRITICAL !!

INSTALL 2X4 SQUASH BLOCKS IN FLOOR TRUSS SPACE BELOW ALL EXTERIOR DOOR HEADER JACKS. CUT 1/16" TALLER THAN TRUSS.

GREEN R PANELS

FLOOR PLACEMENT PLAN

FIELD VERIFY DIMENSIONS TO
JOISTS LOCATED UNDER WALLS!!

SCALE: 1/8"=1'

REVISIONS	DESCRIPTION	DATE

DESIGNER DV
LAYOUT DATE 10/25/2023
ARCH DATE -
STRUC DATE -
JOB #: 23071240F1