


Roof plan

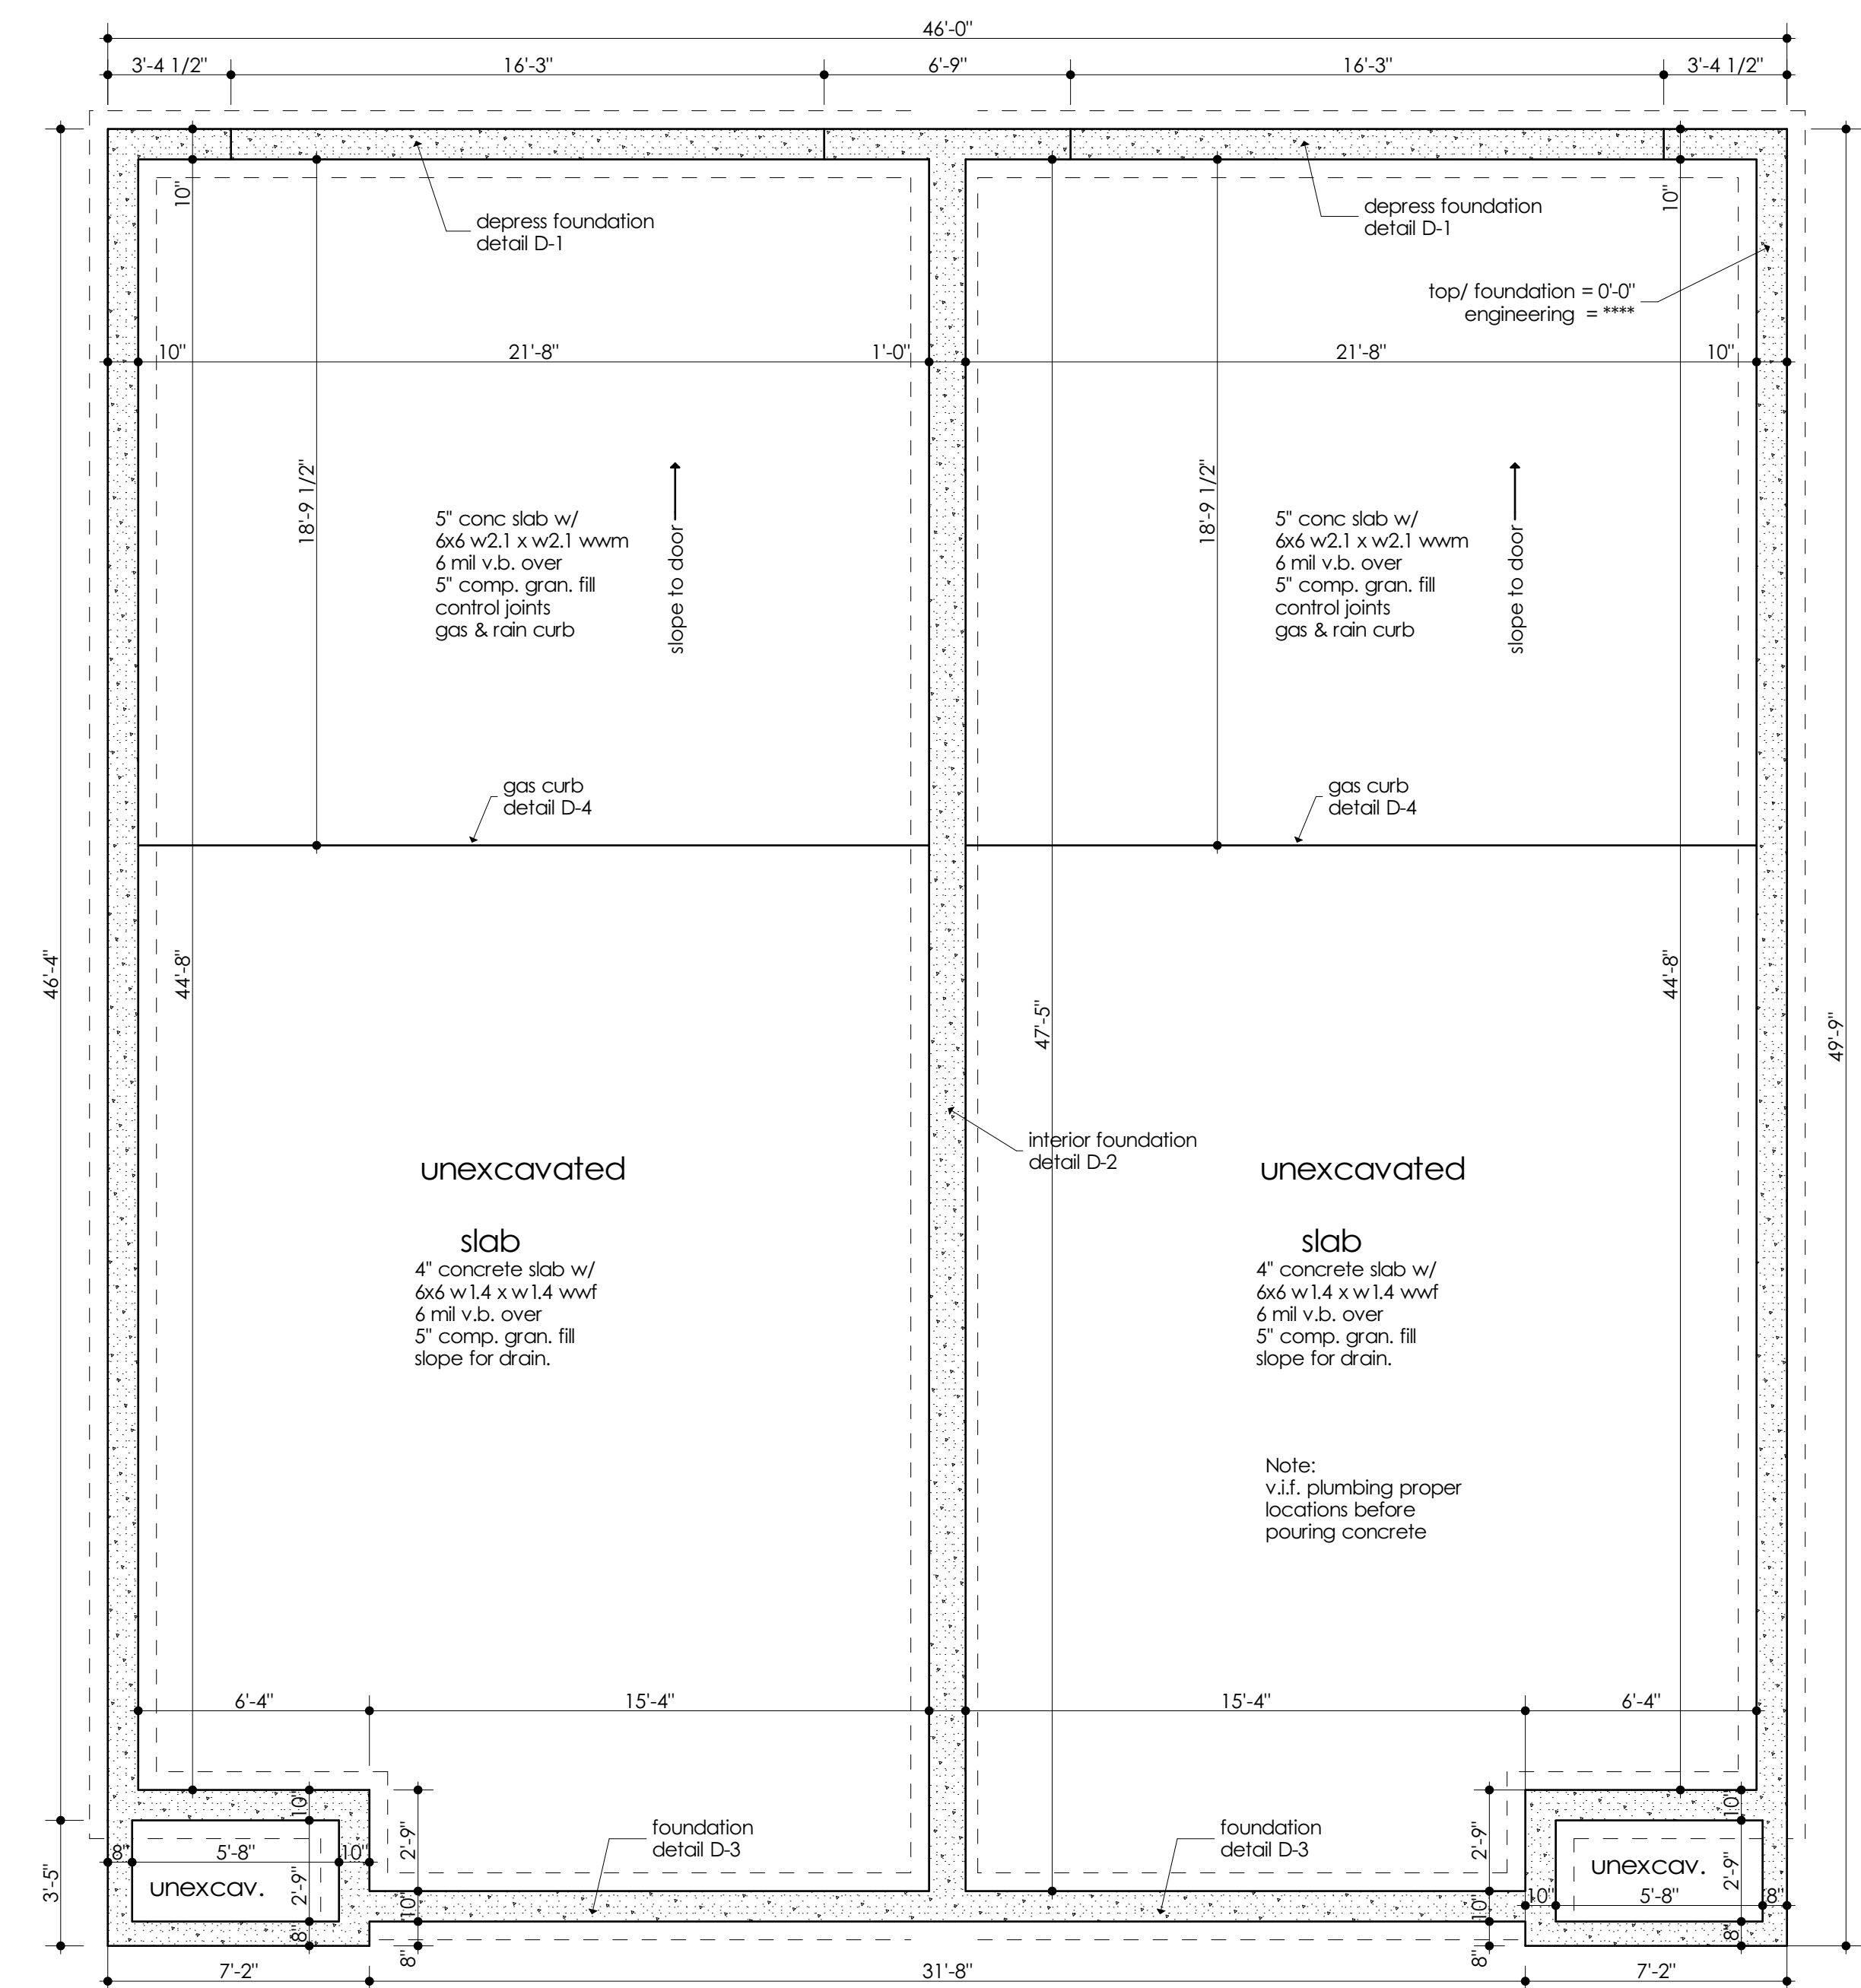

Foundation plan

Note:
provide UFER ground.
v.i.f. location.
see A-7 for detail

Note:
location on lot and top of
foundation & slab
coordinate w/ engineering