


Products				
PlotID	Length	Product	Plies	Net Qty
J1	28-00-00	11 7/8 IB400	1	15
J2	24-00-00	11 7/8 IB400	1	18
R1	12-00-00	1 1/8" x 11 7/8" APA Rim Board	1	13

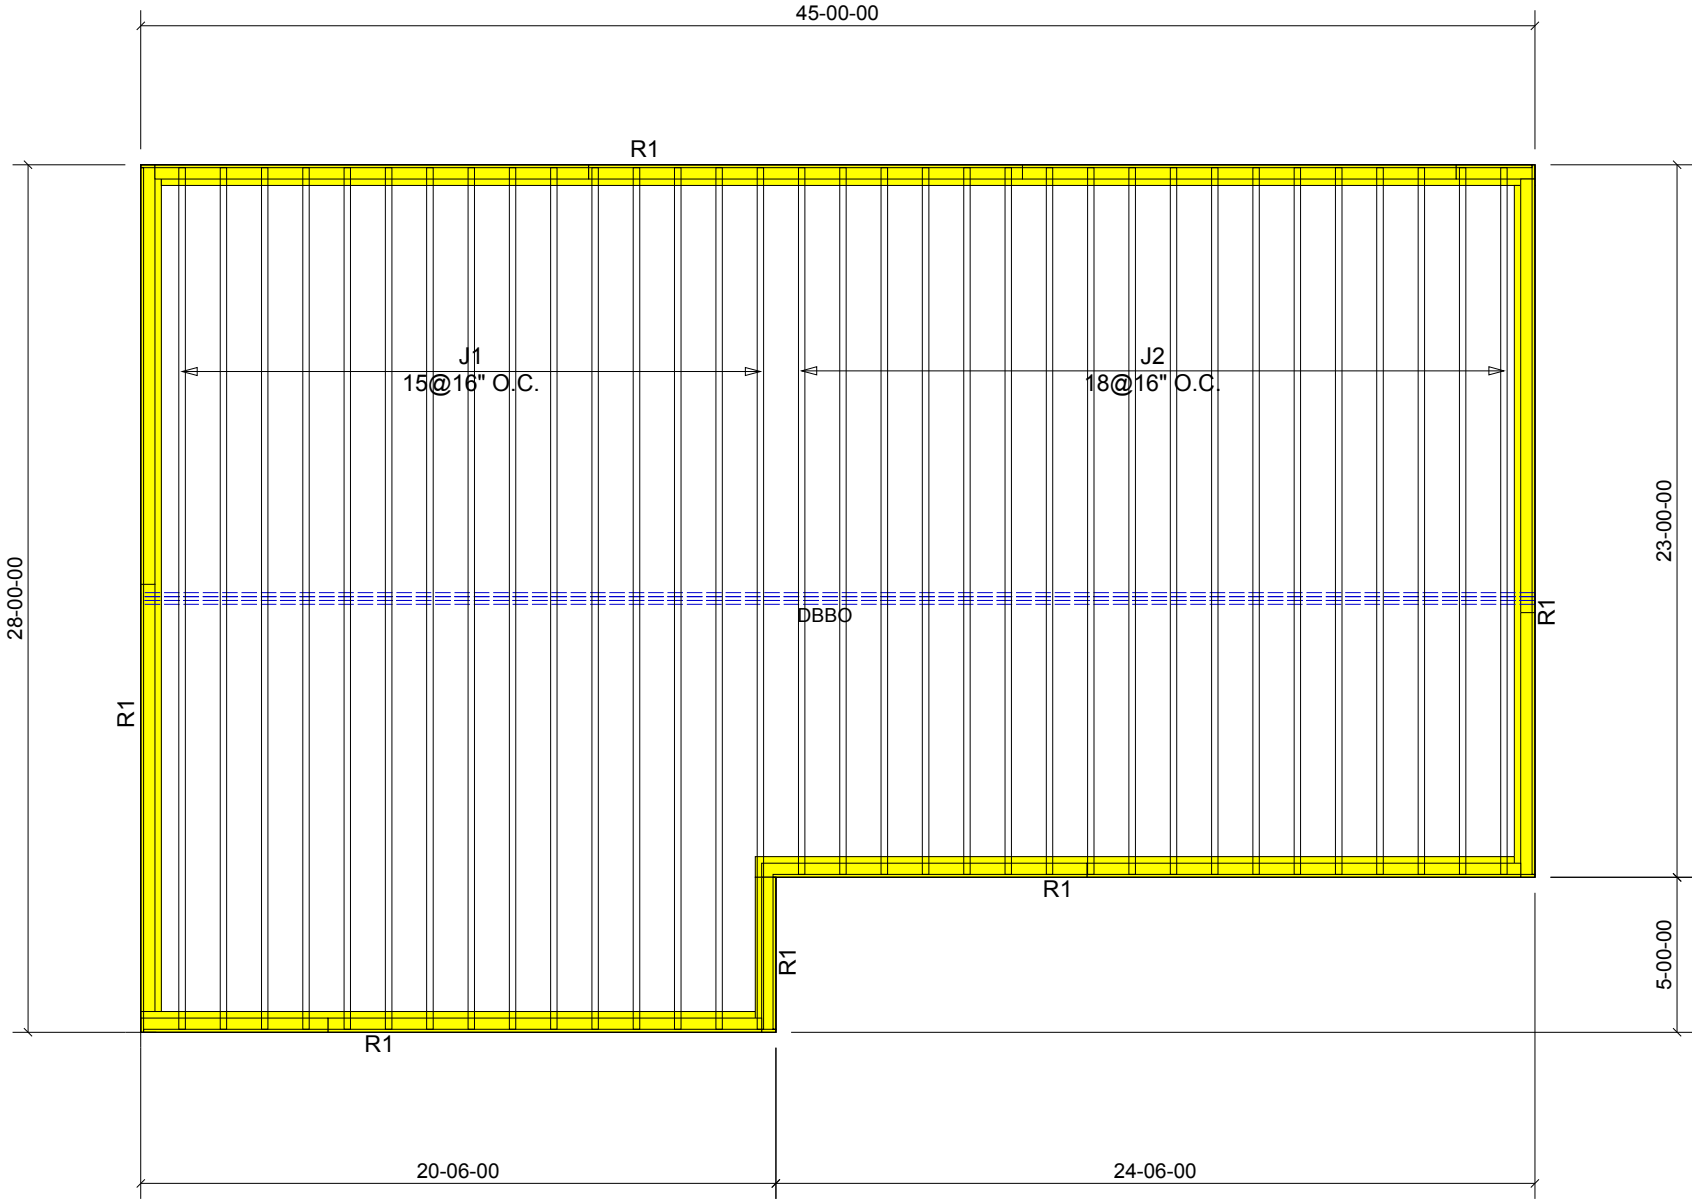

** No special structural reviews or site inspections are included in this design ** All plate heights are measured from top of main sub-floor (u.n.o.) ** Design of all lateral support, such as truss bracing is by others

GREEN R PANEL

Troy, VA

CONVENTIONAL FRAMING

Designer: **KK**

Checker:

Live: 40.0 PSF

Dead: 15.0 PSF

Quote # & Order #

DATE: 13/07/2018

Lbr DurFac: 1.00

Plt DurFac: 1.00

Spacing: 16" O.C.

18-2768E

Design Criteria: TPI 2014

Code Desc: I.B.C. 2015

Version of Layout: MITEK SAPPHIRE V8.2