


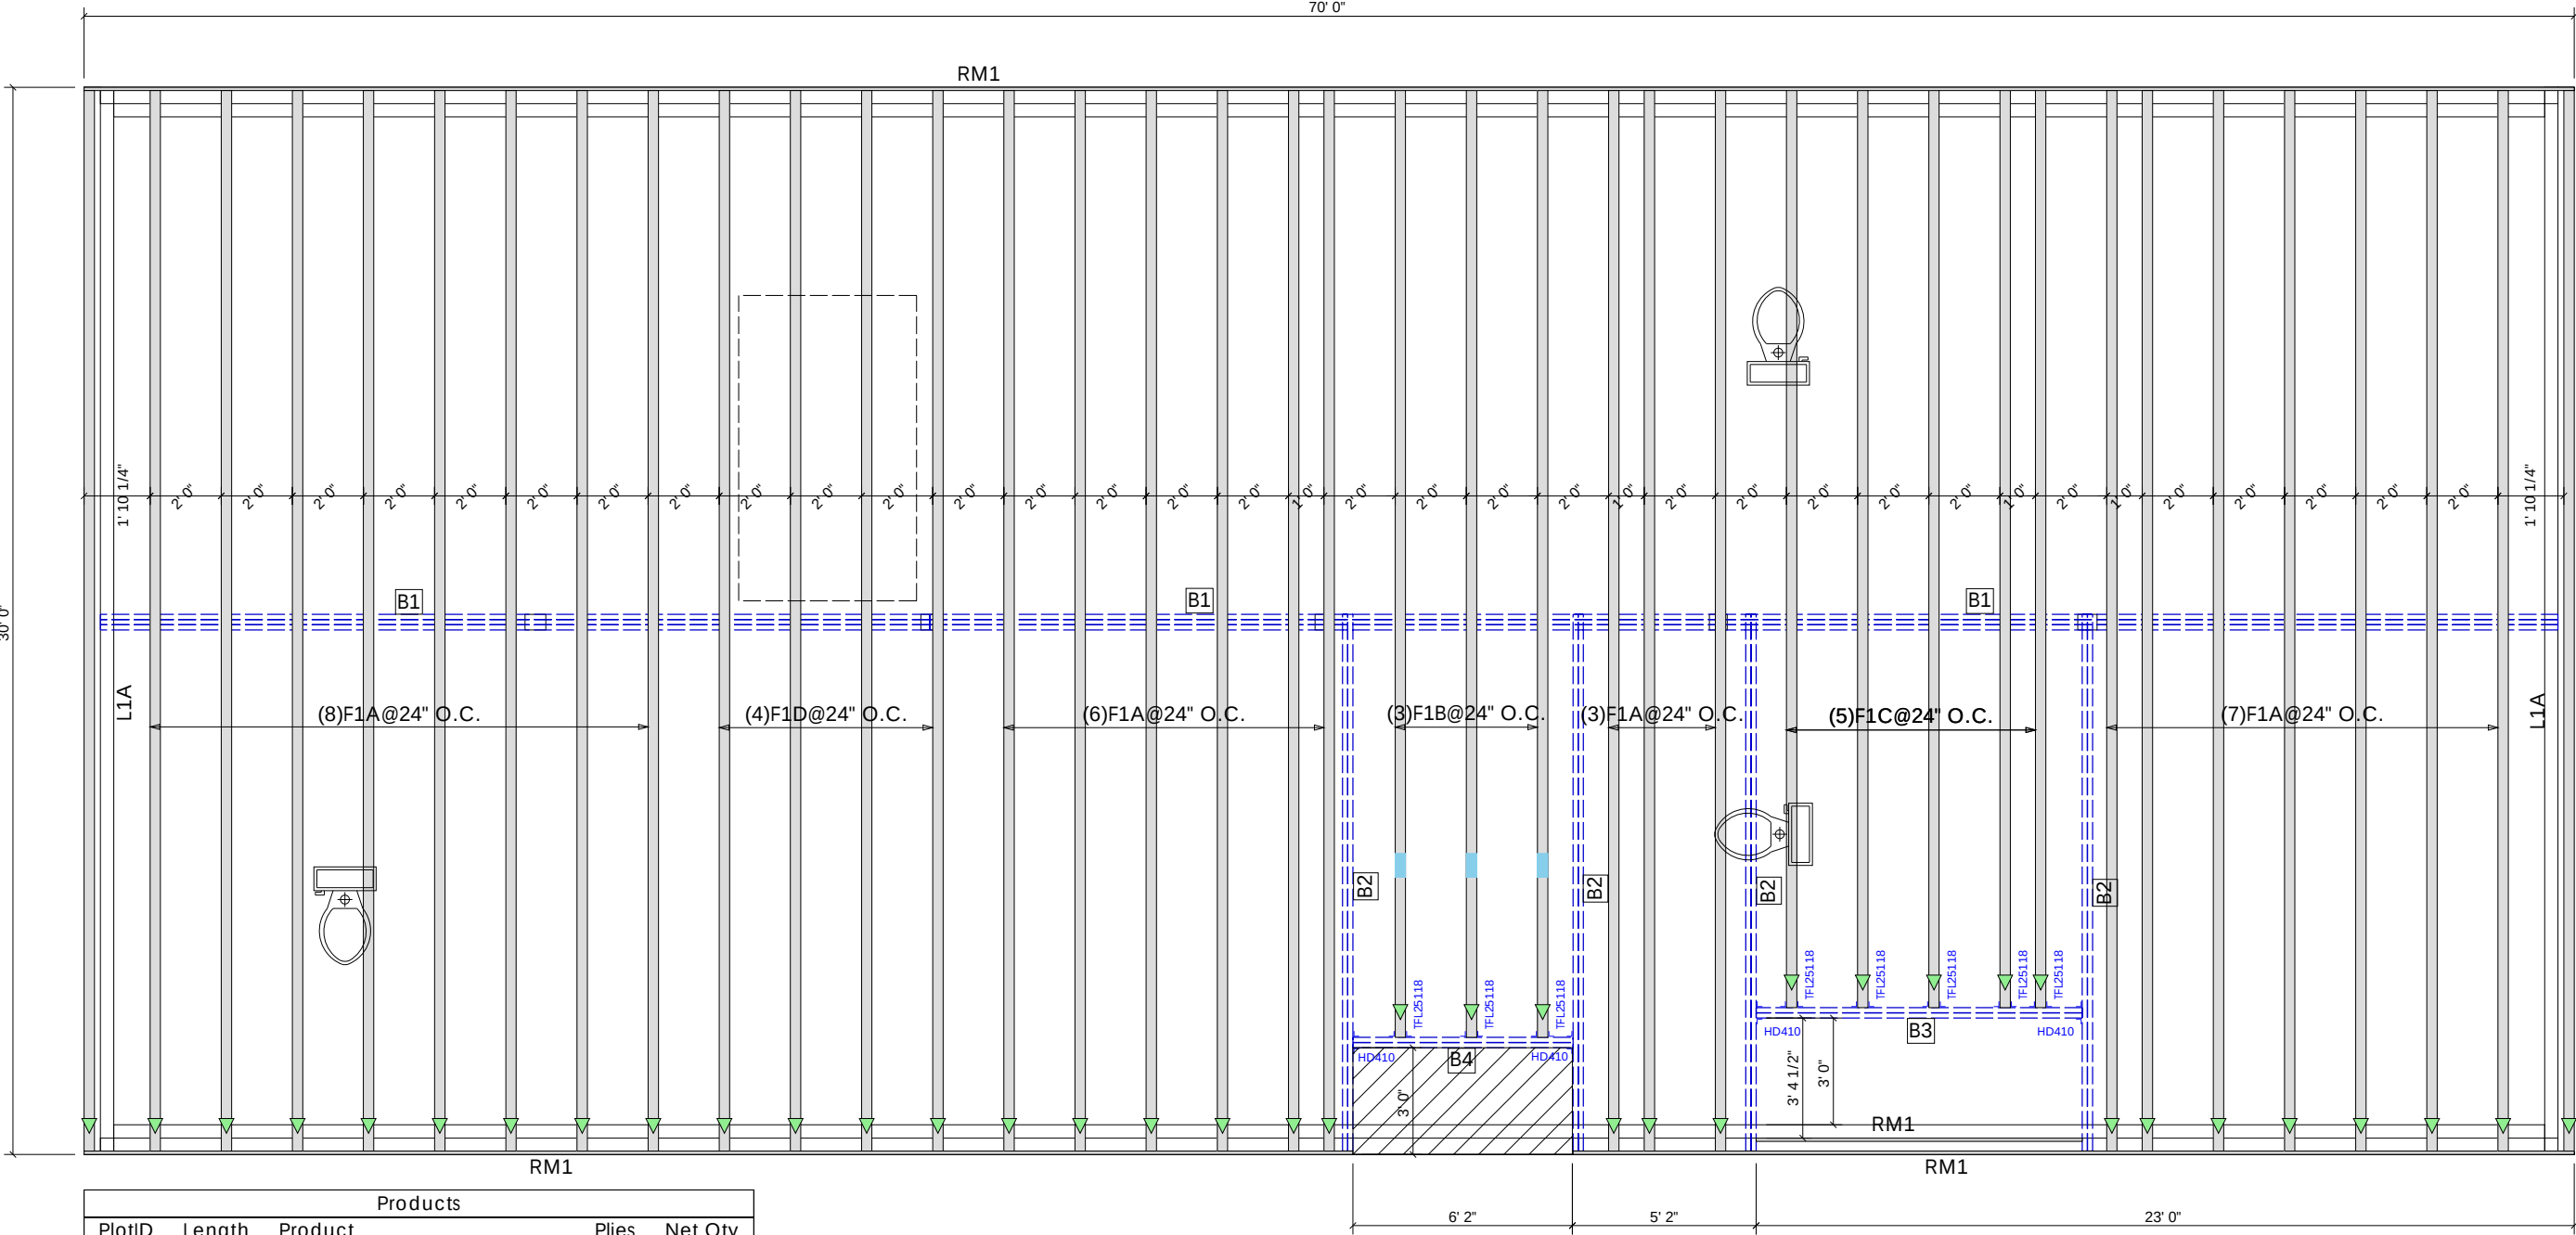

Products				
PlotID	Length	Product	Plies	Net Qty
B1	24' 0"	1 3/4"x11 7/8" (2.0E 3300) LVL	3	9
B2	16' 0"	1 3/4"x11 7/8" (2.0E 3300) LVL	2	8
B3	10' 0"	1 3/4"x11 7/8" (2.0E 3300) LVL	2	2
B4	8' 0"	1 3/4"x11 7/8" (2.0E 3300) LVL	2	2
RM1	12' 0"	1 1/8" x 11 7/8" APA Rim Board	1	12

Connector Summary		
Qty	Manuf	Product
4	MiTek	HD410
8	MiTek	TFL25118

JOB INFO:

LAYOUT INFO:

DESIGN INFO:

NOTES:

LEVEL:	1st Floor
DEPTH:	11-7/8"
SPACING:	24" O.C.
DECKING:	3/4" T&G
CEILING:	GYPSUM

C.CODE:	IRC 2018
TC LL:	40.000 lb/ft²
TC DL:	20.000 lb/ft²
BC DL:	10.000 lb/ft²
DEFLECTION:	L/480 & T/360

 FRAMING ON SITE BY OTHERS

▷ TRUSS LEFT END INDICATOR
CORRESPONDING WITH
ENGINEERED DRAWINGS

DO NOT CUT, MODIFY, OR REPAIR
COMPONENTS WITHOUT CONSULTING
THE MANUFACTURER.