


### 3-Unit Floor Truss

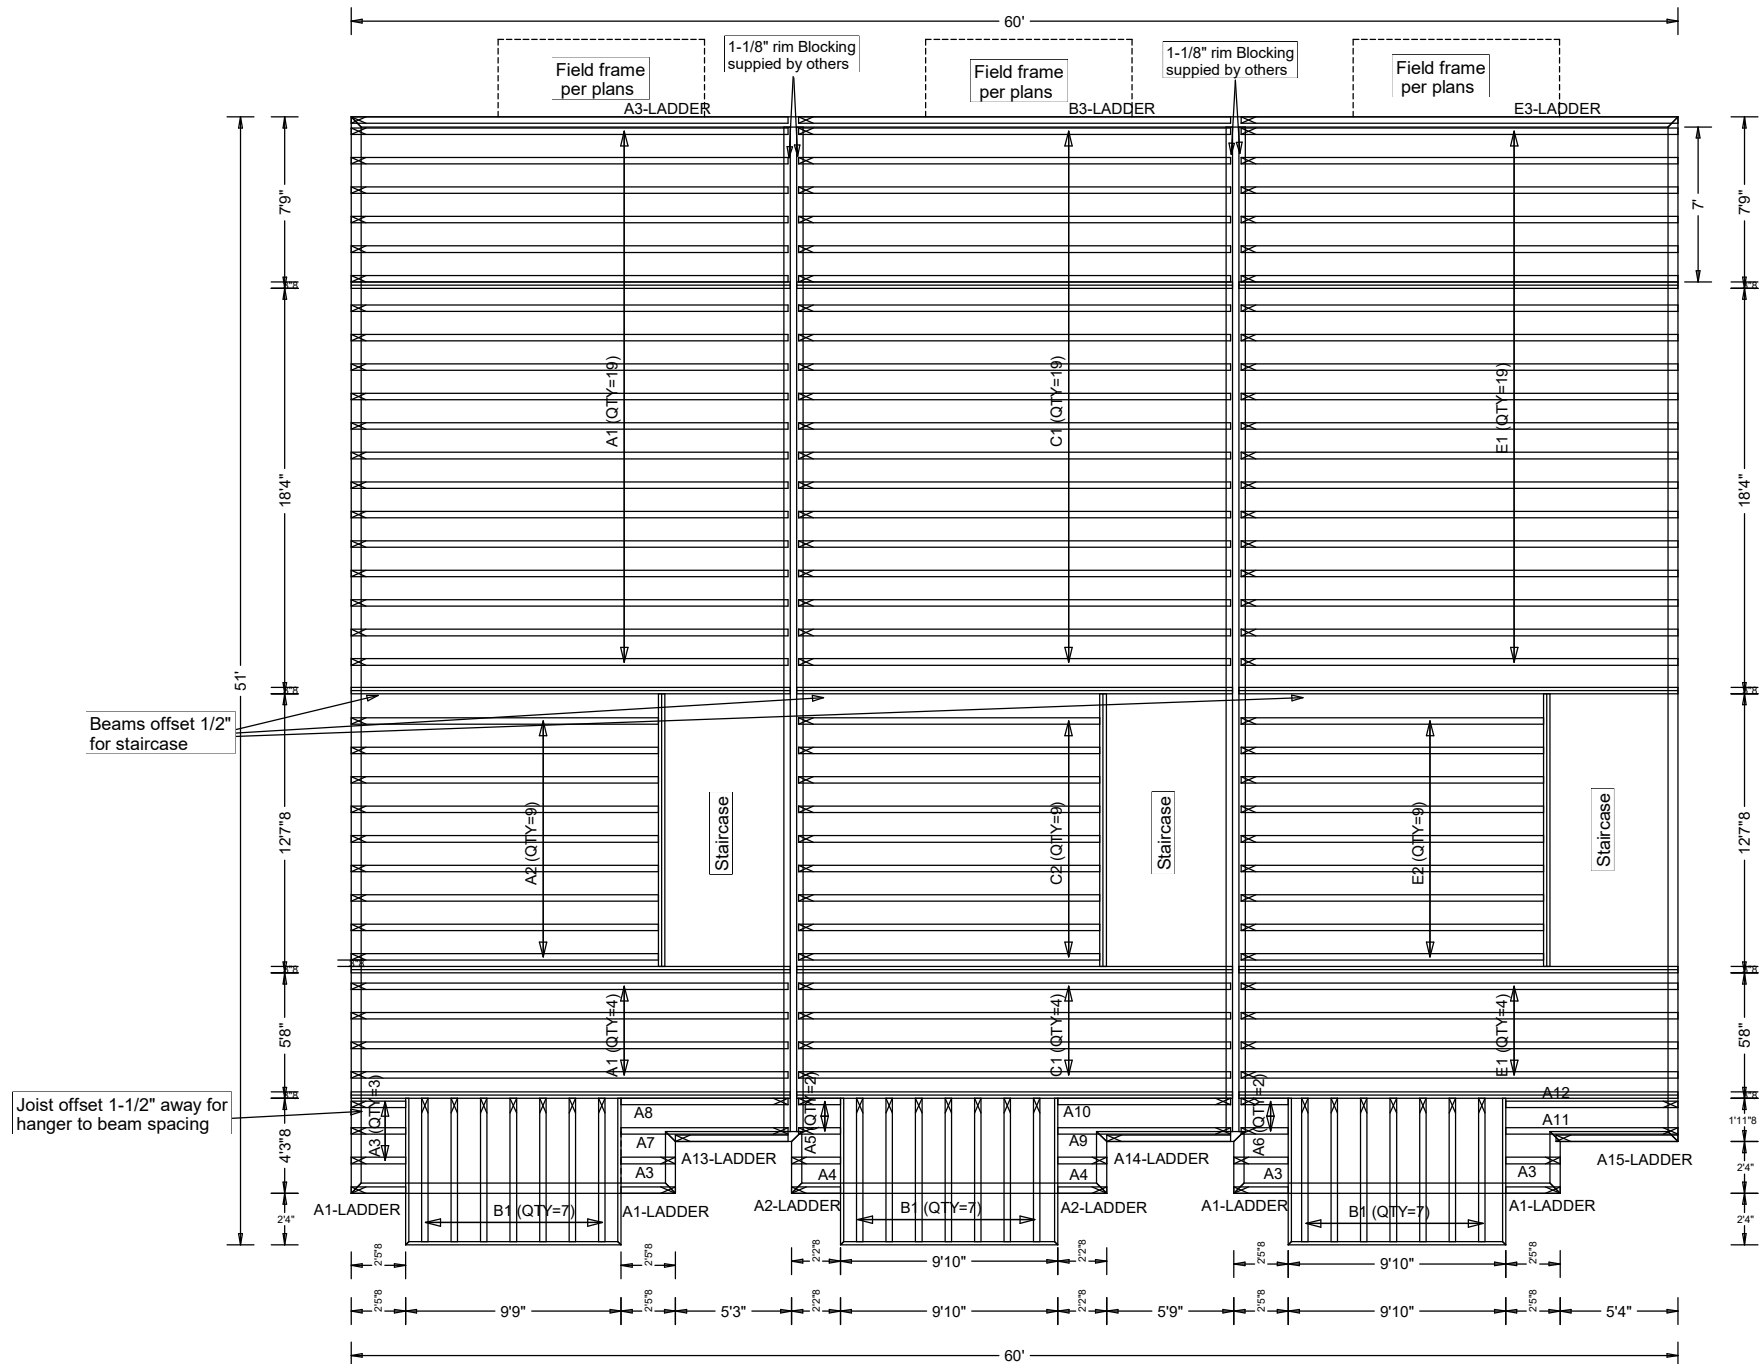

Job #: D1021-754\_22  
Customer: Contractor  
Job Name: Green-R-Panels/

JOB NO:  
D1021-754

PAGE NO:  
1 OF 1